



1 SUN & SHADOW STUDY - APR. 21 - 7.56 a.m.
1 : 1000

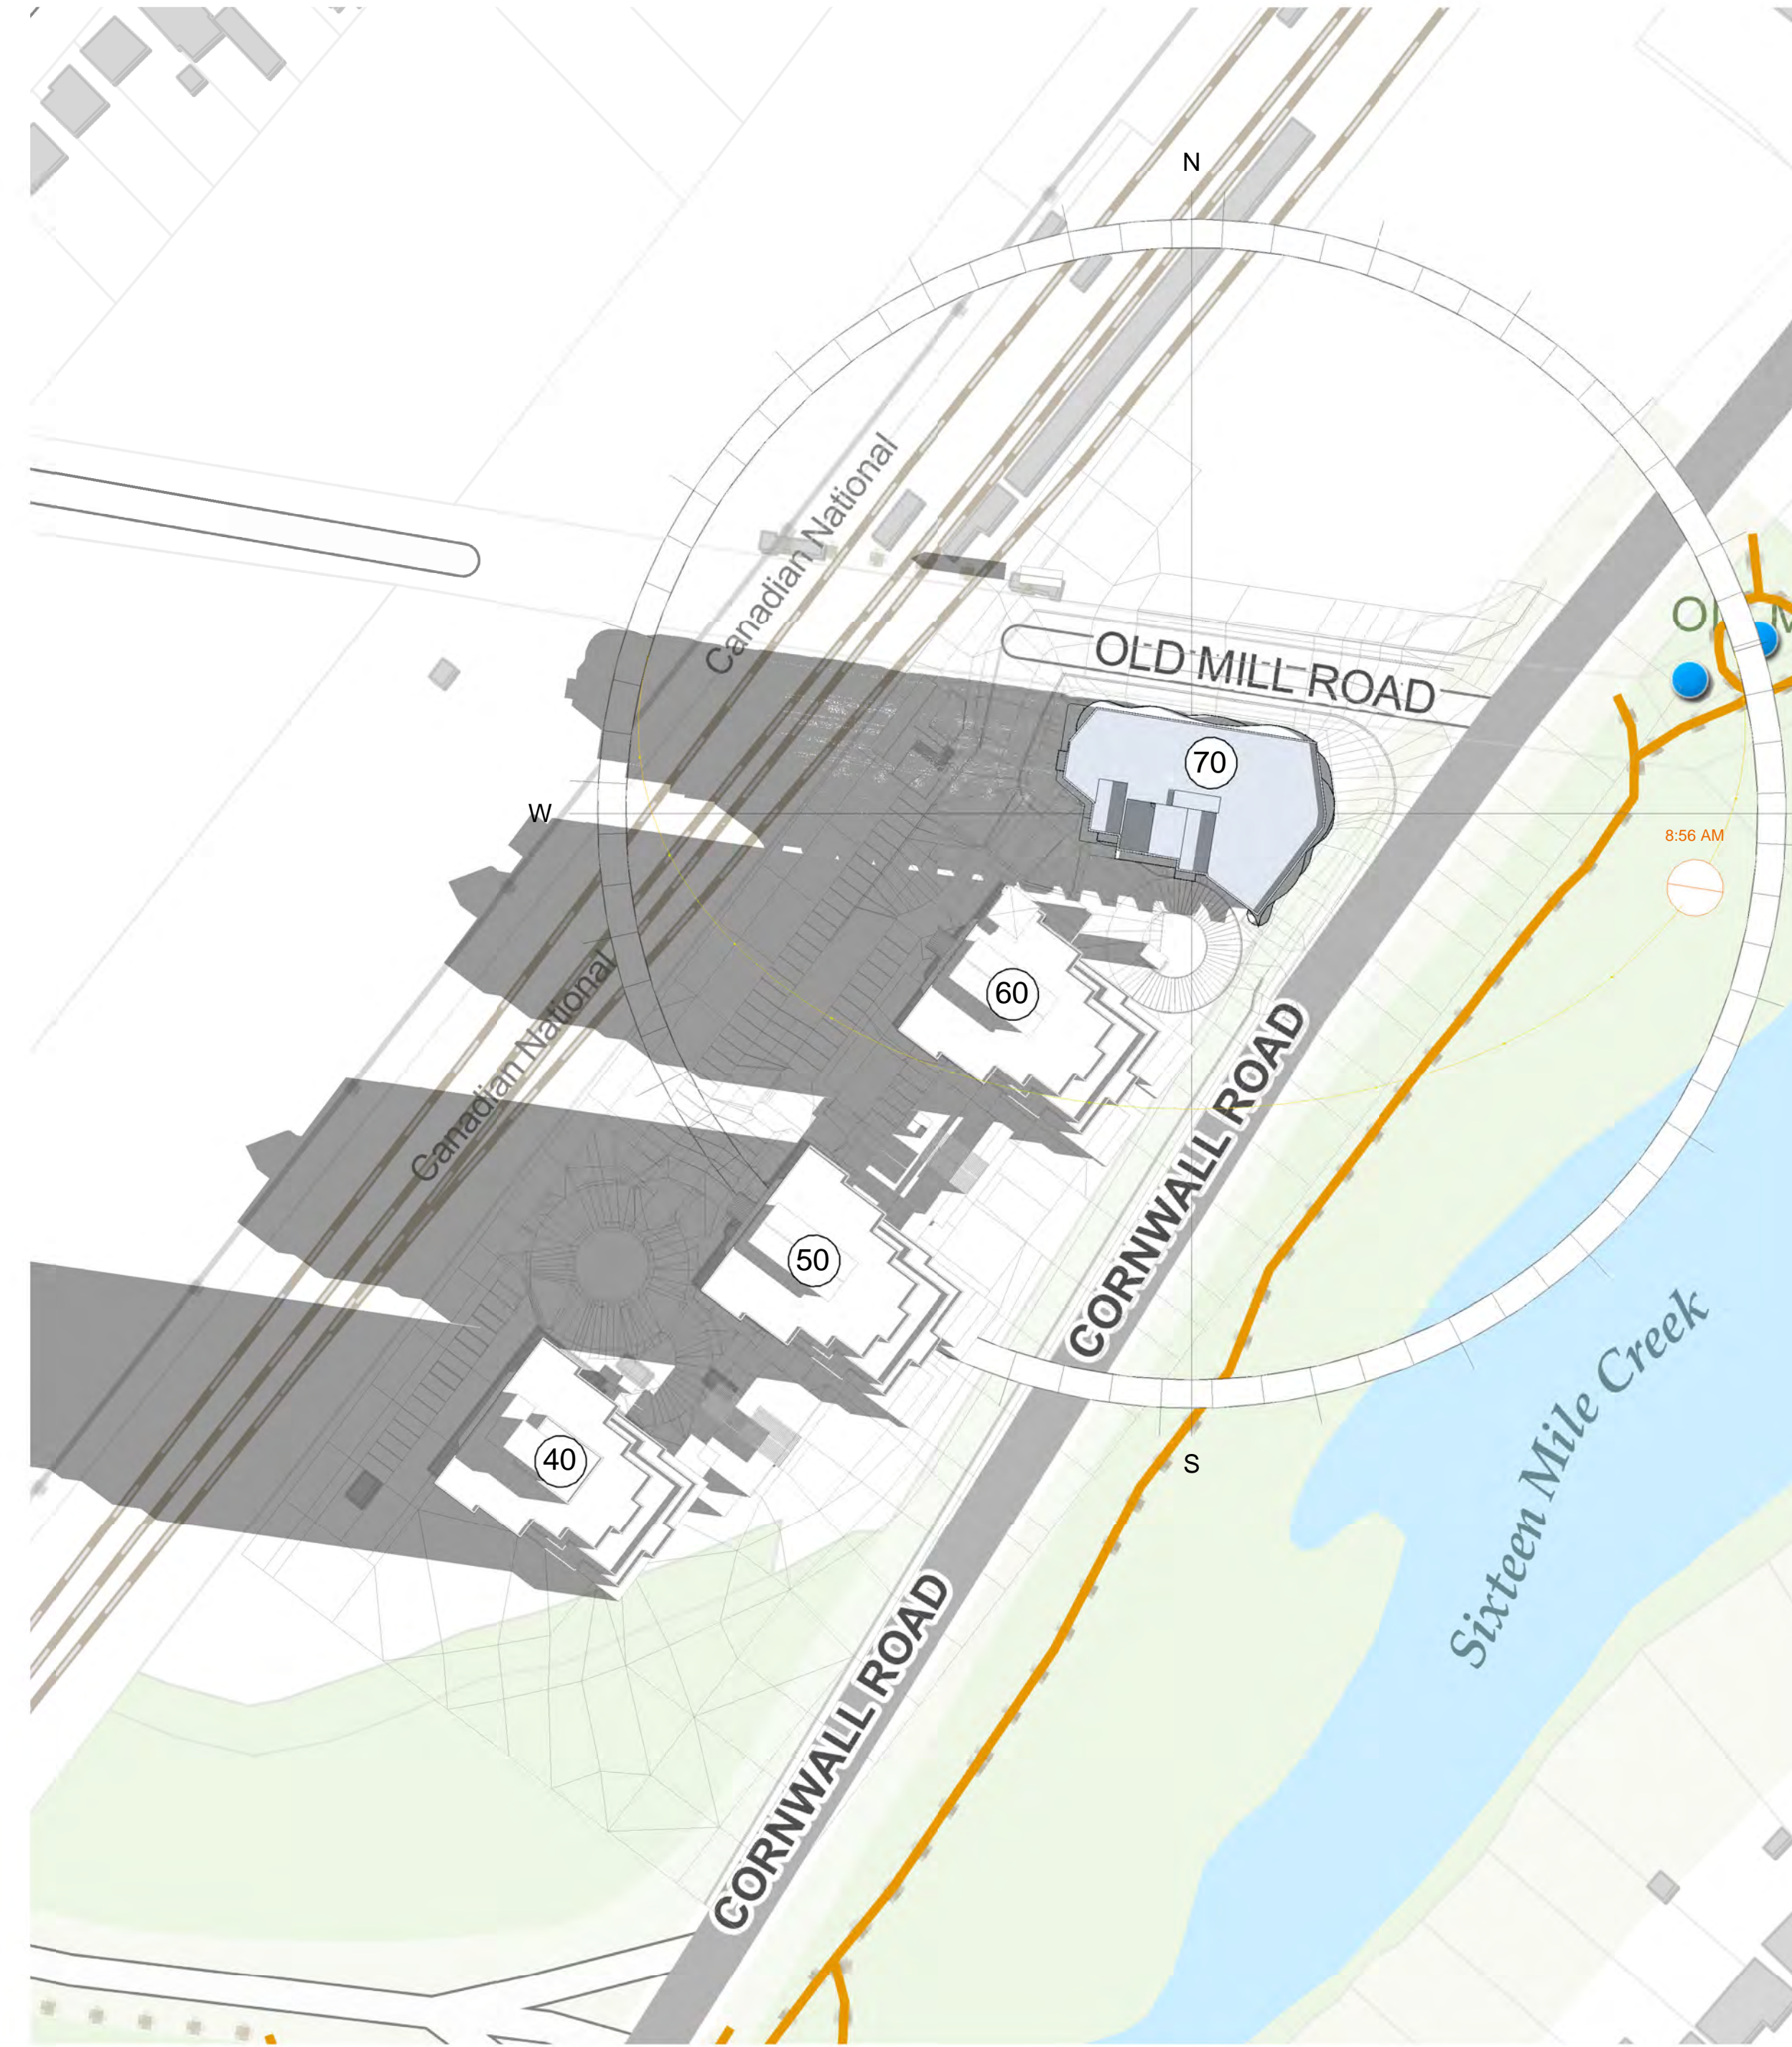


2 SUN & SHADOW STUDY - APR. 21 - 8.56 a.m.
1 : 1000

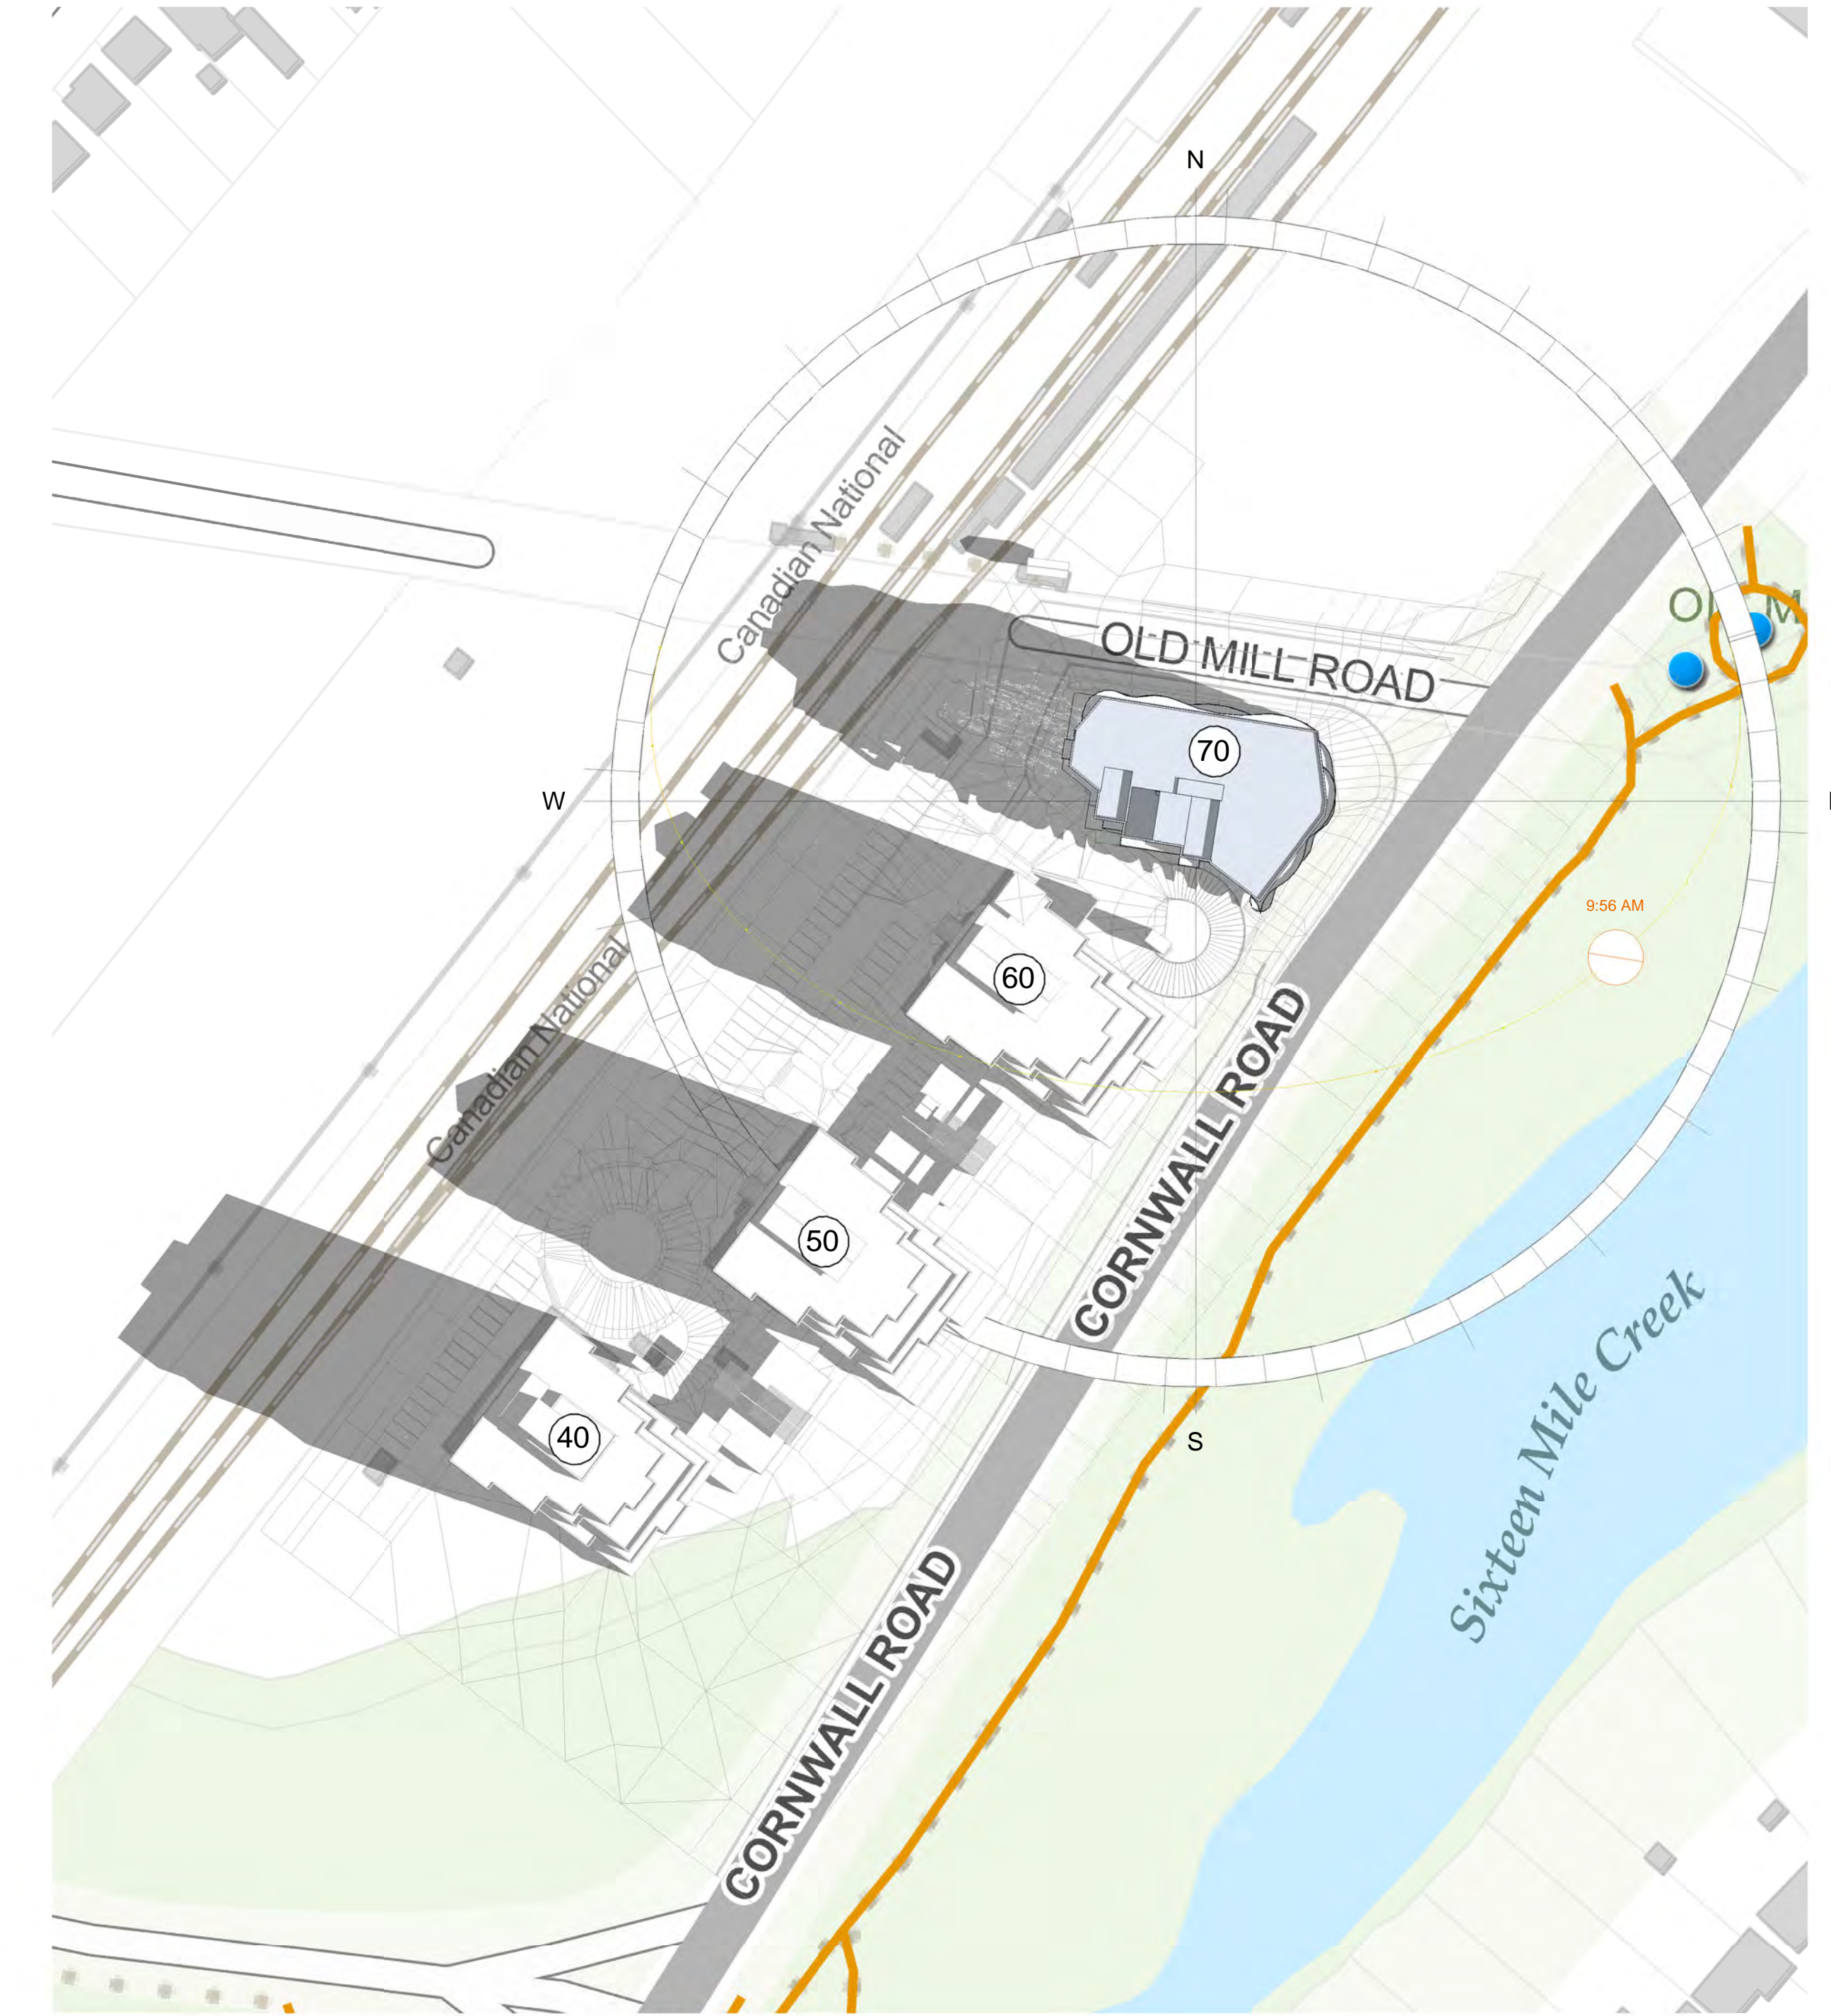


3 SUN & SHADOW STUDY - APR. 21 - 9.56 a.m.
1 : 1000



4 SUN & SHADOW STUDY - APR. 21 - 10.56 a.m.
1 : 1000

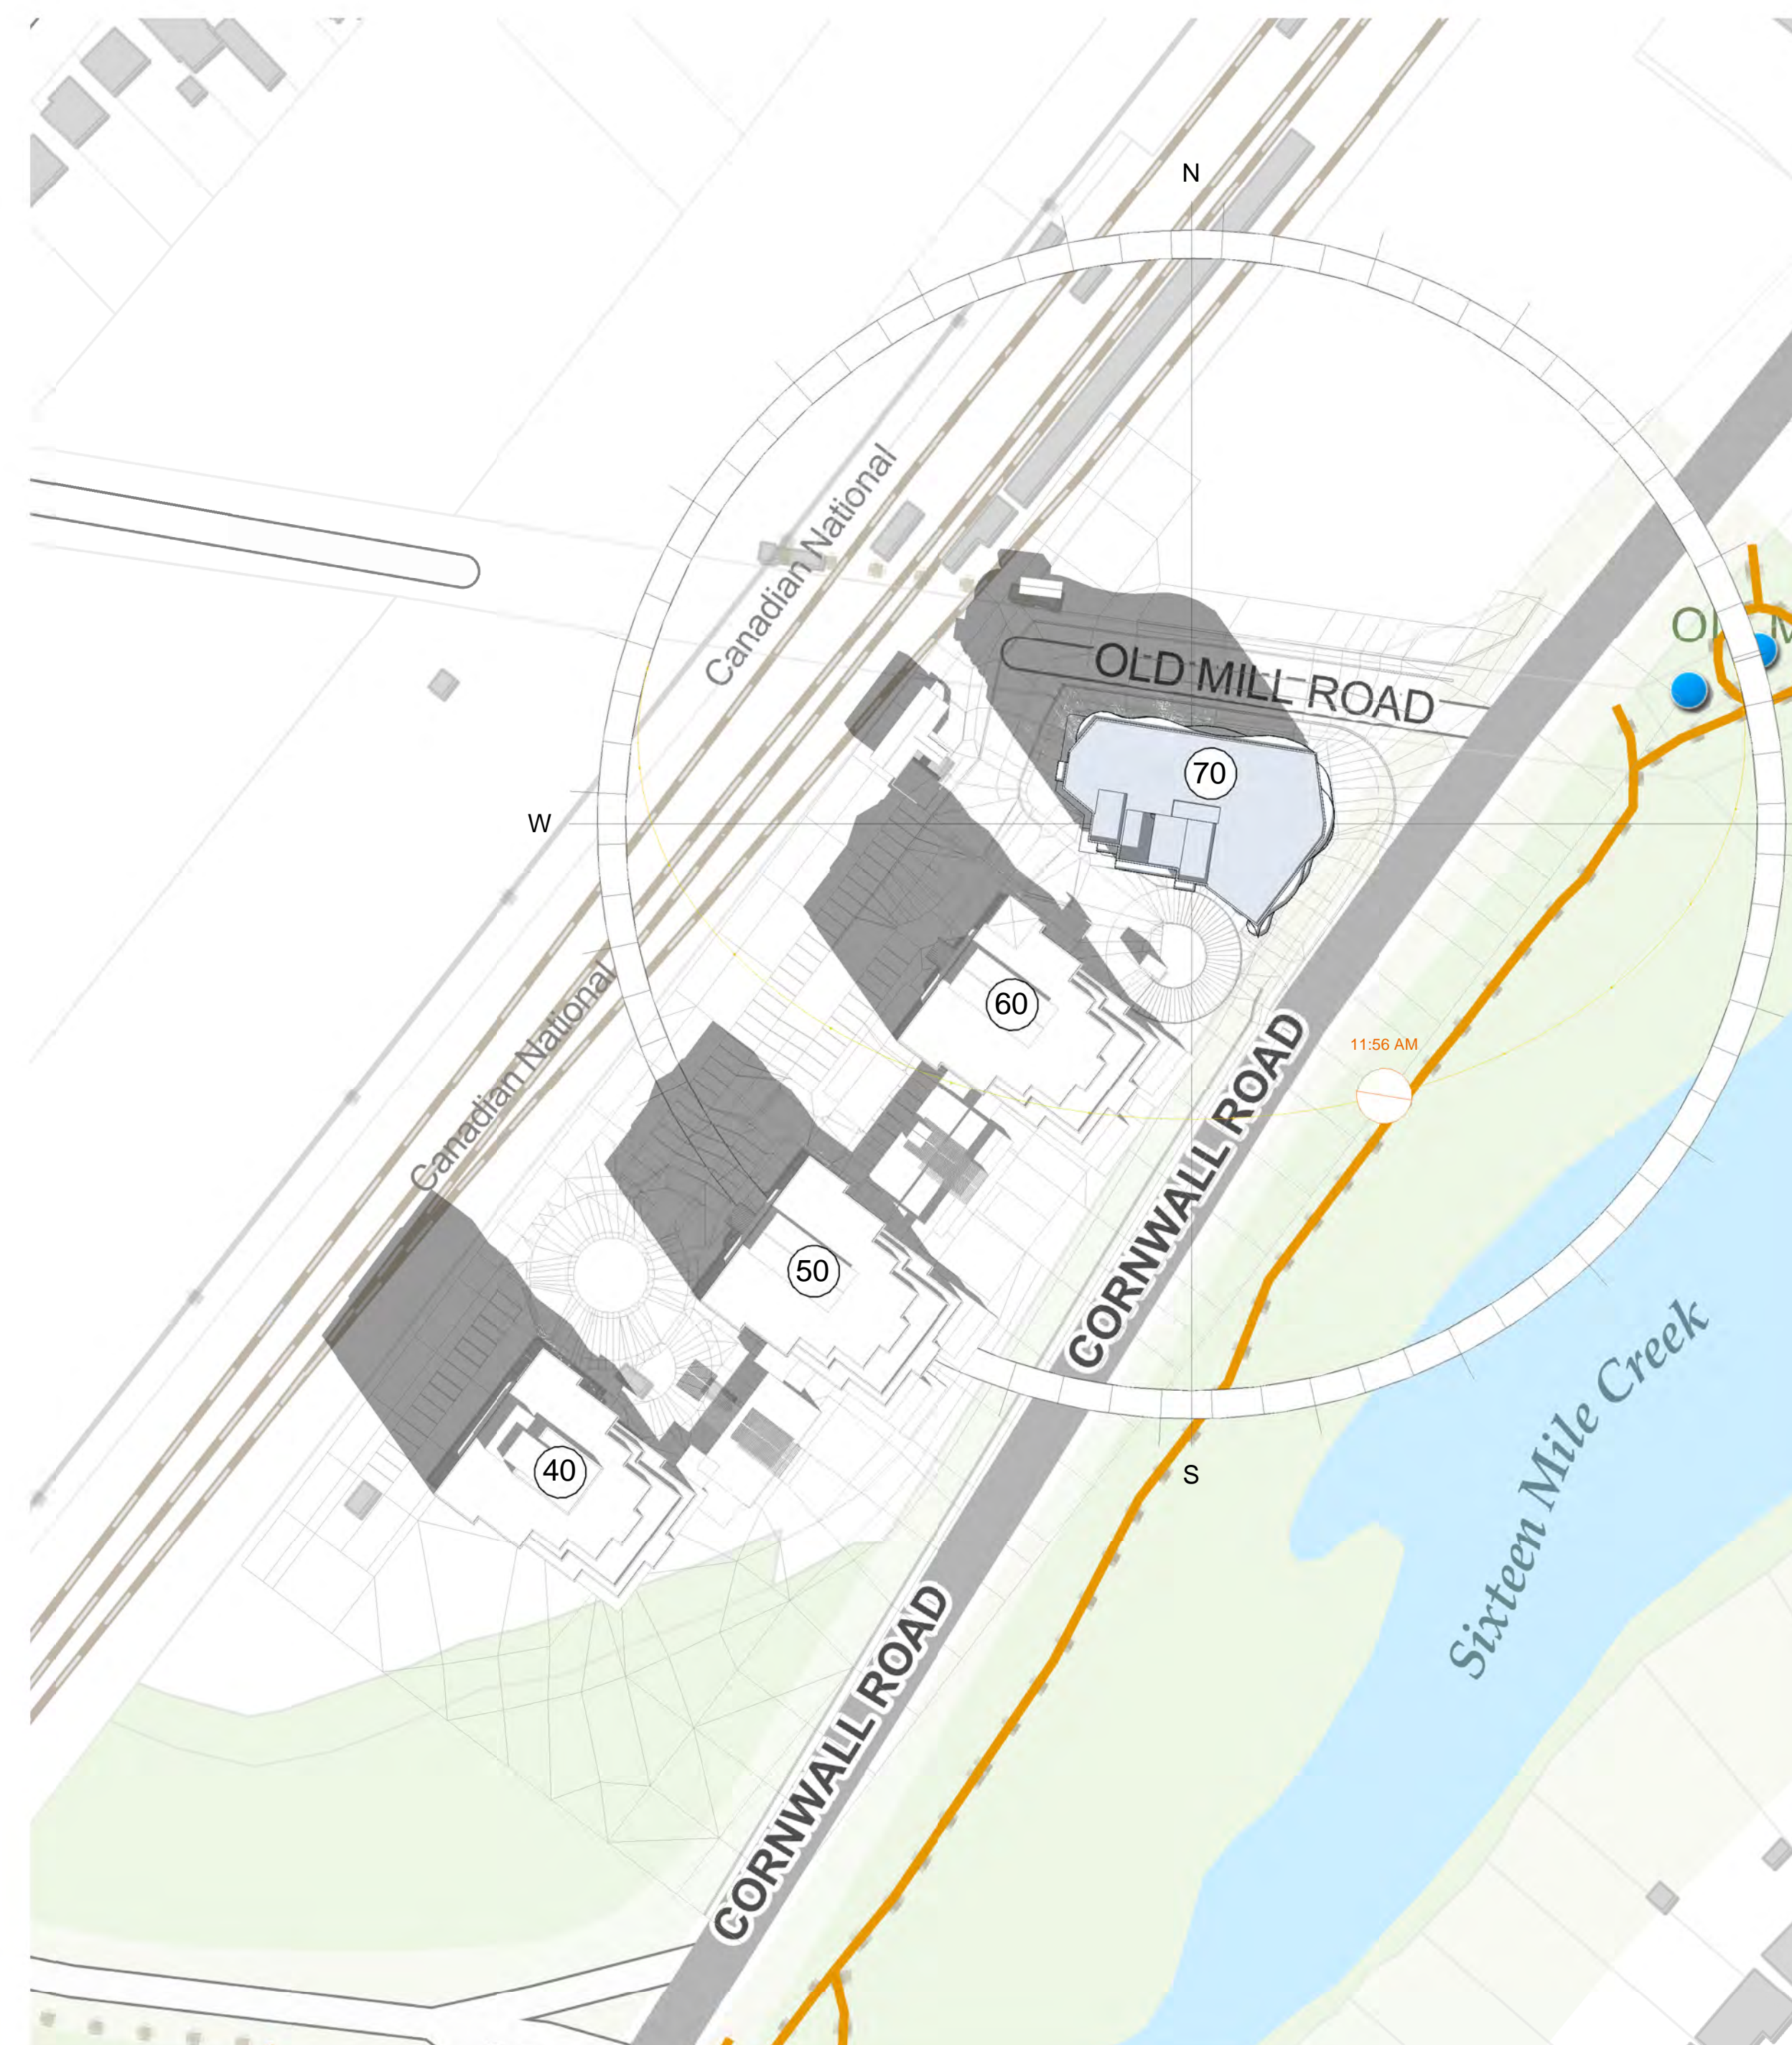

5 SUN & SHADOW STUDY - APR. 21 - 11.56 a.m.
1 : 1000

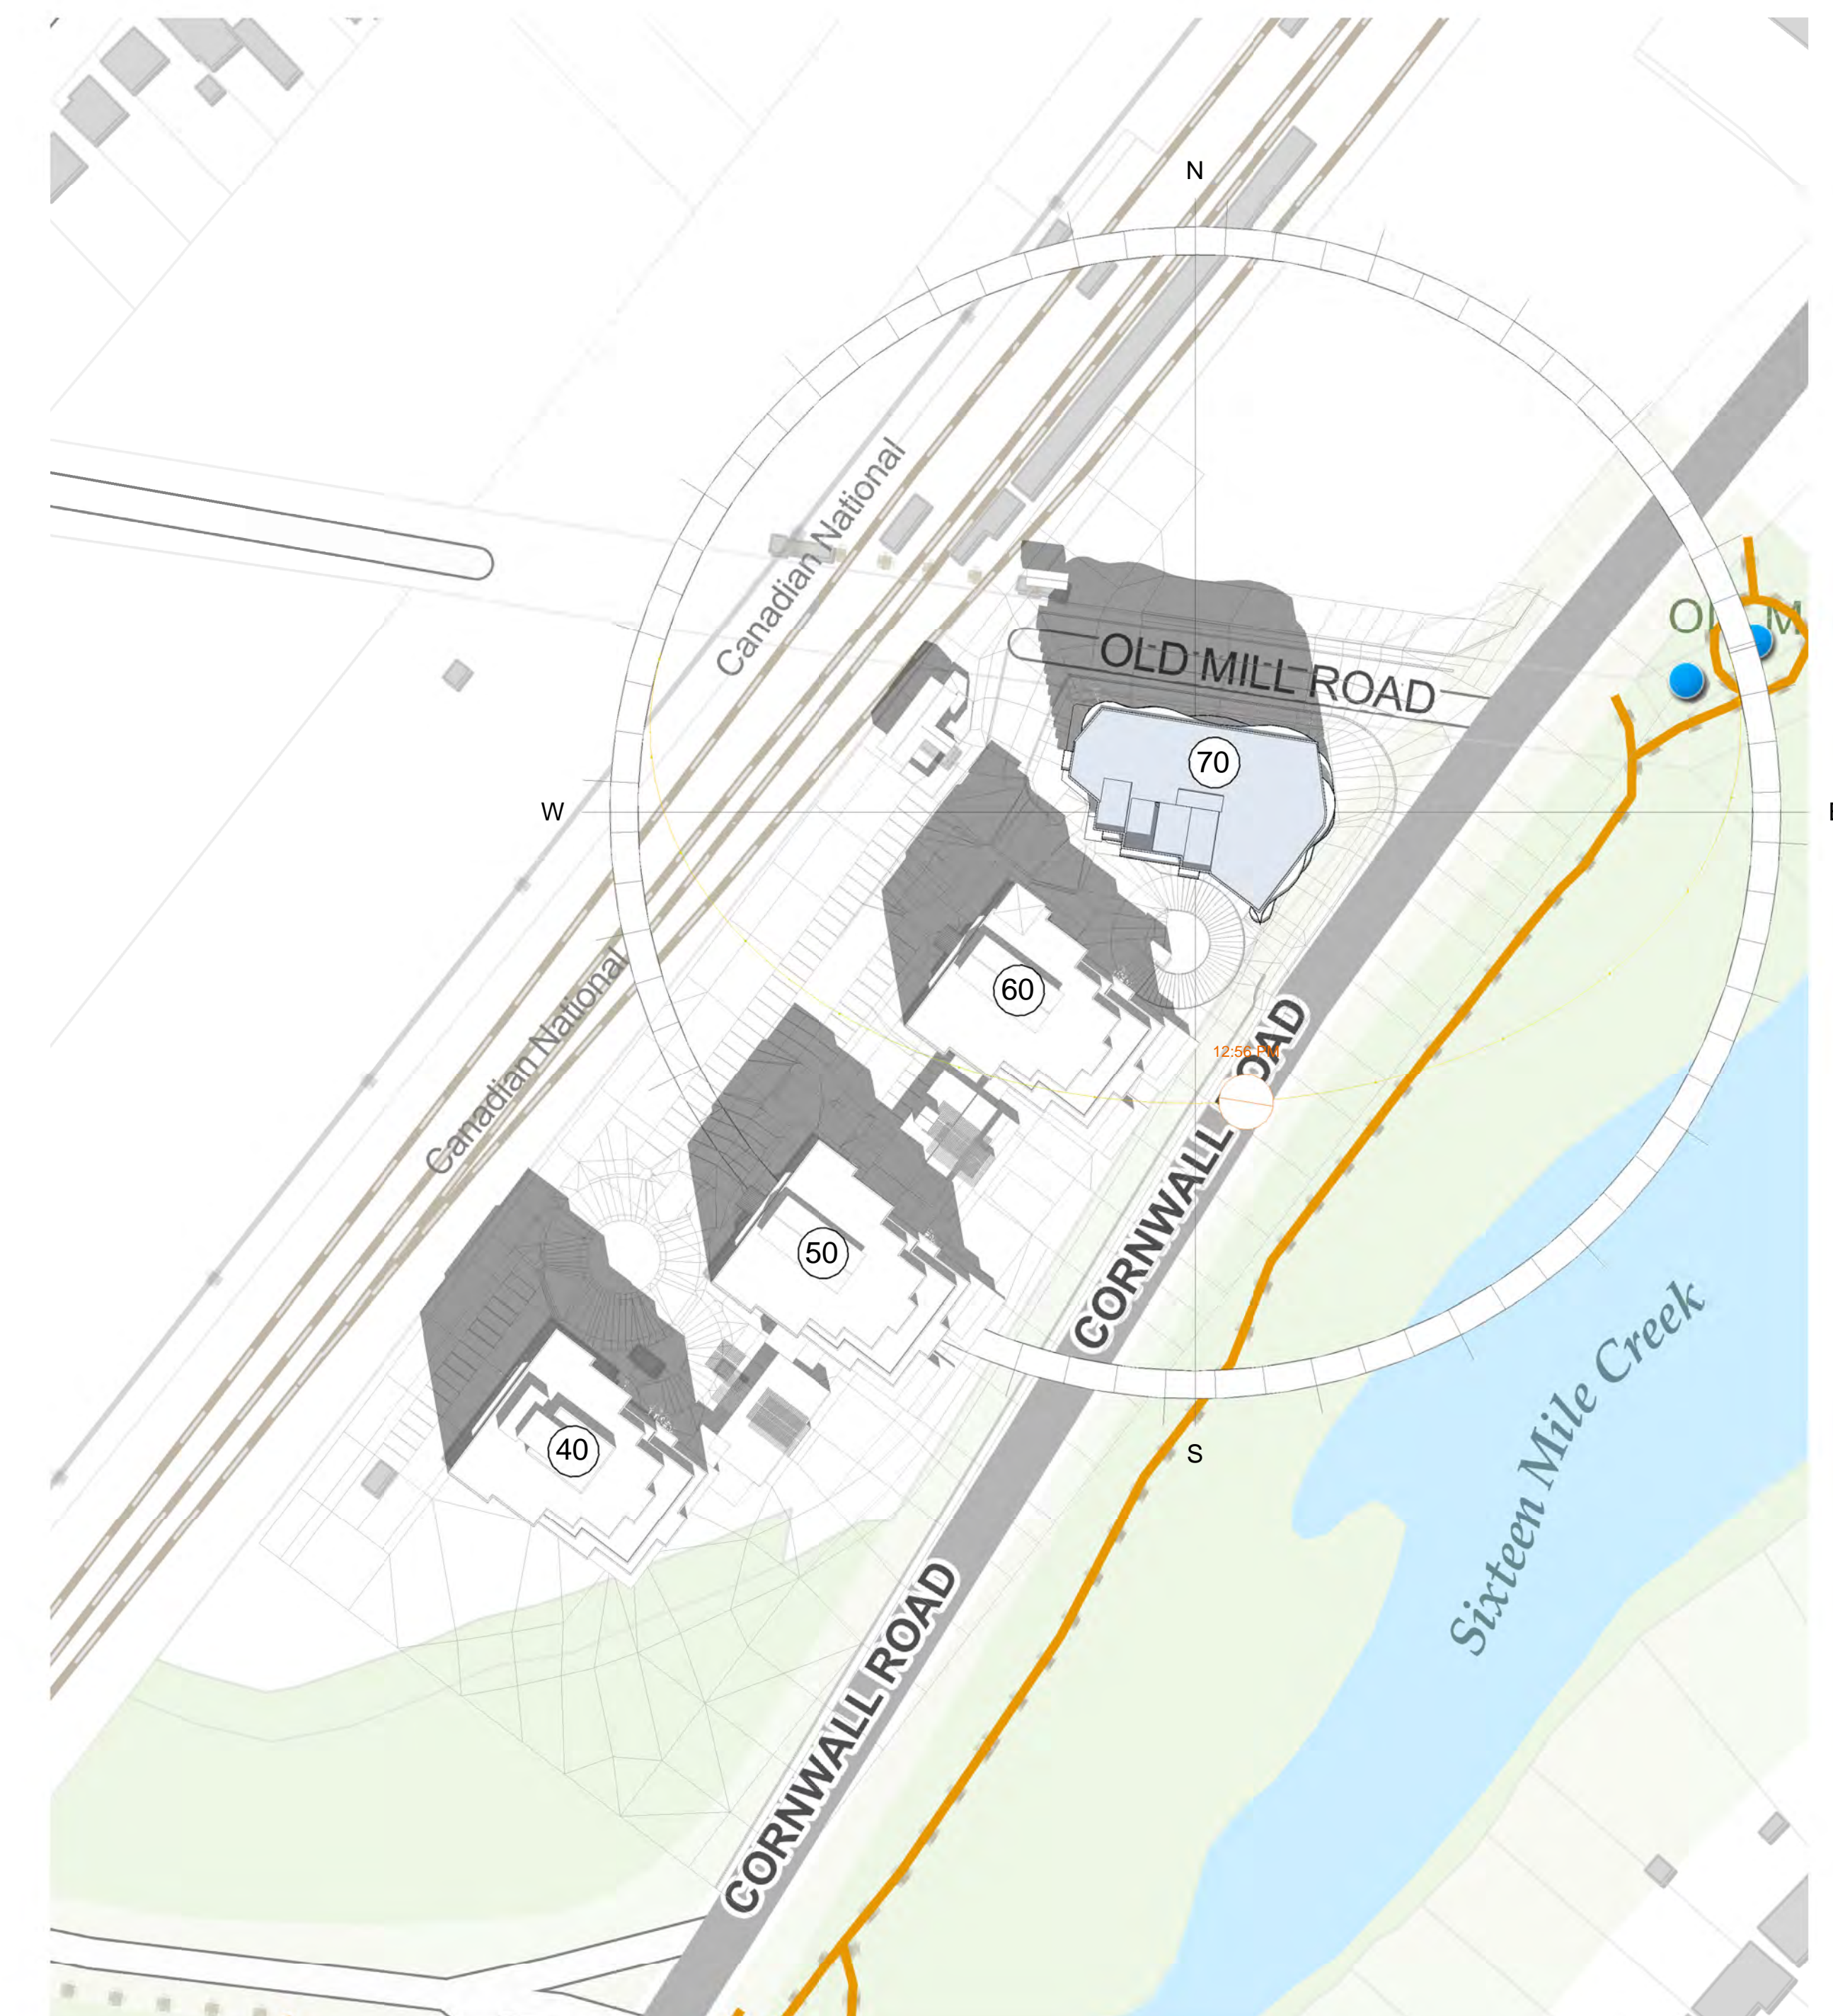

6 SUN & SHADOW STUDY - APR. 21 - 12.56 p.m.
1 : 1000

SUNRISE @ 6.26 A.M.
SUNSET @ 8.09 P.M.
AS PER TOWN OF OAKVILLE
REQUIREMENTS STUDIES TAKEN
HOURLY INTERVALS STARTING 1.5 HRS
AFTER SUNRISE AND 1.5 HRS BEFORE
SUNSET

No.	date	description
△	OCT001	ISSUED FOR DR.
△	SEPT101	ISSUED FOR REVIEW

Revisions

AVA JANIKOWSKI
ARCHITECT INC.

2973 Lakeshore Blvd. W.
Toronto, Ontario, Canada M8V 1J5
Phone (416) 252-8858 Fax (416) 252-3954

project
70 OLD MILL ROAD
70 OLD MILL ROAD, OAKVILLE, ON

title
SUN & SHADOW
STUDY-APRIL 21


drawn by M.Sh. date SEPT 2021

checked by A.J. scale 1 : 1000


project no. sheet no.

rev no. A700



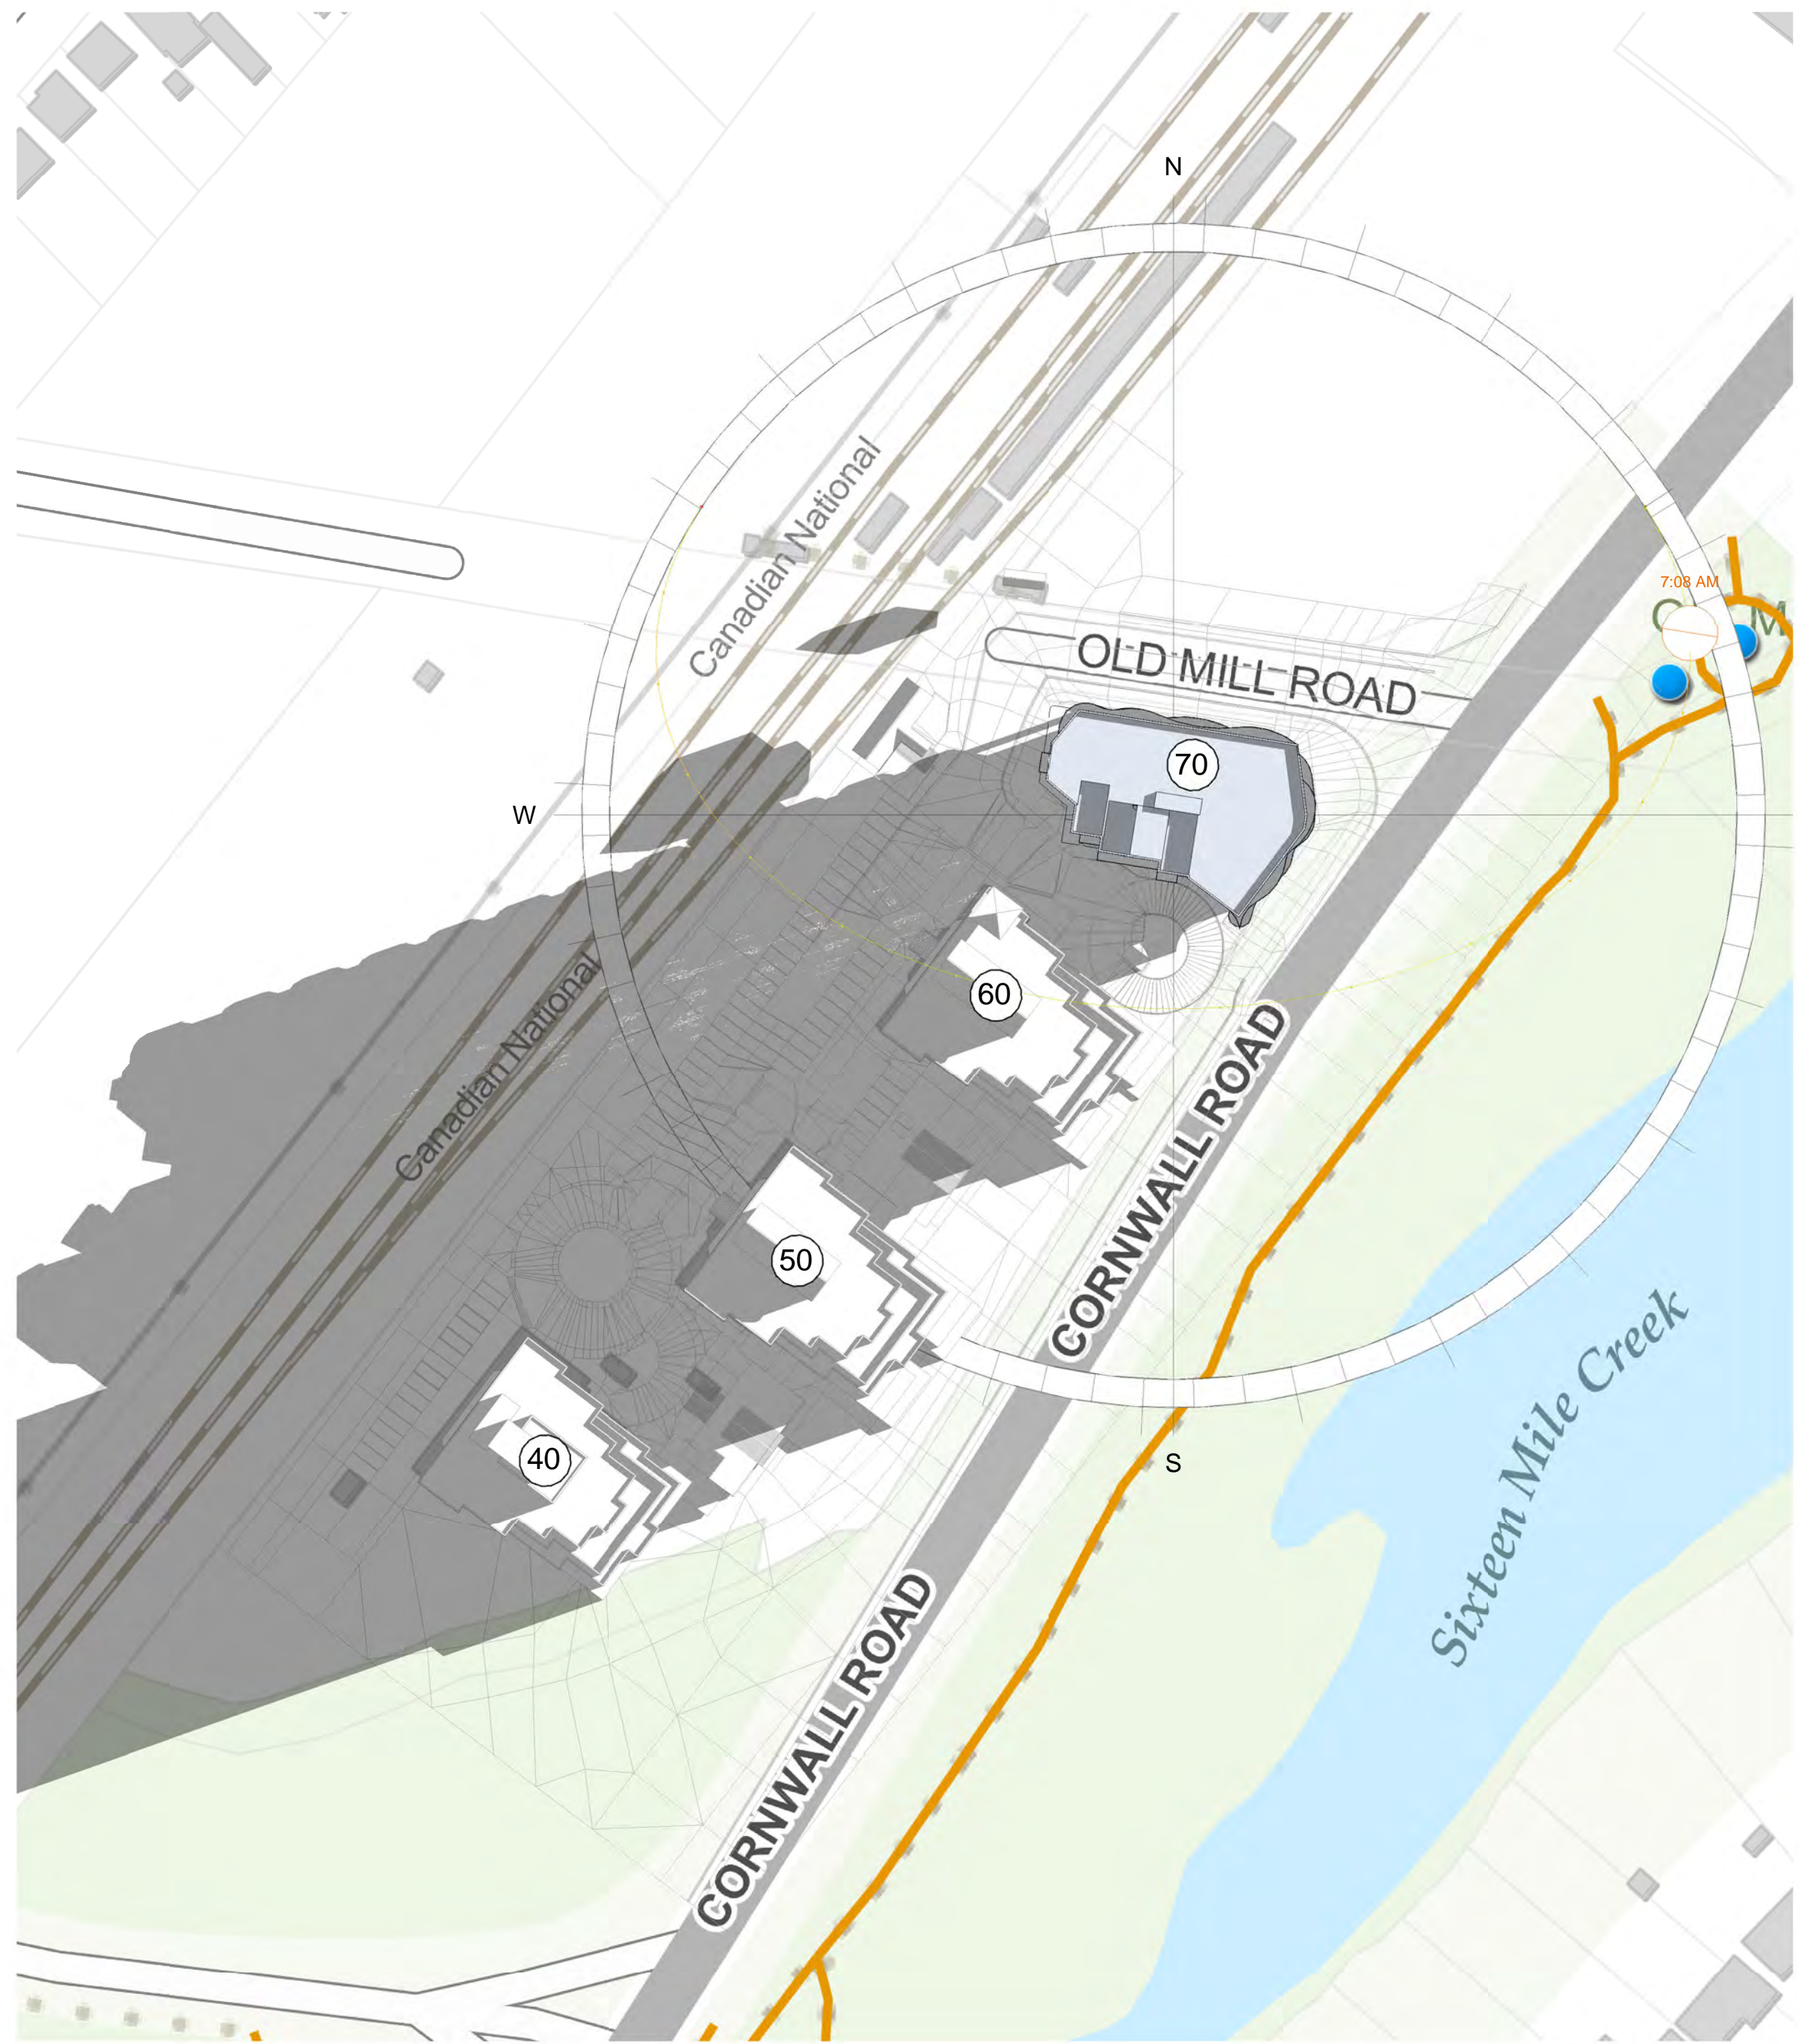


1 SUN & SHADOW STUDY - JUN. 21 - 7.08 a.m.
1 : 1000

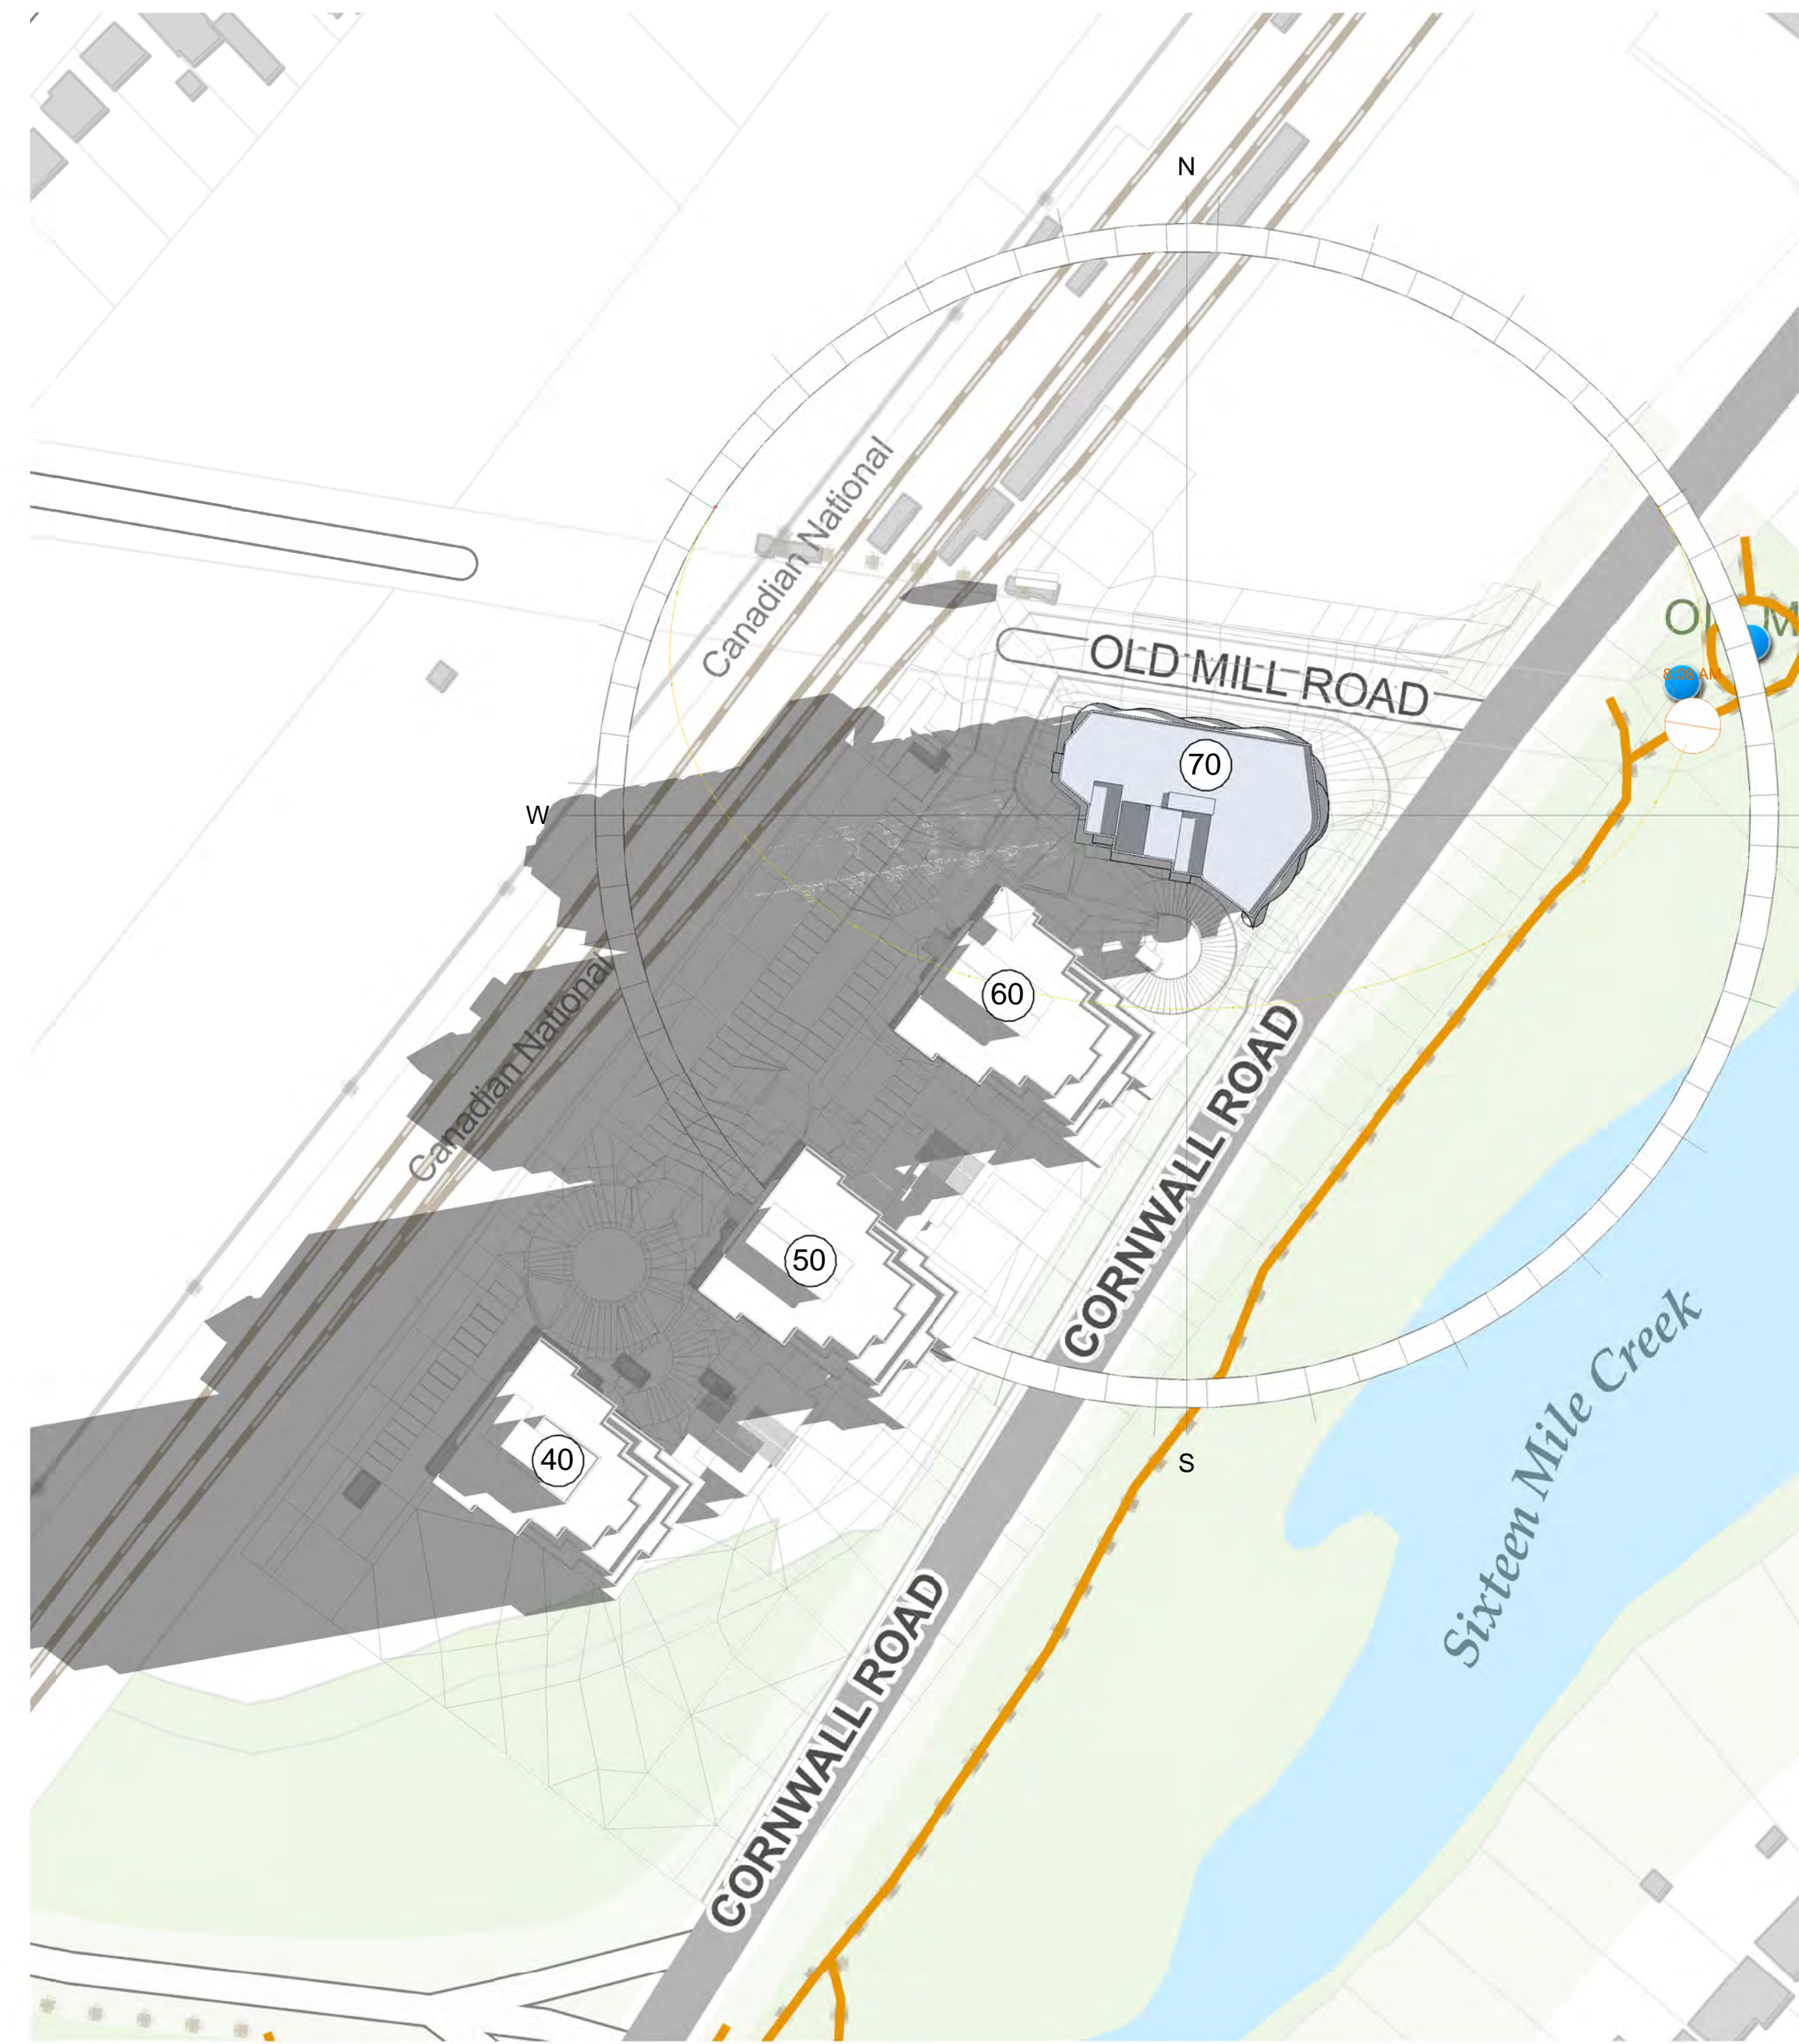

2 SUN & SHADOW STUDY - JUN. 21 - 8.08 a.m.
1 : 1000




3 SUN & SHADOW STUDY - JUN. 21 - 9.08 a.m.
1 : 1000

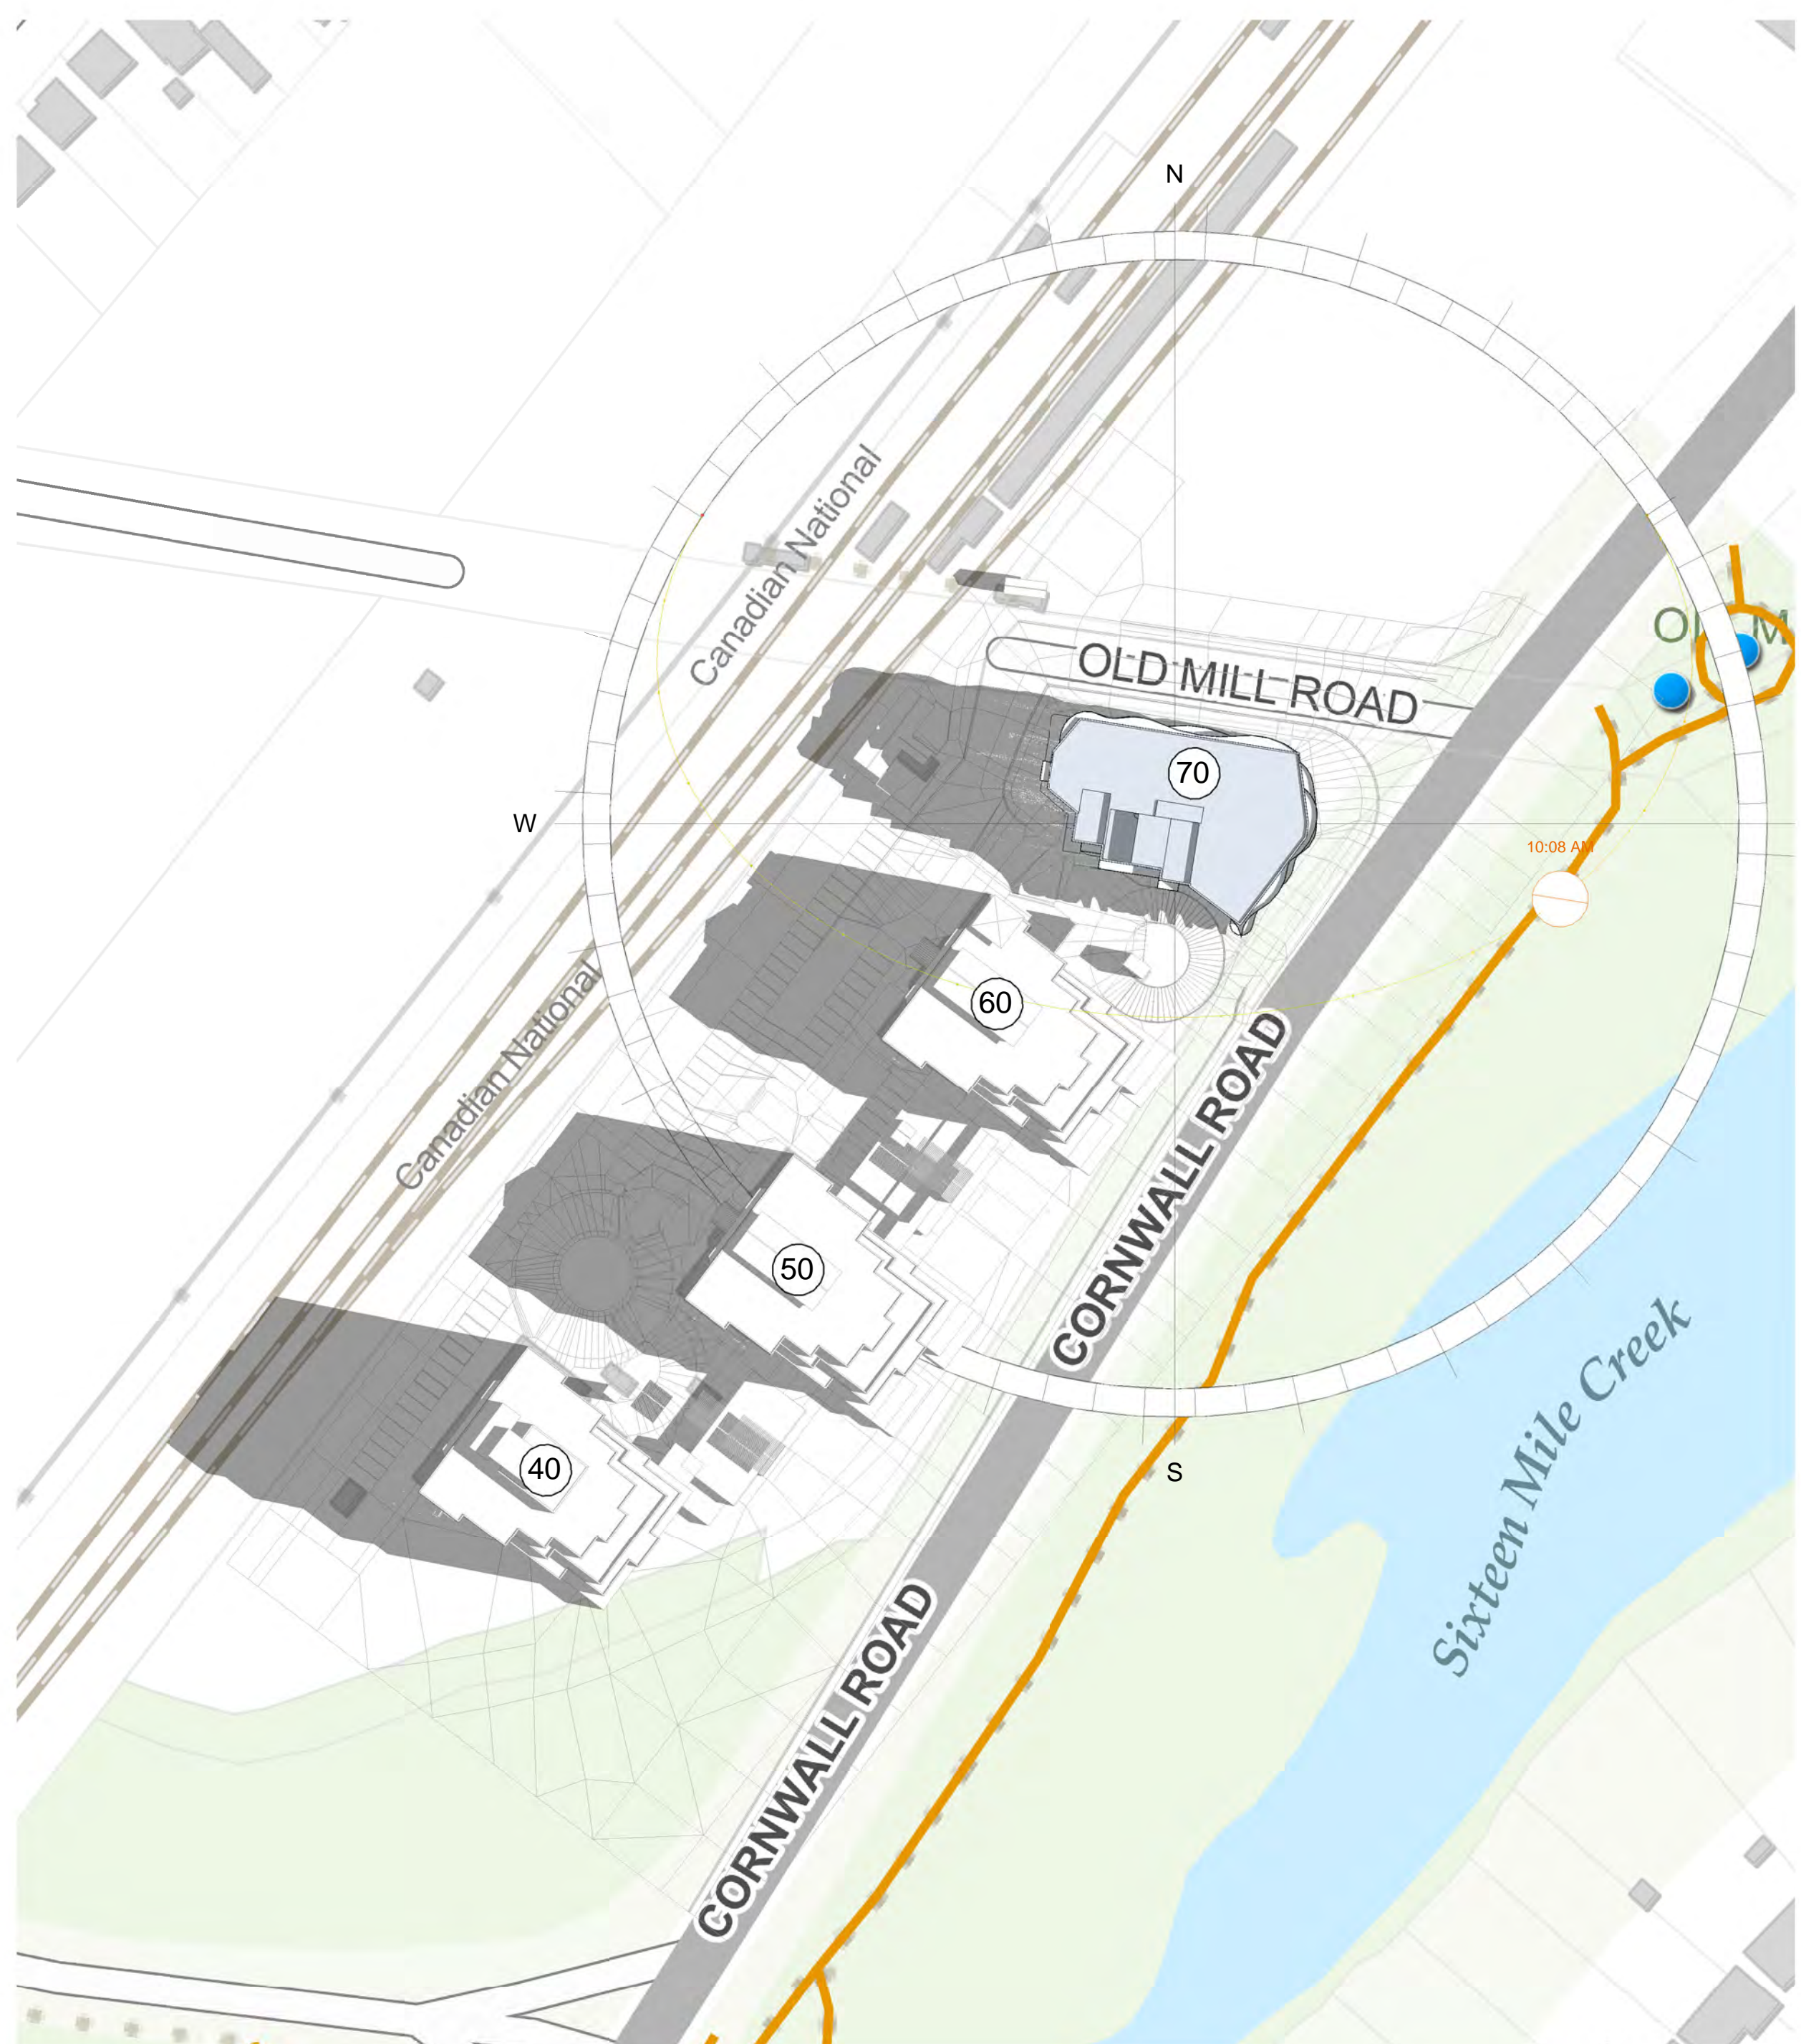

4 SUN & SHADOW STUDY - JUN. 21 - 10.08 a.m.
1 : 1000



5 SUN & SHADOW STUDY - JUN. 21 - 11.08 a.m.
1 : 1000

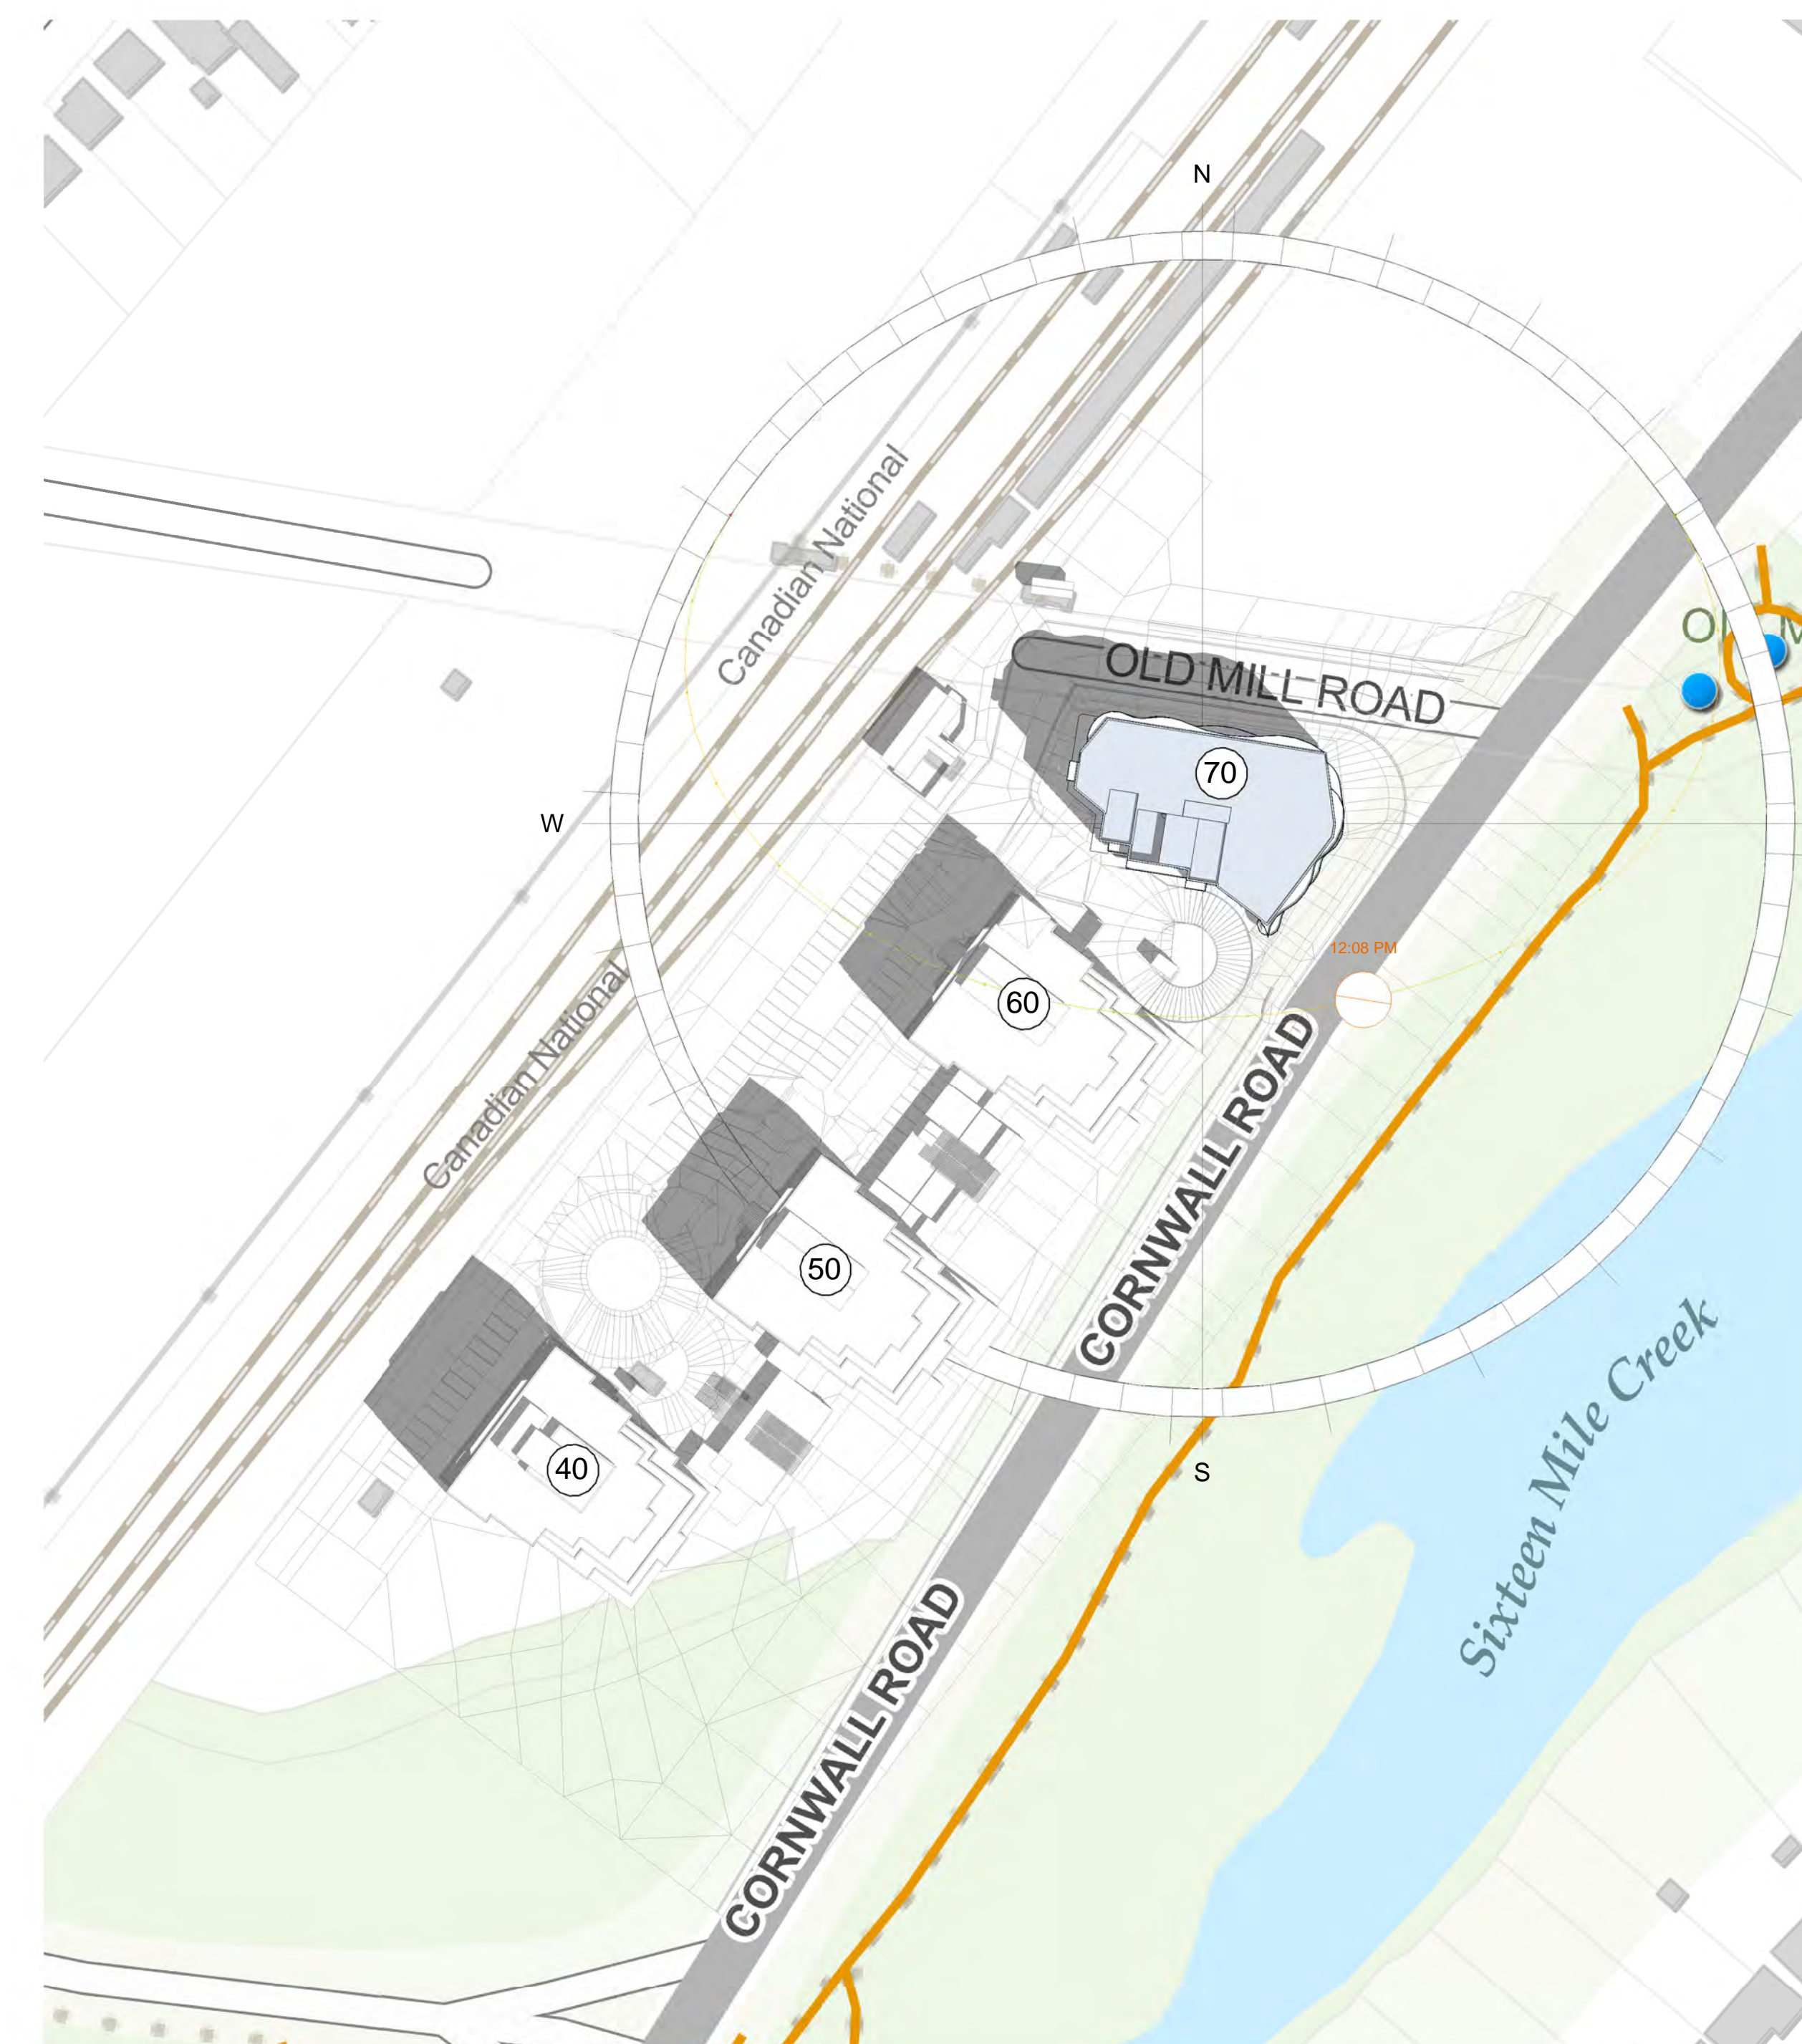

6 SUN & SHADOW STUDY - JUN. 21 - 12.08 p.m.
1 : 1000

SUNRISE @ 5.38 A.M.
SUNSET @ 9.03 P.M.
AS PER TOWN OF OAKVILLE
REQUIREMENTS STUDIES TAKEN
HOURLY INTERVALS STARTING 1.5 HRS
AFTER SUNRISE AND 1.5 HRS BEFORE
SUNSET

No.	date	description
△	OCT001	ISSUED FOR O/A
△	SEPT101	ISSUED FOR REVIEW

Revisions

AVA JANIKOWSKI
ARCHITECT INC.
2973 Lakeshore Blvd. W.
Toronto, Ontario, Canada M8V 1J5
Phone (416) 252-8858 Fax (416) 252-3954

project
70 OLD MILL ROAD
70 OLD MILL ROAD, OAKVILLE, ON

title
SUN & SHADOW
STUDY-JUNE 21

drawn by M.Sh. date SEPT 2021


checked by A.J. scale 1 : 1000

project no. sheet no.


rev no. A702

This drawing is the property of the architect and shall remain the property of the architect. It may not be reproduced, copied, or used for any other purpose without the written consent of the architect. 


All drawings to be used in conjunction with Interior Room Schedule

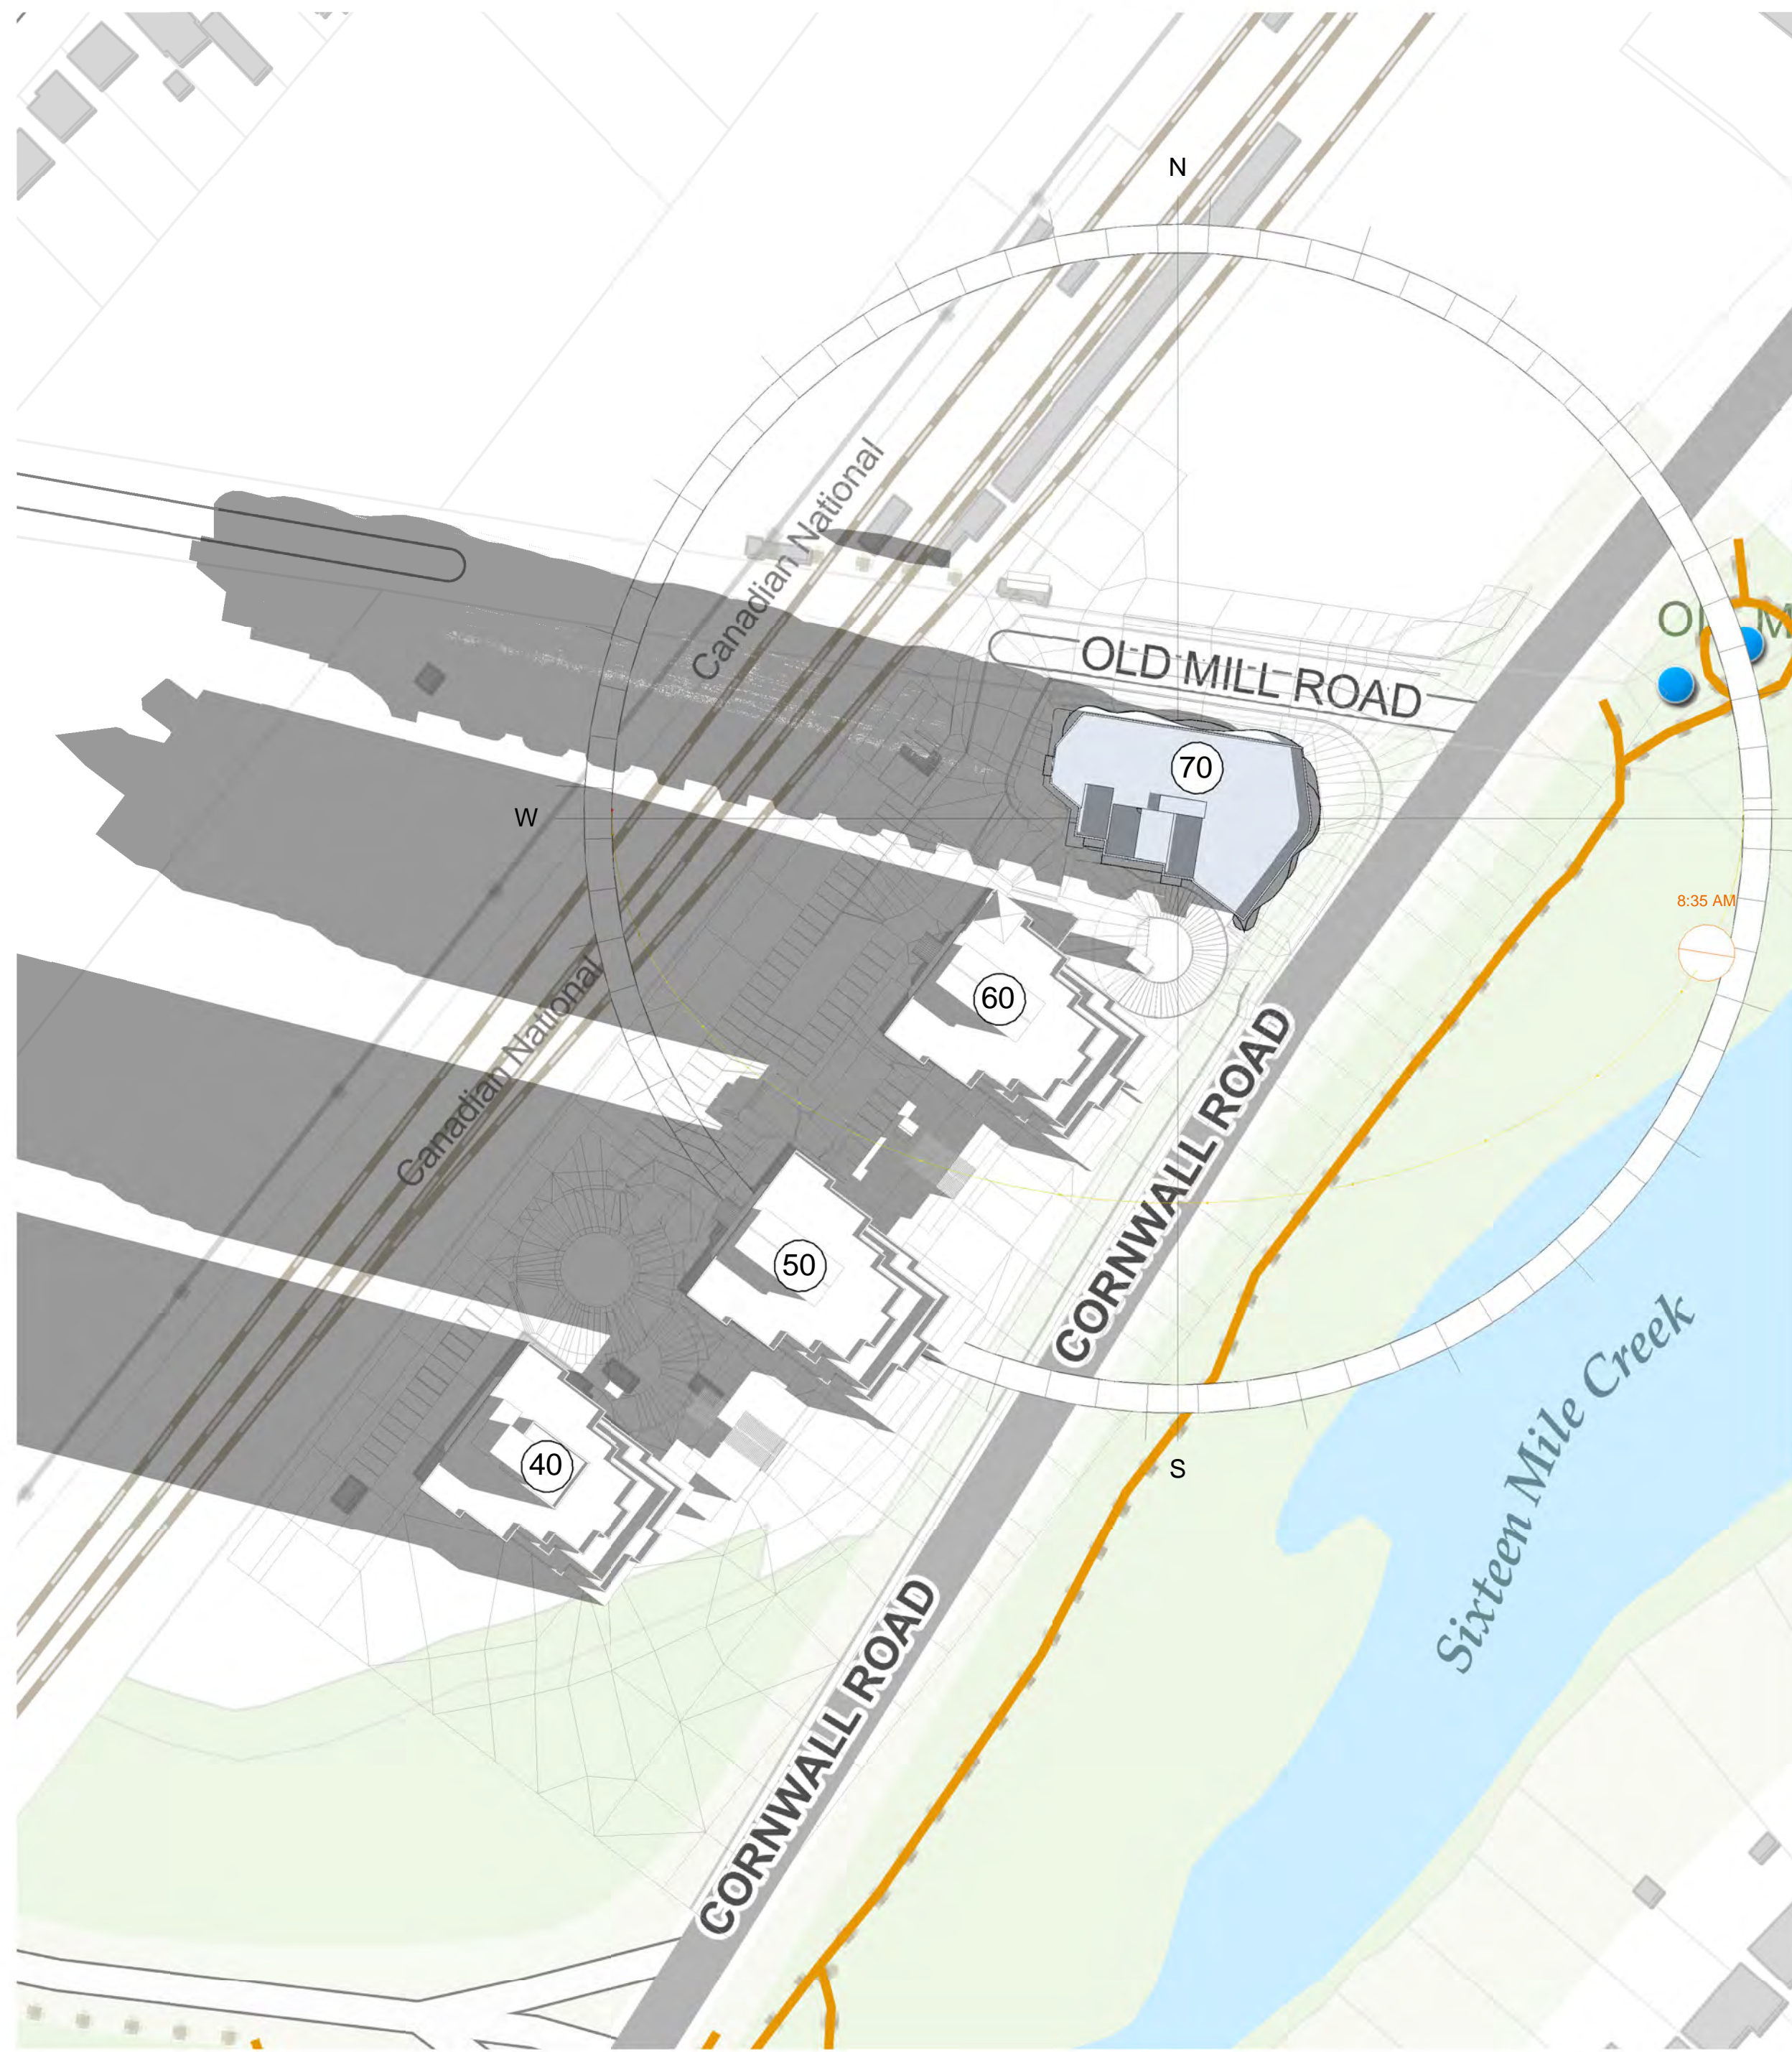


1 SUN & SHADOW STUDY - SEPT. 21 - 8.35 a.m.
1 : 1000

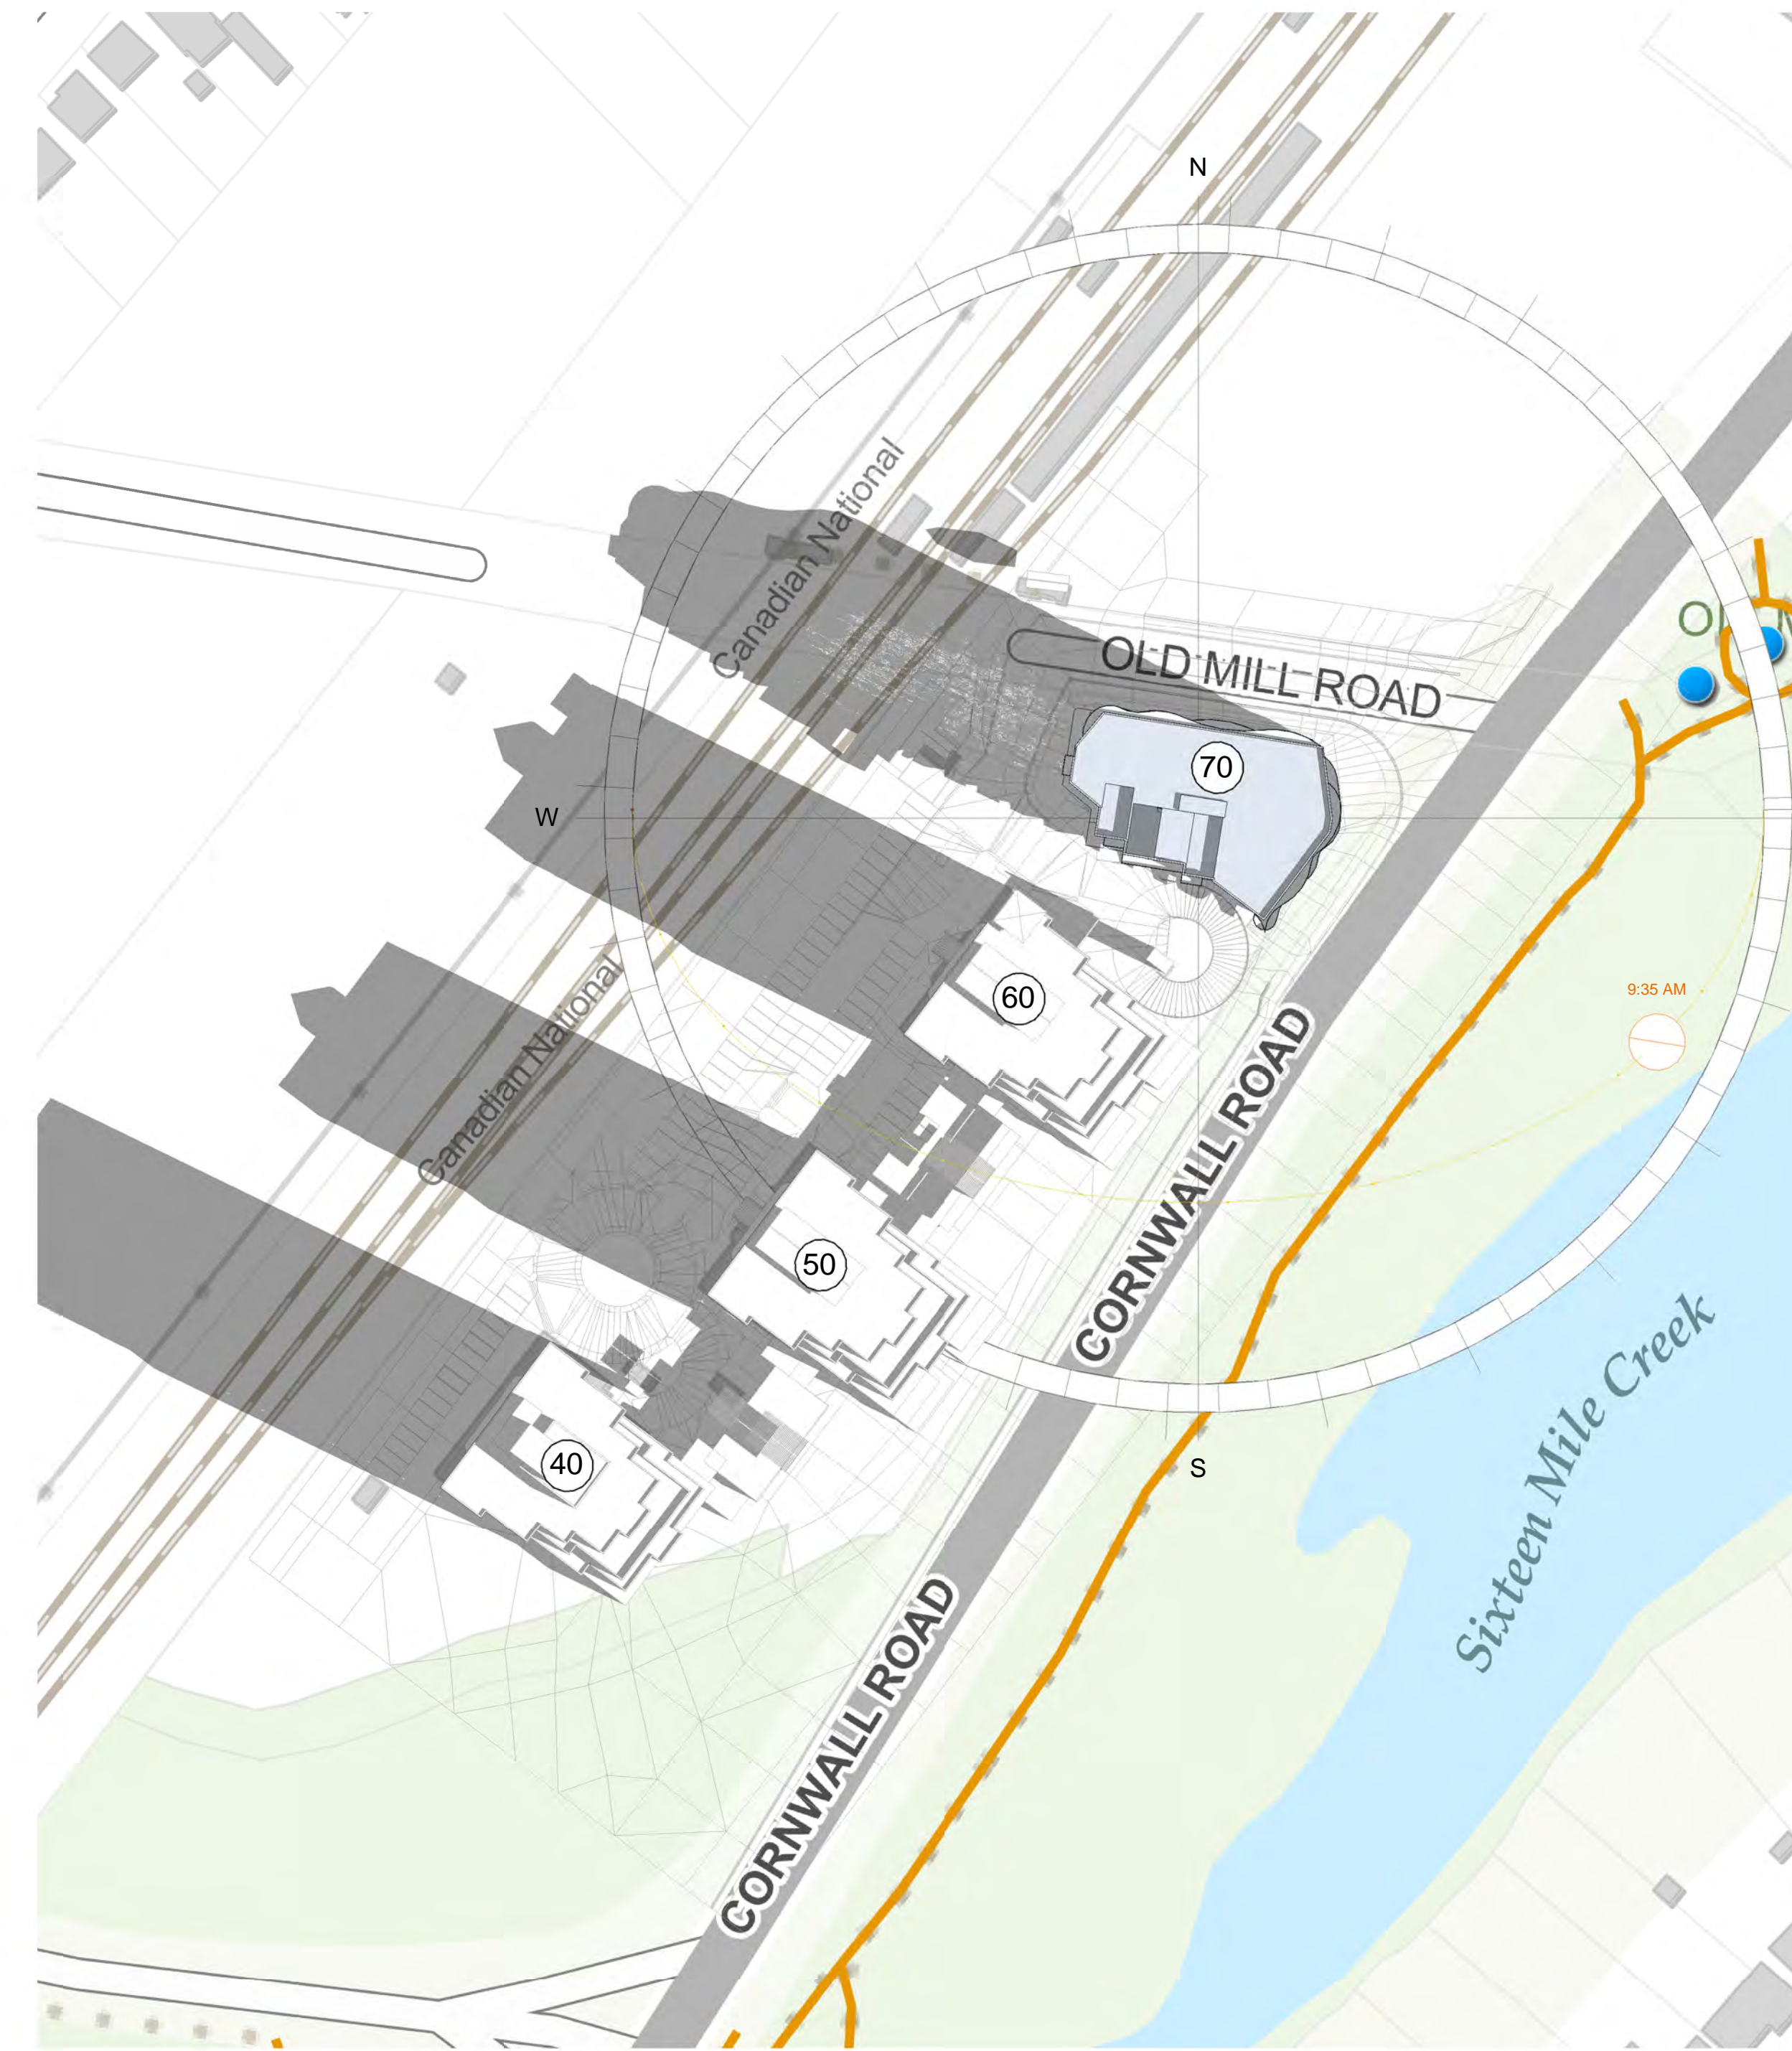


2 SUN & SHADOW STUDY - SEPT. 21 - 9.35 a.m.
1 : 1000

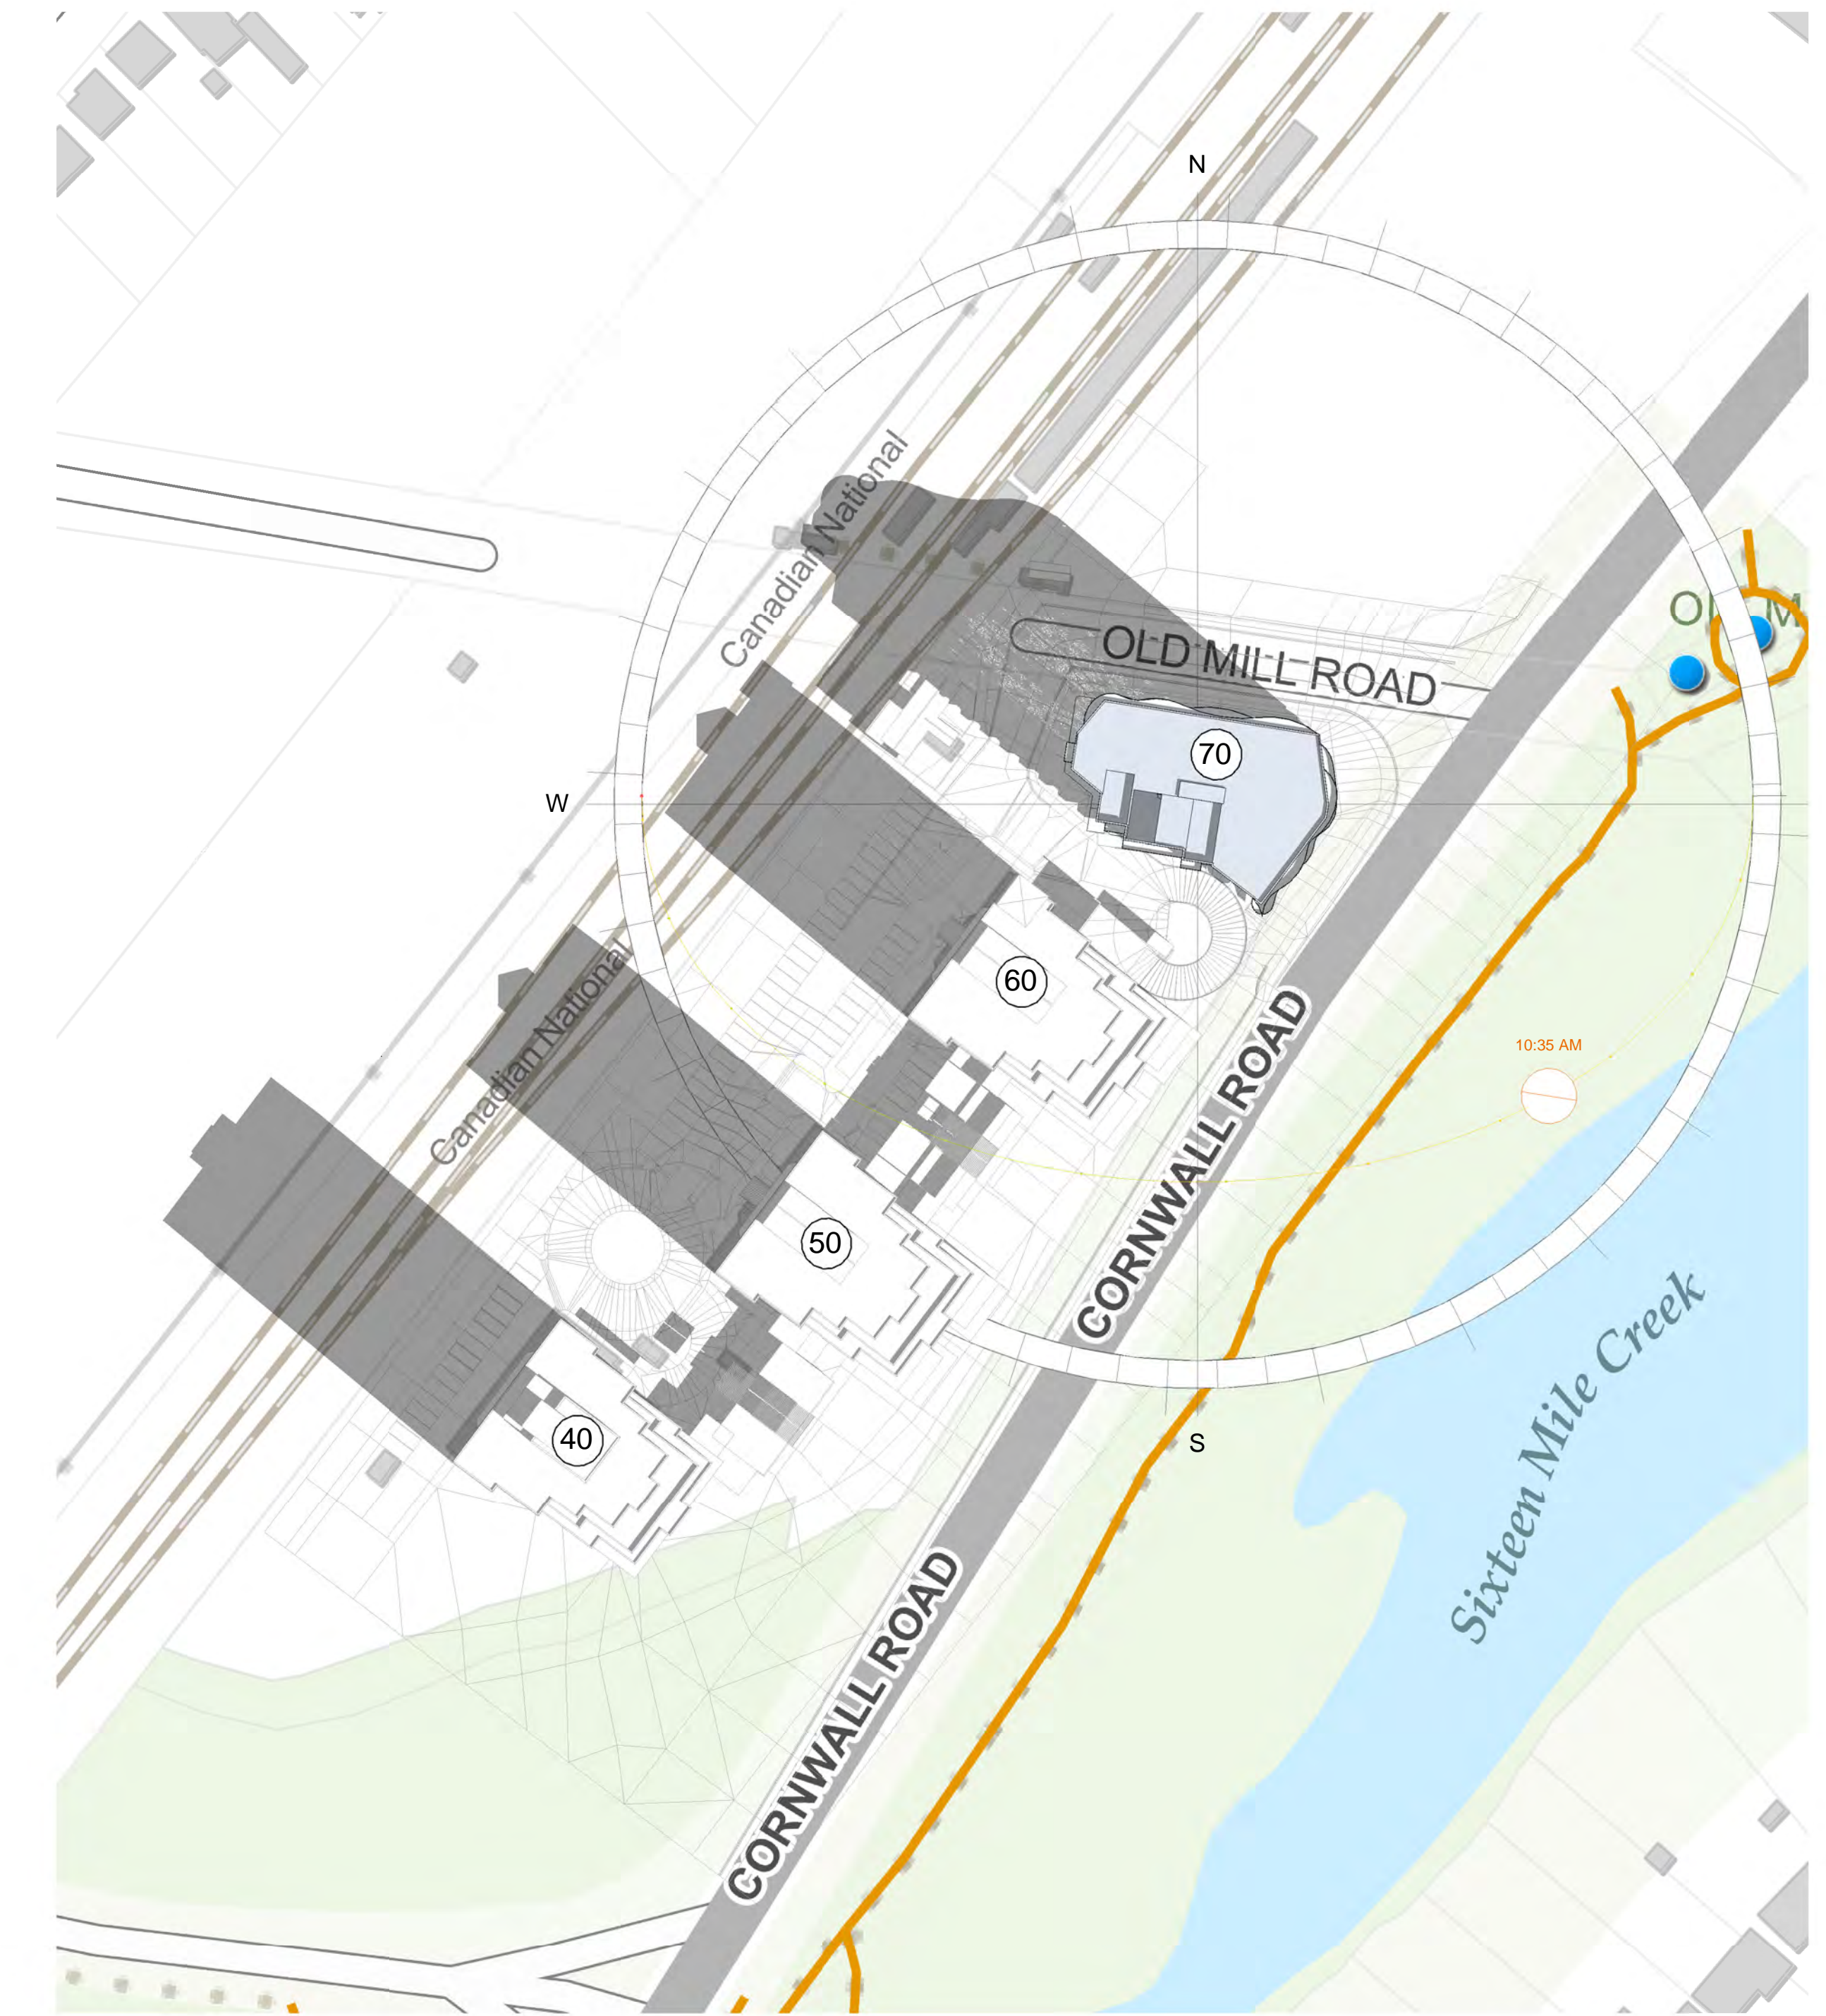


3 SUN & SHADOW STUDY - SEPT. 21 - 10.35 a.m.
1 : 1000

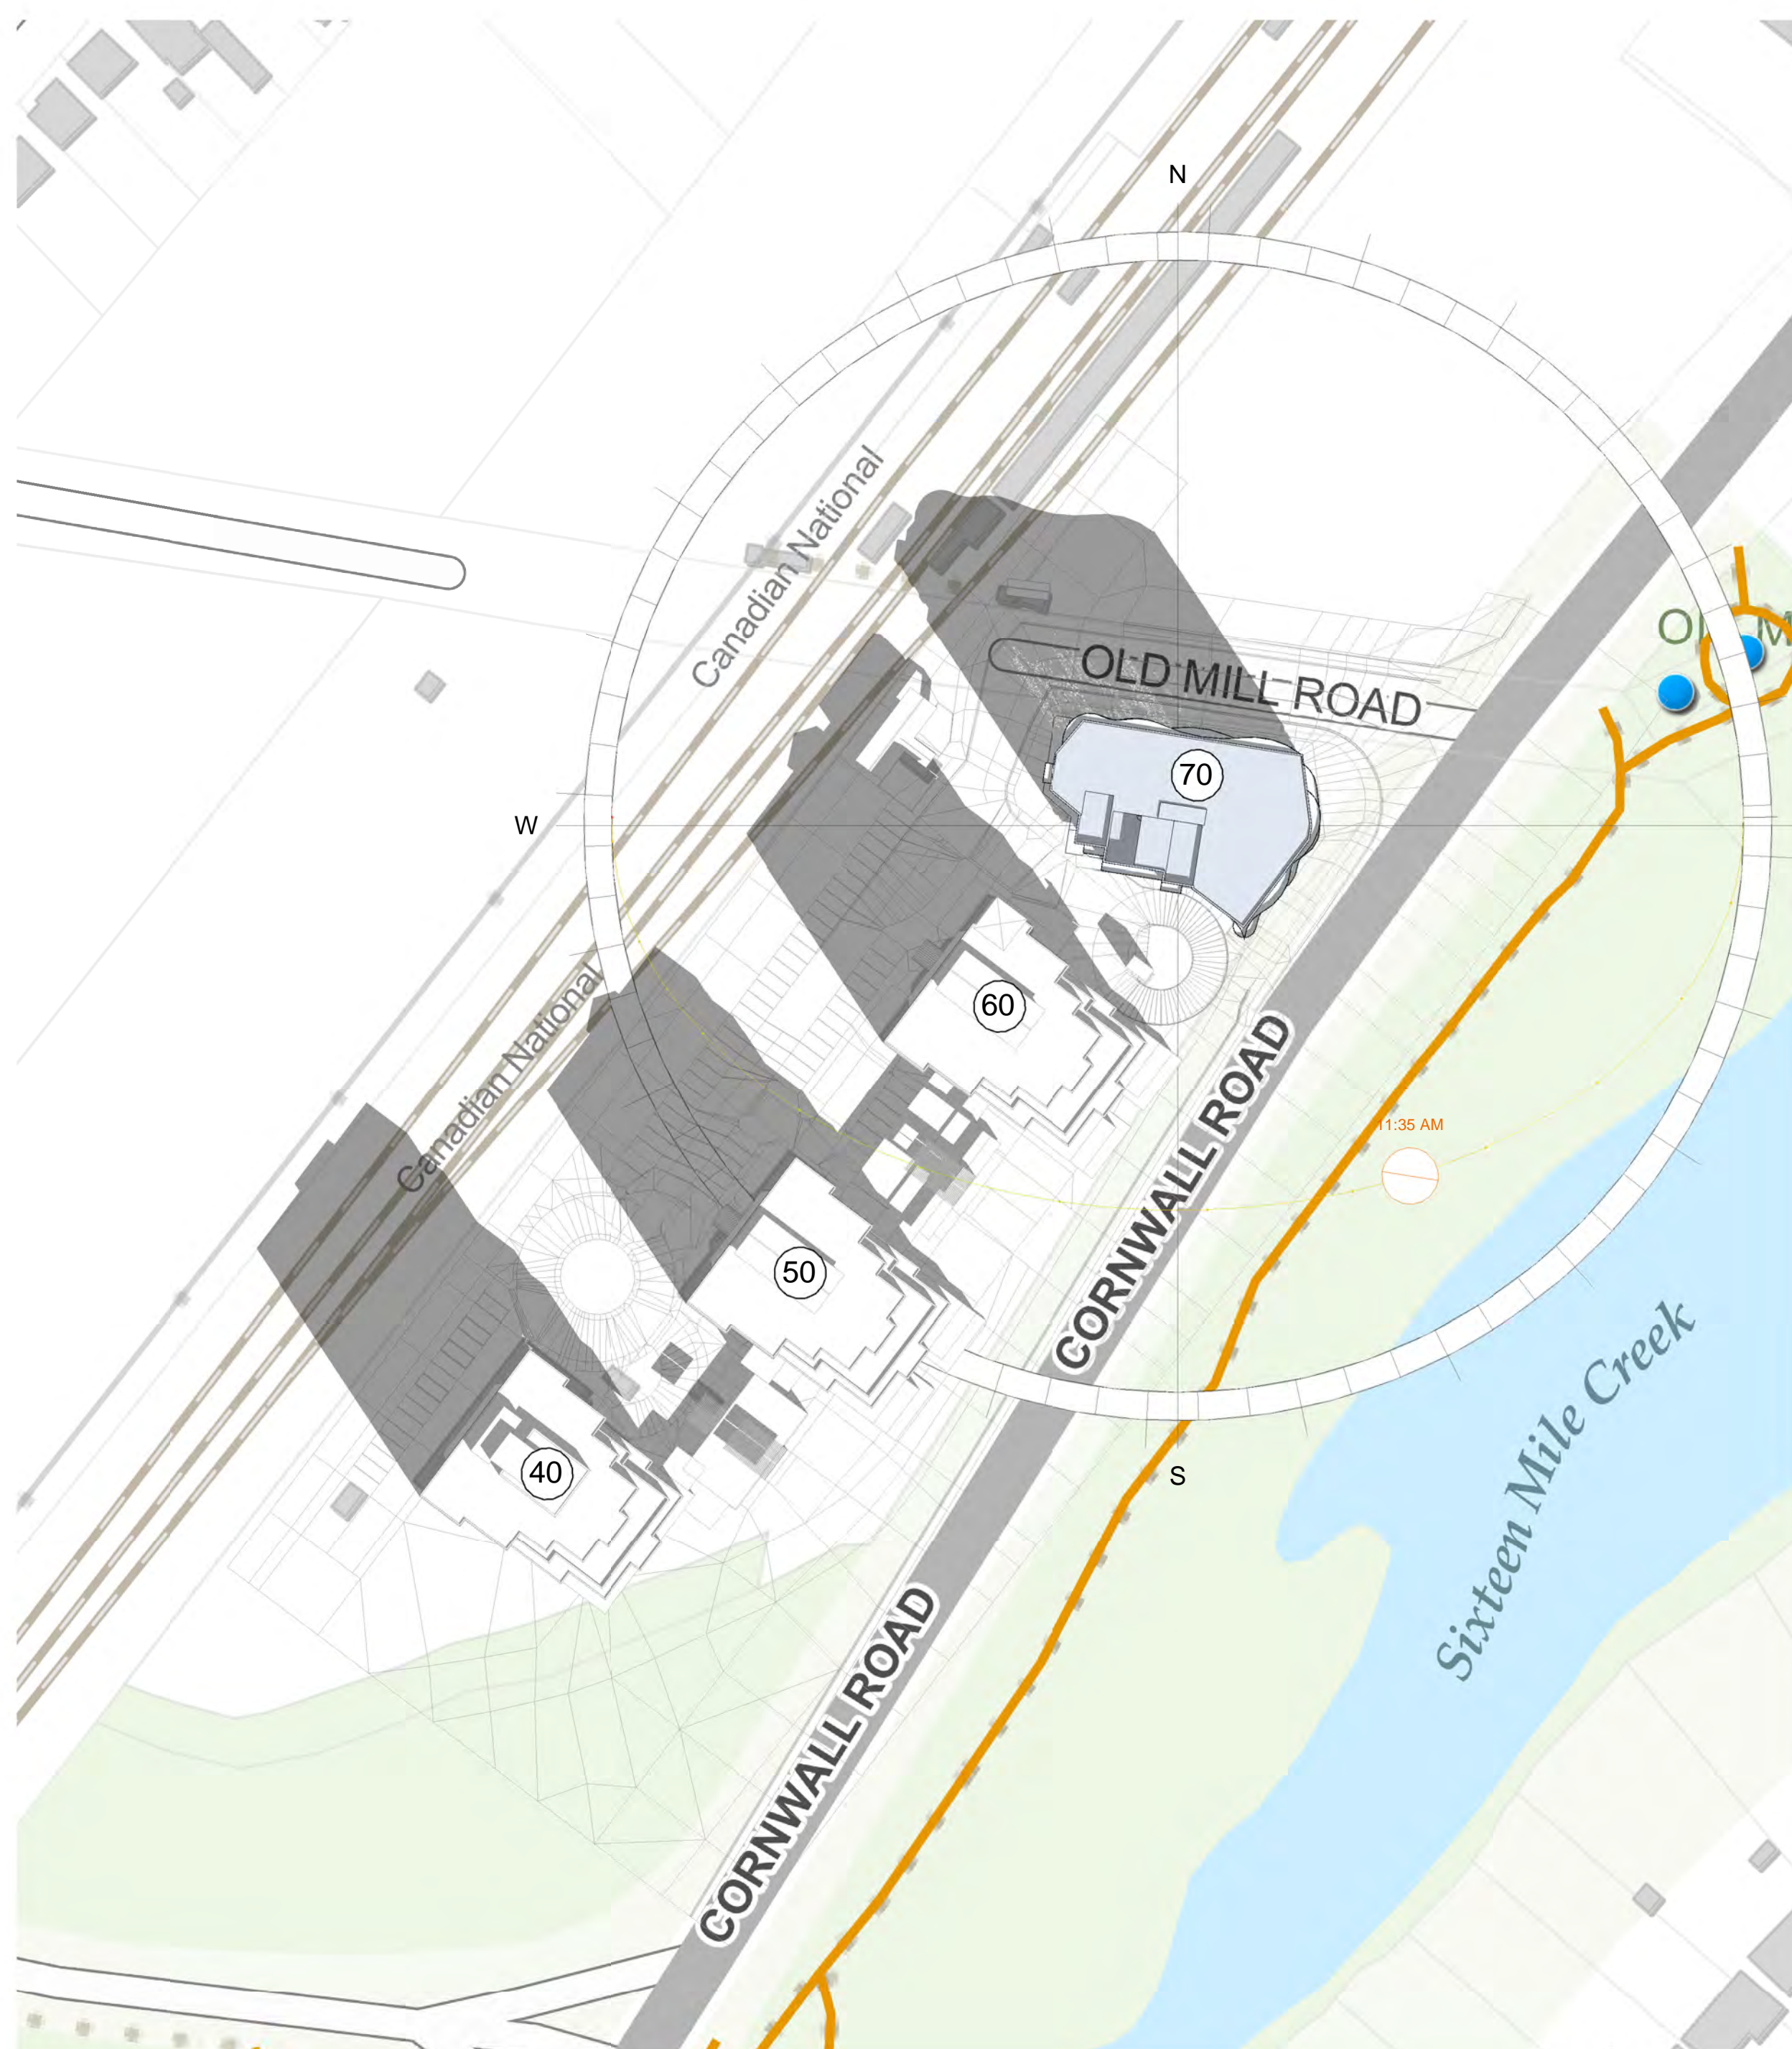

4 SUN & SHADOW STUDY - SEPT. 21 - 11.35 a.m.
1 : 1000

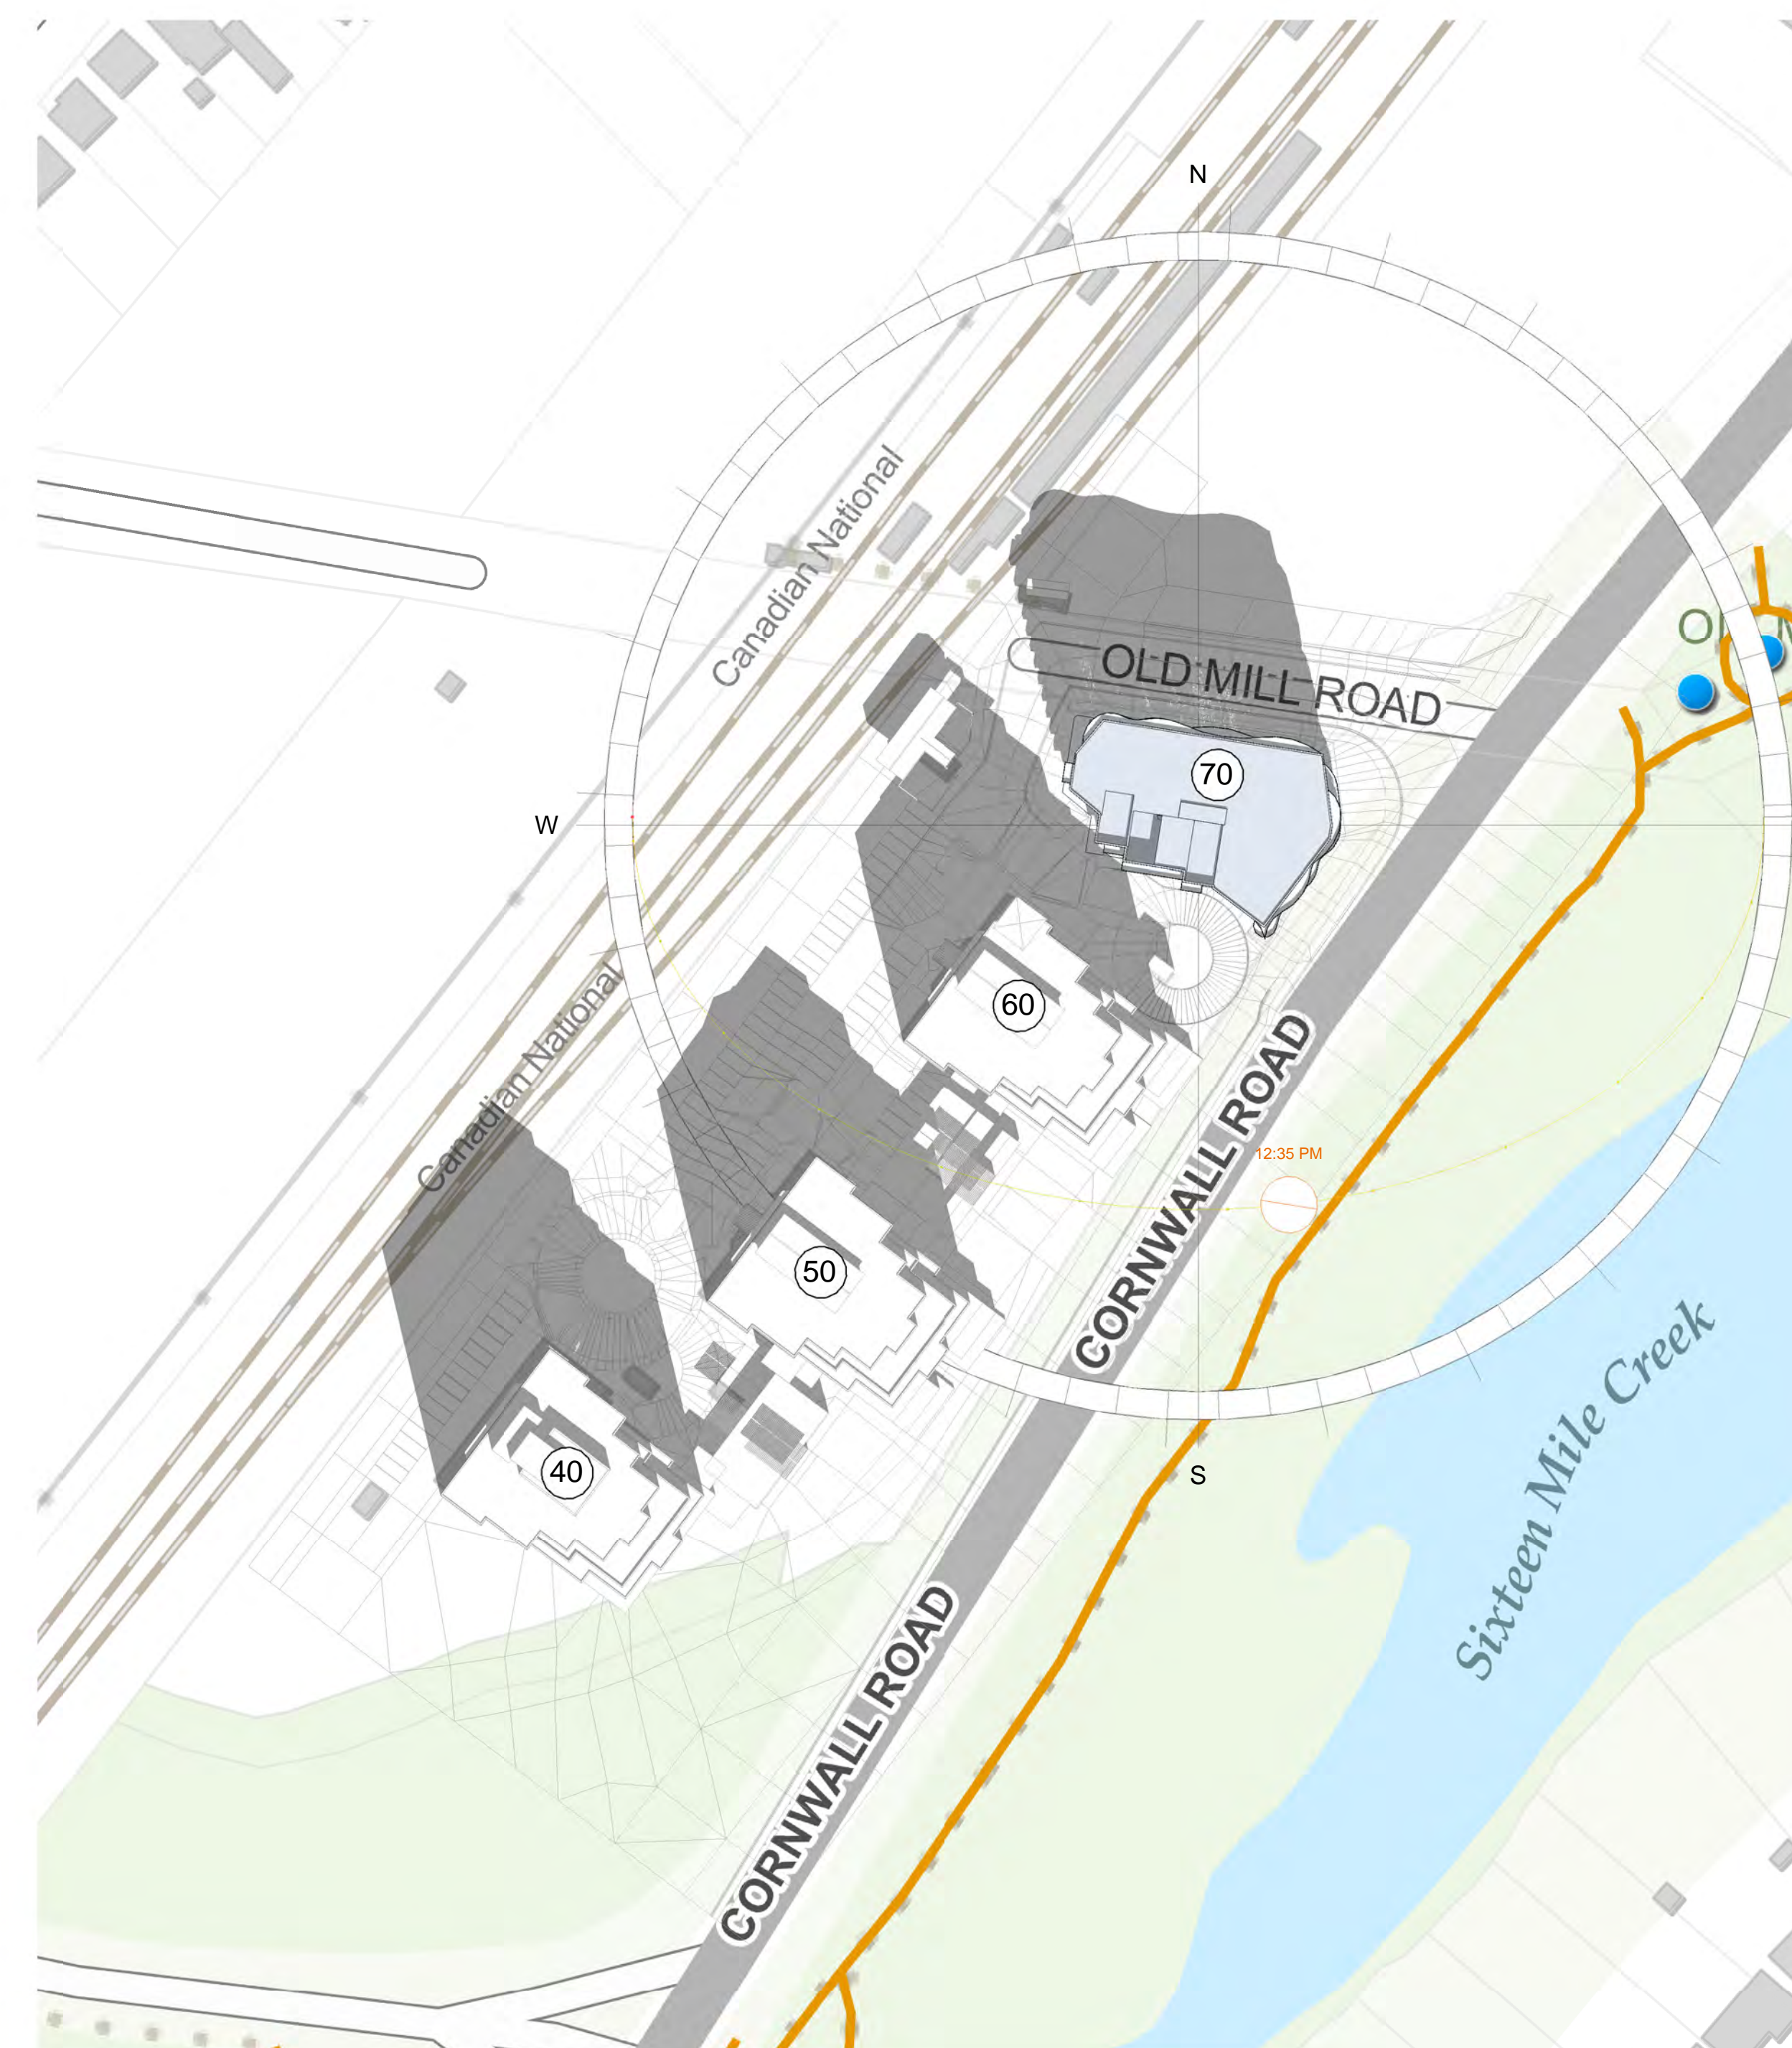

5 SUN & SHADOW STUDY - SEPT. 21 - 12.35 p.m.
1 : 1000

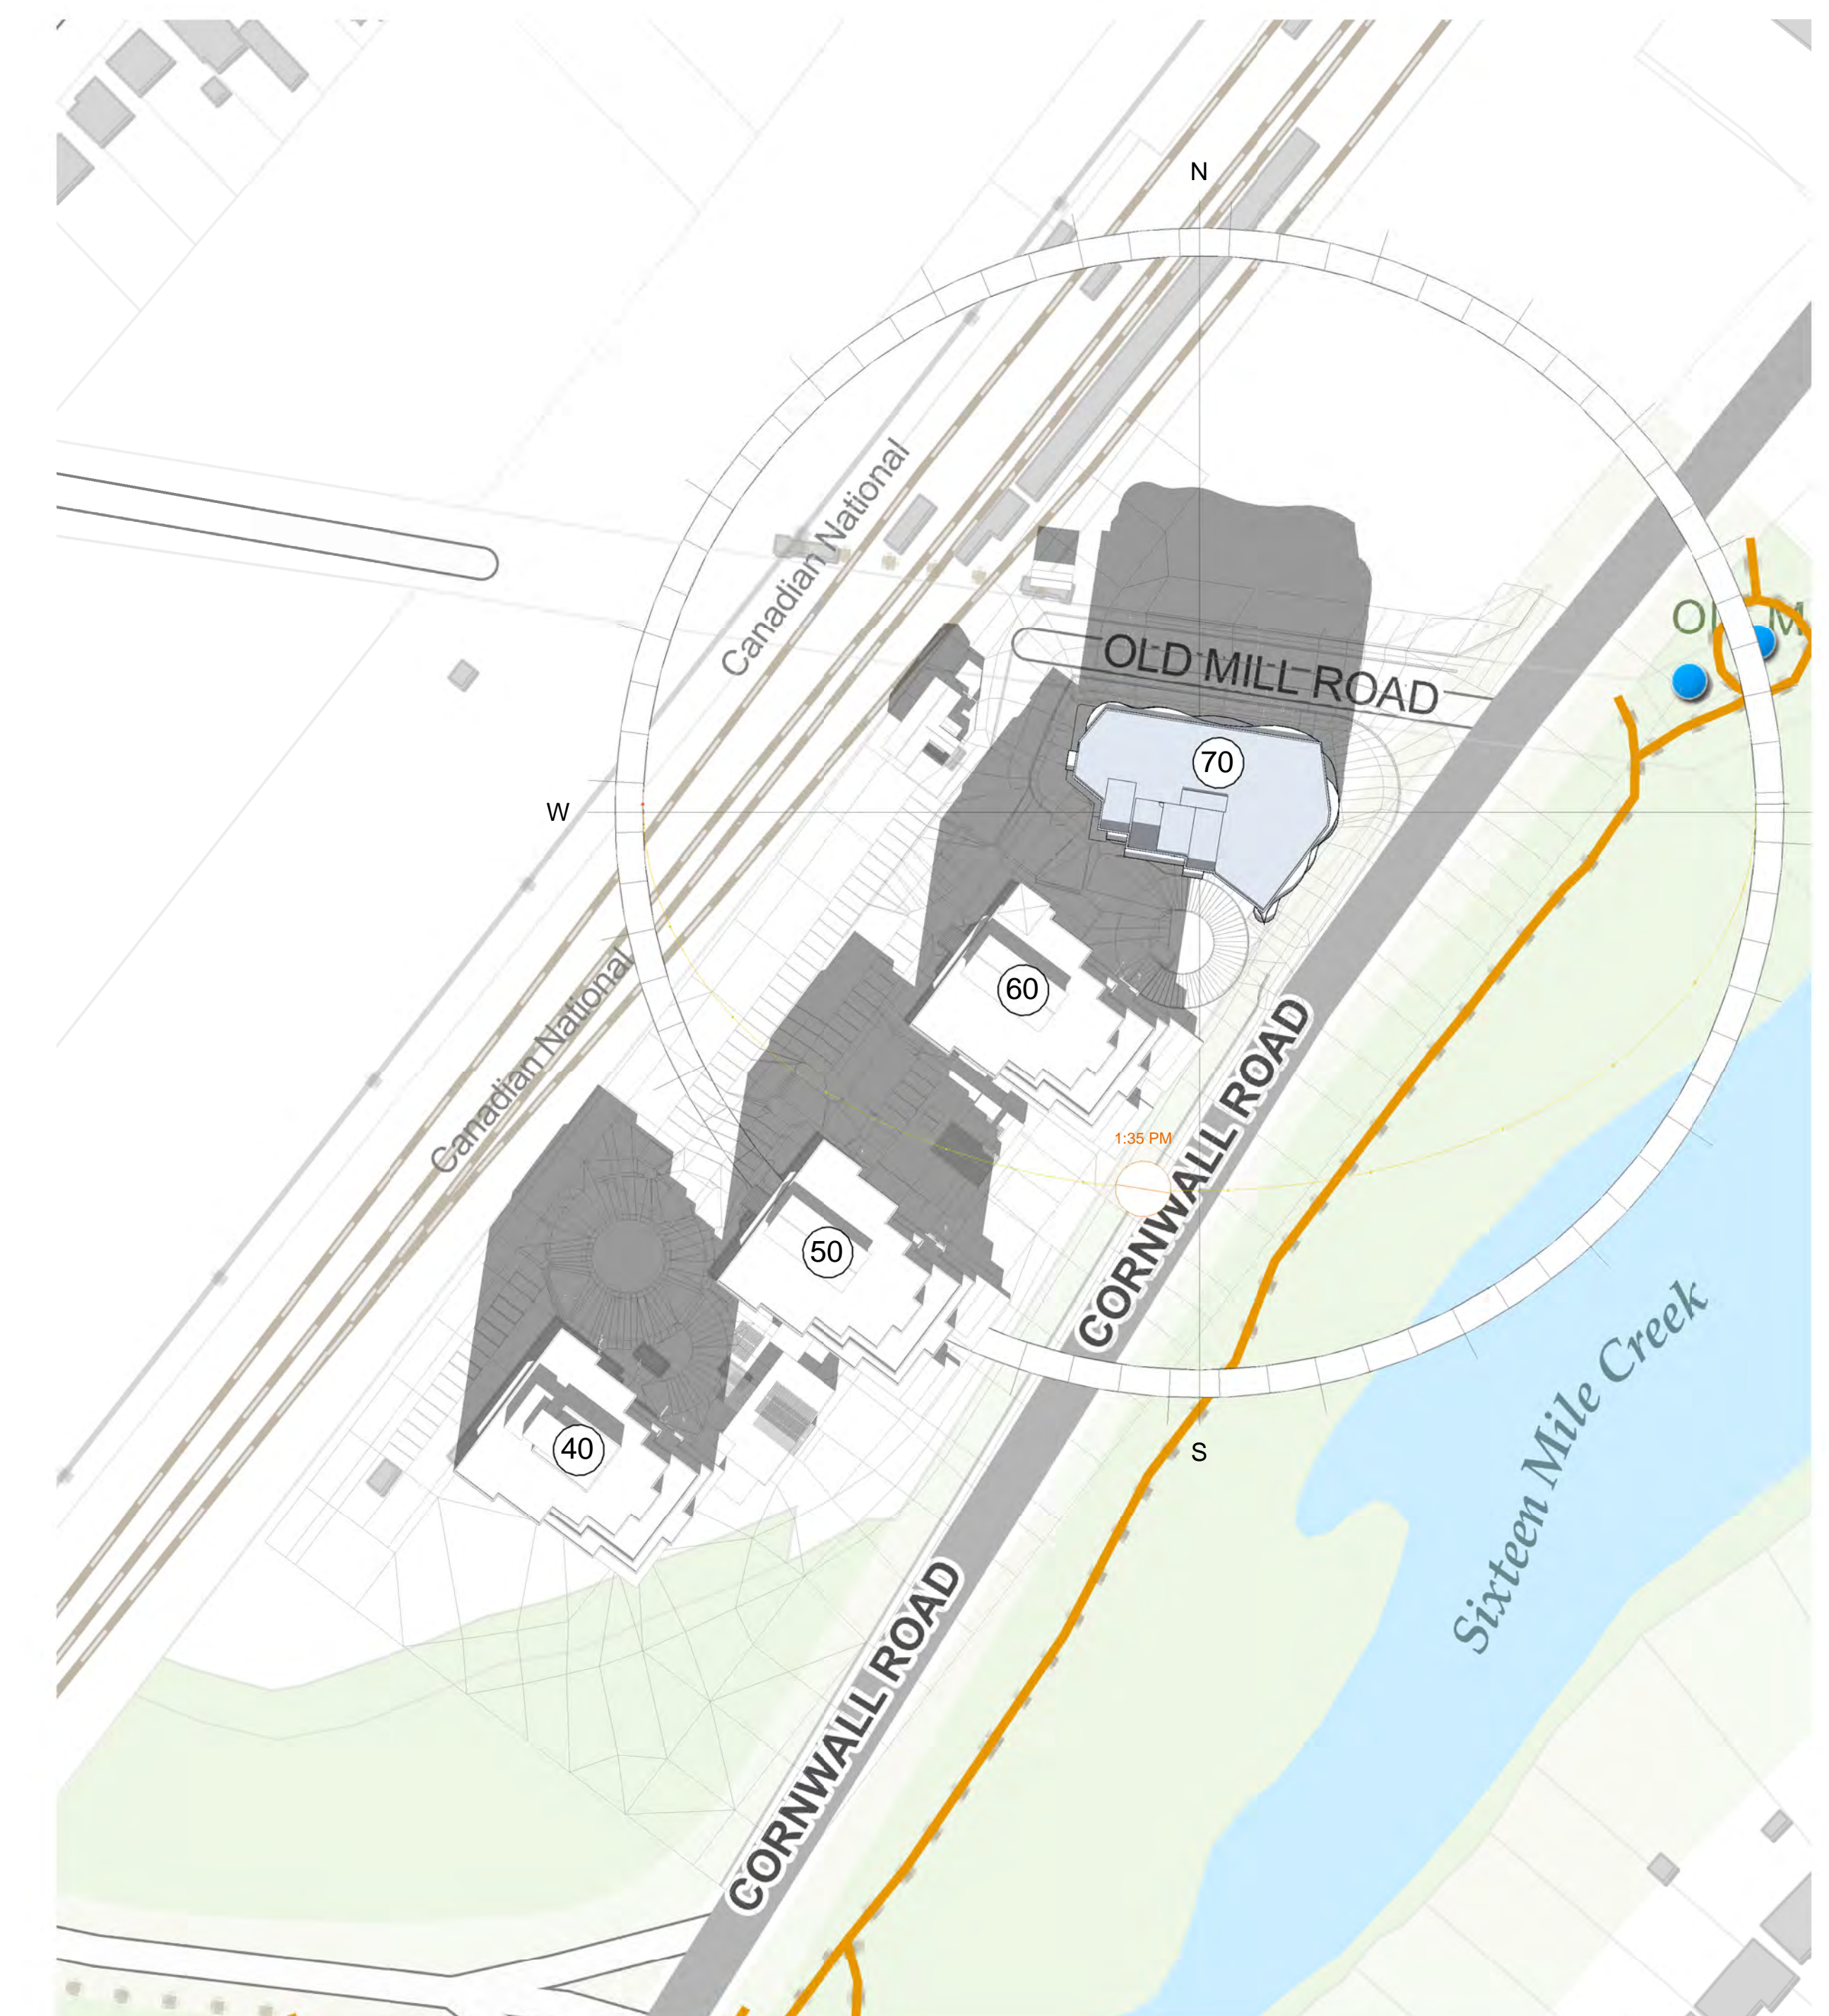

6 SUN & SHADOW STUDY - SEPT. 21 - 1.35 p.m.
1 : 1000

SUNRISE @ 7:05 A.M.
SUNSET @ 7:17 P.M.
AS PER TOWN OF OAKVILLE
REQUIREMENTS STUDIES TAKEN
HOURLY INTERVALS STARTING 1.5 HRS
AFTER SUNRISE AND 1.5 HRS BEFORE
SUNSET

No.	date	description
△	OCT001	ISSUED FOR PERMITS
△	SEPT101	ISSUED FOR REVIEW


Revisions

AVA JANIKOWSKI
ARCHITECT INC.
2973 Lakeshore Blvd. W.
Toronto, Ontario, Canada M8V 1J5
Phone (416) 252-8858 Fax (416) 252-3954


project
70 OLD MILL ROAD
70 OLD MILL ROAD, OAKVILLE, ON
title
SUN & SHADOW
STUDY-SEPTEMBER 21

drawn by M.Sh. date SEPT 2021
checked by A.J. scale 1 : 1000
project no. sheet no.
rev no. A705


This drawing is the property of the architect and shall remain the property of the architect. It may not be reproduced, copied, or used for any other purpose without the written consent of the architect. 

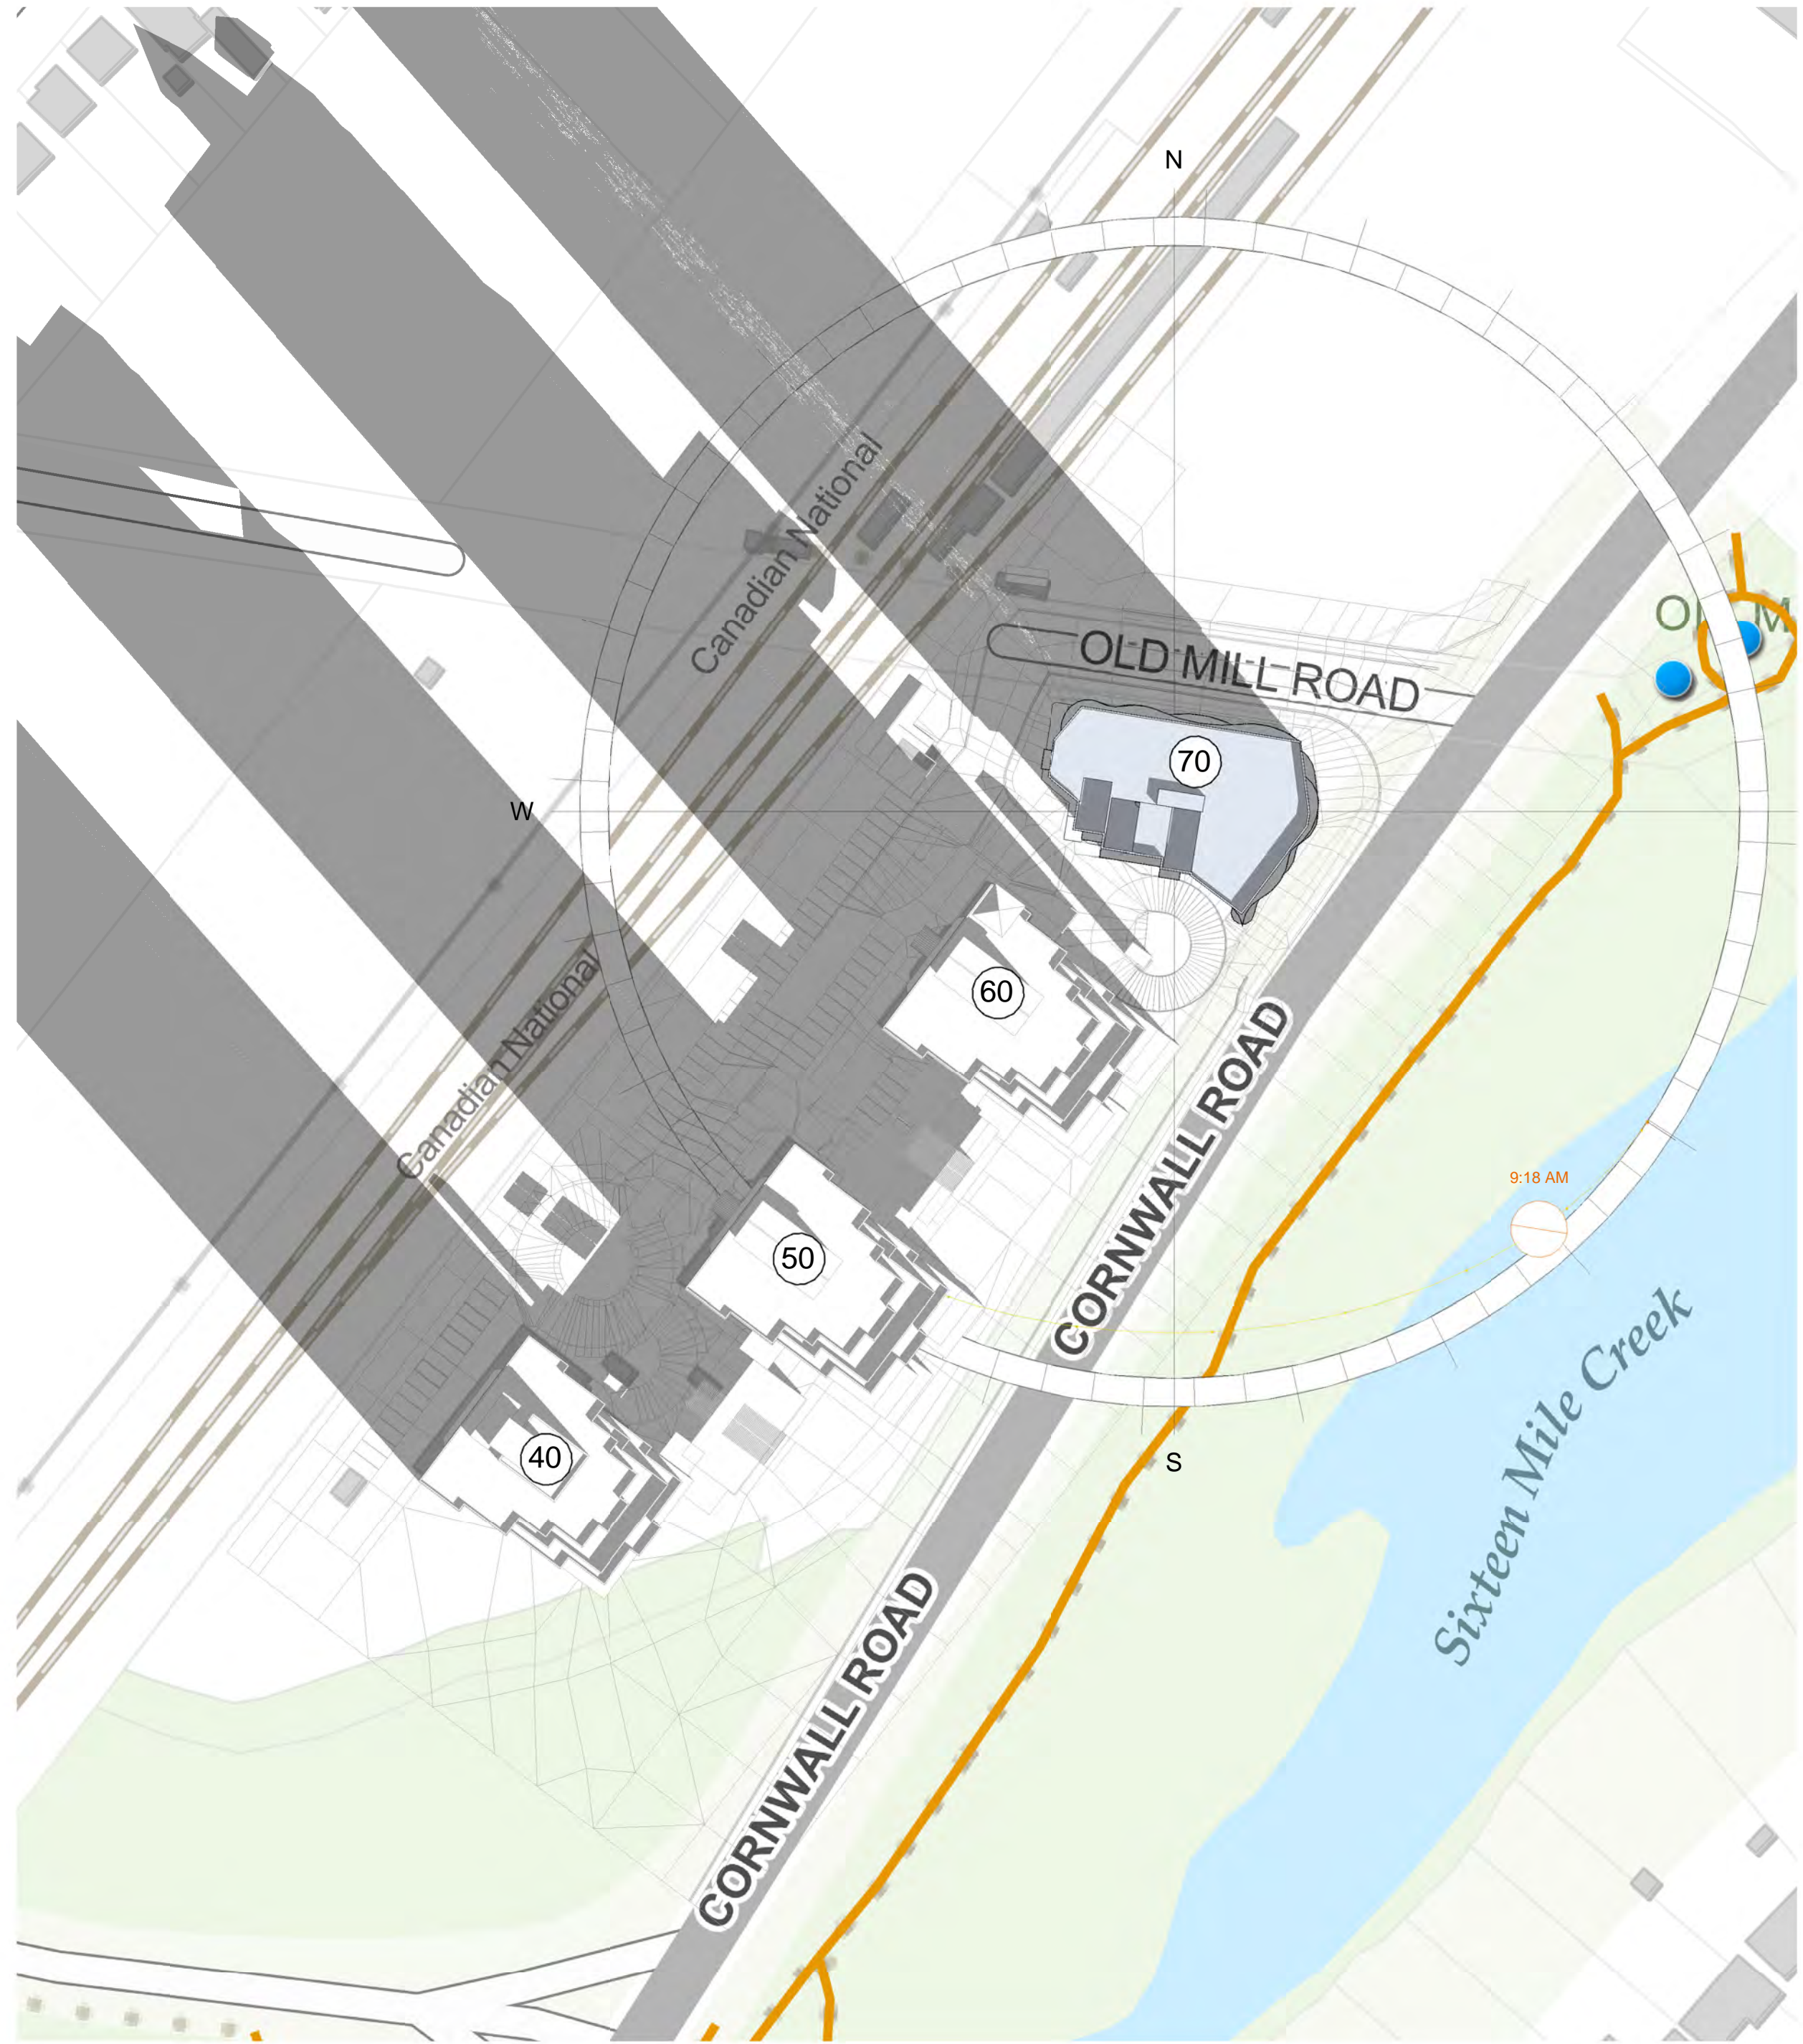


1 SUN & SHADOW STUDY - DEC. 21 - 9.18 a.m.
1 : 1000

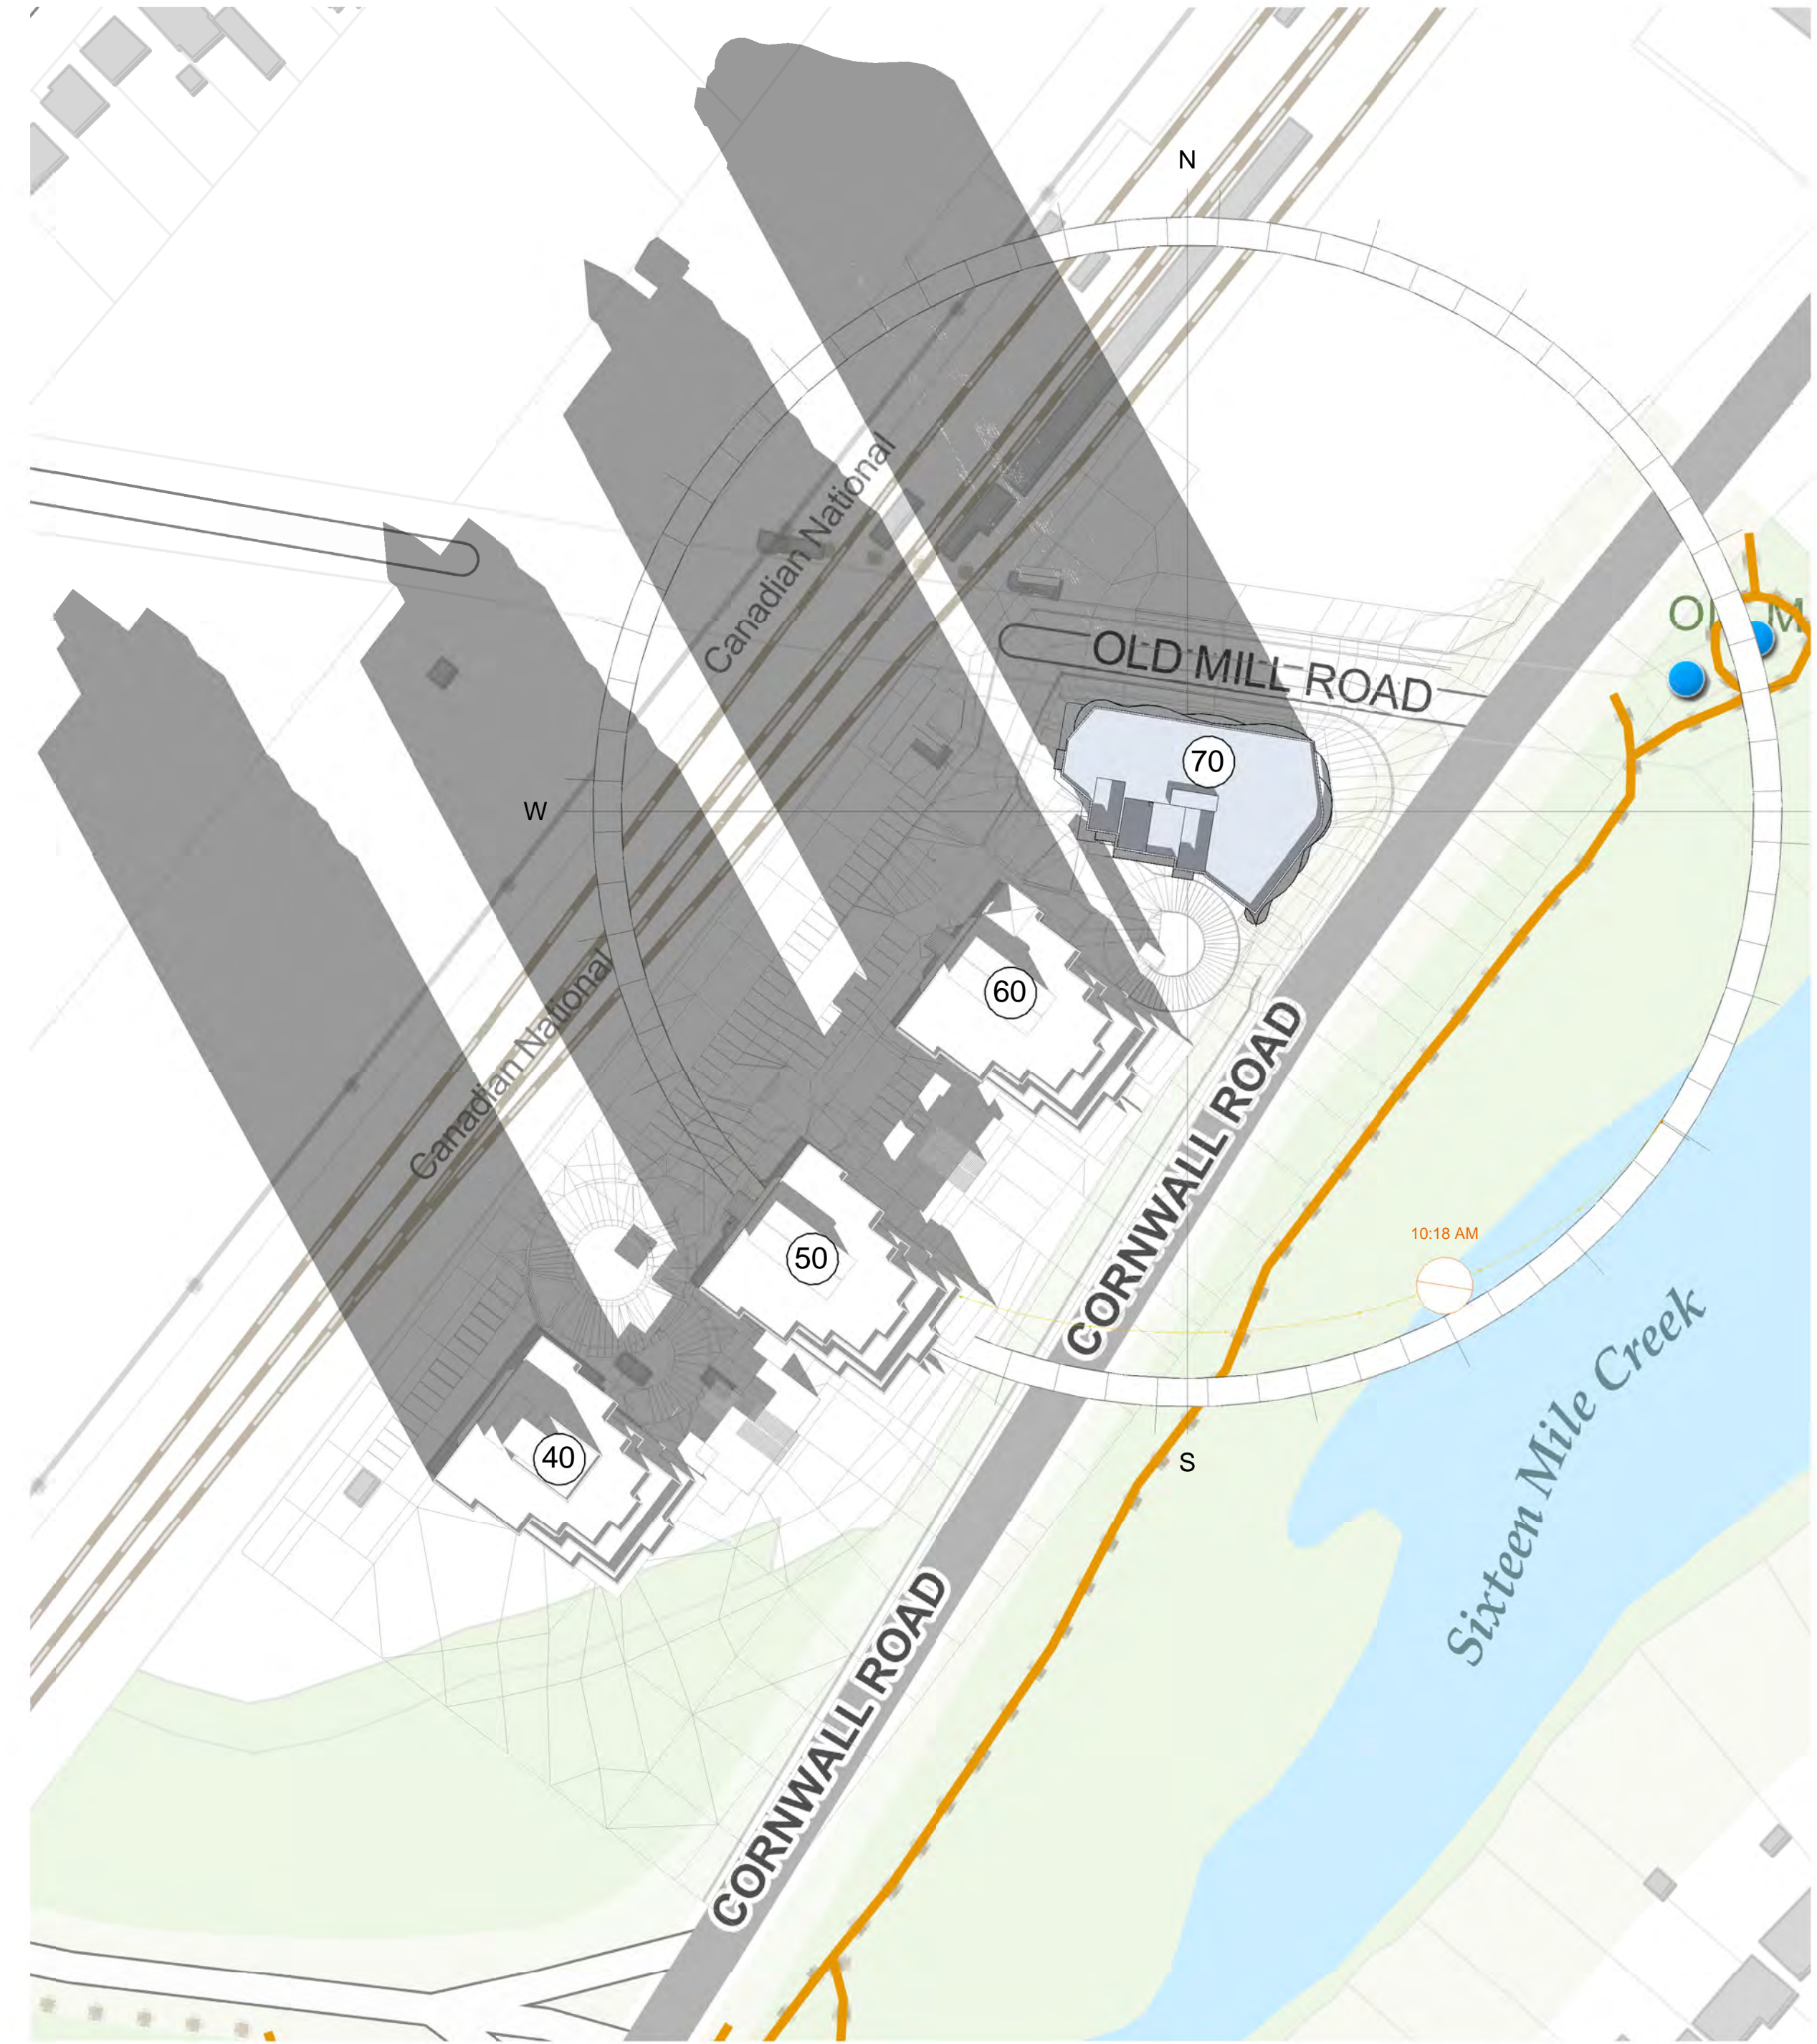


2 SUN & SHADOW STUDY - DEC. 21 - 10.18 a.m.
1 : 1000

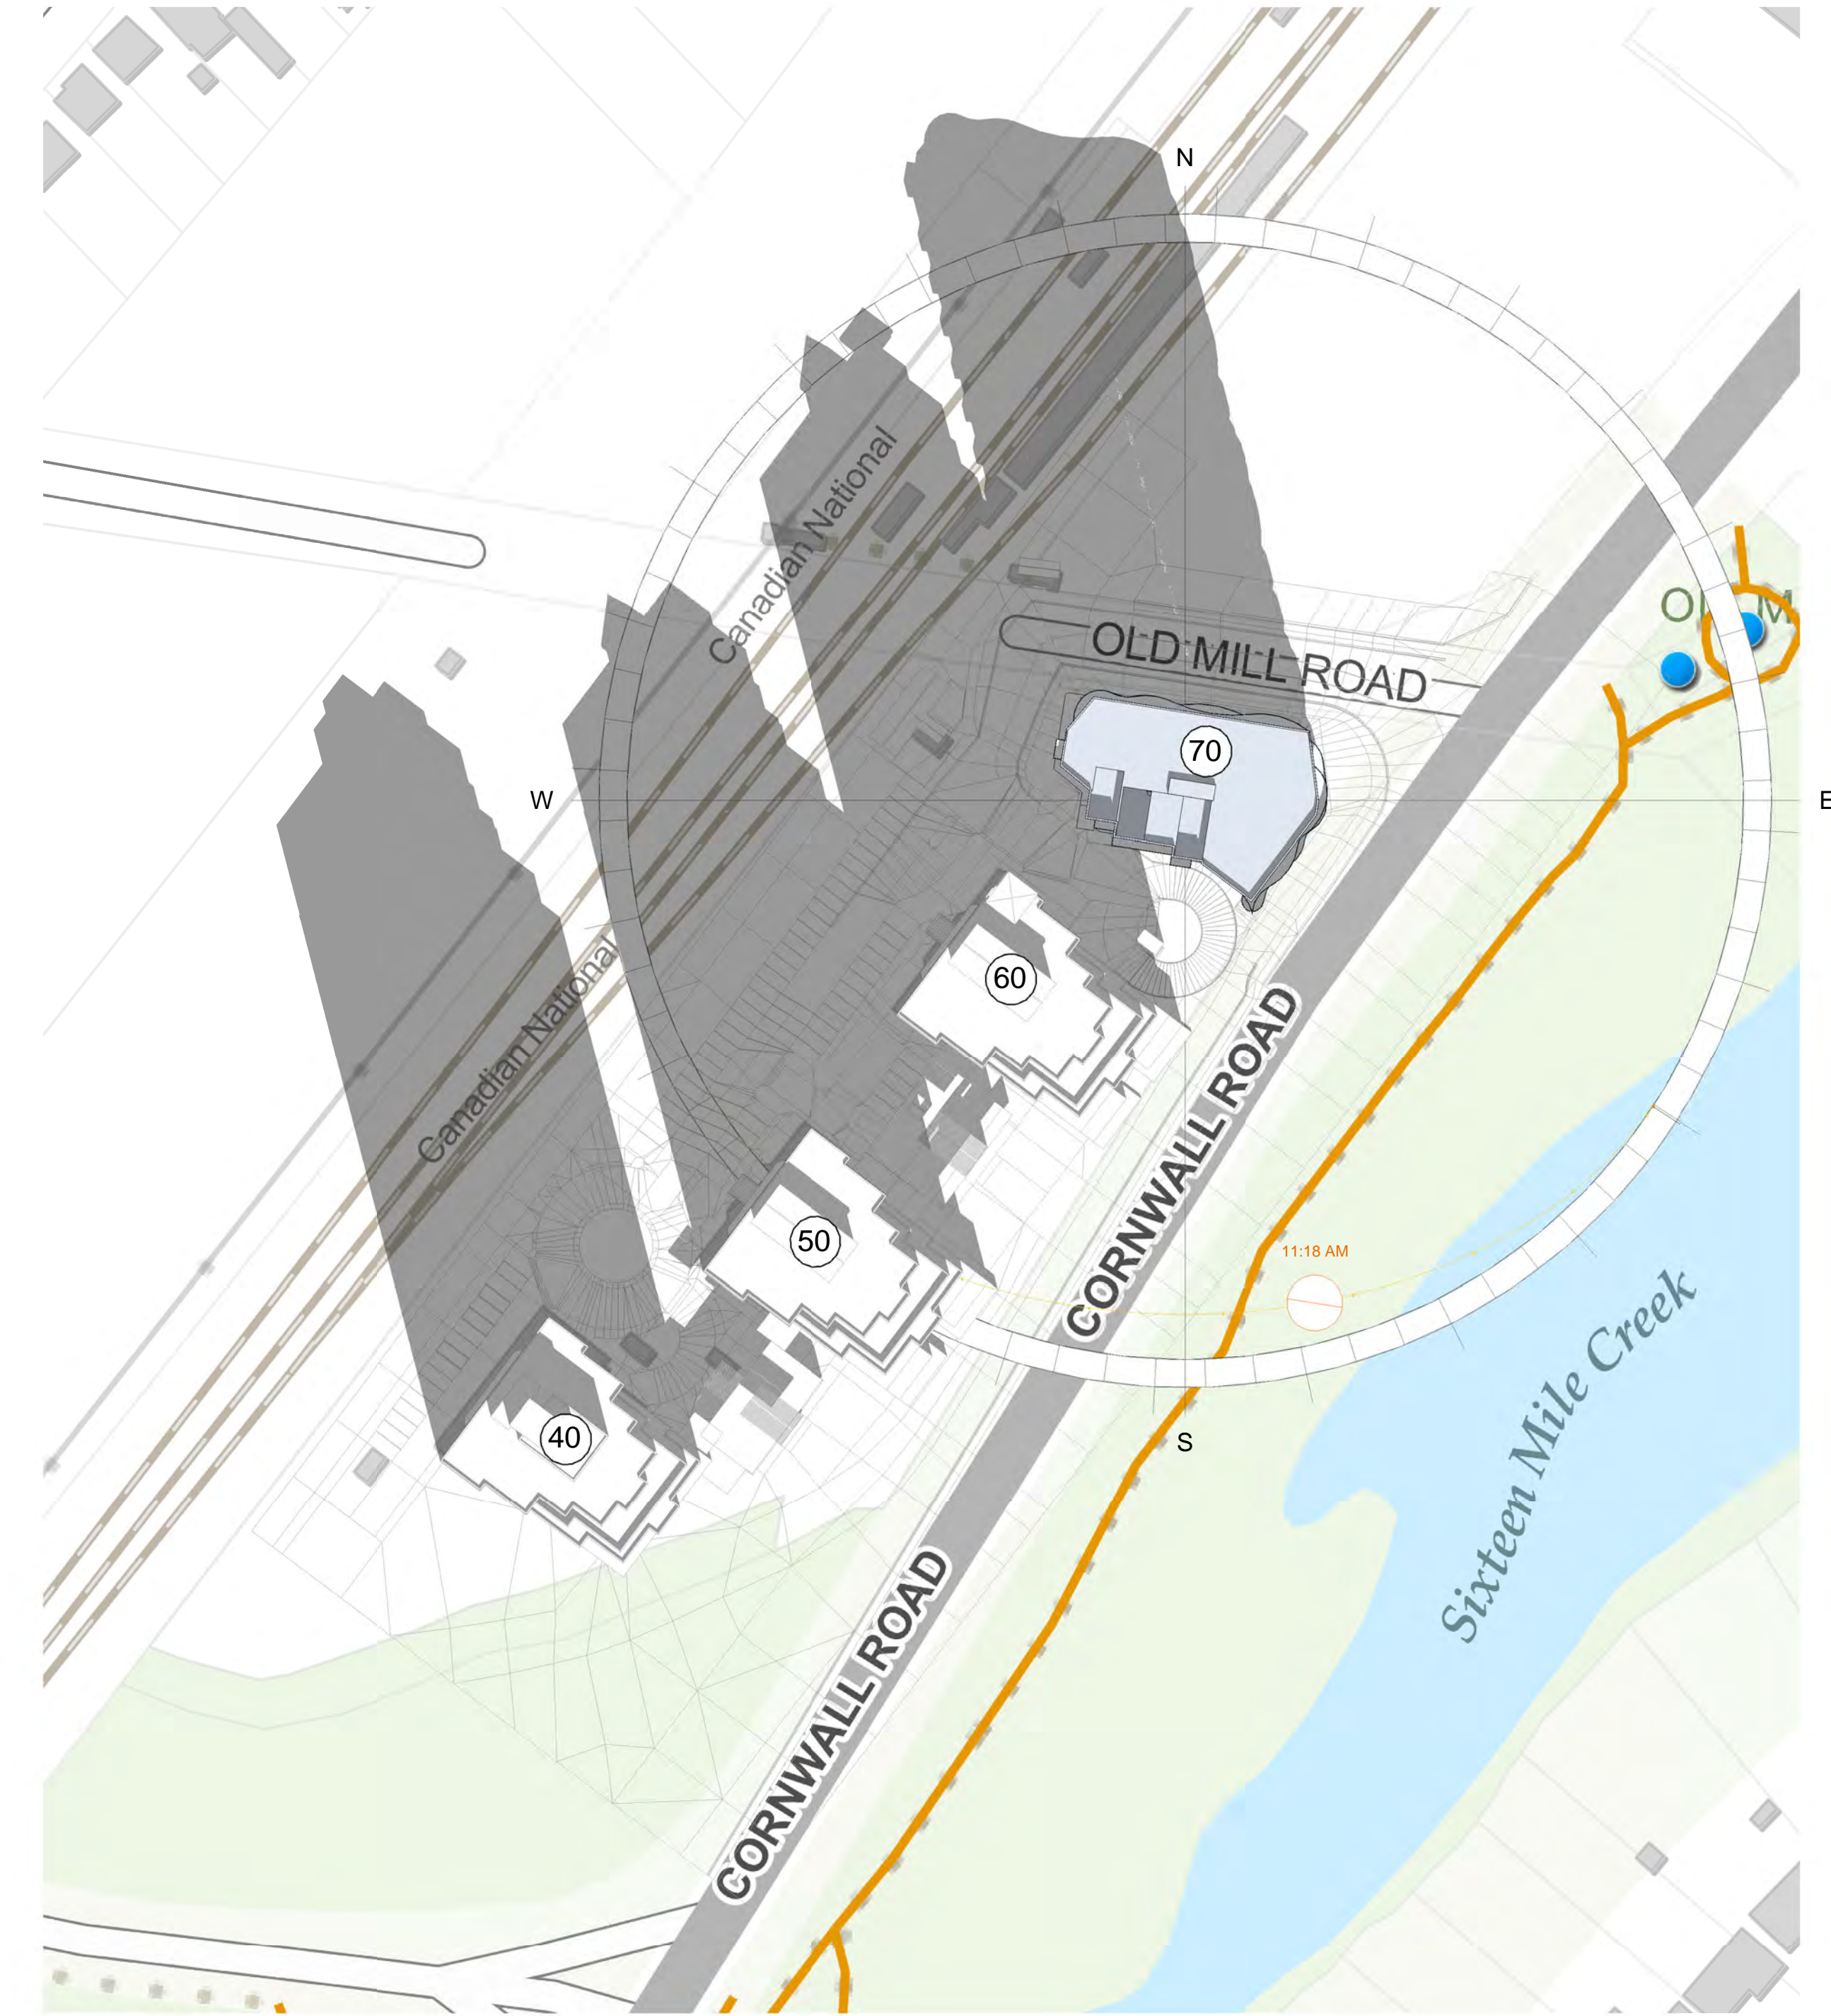


3 SUN & SHADOW STUDY - DEC. 21 - 11.18 a.m.
1 : 1000

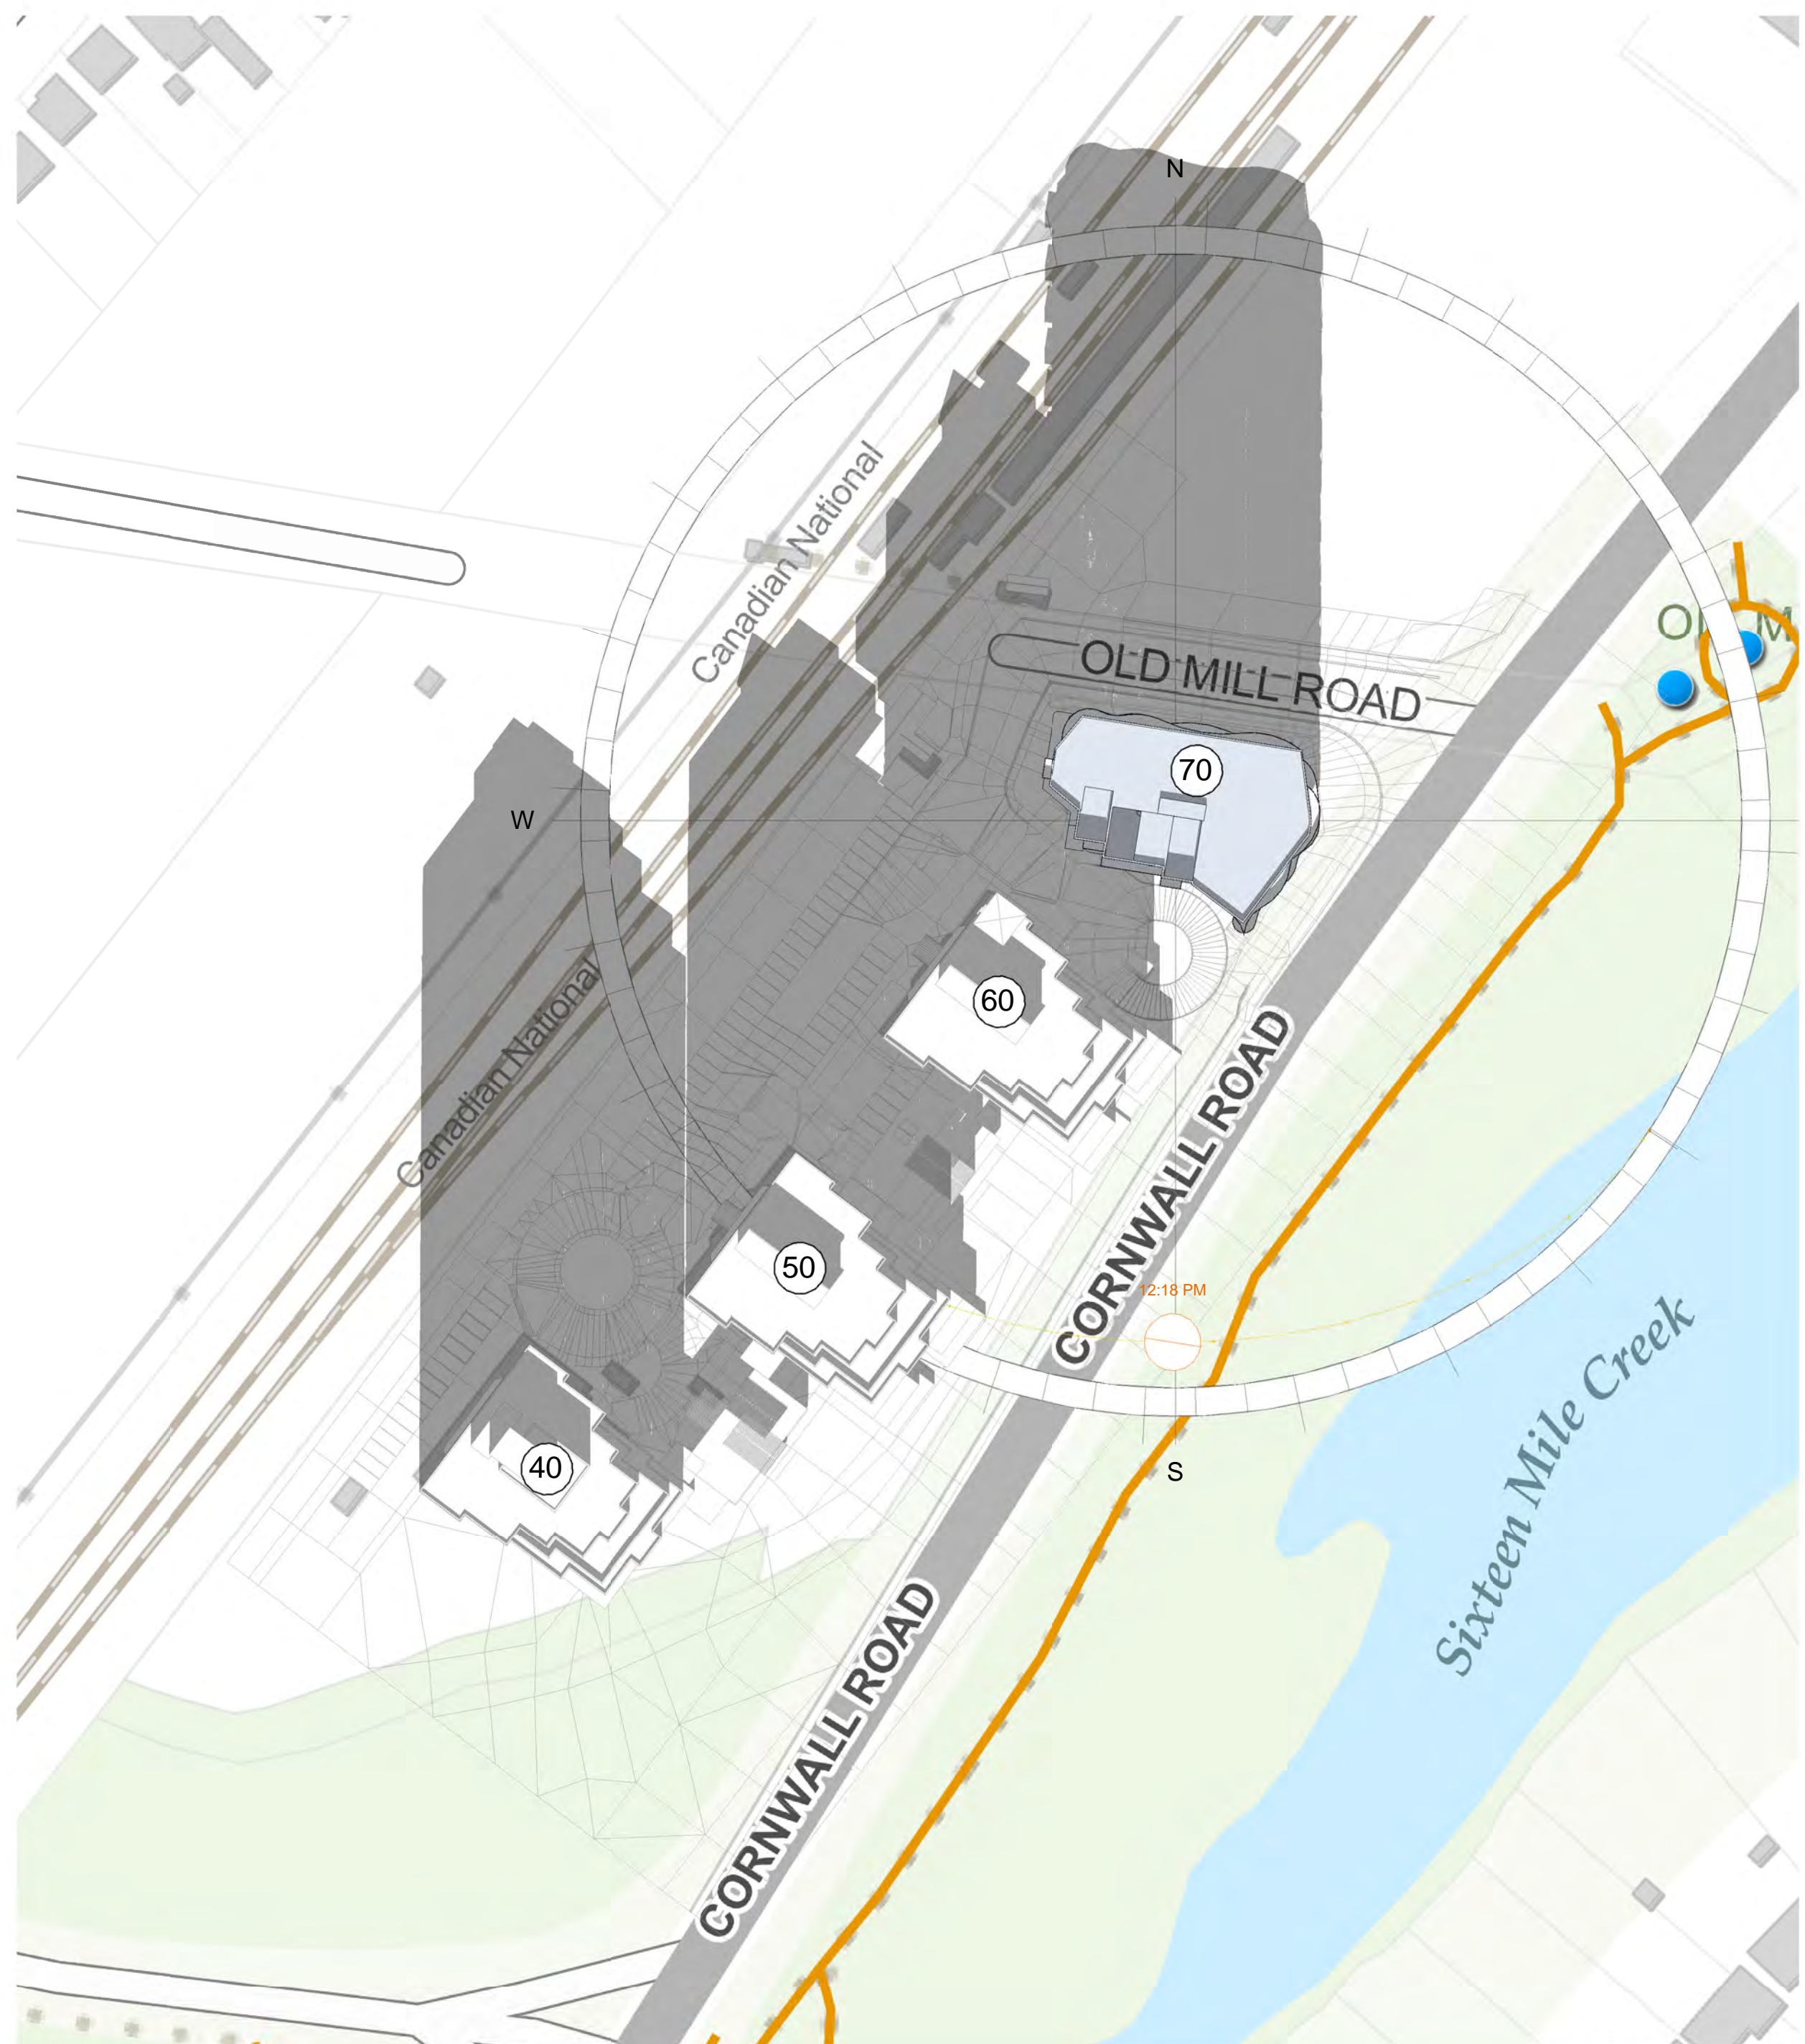

4 SUN & SHADOW STUDY - DEC. 21 - 12.18 p.m.
1 : 1000

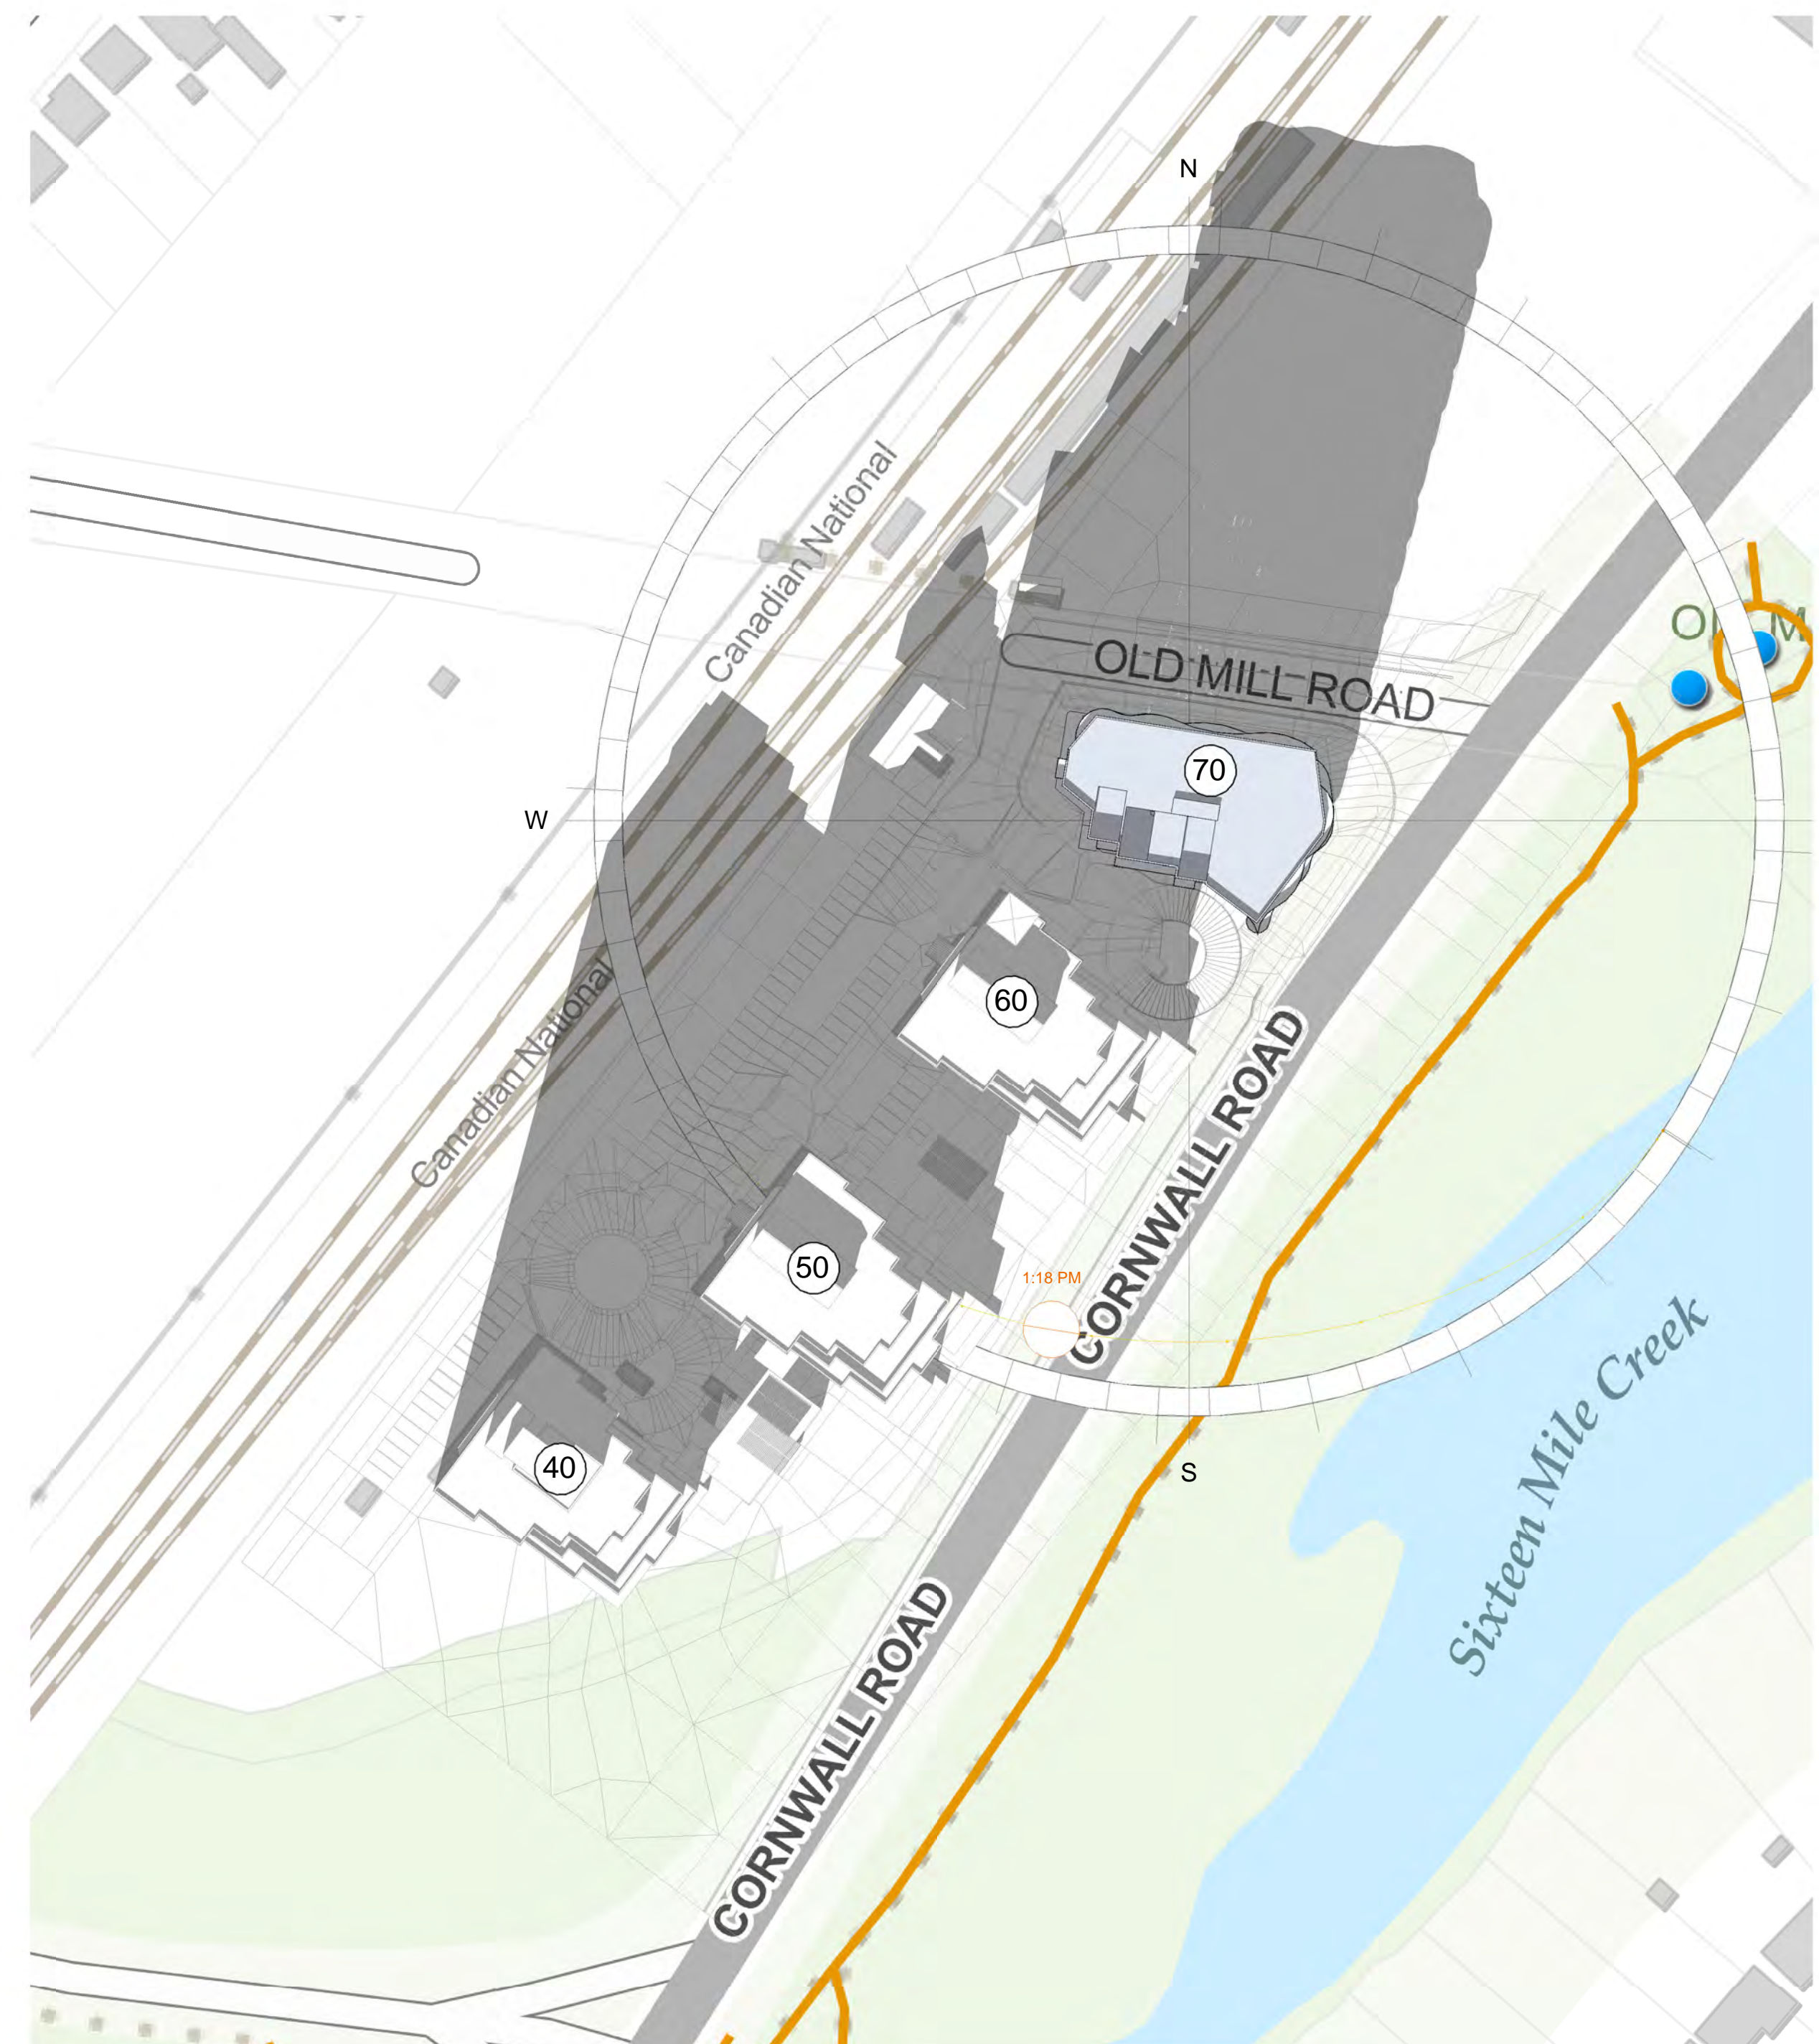

5 SUN & SHADOW STUDY - DEC. 21 - 1.18 p.m.
1 : 1000

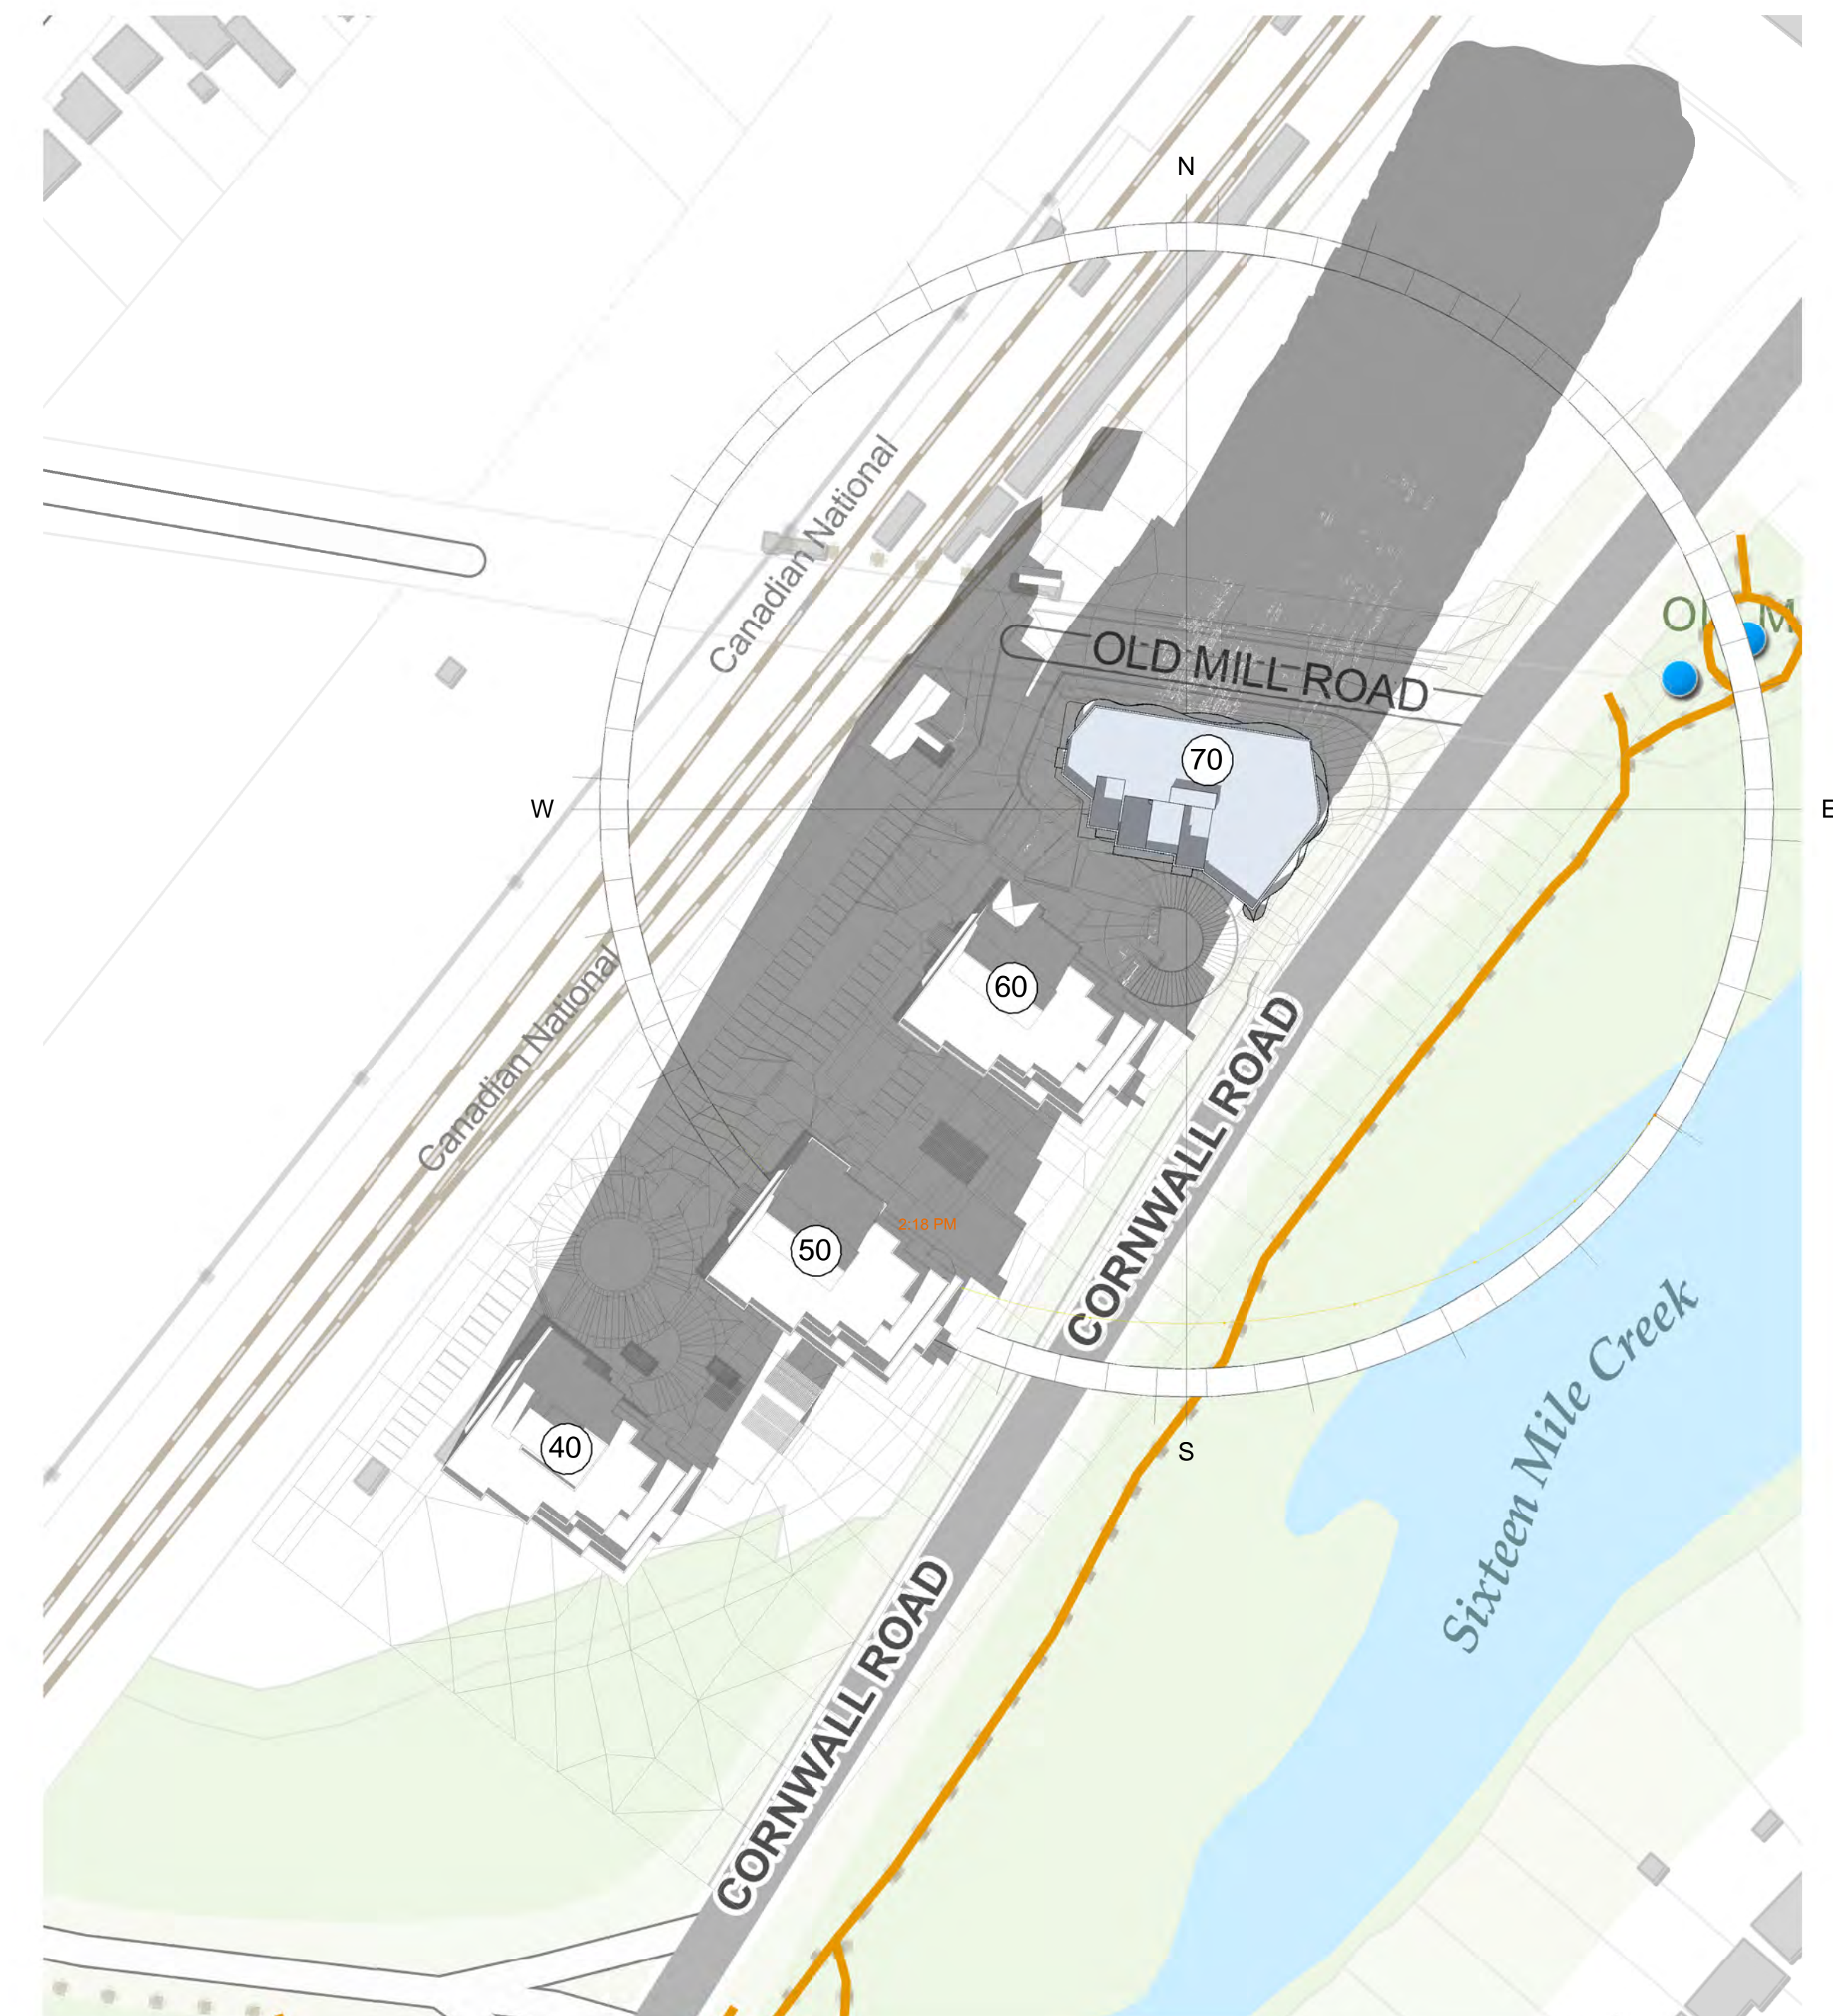

6 SUN & SHADOW STUDY - DEC. 21 - 2.18 p.m.
1 : 1000

SUNRISE @ 7.48 A.M.
SUNSET @ 4.46 P.M.
AS PER TOWN OF OAKVILLE
REQUIREMENTS STUDIES TAKEN
HOURLY INTERVALS STARTING 1.5 HRS
AFTER SUNRISE AND 1.5 HRS BEFORE
SUNSET

No.	date	description
△	OCT001	ISSUED FOR IFC
△	SEPT101	ISSUED FOR REVIEW

Revisions

AVA JANIKOWSKI
ARCHITECT INC.

2973 Lakeshore Blvd. W.
Toronto, Ontario, Canada M8V 1J5
Phone (416) 252-8858 Fax (416) 252-3954

project
70 OLD MILL ROAD

70 OLD MILL ROAD, OAKVILLE, ON

title
SUN & SHADOW
STUDY-DECEMBER 21

drawn by M.Sh. date SEPT 2021

checked by A.J. scale 1 : 1000

project no. sheet no.
A707

rev no.



