



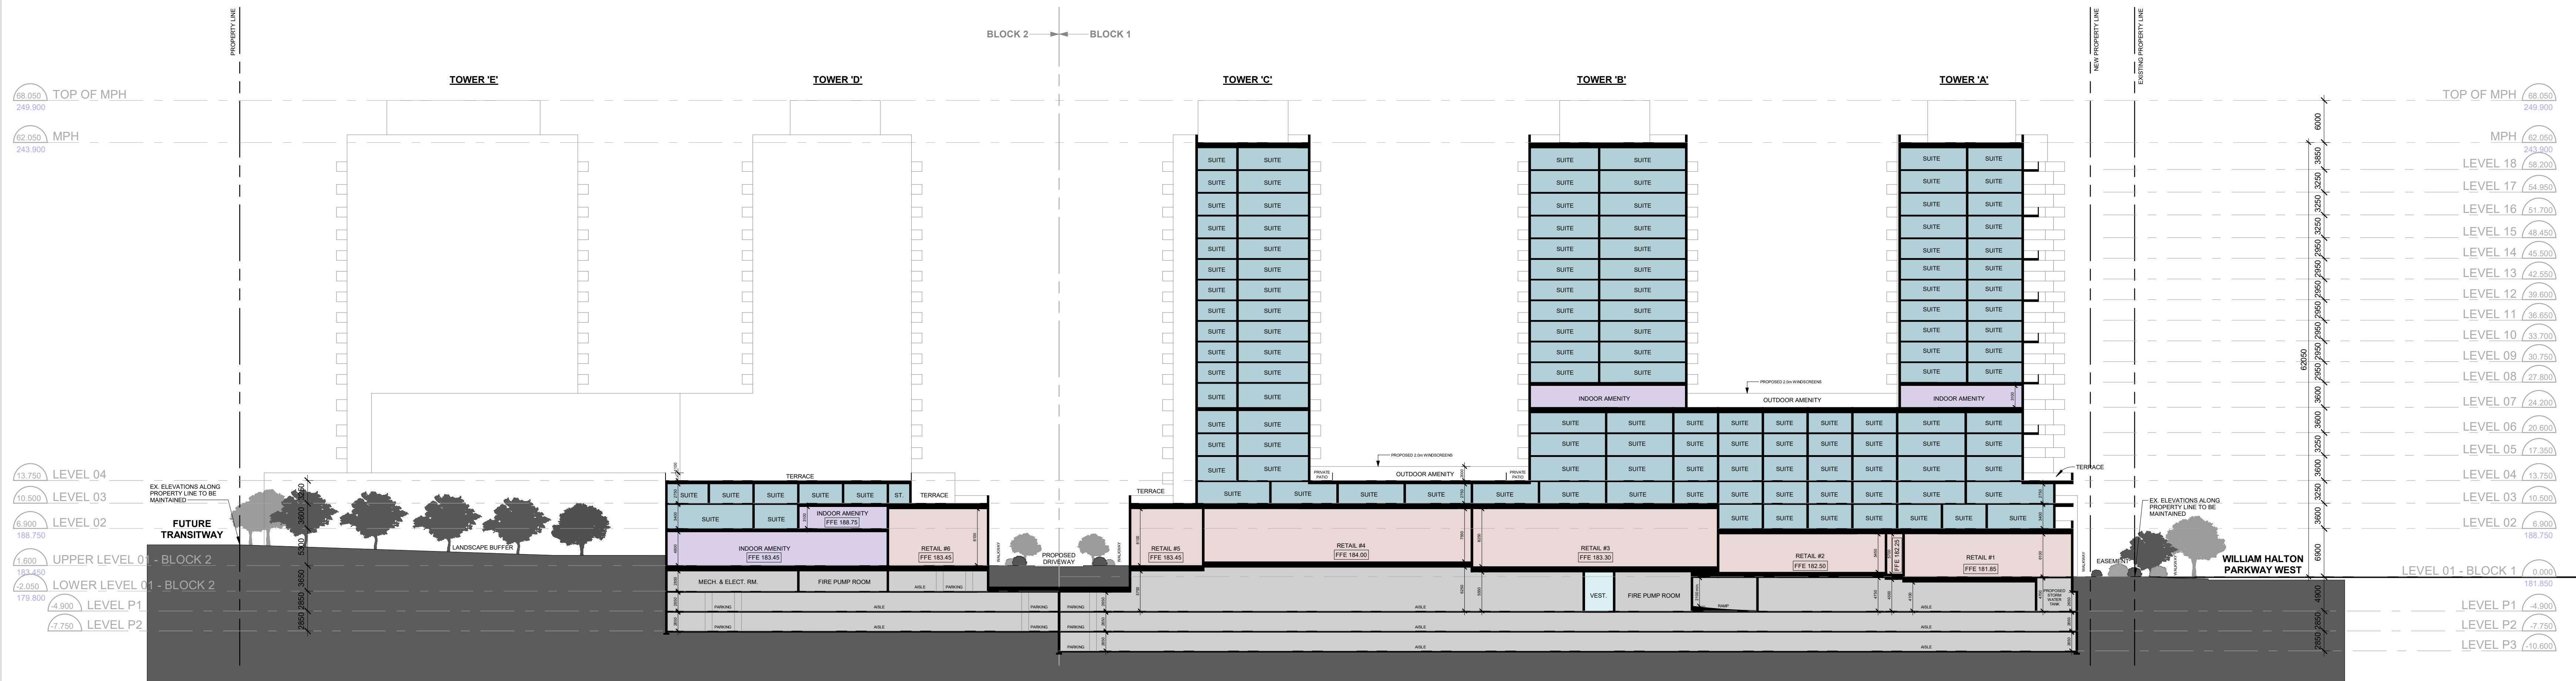

1 | Building Section 'A'
1 : 400

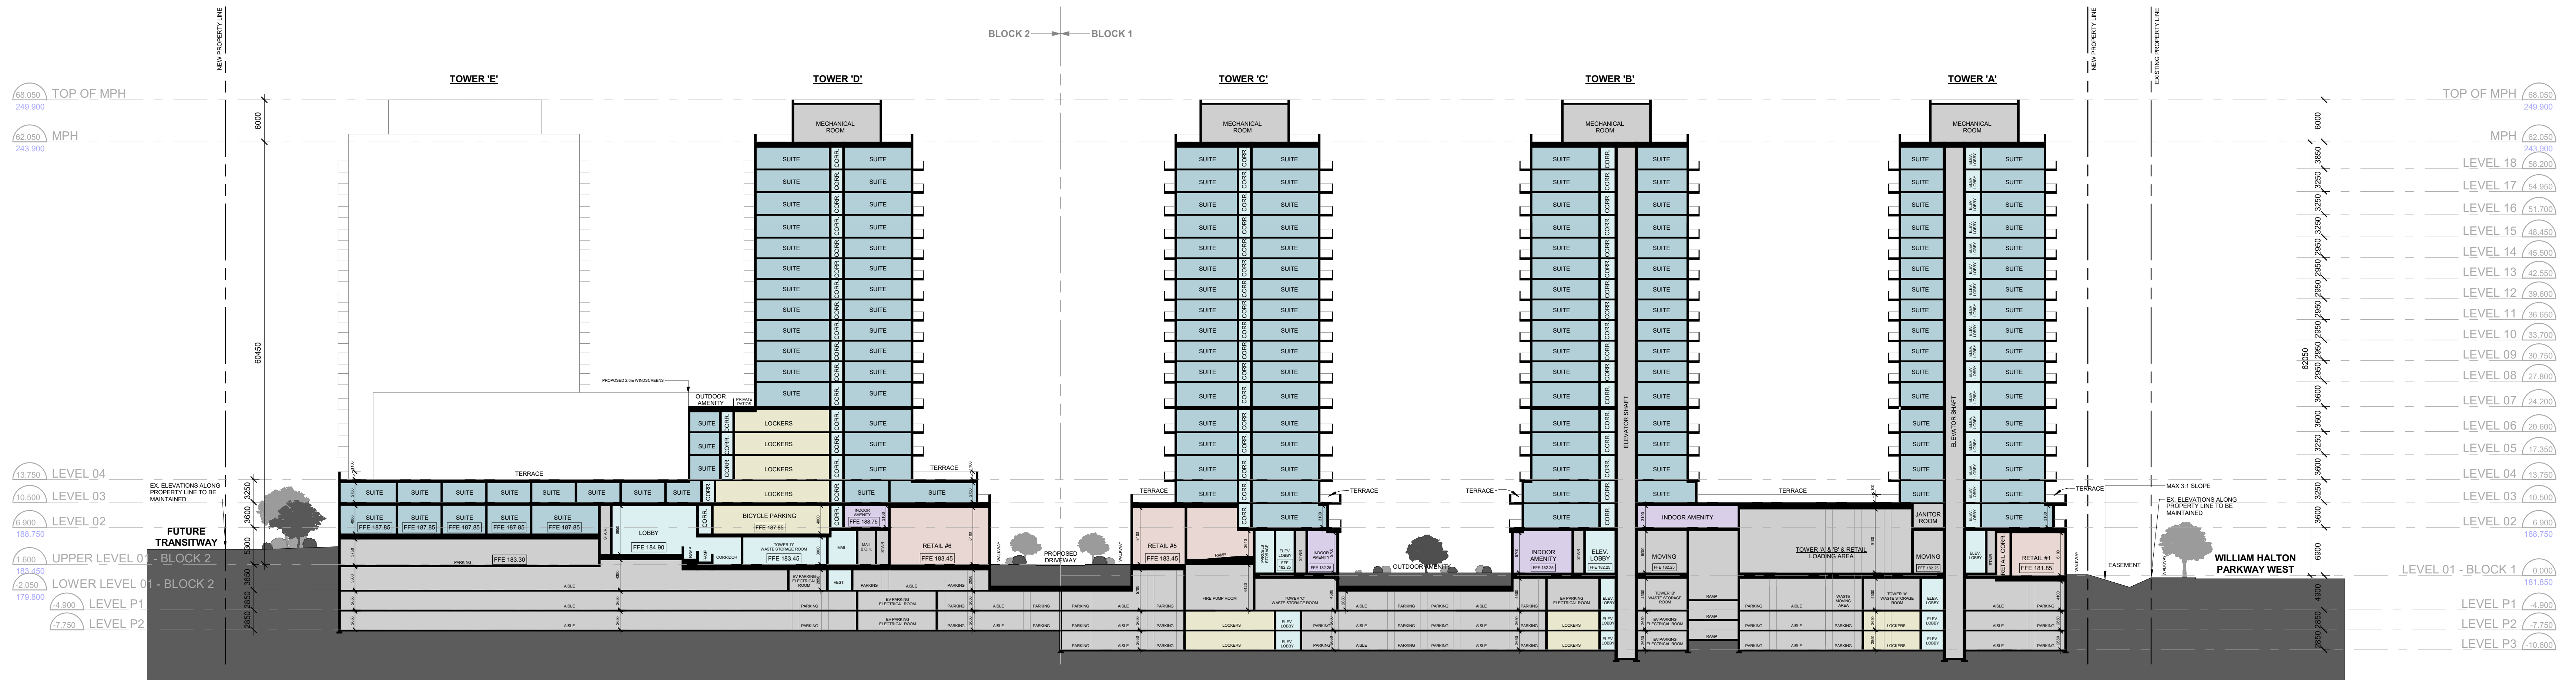

2 | Building Section 'B'
1 : 400

KIRKOR
ARCHITECTS AND PLANNERS

20 De Boers Drive Suite 400
Toronto ON M3J 0H1

No.:	Revision:	Date:
1	Revision 1	Date 1


1.	Re zoning	Sept. 5, 2025
No.:	Issued For:	Date:

Client:
Sky Property Group Inc.
Neyagawa Boulevard & William Halton Parkway West
Oakville, ON
Proposed Residential Development


Drawing Title:
Building Sections

Scale:
1 : 400
Drawn by:
G.H.
Checked by:
D.S.
Project No.:
23-144
Date:
September 5, 2025
Drawing No.:

dA4.01

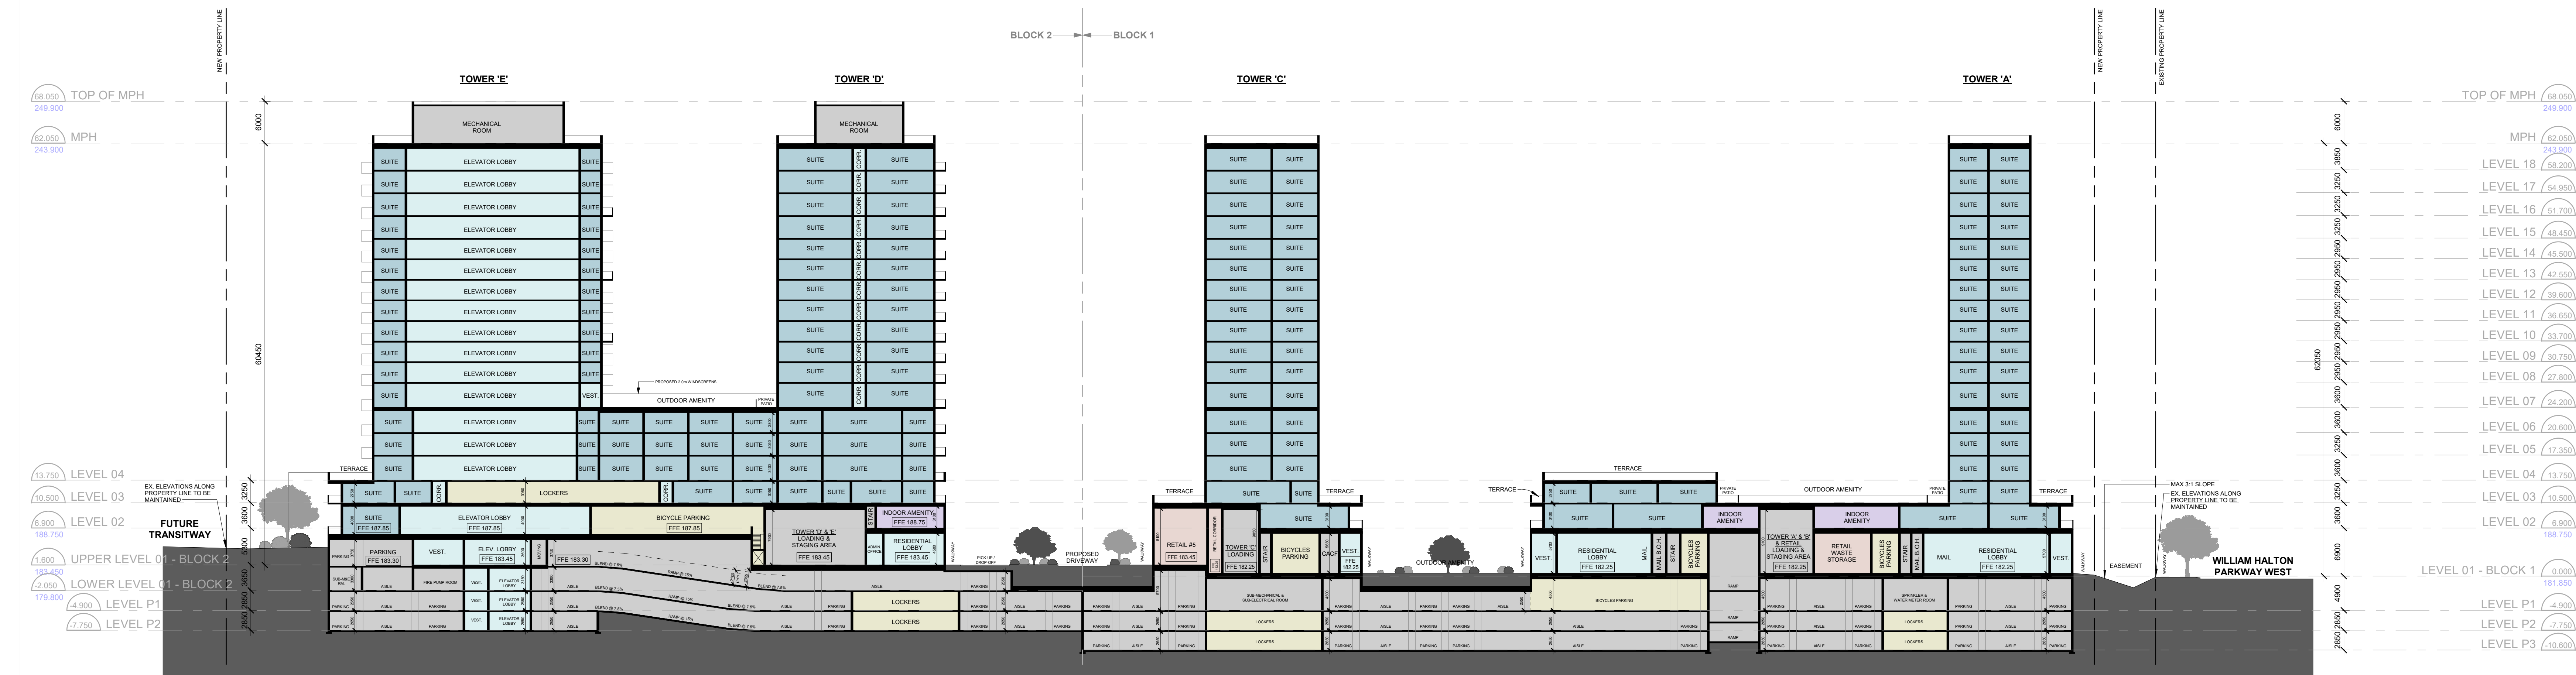

1 | Building Section 'C'
1 : 400

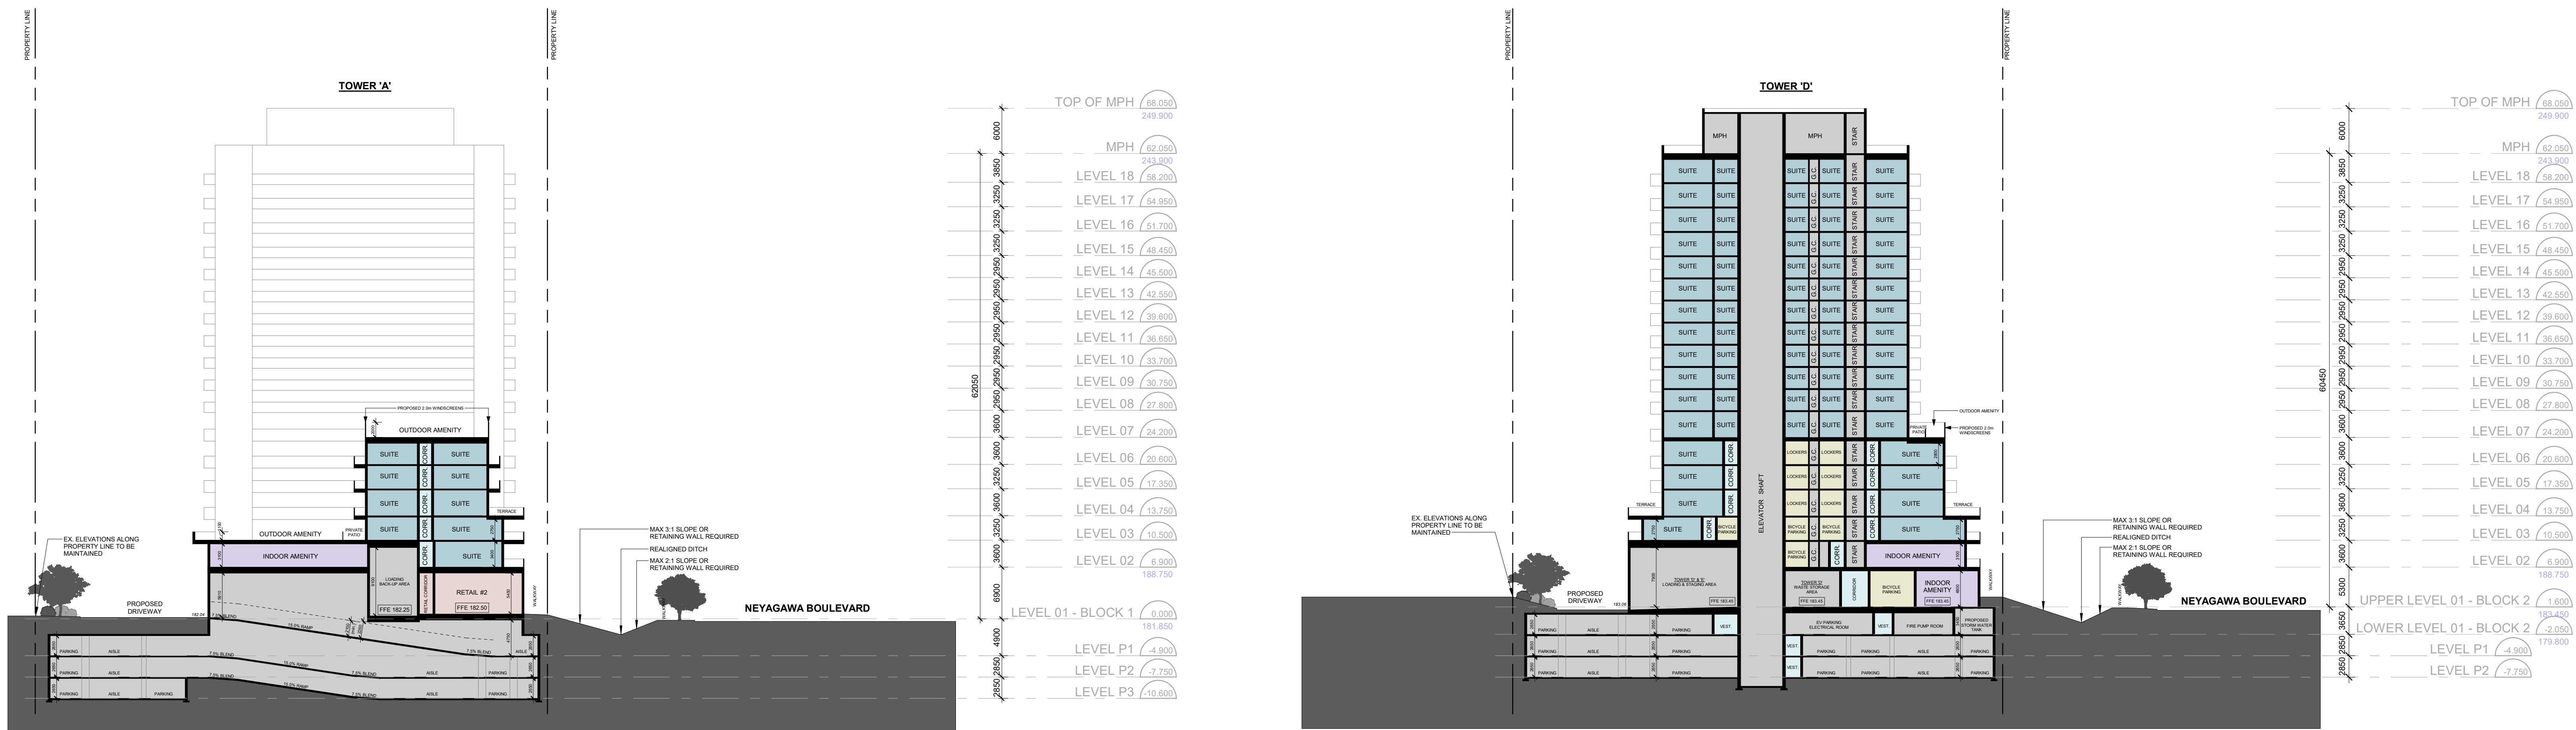

2 | Building Section 'D'
1 : 400

3 | Building Section 'E'
1 : 400

KIRKOR
ARCHITECTS AND PLANNERS

20 De Boers Drive Suite 400
Toronto ON M3J 0H1

Revisions:
No. Revision: Date:

1. Rezoning
No. Issued For: Date:

Client:
Sky Property Group Inc.
Neyagawa Boulevard & William Halton Parkway West
Oakville, ON
Proposed Residential Development

Drawing Title:
Building Sections

Scale:
1 : 400
Drawn by:
G.H.
Checked by:
D.S.
Project No.:
23-144
Date:
September 5, 2025
Drawing No.:

dA4.02