

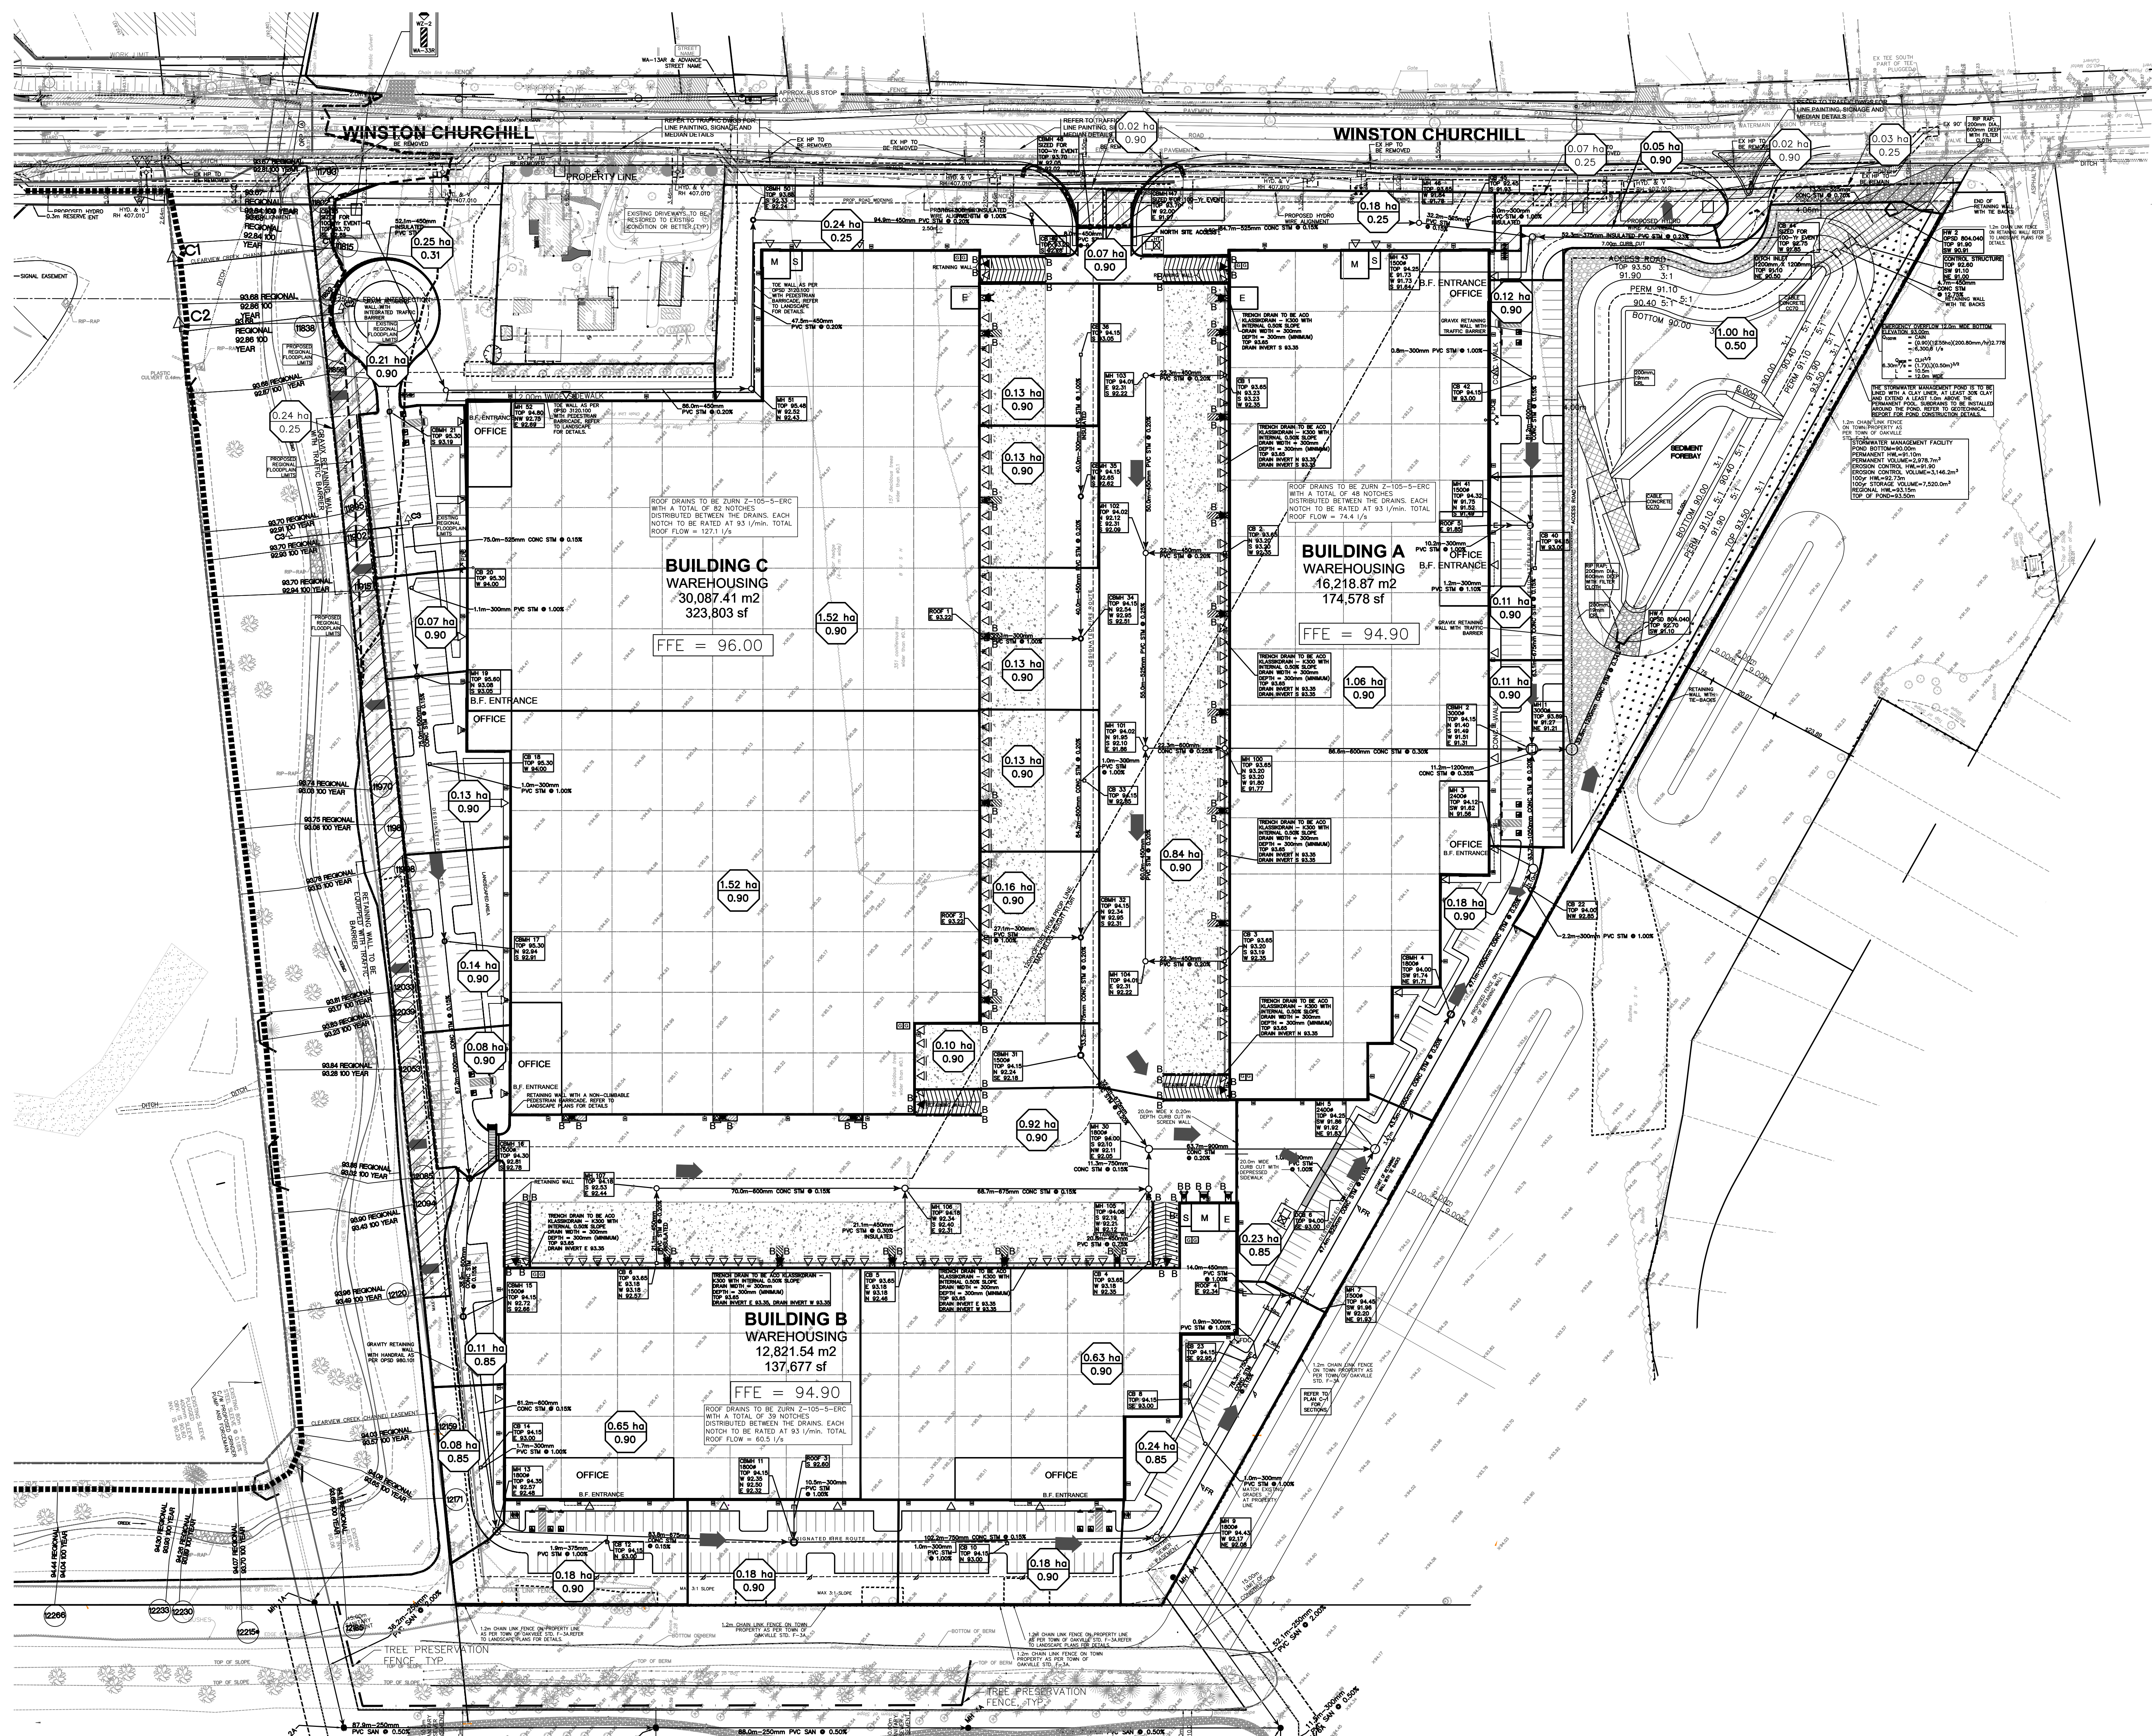


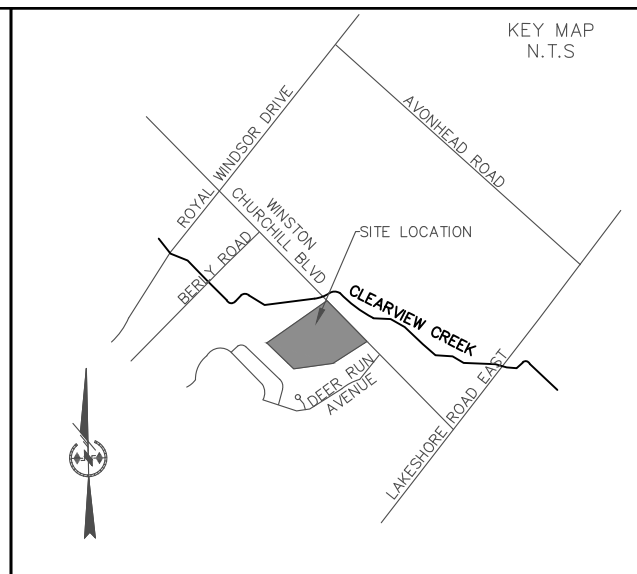

- LEGEND**
- CATCHBASIN
 - CATCHBASIN MANHOLE
 - STORM MANHOLE
 - STORM
 - TRIBUTARY AREA (ha)
 - RUNOFF COEFFICIENT
 - TRIBUTARY AREA
 - UNCONTROLLED DRAINAGE AREA
 - REGIONAL FLOODLINE
 - SECTION NUMBER

INTERIM AND REGIONAL FLOODLINE INFORMATION
TAKEN FROM PLAN PREPARED BY MMM GROUP
PROJECT NUMBER 6556-0100 DWG. 10.
DATED June 2014.

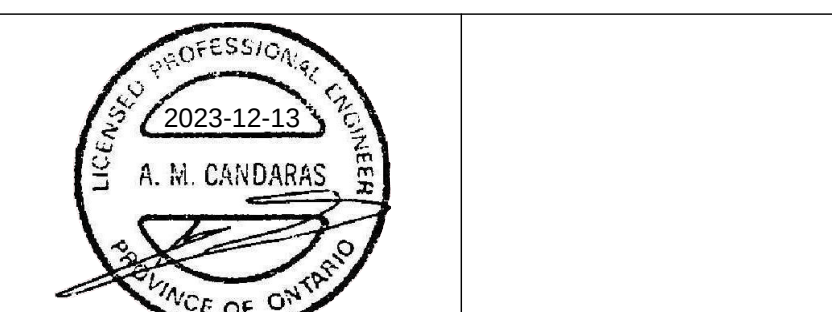

No.	Date	By	REVISIONS
6	DEC 13/23	J.M.N.	ISSUED FOR SIXTH SUBMISSION
5	AUG 30/23	J.M.N.	ISSUED FOR FIFTH SUBMISSION
4	JUN 17/23	J.M.N.	ISSUED FOR FOURTH SUBMISSION
3	NOV 25/21	J.M.N.	ISSUED FOR THIRD SUBMISSION
2	FEB 26/21	J.M.N.	ISSUED FOR SECOND SUBMISSION
1	JAN 25/21	J.M.N.	ISSUED FOR FIRST SUBMISSION

a.m.candaras associates inc.
consulting engineers
8551 Weston rd., suite 203
Woodbridge ont. L4L 9R4
905-850-8020 Fax 905-850-8099
Email: civil@amc.ca

**560, 570 AND 580 WINSTON
CHURCHILL BLVD.**

**TOWN OF OAKVILLE
REGION OF HALTON**

STORM DRAINAGE AREA PLAN

SCALE: 1"=50'	DATE: SEPT. 2020	PROJ. NO.
DRAWN: A.D.O.	CHKD: A.M.C.	PLAN NO.
DESIGNED: A.M.C.	SHEET: 1 OF 1	STM-1