


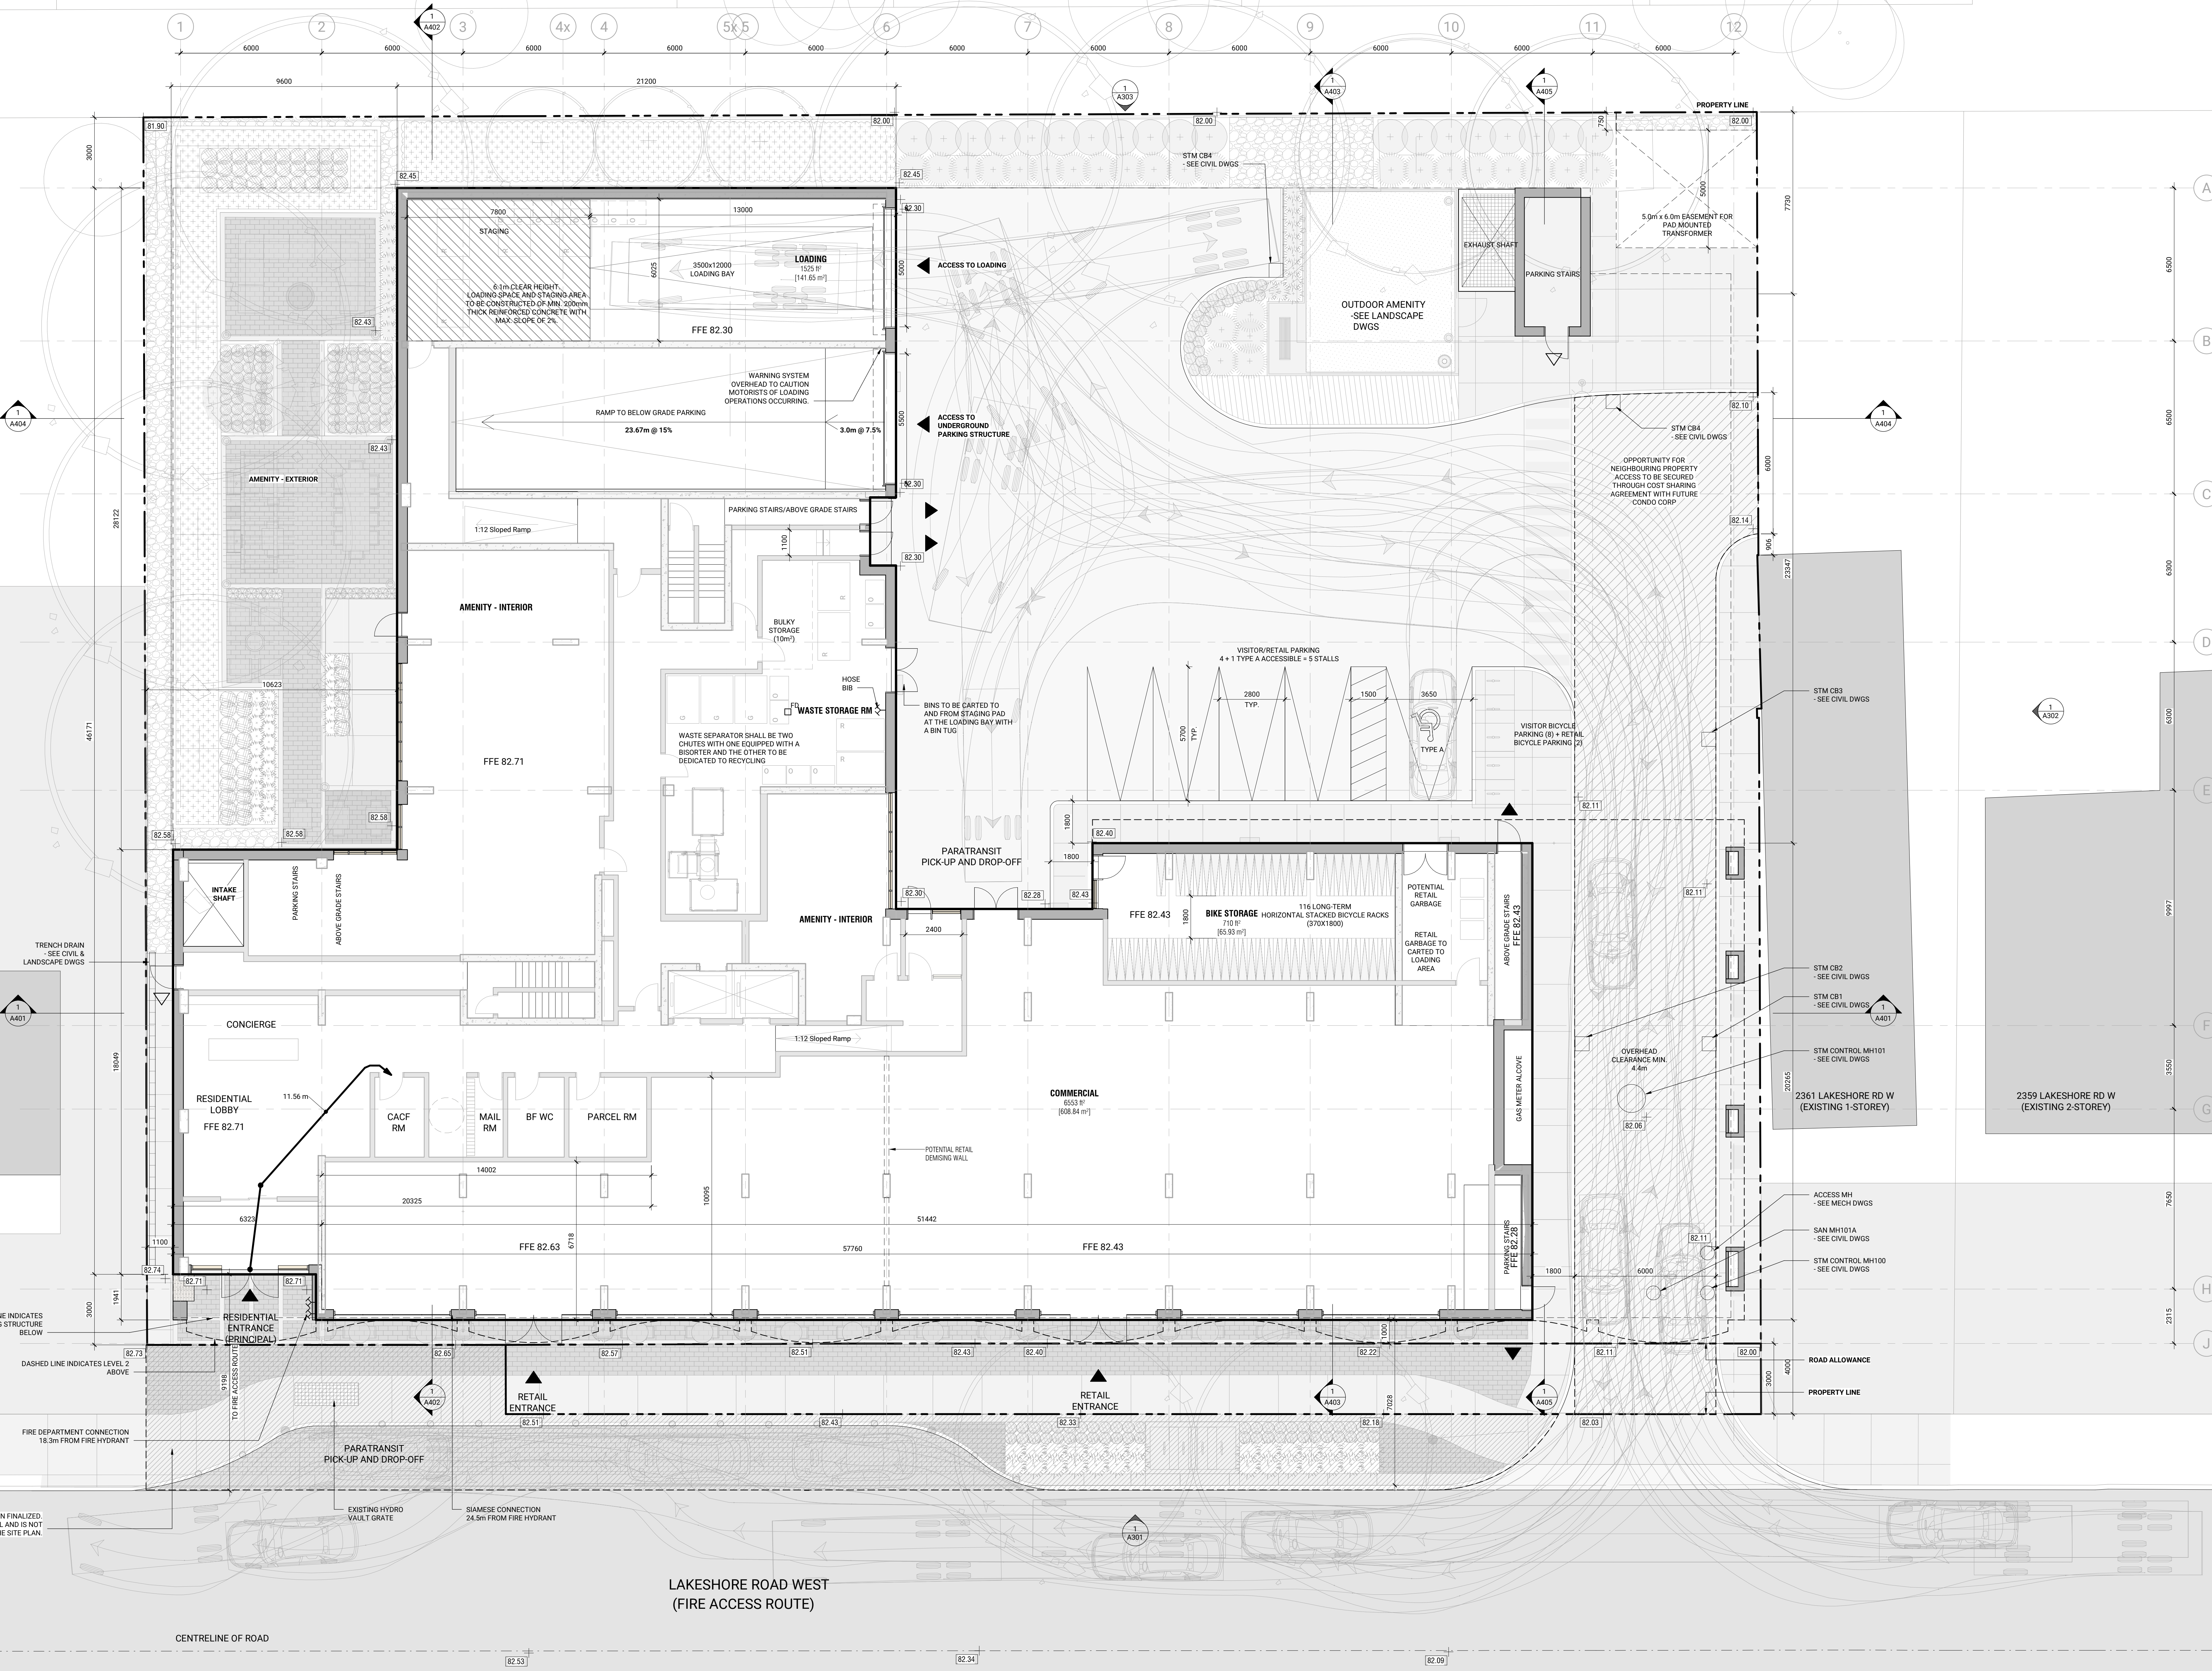

No.	Date	Description
1	2022/03/31	ZBA & OPA
2	2022/07/04	SPA
3	2023/05/15	ZBA R1 & SPA R1
4	2023/07/28	ZBA R2 & SPA R2
5	2023/09/08	ZBA R3 & SPA R3

ISSUED



NOT FOR CONSTRUCTION

Contractor Must Check & Verify all Dimensions on the Job.
Do Not Scale Drawings.
All Drawings, Specifications and Related Documents are the Copyright Property of the Architect and shall be returned upon Request, Rejection or Termination, Suspension and/or Revocation of License to the Architect. No Part or Whole of this Drawing shall be used without the written permission of the Architect.
This Drawing is Not to be Used for Construction Until Signed by the Architect.

WITHOUT PREJUDICE

2365-2377 Lakeshore Rd W
23/001
08 SEPTEMBER 2023

Site Plan
1:100
A013

C:\Users\jagraw\OneDrive\Files\22011-ARC-CDC-Building 822_1A.dwg (2023/09/08 11:50:57 AM)