



Context Plan N.T.S.  
Key Plan N.T.S.

No.	Date	Description
1	Feb 9, 2022	Issued for SPA
2	Jun 10, 2022	Issued for Miss Zoning Variance
3	Jun 10, 2022	Re-issued for SPA


ISSUED

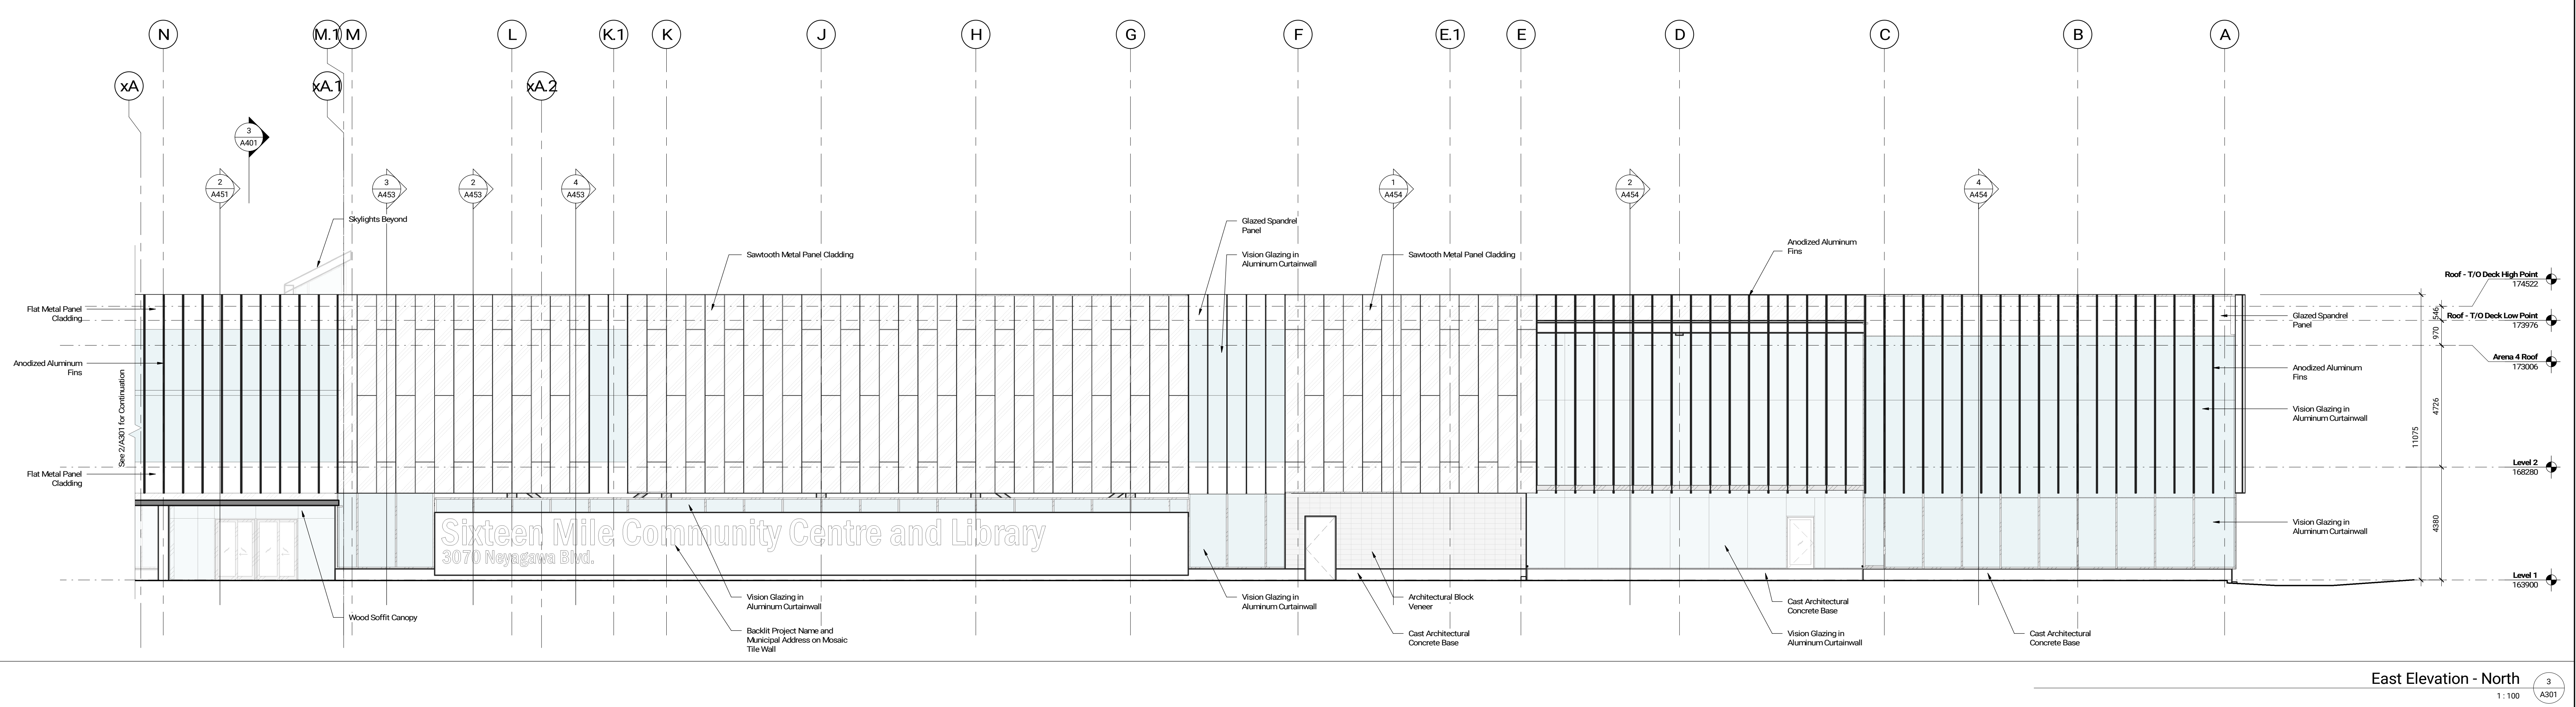

East Elevation - North  
1:100  
A301

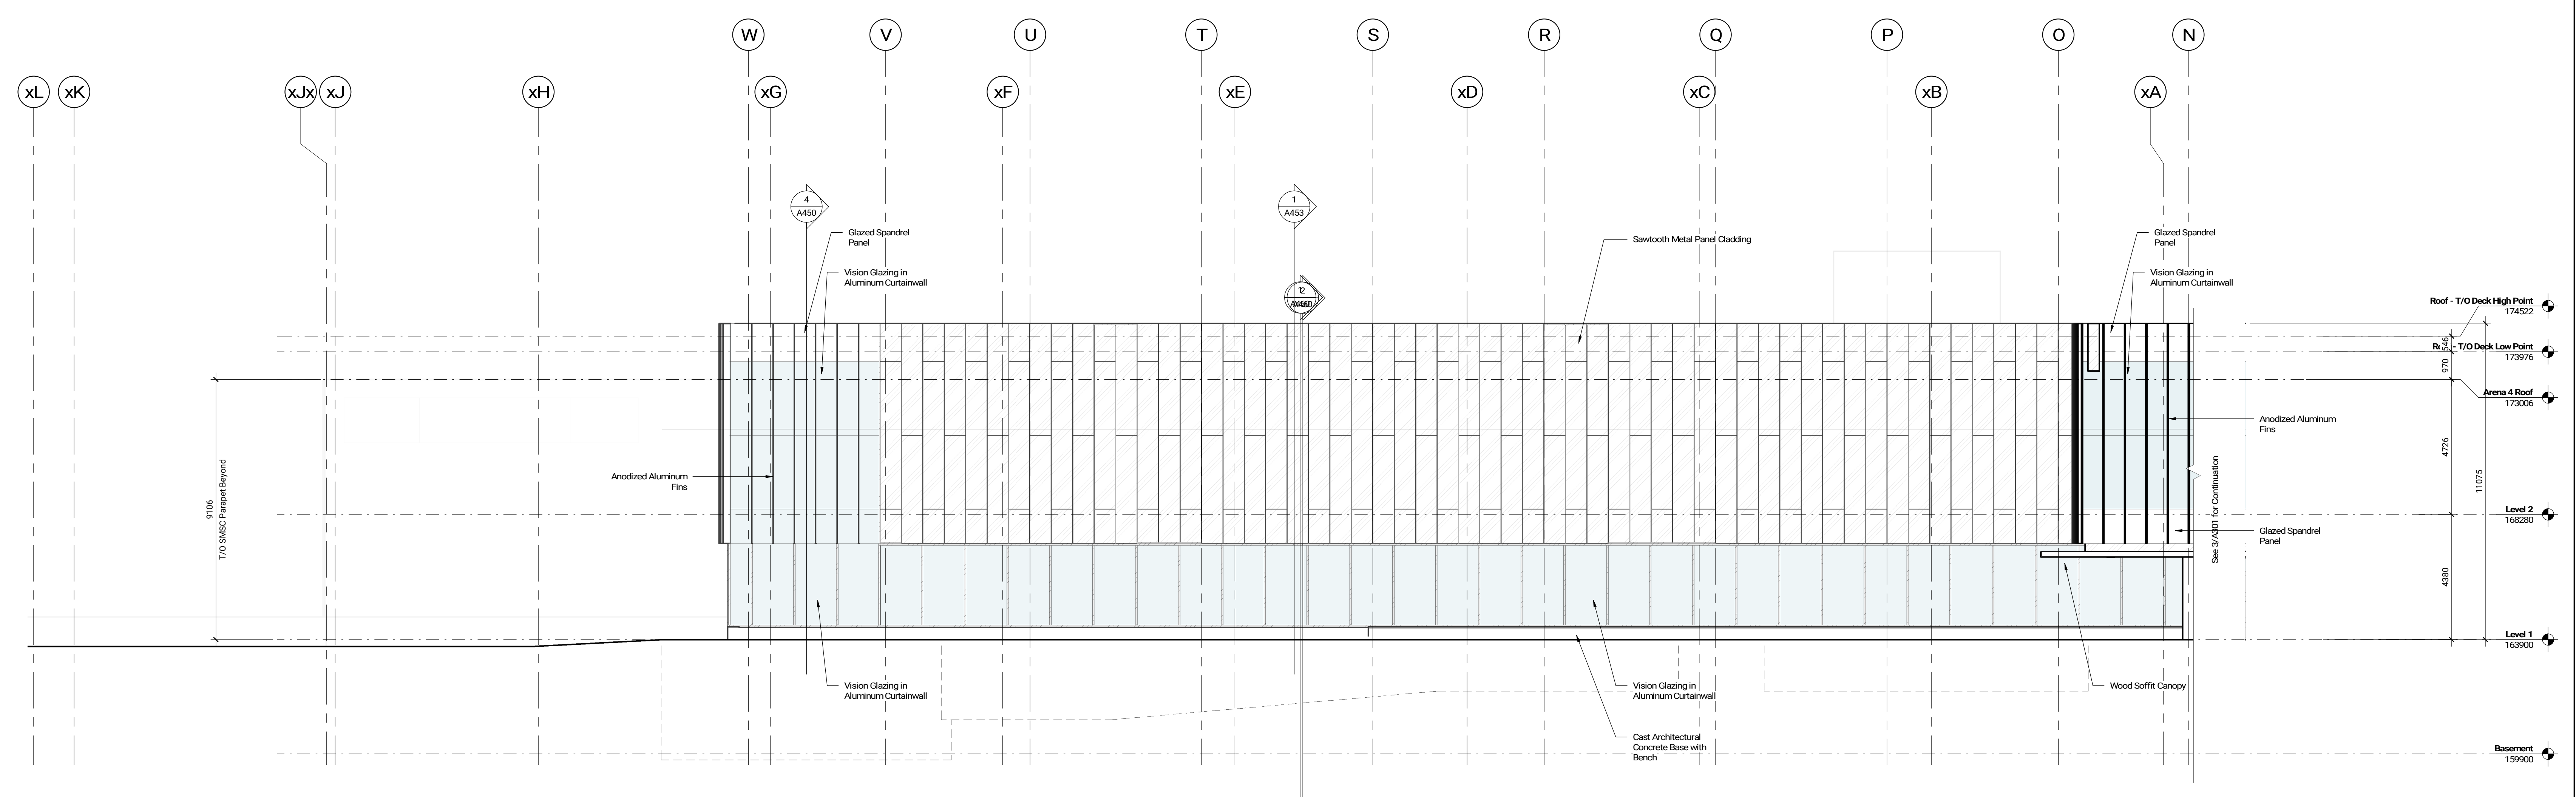

East Elevation - South  
1:100  
A301

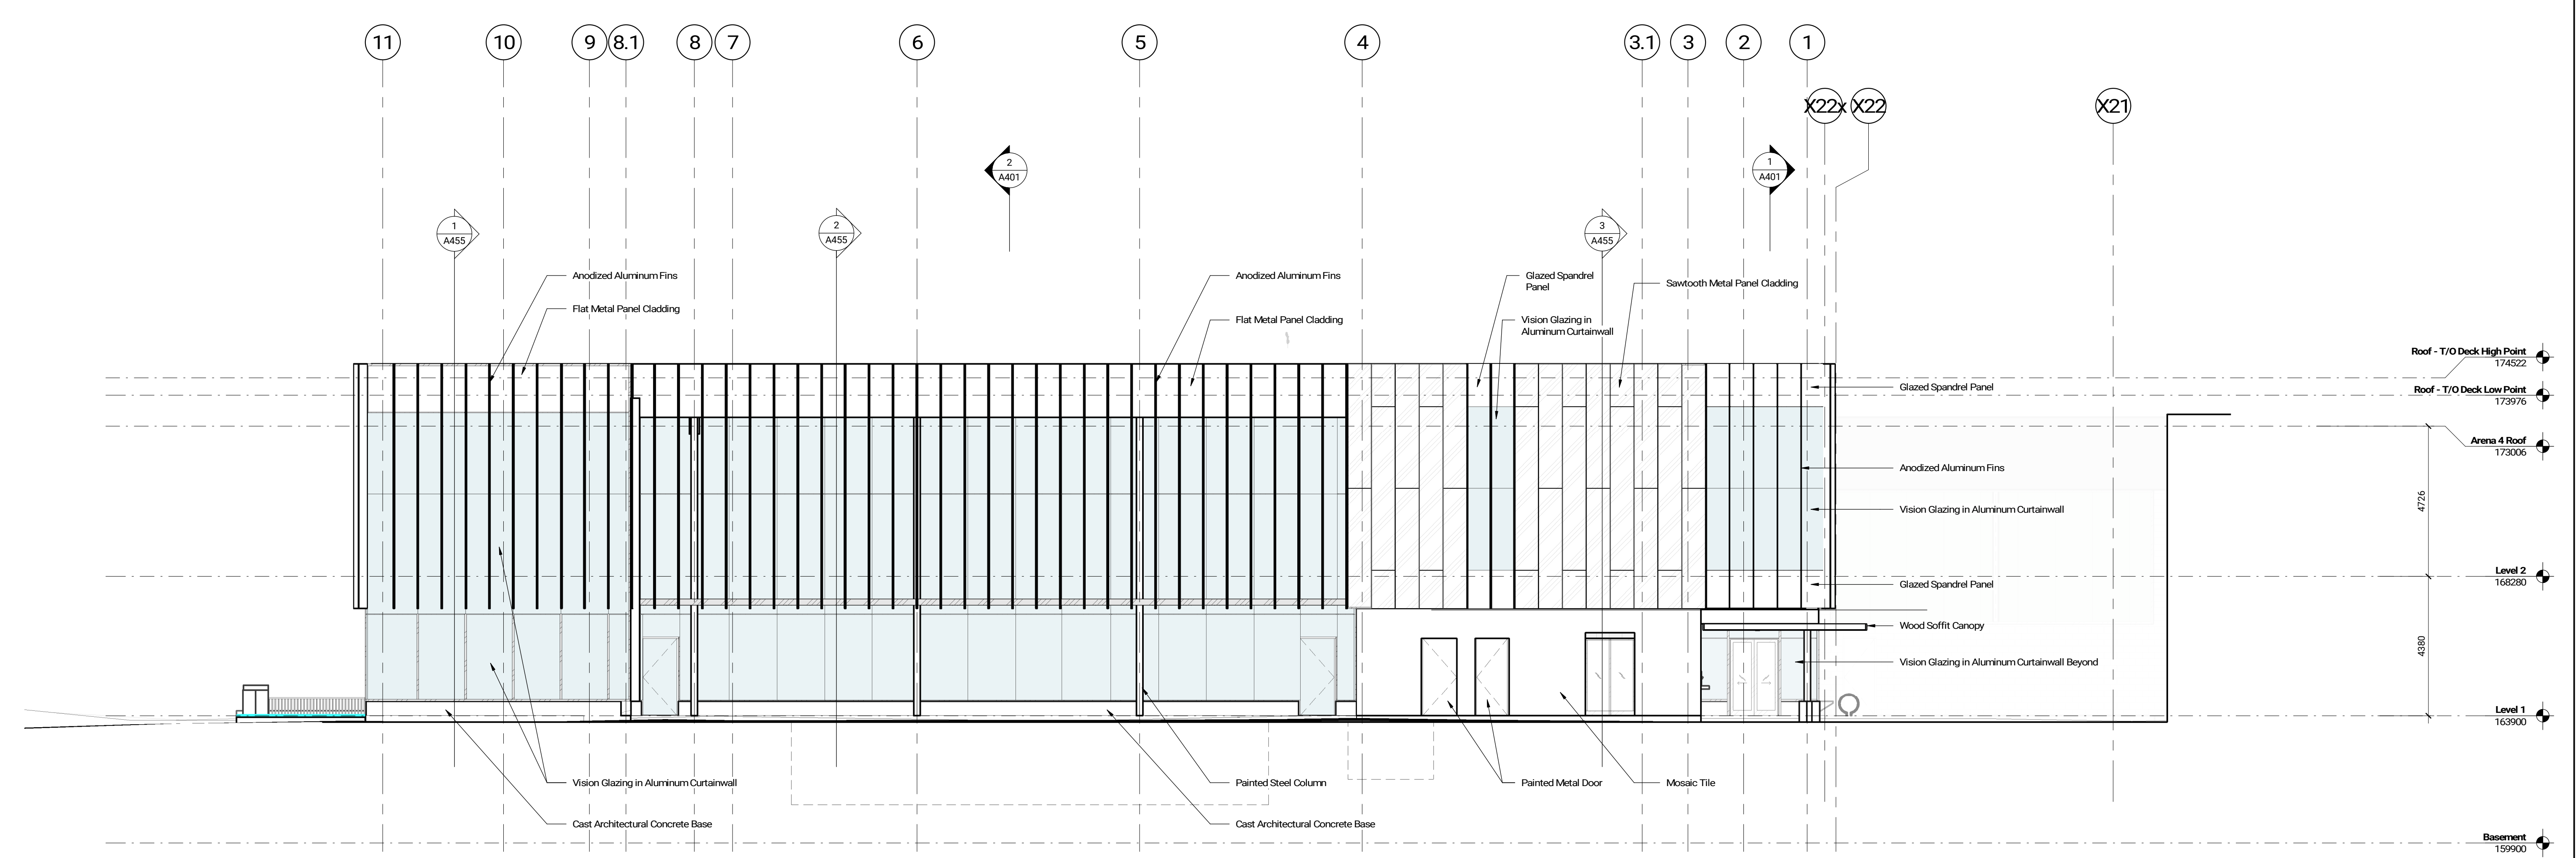

North Elevation  
1:100  
A301

Contractor Must Check & Verify all Dimensions on the Job.  
Do Not Scale Drawings.  
All Drawings, Specifications and Related Documents are the Copyright Property of the Architect and shall be returned to the Architect upon completion of the project. No part of this drawing may be reproduced or transmitted in any form or by any means, electronic, mechanical, photocopying, recording, or by any information storage and retrieval system, without the prior written permission of the Architect.  
This Drawing is Not to be Used for Construction Until Signed by the Architect.

North Park Community  
Centre and Public Library  
3070 Neysagawa Blvd, Oakville, ON L6M 4L6  
211030


Exterior Elevations

1:100

A301


2022-06-09 13:27 PM C:\Users\jgheiser\OneDrive\Documents\3070 Neysagawa Blvd Building RCD.dwg (jgheiser) (RDL) (N)



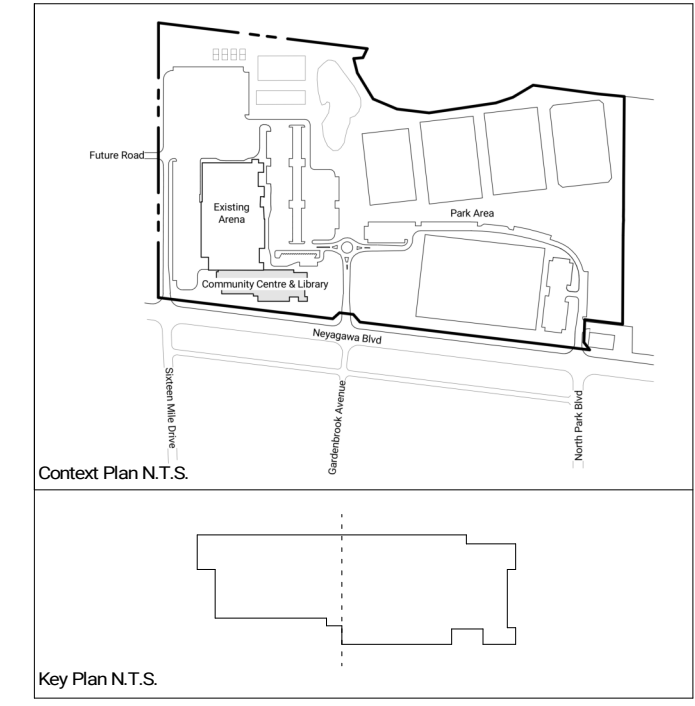


No.	Date	Description
1	Jun 10, 2022	Issued for Minor Zoning Variance
2	Jun 10, 2022	Revised for SPA


ISSUED

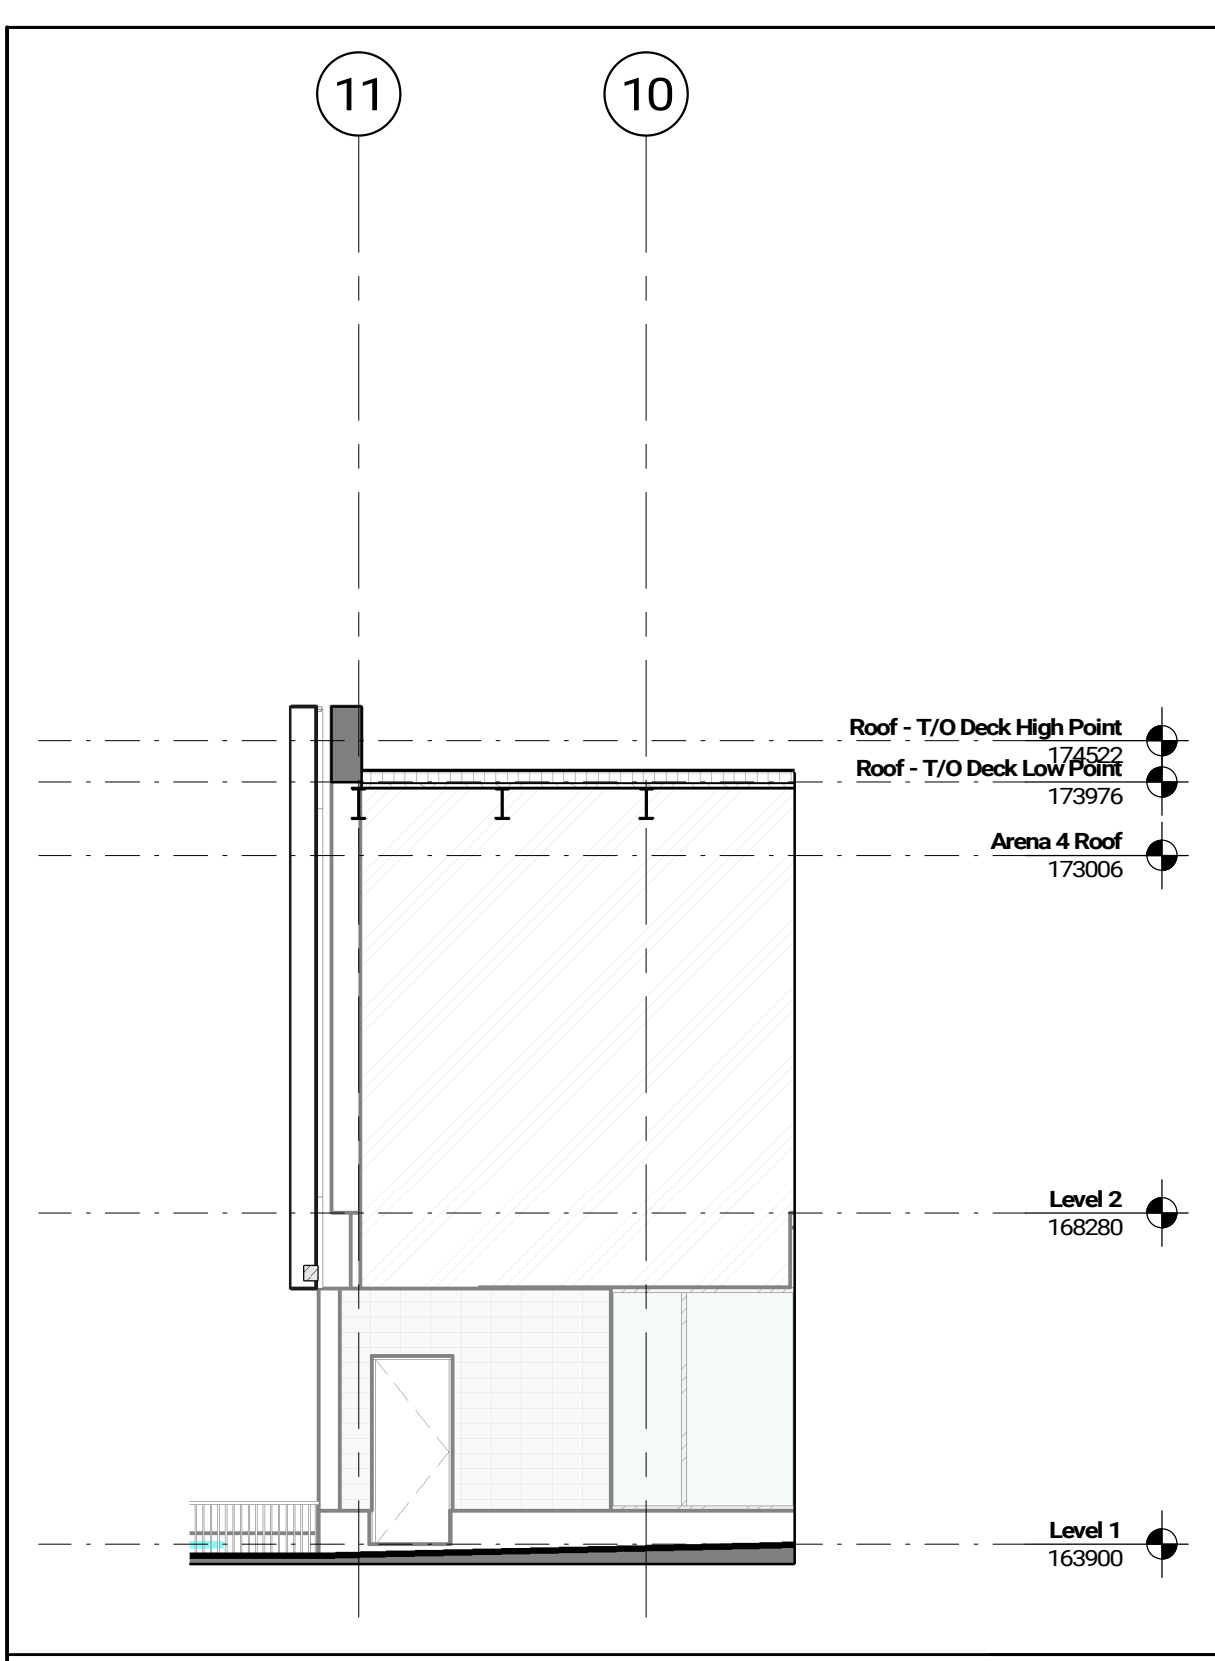


South Elevation - Play Area  
1:100 A302

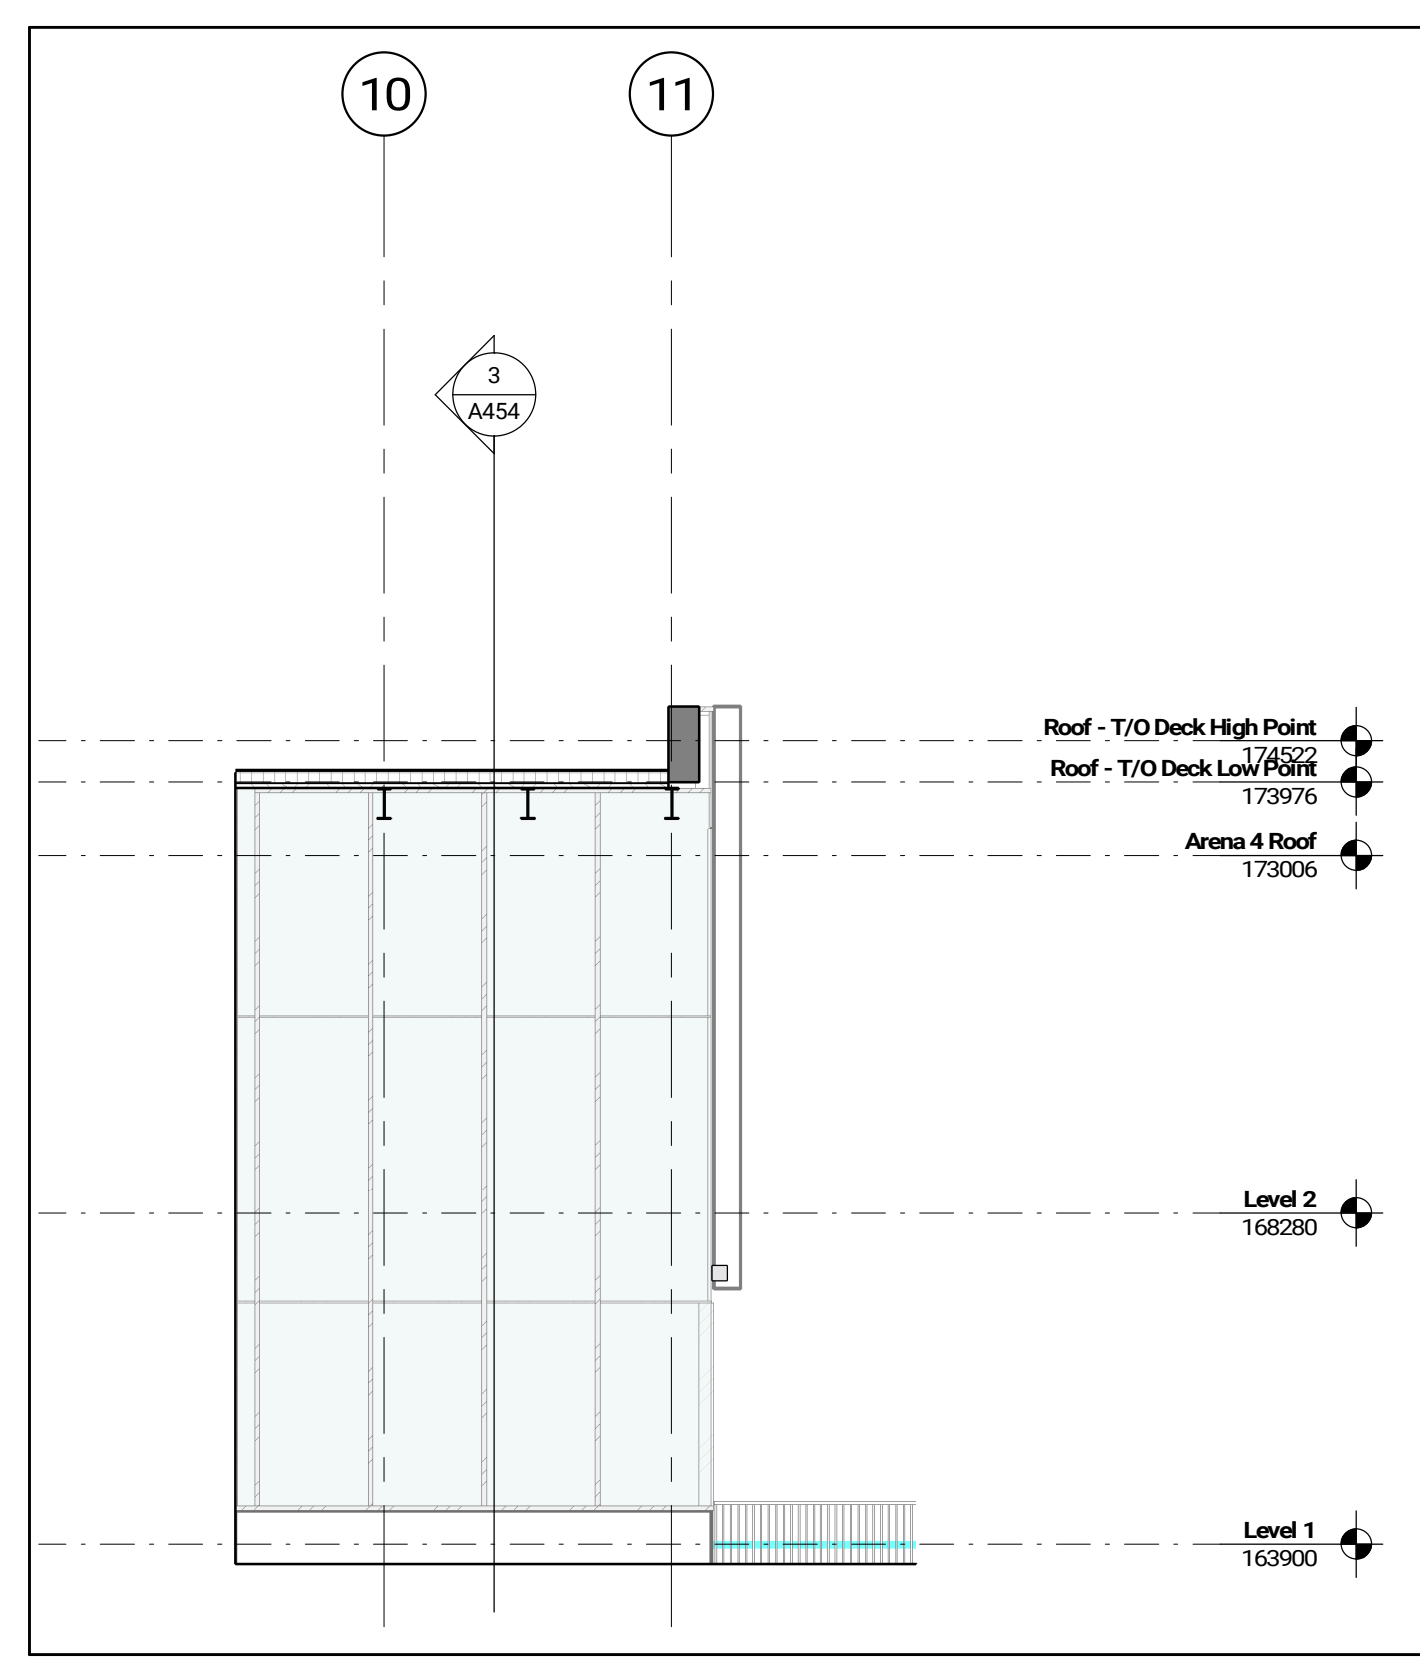


North Elevation - Play Area  
1:100 A302

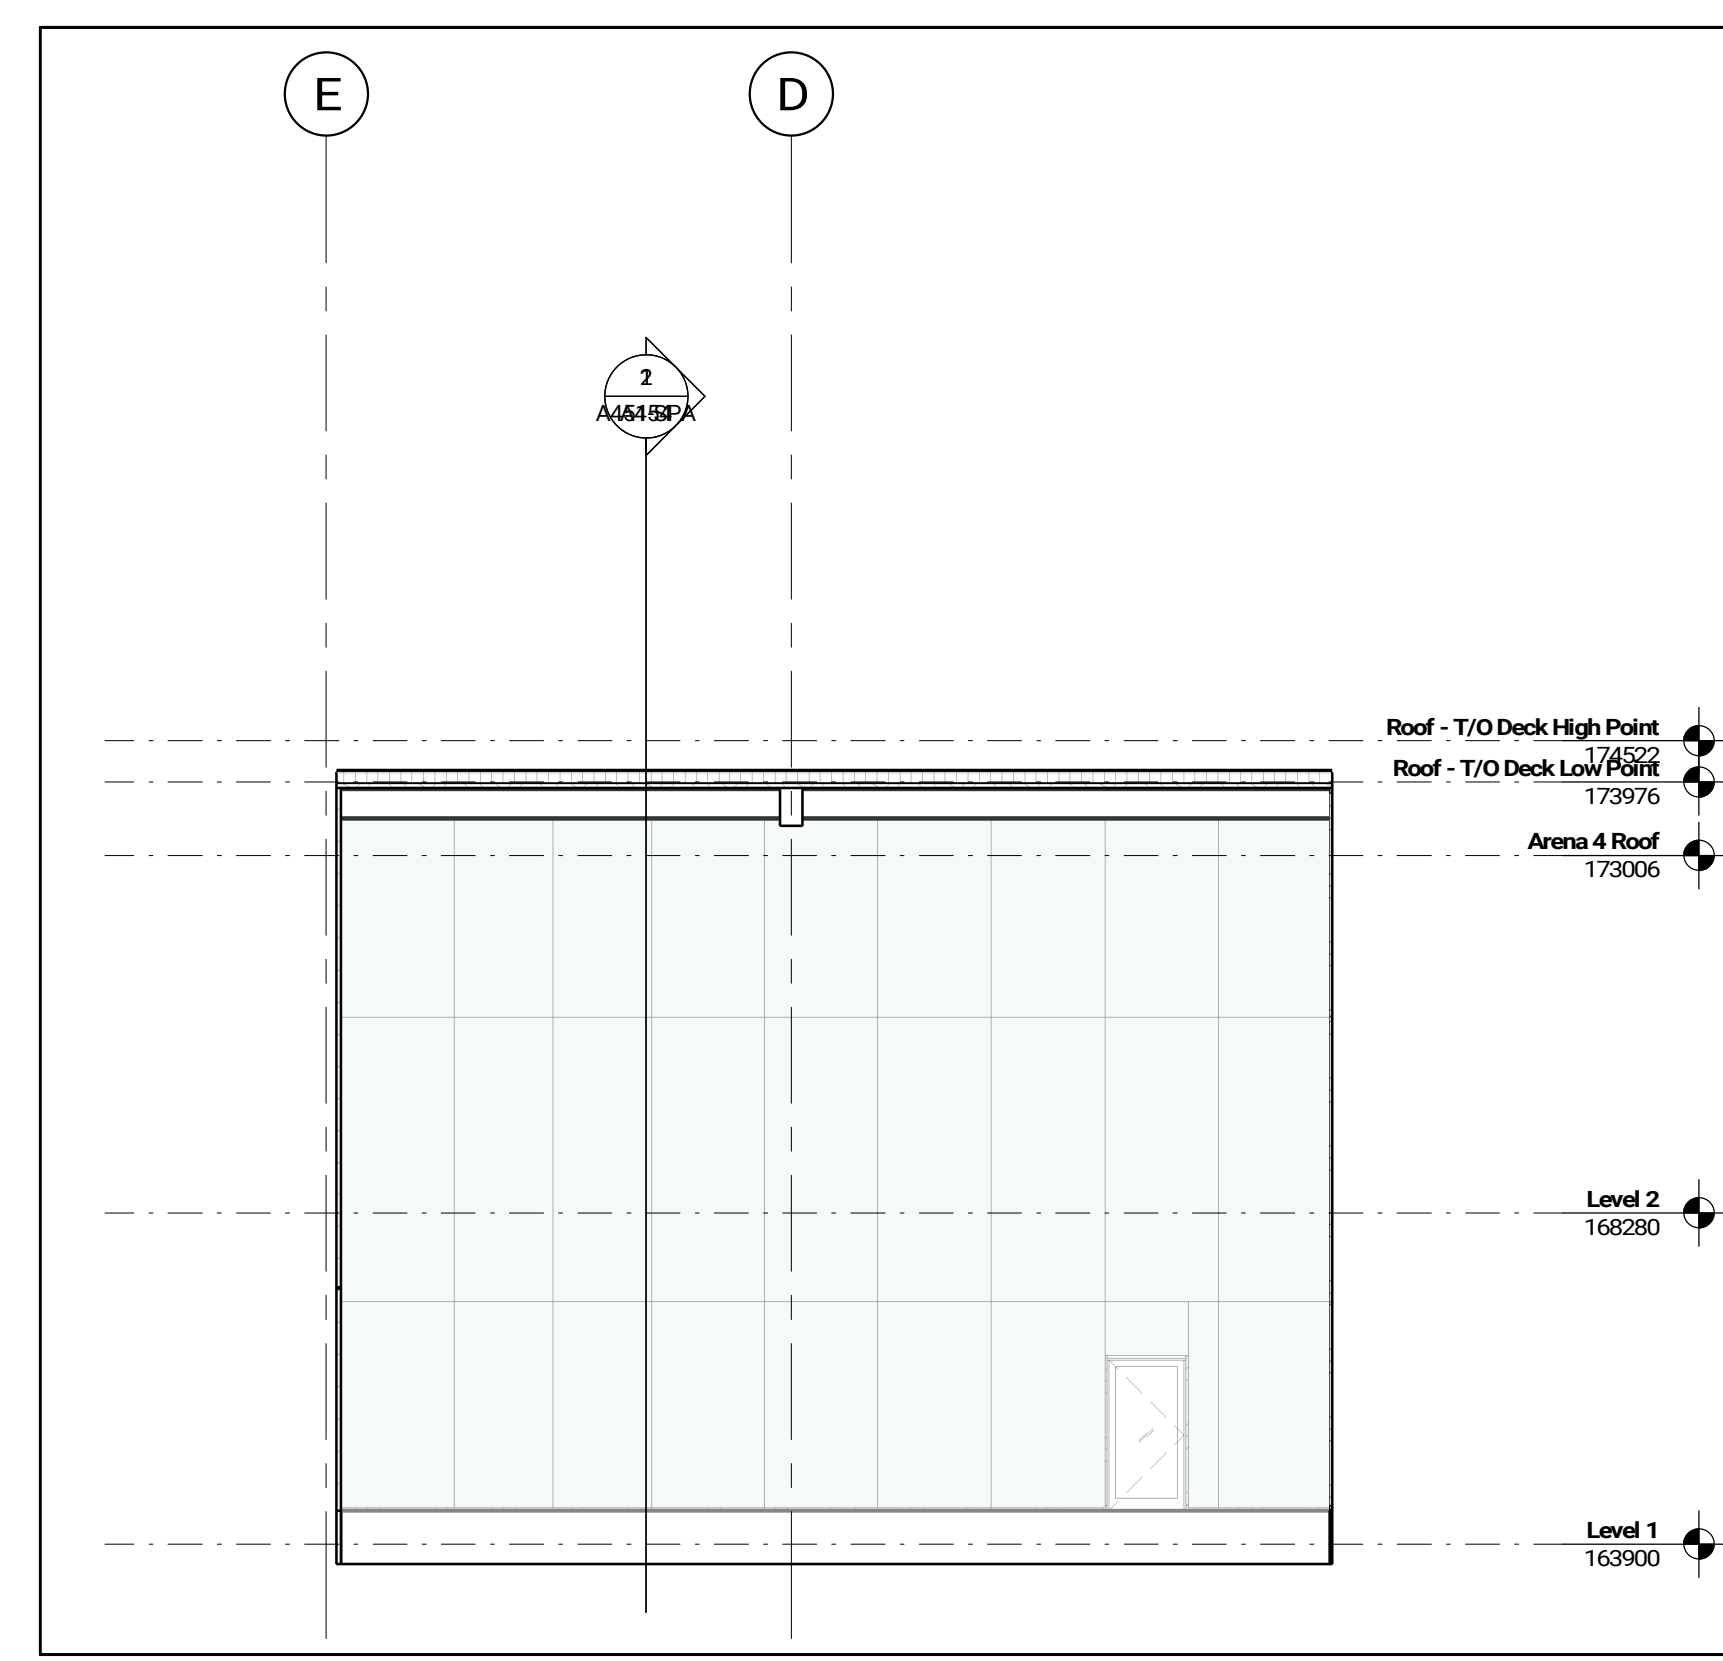


East Elevation - Play Area  
1:100 A302

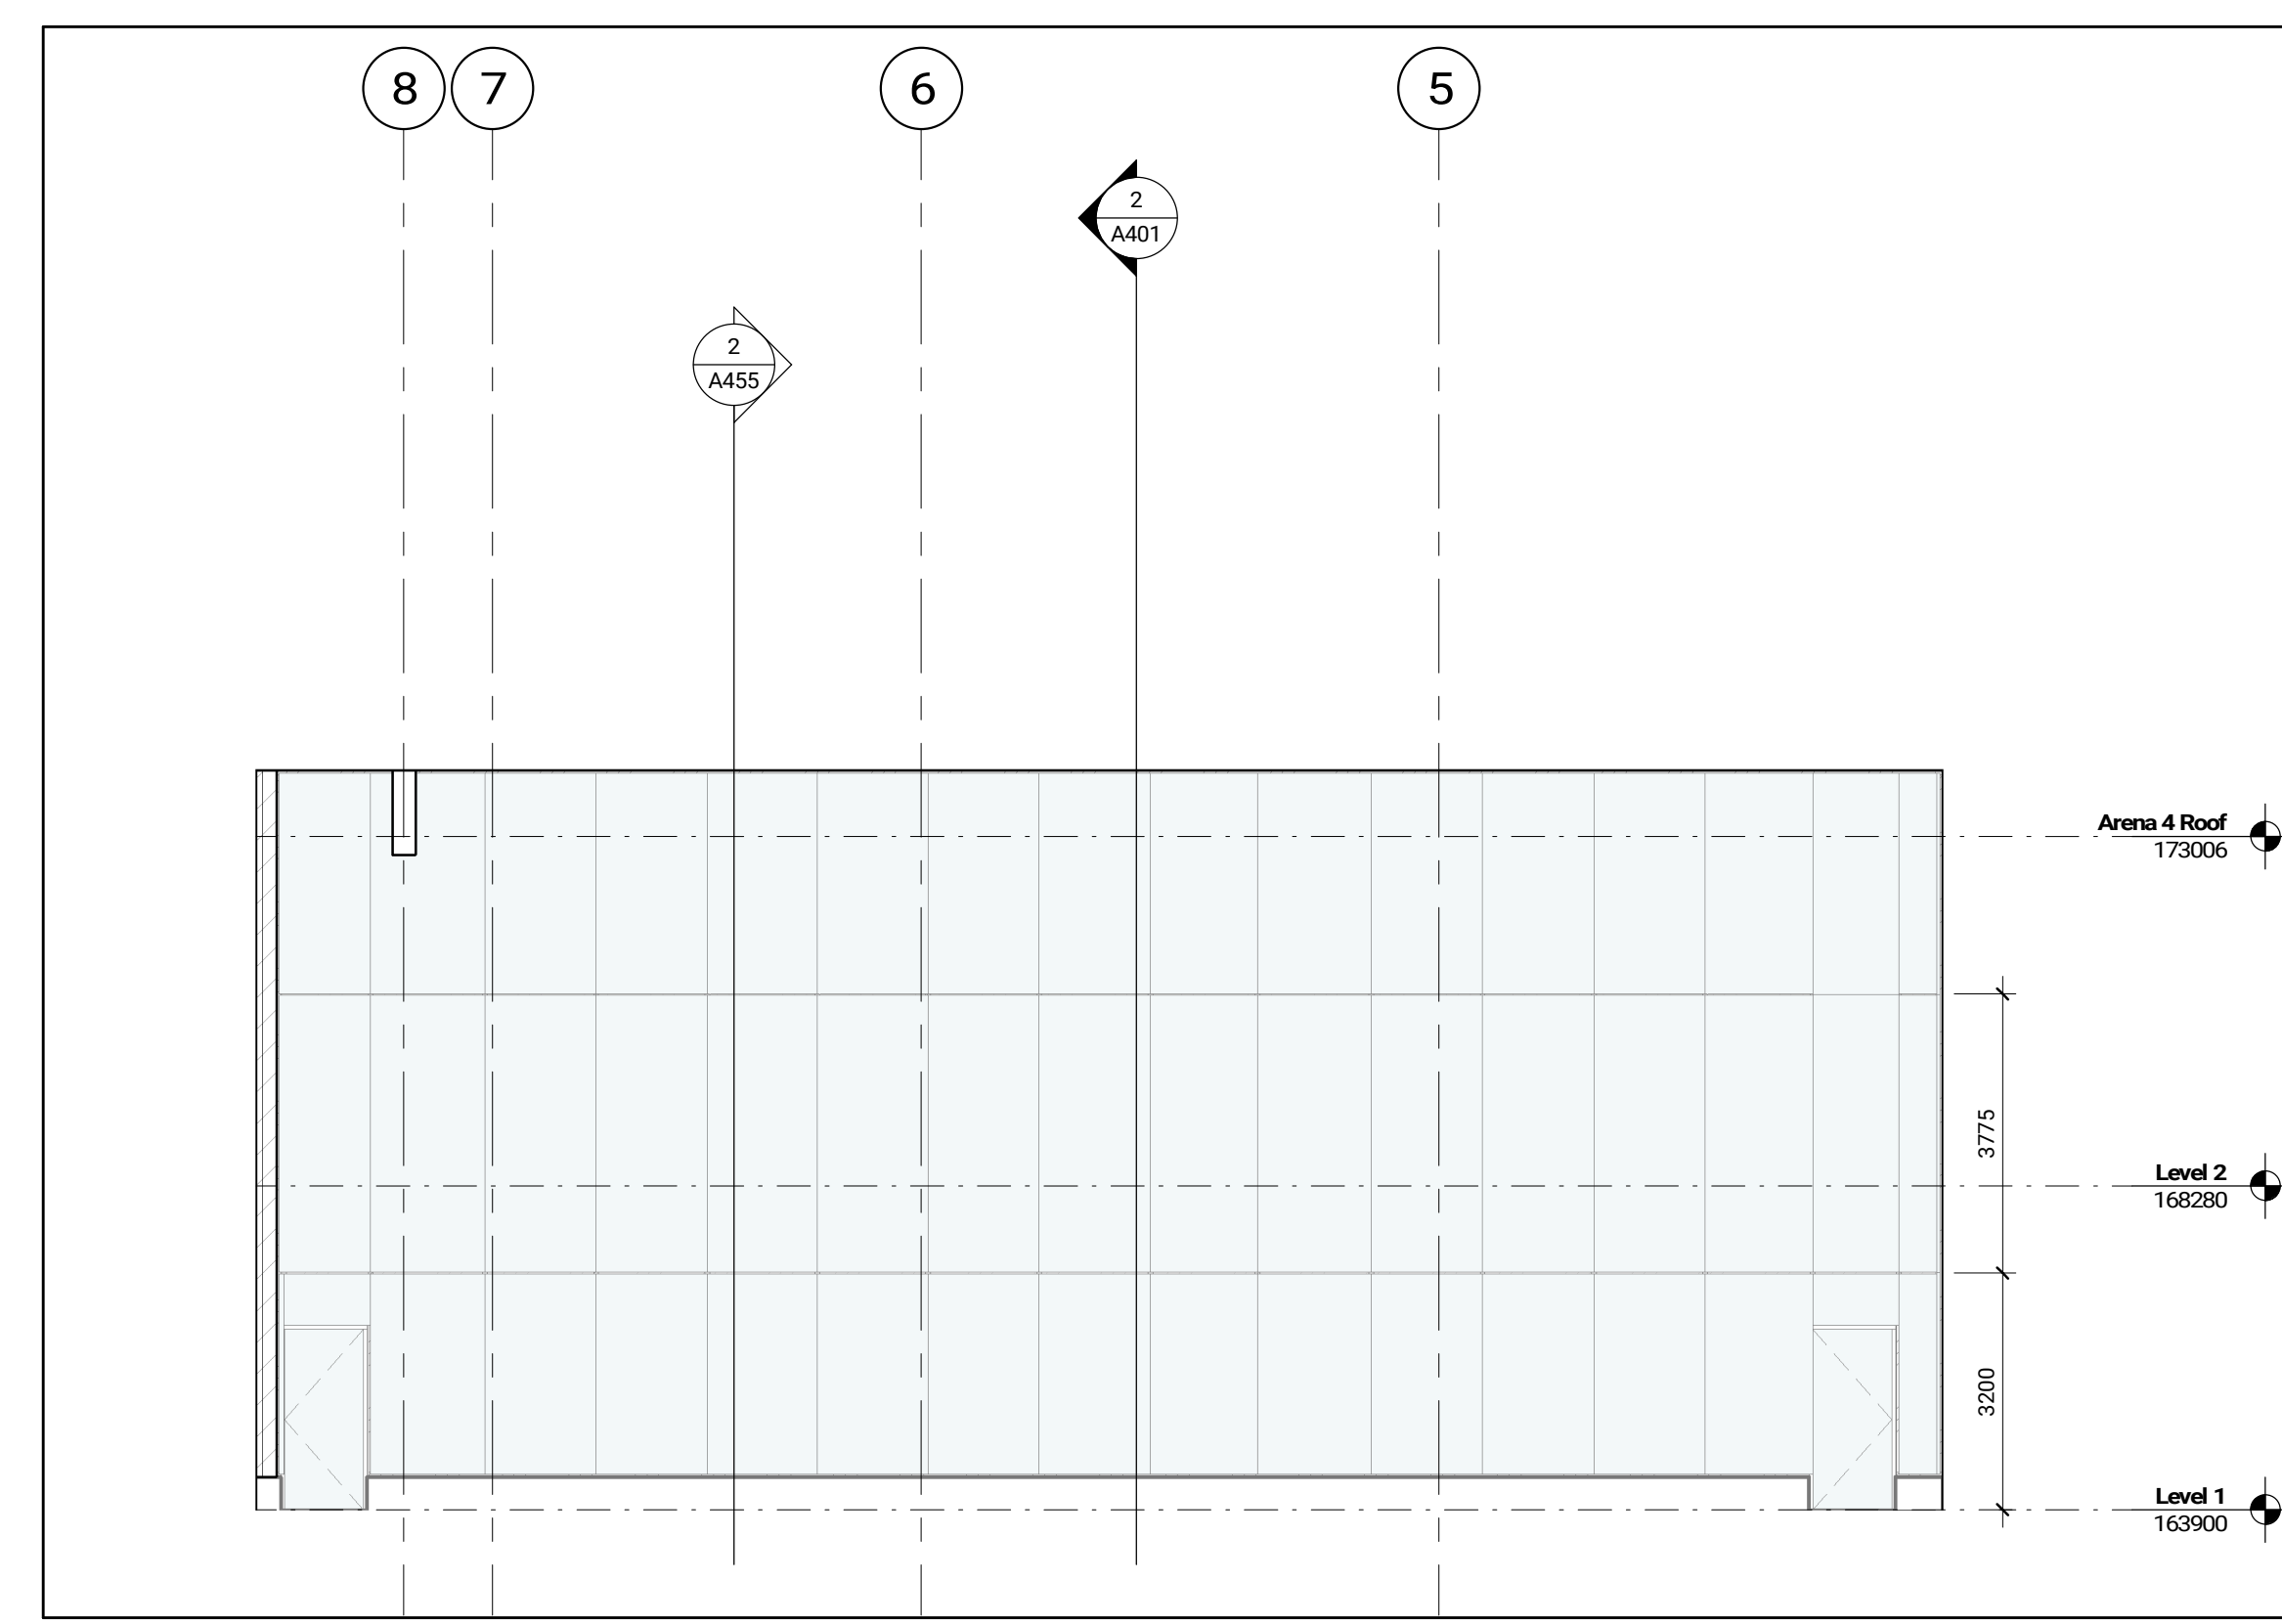


North Elevation - Terrace  
1:100 A302

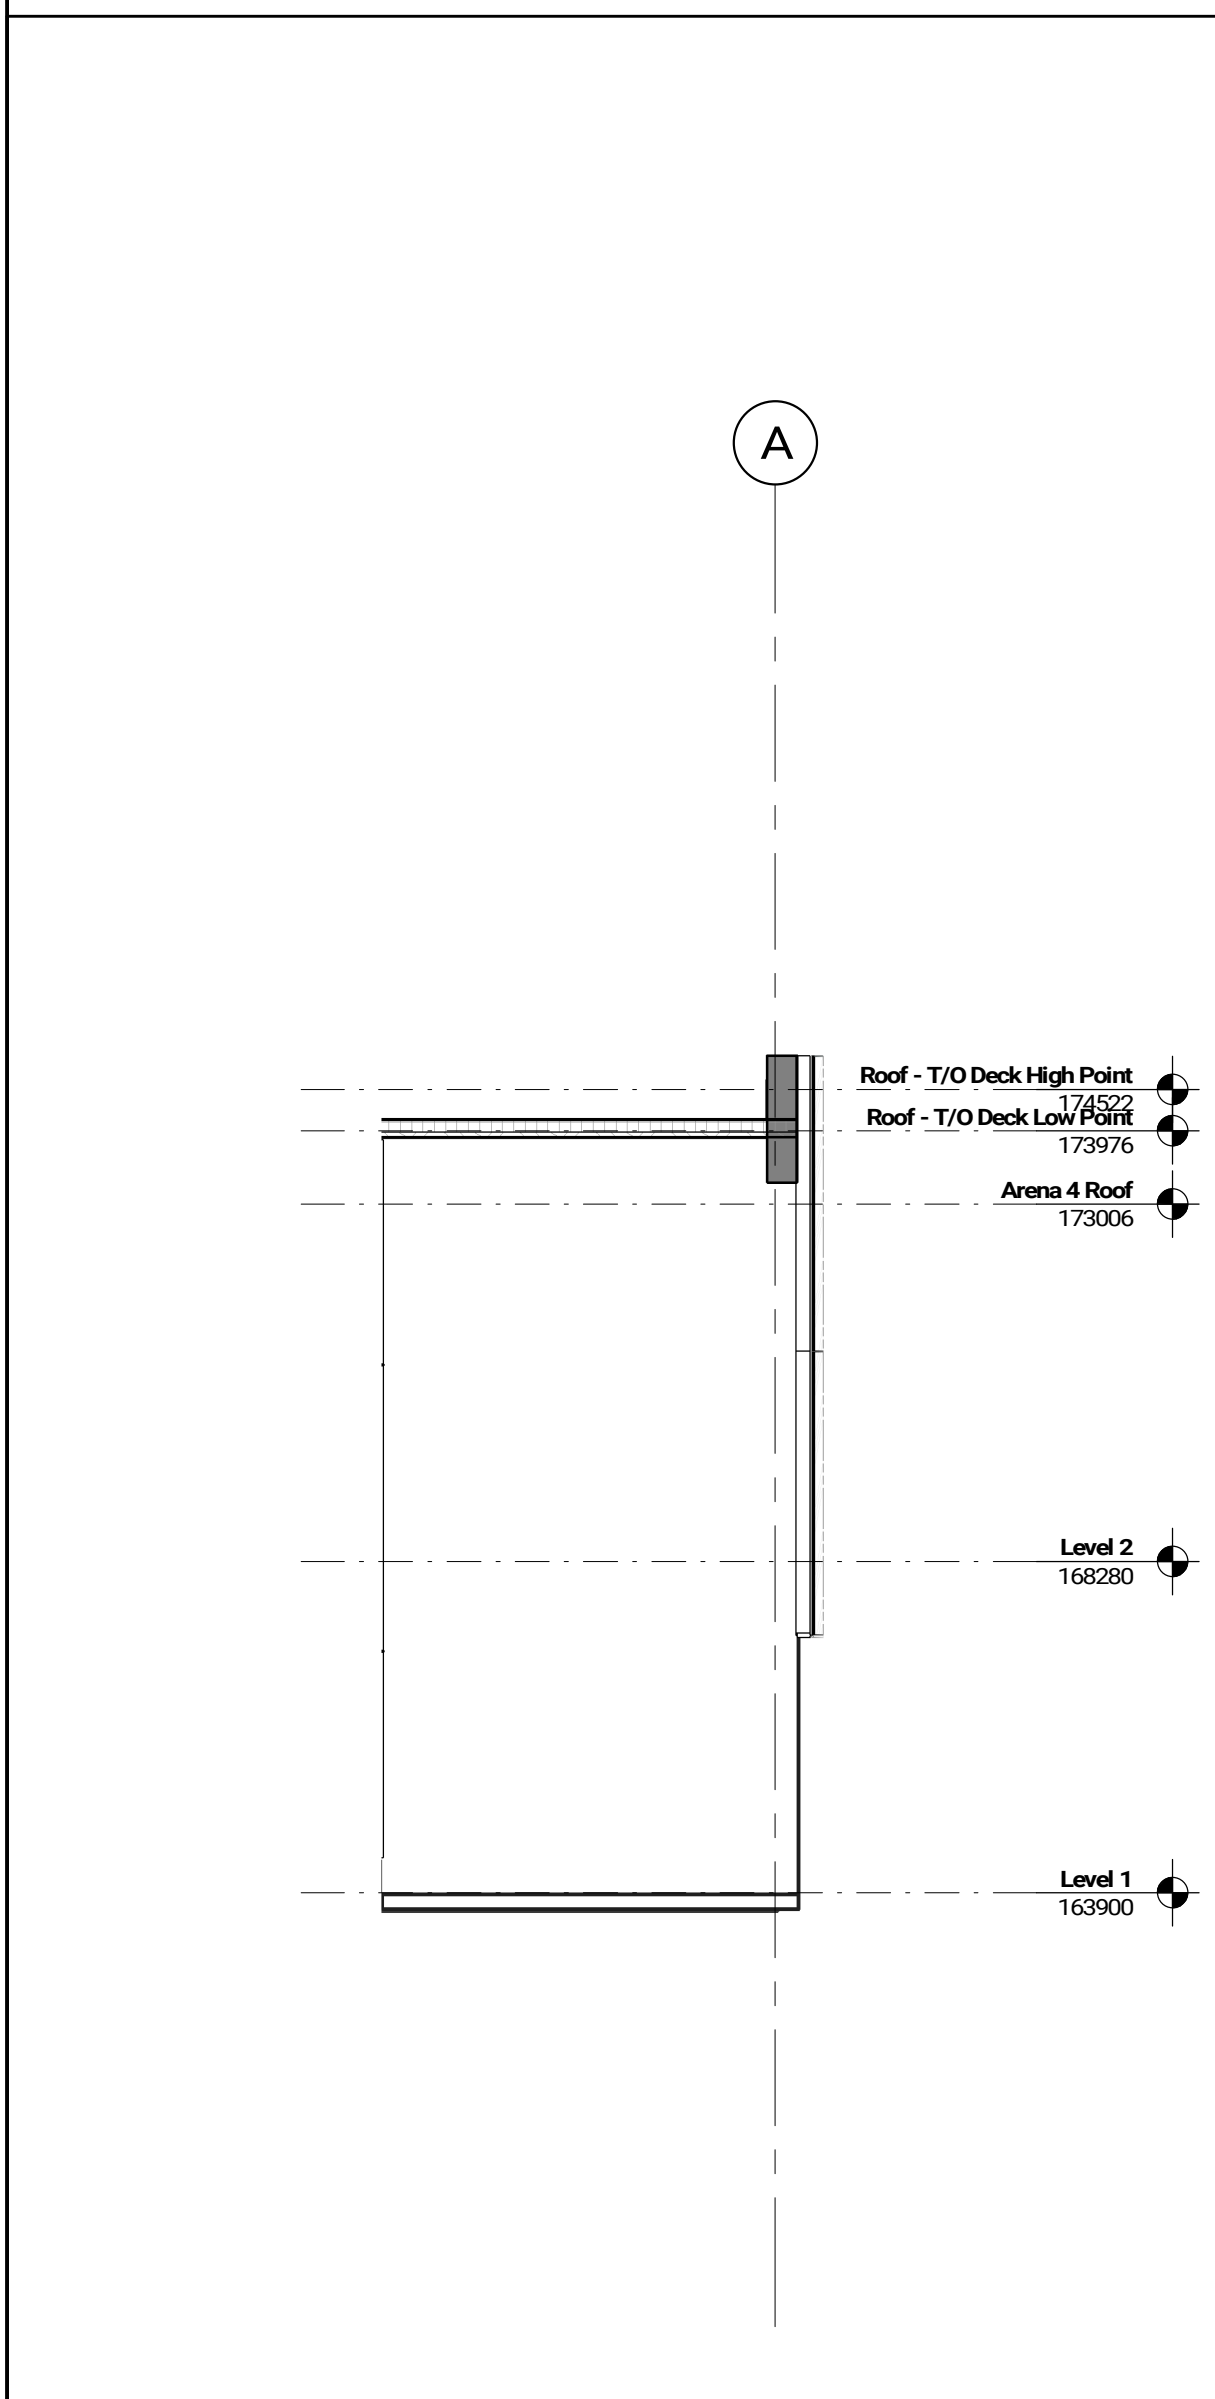


West Elevation - Terrace  
1:100 A302

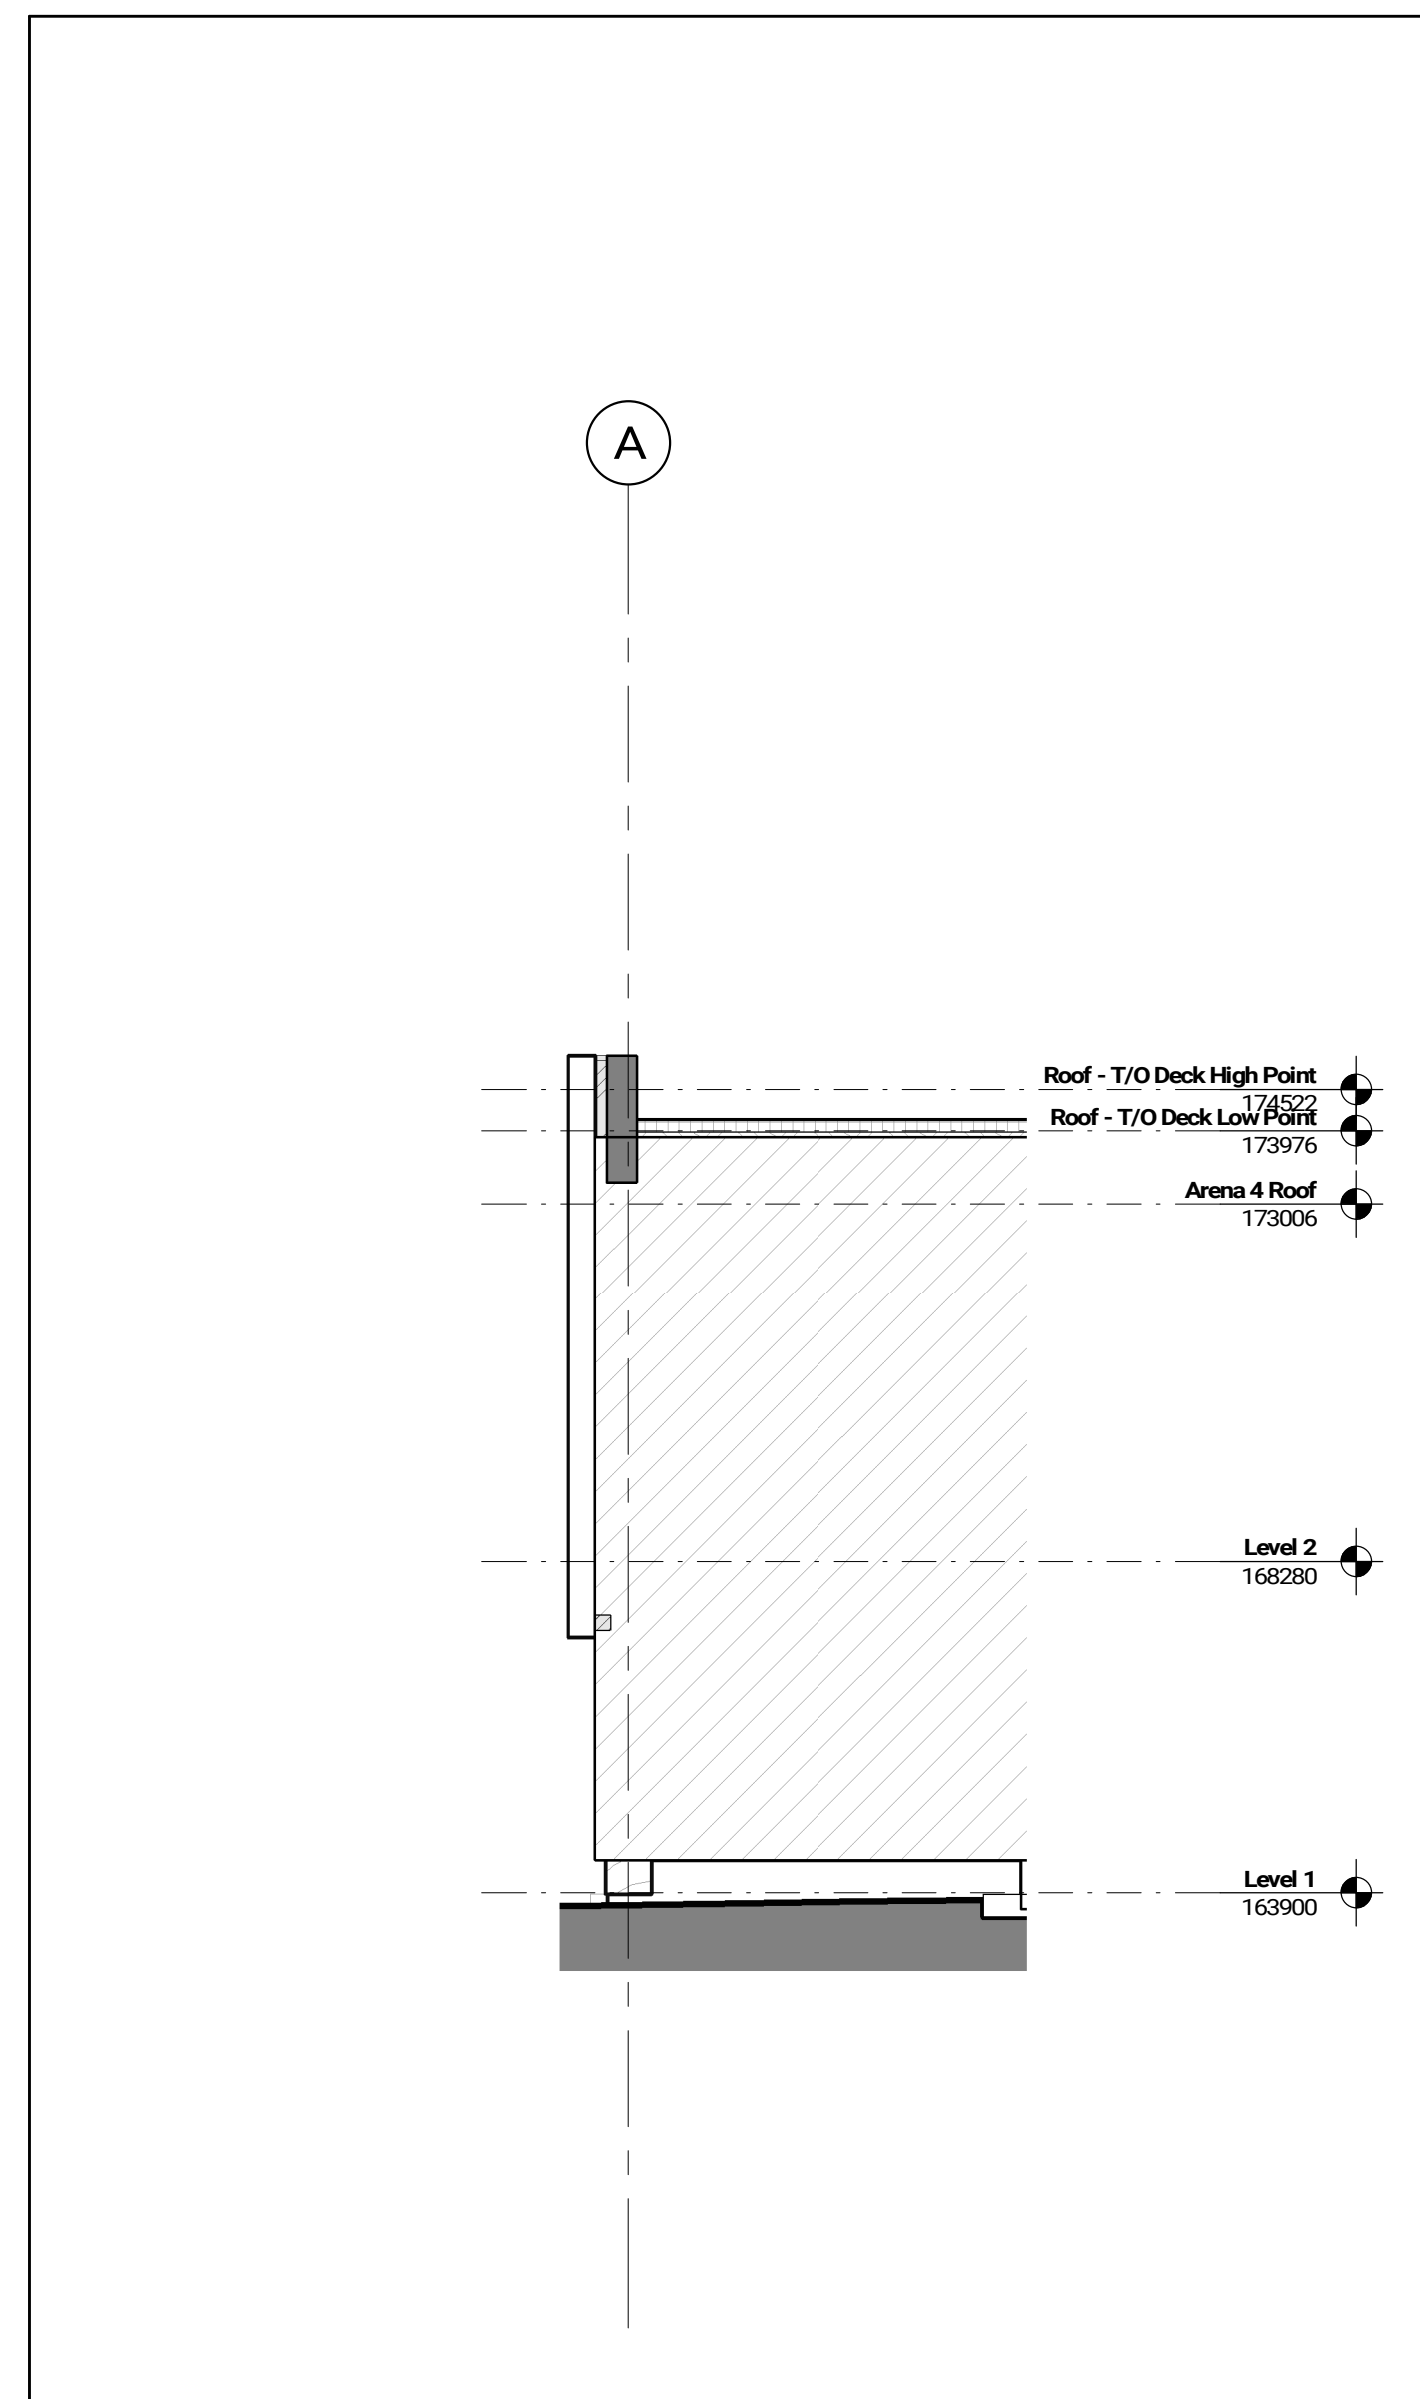

East Elevation - Terrace  
1:100 A302

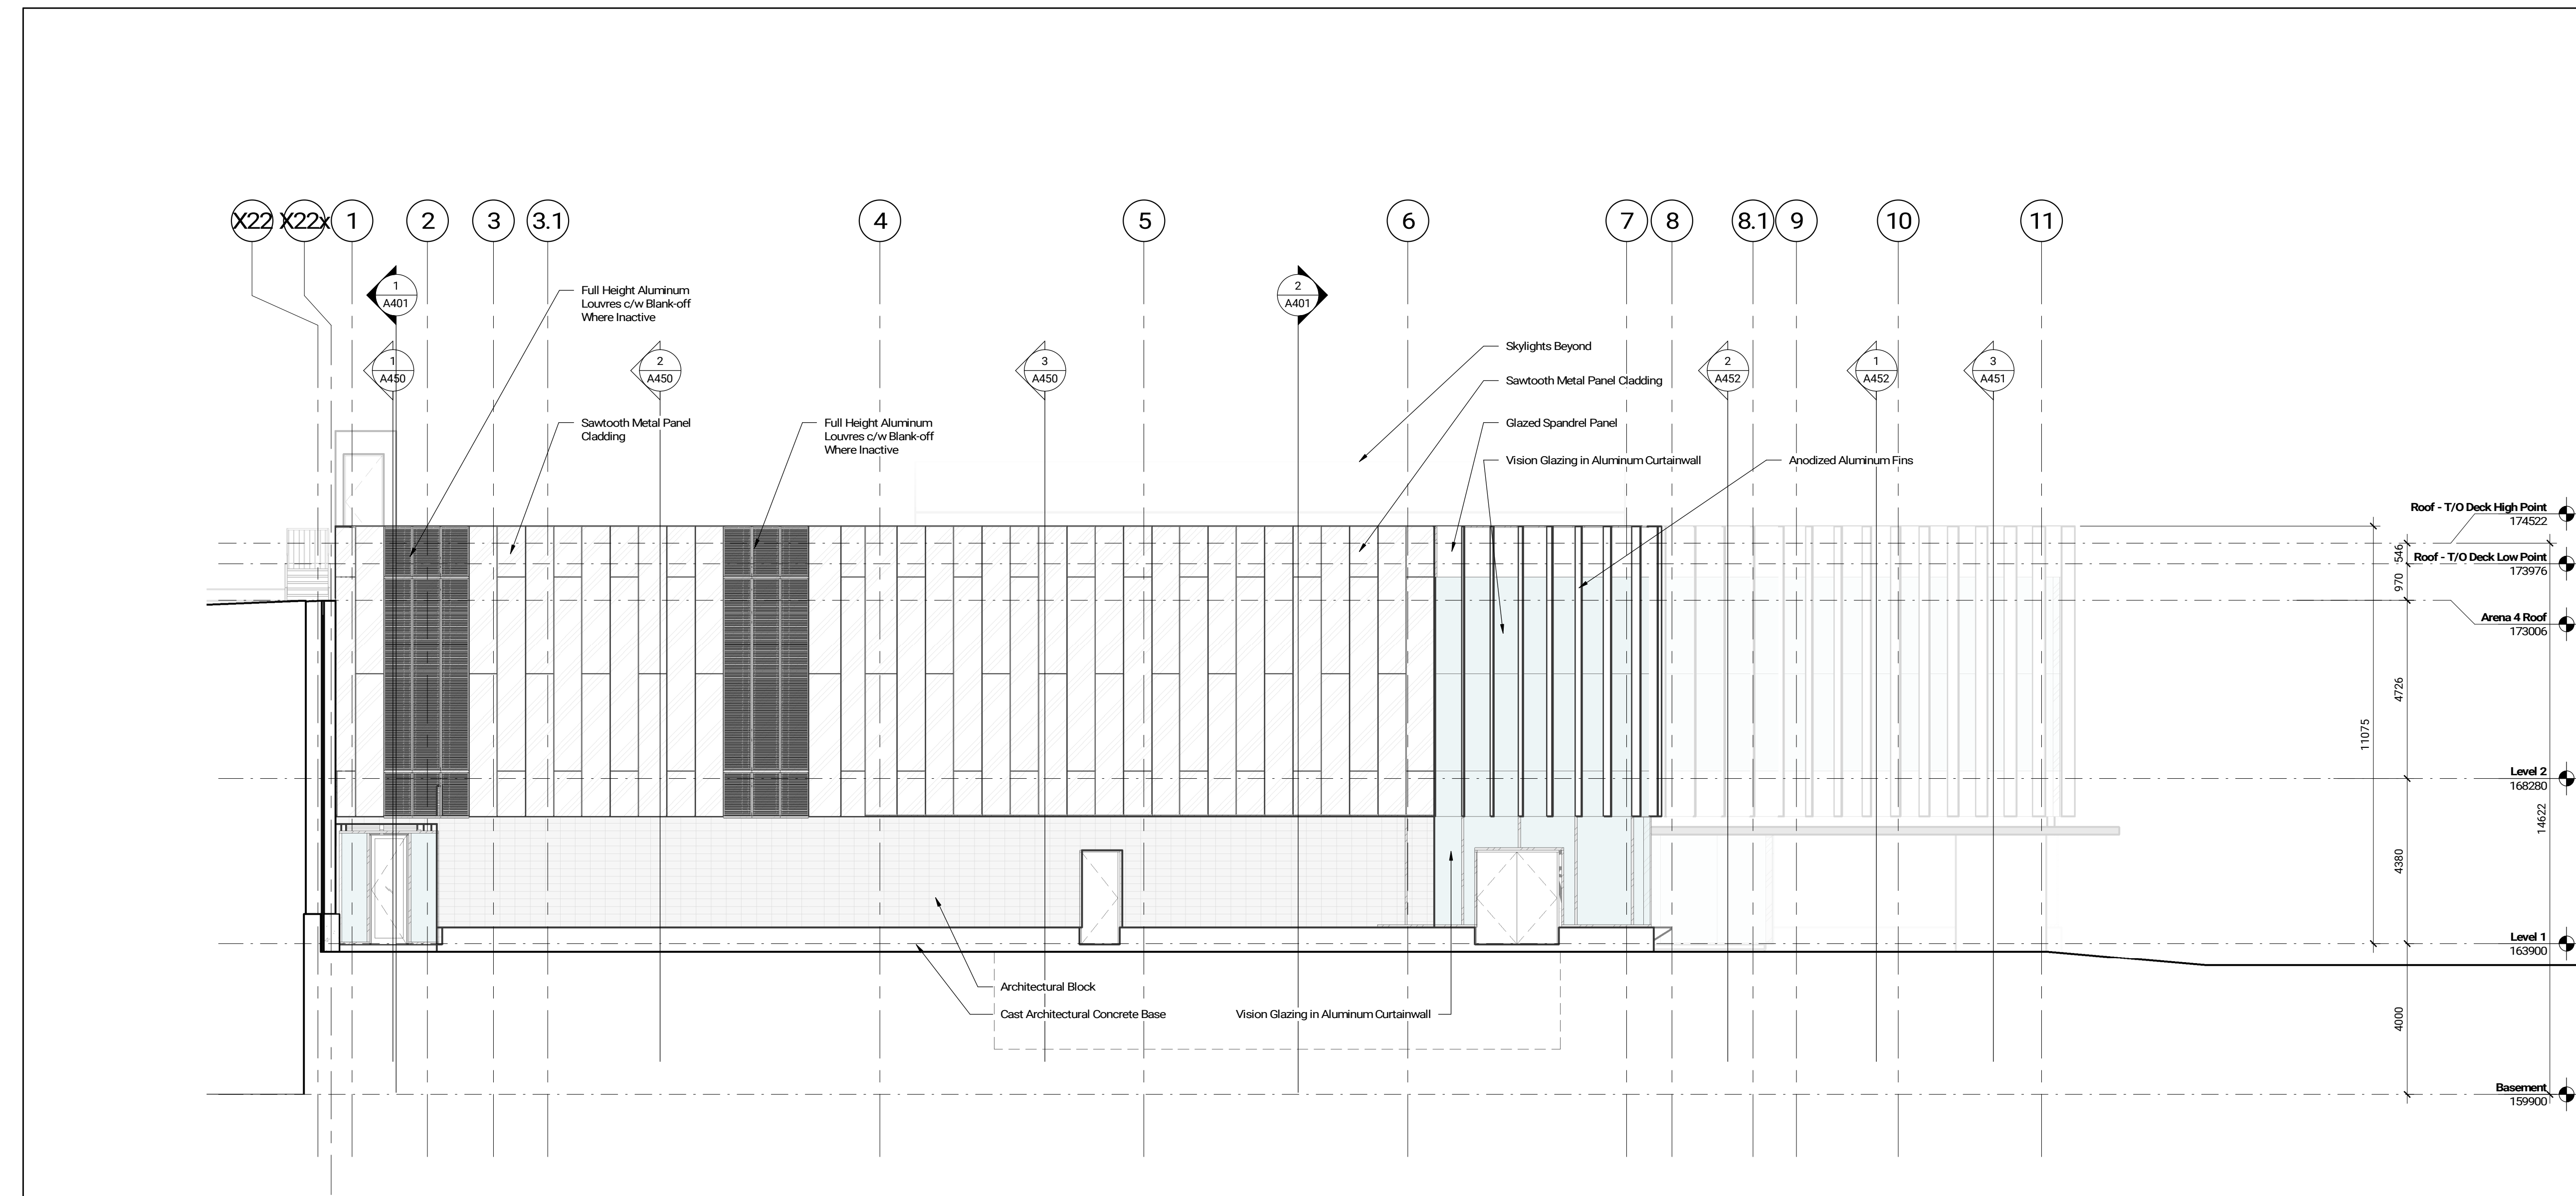

South Elevation  
1:100 A302

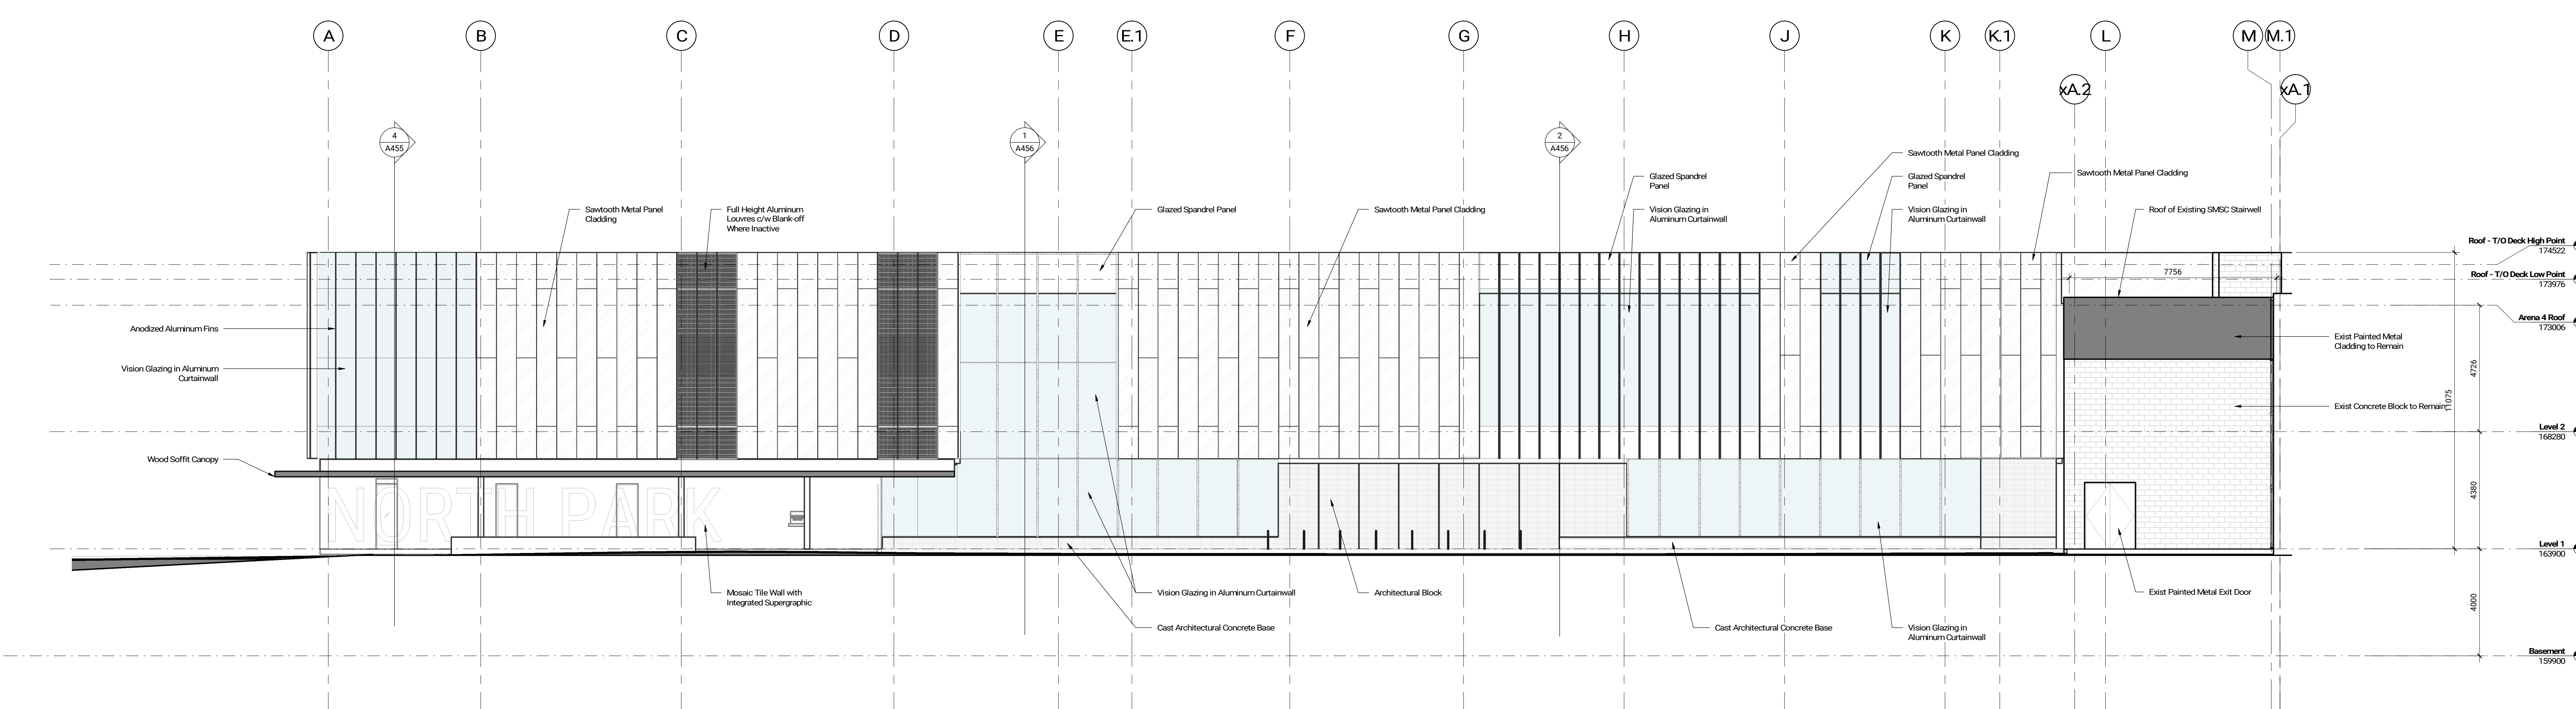

West Elevation  
1:100 A302

Contractor Must Check & Verify all Dimensions on the Job.  
Do Not Scale Drawings.  
All Drawings, Specifications and Related Documents are the Copyright Property of the Architect and shall be returned to the Architect upon completion of the project. No part of this drawing may be reproduced or transmitted in any form or by any means, electronic, mechanical, photocopying, recording, or by any information storage and retrieval system, without the prior written permission of the Architect.  
This Drawing is Not to be Used for Construction Until Signed by the Architect.

North Park Community  
Centre and Public Library  
3070 Neysagawa Blvd, Oakville, ON L6M 4L6  
211030

Exterior Elevations

1:100

A302

2022-06-09 13:31:14 C:\Users\jgheiser\OneDrive\Documents\1000\Arch\DCS\Building\DCS\Jgheiser\PSL\N\1



# Exterior Elevation - North



North Park Community Centre and Public Library

# Exterior Elevation - East



North Park Community Centre and Public Library

# Exterior Elevation - South




North Park Community Centre and Public Library

**diamond  
schmitt**



# Exterior Elevation - West

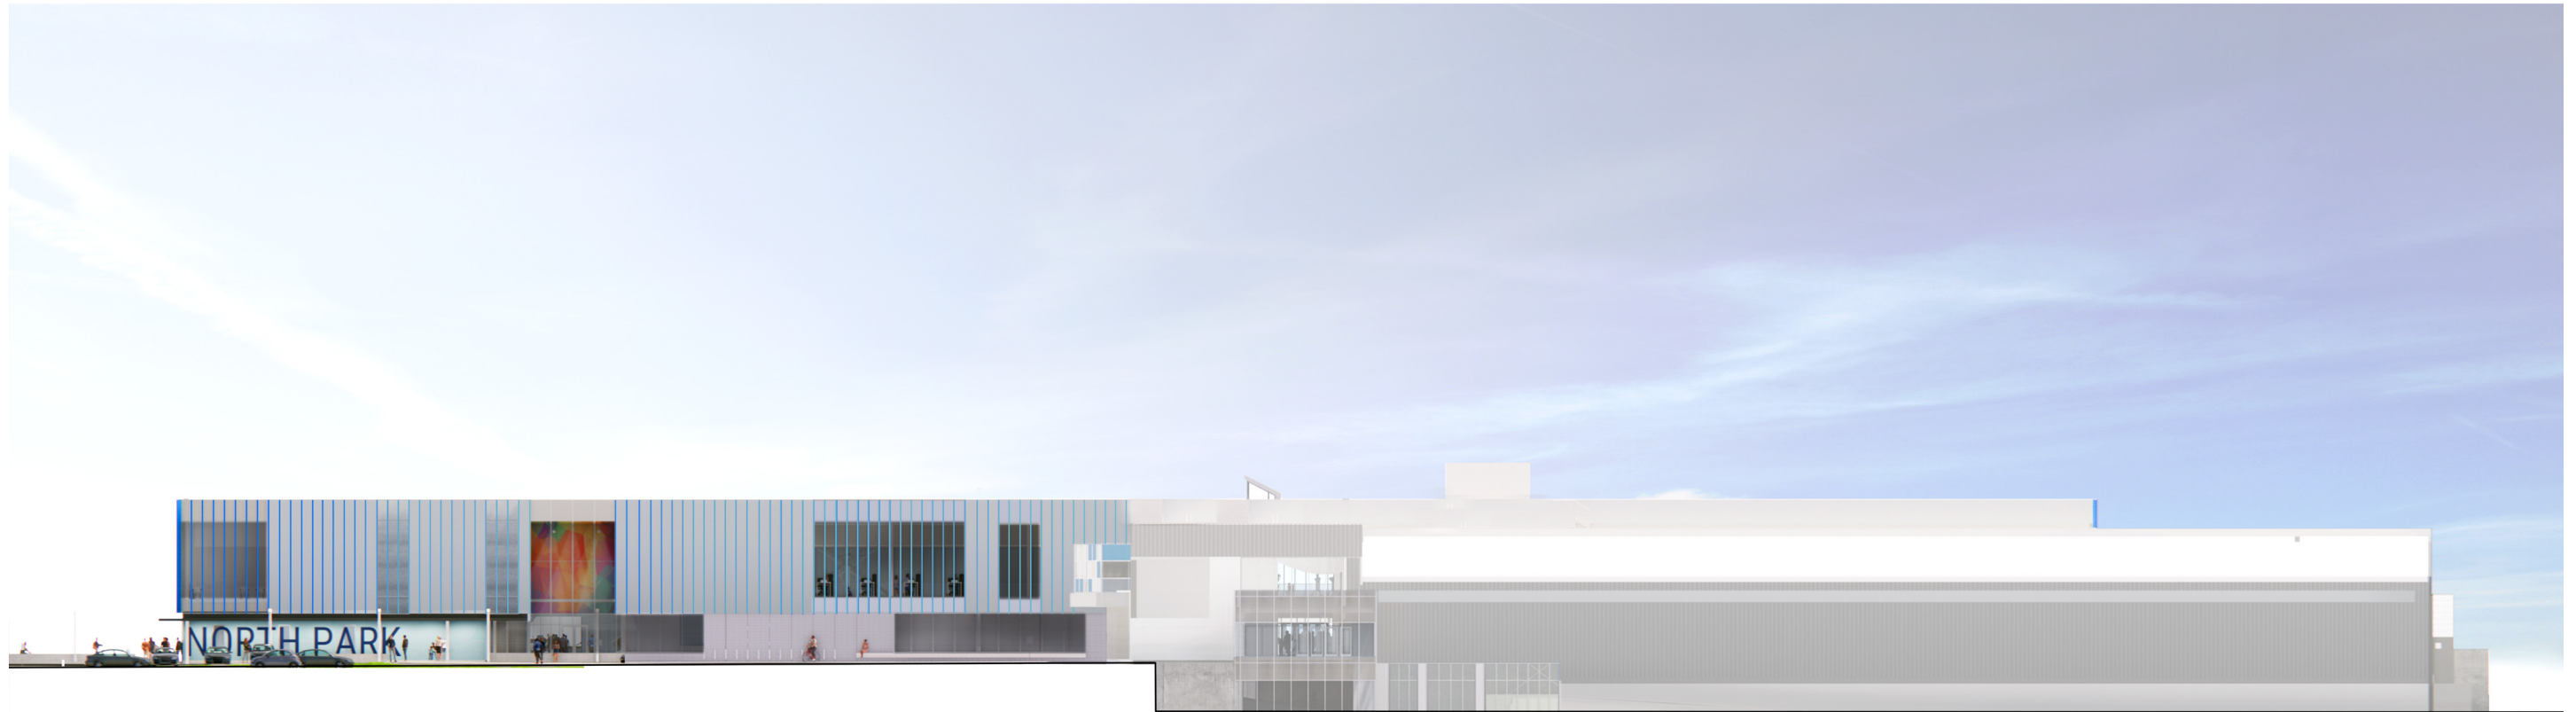

North Park Community Centre and Public Library