


GARAGE LAYOUT 1

SMALLEST GARAGE SIZE BEING PROVIDED
NORTH OAKVILLE

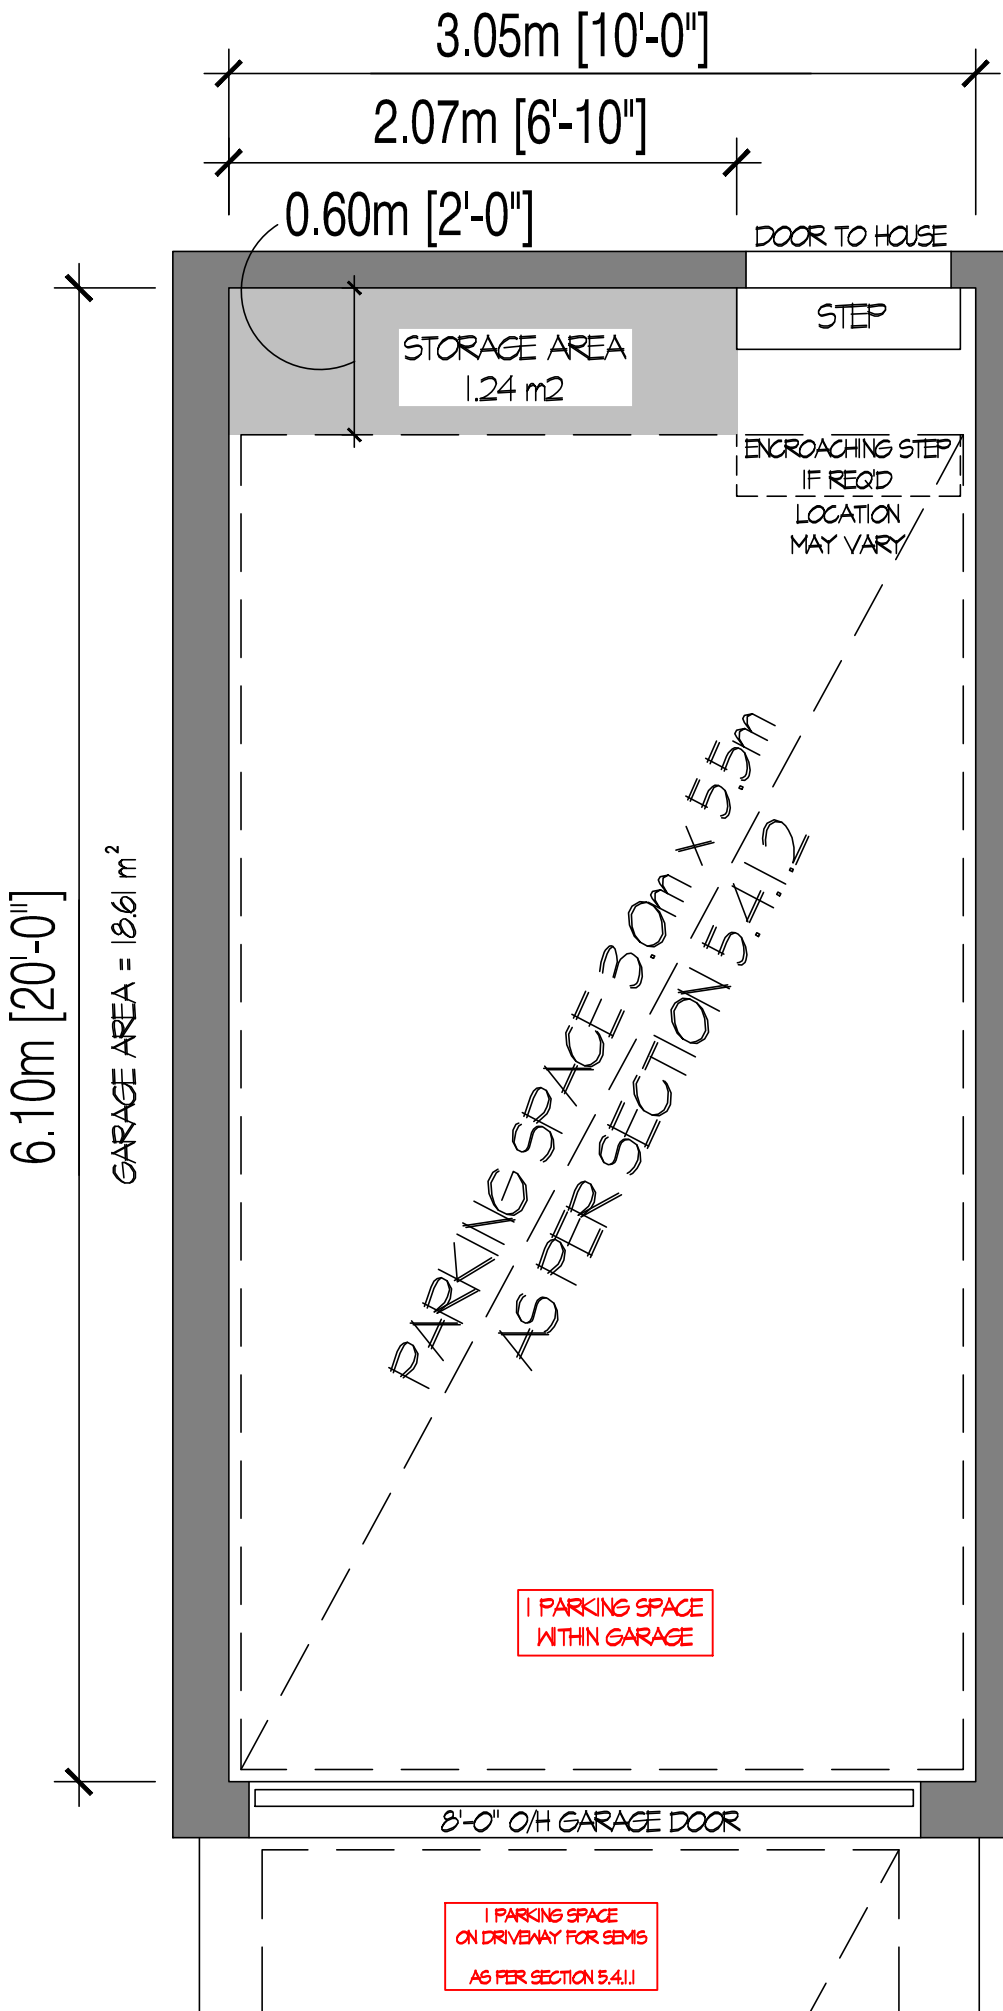

PARKING REQUIREMENTS FOR RESIDENTIAL USES (TABLE 5.1A SECTIONS (1)/(5))

MINIMUM FOR SEMI-DETACHED = 2 PARKING SPACES
MINIMUM FOR ON STREET TOWNHOUSES = 1 PARKING SPACE

JULY 27, 2022