

SAW WHET BOULEVARD  
(DEDICATED BY REGISTERED  
PLAN 20M - 1223)

BLOCK 451

BLOCK 452

R E G I S T E R E D

P L A N

BLOCK 505  
(WIDENING)

2 0 M - 1 2 2 3

TOPOGRAPHIC PLAN OF  
**BRONTE GREEN SUBDIVISION**  
TOWN OF OAKVILLE  
REGIONAL MUNICIPALITY OF PEEL



J.D. BARNES LIMITED  
© COPYRIGHT 2021

**METRIC** DISTANCES AND/OR COORDINATES SHOWN ON THIS PLAN ARE IN METRES AND CAN BE CONVERTED TO FEET BY DIVIDING BY 0.3048.

**LEGEND**

□ CB	DENOTES CATCHBASIN
* HM	DENOTES HYDRO MARKER
○ MH	DENOTES MANHOLE
• BOL	DENOTES BOLLARD
• HP	DENOTES HYDRO POLE
• LS	DENOTES LIGHT STANDARD
⊞ PED	DENOTES TELEPHONE PEDESTAL

**NOTES**

THIS IS NOT A PLAN OF SURVEY AND SHALL NOT BE USED EXCEPT FOR THE PURPOSE INDICATED IN THE TITLE BLOCK.


THIS PLAN IS PROTECTED BY A COPYRIGHT

ELEVATIONS SHOWN ON THIS PLAN ARE RELATED TO GEODETIC DATUM AND ARE DERIVED FROM THE OAKVILLE BENCH MARK/S No 101 HAVING A PUBLISHED ELEVATION OF 115.838 METRES.

BOUNDARY INFORMATION IS COMPILED FROM AVAILABLE PAPER RECORDS, AND HAS NOT BEEN VERIFIED BY ACTUAL FIELD MEASUREMENTS.

BRONTE ROAD - REGIONAL ROAD No. 25


PART 1, PLAN 1489 (MTO PLAN P-1738-64)

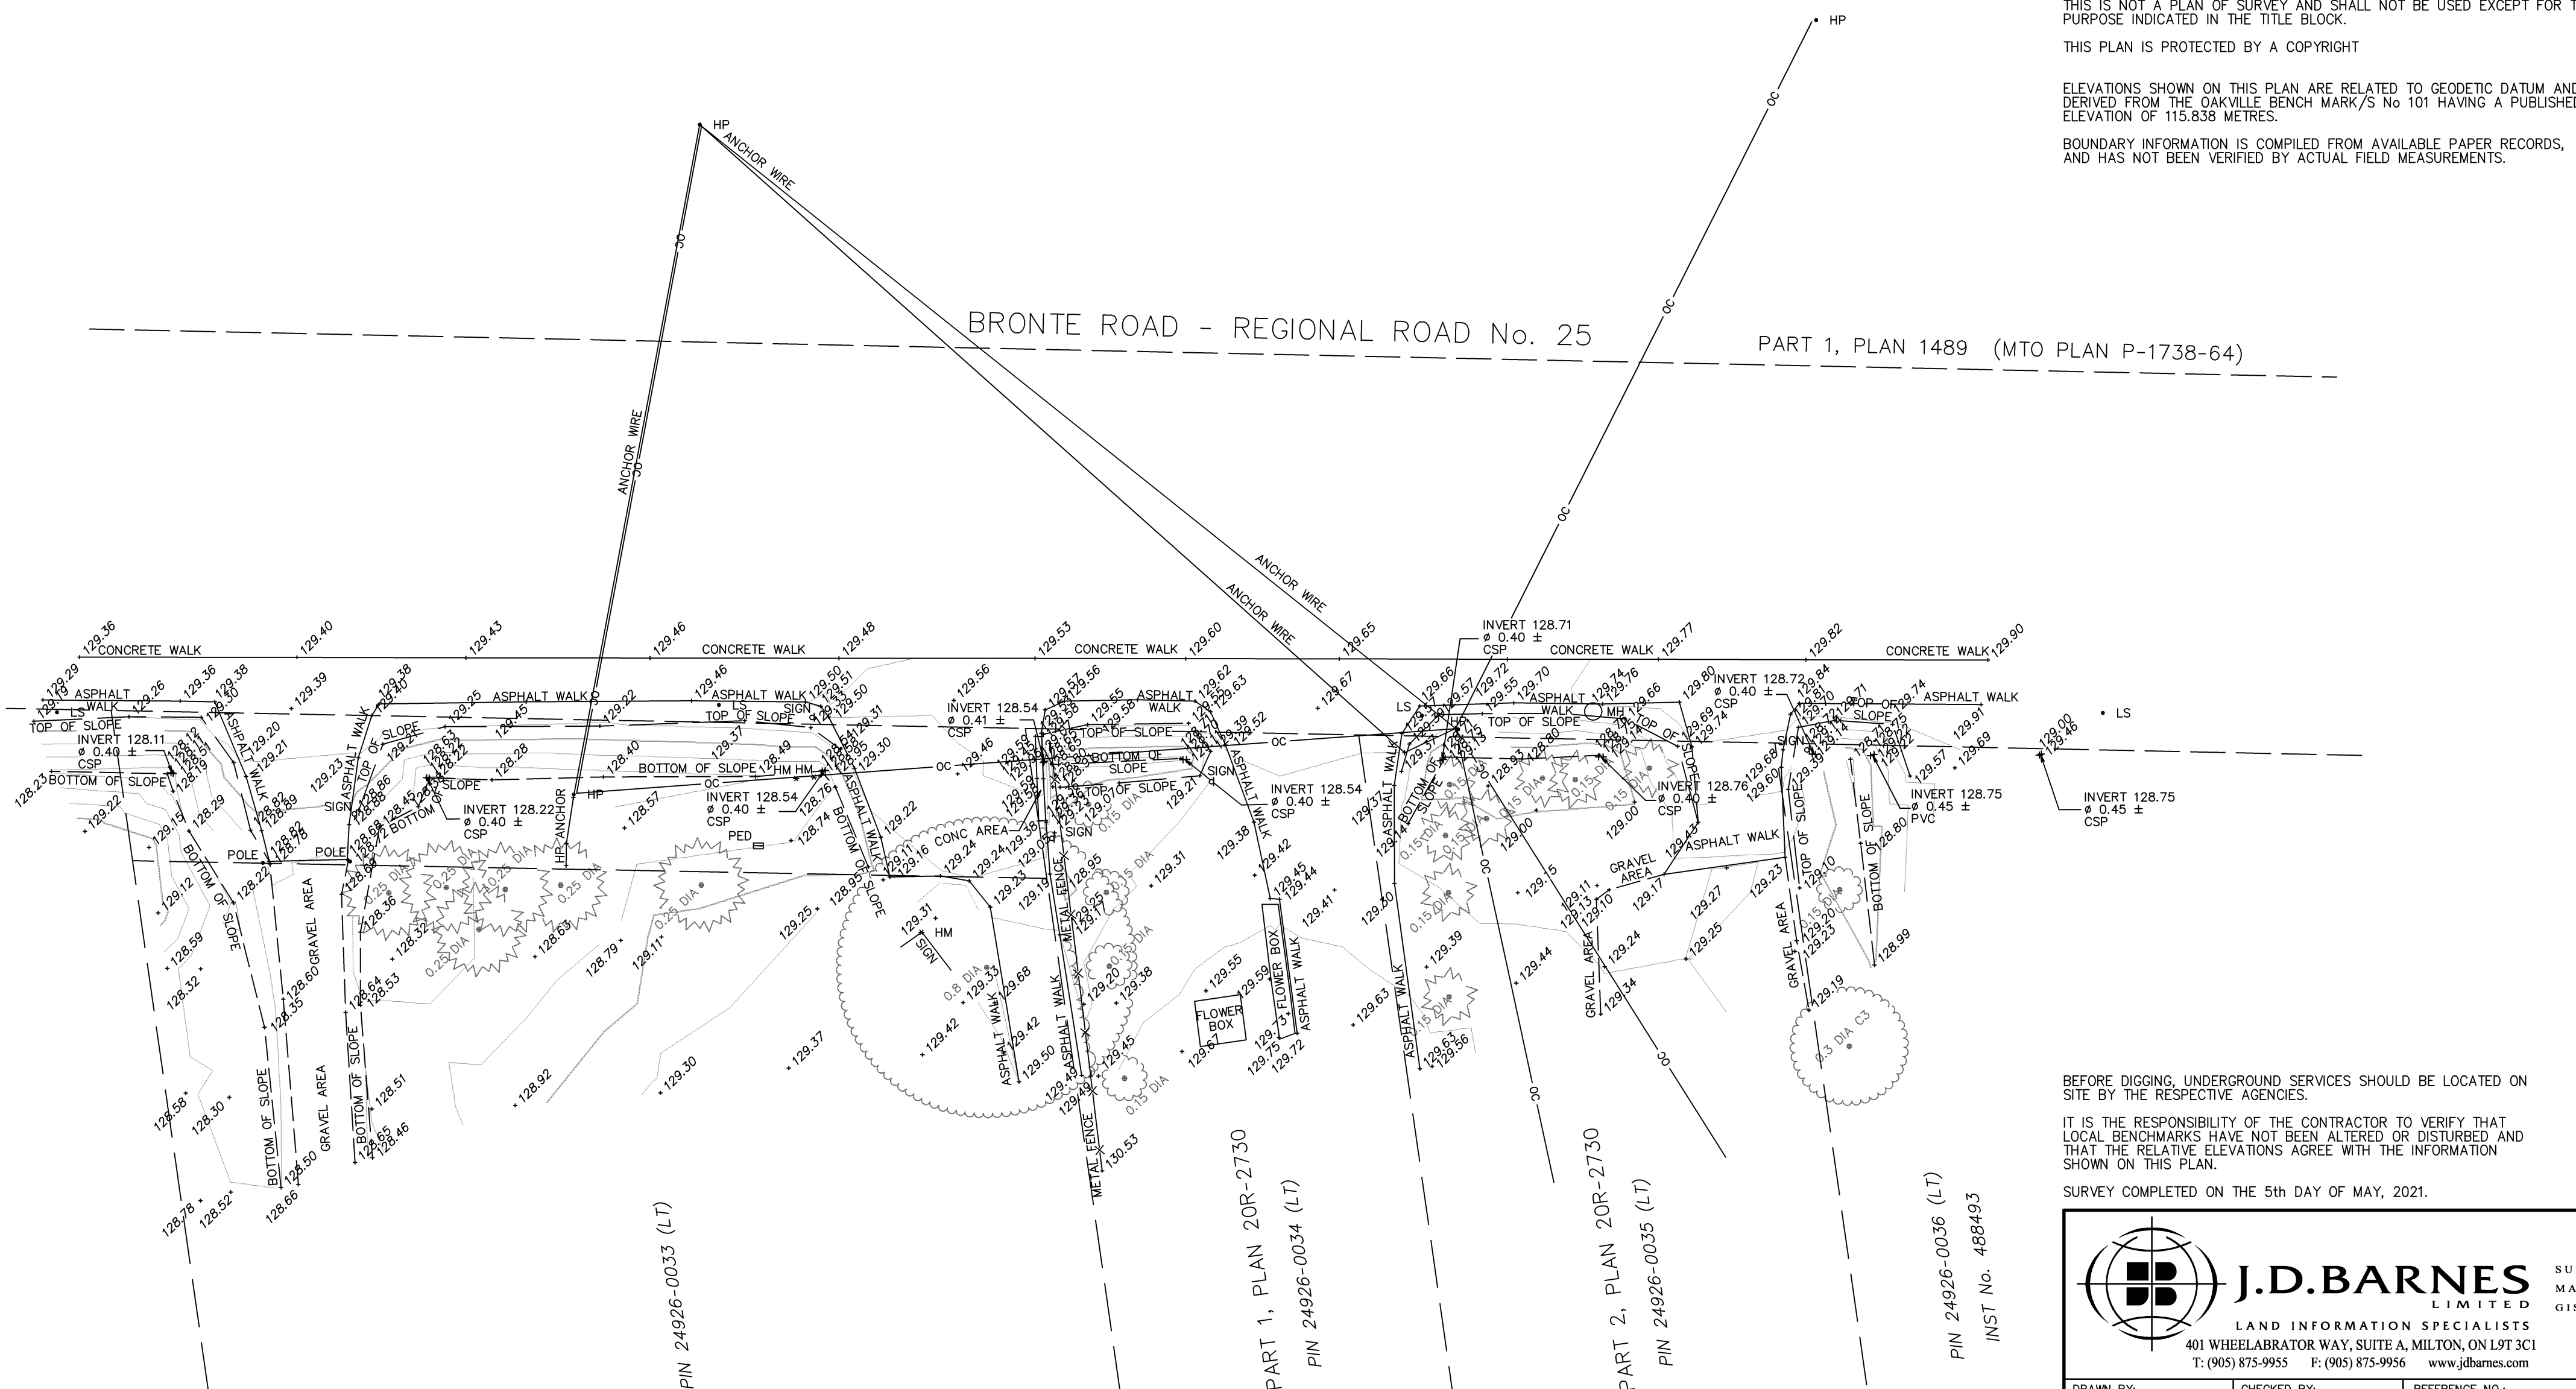

BEFORE DIGGING, UNDERGROUND SERVICES SHOULD BE LOCATED ON SITE BY THE RESPECTIVE AGENCIES.

IT IS THE RESPONSIBILITY OF THE CONTRACTOR TO VERIFY THAT LOCAL BENCHMARKS HAVE NOT BEEN ALTERED OR DISTURBED AND THAT THE RELATIVE ELEVATIONS AGREE WITH THE INFORMATION SHOWN ON THIS PLAN.

SURVEY COMPLETED ON THE 5th DAY OF MAY, 2021.

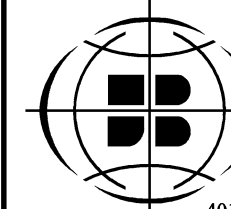 <b>J.D. BARNES</b> LIMITED SURVEYING MAPPING GIS LAND INFORMATION SPECIALISTS 401 WHEELABRATOR WAY, SUITE A, MILTON, ON L9T 3C1 T: (905) 875-9955 F: (905) 875-9956 www.jdbarnes.com		REFERENCE NO.: <b>12-30-371-09-MAY05</b>