



**Rampen Holdings Inc.**  
 Part of Lot 10, Concession 1,  
 North of Dundas Street

GEOGRAPHIC TOWNSHIP OF TRAFALGAR  
 NOW IN THE  
**TOWN OF OAKVILLE**  
 REGIONAL MUNICIPALITY OF HALTON


KEY PLAN N.T.S.

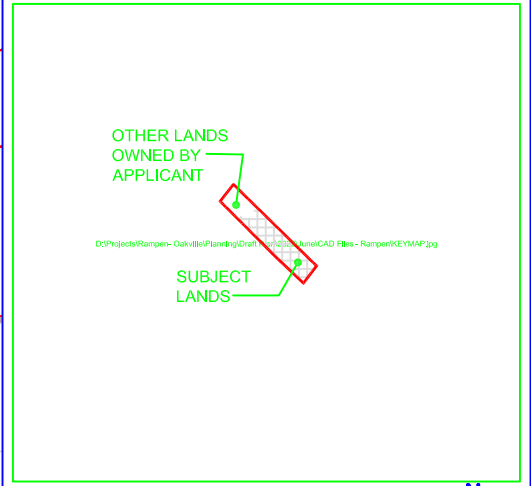

Subject Lands

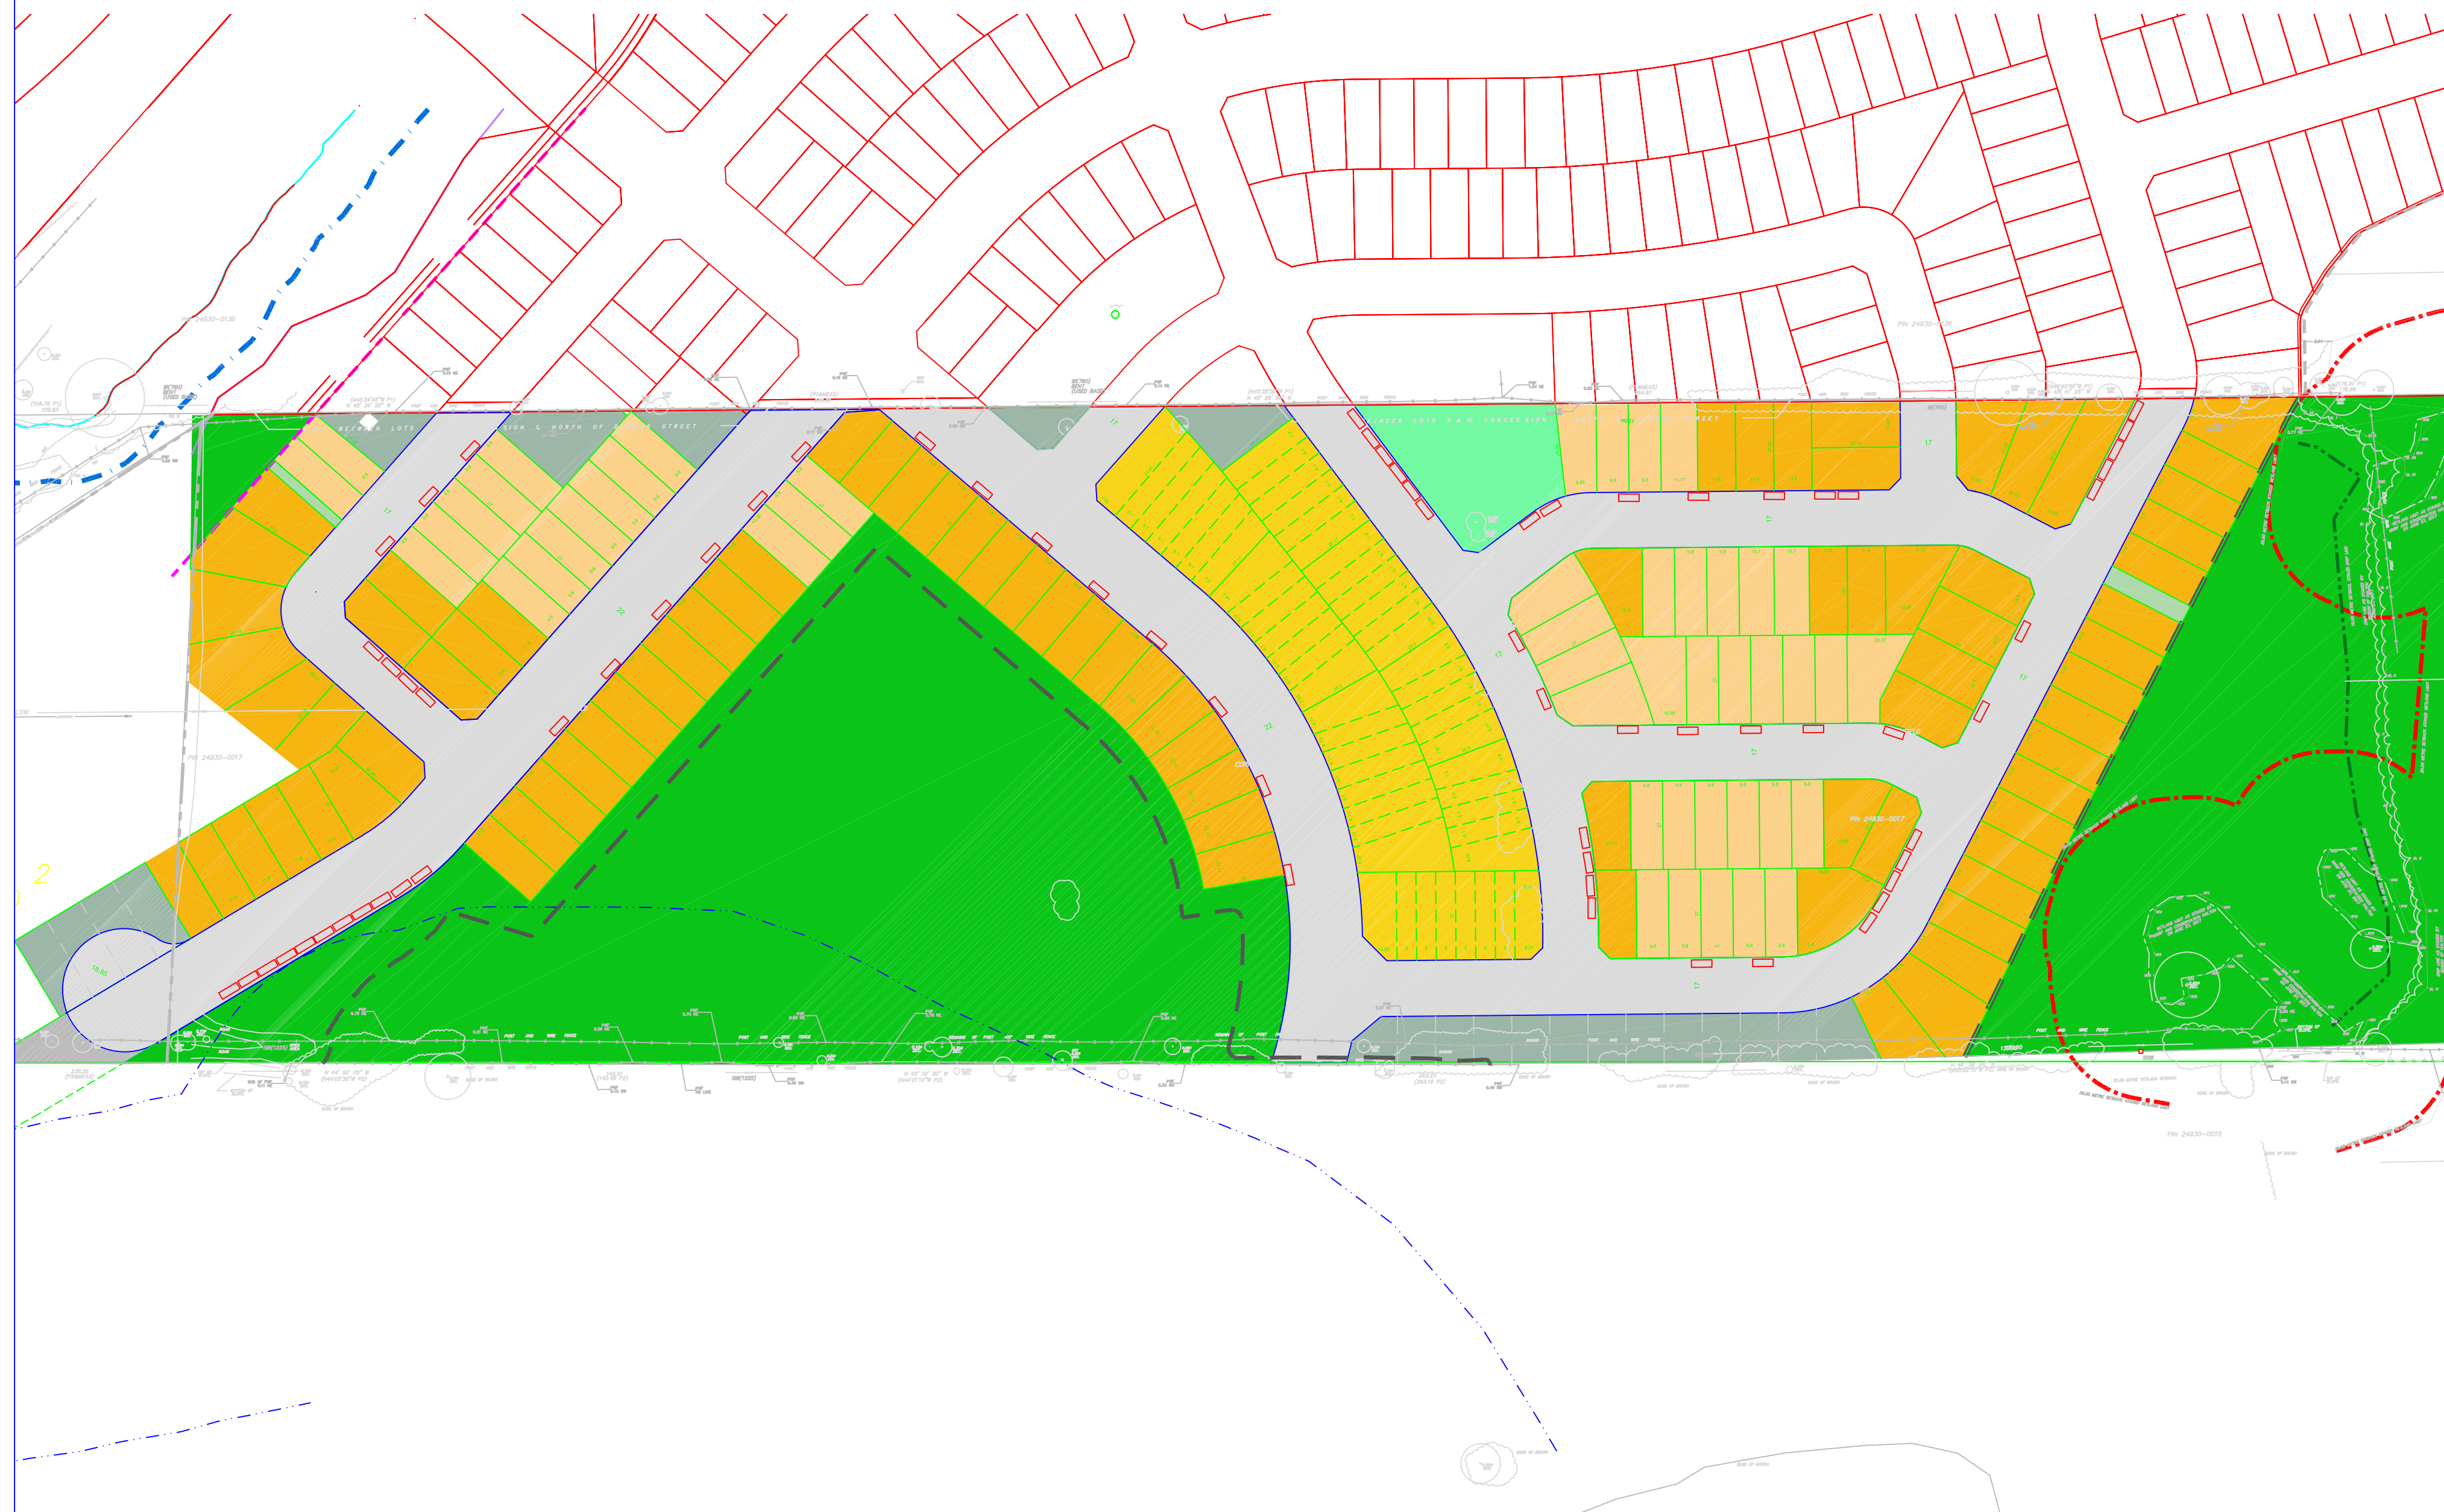

Preliminary On-Street Parking Analysis  
 #71 On-Street Parking Spaces (subject to adjustment during detailed engineering design)

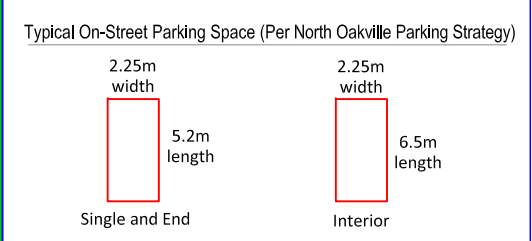

No.	DATE:	REVISIONS:
1.	Jan 30, 2024	On-Street Parking

SITE ADDRESS: **RAMPEN - PART OF LOT 10,  
 CONCESSION 1  
 NORTH OF DUNDAS STREET  
 TOWN OF OAKVILLE**



TITLE: **ON-STREET PARKING**

SCALE: N.T.S.  
 DATE: January 30, 2024  
 DRAWN: S.N.  
 CHECKED: R.P.  
 PROJECT No: NT-22-128  
 DRAWING No:

**D-1**