


**Scale 1:750**

L1-01 LANDSCAPE MASTER PLAN  
L1-02 LAYOUT ENLARGEMENT A  
L1-03 LAYOUT ENLARGEMENT B  
L1-04 LAYOUT ENLARGEMENT C

L2-01 PLANTING PLAN A  
L2-02 PLANTING PLAN B  
L2-03 PLANTING PLAN C


L3-01 TREE CANOPY PLAN A  
L3-02 TREE CANOPY PLAN B

LD-01 LANDSCAPE DETAILS  
LD-02 LANDSCAPE DETAILS  
LD-03 LANDSCAPE DETAILS  
LD-04 LANDSCAPE DETAILS  
LD-05 LANDSCAPE DETAILS

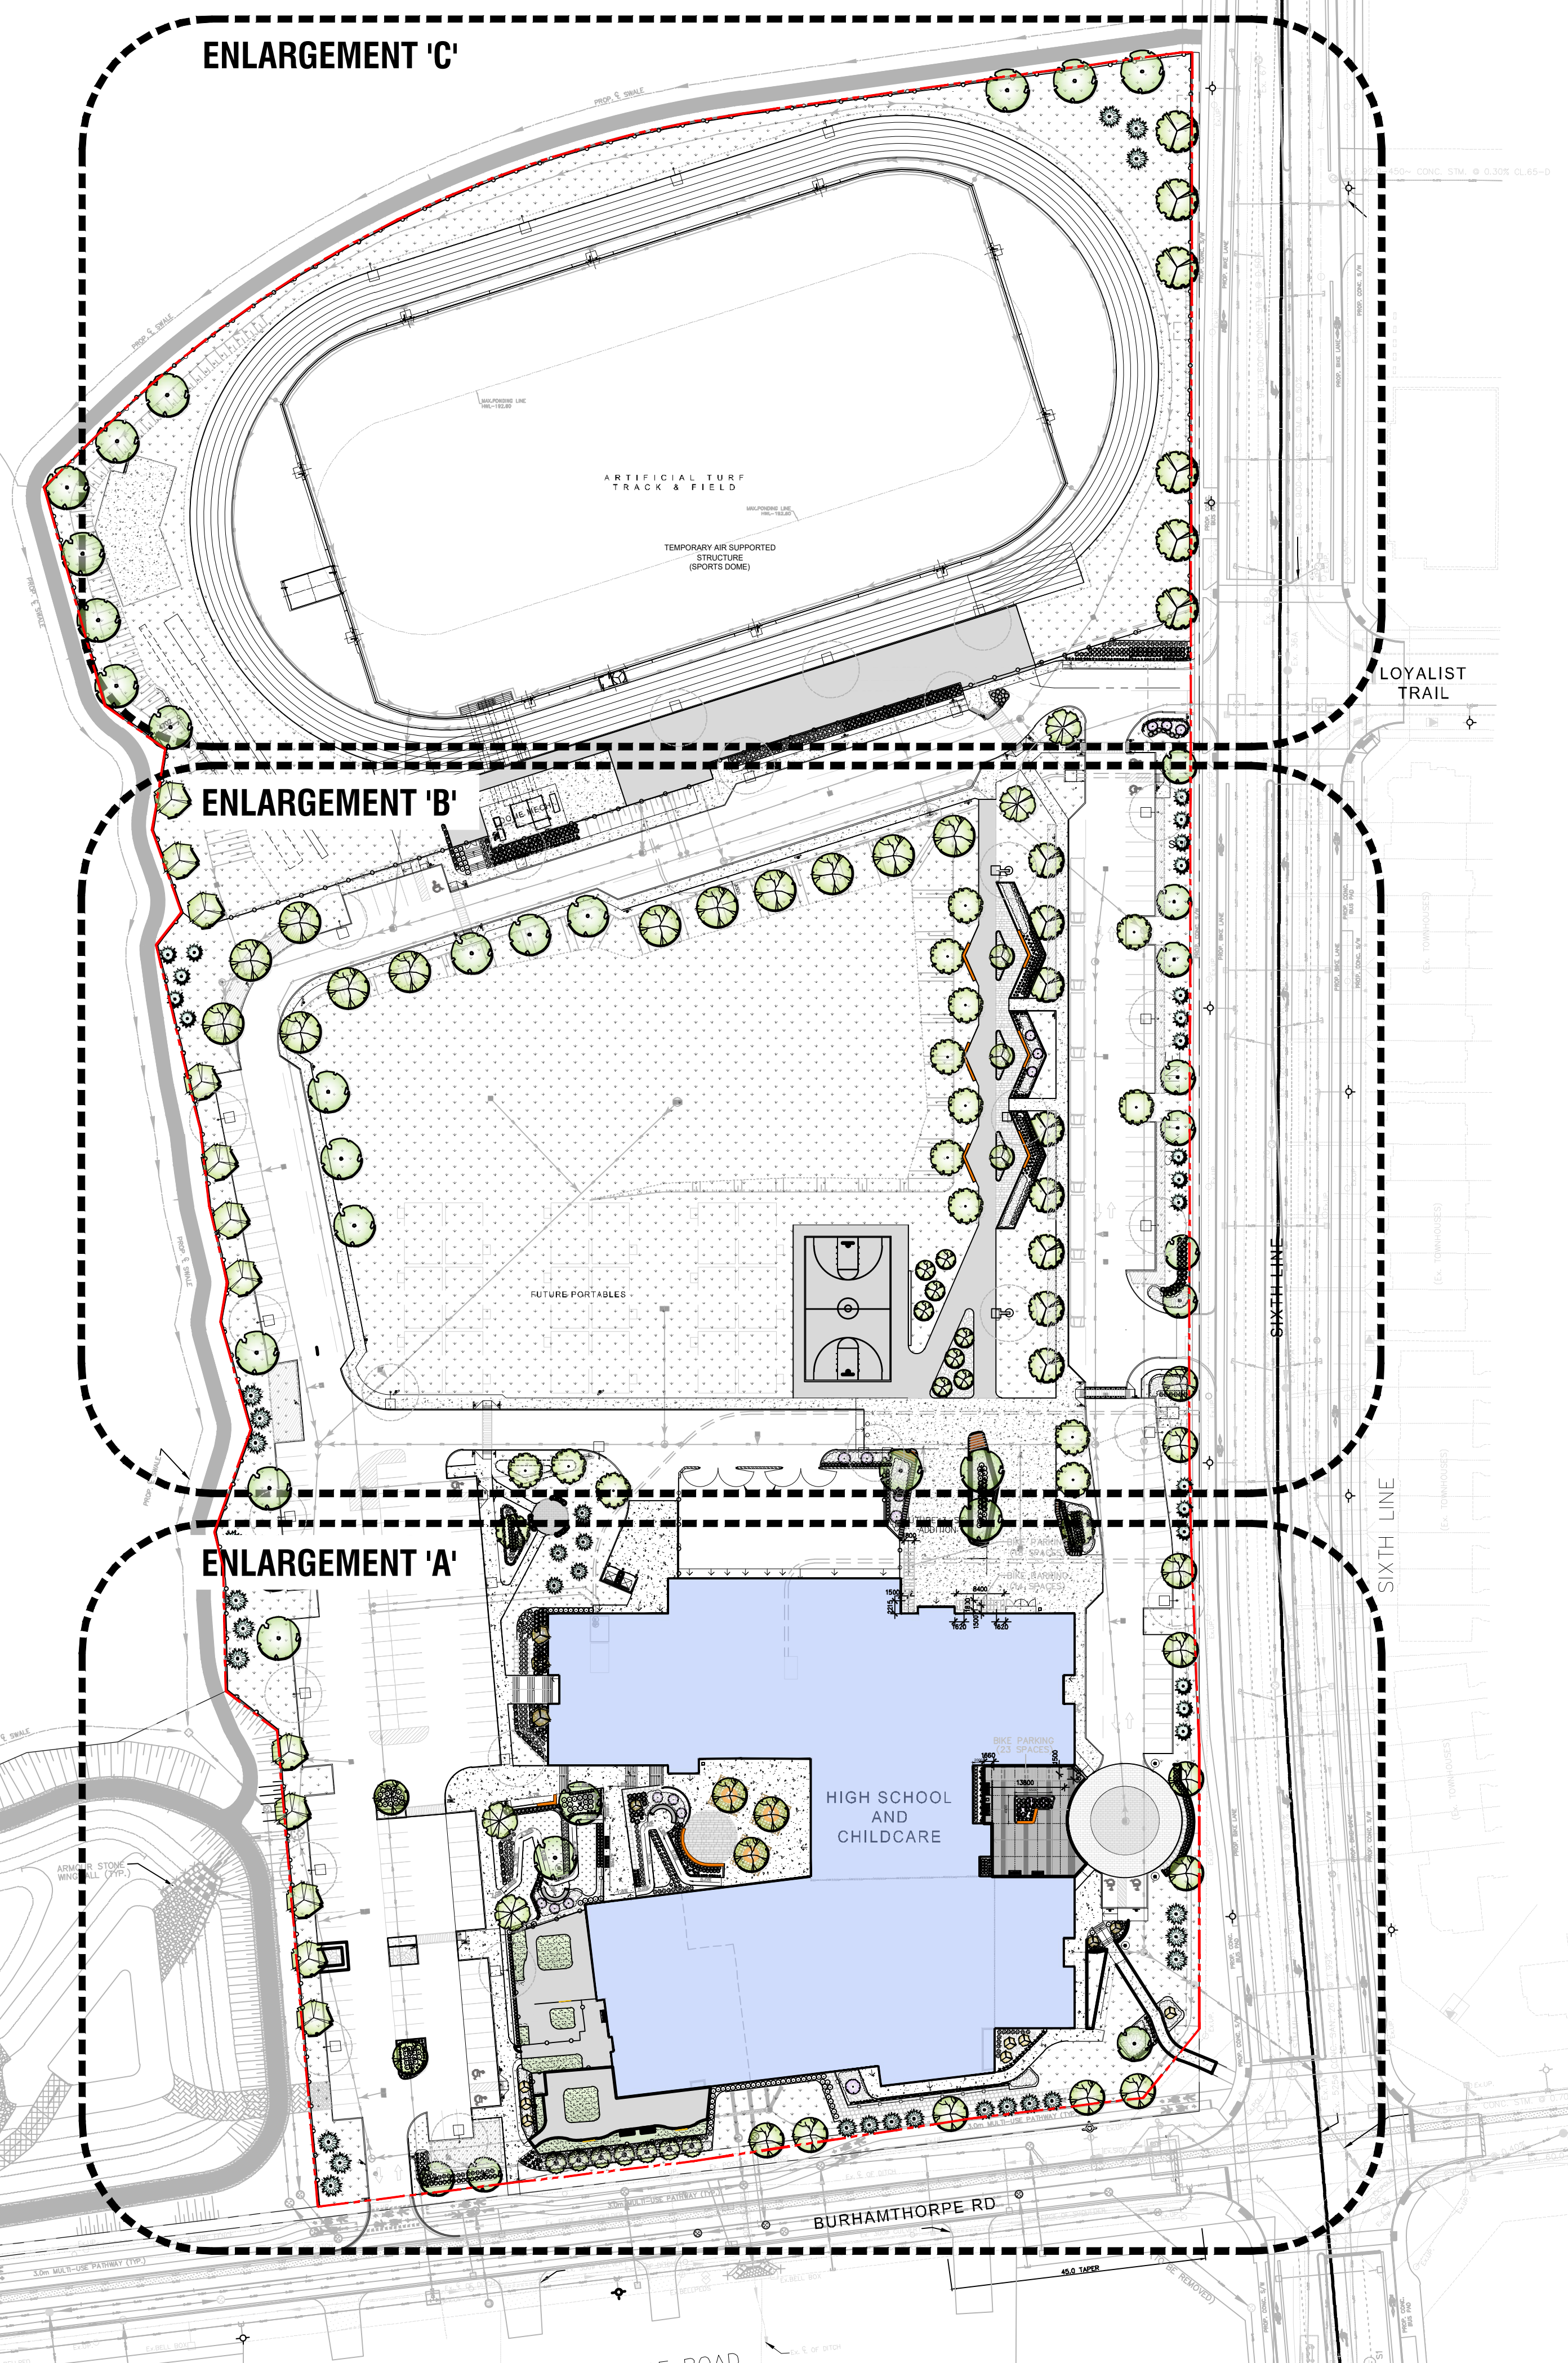

## Key Map

### Legend

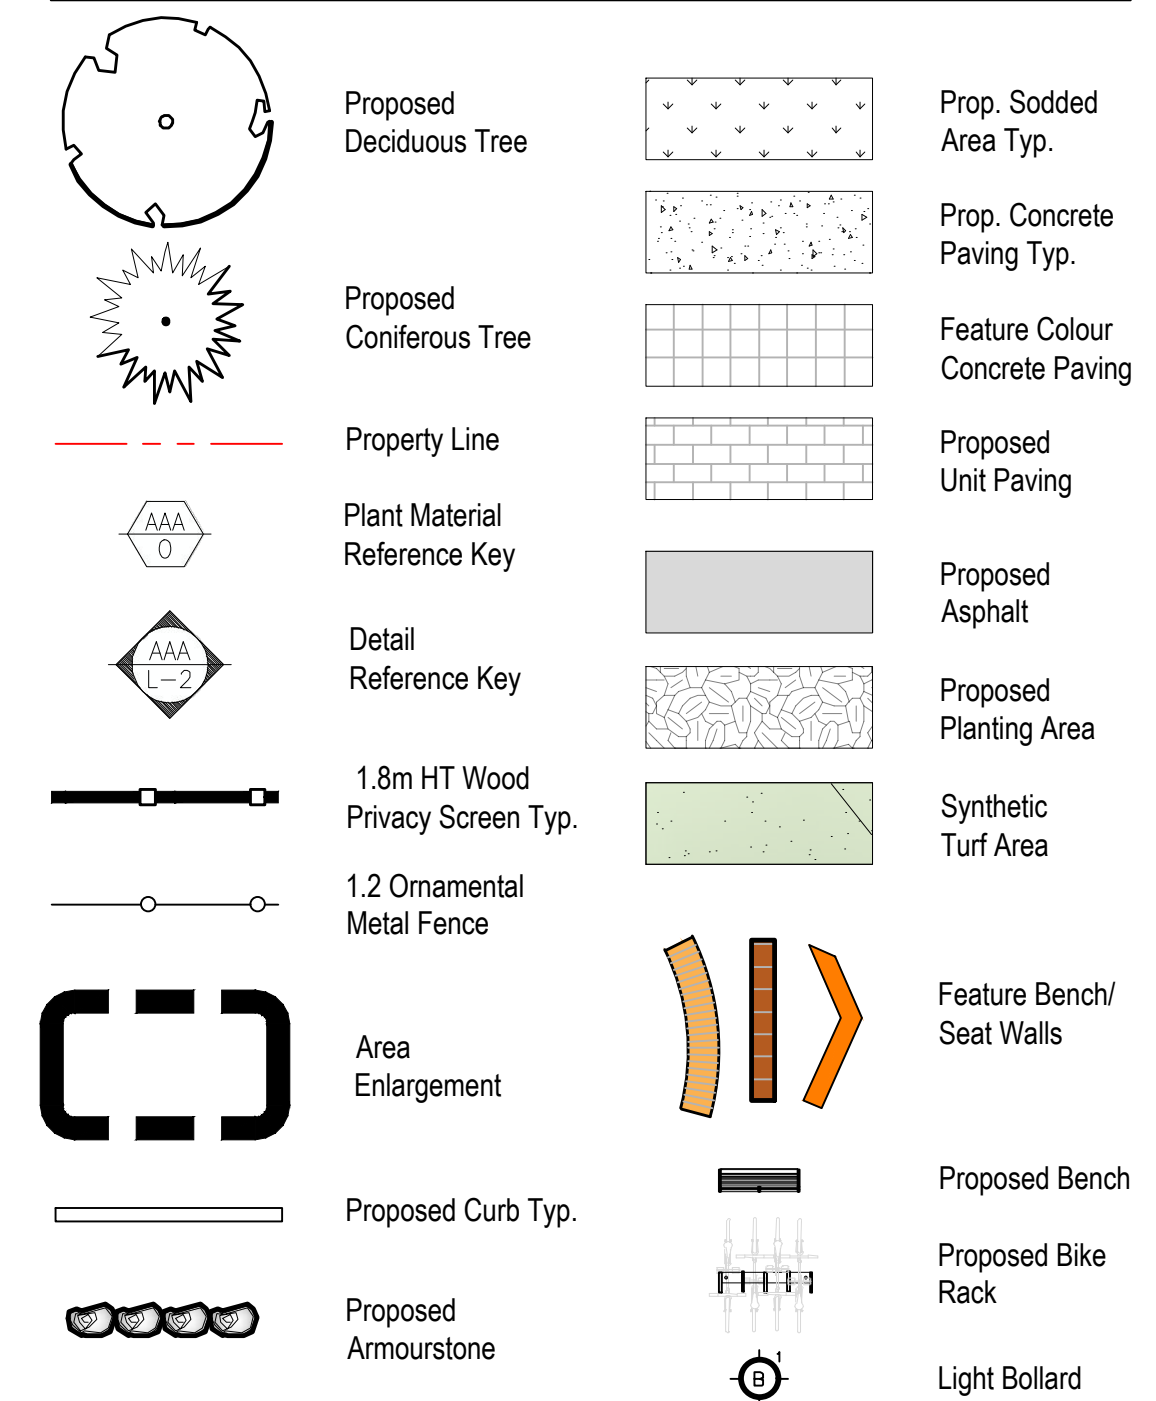

|     |                             |          |
|-----|-----------------------------|----------|
| 15  | Revised per Grading         | 23/06/25 |
| 14  | Revised per Comment         | 06/05/25 |
| 13  | Issued for SPA ReSubmission | 04/03/25 |
| 12  | Issued for ReSubmission     | 17/11/24 |
| 11  | Issued for Coordination     | 01/11/24 |
| 10  | Issued for Coordination     | 07/10/24 |
| 09  | Issued for Building Permit  | 12/09/24 |
| 08  | Issued for ReSubmission     | 02/08/24 |
| 07  | Issued for ReSubmission     | 18/01/24 |
| 06  | Issued for Coordination     | 21/12/23 |
| 05  | Issued for SPA Submission   | 15/05/23 |
| 04  | Issued for Coordination     | 12/05/23 |
| 03  | Issued for Coordination     | 05/05/23 |
| 02  | Issued for Coordination     | 24/02/23 |
| 01  | Issued for Review           | 20/01/23 |
| No. | Revision                    | Date     |

North: Stamp:



Project:

**Proposed High School  
& Childcare**

4020 Sixth Line  
Oakville, Ontario

Scale: **1:750** Date: **Jan 2023**

Drawn By: **S.L.** Checked By: **L.M.**




Drawing Title:

## Landscape Master Plan

Project No. **23102**  
Sheet No. **L1-01**

NOTE: FOR ANY AND ALL GRADING ENGINEERING DRAWINGS, NO SLOPES ARE TO EXCEED 3:1. PROPERTY LINES AND SETBACKS MUST BE CONFIRMED BY CONTRACTOR PRIOR TO CONSTRUCTION. ANY AND ALL RETAINING WALLS MUST BE APPROVED BY STRUCTURAL ENGINEER PRIOR TO CONSTRUCTION. DO NOT SCALE DRAWINGS. #PRELIMINARY NOT FOR CONSTRUCTION. THESE DRAWINGS ARE NOT TO BE USED FOR CONSTRUCTION UNTIL COUNTERSIGNED BY L. ARCHITECT. SIGNED \_\_\_\_\_ DATE \_\_\_\_\_

|                                                                                   |                                           |
|-----------------------------------------------------------------------------------|-------------------------------------------|
|  | Proposed<br>Deciduous Tree                |
|  | Proposed<br>Coniferous Tree               |
|  | Property Line                             |
|  | Plant Material<br>Reference Key           |
|  | Detail<br>Reference Key                   |
|  | Prop. 1.8m HT Wood<br>Privacy Screen Typ. |
|  | Prop. 1.2 Ornamental<br>Metal Fence       |

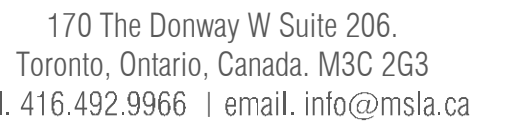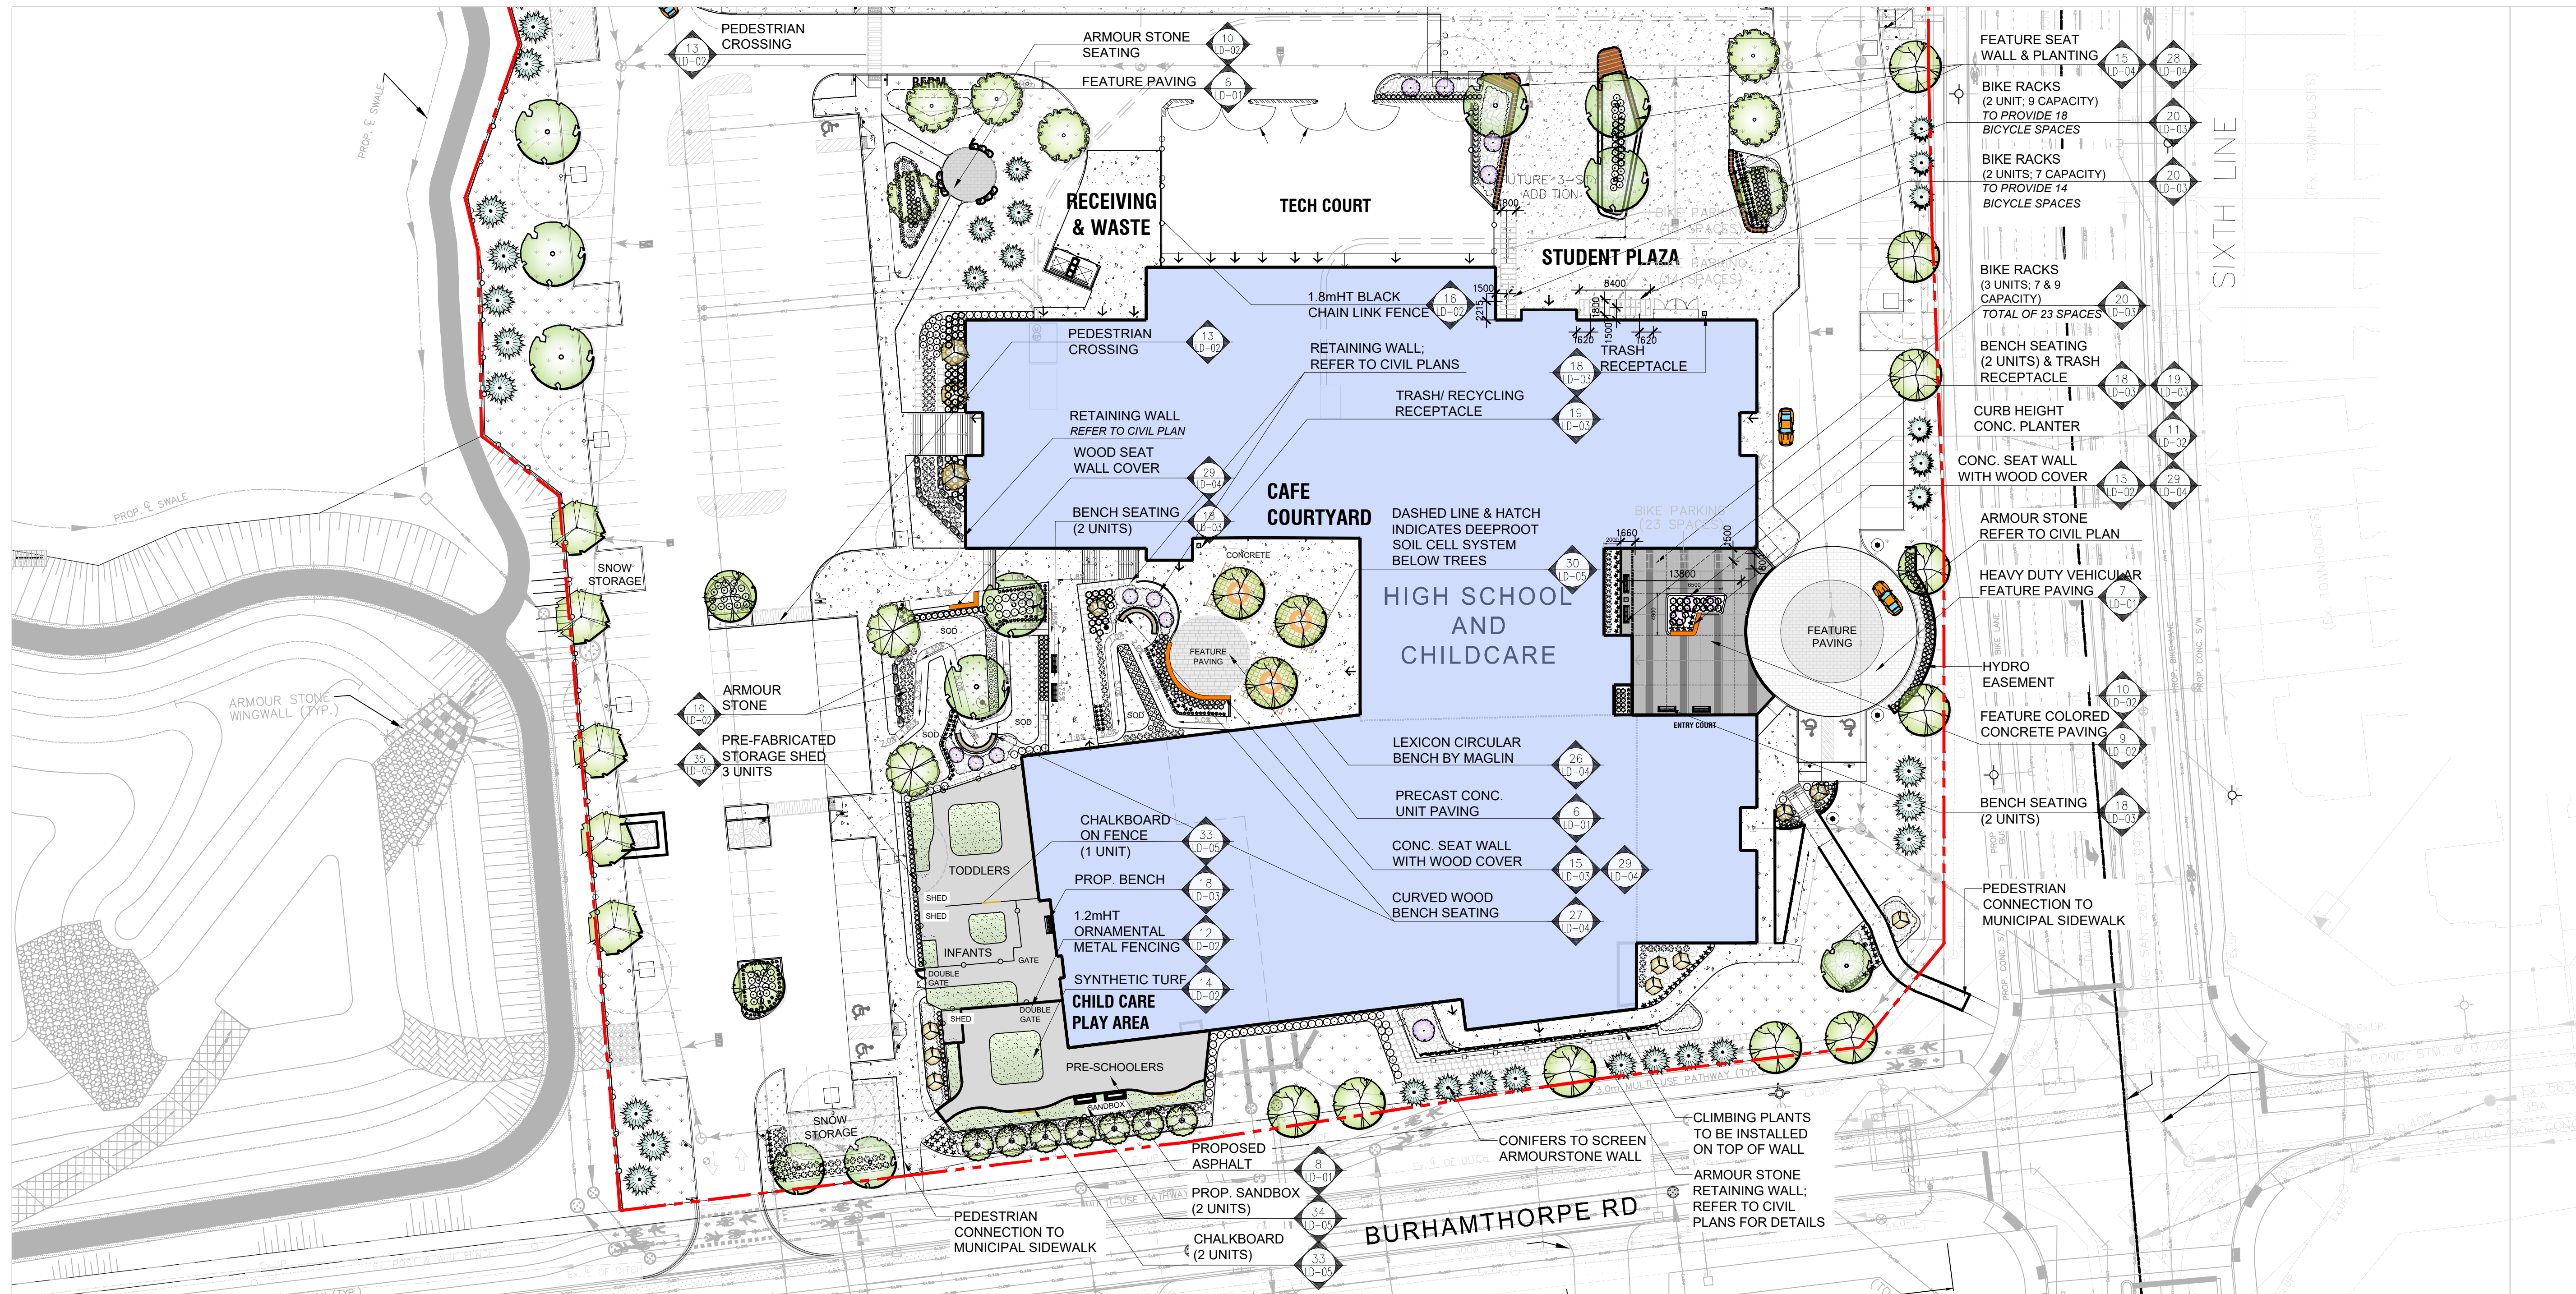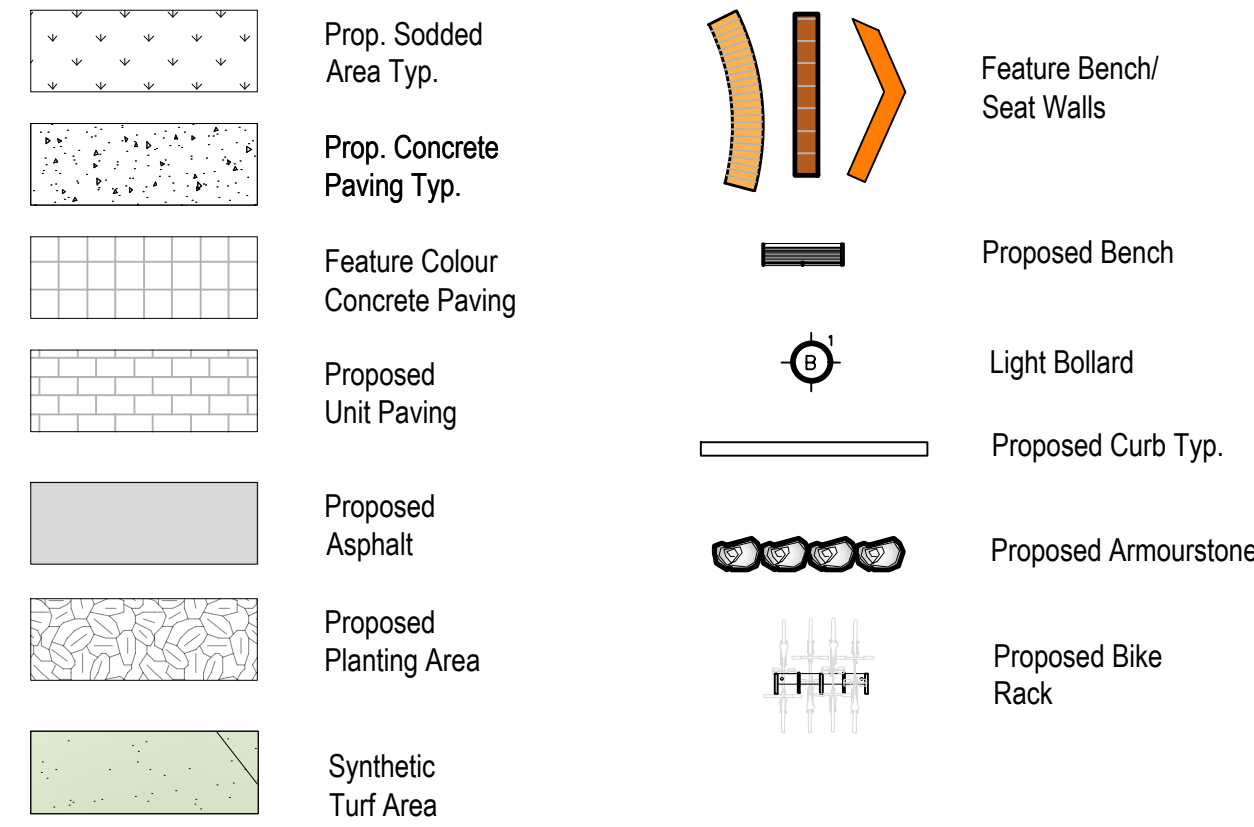

Sn/der

260 King St. E, Ste A101, Toronto, ON M5A 4L5  
T. 416.966.5444 F. 416.966.4443  
[www.snyderarchitects.ca](http://www.snyderarchitects.ca)




## OAKVILLE

DATE \_\_\_\_\_

|     |                             |          |
|-----|-----------------------------|----------|
| 15  | Revised per Grading         | 23/06/25 |
| 14  | Revised per Comment         | 06/05/25 |
| 13  | Issued for SPA ReSubmission | 14/03/25 |
| 12  | Issued for ReSubmission     | 07/11/24 |
| 11  | Issued for Coordination     | 07/11/24 |
| 10  | Issued for Coordination     | 07/10/24 |
| 09  | Issued for Building Permit  | 12/09/24 |
| 08  | Issued for ReSubmission     | 02/08/24 |
| 07  | Issued for ReSubmission     | 18/01/24 |
| 06  | Issued for Coordination     | 21/12/23 |
| 05  | Issued for SPA Submission   | 15/05/23 |
| 04  | Issued for Coordination     | 12/05/23 |
| 03  | Issued for Coordination     | 05/05/23 |
| 02  | Issued for Coordination     | 24/02/23 |
| 01  | Issued for Review           | 20/01/23 |
| No. | Revision                    | Date     |

Stamp:

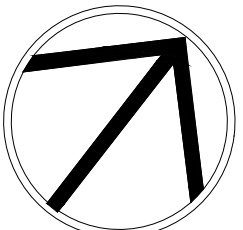

**Proposed High School  
& Childcare**  
4020 Sixth Line  
Oakville, Ontario


## Layout Enlargement 'A'

23102

**L1-02**

[illegible]

Legend

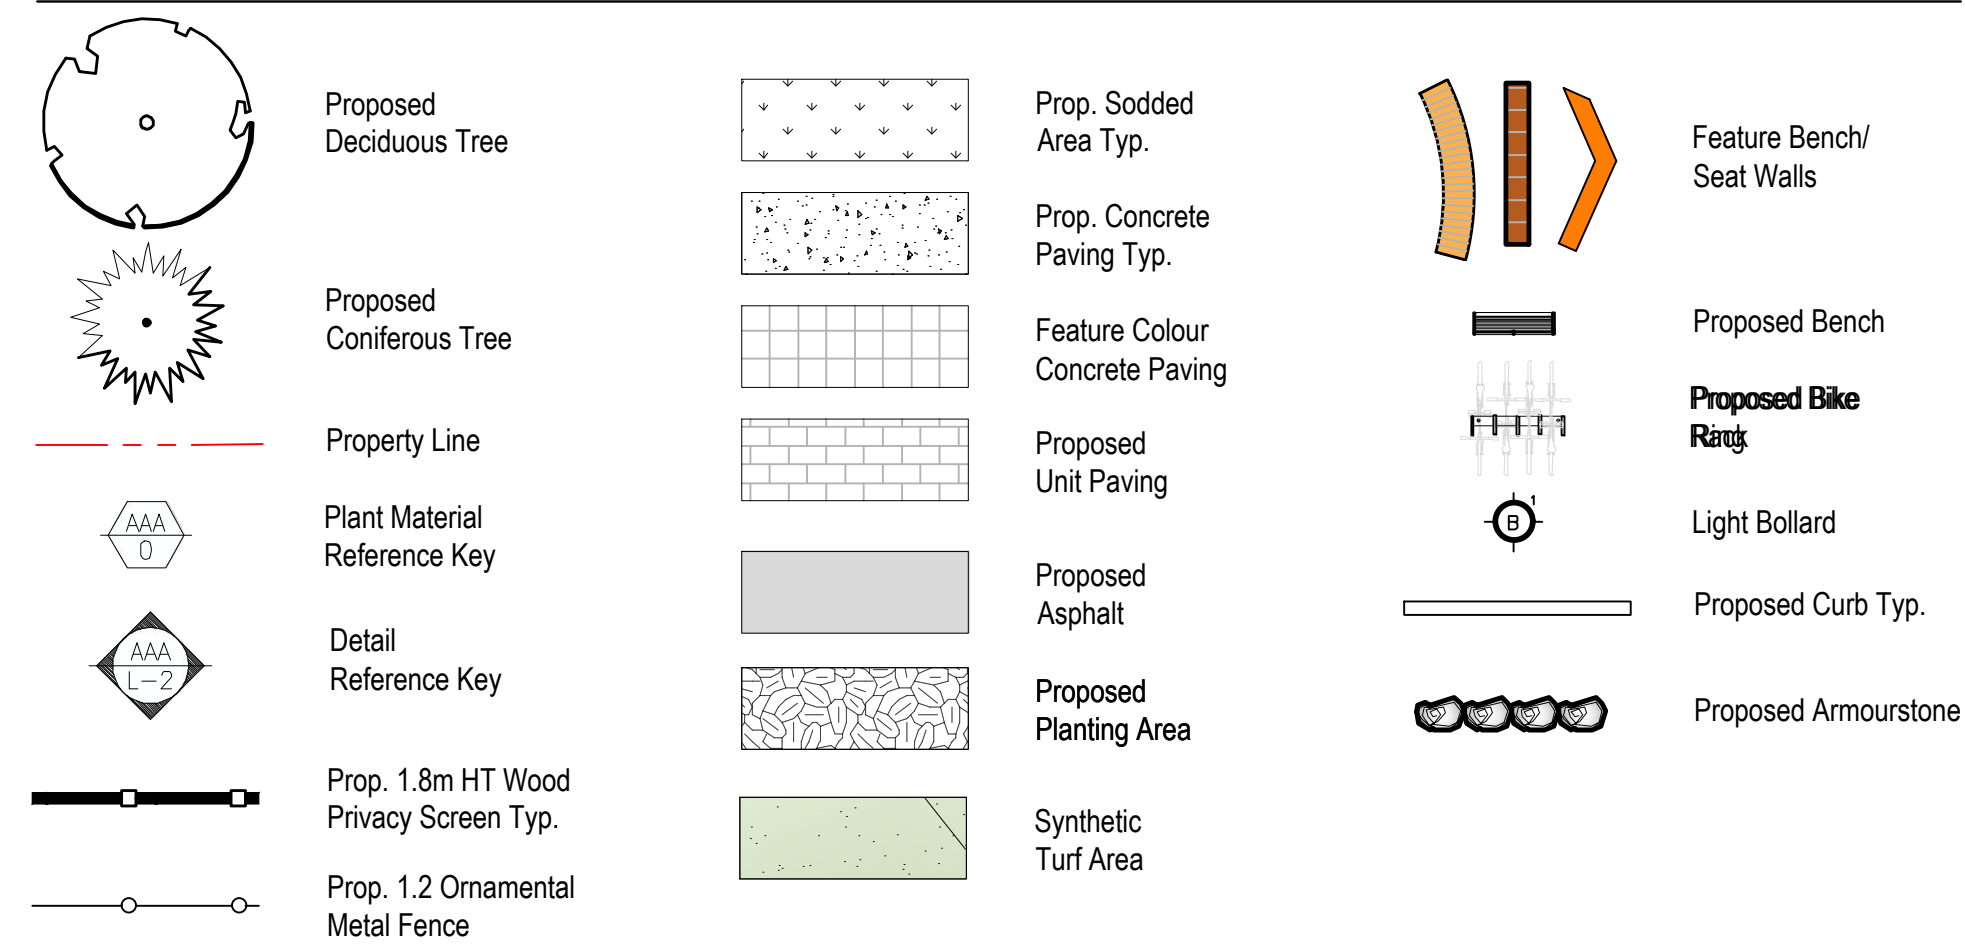

MARTON SMITH LANDSCAPE ARCHITECTS

170 The Donway W Suite 206,  
Toronto, Ontario, Canada. M3C 2G3  
tel. 416.492.9966 | email. info@msla.ca

Architect:

Snyder

Snyder Architects Inc.

260 King St. E, Ste A101, Toronto, ON M5A 4L5  
T. 416.966.5444 F. 416.966.4443  
www.snyderarchitects.ca

Client/Owner:

Municipality:



OAKVILLE


Notes:

|    |                             |          |
|----|-----------------------------|----------|
| 15 | Revised per Grading         | 23/06/25 |
| 14 | Revised per Comment         | 06/05/25 |
| 13 | Issued for SPA ReSubmission | 14/03/25 |
| 12 | Issued for ReSubmission     | 07/11/24 |
| 11 | Issued for Coordination     | 01/11/24 |
| 10 | Issued for Coordination     | 07/10/24 |
| 09 | Issued for Building Permit  | 12/09/24 |
| 08 | Issued for ReSubmission     | 02/08/24 |
| 07 | Issued for ReSubmission     | 18/01/24 |
| 06 | Issued for Coordination     | 21/12/23 |
| 05 | Issued for SPA Submission   | 15/05/23 |
| 04 | Issued for Coordination     | 11/05/23 |
| 03 | Issued for Coordination     | 05/05/23 |
| 02 | Issued for Coordination     | 24/02/23 |
| 01 | Issued for Review           | 20/01/23 |

No. Revision Date

North:

Stamp:

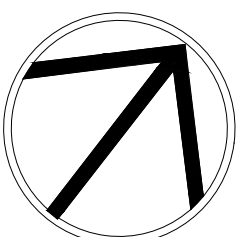

Project:

**Proposed High School  
& Childcare**  
4020 Sixth Line  
Oakville, Ontario

Scale: 1:400 Date: Jan 2023

Drawn By: S.L. Checked By: L.M.

Drawing Title:


**Layout  
Enlargement 'B'**

Project No.

**23102**


Sheet No.

**L1-03**

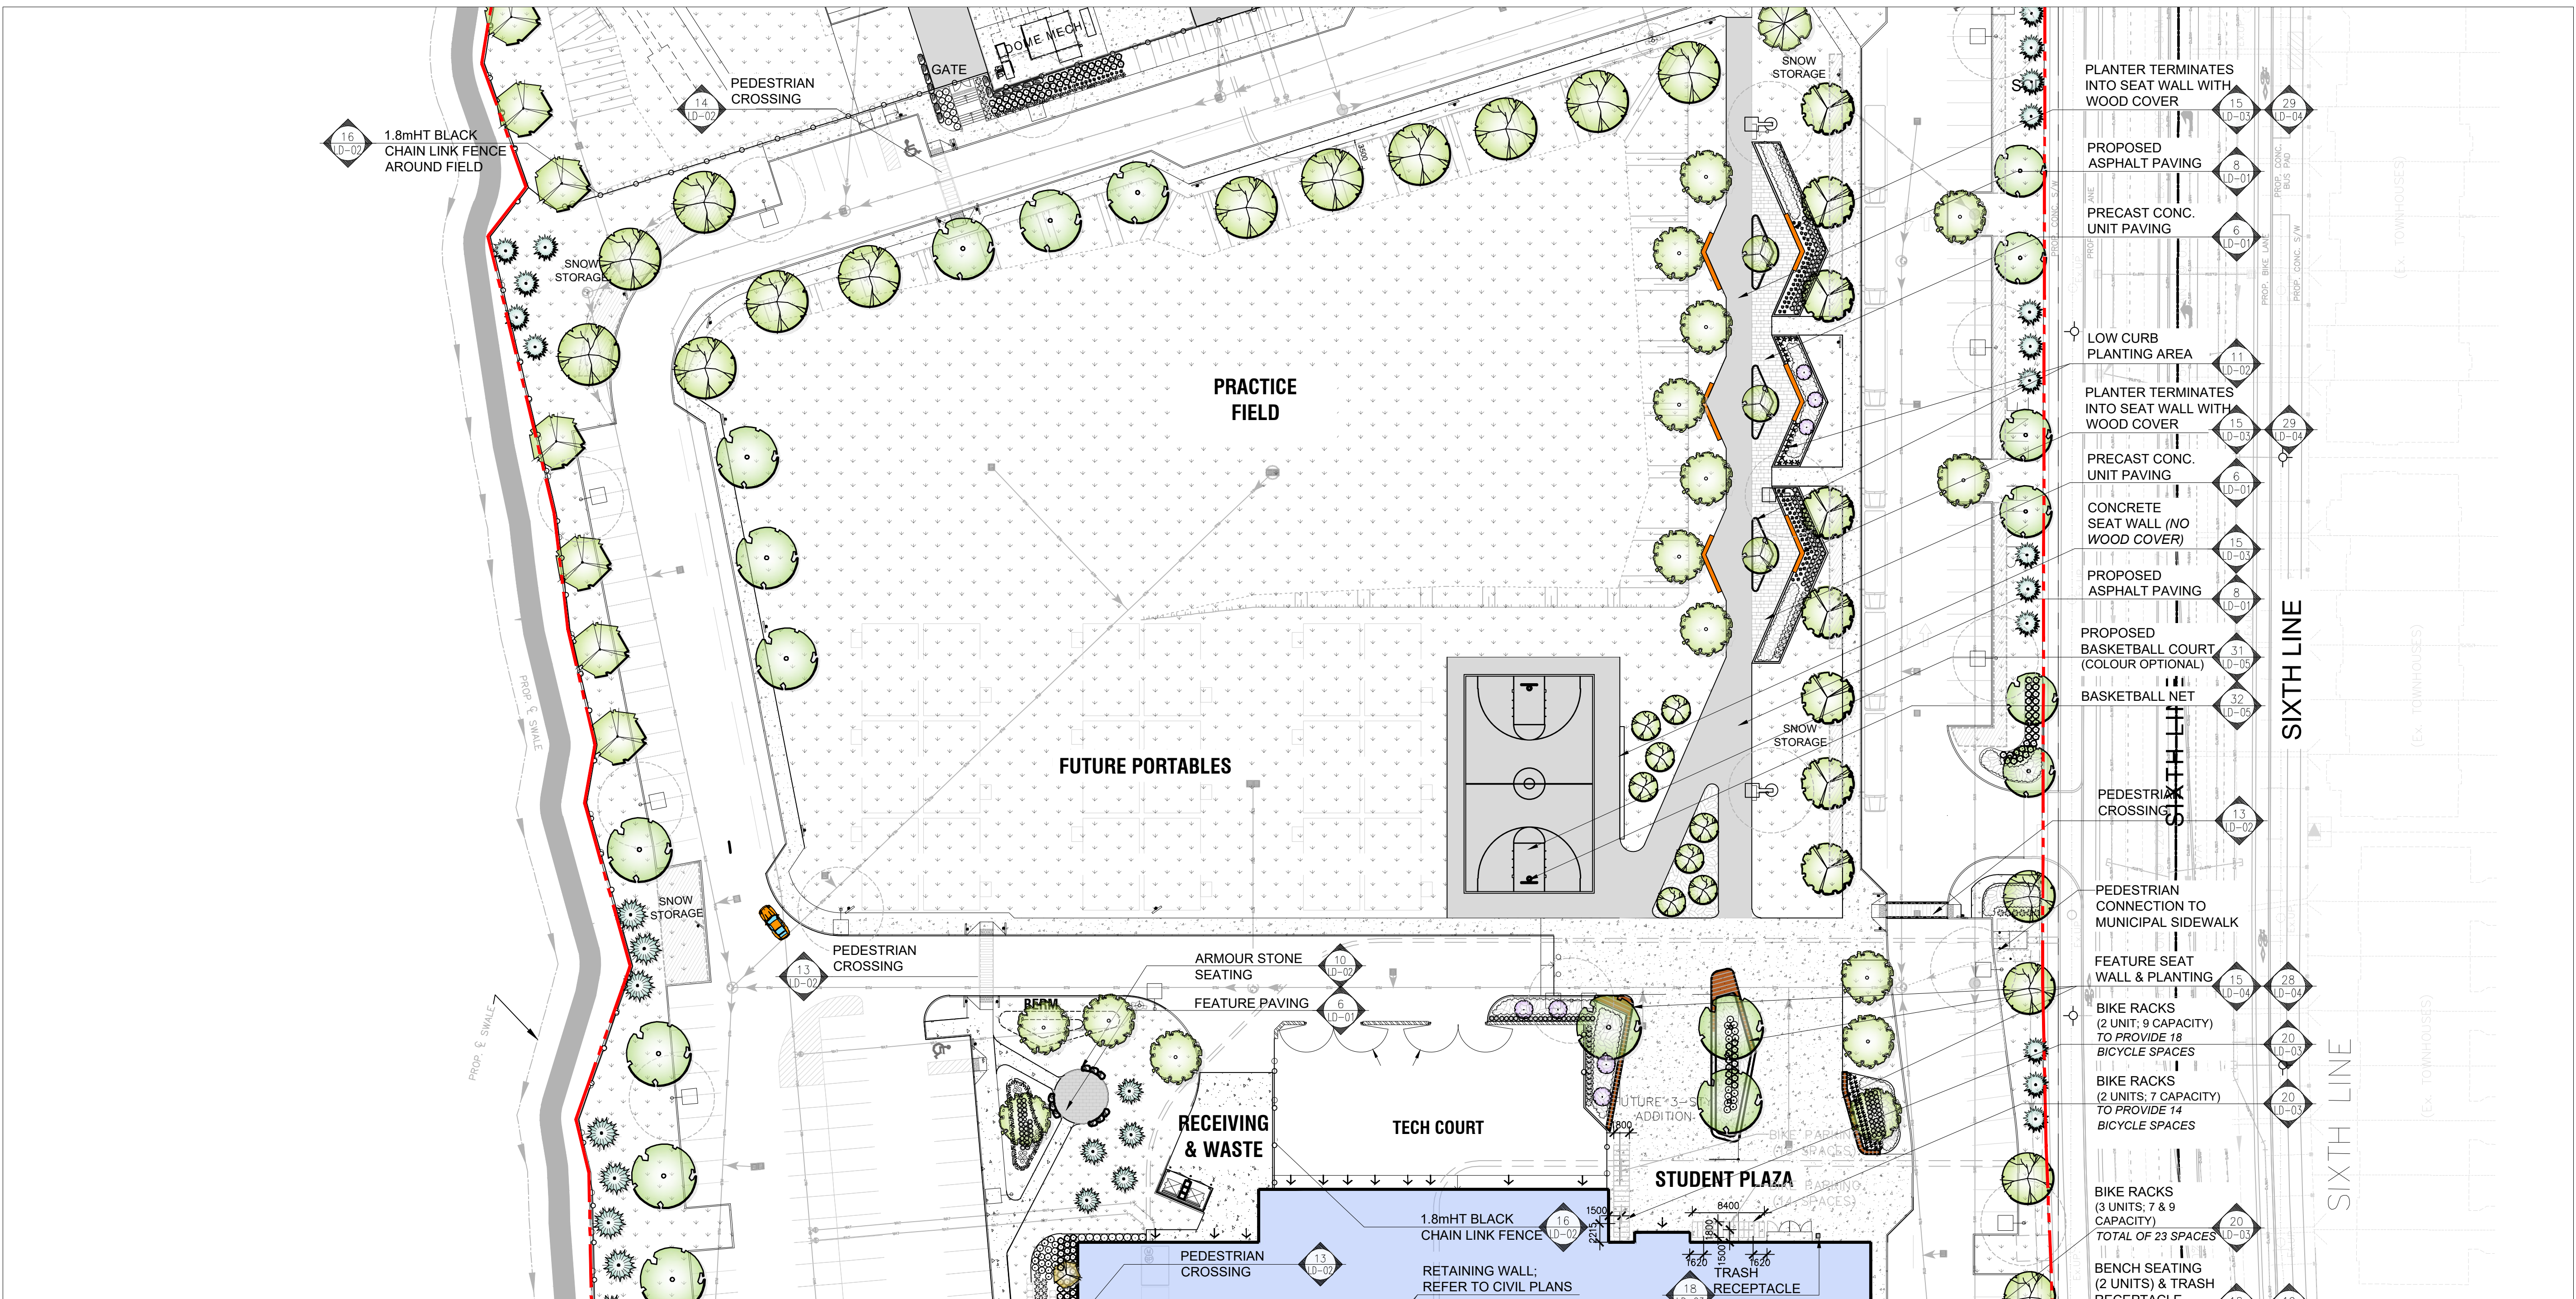

As information contained in these plans shall be checked by the contractor. All discrepancies shall be reported to the Landscape Architect (L.A.) before commencing work. At drawings have copyright and shall remain the property of the Landscape Architect. Copying or any reproduction in part or whole shall only be permitted with written consent of L.A. Drawings shall not be used for construction unless sealed & signed. NOTE: FOR ANY AND ALL GRADING INFORMATION REFER TO SITE GRADING ENGINEERING DRAWINGS. NO SLOPES ARE TO EXCEED 3:1. PROPERTY LINES AND SETBACKS MUST BE CONFIRMED BY CONTRACTOR PRIOR TO CONSTRUCTION. ANY AND ALL RETAINING WALLS MUST BE APPROVED BY STRUCTURAL ENGINEER PRIOR TO CONSTRUCTION. ANY AND ALL RETAINING WALLS MUST BE APPROVED BY L. ARCHITECT. • SIGNED DATE

Legend

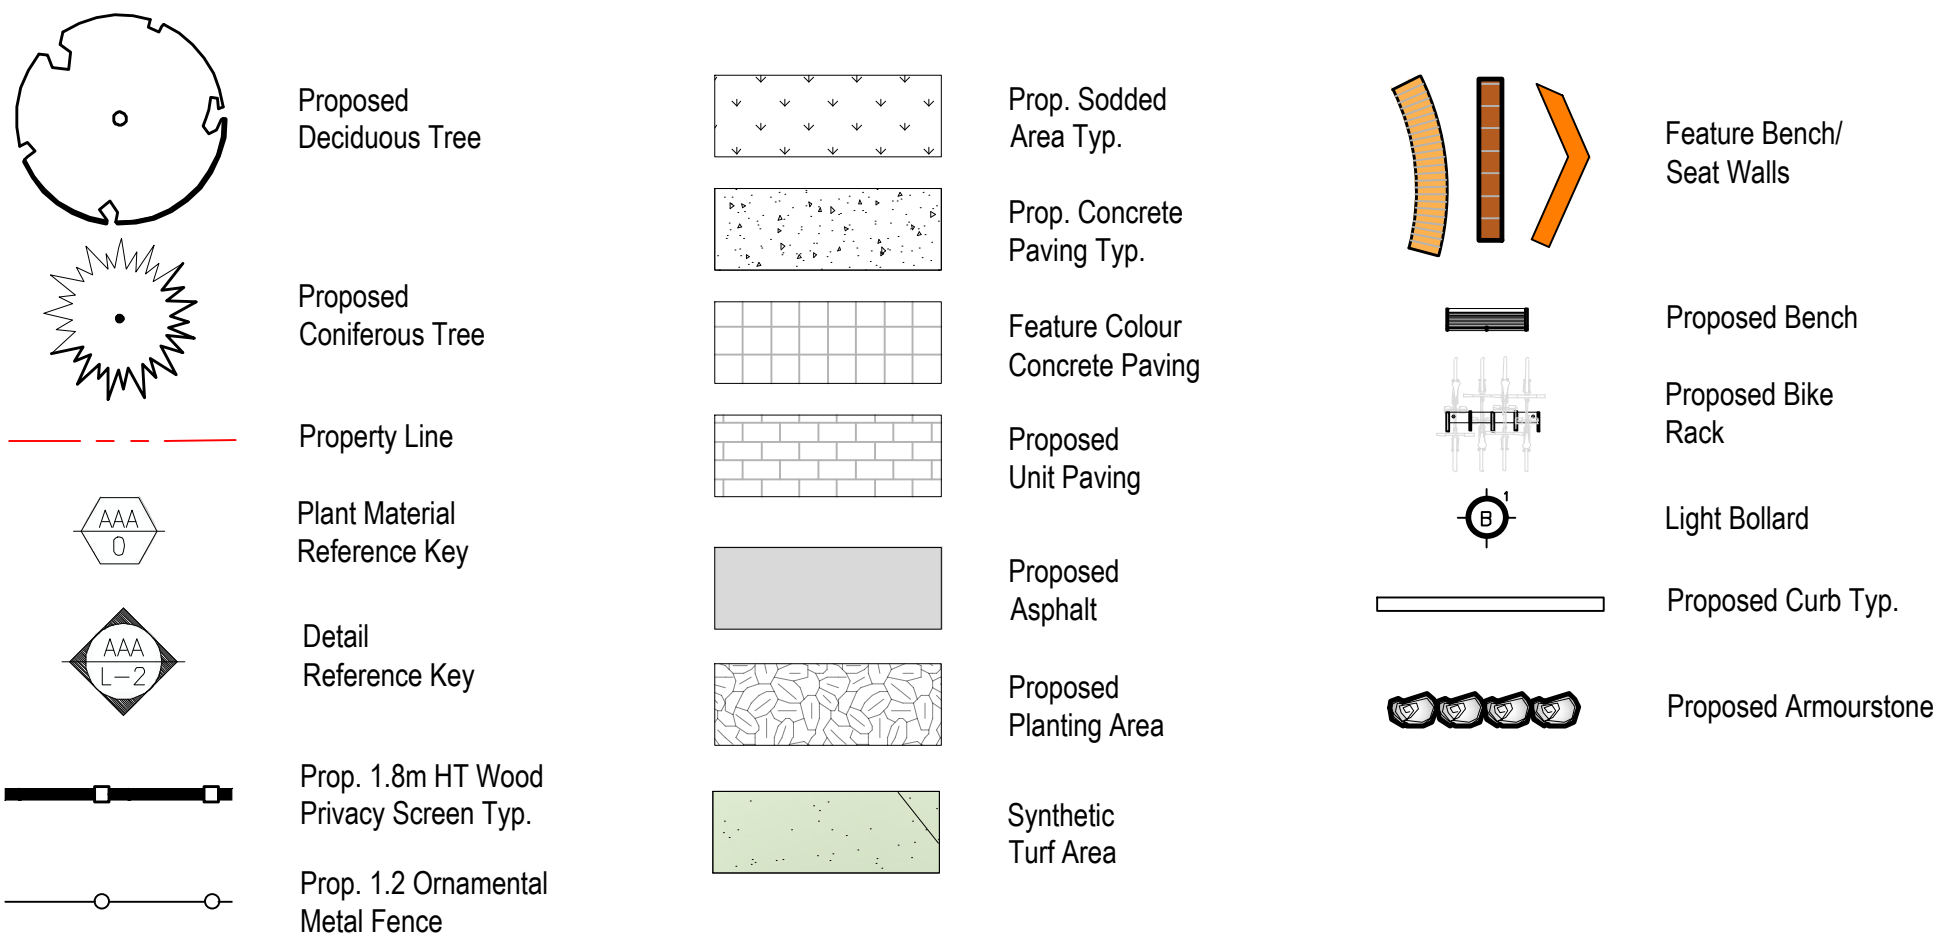

MARTON SMITH LANDSCAPE ARCHITECTS

170 The Donway W Suite 206,  
Toronto, Ontario, Canada. M3C 2G3  
tel. 416.492.9966 | email. info@msla.ca

Architect:

Snyder

**Snyder Architects Inc.**  
260 King St. E. Ste A101, Toronto, ON M5A 4L5  
T. 416.966.5444 F. 416.966.4443  
www.snyderarchitects.ca

Client/Owner:

Municipality:




OAKVILLE

Notes:

|     |                             |          |
|-----|-----------------------------|----------|
| 15  | Revised per Grading         | 23/06/25 |
| 14  | Revised per Comment         | 06/05/25 |
| 13  | Issued for SPA ReSubmission | 14/03/25 |
| 12  | Issued for ReSubmission     | 07/11/24 |
| 11  | Issued for Coordination     | 01/11/24 |
| 10  | Issued for Coordination     | 07/10/24 |
| 09  | Issued for Building Permit  | 12/09/24 |
| 08  | Issued for ReSubmission     | 02/08/24 |
| 07  | Issued for ReSubmission     | 18/01/24 |
| 06  | Issued for Coordination     | 21/12/23 |
| 05  | Issued for SPA Submission   | 15/05/23 |
| 04  | Issued for Coordination     | 11/05/23 |
| 03  | Issued for Coordination     | 05/05/23 |
| 02  | Issued for Coordination     | 24/02/23 |
| 01  | Issued for Review           | 20/01/23 |
| No. | Revision                    | Date     |

North:

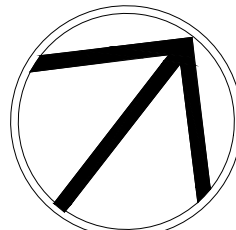

Project:

**Proposed High School  
& Childcare**  
4020 Sixth Line  
Oakville, Ontario

Scale: 1:400 Date: Jan 2023

Drawn By: S.L. Checked By: L.M.

Drawing Title:


**Layout  
Enlargement 'C'**

Project No.

**23102**


Sheet No.

**L1-04**

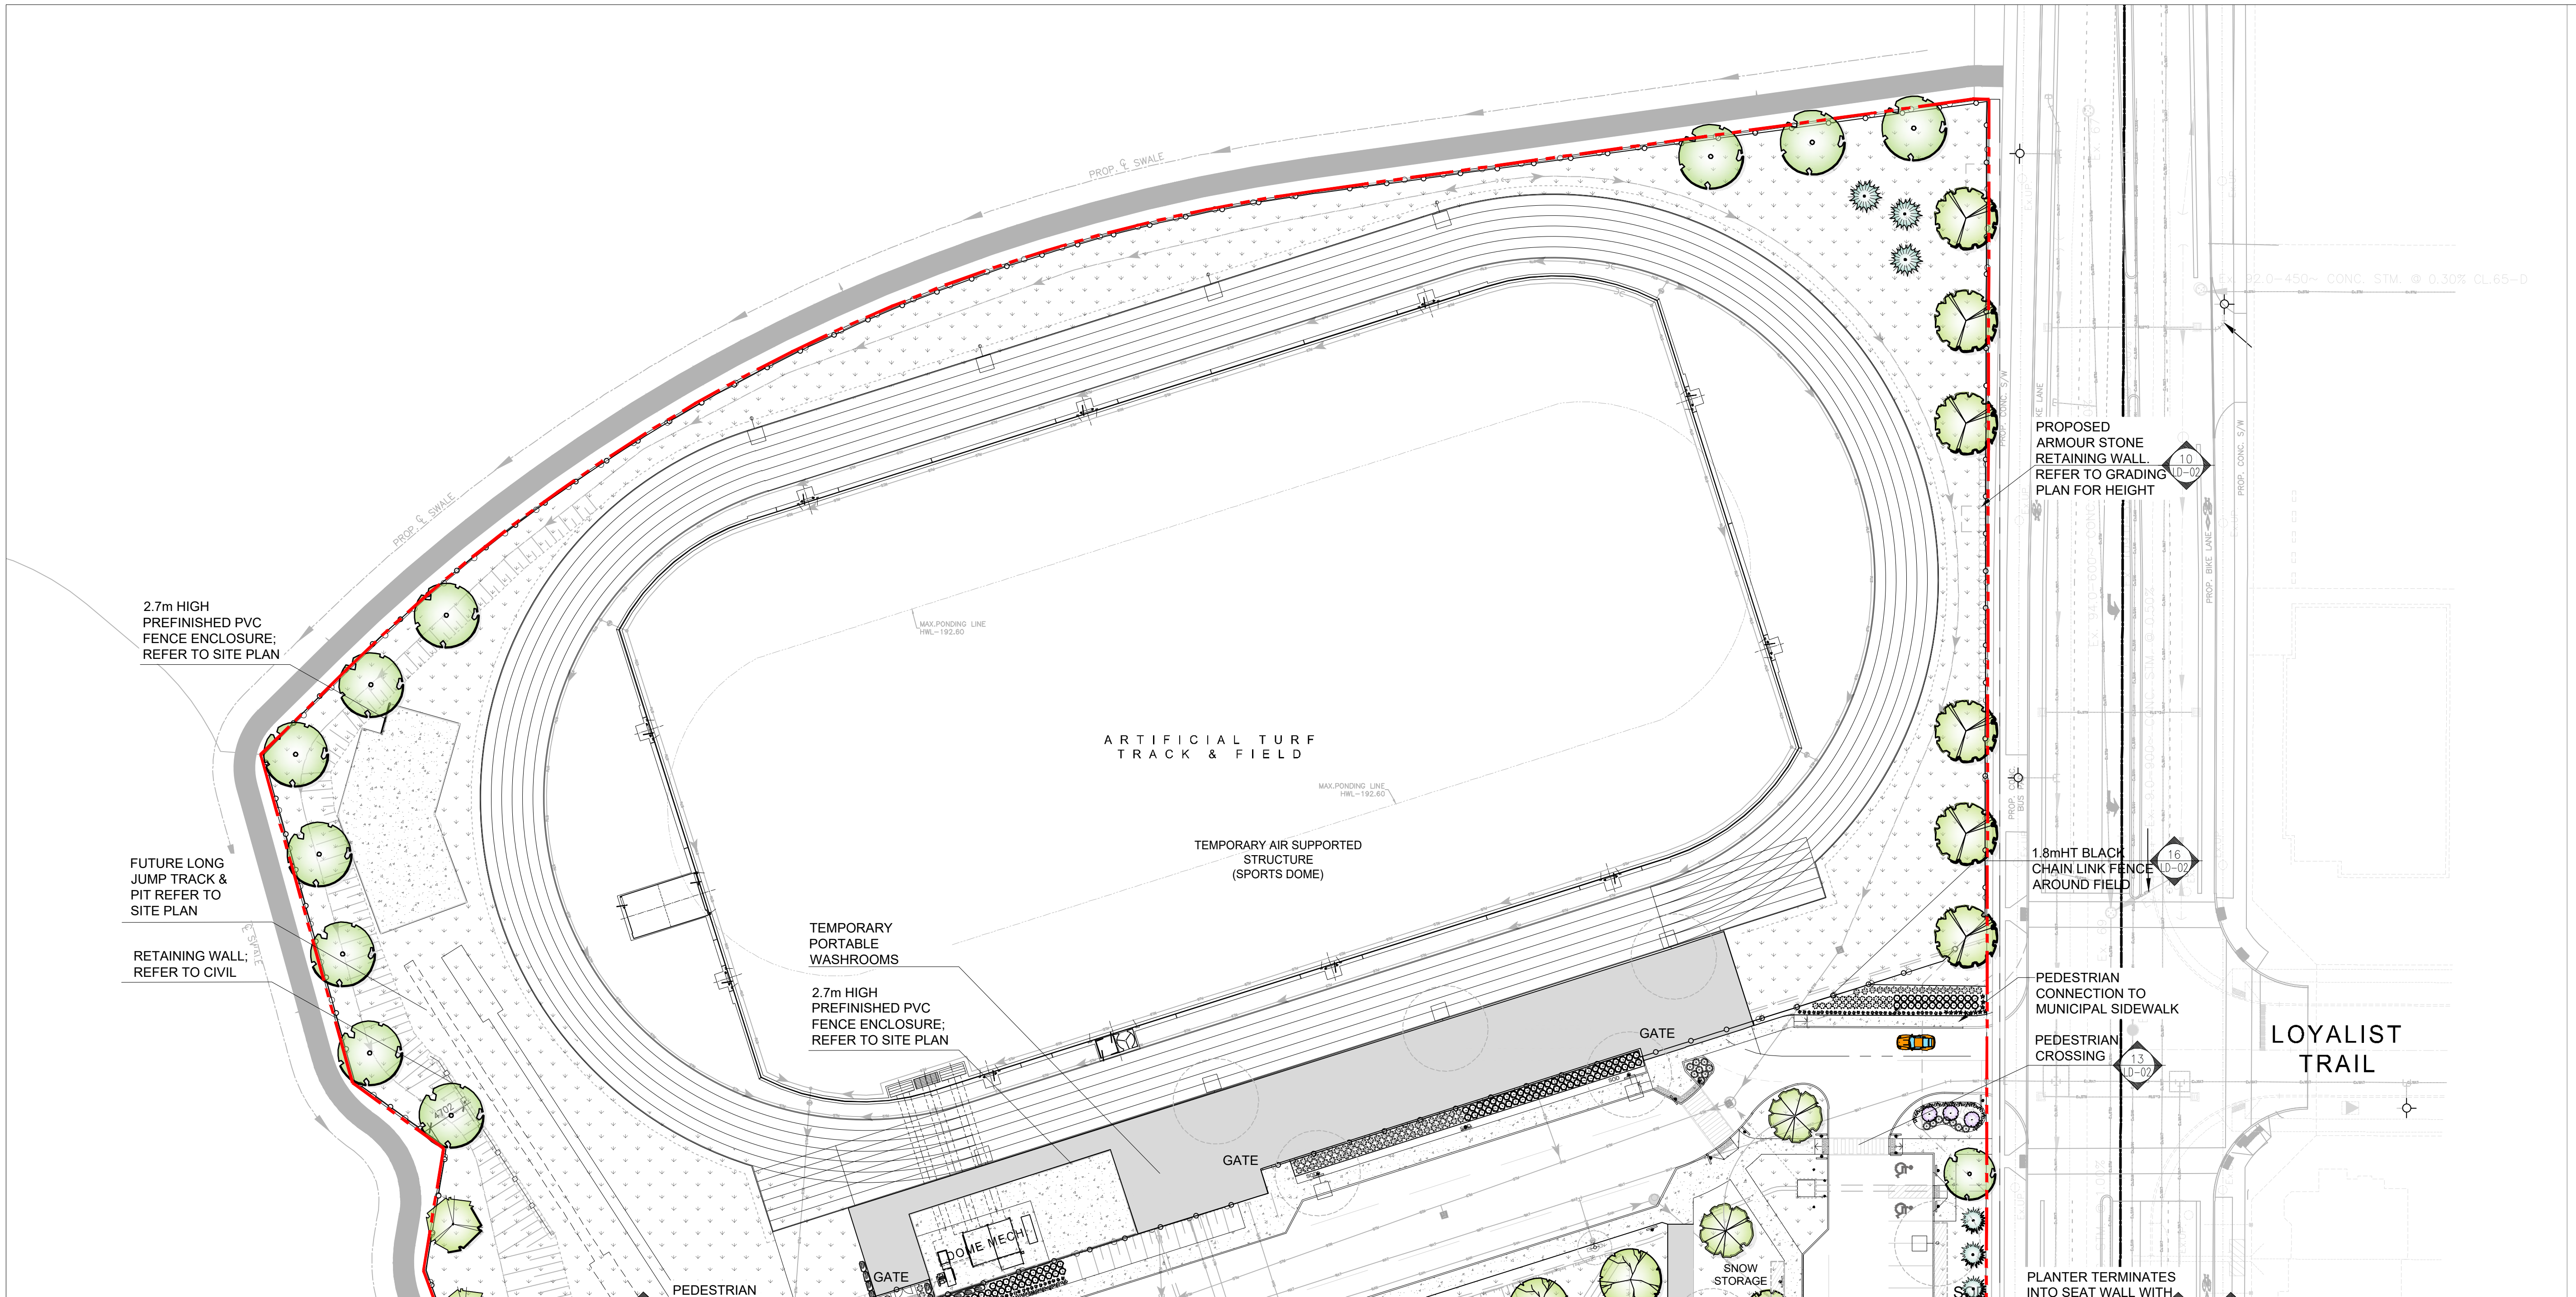


As information contained in these plans shall be checked by the contractor. All discrepancies shall be reported to the Landscape Architect (L.A.) before commencing with construction. All drawings have copyright and shall remain the property of the Landscape Architect. Copying or any reproduction in part or whole that only be permitted with written consent of L.A. Drawings shall not be used for construction unless sealed & signed. NOTE FOR ANY AND ALL GRADING INFORMATION REFER TO SITE GRADING ENGINEERING DRAWINGS. NO SLOPES ARE TO EXCEED 3:1. PROPERTY LINES AND SETBACKS MUST BE CONFIRMED BY CONTRACTOR PRIOR TO CONSTRUCTION. ANY AND ALL RETAINING WALLS MUST BE APPROVED BY STRUCTURAL ENGINEER PRIOR TO CONSTRUCTION. ANY AND ALL RETAINING WALLS MUST BE APPROVED BY STRUCTURAL ENGINEER PRIOR TO CONSTRUCTION. THESE DRAWINGS ARE NOT TO BE USED FOR CONSTRUCTION UNTIL COUNTERSIGNED BY L.A. ARCHITECT. SIGNED DATE

Legend

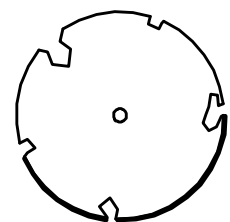


Proposed Deciduous Tree

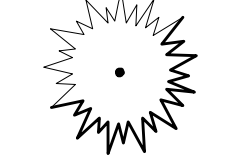

Proposed Coniferous Tree



Property Line

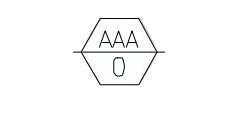


Plant Material Reference Key




Detail Reference Key



Prop. 1.8m HT Wood Privacy Screen Typ.

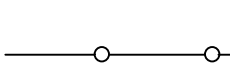


Prop. 1.2 Ornamental Metal Fence

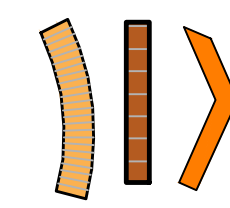


Feature Bench/Seat Walls




Proposed Bench

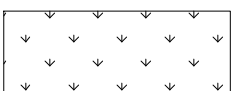


Prop. Sodded Area Typ.

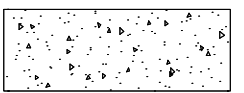

Prop. Concrete Paving Typ.

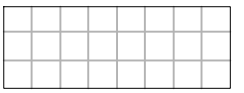

Feature Colour Concrete Paving

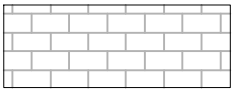

Proposed Unit Paving




Proposed Asphalt




Proposed Planting Area



Synthetic Turf Area

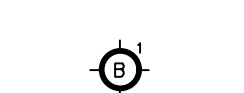

Light Bollard

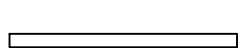

Proposed Curb Typ.



Proposed Armoustone




Proposed Bike Rack

Proposed Plant Material List

| KEY                             | QNTY | BOTANICAL NAME                            | COMMON NAME                      | HT/CAL | SPREAD | ROOT   | DROUGHT TOLERANT | NATIVE | REMARKS              |
|---------------------------------|------|-------------------------------------------|----------------------------------|--------|--------|--------|------------------|--------|----------------------|
| DECIDUOUS TREES - LARGE CANOPY  |      |                                           |                                  |        |        |        |                  |        |                      |
| ARU                             | 7    | Acer rubrum                               | Native Red Maple                 | 70 mm  |        | B&B    | High             | Yes    | Full Form            |
| ASC                             | 12   | Acer saccharum                            | Sugar Maple                      | 70 mm  |        | B&B    | High             | Yes    | Full Form            |
| CAO                             | 10   | Carya ovata                               | Shagbark Hickory                 | 70 mm  |        | B&B    | High             | Yes    | Full Form            |
| LTP                             | 18   | Liriodendron tulipifera                   | Tulip Tree                       | 70 mm  | cream  | B&B    | High             | Yes    | Full Form            |
| PAS                             | 16   | Platanoides occidentalis                  | American Sycamore                | 70 mm  |        | B&B    | High             | Yes    | Full Form            |
| OPA                             | 10   | Quercus palustris                         | Pin Oak                          | 70 mm  |        | B&B    | High             | Yes    | Full Form            |
| ORB                             | 20   | Quercus rubra                             | Red Oak                          | 70 mm  |        | B&B    | High             | Yes    | Full Form            |
| DECIDUOUS TREES - MEDIUM CANOPY |      |                                           |                                  |        |        |        |                  |        |                      |
| AXF                             | 2    | Acer x freemanii 'Jeffersred'             | Jeffersred Freeman Maple         | 70 mm  |        | B&B    | High             | Yes    | Full Form            |
| OSK                             | 9    | Gleditsia triacanthos 'Skyline'           | Skyline Honey-Locust             | 70 mm  |        | B&B    | High             | Yes    | Full Form            |
| DECIDUOUS TREES - SMALL CANOPY  |      |                                           |                                  |        |        |        |                  |        |                      |
| BIA                             | 8    | Betula jacquemontii (multi-stem)          | Himalayan White Birch - 3 Stem   | 70 mm  |        | B&B    | High             | Yes    | Specimen             |
| CBE                             | 7    | Carpinus betulus 'Fastigata'              | Pyramidal European Hornbeam      | 70 mm  |        | B&B    | High             | Yes    | Full Form            |
| OKP                             | 3    | Ginkgo biloba 'Princeton Sentry'          | Princeton Sentry Maidenhair Tree | 70 mm  |        | B&B    | High             | Yes    | Full Form            |
| MGS                             | 1    | Magnolia soulangeana                      | Saucer Magnolia                  | 200 cm | purple | B&B    | High             | Yes    | Full Form            |
| PRJ                             | 6    | Prunus serrulata 'Amanogawa'              | Japanese Flowering Cherry        | 45 mm  |        | W.B.   | High             | Yes    | Full Form (Columnar) |
| CONIFEROUS TREES                |      |                                           |                                  |        |        |        |                  |        |                      |
| TOW                             | 8    | Thuja occidentalis                        | White Cedar                      | 100 cm |        | B&B    | High             | Yes    | Full Form            |
| PSL                             | 26   | Picea glauca                              | White Spruce                     | 200 cm |        | B&B    | High             | Yes    | Full Form            |
| PSB                             | 17   | Pinus strobus                             | White Pine                       | 200 cm |        | B&B    | High             | Yes    | Full Form            |
| CONIFEROUS SHRUBS               |      |                                           |                                  |        |        |        |                  |        |                      |
| TCF                             | 179  | Taxus cuspidata 'Fairview'                | Fairview Yew                     | 65 cm  |        | C.G.   | High             | Yes    | Full Form            |
| TMH                             | 31   | Taxus media 'Hill'                        | Hill's Yew                       | 70 cm  |        | C.G.   | High             | No     | Full Form            |
| JOC                             | 61   | Juniper chinensis 'Gold Coast'            | Gold Coast Juniper               | 70 cm  |        | C.G.   | High             | Yes    | Full Form            |
| JHA                             | 51   | Juniperus horizontalis 'Plumosa Compacta' | Compact Andorra Juniper          | 50 cm  |        | C.G.   | High             | Yes    | Full Form            |
| GRASSES                         |      |                                           |                                  |        |        |        |                  |        |                      |
| CAC                             | 228  | Calamagrostis canadensis 'Karl Foerster'  | Karl Foerster Feather Reed Grass |        |        | 5 Gal. | High             | Yes    | Full Form            |
| PNM                             | 146  | Panicum virgatum 'Northwind'              | Northwind Switch Grass           |        |        | 2 Gal. | High             | No     | Full Form            |
| PAL                             | 128  | Pennisetum oligosperum 'Hameln'           | Hameln Dwarf Fountain Grass      |        |        | 2 Gal. | High             | No     | Full Form            |
| FOC                             | 31   | Festuca ovina glauca                      | Blue Fescue Ornamental Grass     |        |        | 2 Gal. | High             | Yes    | Full Form            |
| SPH                             | 40   | Sporobolus heterolepis                    | Pairie Dropseed                  |        |        | 2 Gal. | High             | Yes    | Full Form            |

| KEY   | QNTY | BOTANICAL NAME                                 | COMMON NAME                     | HT/CAL | SPREAD   | ROOT   | DROUGHT TOLERANT | NATIVE | REMARKS                 |
|---|------|------------------------------------------------|---------------------------------|--------|----------|--------|------------------|--------|-------------------------|
| DECIDUOUS SHRUBS - SPECIMEN   |      |                                                |                                 |        |          |        |                  |        |                         |
| ACB   | 22   | Amarcord canadensis 'Ballerina'                | Ballerina Serviceberry          | 200 cm |          | B&B    | High             | Yes    | Multi Stem              |
| OKC   | 6    | Cornus kousa chinensis                         | Chinese Flowering Dogwood       | 120 cm |          | B&B    | High             | No     | Full Form               |
| CCA   | 1    | Cercis canadensis 'Multi Stem'                 | Eastern Red Bud                 | 180 cm | pink/pur | B&B    | High             | Yes    | Multi Stem              |
| DECIDUOUS SHRUBS   |      |                                                |                                 |        |          |        |                  |        |                         |
| ETS   | 199  | Eucyrtus fortunei 'Sarcocoe'                   | Sarcocoe Eucyrtus               |        | 60 cm    | C.G.   | High             | No     | Full Form               |
| CKK   | 107  | Cornus sericea 'Kelsey'                        | Kelsey Red Osier Dogwood        | 60 cm  |          | C.G.   | High             | Yes    | Full Form               |
| CHF   | 86   | Cornus sericea 'Farrow'                        | Artic Fire Dogwood              | 60 cm  |          | C.G.   | High             | Yes    | Full Form               |
| DCN   | 27   | Deutzia crenata 'Nikko'                        | Dwarf Slender White Deutzia     | 35 cm  |          | C.G.   | High             | No     | Full Form               |
| HAA   | 39   | Hydrangea arborescens 'Annabelle'              | Annabelle Hydrangea             | 60 cm  |          | C.G.   | High             | No     | Full Form               |
| HPL   | 111  | Hydrangea paniculata 'Little Lime'             | Little Lime Hydrangea           | 60 cm  |          | 5 gal. | High             | No     | Full Form               |
| HMA   | 24   | Hydrangea macrophylla 'Deep Blue'              | Deep Blue Hydrangea             | 60 cm  |          | 5 gal. | High             | Yes    | Full Form               |
| PFA   | 46   | Potentilla fruticosa 'Abbotswood'              | Abbotswood White Potentilla     | 60 cm  |          | C.G.   | High             | Yes    | Full Form               |
| POG   | 120  | Physocarpus opulifolius 'Dor's Gold'           | Dor's Gold Ninebark             | 60 cm  |          | C.G.   | High             | Yes    | Dwarf                   |
| VOC   | 34   | Viburnum opulus 'Compactum'                    | Dwarf European Cranberry        | 60 cm  |          | C.G.   | High             | No     | Full Form               |
| RHC   | 86   | Rhus aromatica 'Gro-Low'                       | 'Gro-Low' Fragrant Sumac        | 60 cm  |          | C.G.   | High             | Yes    | Full Form               |
| SBF   | 60   | Spiraea japonica 'Goldflame'                   | Goldflame Spirea                | 60 cm  |          | C.G.   | High             | No     | Full Form               |
| SIL   | 84   | Spiraea japonica 'Little Princess'             | Dwarf Red Spirea                | 60 cm  |          | C.G.   | High             | No     | Full Form               |
| SMP   | 99   | Syringa meyeri 'Palibin'                       | Purple Dwarf Korean Lilac       | 60 cm  |          | C.G.   | High             | No     | Full Form               |
| PERENNIALS   |      |                                                |                                 |        |          |        |                  |        |                         |
| ECK   | 16   | Echinacea purpurea 'Kim's Knee High'           | Dwarf Purple Cone Flower        |        |          | 2 Gal. | High             | Yes    | Full Form               |
| EPL   | 14   | Eupatorium purpureum 'Little Joe'              | Little Joe Pye Weed (dwarf)     |        | move     | 2 Gal. | High             | Yes    | Full Form               |
| GER   | 148  | Geranium 'Rozanne'                             | Hardy Cranesbill Geranium       |        |          | 2 Gal. | High             | No     | Full Form (PPOY Winner) |
| HUS   | 47   | Hemerocallis 'Pandora's Box'                   | Pandora's Box (White) Daylilies |        |          | 2 Gal. | High             | No     | Full Form               |
| HSD   | 46   | Hemerocallis 'Stella D'oro'                    | Stella D'oro (Yellow) Daylilies |        |          | 2 Gal. | High             | No     | Full Form               |
| PLS   | 152  | Perovskia atriplicifolia 'Little Spire'        | Little Spire Russian Sage       |        |          | 2 Gal. | High             | No     | Full Form               |
| PTR   | 70   | Porteracisaur tripartita                       | Boston Ivy                      |        |          | 1 Gal. | High             | Yes    | Full Form               |
| RUD   | 70   | Rudbeckia fulgida var. sullivantii 'Goldsturm' | Black Eyed Susan                |        |          | 2 Gal. | High             | Yes    | Full Form (PPOY Winner) |
| HAM   | 19   | Hosta fortunei aurea-marginata                 | Yellow Edge Variegated Hosta    |        | shade    | 2 Gal. | High             | Yes    | Large Leaf              |
| NOTE: ALL QUANTITIES IN THE LIST OF PLANT MATERIALS ARE TO BE CHECKED BY THE LANDSCAPE CONTRACTOR. ANY DISCREPANCIES ARE TO BE REPORTED TO THE LANDSCAPE ARCHITECT. THE QUANTITIES INDICATED ON THE DRAWINGS SUPERCEDE THE TOTAL QUANTITIES |      |                                                |                                 |        |          |        |                  |        |                         |

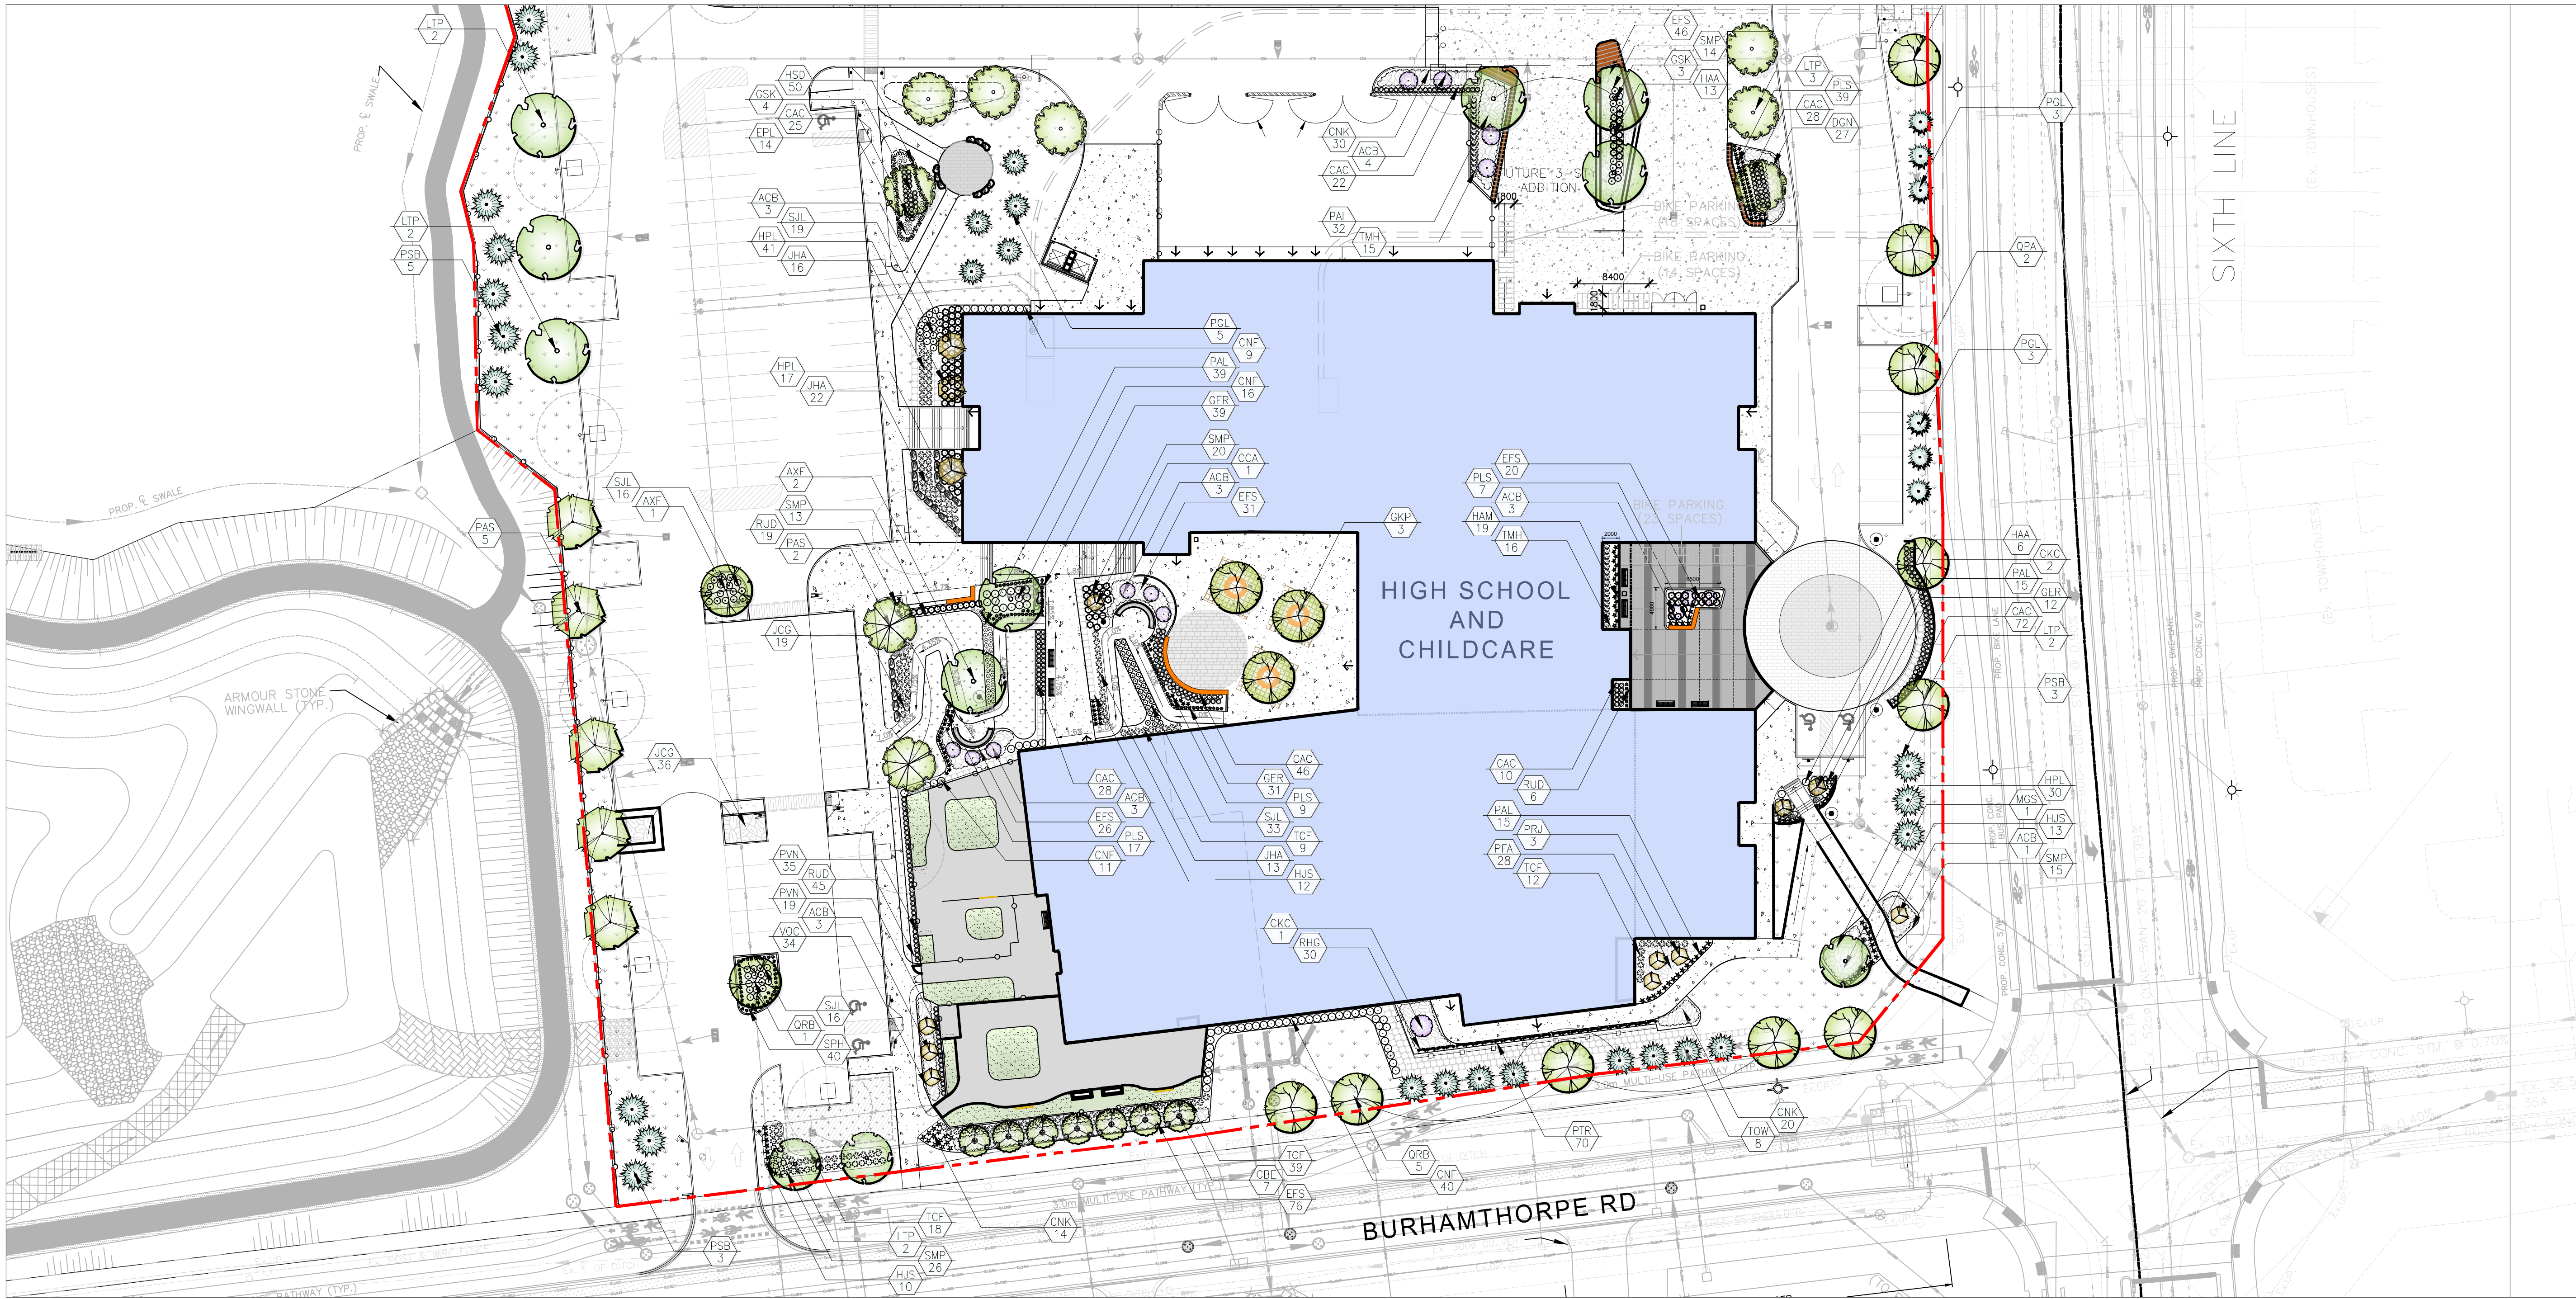



MARTON SMITH LANDSCAPE ARCHITECTS

170 The Donway W Suite 206,  
Toronto, Ontario, Canada. M3C 2G3  
tel. 416.492.9966 | email. info@msla.ca

Architect:

**Snyder**

**Snyder Architects Inc.**  
260 King St. E, Ste A101, Toronto, ON M5A 4L5  
T. 416.966.5444 F. 416.966.4443  
www.snyderarchitects.ca

Client/Owner:

Municipality:




**OAKVILLE**

Notes:

|     |                             |          |
|-----|-----------------------------|----------|
| 15  | Revised per Grading         | 23/06/25 |
| 14  | Revised per Comment         | 06/05/25 |
| 13  | Issued for SPA ReSubmission | 14/03/25 |
| 12  | Issued for ReSubmission     | 07/11/24 |
| 11  | Issued for Coordination     | 01/11/24 |
| 10  | Issued for Coordination     | 07/10/24 |
| 09  | Issued for Building Permit  | 12/09/24 |
| 08  | Issued for ReSubmission     | 02/08/24 |
| 07  | Issued for ReSubmission     | 18/01/24 |
| 06  | Issued for Coordination     | 21/12/23 |
| 05  | Issued for SPA Submission   | 15/05/23 |
| 04  | Issued for Coordination     | 15/05/23 |
| 03  | Issued for Coordination     | 05/05/23 |
| 02  | Issued for Coordination     | 24/02/23 |
| 01  | Issued for Review           | 20/01/23 |
| No. | Revision                    | Date     |

North:

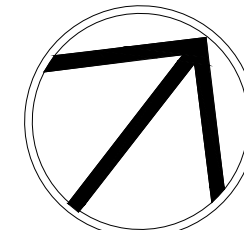

Stamp:



Project:

**Proposed High School & Childcare**  
4020 Sixth Line  
Oakville, Ontario

Scale: **1:400** Date: **Jan 2023**

Drawn By: **S.L.** Checked By: **L.M.**

Drawing Title:

**Planting  
Enlargement 'A'**

Project No. **23102** Sheet No. **L2-01**


As information contained in these plans shall be checked by the contractor. All discrepancies shall be reported to the Landscape Architect (L.A.) before construction. All drawings have copyright and shall remain the property of the Landscape Architect. Copying or any reproduction in part or whole shall only be permitted with written consent of L.A. Drawings shall not be used for construction unless sealed & signed. NOTE FOR ANY AND ALL GRADING INFORMATION REFER TO SITE GRADING ENGINEERING DRAWINGS. NO SLOPES ARE TO EXCEED 3:1. PROPERTY LINES AND SETBACKS MUST BE CONFIRMED BY CONTRACTOR PRIOR TO CONSTRUCTION. ANY AND ALL RETAINING WALLS MUST BE APPROVED BY STRUCTURAL ENGINEER PRIOR TO CONSTRUCTION. • PRELIMINARY NOT FOR CONSTRUCTION UNTIL COUNTERSIGNED BY L.A. ARCHITECT • SIGNED DATE

|                                                                                   |                                   |
|-----------------------------------------------------------------------------------|-----------------------------------|
|  | Proposed<br>Deciduous Tree        |
|  | Proposed<br>Coniferous Tree       |
|  | Property Line                     |
|  | Plant Material<br>Reference Key   |
|  | Detail<br>Reference Key           |
|  | Prop. 1.8m HT<br>Privacy Screen   |
|  | Prop. 1.2 Ornament<br>Metal Fence |
|  | Feature Bench/<br>Seat Walls      |
|  | Proposed Bench                    |

| KEY                                    | QNTY | BOTANICAL NAME                            | COMMON NAME                      | HTICAL | SPREAD | ROOT   | DROUGHT TOLERANT | NATIVE | REMARKS              |
|----------------------------------------|------|-------------------------------------------|----------------------------------|--------|--------|--------|------------------|--------|----------------------|
| <b>DECIDUOUS TREES - LARGE CANOPY</b>  |      |                                           |                                  |        |        |        |                  |        |                      |
| ARU                                    | 7    | Acer rubrum                               | Native Red Maple                 | 70 mm  |        | B.&B.  | High             | Yes    | Full Form            |
| ASC                                    | 12   | Acer saccharum                            | Sugar Maple                      | 70 mm  |        | B.&B.  | High             | Yes    | Full Form            |
| CAO                                    | 10   | Carya ovata                               | Shagbark Hickory                 | 70 mm  |        | B.&B.  | High             | Yes    | Full Form            |
| LTP                                    | 18   | Liriodendron tulipifera                   | Tulip Tree                       | 70 mm  | cream  | B.&B.  | High             | Yes    | Full Form            |
| PAS                                    | 16   | Platanoides occidentalis                  | American Sycamore                | 70 mm  |        | B.&B.  | High             | Yes    | Full Form            |
| QPA                                    | 10   | Quercus palustris                         | Pin Oak                          | 70 mm  |        | B.&B.  | High             | Yes    | Full Form            |
| QRB                                    | 20   | Quercus rubra                             | Red Oak                          | 70 mm  |        | B.&B.  | High             | Yes    | Full Form            |
| <b>DECIDUOUS TREES - MEDIUM CANOPY</b> |      |                                           |                                  |        |        |        |                  |        |                      |
| AXF                                    | 2    | Acer x freemanii 'Jeffersred'             | Jeffersred Freeman Maple         | 70 mm  |        | B.&B.  | High             | Yes    | Full Form            |
| GSK                                    | 9    | Gleditsia triacanthos 'Skyline'           | Skyline Honey-Locust             | 70 mm  |        | B.&B.  | High             | Yes    | Full Form            |
| <b>DECIDUOUS TREES - SMALL CANOPY</b>  |      |                                           |                                  |        |        |        |                  |        |                      |
| BLA                                    | 8    | Betula Jacquemonti (multi-stem)           | Himalayan White Birch - 3 Stem   | 70 mm  |        | B.&B.  | High             | Yes    | Specimen             |
| CBE                                    | 7    | Carpinus betulus 'Fastigiata'             | Pyramidal European Hornbeam      | 70 mm  |        | B.&B.  | High             | Yes    | Full Form            |
| OKP                                    | 3    | Ginkgo biloba 'Princeton Sentry'          | Princeton Sentry Maidenhair Tree | 70 mm  |        | B.&B.  | High             | Yes    | Full Form            |
| MGS                                    | 1    | Magnolia soulangeana                      | Saucer Magnolia                  | 200 cm | purple | B.&B.  | High             | Yes    | Full Form            |
| PRJ                                    | 6    | Prunus serrulata 'Amanogawa'              | Japanese Flowering Cherry        | 45 cm  |        | W.B.   | High             | Yes    | Full Form (Columnar) |
| <b>CONIFEROUS TREES</b>                |      |                                           |                                  |        |        |        |                  |        |                      |
| TOW                                    | 8    | Thuja occidentalis                        | White Cedar                      | 100 cm |        | B.&B.  | High             | Yes    | Full Form            |
| PGL                                    | 26   | Picea glauca                              | White Spruce                     | 200 cm |        | B.&B.  | High             | Yes    | Full Form            |
| PSB                                    | 17   | Pinus strobus                             | White Pine                       | 200 cm |        | B.&B.  | High             | Yes    | Full Form            |
| <b>CONIFEROUS SHRUBS</b>               |      |                                           |                                  |        |        |        |                  |        |                      |
| TCF                                    | 179  | Taxus cuspidata 'Fairview'                | Fairview Yew                     |        | 65 cm  | C.G.   | High             | Yes    | Full Form            |
| THH                                    | 31   | Taxus media 'Hill'                        | Hill's Yew                       | 70 cm  |        | C.G.   | High             | No     | Full Form            |
| JDG                                    | 61   | Juniper chinensis 'Gold Coast'            | Gold Coast Juniper               |        | 70 cm  | C.G.   | High             | Yes    | Full Form            |
| JHA                                    | 51   | Juniperus horizontalis 'Plumosa Compacta' | Compact Andorra Juniper          |        | 50 cm  | C.G.   | High             | Yes    | Full Form            |
| <b>GRASSES</b>                         |      |                                           |                                  |        |        |        |                  |        |                      |
| CAC                                    | 228  | Calamagrostis acutiflora 'Karl Foerster'  | Karl Foerster Feather Reed Grass |        |        | 5 Gal. | High             | Yes    | Full Form            |
| PVN                                    | 146  | Panicum virgatum 'Northwind'              | Northwind Switch Grass           |        |        | 2 Gal. | High             | No     | Full Form            |
| PAL                                    | 128  | Pennisetum alopecuroides 'Horneln'        | Horneln Dwarf Fountain Grass     |        |        | 2 Gal. | High             | No     | Full Form            |
| FOG                                    | 31   | Festuca ovina glauca                      | Blue Fescue Ornamental Grass     |        |        | 2 Gal. | High             | Yes    | Full Form            |
| SPH                                    | 40   | Sporobolus heterodopsis                   | Pairie Droopseed                 |        |        | 2 Gal. | High             | Yes    | Full Form            |

| KEY                                | QNTY | BOTANICAL NAME                                        | COMMON NAME                     | HT/CAL | SPREAD   | ROOT    | DROUGHT TOLERANT | NATIVE | REMARKS                 |
|------------------------------------|------|-------------------------------------------------------|---------------------------------|--------|----------|---------|------------------|--------|-------------------------|
| <b>DECIDUOUS SHRUBS - SPECIMEN</b> |      |                                                       |                                 |        |          |         |                  |        |                         |
| ACB                                | 22   | <i>Amelancier canadensis</i> 'Ballerina'              | Ballerina Serviceberry          | 200 cm |          | B.&B.   | High             | Yes    | Multi Stem              |
| CKC                                | 6    | <i>Cornus kousa chinensis</i>                         | Chinese Flowering Dogwood       | 120 cm |          | B.&B.   | High             | No     | Full Form               |
| CCA                                | 1    | <i>Cercis canadensis</i> 'Multi Stem'                 | Eastern Red Bud                 | 180 cm | pink/pur | B.&B.   | High             | Yes    | Multi Stem              |
| <b>DECIDUOUS SHRUBS</b>            |      |                                                       |                                 |        |          |         |                  |        |                         |
| EFS                                | 199  | <i>Eunonymus fortunei</i> 'Sarcosie'                  | Sarcosie Eunonymus              |        | 60 cm    | C.C.    | High             | No     | Full Form               |
| CMK                                | 107  | <i>Cornus sericea</i> 'Kelsey'                        | Kelsey Red Osier Dogwood        | 60 cm  |          | C.C.    | High             | Yes    | Full Form               |
| CNF                                | 86   | <i>Cornus sericea</i> 'Farrow'                        | Artic Fire Dogwood              | 60 cm  |          | C.C.    | High             | Yes    | Full Form               |
| DON                                | 27   | <i>Deutzia crenata</i> 'Nikko'                        | Dwarf Slender White Deutzia     | 35 cm  |          | C.C.    | High             | No     | Full Form               |
| HMA                                | 39   | <i>Hydrangea arborescens</i> 'Annabelle'              | Annabelle Hydrangea             | 60 cm  |          | C.C.    | High             | No     | Full Form               |
| HPL                                | 111  | <i>Hydrangea paniculata</i> 'Little Lime'             | Little Lime Hydrangea           | 60 cm  |          | C.C.    | High             | No     | Full Form               |
| HMA                                | 24   | <i>Hydrangea macrophylla</i> 'Deep Blue'              | Deep Blue Hydrangea             | 60 cm  |          | S. gdl. | High             | Yes    | Full Form               |
| PFA                                | 46   | <i>Potentilla fruticosa</i> 'Abbotswood'              | Abbotswood White Potentilla     | 60 cm  |          | C.C.    | High             | Yes    | Full Form               |
| POG                                | 120  | <i>Physocarpus opulifolius</i> 'Dart's Gold'          | Dart's Gold Ninebark            | 60 cm  |          | C.C.    | High             | Yes    | Dwarf                   |
| VOC                                | 34   | <i>Viburnum opulus</i> 'Compactum'                    | Dwarf European Cranberry        | 60 cm  |          | C.C.    | High             | No     | Full Form               |
| RHG                                | 86   | <i>Rhus aromatica</i> 'Gro-Low'                       | 'Gro-Low' Fragrant Sumac        | 60 cm  |          | C.C.    | High             | Yes    | Full Form               |
| SBF                                | 60   | <i>Spiraea japonica</i> 'Goldflame'                   | Goldflame Spiraea               | 60 cm  |          | C.C.    | High             | No     | Full Form               |
| SIL                                | 84   | <i>Spiraea japonica</i> 'Little Princess'             | Dwarf Red Spiraea               | 60 cm  |          | C.C.    | High             | No     | Full Form               |
| SMP                                | 99   | <i>Syringa meyeri</i> 'Patini'                        | Purple Dwarf Korean Lilac       | 60 cm  |          | C.C.    | High             | No     | Full Form               |
| <b>PERENNIALS</b>                  |      |                                                       |                                 |        |          |         |                  |        |                         |
| ECK                                | 16   | <i>Echinacea purpurea</i> 'Kim's Knee High'           | Dwarf Purple Cone Flower        |        |          | 2 Gal.  | High             | Yes    | Full Form               |
| EPL                                | 14   | <i>Eupatorium purpureum</i> 'Little Joe'              | Little Joe Fly Weed (dwarf)     |        | moove    | 2 Gal.  | High             | Yes    | Full Form               |
| GER                                | 148  | <i>Geranium</i> 'Rozanne'                             | Hardy Cranesbill Geranium       |        |          | 2 Gal.  | High             | No     | Full Form (PP0Y Winner) |
| NJS                                | 47   | <i>Hemerocallis</i> 'Pandora's Box'                   | Pandora's Box (White) Daylilies |        |          | 2 Gal.  | High             | No     | Full Form               |
| HSD                                | 46   | <i>Hemerocallis</i> 'Stella D'oro'                    | Stella D'oro (Yellow) Daylilies |        |          | 2 Gal.  | High             | No     | Full Form               |
| PLS                                | 152  | <i>Perovskia atriplicifolia</i> 'Little Spire'        | Little Spire Russian Sage       |        |          | 2 Gal.  | High             | No     | Full Form               |
| PIR                                | 70   | <i>Parthenocissus tricuspidata</i>                    | Boston Ivy                      |        |          | 1 Gal.  | High             | Yes    | Full Form               |
| RUD                                | 70   | <i>Rubusckia fulgida</i> var. 'sulivanti' 'Goldsturm' | Black Eyed Susan                |        |          | 2 Gal.  | High             | Yes    | Full Form (PP0Y Winner) |
| HAW                                | 19   | <i>Hosta fortunei aurea-marginata</i>                 | Yellow Edge Variegated Hosta    |        | shade    | 2 Gal.  | High             | Yes    | Large Leaf              |

NOTE: ALL QUANTITIES IN THE LIST OF PLANT MATERIALS ARE TO BE CHECKED BY THE LANDSCAPE CONTRACTOR. ANY DISCREPANCIES ARE TO BE REPORTED TO THE LANDSCAPE ARCHITECT. THE QUANTITIES INDICATED ON THE DRAWINGS SUPERCEDE THE TOTAL QUANTITIES

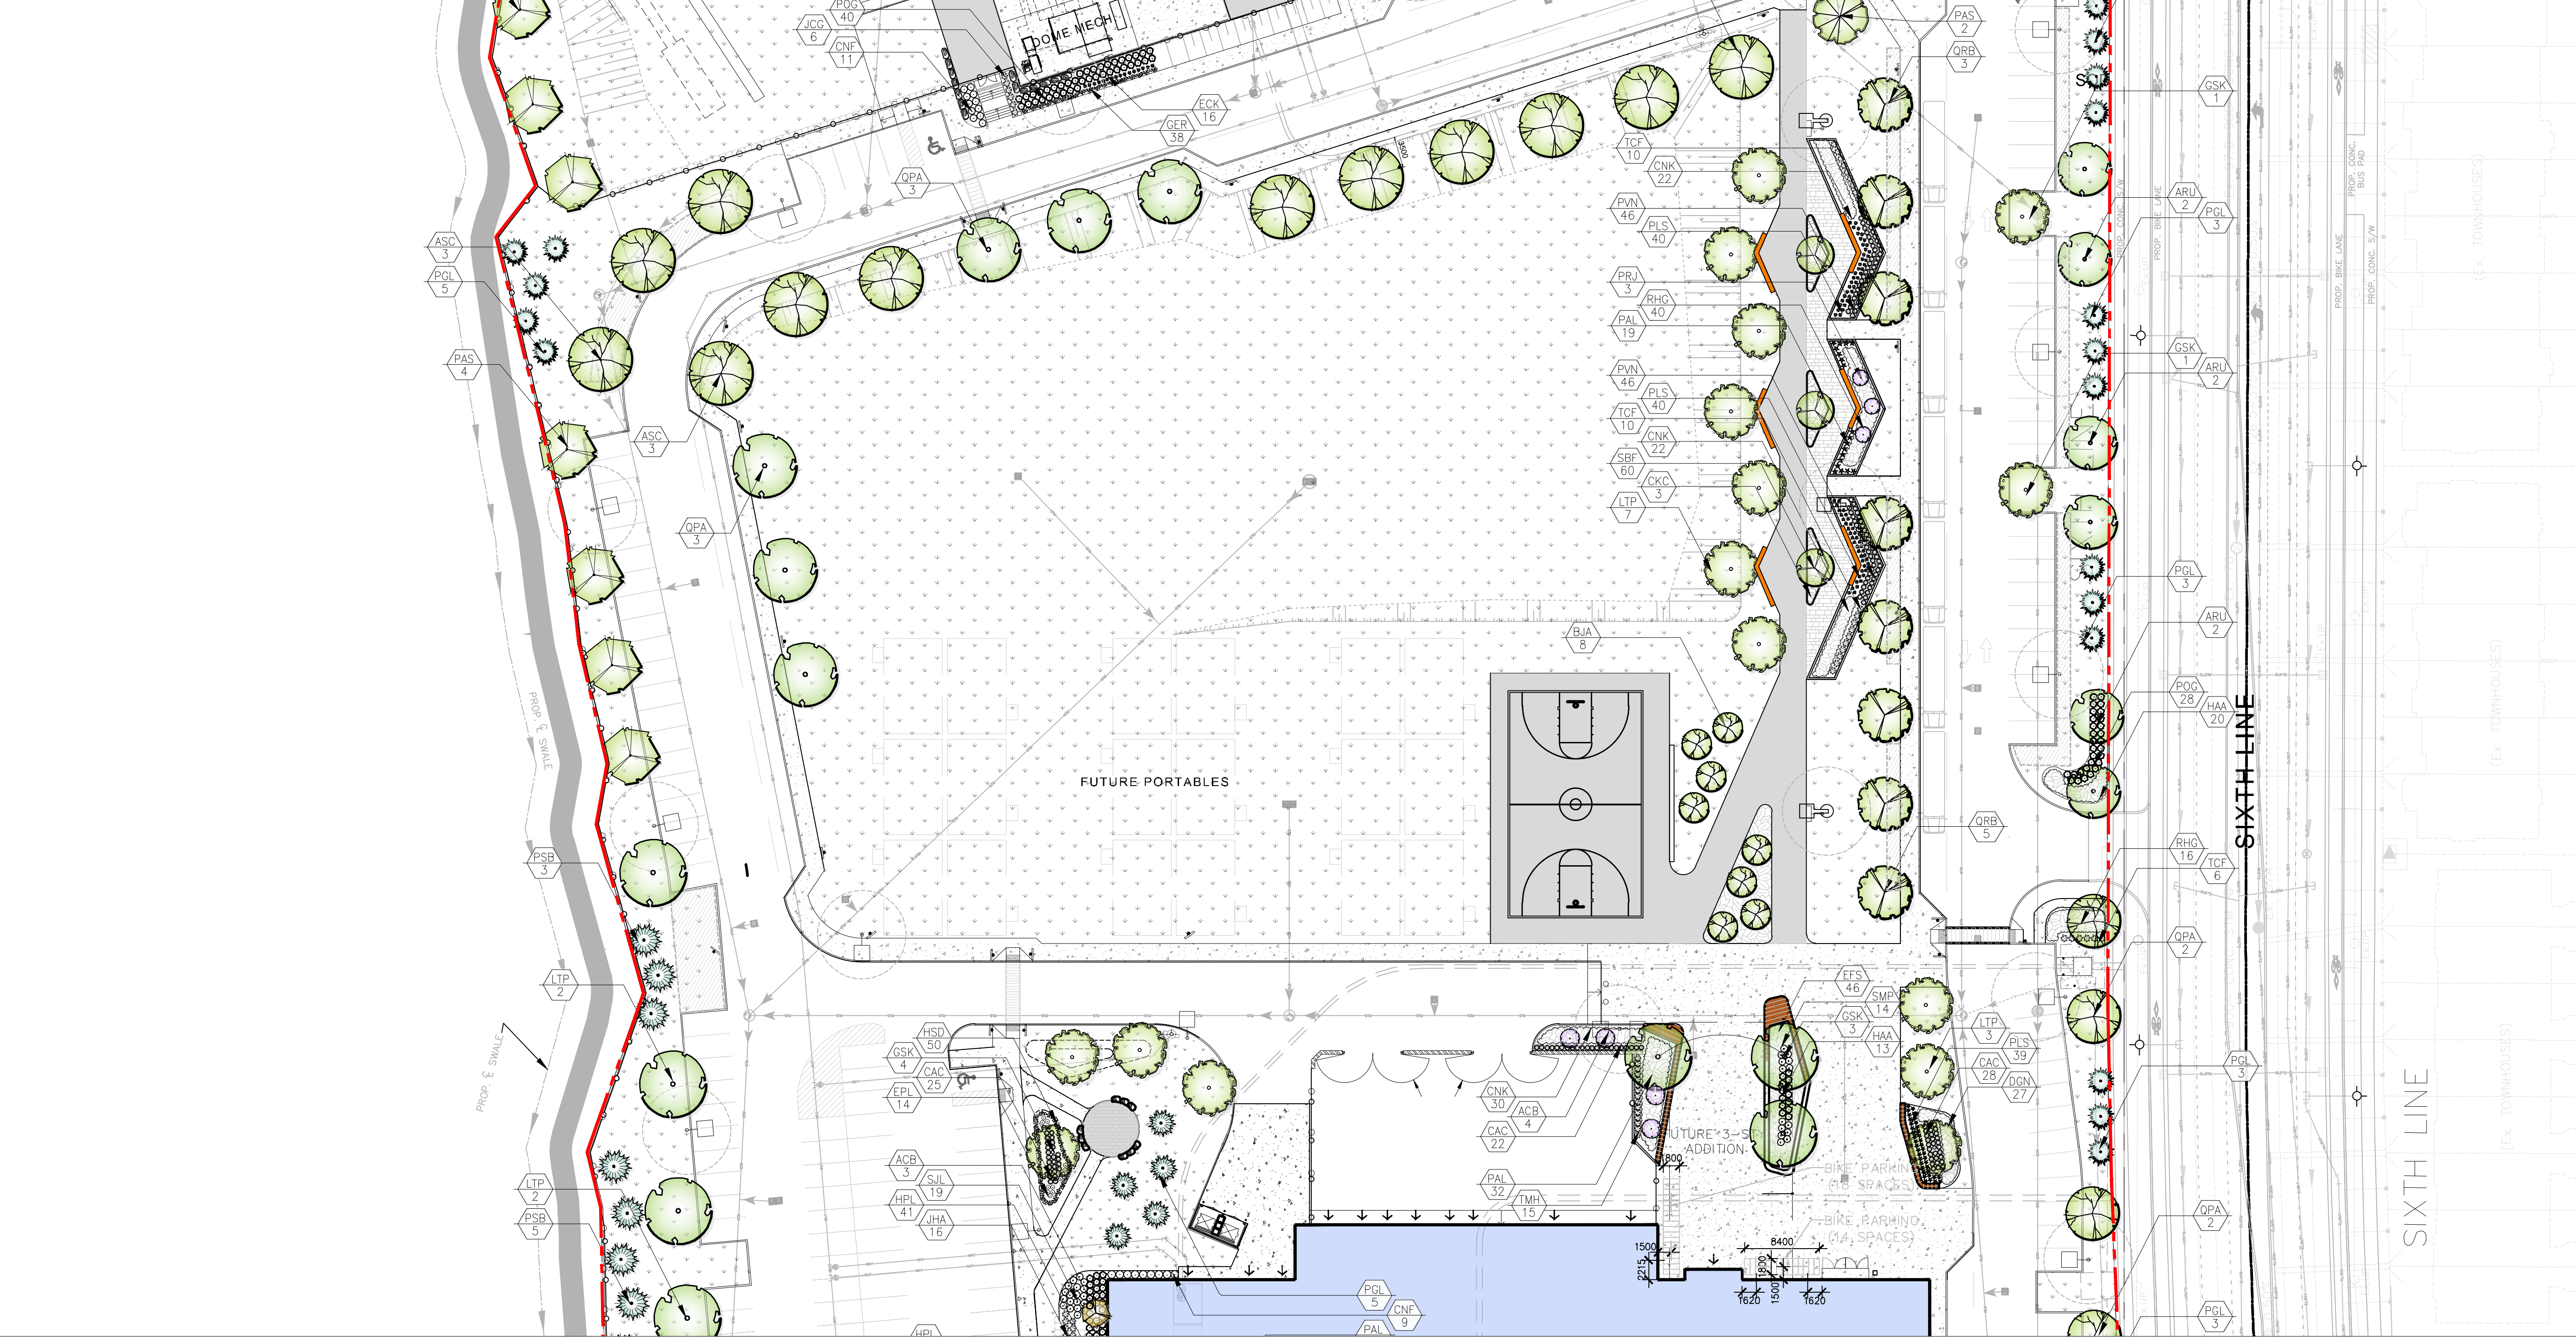

 **msla**

**MARTON SMITH LANDSCAPE ARCHITECTS**

170 The Donway W Suite 206,  
Toronto, Ontario, Canada. M3C 2G3  
tel. 416.492.9966 | email. info@msla.ca

---

Architect:

*Snyder*

**Snyder Architects Inc.**  
260 King St. E. Suite 4101, Toronto, ON M5A 4L5  
T. 416.966.5444 F. 416.966.4443  
[www.snyderarchitects.ca](http://www.snyderarchitects.ca)

|   |                                                                                             |
|---|---------------------------------------------------------------------------------------------|
| <p>Municipality:</p> <div style="text-align: center;">  <p><b>OAKVILLE</b></p> </div> | <p>Construction unless sealed &amp; SIGNED.<br/>and shall assume liability for damages.</p> |
| <p>Notes:</p>   |                                                                                             |

|     |                             |          |
|-----|-----------------------------|----------|
| 15  | Revised per Grading         | 23/06/25 |
| 14  | Revised per Comment         | 06/05/25 |
| 13  | Issued for SPA ReSubmission | 14/03/25 |
| 12  | Issued for ReSubmission     | 07/11/24 |
| 11  | Issued for Coordination     | 07/11/24 |
| 10  | Issued for Coordination     | 01/10/24 |
| 09  | Issued for Building Permit  | 12/09/24 |
| 08  | Issued for ReSubmission     | 02/08/24 |
| 07  | Issued for ReSubmission     | 18/01/24 |
| 06  | Issued for Coordination     | 21/12/23 |
| 05  | Issued for SPA Submission   | 15/05/23 |
| 04  | Issued for Coordination     | 11/05/23 |
| 03  | Issued for Coordination     | 05/05/23 |
| 02  | Issued for Coordination     | 24/02/23 |
| 01  | Issued for Review           | 20/01/23 |
| No. | Revision                    | Date     |

**Proposed High School  
& Childcare**  
4020 Sixth Line  
Oakville, Ontario

Scale: **1:400** Date: **Jan 2023**

---

Drawn By: **S.L.** Checked By: **L.M.**

Drawing Title:

## Planting Enlargement 'B'

|              |              |                                                          |
|--------------|--------------|----------------------------------------------------------|
| Project No.  | Sheet No.    | All Information<br>All drawings<br>NOTE: FOR<br>DO NOT S |
| <b>23102</b> | <b>L2-02</b> |                                                          |

[illegible]

Proposed Deciduous Tree

Proposed Coniferous Tree

Property Line

Plant Material Reference Key

Detail Reference Key

Prop. 1.8m HT Wood Privacy Screen Typ.

Prop. 1.2 Ornamental Metal Fence

Feature Bench/Seat Walls

Proposed Bench

Prop. Sodded Area Typ.

Prop. Concrete Paving Typ.

Feature Colour Concrete Paving

Proposed Unit Paving

Proposed Asphalt

Proposed Planting Area

Synthetic Turf Area

Light Bollard

Proposed Curb Typ.


Proposed Armourstone

Proposed Bike Rack

| KEY                             | QNTY | BOTANICAL NAME                            | COMMON NAME                      | HT/CAL | SPREAD | ROOT   | DROUGHT TOLERANT | NATIVE | REMARKS              |
|---------------------------------|------|-------------------------------------------|----------------------------------|--------|--------|--------|------------------|--------|----------------------|
| DECIDUOUS TREES - LARGE CANOPY  |      |                                           |                                  |        |        |        |                  |        |                      |
| ARU                             | 7    | Acer rubrum                               | Native Red Maple                 | 70 mm  |        | B.&B.  | High             | Yes    | Full Form            |
| ASC                             | 12   | Acer saccharum                            | Sugar Maple                      | 70 mm  |        | B.&B.  | High             | Yes    | Full Form            |
| CAO                             | 10   | Carya ovata                               | Shagbark Hickory                 | 70 mm  |        | B.&B.  | High             | Yes    | Full Form            |
| LTP                             | 18   | Liriodendron tulipifera                   | Tulip Tree                       | 70 mm  | cream  | B.&B.  | High             | Yes    | Full Form            |
| PAS                             | 16   | Platanoides occidentalis                  | American Sycamore                | 70 mm  |        | B.&B.  | High             | Yes    | Full Form            |
| OPA                             | 10   | Quercus palustris                         | Pin Oak                          | 70 mm  |        | B.&B.  | High             | Yes    | Full Form            |
| ORB                             | 20   | Quercus rubra                             | Red Oak                          | 70 mm  |        | B.&B.  | High             | Yes    | Full Form            |
| DECIDUOUS TREES - MEDIUM CANOPY |      |                                           |                                  |        |        |        |                  |        |                      |
| AXF                             | 2    | Acer x freemanii 'Jeffersred'             | Jeffersred Freeman Maple         | 70 mm  |        | B.&B.  | High             | Yes    | Full Form            |
| GSK                             | 9    | Gleditsia triacanthos 'Skyline'           | Skyline Honey-Locust             | 70 mm  |        | B.&B.  | High             | Yes    | Full Form            |
| DECIDUOUS TREES - SMALL CANOPY  |      |                                           |                                  |        |        |        |                  |        |                      |
| BIA                             | 8    | Betula jacquemontii (multi-stem)          | Himalayan White Birch - 3 Stem   | 70 mm  |        | B.&B.  | High             | Yes    | Specimen             |
| CBE                             | 7    | Carpinus betulus 'Fastigiata'             | Pyramidal European Hornbeam      | 70 mm  |        | B.&B.  | High             | Yes    | Full Form            |
| GKP                             | 3    | Ginkgo biloba 'Princeton Sentry'          | Princeton Sentry Maidenhair Tree | 70 mm  |        | B.&B.  | High             | Yes    | Full Form            |
| MGS                             | 1    | Magnolia soulangeana                      | Saucer Magnolia                  | 200 cm | purple | B.&B.  | High             | Yes    | Full Form            |
| PRJ                             | 6    | Prunus serrulata 'Amanogawa'              | Japanese Flowering Cherry        | 45 mm  |        | W.B.   | High             | Yes    | Full Form (Columnar) |
| CONIFEROUS TREES                |      |                                           |                                  |        |        |        |                  |        |                      |
| TOW                             | 8    | Thuja occidentalis                        | White Cedar                      | 100 cm |        | B.&B.  | High             | Yes    | Full Form            |
| PGL                             | 26   | Picea glauca                              | White Spruce                     | 200 cm |        | B.&B.  | High             | Yes    | Full Form            |
| PSB                             | 17   | Pinus strobus                             | White Pine                       | 200 cm |        | B.&B.  | High             | Yes    | Full Form            |
| CONIFEROUS SHRUBS               |      |                                           |                                  |        |        |        |                  |        |                      |
| TCF                             | 179  | Taxus cuspidata 'Fairview'                | Fairview Yew                     |        | 65 cm  | C.G.   | High             | Yes    | Full Form            |
| TMH                             | 31   | Taxus media 'Hilli'                       | Hill's Yew                       | 70 cm  |        | C.G.   | High             | No     | Full Form            |
| JCO                             | 61   | Juniper chinensis 'Gold Coast'            | Gold Coast Juniper               |        | 70 cm  | C.G.   | High             | Yes    | Full Form            |
| JHA                             | 51   | Juniperus horizontalis 'Plumosa Compacta' | Compact Andorra Juniper          |        | 50 cm  | C.G.   | High             | Yes    | Full Form            |
| GRASSES                         |      |                                           |                                  |        |        |        |                  |        |                      |
| CAC                             | 228  | Calamagrostis acutiflora 'Karl Foerster'  | Karl Foerster Feather Reed Grass |        |        | 5 Gal. | High             | Yes    | Full Form            |
| PVN                             | 146  | Panicum virgatum 'Northwind'              | Northwind Switch Grass           |        |        | 2 Gal. | High             | No     | Full Form            |
| PAL                             | 128  | Pennisetum alopecuroides 'Hornet'         | Hornet Dwarf Fountain Grass      |        |        | 2 Gal. | High             | No     | Full Form            |
| FOG                             | 31   | Festuca ovina glauca                      | Blue Fescue Ornamental Grass     |        |        | 2 Gal. | High             | Yes    | Full Form            |
| SPH                             | 40   | Sporobolus heterolepis                    | Pairie Dropseed                  |        |        | 2 Gal. | High             | Yes    | Full Form            |

| KEY                         | QNTY | BOTANICAL NAME                                | COMMON NAME                     | HT/CAL | SPREAD   | ROOT   | DROUGHT TOLERANT | NATIVE | REMARKS                 |
|-----------------------------|------|-----------------------------------------------|---------------------------------|--------|----------|--------|------------------|--------|-------------------------|
| DECIDUOUS SHRUBS - SPECIMEN |      |                                               |                                 |        |          |        |                  |        |                         |
| ACB                         | 22   | Amelanchier canadensis 'Ballarina'            | Ballarina Serviceberry          | 200 cm |          | B.&B.  | High             | Yes    | Multi Stem              |
| CKC                         | 6    | Cornus kousa chinensis                        | Chinese Flowering Dogwood       | 120 cm |          | B.&B.  | High             | No     | Full Form               |
| CCA                         | 1    | Cercis canadensis 'Multi Stem'                | Eastern Red Bud                 | 180 cm | pink/pur | B.&B.  | High             | Yes    | Multi Stem              |
| DECIDUOUS SHRUBS            |      |                                               |                                 |        |          |        |                  |        |                         |
| EFS                         | 199  | Euonymus fortunei 'Sarcocoe'                  | Sarcocoe Euonymus               |        | 60 cm    | C.G.   | High             | No     | Full Form               |
| CNK                         | 107  | Cornus sericea 'Kelsey'                       | Kelsey Red Osier Dogwood        | 60 cm  |          | C.G.   | High             | Yes    | Full Form               |
| CNF                         | 86   | Cornus sericea 'Tarrow'                       | Artic Fire Dogwood              | 60 cm  |          | C.G.   | High             | Yes    | Full Form               |
| DGN                         | 27   | Deutzia crenata 'Nikko'                       | Dwarf Slender White Deutzia     | 35 cm  |          | C.G.   | High             | No     | Full Form               |
| HMA                         | 39   | Hydrangea arborescens 'Annabelle'             | Annabelle Hydrangeas            | 60 cm  |          | C.G.   | High             | No     | Full Form               |
| HPL                         | 111  | Hydrangea paniculata 'Little Lime'            | Little Lime Hydrangea           | 60 cm  |          | 5 gal. | High             | No     | Full Form               |
| HMA                         | 24   | Hydrangea macrophylla 'Deep Blue'             | Deep Blue Hydrangea             | 60 cm  |          | 5 gal. | High             | Yes    | Full Form               |
| PFA                         | 46   | Potentilla fruticosa 'Abbotswood'             | Abbotswood White Potentilla     | 60 cm  |          | C.G.   | High             | Yes    | Full Form               |
| POG                         | 120  | Physocarpus opulifolius 'Dart's Gold'         | Dart's Gold Ninebark            | 60 cm  |          | C.G.   | High             | Yes    | Dwarf                   |
| VOC                         | 34   | Viburnum opulus 'Compactum'                   | Dwarf European Cranberry        | 60 cm  |          | C.G.   | High             | No     | Full Form               |
| RHC                         | 86   | Rhus aromatica 'Gro-Low'                      | 'Gro-Low' Fragrant Sumac        | 60 cm  |          | C.G.   | High             | Yes    | Full Form               |
| SBF                         | 84   | Spiraea japonica 'Goldflame'                  | Goldflame Spiraea               | 60 cm  |          | C.G.   | High             | No     | Full Form               |
| SIL                         | 84   | Spiraea japonica 'Little Princess'            | Dwarf Red Spiraea               | 60 cm  |          | C.G.   | High             | No     | Full Form               |
| SMP                         | 99   | Syringa meyeri 'Palibin'                      | Purple Dwarf Korean Lilac       | 60 cm  |          | C.G.   | High             | No     | Full Form               |
| PERENNIALS                  |      |                                               |                                 |        |          |        |                  |        |                         |
| EOK                         | 16   | Echinacea purpurea 'Kim's Knee High'          | Dwarf Purple Cone Flower        |        |          | 2 Gal. | High             | Yes    | Full Form               |
| EPL                         | 14   | Eupatorium purpureum 'Little Joe'             | Little Joe Pye Weed (dwarf)     |        |          | 2 Gal. | High             | Yes    | Full Form               |
| GER                         | 148  | Geranium 'Rozanne'                            | Hardy Cranesbill Geranium       |        |          | 2 Gal. | High             | No     | Full Form (PPOY Winner) |
| HJS                         | 47   | Hemerocallis 'Pondora's Box'                  | Pondora's Box (White) Daylilies |        |          | 2 Gal. | High             | No     | Full Form               |
| HSD                         | 46   | Hemerocallis 'Stella D'oro'                   | Stella D'oro (Yellow) Daylilies |        |          | 2 Gal. | High             | No     | Full Form               |
| PLS                         | 152  | Pieris japonica 'Little Spire'                | Little Spire Russian Sage       |        |          | 2 Gal. | High             | No     | Full Form               |
| PIR                         | 70   | Parthenocissus tricuspidata                   | Boston Ivy                      |        |          | 1 Gal. | High             | Yes    | Full Form               |
| RUD                         | 70   | Rudbeckia fulgida var. sullivanti 'Goldsturm' | Black Eyed Susan                |        |          | 2 Gal. | High             | Yes    | Full Form (PPOY Winner) |
| HAM                         | 19   | Hosta fortunei aurea-marginata                | Yellow Edge Variegated Hosta    |        |          | 2 Gal. | High             | Yes    | Large Leaf              |

NOTE: ALL QUANTITIES IN THE LIST OF PLANT MATERIALS ARE TO BE CHECKED BY THE LANDSCAPE CONTRACTOR. ANY DISCREPANCIES ARE TO BE REPORTED TO THE LANDSCAPE ARCHITECT. THE QUANTITIES INDICATED ON THE DRAWINGS SUPERCEDE THE TOTAL QUANTITIES

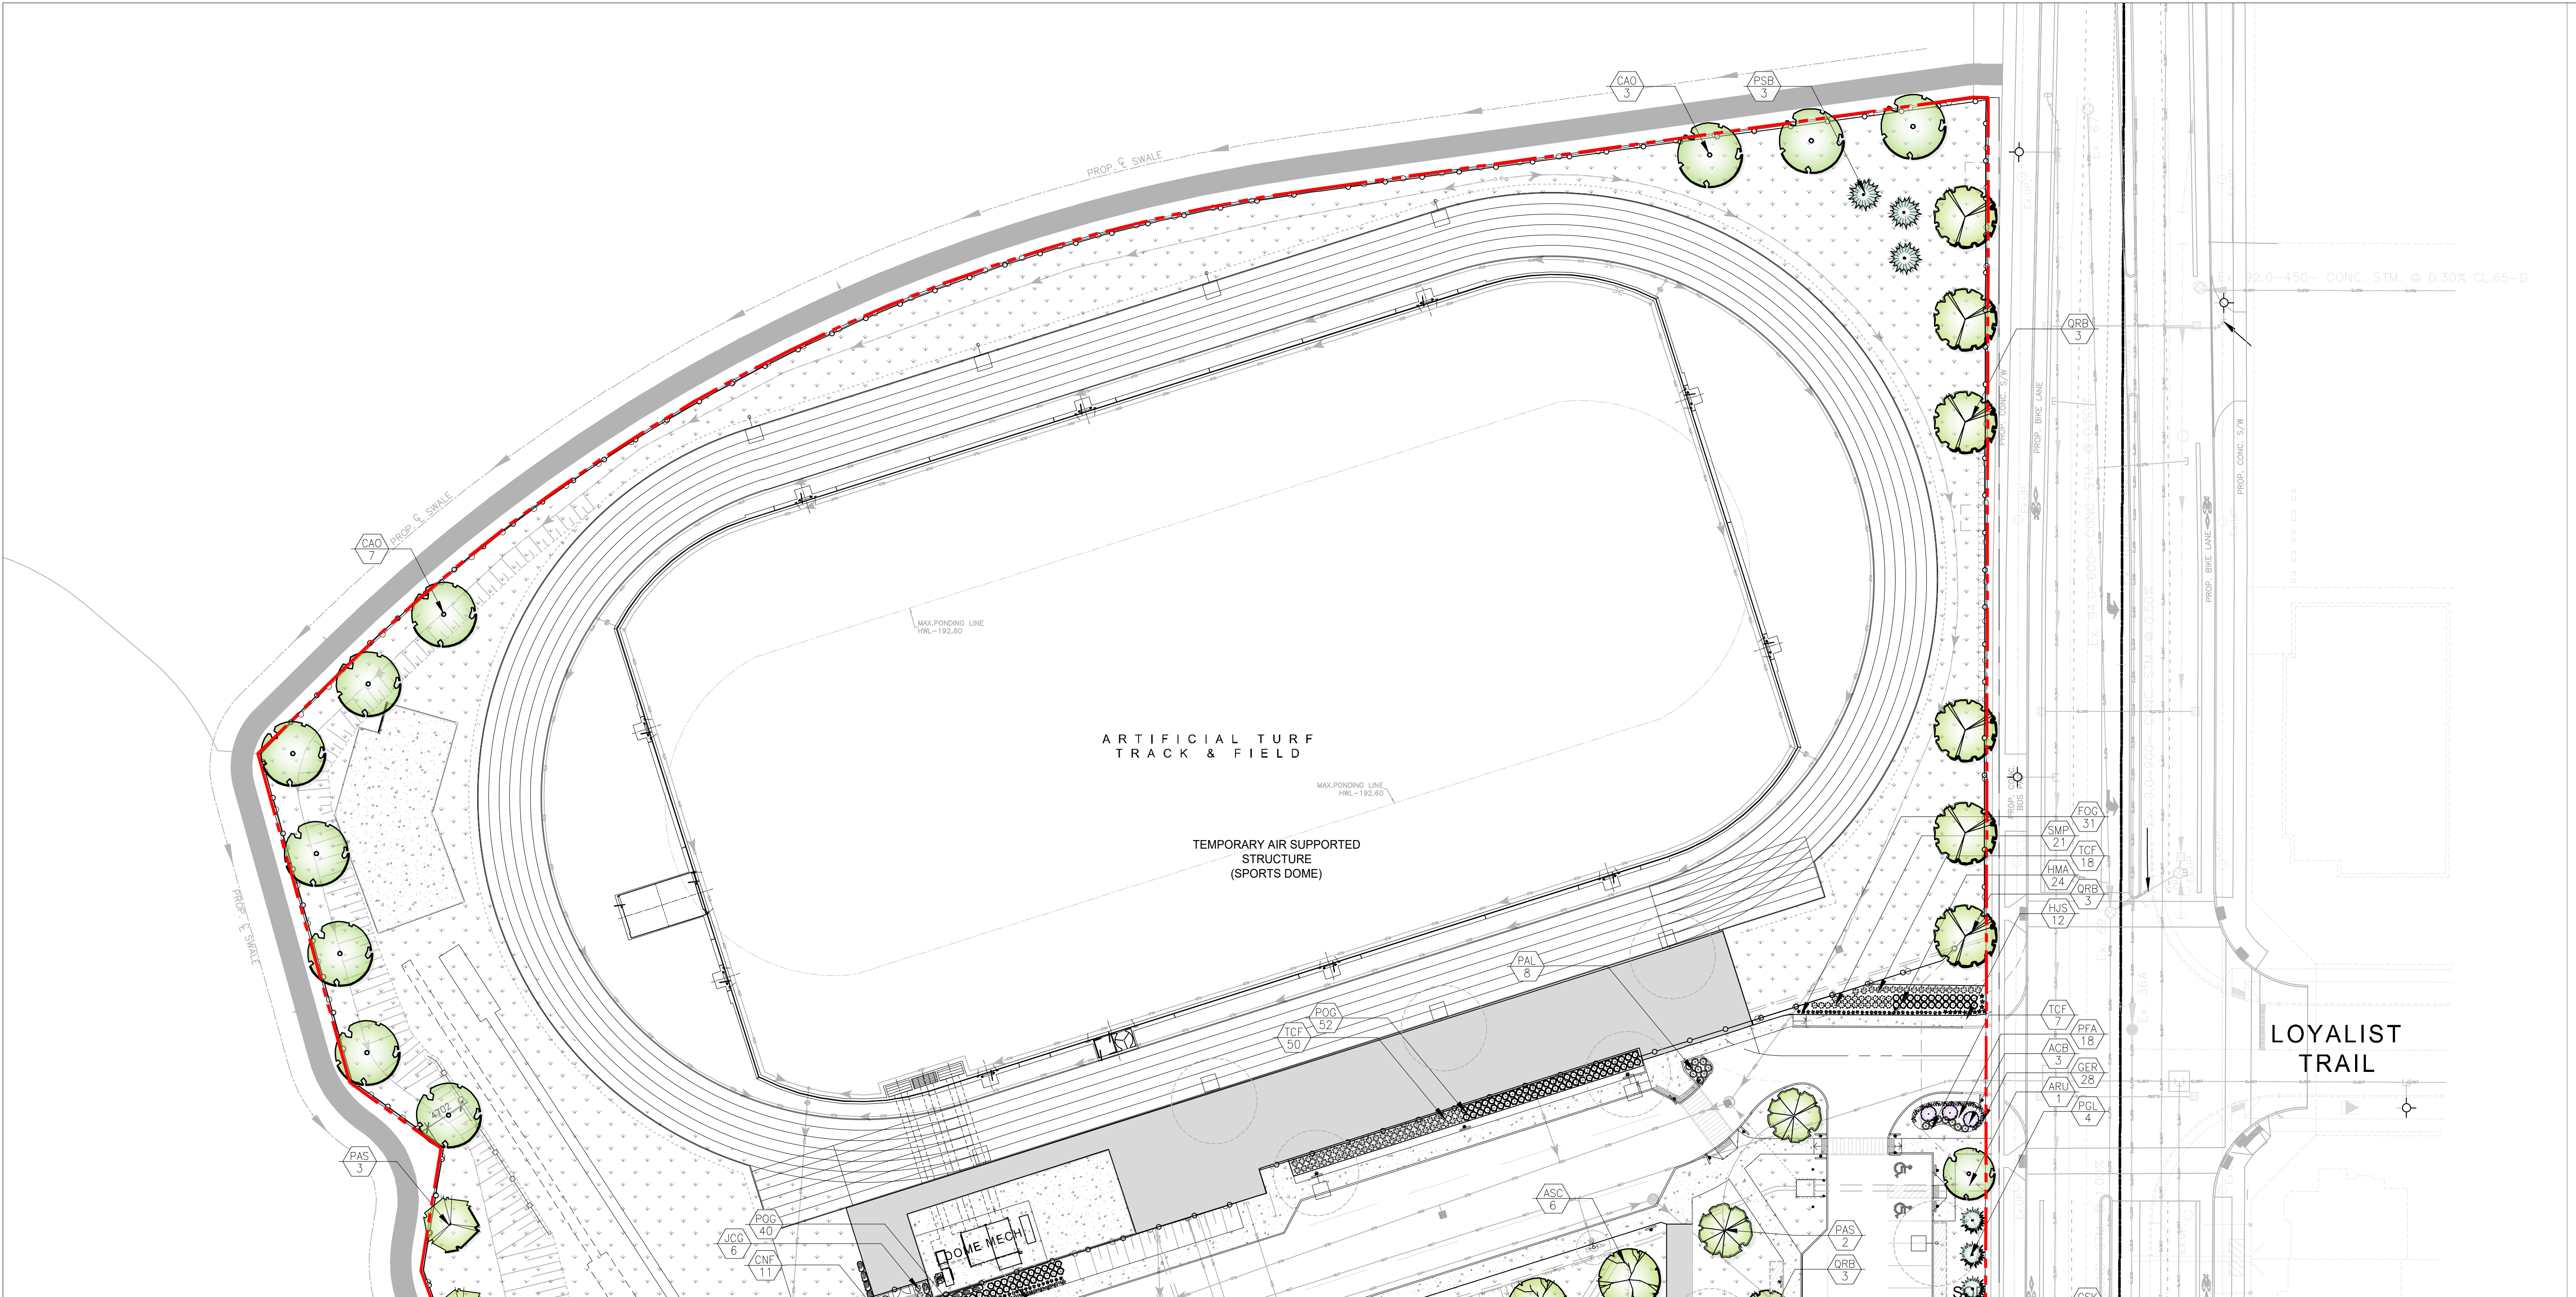

MARTON SMITH LANDSCAPE ARCHITECTS

170 The Donway W Suite 206,  
Toronto, Ontario, Canada. M3C 2G3  
tel. 416.492.9966 | email. info@msla.ca

Architect:

Snyder Architects Inc.

260 King St. E, Ste A101, Toronto, ON M5A 4L5  
T. 416.966.5444 F. 416.966.4443  
www.snyderarchitects.ca

Client/Owner:

OAKVILLE

Notes:

15

Revised per Grading

23/06/25

14

Revised per Comment

06/05/25

13

Issued for SPA ReSubmission

14/03/25

12

Issued for ReSubmission

07/11/24

11

Issued for Coordination

01/11/24

10

Issued for Coordination

07/10/24

09

Issued for Building Permit

12/09/24

08

Issued for ReSubmission

02/08/24

07

Issued for ReSubmission

18/01/24

06

Issued for Coordination

21/12/23

05

Issued for SPA Submission

15/05/23

04

Issued for Coordination

11/05/23

03

Issued for Coordination

05/05/23

02

Issued for Coordination

24/02/23

01

Issued for Review

20/01/23

No.

Revision

Date

North:

Stamp:

Project:

Proposed High School  
& Childcare

4020 Sixth Line  
Oakville, Ontario

Scale:

1:400

Date:

Jan 2023

Drawn By:

S.L.

Checked By:

L.M.

Drawing Title:

Planting  
Enlargement 'C'

Project No.

23102

Sheet No.

L2-03

All information contained in these plans shall be checked by the contractor. All discrepancies shall be reported to the Landscape Architect (L.A.) before commencing work. At drawings have copyright and shall remain the property of the Landscape Architect. Copying or any reproduction in part or whole that only be permitted with written consent of L.A. Drawings shall not be used for construction unless sealed & SIGNED. NOTE: FOR ANY AND ALL GRADING INFORMATION REFER TO SITE GRADING ENGINEERING DRAWINGS. NO SLOPES ARE TO EXCEED 3:1 • PROPERTY LINES AND SETBACKS MUST BE CONFIRMED BY CONTRACTOR PRIOR TO CONSTRUCTION • ANY AND ALL RETAINING WALLS MUST BE APPROVED BY STRUCTURAL ENGINEER PRIOR TO CONSTRUCTION • ANY AND ALL RETAINING WALLS MUST BE APPROVED BY L. ARCHITECT • SIGNED DATE

**Scale 1:400**

TEMPORARY AIR SUPPORTED  
STRUCTURE  
(SPORTS DOME)

**MATCH LINE L3-01**  
**MATCH LINE L3-02**

[illegible]Canopy Area  
Reference Key

## Soil Cells

Canopy Tree

Small Stature Canopy Tree

**Snyder Architects Inc.**  
260 King St. E., Ste A101, Toronto, ON M5A 4L5  
T. 416.966.5444 F. 416.966.4443  
[www.snyderarchitects.ca](http://www.snyderarchitects.ca)

## OAKVILLE

|    |                             |          |
|----|-----------------------------|----------|
| 15 | Revised per Grading         | 23/06/25 |
| 14 | Revised per Comment         | 06/05/25 |
| 13 | Issued for SPA ReSubmission | 14/03/25 |
| 12 | Issued for ReSubmission     | 07/11/24 |
| 11 | Issued for Coordination     | 01/11/24 |
| 10 | Issued for Coordination     | 07/10/24 |
| 09 | Issued for Building Permit  | 12/09/24 |
| 08 | Issued for ReSubmission     | 02/08/24 |
| 07 | Issued for ReSubmission     | 18/01/24 |
| 06 | Issued for Coordination     | 21/12/23 |
| 05 | Issued for SPA Submission   | 15/05/23 |
| 04 | Issued for Coordination     | 12/05/23 |
| 03 | Issued for Coordination     | 05/05/23 |
| 02 | Issued for Coordination     | 24/02/23 |
| 01 | Issued for Review           | 20/01/23 |

Project:

**Proposed High School  
& Childcare**

4020 Sixth Line  
Oakville, Ontario

Scale: **1:400** Date: **Jan 2023**

Drawn By: **S.L.** Checked By: **L.M.**

Drawing Title:

### Tree Canopy Cover Plan 'A'

Project No. **23102** Sheet No. **L3-01**

[illegible]

