

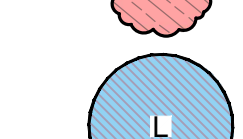
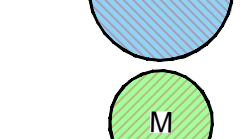
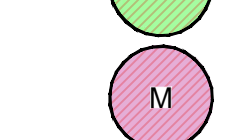
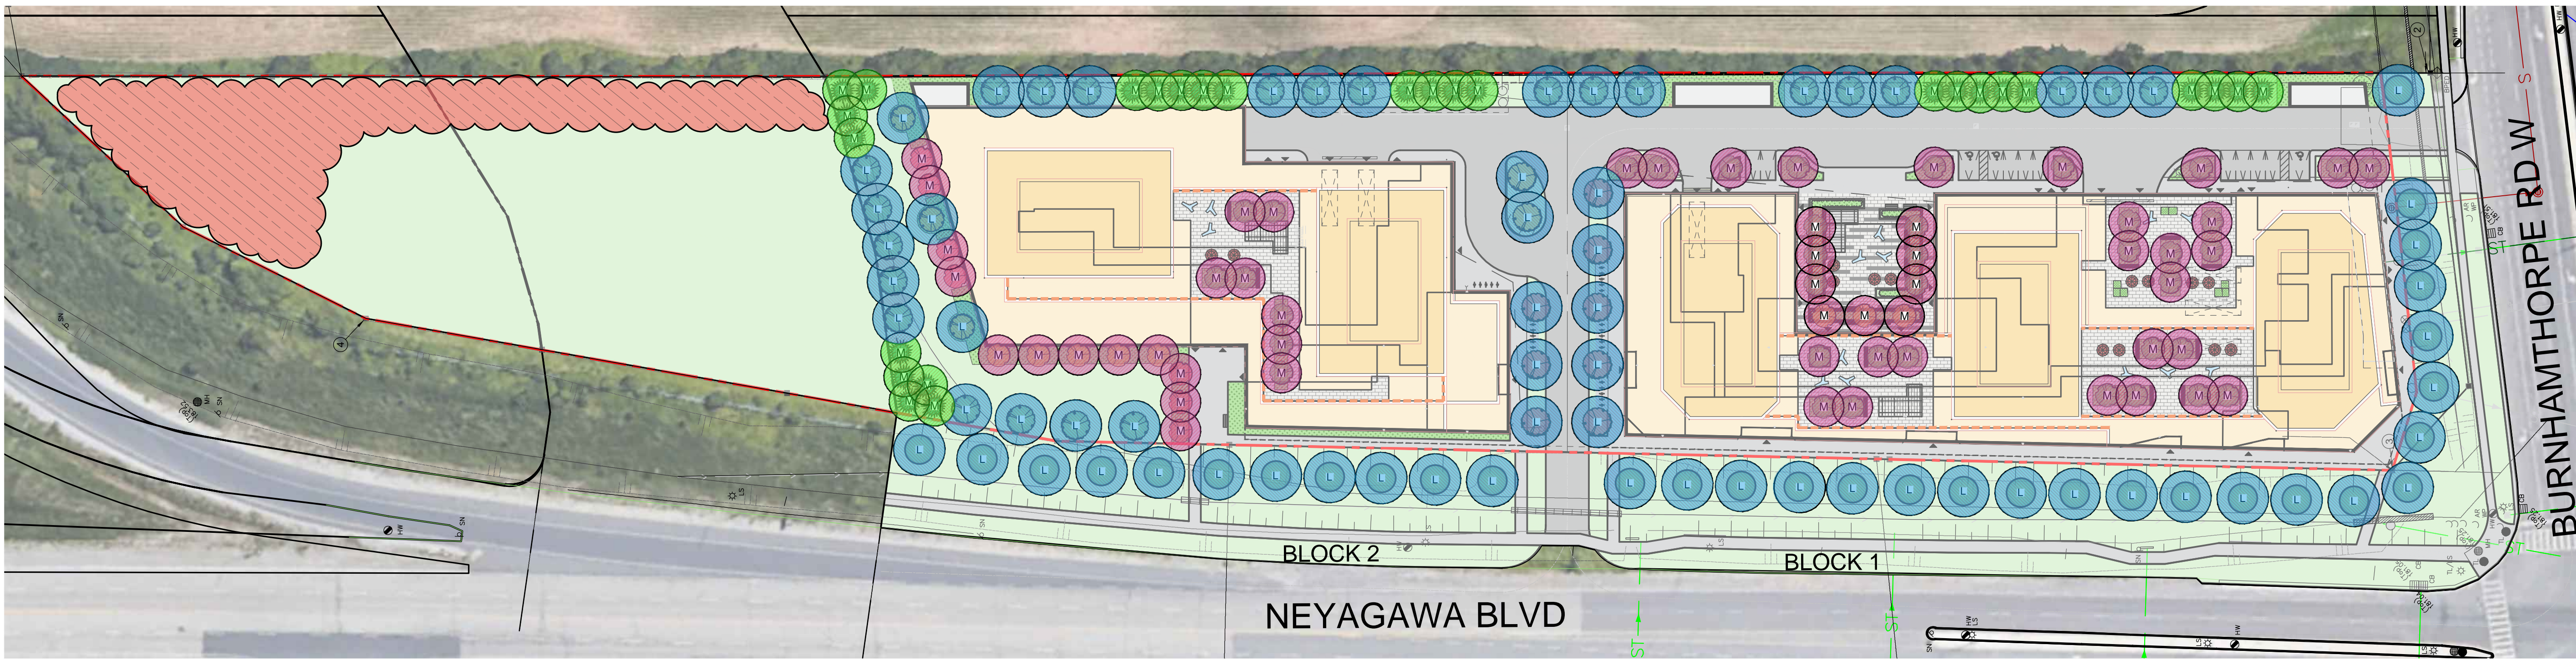


LEGEND

-  PROPERTY LINE
-  EXISTING TREES
-  PROPOSED DECIDUOUS TREES
-  PROPOSED CONIFEROUS TREES
-  PROPOSED MULTI-STEM TREES



CANOPY COVERAGE PLAN

1:600

SITE CANOPY COVERAGE TABLE

RESIDENTIAL AREA				CANOPY COVER TARGET: 20%		
PROPOSED CANOPY ON SITE						
TREE BLOCK	SPECIES	STATURE	NUMBER OF TREES	CANOPY AREA (m ²)	CANOPY AREA PER TREE (m ²)	CANOPY AREA SUB-TOTAL (m ²)
1 & 2	DECIDUOUS	L	70	4332	64	2188
1 & 2	CONIFEROUS	M	27	540	38	770
1 & 2	MULTI-STEM	M	55	1870	38	1938
sub-total of proposed canopy						4896
EXISTING CANOPY ON SITE						
TREE BLOCK	SPECIES		NUMBER OF TREES	CANOPY AREA (m ²)		CANOPY AREA SUB-TOTAL (m ²)
1 & 2	REFER TO ARBORIST REPORT		19	1810		1810.0
sub-total of existing canopy						1810.0
Existing Canopy Area (m ²) x 1.5						2715.0
TOTAL CANOPY AREA (m ²)						7611.0
SITE AREA						24052.5
SITE CANOPY COVER						31.6%
CANOPY COVER TARGET BY LAND USE						20.0%

