

Plant List


Quantity	Code Name	Scientific Name	Common Name	Planting Size
13	Ar	Acer rubrum	Red Maple	60mm cal/AUB
7	As	Acer saccharum	Sugar Maple	60mm cal/AUB
4	Co	Celtis occidentalis	Common Hackberry	60mm cal/AUB
9	GbAG	Ginkgo biloba 'Autumn Gold'	Autumn Gold Maidenhair Tree	60mm cal/AUB
1	Qm	Quercus macrocarpa	Burr Oak	60mm cal/AUB
6	To	Thuja occidentalis	White Cedar	12m H./AUB
3	Ta	Tilia americana	Basswood	60mm cal/AUB
10	TcC	Tilia cordata 'Corzam'	Corinthian Linden	60mm cal/AUB
13	UaP	Ulmus Americana 'Princeton'	Princeton Elm	60mm cal/AUB
Shrubs				
Quantity	Code Name	Scientific Name	Common Name	Planting Size
11	Ac	Amelanchier canadensis	Shadblow Serviceberry	250cm H./AUB Clump
41	DIC	Deutzia x lemoinei 'Compacta'	Compact Lemoine Deutzia	60cm H./Potted
43	DI	Diervilla lonicera	Bush Honeysuckle	60cm H./Potted
184	JsA	Juniperus sabinna 'Arcadia'	Arcadia Juniper	60cm spr./Potted
91	JsS	Juniperus sabinna 'Skandia'	Skandia Juniper	60cm spr./Potted
26	Ra	Rhus aromatica	Fragrant Sumac	60cm H./Potted
96	Sa	Spiraea alba	Meadowsweet	60cm H./Potted
48	Vc	Viburnum cassinoides	Witherod	60cm H./Potted
29	VN	Viburnum farreri 'Nanum'	Dwarf Fragrant Viburnum	60cm H./Potted
Perennials				
Quantity	Code Name	Scientific Name	Common Name	Planting Size
146	caS	Calamagrostis acutiflora 'Strictus'	Feather Reed Grass	2 yr./Potted
29	rtP	Rudbeckia hirta 'Fulcherrima'	Black Eyed Susans	2 yr./Potted
21	sn	Sorghastrum nutans	Indian Grass	2 yr./Potted
12	sh	Sporobolus heterolepis	Prairie Dropseed	2 yr./Potted

Terraced Mix Specifications:

Seed mix to be naturalization seed mixture by O&C Seeds or approved equal. Mixture contains:

- 10% Rudbeckia hirta (Black Eyed Susan)
- 1% Anemone canadensis (Canada Anemone)
- 1% Solidago canadensis (Canada Goldenrod)
- 2% Asclepias syriaca (Common Milkweed)
- 2% Oenothera biennis (Evening Primrose)
- 25% Solidago rugosa (Rough-Stemmed Goldenrod)
- 1% Carex pensylvanica (Pennsylvania Sedge)
- 15% Symphyotrichum novae-angliae (New England Aster)
- 1% Elymus canadensis (Canada Wild Rye)
- 40% Clematis virginiana (Virgins Bower)
- 1% Symphyotrichum cordifolium (Heart-Leaved Aster)
- 1% Monarda fistulosa (Wild Bergamot)

Seed at a rate of 22kg per hectare.

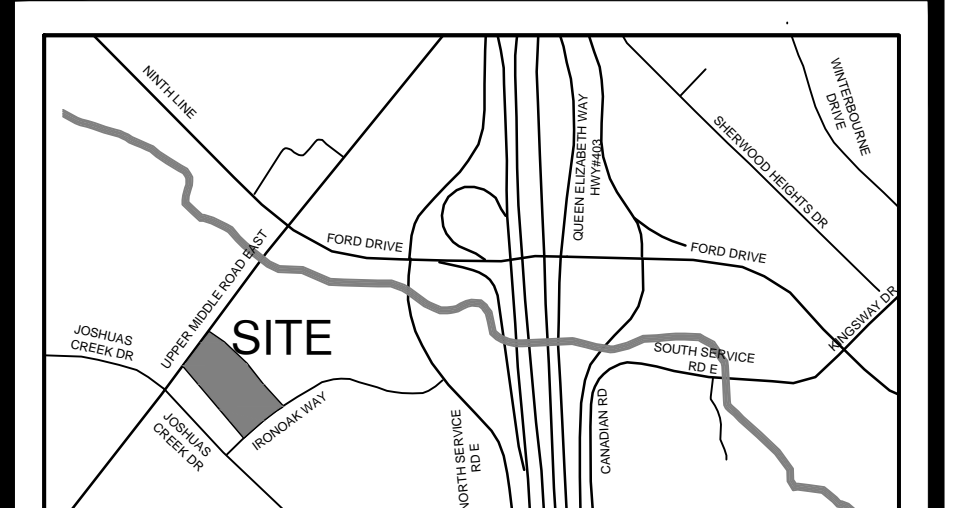


Key Plan NTS

No.	Date	Revision	By
5	Feb 28/22	Drawing Coordination	HB
4	Mar 29/21	Per Hydro Comments	JC
3	Mar 9/20	Per Municipal Comments	CP
2	Feb 28/20	Per Municipal Comments	HB
1	Dec. 11/19	Re-issued for SPA	CP
	Nov. 26/19	Issued for Coordination	CP
	Sep. 11/19	Issued for SPA	CP

Client: Penalta Group Ltd
 265 Front Street, East
 Toronto, ON
 M5A 1G1

Architect: Patrick Markus Luckie
 7283 Bendigo Circle,
 Mississauga, ON
 L5N 1Z4

Civil Engineer: Skira & Associates Ltd.
 3464 Semenyk Court,
 Mississauga, ON
 L5C 4P8

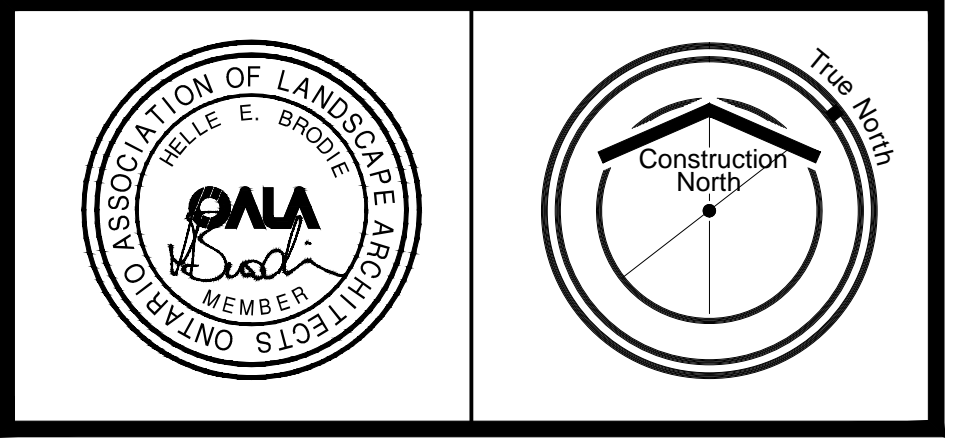

Brodie & Associates
 Landscape Architects Inc.


349 Carlaw Avenue, Suite 202
 Toronto, Ontario M4M 2T1

(416) 778-7876
 design@brodie.ca




Project: ICQ2 - Iroquois Shore Road Commercial 2
 1466 Upper Middle Road, East
 Oakville, ON

Title: Landscape Plan	
Scale: 1:300	Date: August 2019
Designed: CP	Drawn: CP
Job No.: 19-18	Drawing No.: L-1


- ### Legend
- Proposed Deciduous Trees
 - Proposed Coniferous Trees
 - Proposed Multi-stem Shrubs
 - Proposed Shrubs & Perennials
 - (3)caSP (Quantity) Plant key
 - (X)L-Z (Number/Sheet) Detail key
 - Mulch maintenance strip
 - Snow storage
 - Terraced
 - Proposed bicycle racks
 - Proposed bench
 - Trash & Recycling Receptacles
 - Limestone rocks

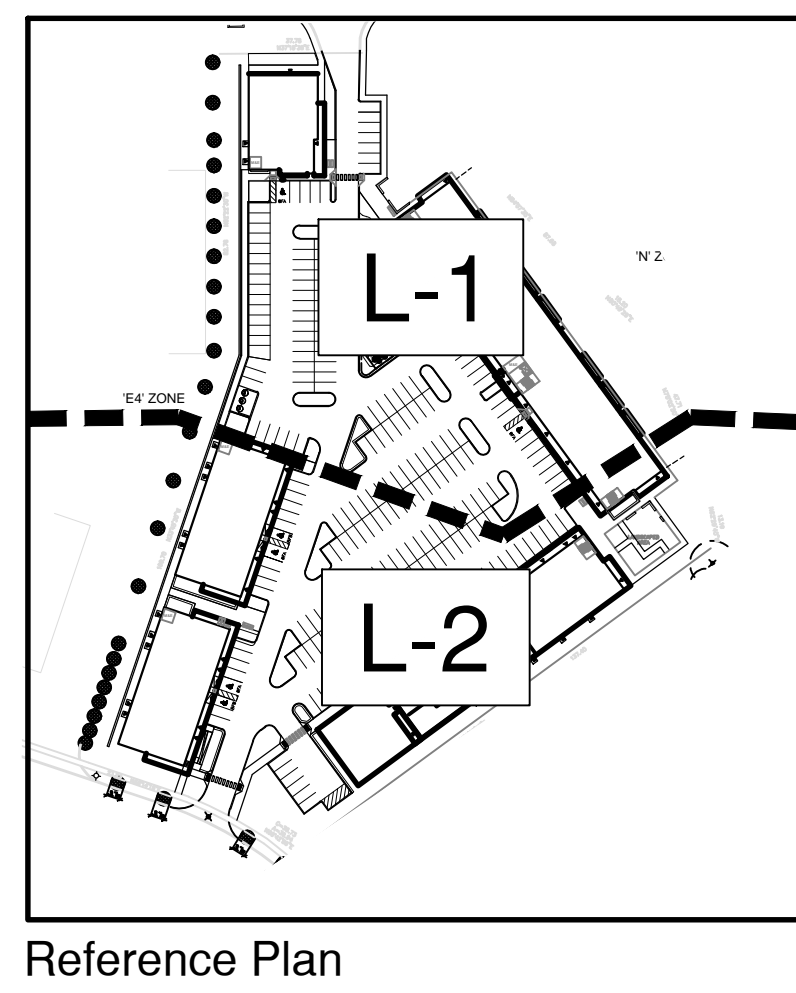


Reference Plan

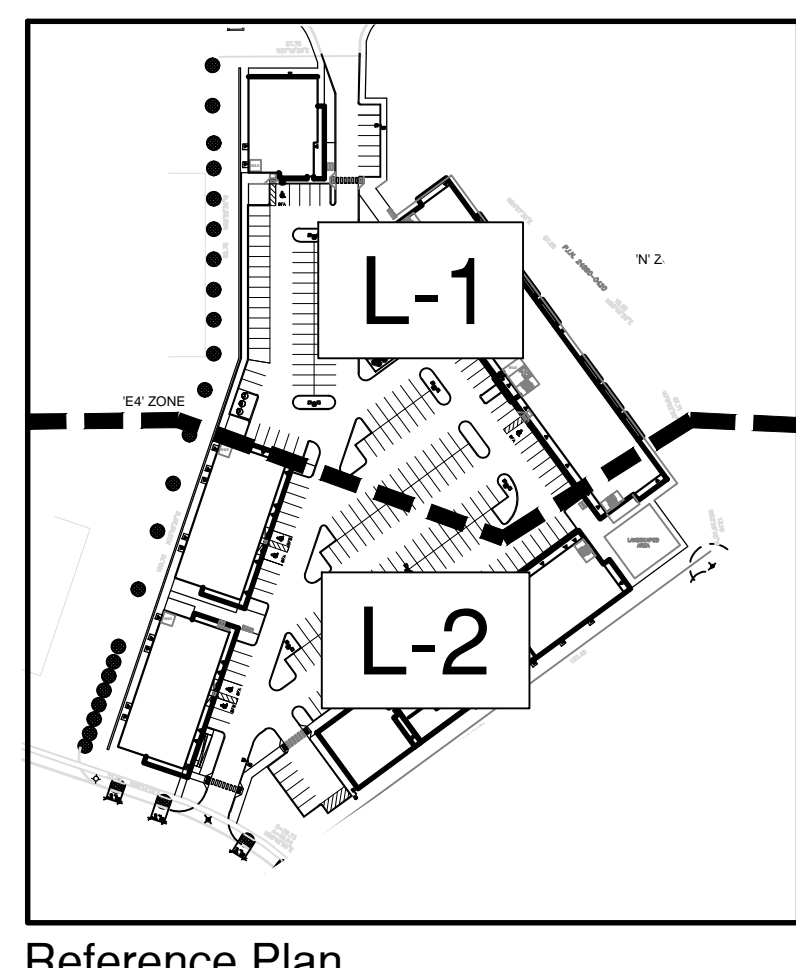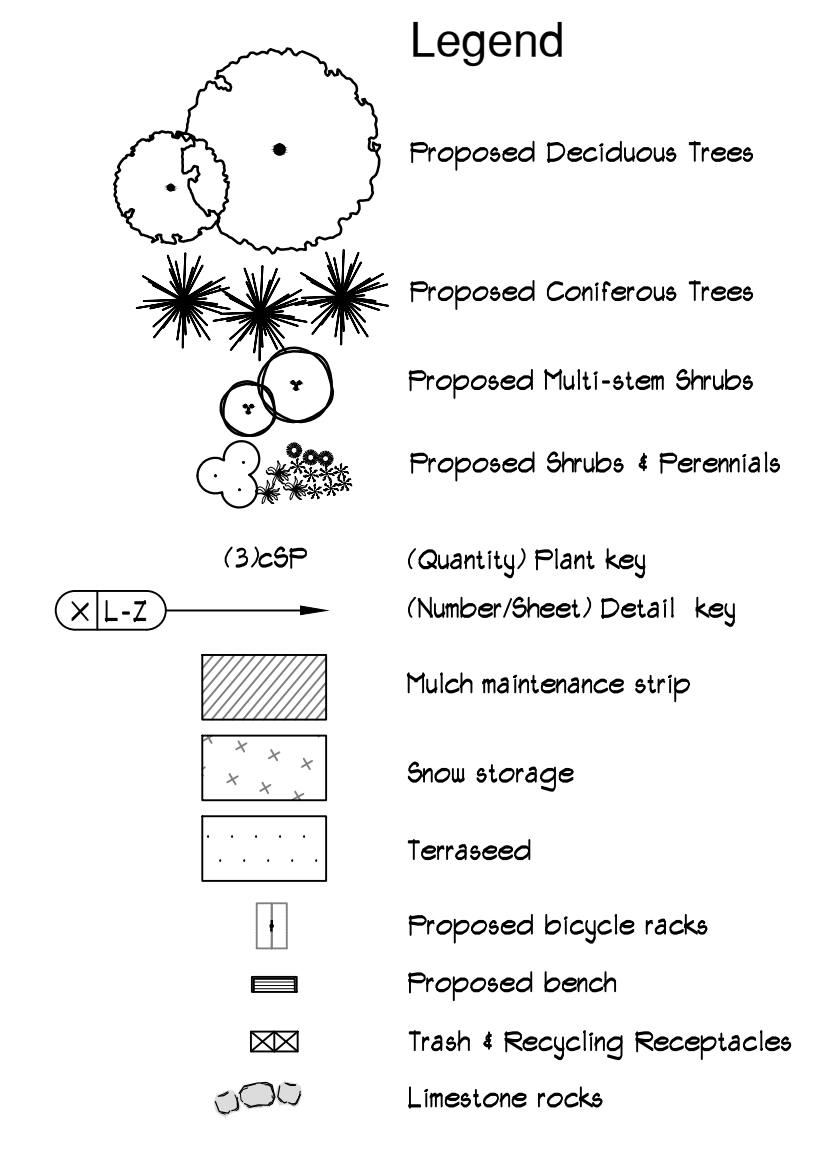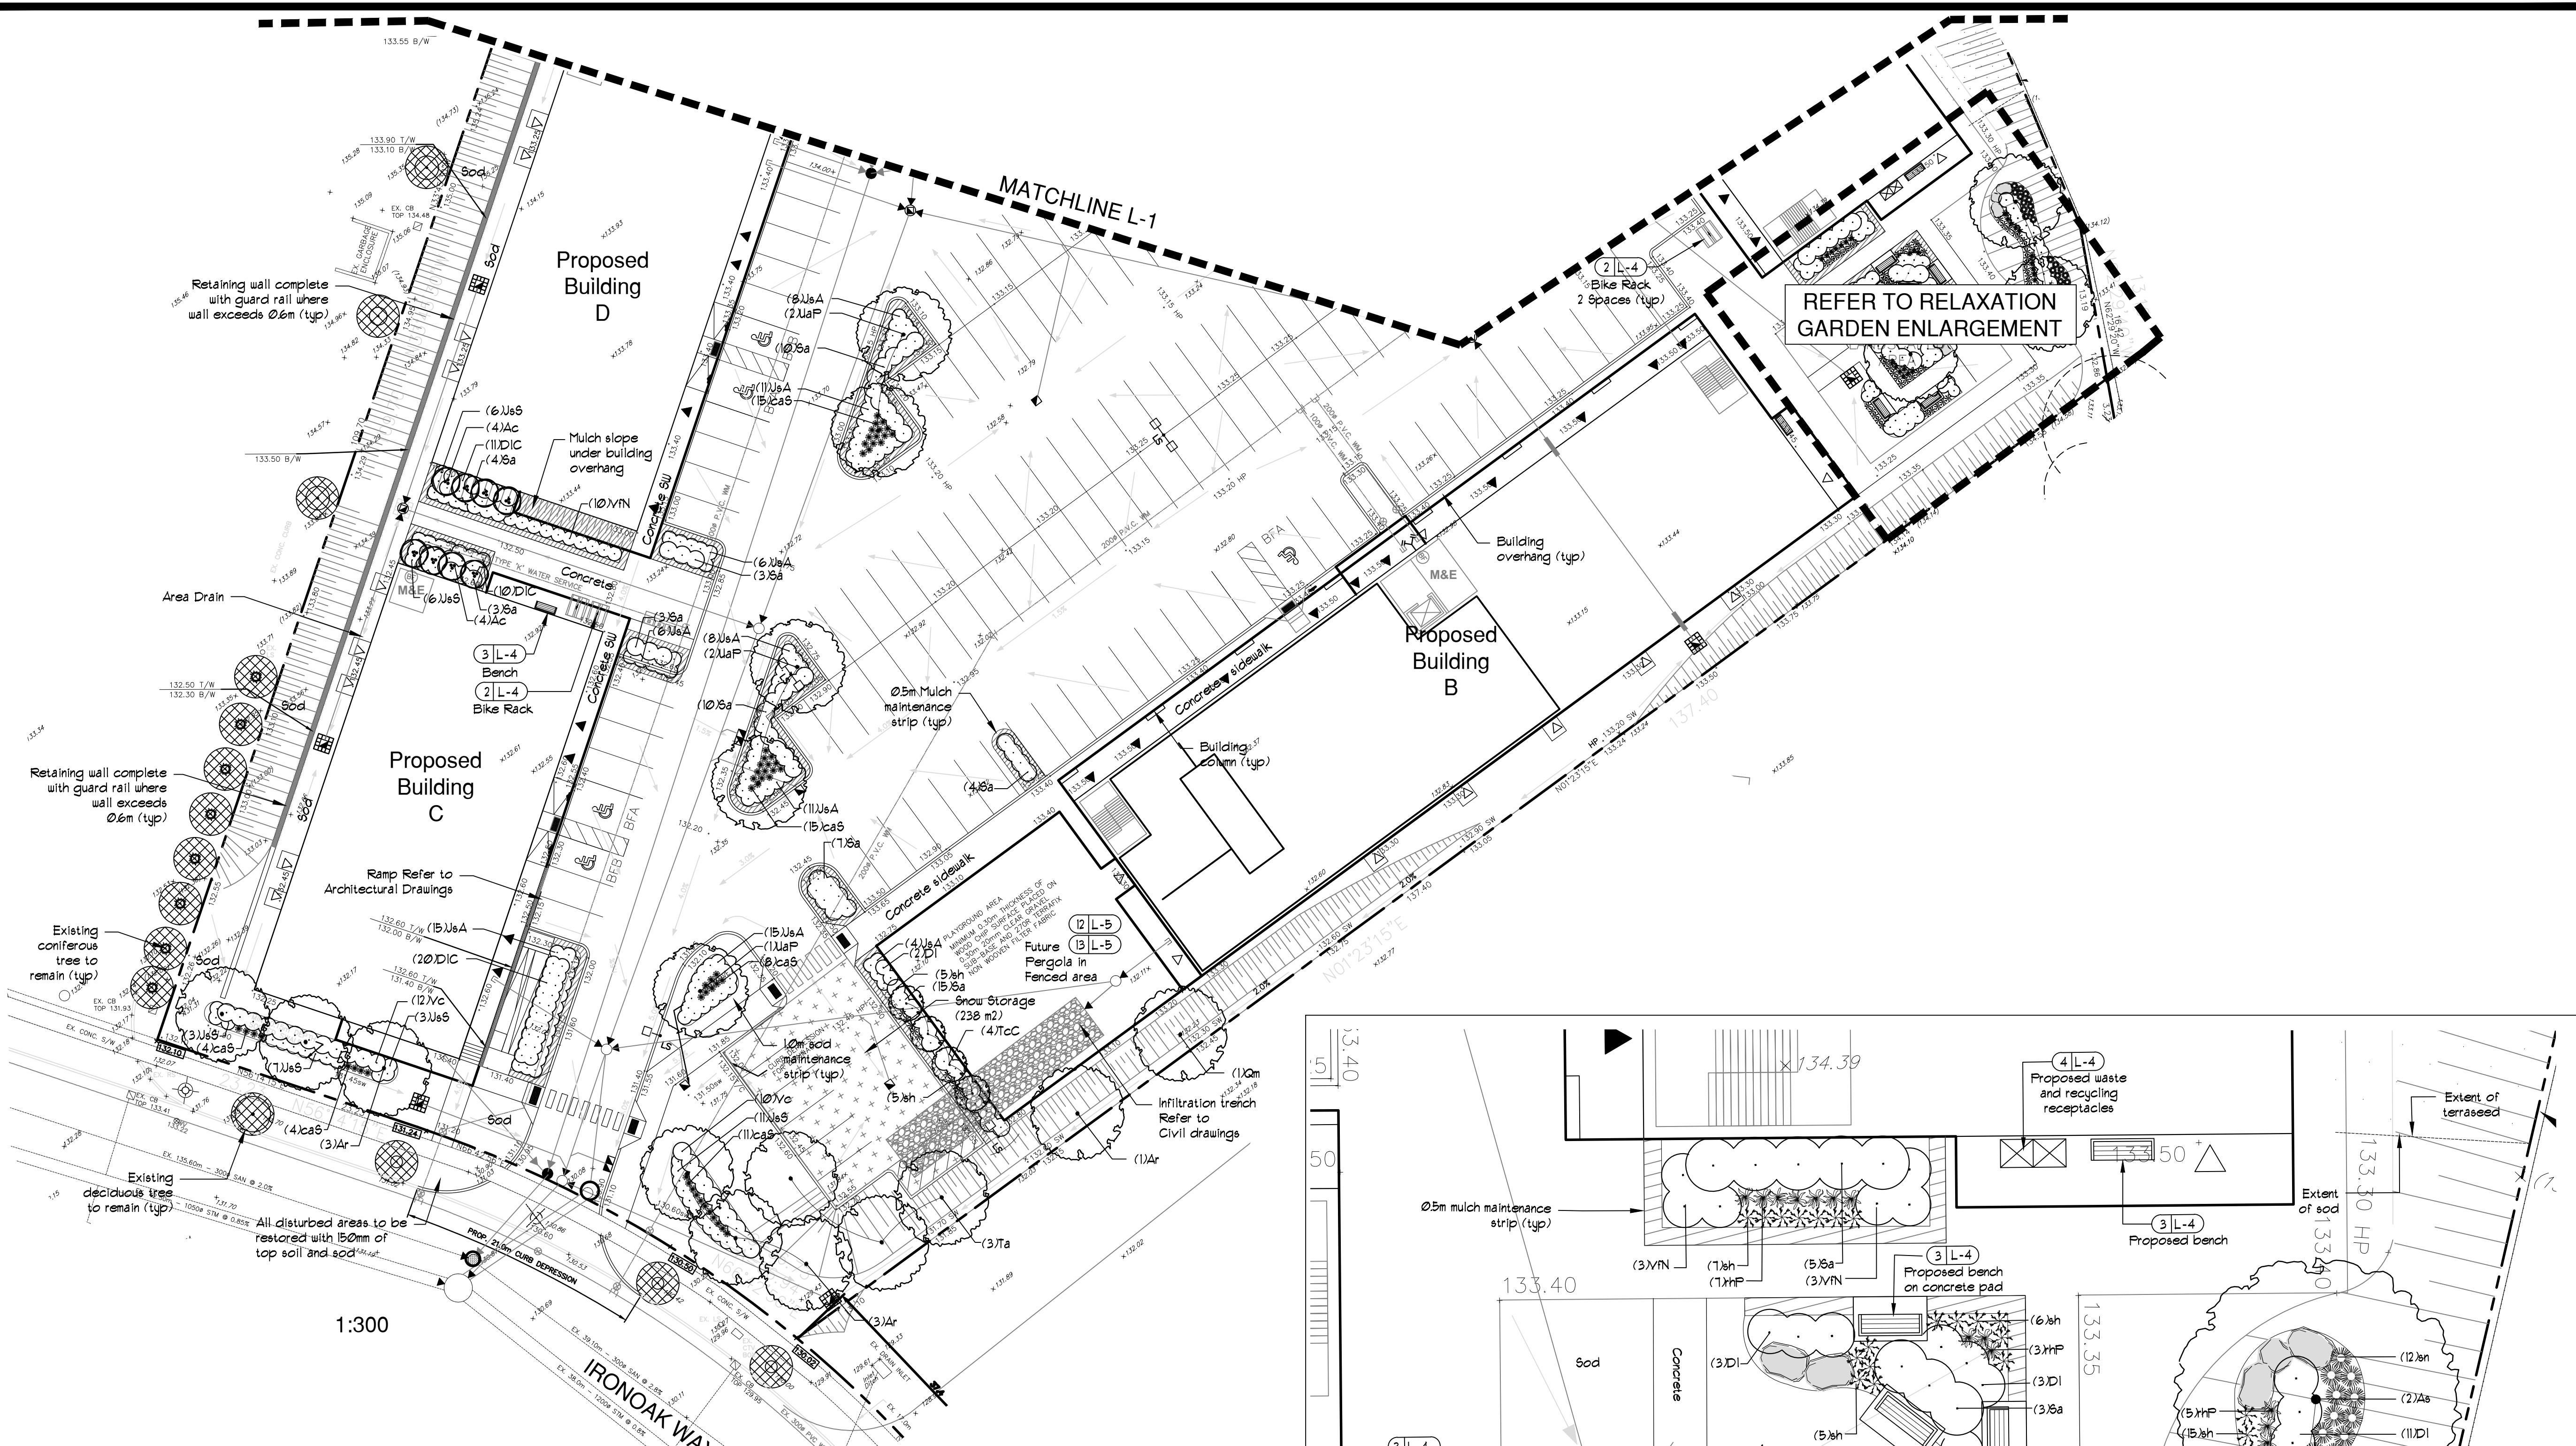

Reference Plan

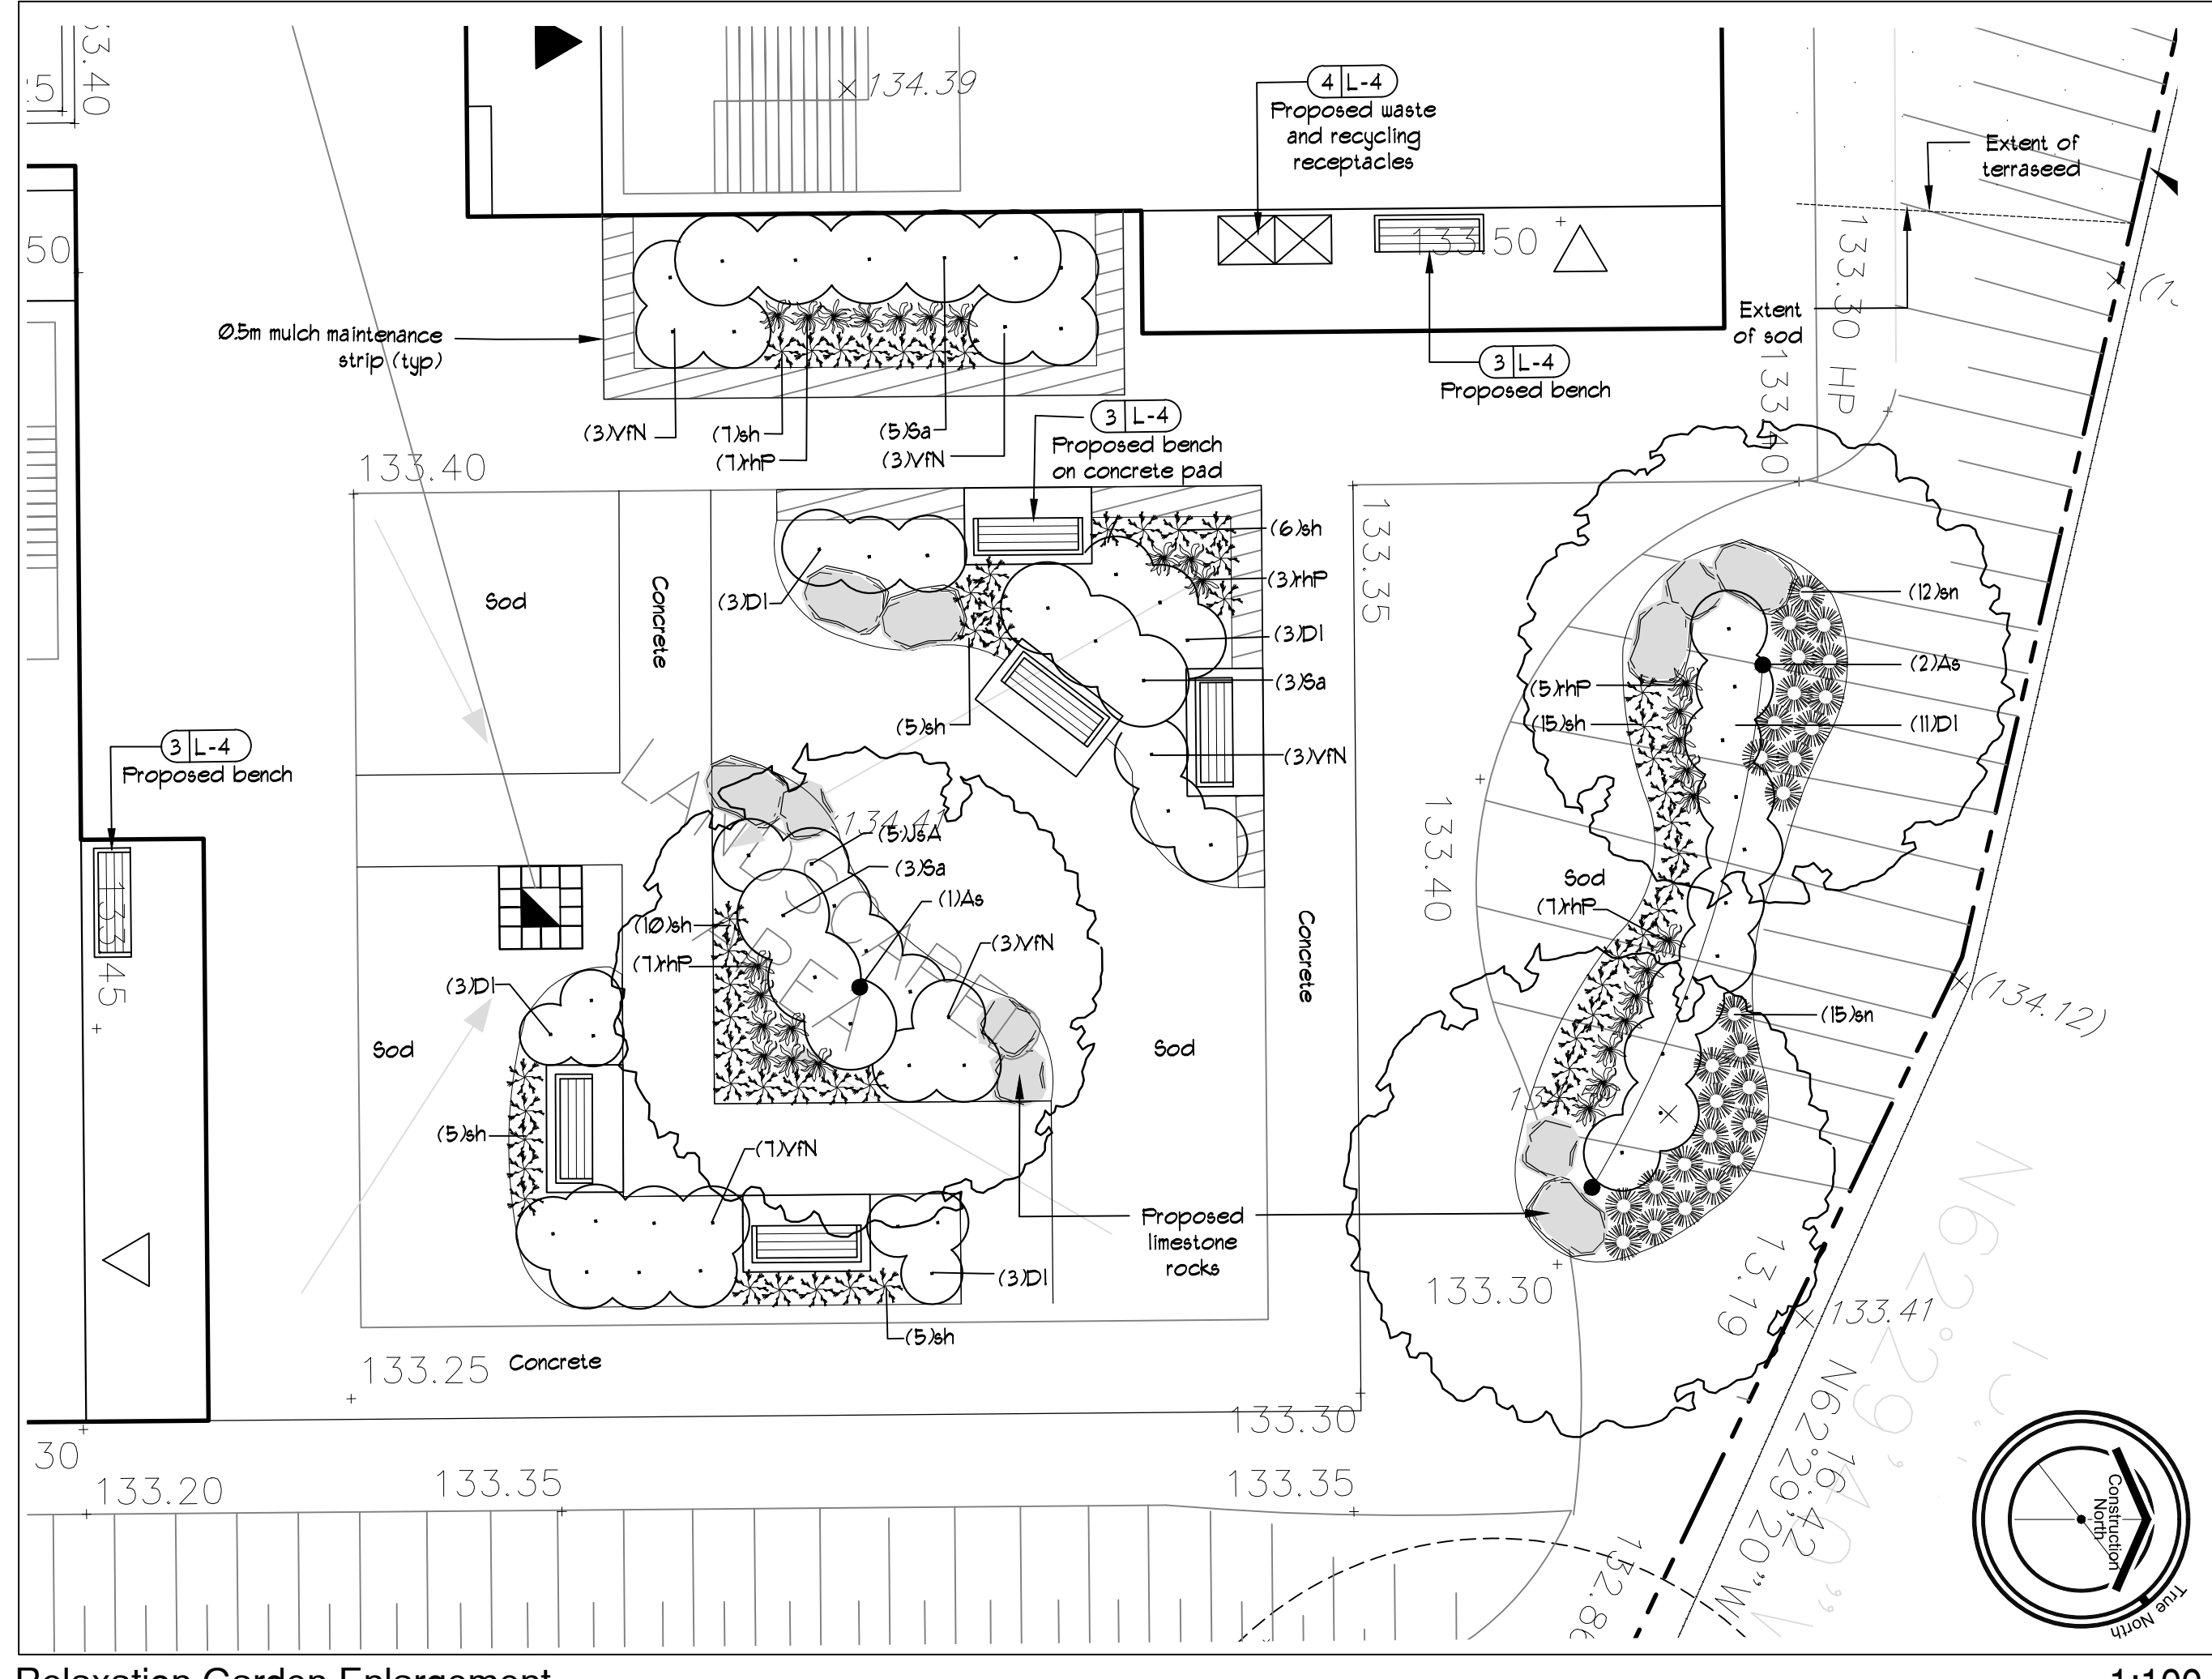

Relaxation Garden Enlargement

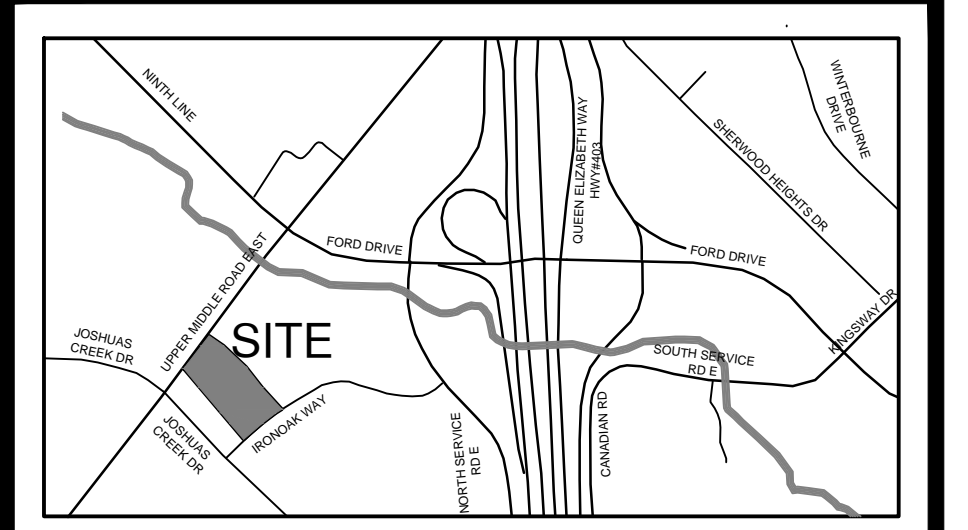


Key Plan NTS

No.	Date	Revision	By
5	Feb 28/22	Drawing Coordination	HB
4	Mar 29/21	Per Hydro Comments	JC
3	Mar 9/20	Per Municipal Comments	CP
2	Feb 28/20	Per Municipal Comments	HB
1	Dec. 11/19	Re-issued for SPA	CP
	Nov. 26/19	Issued for Coordination	CP
	Sep. 11/19	Issued for SPA	CP

Client: **Penalta Group Ltd**
 265 Front Street, East
 Toronto, ON
 M5A 1G1

Architect: **Patrick Markus Luckie**
 7283 Bendigo Circle,
 Mississauga, ON
 L5N 1Z4

Civil Engineer: **Skira & Associates Ltd.**
 3464 Semenyk Court,
 Mississauga, ON
 L5C 4P8

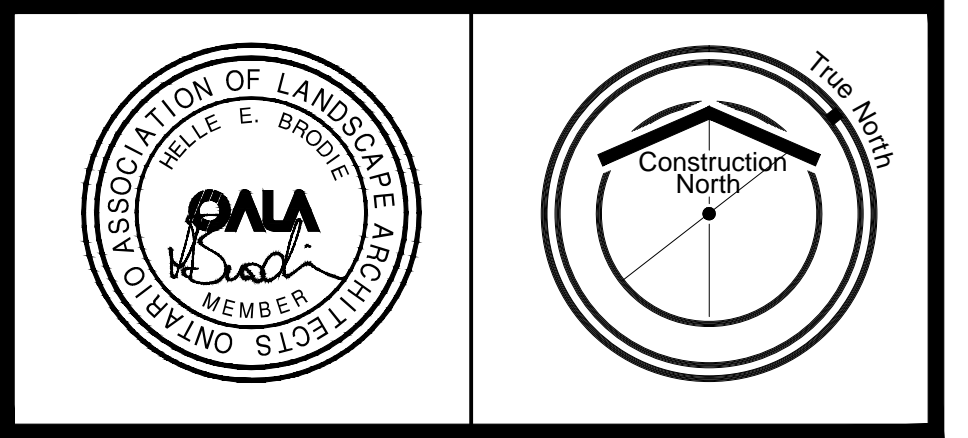

Brodie & Associates
 Landscape Architects Inc.
 349 Carlaw Avenue, Suite 202 (416) 778-7876
 Toronto, Ontario M4M 2T1 design@brodie.ca

Project:
ICQ2 - Iroquois Shore Road Commercial 2
 1466 Upper Middle Road, East
 Oakville, ON

Title: Landscape Plan	
Scale: As Noted	Date: August 2019
Designed: CP	Drawn: CP
Job No.: 19-18	Drawing No.: L-2