


**PRELIMINARY ON-STREET PARKING ANALYSIS**  
**Argo (Joshua Creek)**  
**Developments Ltd.**

PART OF LOT 8  
 CONCESSION 1, NORTH OF DUNDAS STREET


GEOGRAPHIC TOWNSHIP OF TRAFALGAR  
 NOW IN THE  
 TOWN OF OAKVILLE  
 REGIONAL MUNICIPALITY OF HALTON

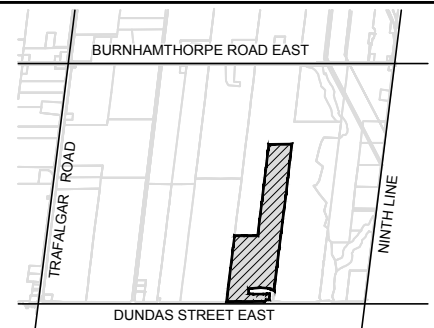

KEY MAP Subject Lands


- ± 400 On-street parking spaces\* \*\*
- ± 611 Residential units
- ± 0.65 Visitor parking space/unit\*

**TYPICAL ON-STREET PARKING SPACE**

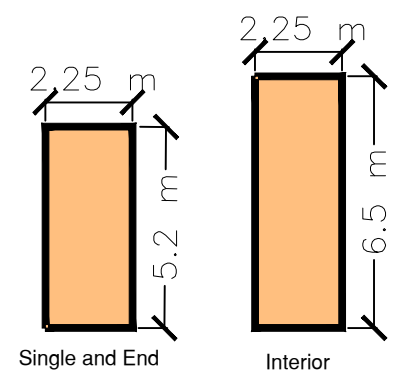

\* Subject to adjustment during detailed engineering design

\*\* Per North Oakville Parking Strategy

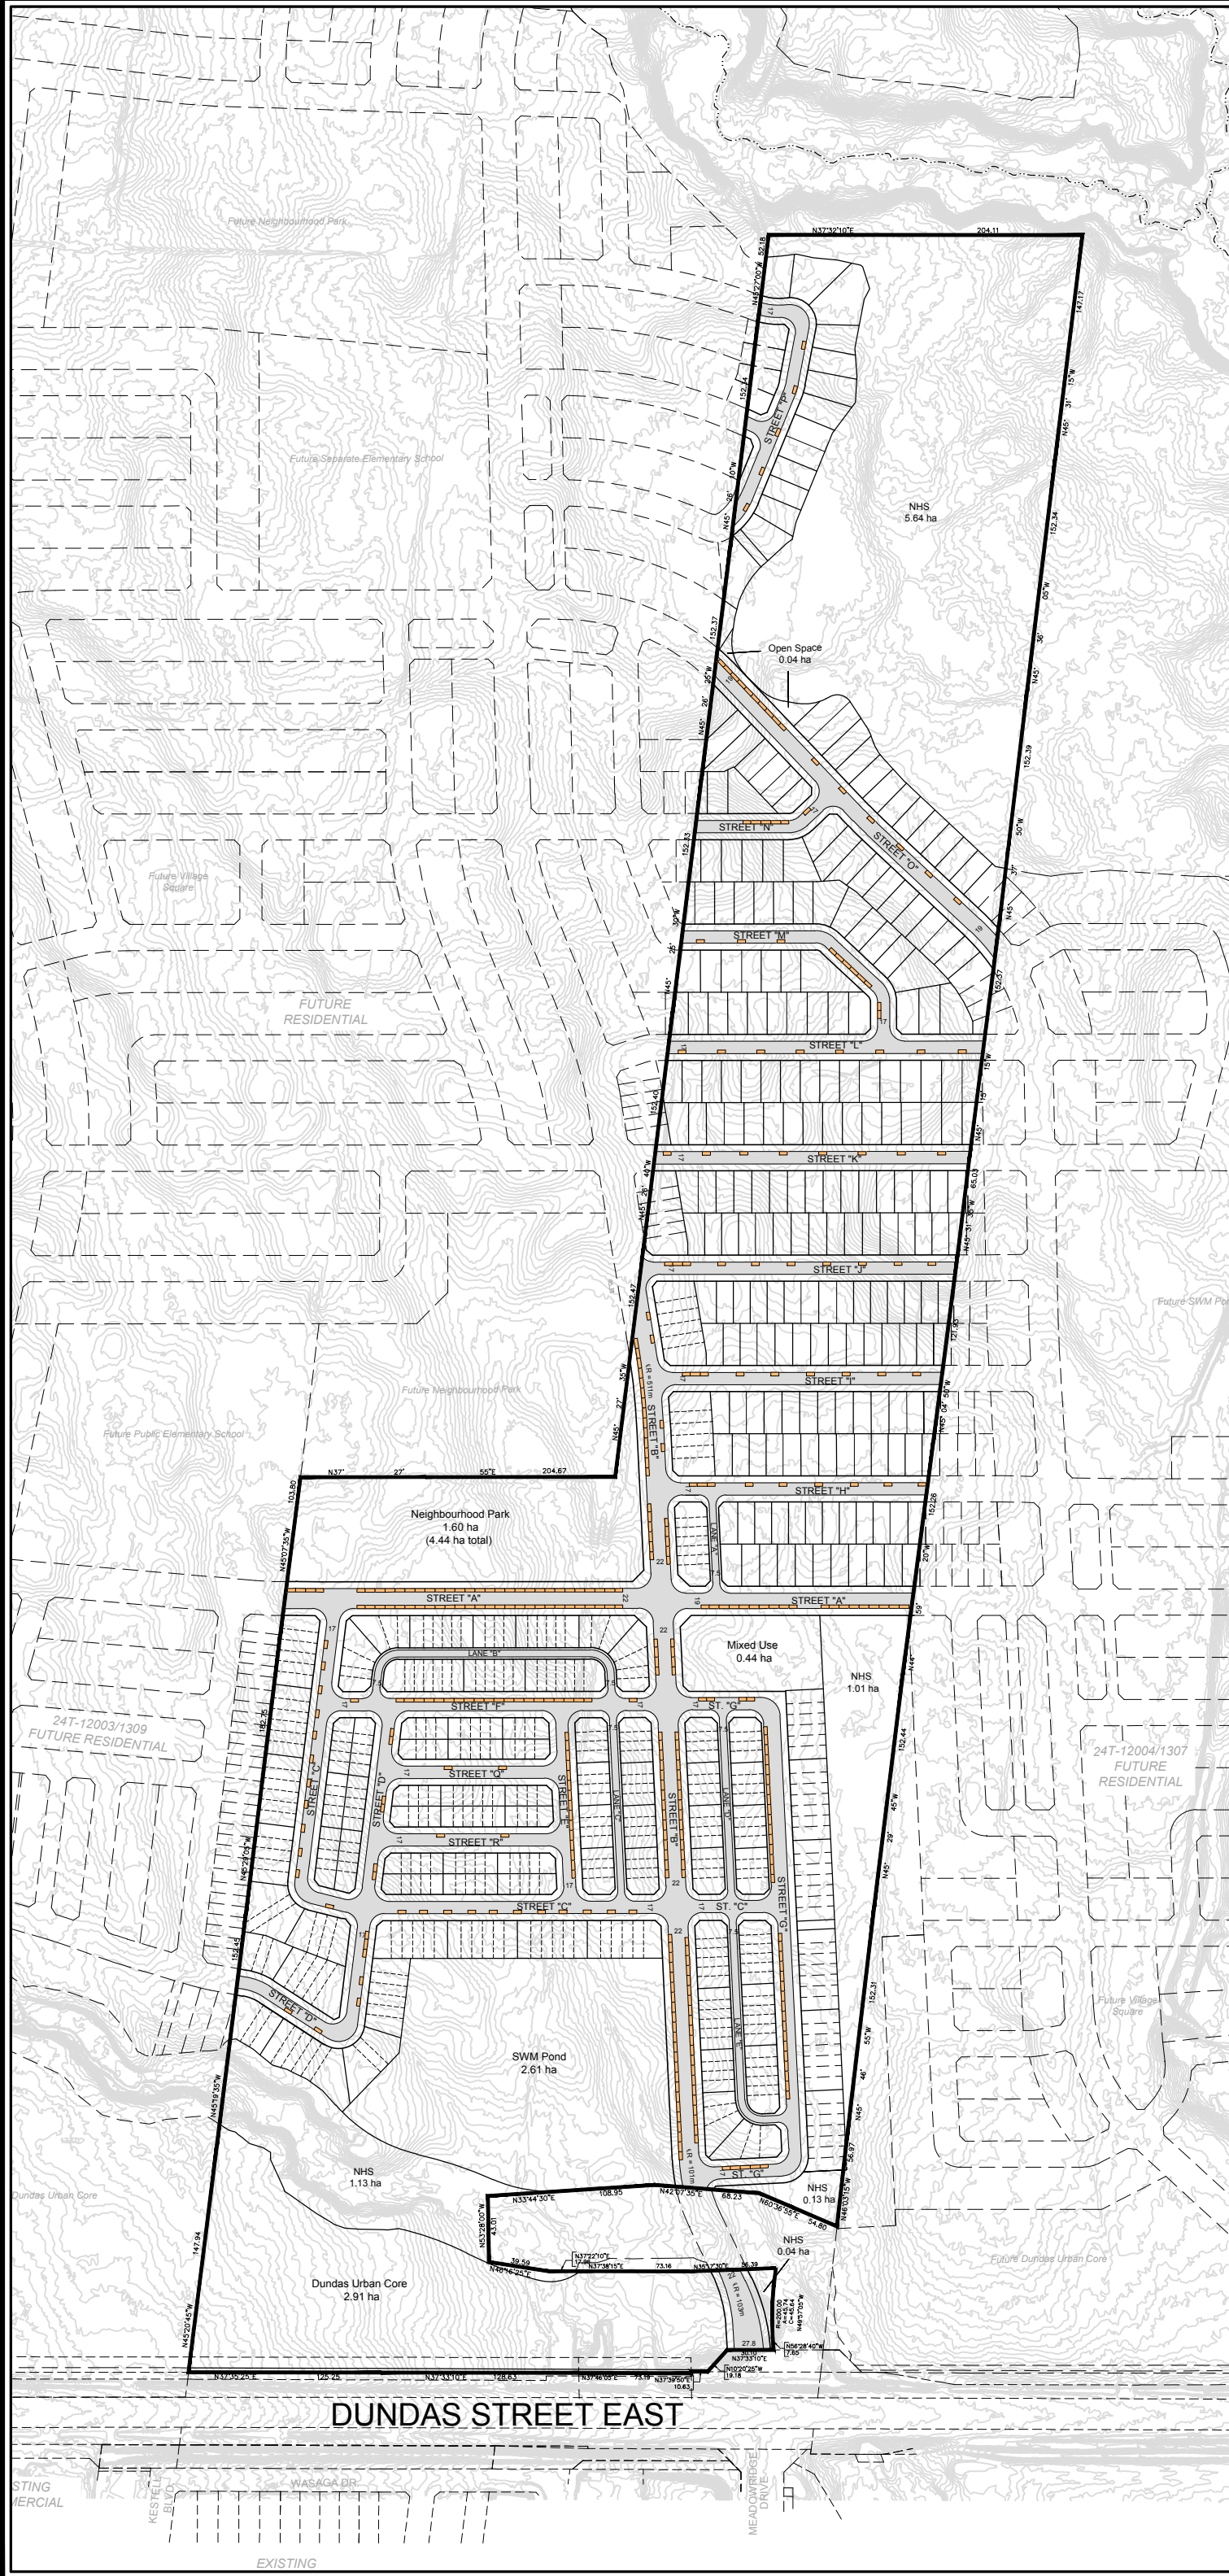

**EXISTING**  
**DUNDAS STREET EAST**



SCALE 1:4000  
 December 9, 2020



206-277 Lakeshore Road East  
 Oakville, Ontario L6J 1H9  
 T: 905-257-0227  
 info@korsiak.com