

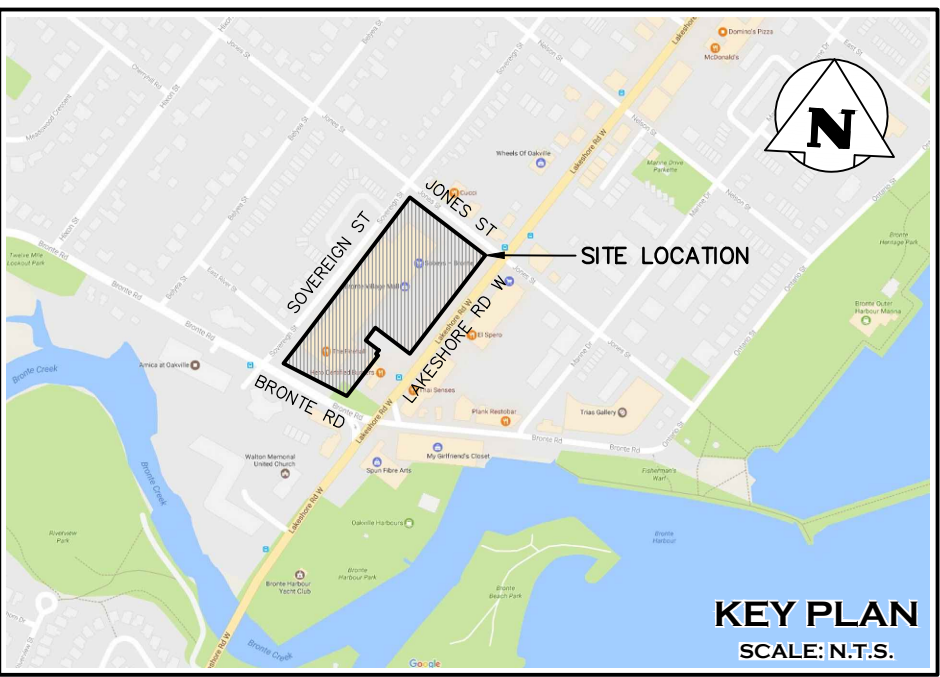
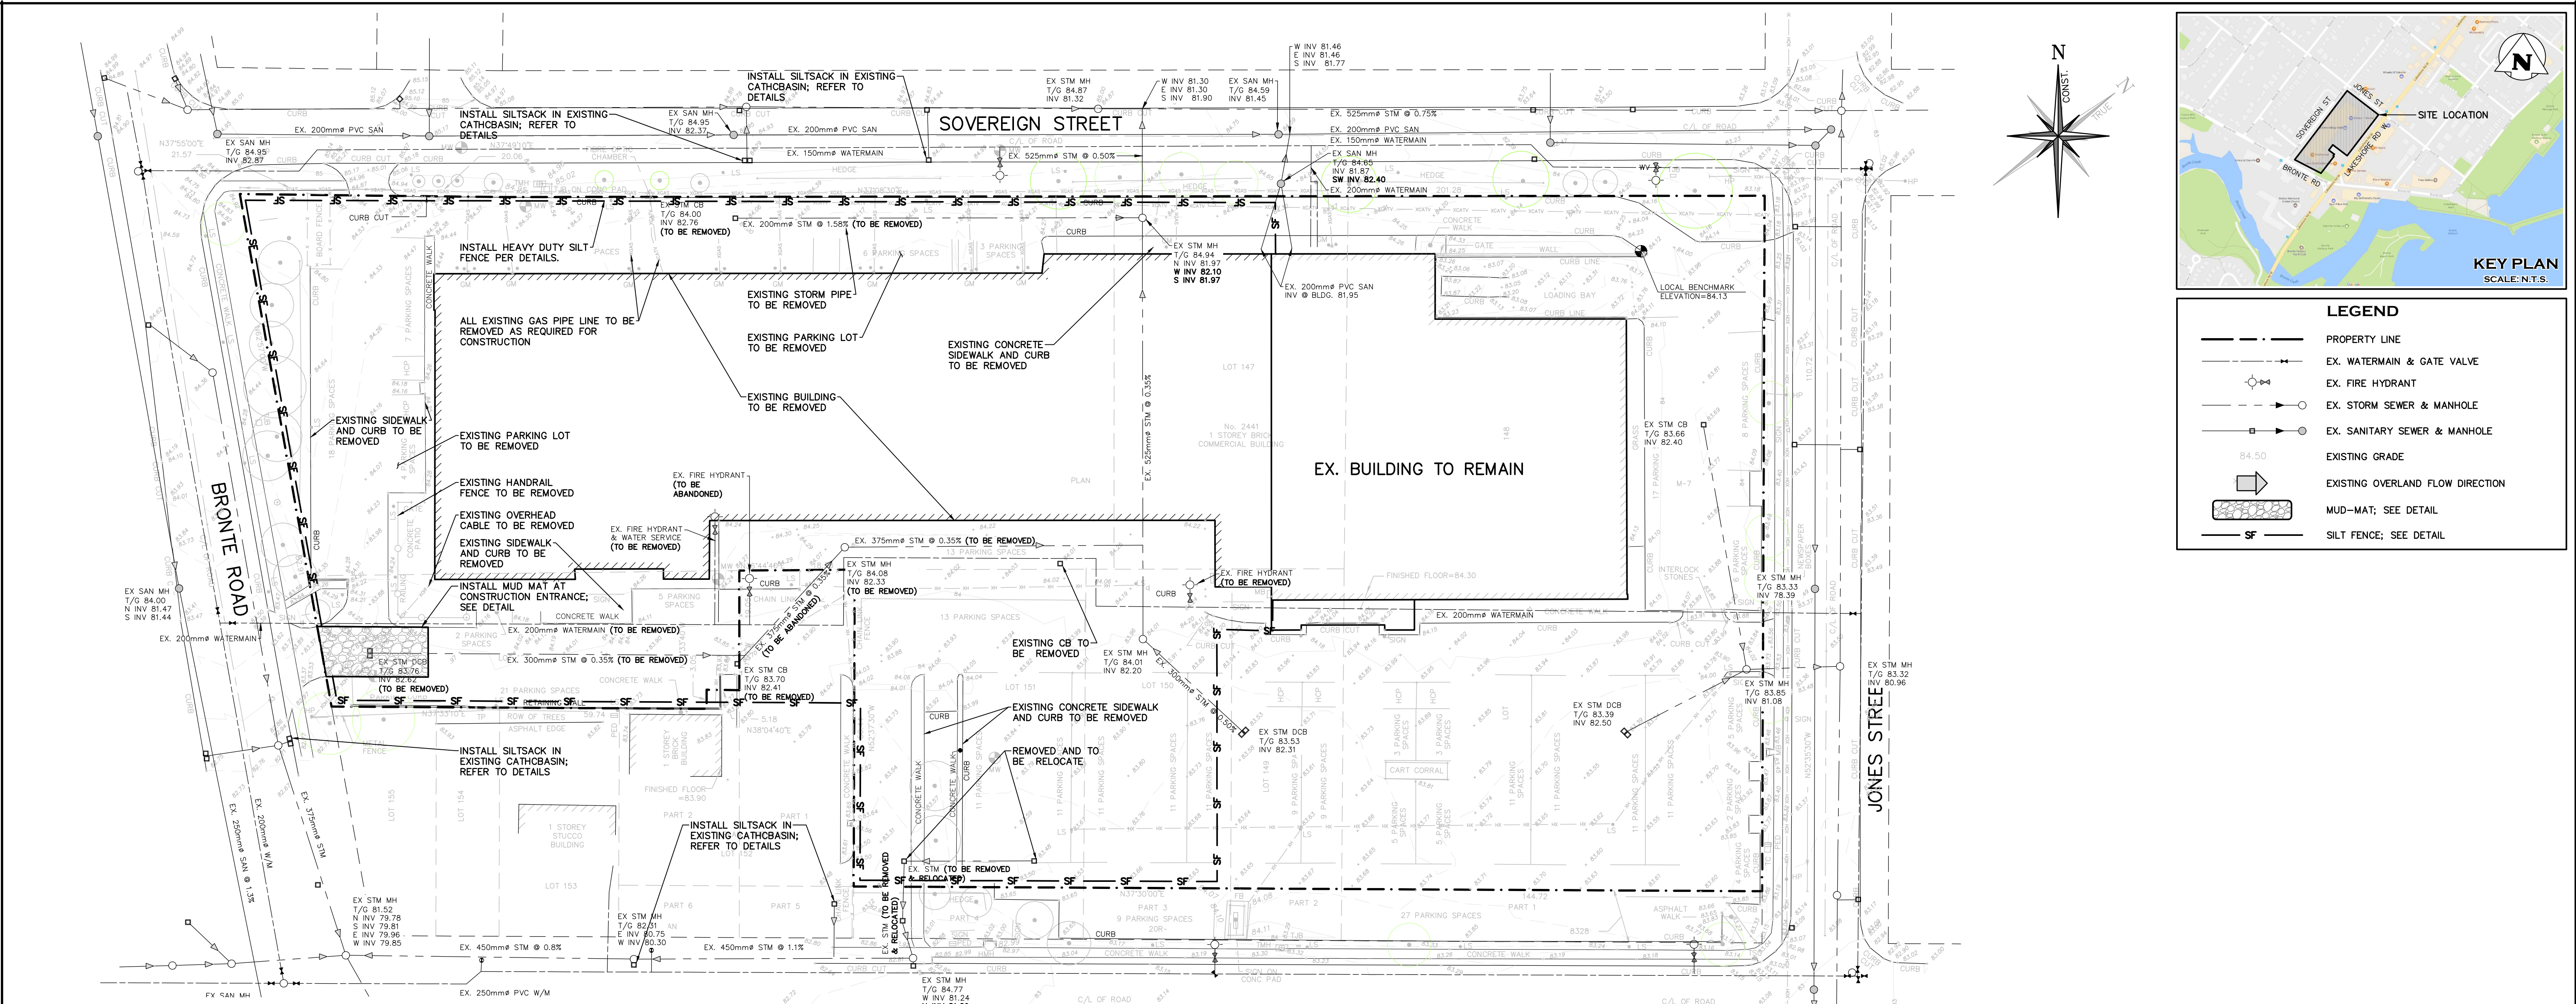
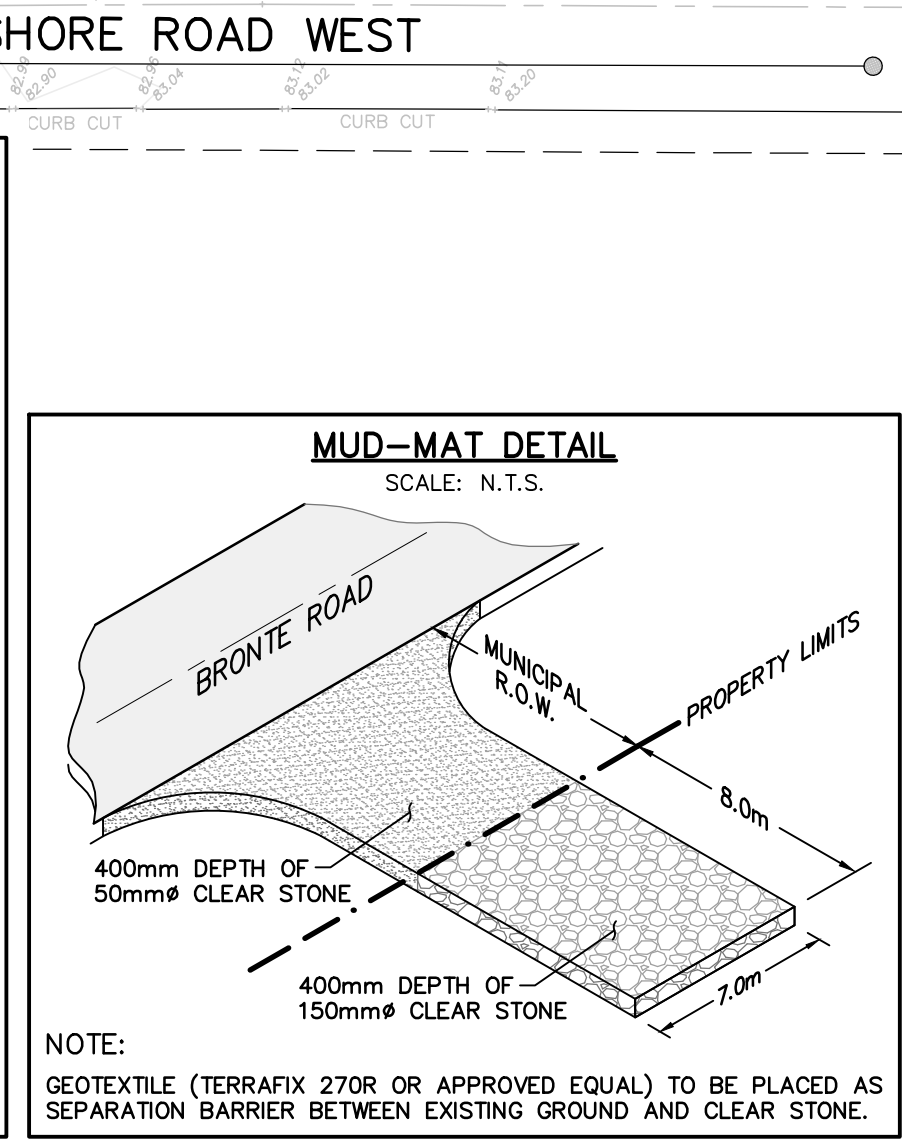


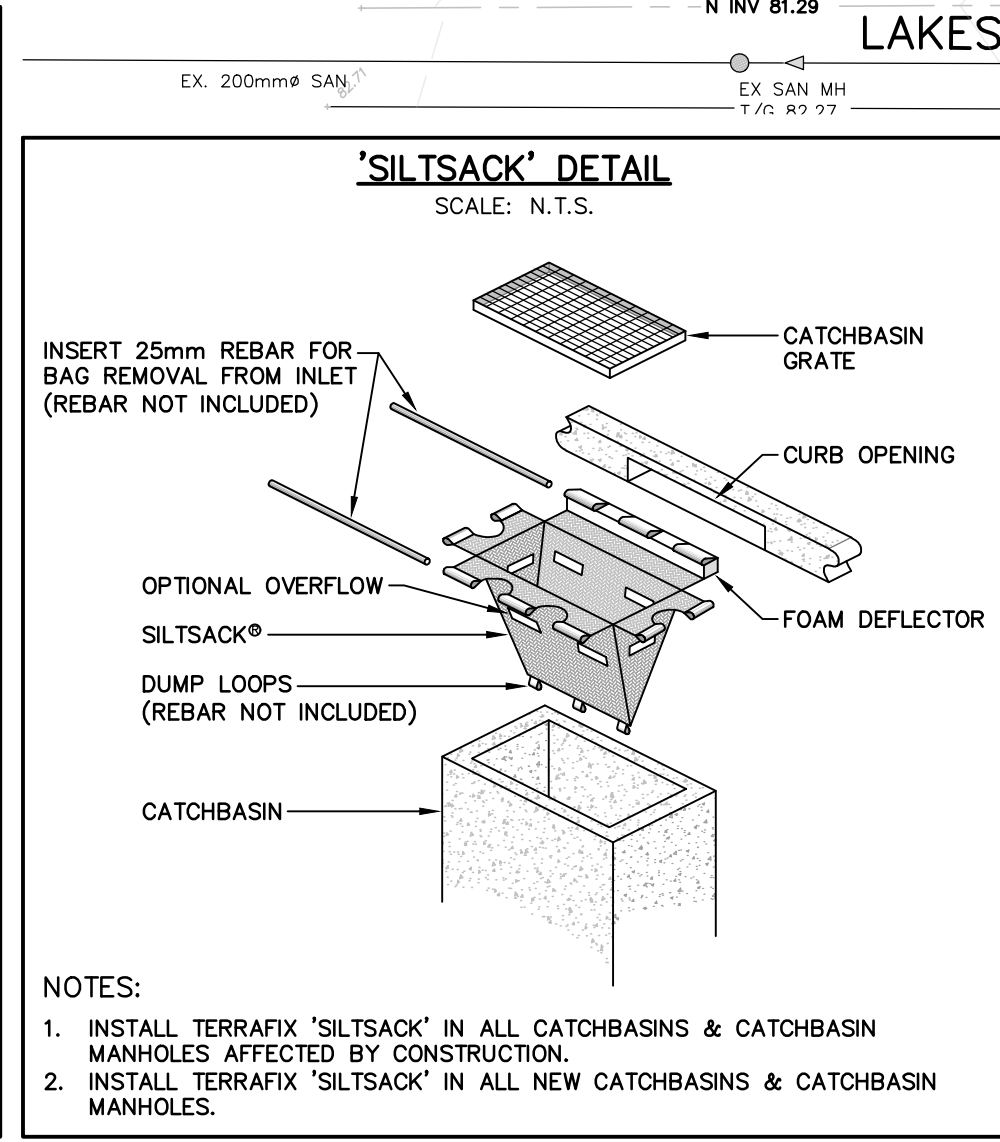

LEGEND	
	PROPERTY LINE
	EX. WATERMAIN & GATE VALVE
	EX. FIRE HYDRANT
	EX. STORM SEWER & MANHOLE
	EX. SANITARY SEWER & MANHOLE
	EXISTING GRADE
	EXISTING OVERLAND FLOW DIRECTION
	MUD-MAT; SEE DETAIL
	SILT FENCE; SEE DETAIL

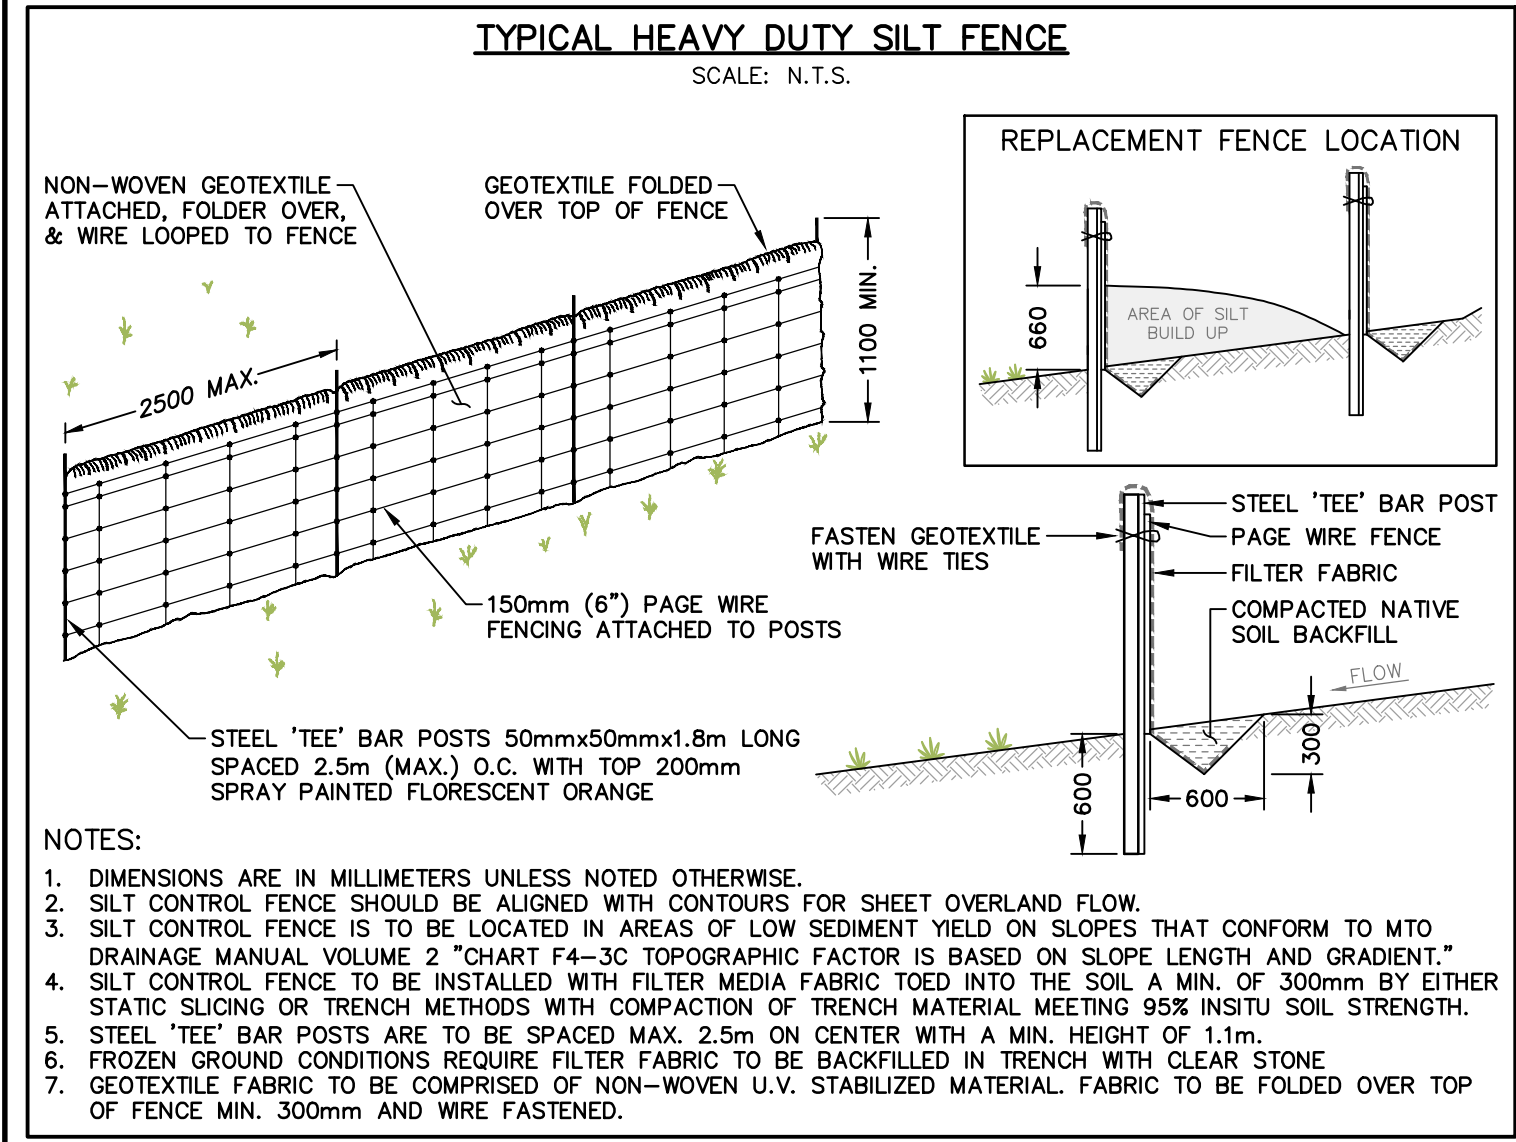

DRAWING NOTES: THIS DRAWING IS THE EXCLUSIVE PROPERTY OF C.F. CROZIER & ASSOCIATES INC. AND THE REPRODUCTION OF ANY PART WITHOUT PRIOR WRITTEN CONSENT OF THIS OFFICE IS STRICTLY PROHIBITED. THE CONTRACTOR SHALL VERIFY ALL DIMENSIONS, LEVELS, AND DATUMS ON SITE AND REPORT ANY DISCREPANCIES OR OMISSIONS TO THIS OFFICE PRIOR TO CONSTRUCTION. THIS DRAWING IS TO BE READ AND UNDERSTOOD IN CONJUNCTION WITH ALL OTHER PLANS, AND DOCUMENTS APPLICABLE TO THIS PROJECT. DO NOT SCALE THIS DRAWING. ALL EXISTING UNDERGROUND UTILITIES TO BE VERIFIED IN THE FIELD BY THE CONTRACTOR PRIOR TO CONSTRUCTION.		SURVEY NOTES: SURVEY COMPLETED BY J.D. BARNES LIMITED ON THE 19th DAY OF APRIL, 2016. REFERENCE No. 16-30-895-00-TOPO (MAY 27th, 2016). BEARINGS ARE UTM GRID, DERIVED FROM REAL TIME NETWORK (RTN) OBSERVATIONS, UTM ZONE 17, NAD83 (CSRS) (2010.0). DISTANCES ARE GROUND AND CAN BE CONVERTED TO GRID BY MULTIPLYING BY THE COMBINED SCALE FACTOR OF 0.9998781		ELEVATION NOTE: ELEVATIONS SHOWN ON THIS PLAN ARE DERIVED FROM THE TOWN OF OAKVILLE BENCH MARKS: No. 117 ELEVATION = 83.984m, No. 243 ELEVATION = 88.331m LOCAL BENCHMARK: CUT CROSS IN CURB LOCATED AT THE NORTHEASTERN END OF LOADING BAY, AS SHOWN ON FACE OF PLAN. ELEVATION = 84.13m		NOT FOR CONSTRUCTION		FOR REVIEW		BRONTE VILLAGE MALL REDEVELOPMENT 2441 LAKESHORE ROAD WEST, OAKVILLE REGIONAL MUNICIPALITY OF HALTON		CROZIER & ASSOCIATES Consulting Engineers 2800 HIGH POINT DRIVE SUITE 100 MILTON, ON L9T 6P4 905 875-0026 T 905 875-4915 F WWW.CFCROZIER.CA	
Stamp		Stamp		Drawing		Project No.		1348-4555		Drawn		Design	
0 ISSUED FOR REVIEW		2017/AUG/03		No. ISSUE / REVISION		YYYY/MM/DD		Scale		1:500		Dwg.	
												C 01	