


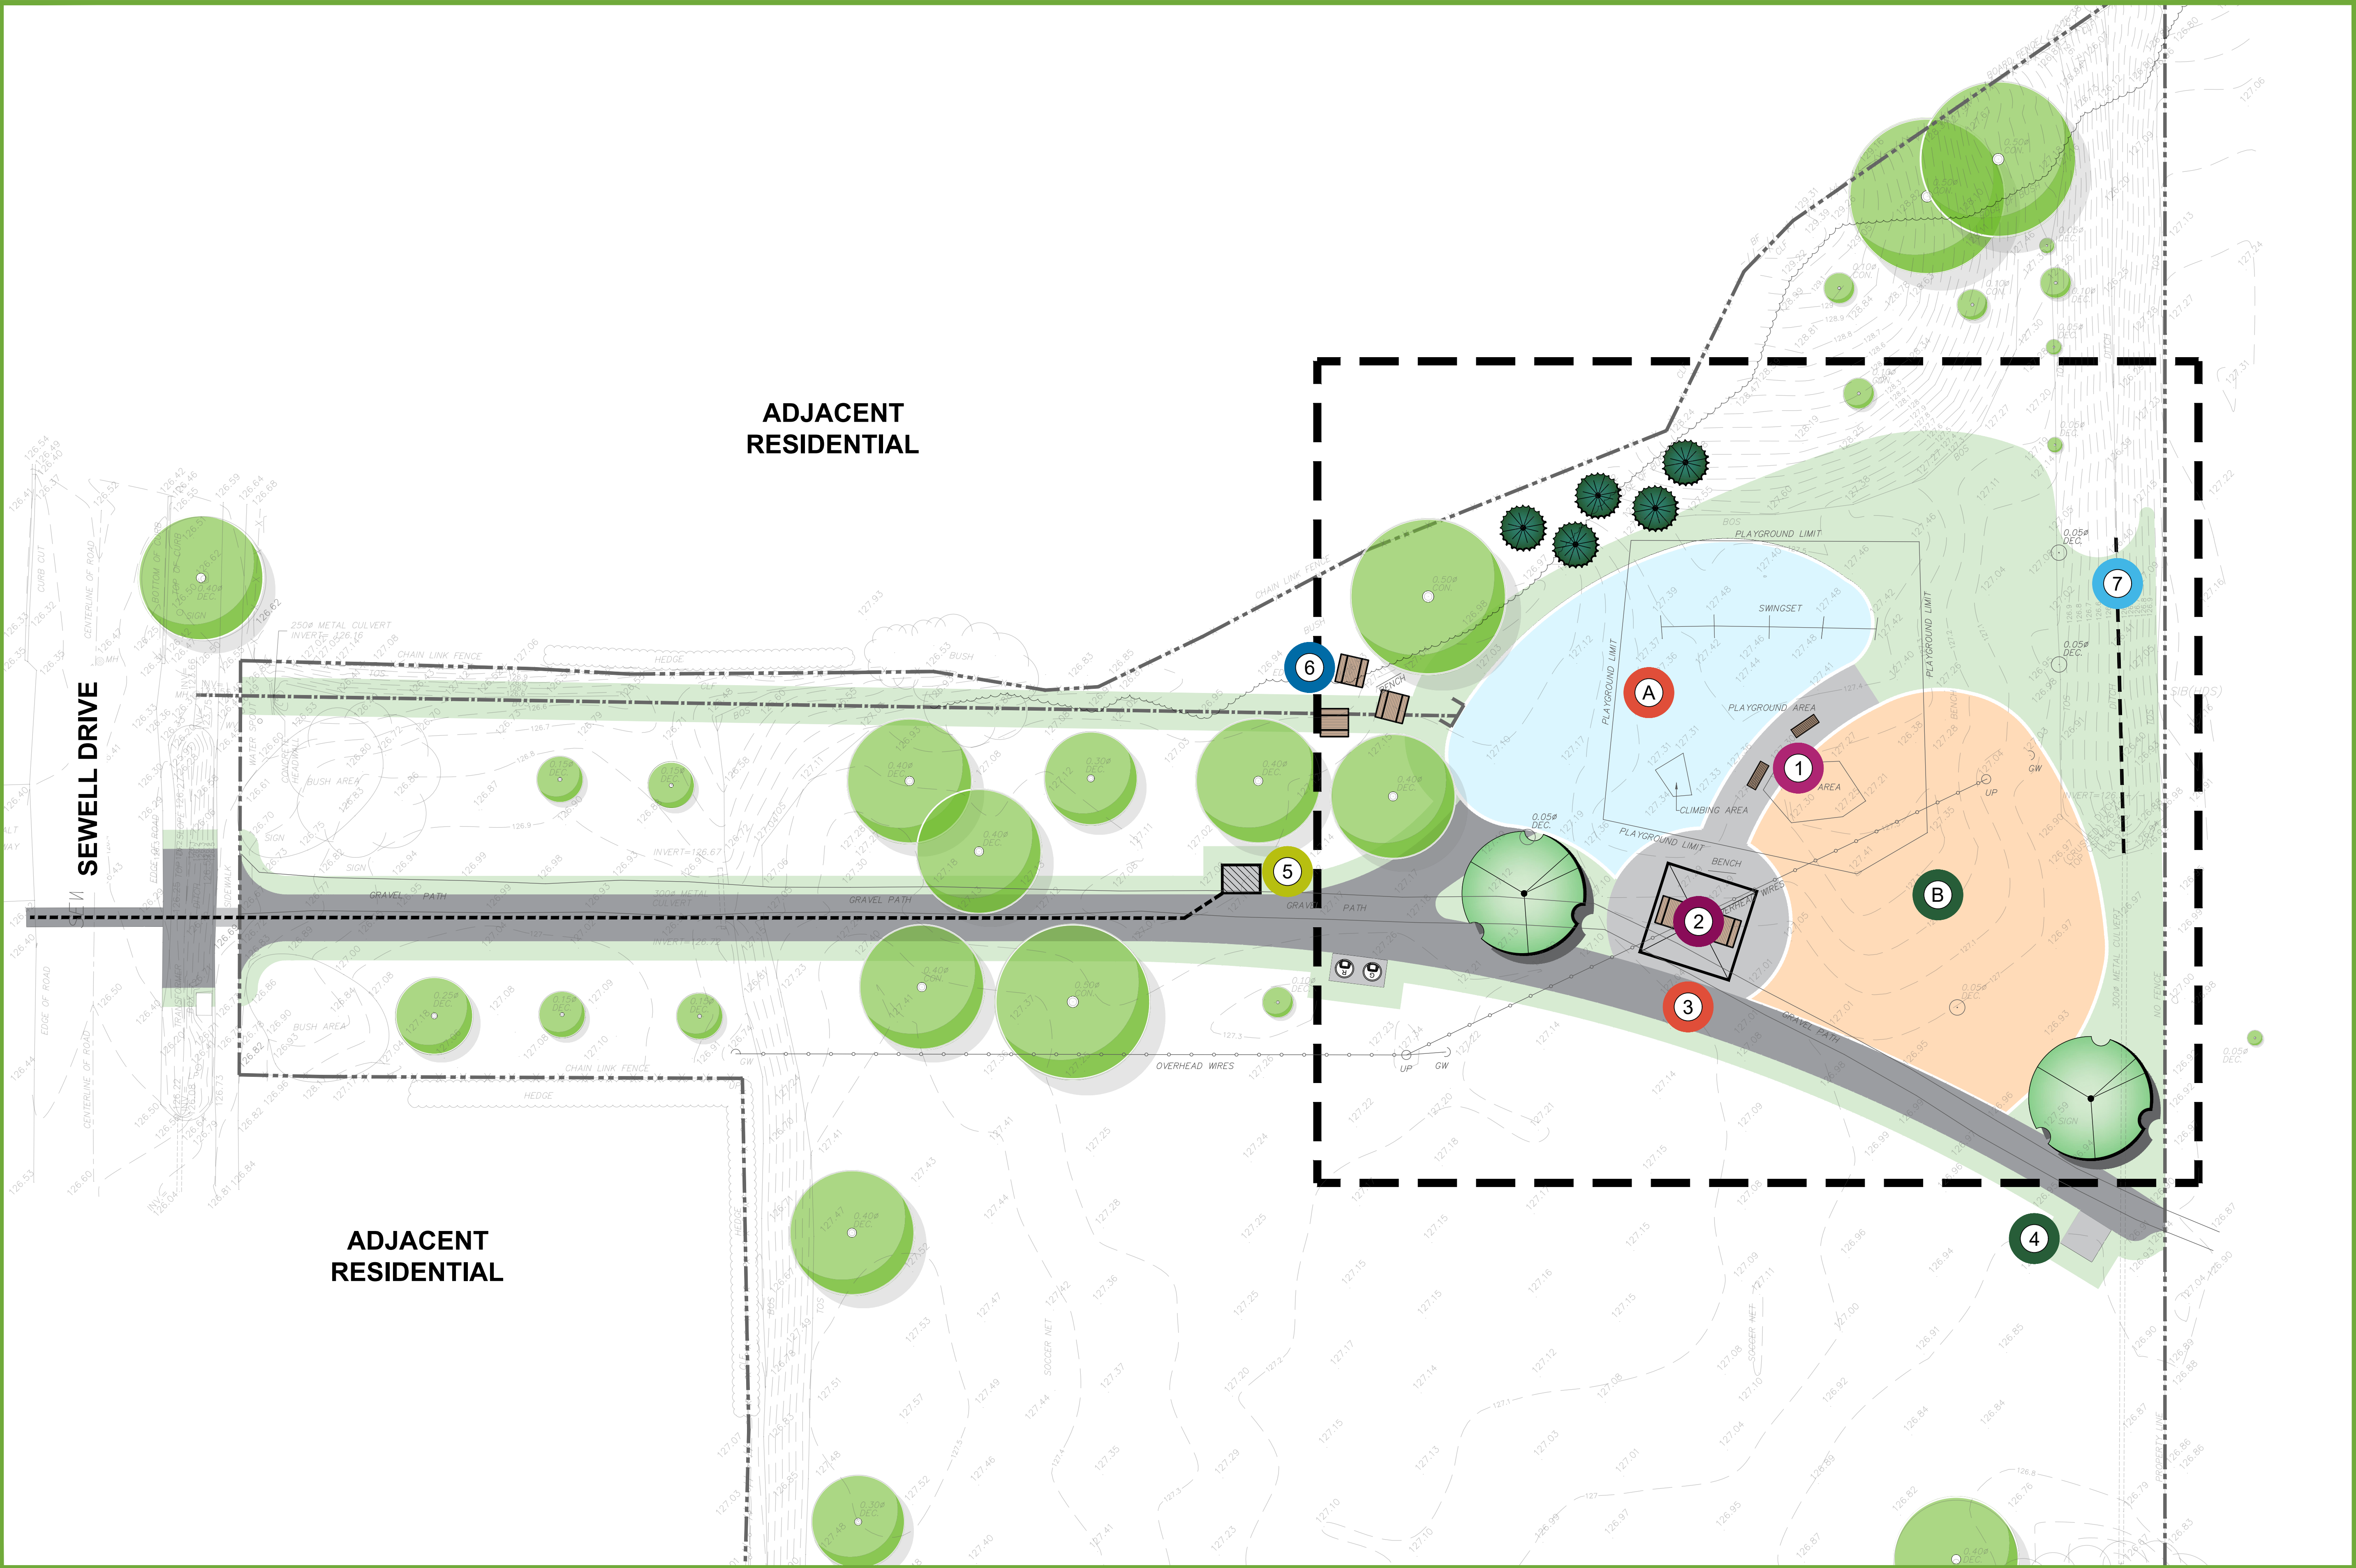

LEGEND

- EXISTING TREES
- PROPOSED DECIDUOUS TREES
- PROPOSED CONIFEROUS TREES
- PLAYGROUND (+/- 440m²)
- SPLASH PAD (+/- 350m²)
- CONCRETE PAVING
- ASPHALT PAVING
- SOD
- UTILITY SHED
- MOLOK DEEP WASTE AND RECYCLE
- BENCHES
- PICNIC TABLES
- 6m x 6m SHADE STRUCTURE
- EDGE OF BUSH
- WATER SERVICE
- CULVERT EXTENSION
- PROPERTY LIMIT
- STORM WATER

KEYS

- PROPOSED SPLASH PAD
- PROPOSED PLAYGROUND
- PROPOSED BENCHES
- PROPOSED SHADE STRUCTURE WITH PICNIC TABLES
- PROPOSED WALKWAY (3M WIDE)
- PROPOSED PORTABLE TOILET
- PROPOSED UTILITY BUILDING
- PROPOSED PICNIC TABLES
- PROPOSED NEW TOP OF SLOPE

