


Key Plan - N.T.S.



- Legend**
- PROPERTY LINE
 - - - LIMIT OF DISTURBANCE
 - EXISTING DECIDUOUS TREE TO REMAIN
 - ⊗ EXISTING CONIFEROUS TREE TO REMAIN
 - PROPOSED DECIDUOUS TREE
 - ⊗ PROPOSED CONIFEROUS TREE
 - ▨ PROPOSED AREA OF SOD
 - ▨ PROPOSED AREA OF UPLAND DRY MEADOW SEED MIX
 - ▨ PROPOSED AREA OF TEMPORARY STABILIZATION SEED MIX
 - ▨ SHRUB BED EDGE
 - LIGHT STANDARD (REFER TO ELECTRICAL DRAWINGS)
 - LS
 - LINE OF TOE OF SLOPE
 - LINE OF PHYSICAL TOP OF BANK
 - LINE OF STABLE TOP OF BANK
 - LINE OF REGULATORY ALLOWANCE

12. 12.06.2022	Issued for SPA R2	JJ
11. 10.07.2022	Issued for Construction	JJ
10. 08.25.2022	Issued for Servicing Permit (RT)	JJ
9. 07.15.2022	Issued for Servicing Permit	JJ
8. 07.07.2022	Issued for SPA R1	JJ
7. 06.07.2022	Issued for Addendum 2	JJ
6. 05.27.2022	Issued for Addendum 1	JJ
5. 05.10.2022	Issued for Tender	JJ
4. 04.28.2022	Progress Set - Issued for Review	JJ
3. 03.24.2022	Progress Set - Issued for Review	JJ
2. 02.04.2022	Issued for SPA (1st Submission)	JJ
1. 01.26.2022	Issued for Coordination	JJ

This drawing, as an instrument of service, is provided by, and is the property of, the MBTW Group. The recipient shall check and verify all dimensions and notes of errors and omissions in the Landscape Architect's office prior to construction. 

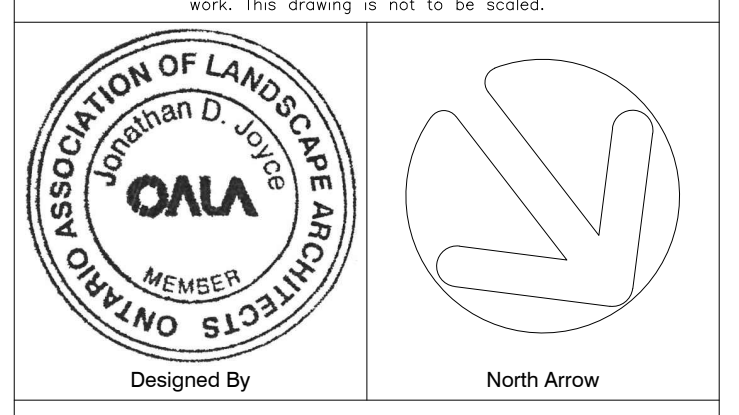

Client: **OAKVILLE**


Consultant: **the mbtw group**

Project Name: **NORTH PARK DEVELOPMENT: COMMUNITY CENTRE, LIBRARY AND SPORTS PARK**

Municipality: **Town of Oakville**

Sheet Title: **PLANTING PLAN**

Designed: JJ, Drawn: OL, Scale: 1:500, Drawing No.: L-4

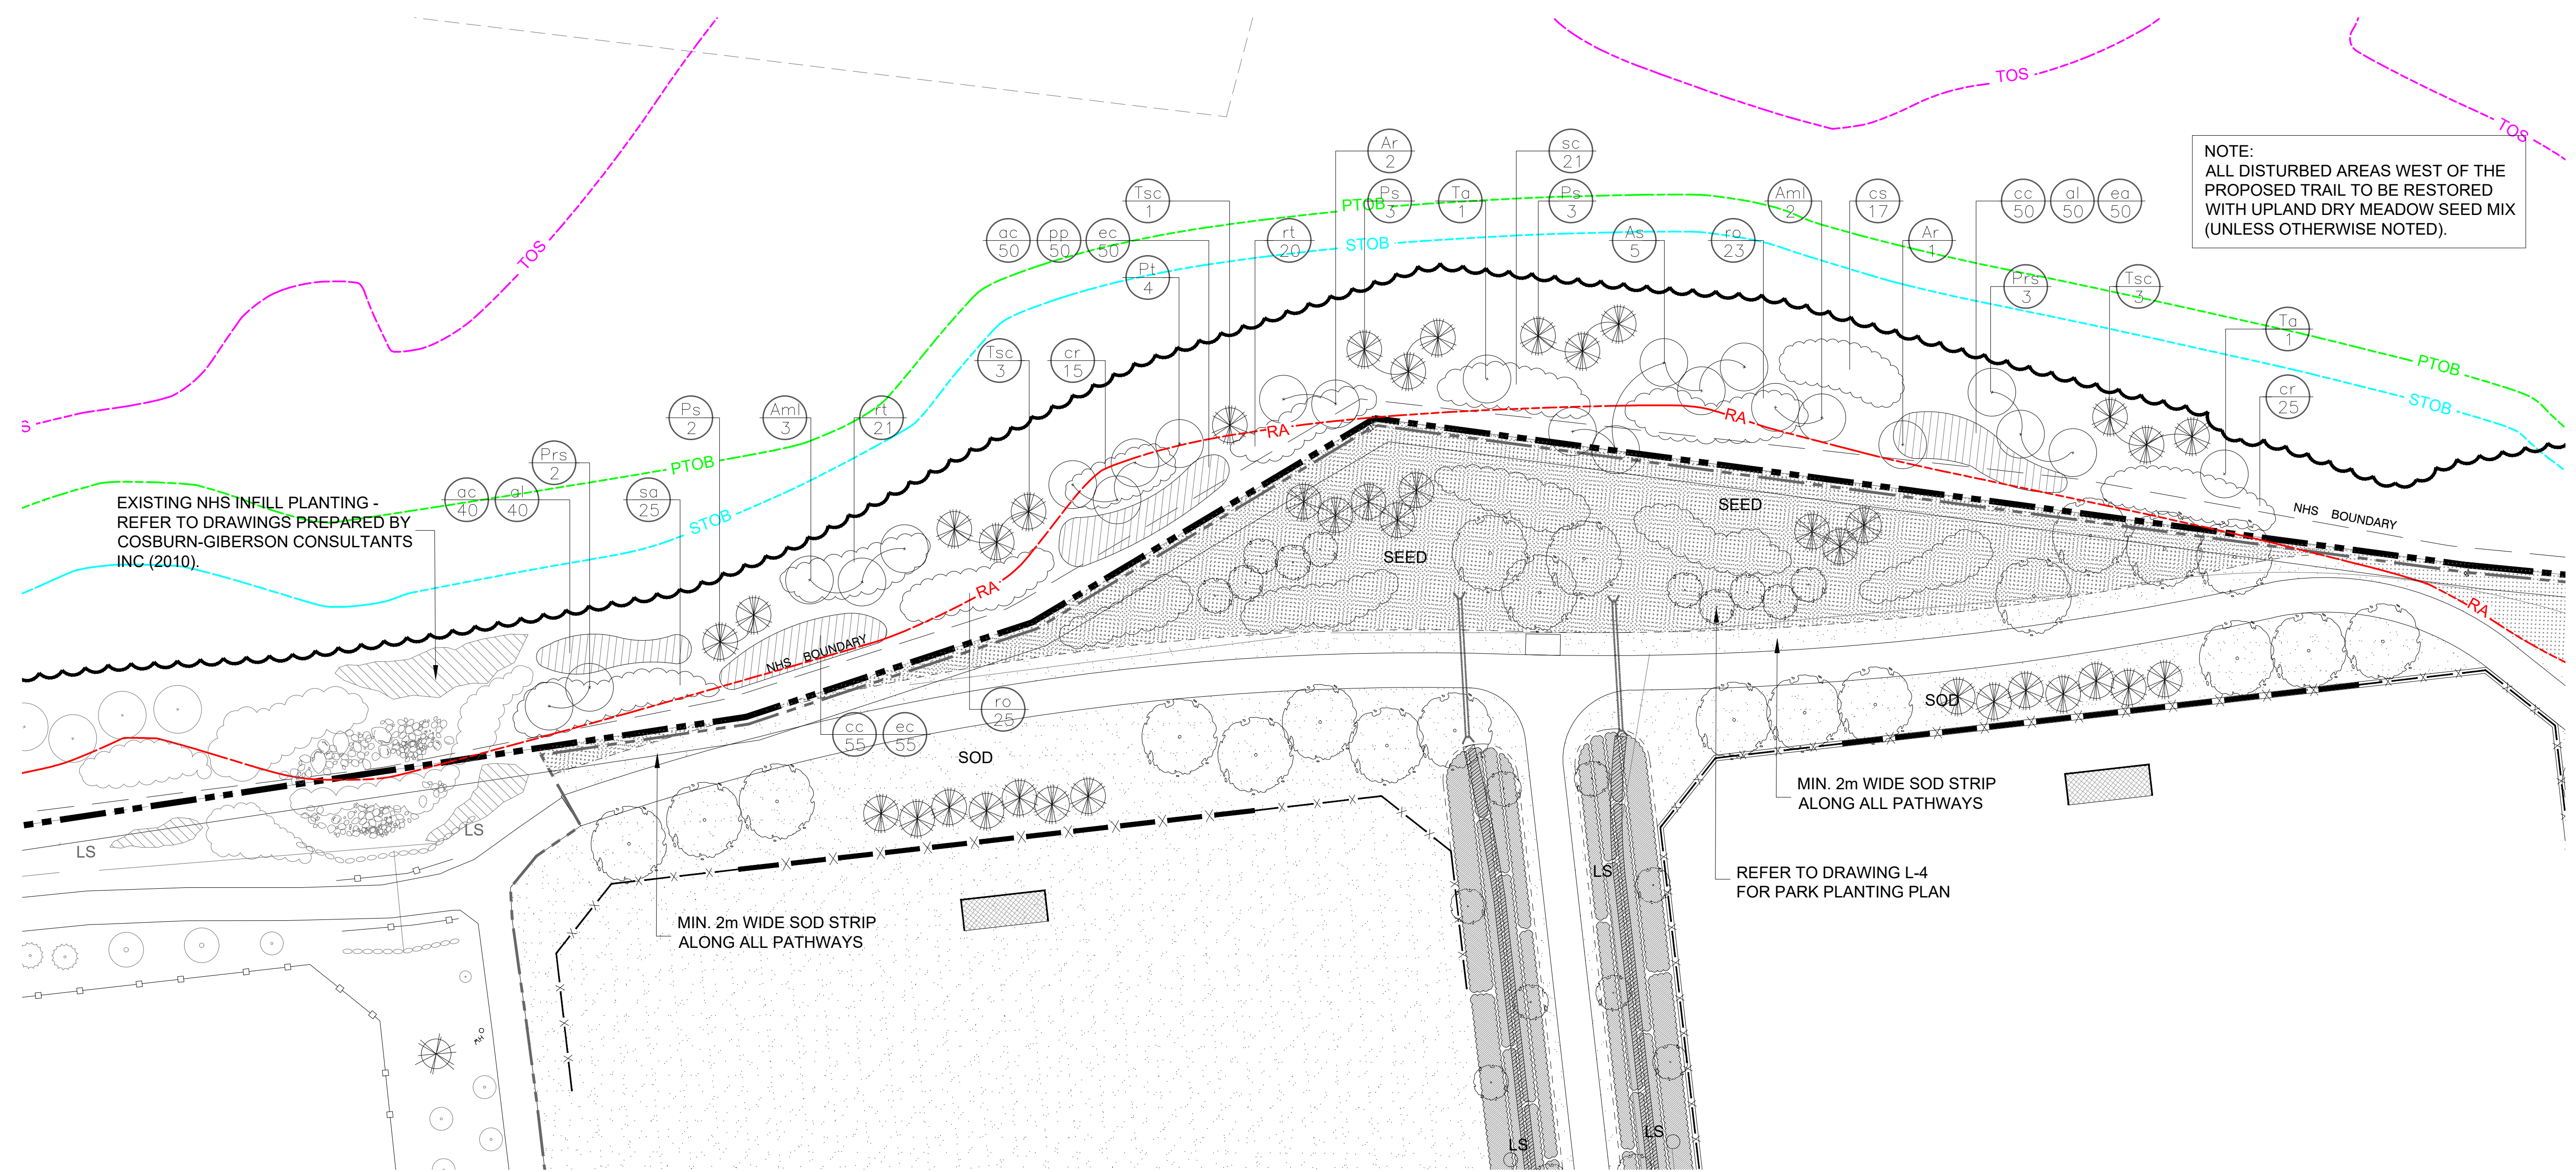

1 NHS PLANTING PLAN

1:300

Key Plan - N.T.S.



- Legend**
- PROPERTY LINE
 - - - - - LIMIT OF DISTURBANCE
 - EXISTING DECIDUOUS TREE TO REMAIN
 - ⊗ EXISTING CONIFEROUS TREE TO REMAIN
 - PROPOSED DECIDUOUS TREE
 - ⊗ PROPOSED CONIFEROUS TREE
 - PROPOSED AREA OF SOD
 - SEED PROPOSED AREA OF UPLAND DRY MEADOW SEED MIX
 - PROPOSED AREA OF TEMPORARY STABILIZATION SEED MIX
 - SHRUB BED EDGE
 - LIGHT STANDARD (REFER TO ELECTRICAL DRAWINGS)
 - LS
 - LINE OF TOE OF SLOPE
 - LINE OF PHYSICAL TOP OF BANK
 - LINE OF STABLE TOP OF BANK
 - LINE OF REGULATORY ALLOWANCE

Key	Botanical Name	Common Name	Cal.	Ht.	Spr.	Cond.	Remarks	Total
Deciduous Trees								
Ar	Acer rubrum	Red Maple	35mm			potted	Uniform Specimen	3
As	Acer saccharum	Sugar Maple	35mm			potted	Uniform Specimen	5
Aml	Amelanchier laevis	Allegheny Serviceberry	35mm			potted	Uniform Specimen	5
Pt	Populus tremuloides	Trembling Aspen	35mm			potted	Uniform Specimen	4
Prs	Prunus serotina	Black Cherry	35mm			potted	Uniform Specimen	5
To	Tilia americana	American Basswood	35mm			potted	Uniform Specimen	2
Coniferous Trees								
Ps	Pinus Strobus	White Pine		100cm		potted	Uniform Specimen	8
Tsc	Tsuga canadensis	Eastern Hemlock		100cm		potted	Uniform Specimen	7
Shrubs								
cr	Cornus racemosa	Grey Dogwood		40cm		potted		40
cs	Cornus stolonifera	Red Osier Dogwood		40cm		potted		17
rt	Rhus typhina	Staghorn Sumac		40cm		potted		41
ro	Rubus odoratus	Flowering Raspberry		40cm		potted		48
sc	Sambucus canadensis	American Elderberry		40cm		potted		21
so	Symphoricarpos albus	Snowberry		40cm		potted		25
Perennials and Grasses								
ac	Anemone canadensis	Canada Anemone				1 gal pot		90
al	Aster laevis	Smooth Aster				1 gal pot		90
cc	Calamagrostis canadensis	Canada Bluejoint				1 gal pot		105
ec	Elymus canadensis	Canada Wild Rye				1 gal pot		105
ea	Epilobium angustifolium	Fireweed				1 gal pot		50
pp	Polygonatum pubescens	Solomon's Seal				1 gal pot		50



2 NHS PLANTING PLAN - PLANT MATERIAL LIST

N.T.S.

13. 12.06.2022	Issued for SPA R2	JJ
12. 10.07.2022	Issued for Construction	JJ
11. 08.25.2022	Issued for Servicing Permit (R1)	JJ
10. 07.28.2022	Issued for Conservation Halton Review	JJ
9. 07.15.2022	Issued for Servicing Permit	JJ
8. 07.07.2022	Issued for SPA R1	JJ
7. 06.07.2022	Issued for Addendum 2	JJ
6. 05.27.2022	Issued for Addendum 1	JJ
5. 05.10.2022	Issued for Tender	JJ
4. 04.28.2022	Progress Set - Issued for Review	JJ
3. 03.24.2022	Progress Set - Issued for Review	JJ
2. 02.04.2022	Issued for SPA (1st Submission)	JJ
1. 01.28.2022	Issued for Coordination	JJ

No. Date Revisions By

This drawing, as an instrument of service, is provided by, and is the property of, the MBTW Group. The recipient shall check and verify all dimensions and notes of errors and corrections to the Landscape Architect's plans and shall be advised to this drawing before proceeding with the work. This drawing is not to be used.

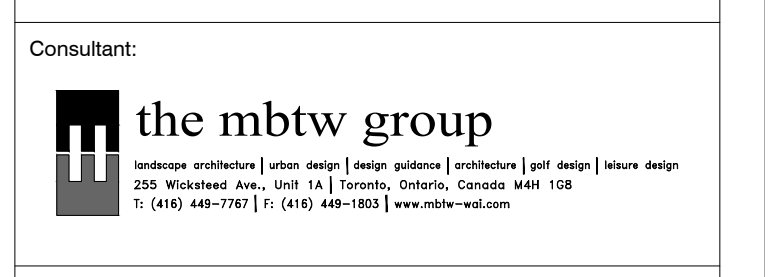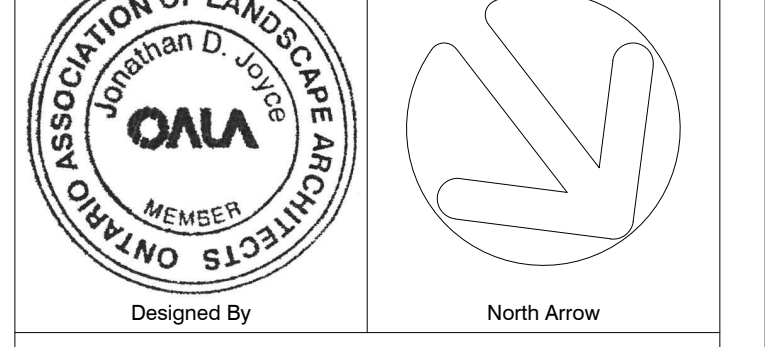

Project Name:
**NORTH PARK DEVELOPMENT:
 COMMUNITY CENTRE,
 LIBRARY AND SPORTS PARK**

Municipality: **Town of Oakville**

Sheet Title:
NHS PLANTING PLAN

Designed: JJ AR Scale: AS SHOWN Drawing No.: L-5
 Date of Drawing: November 2021 Job No.: T0A039