


Paired 42' Lots

Area
24.91m²


Volume (1.5m depth)
37.37m³

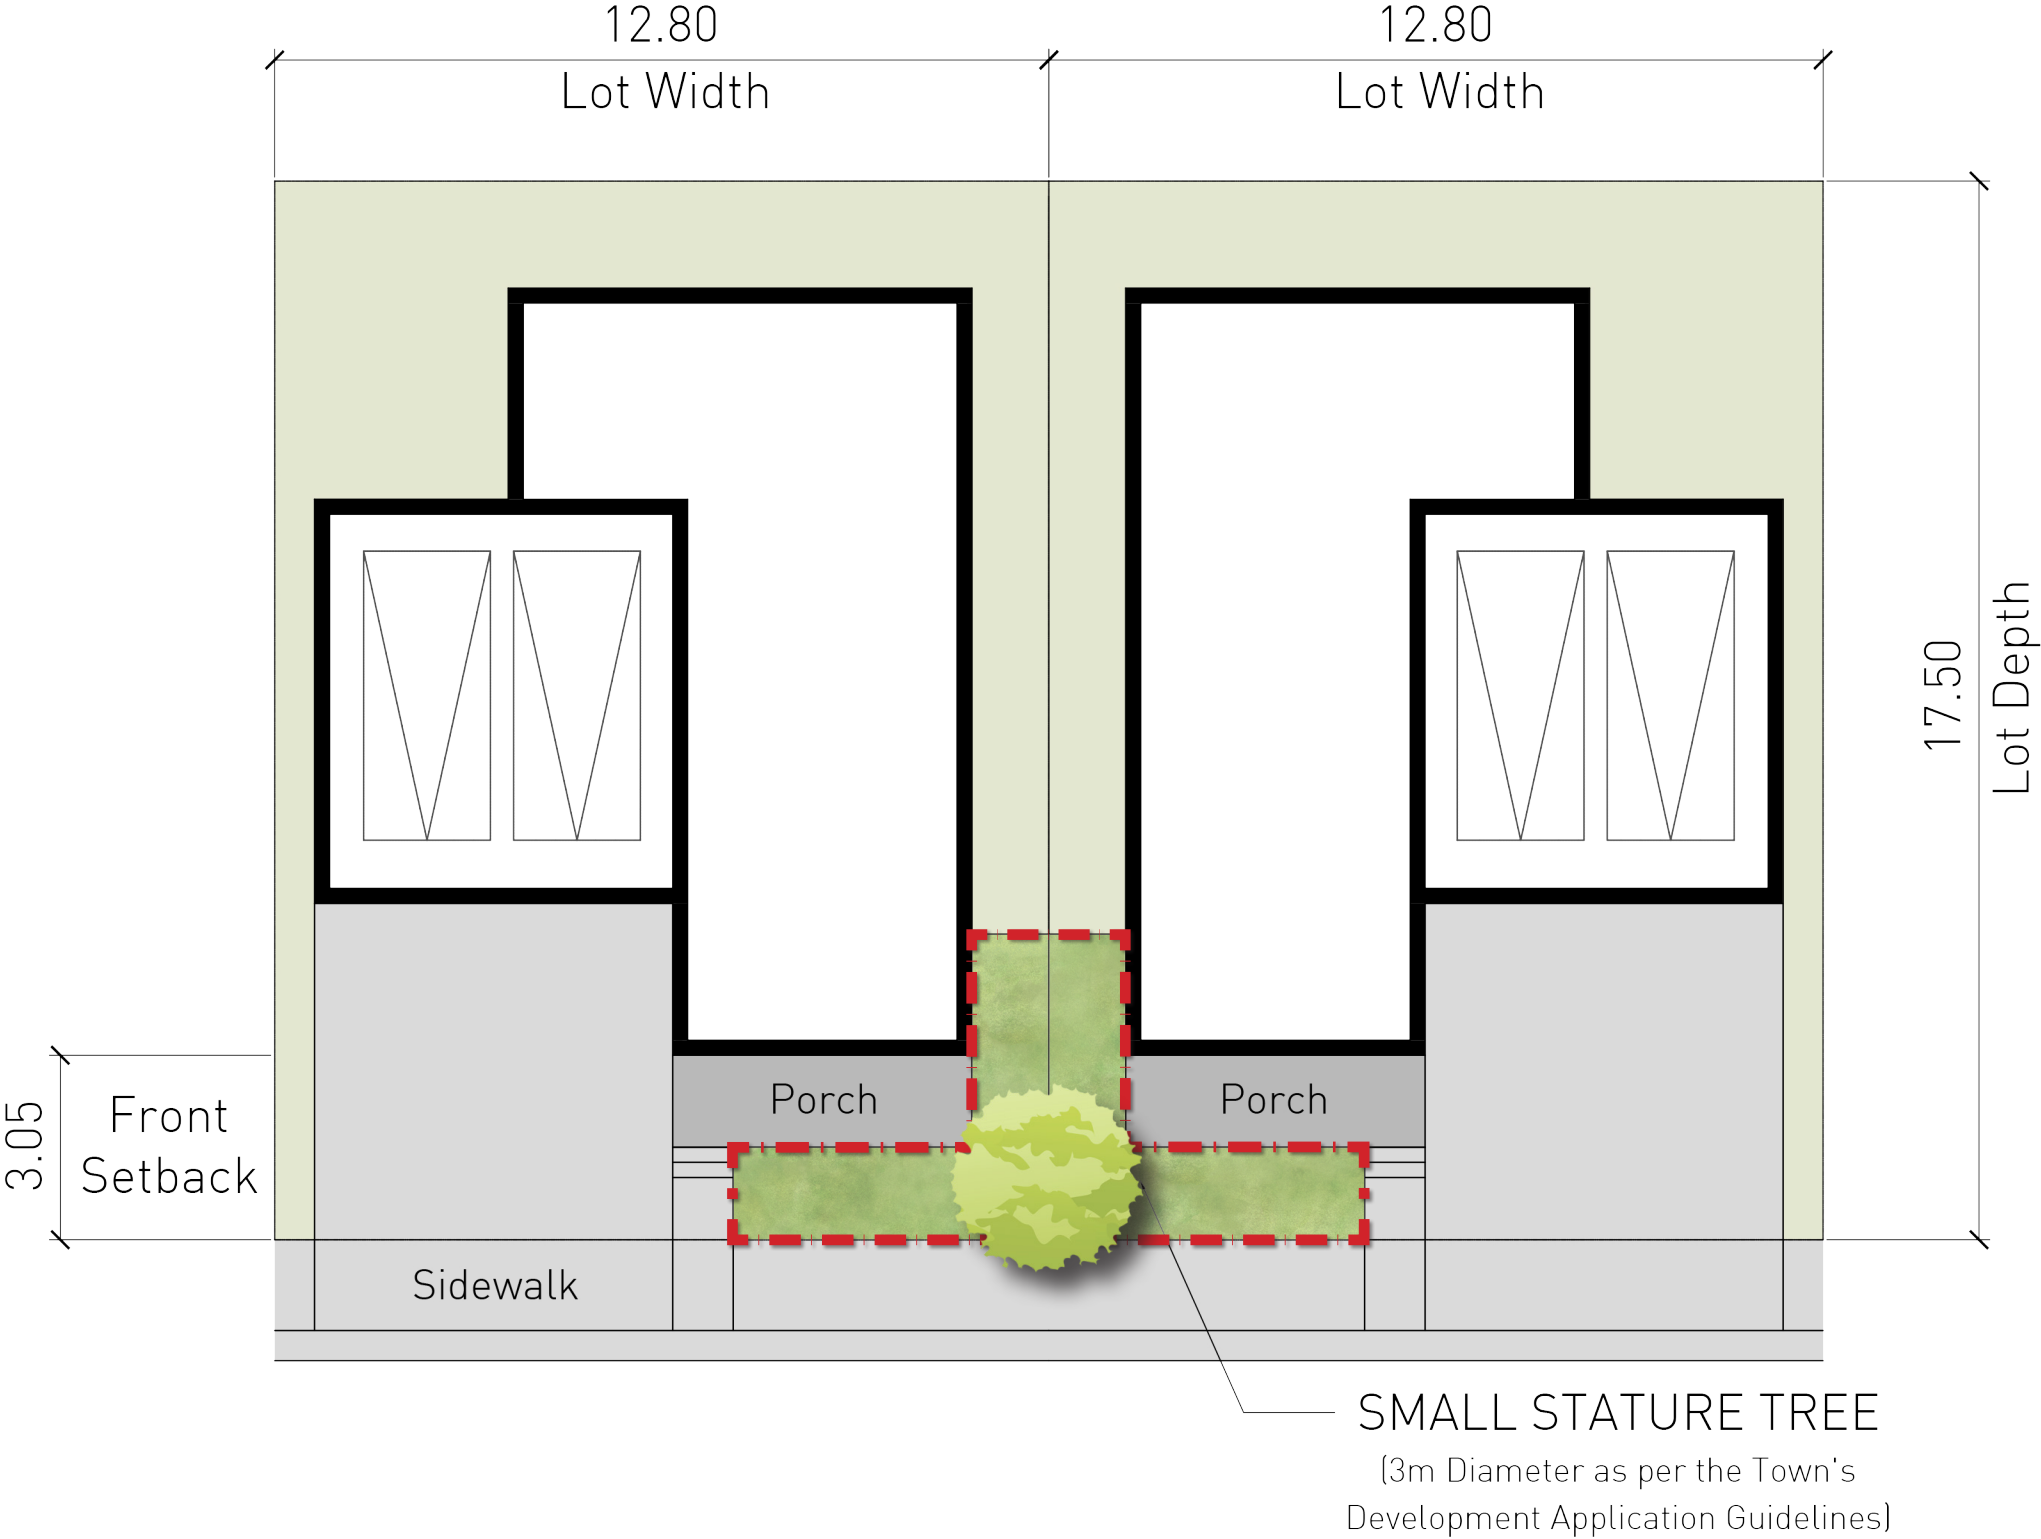

Paired 50' Lots

Area
32.22m²

Volume (1.5m depth)
48.33m³

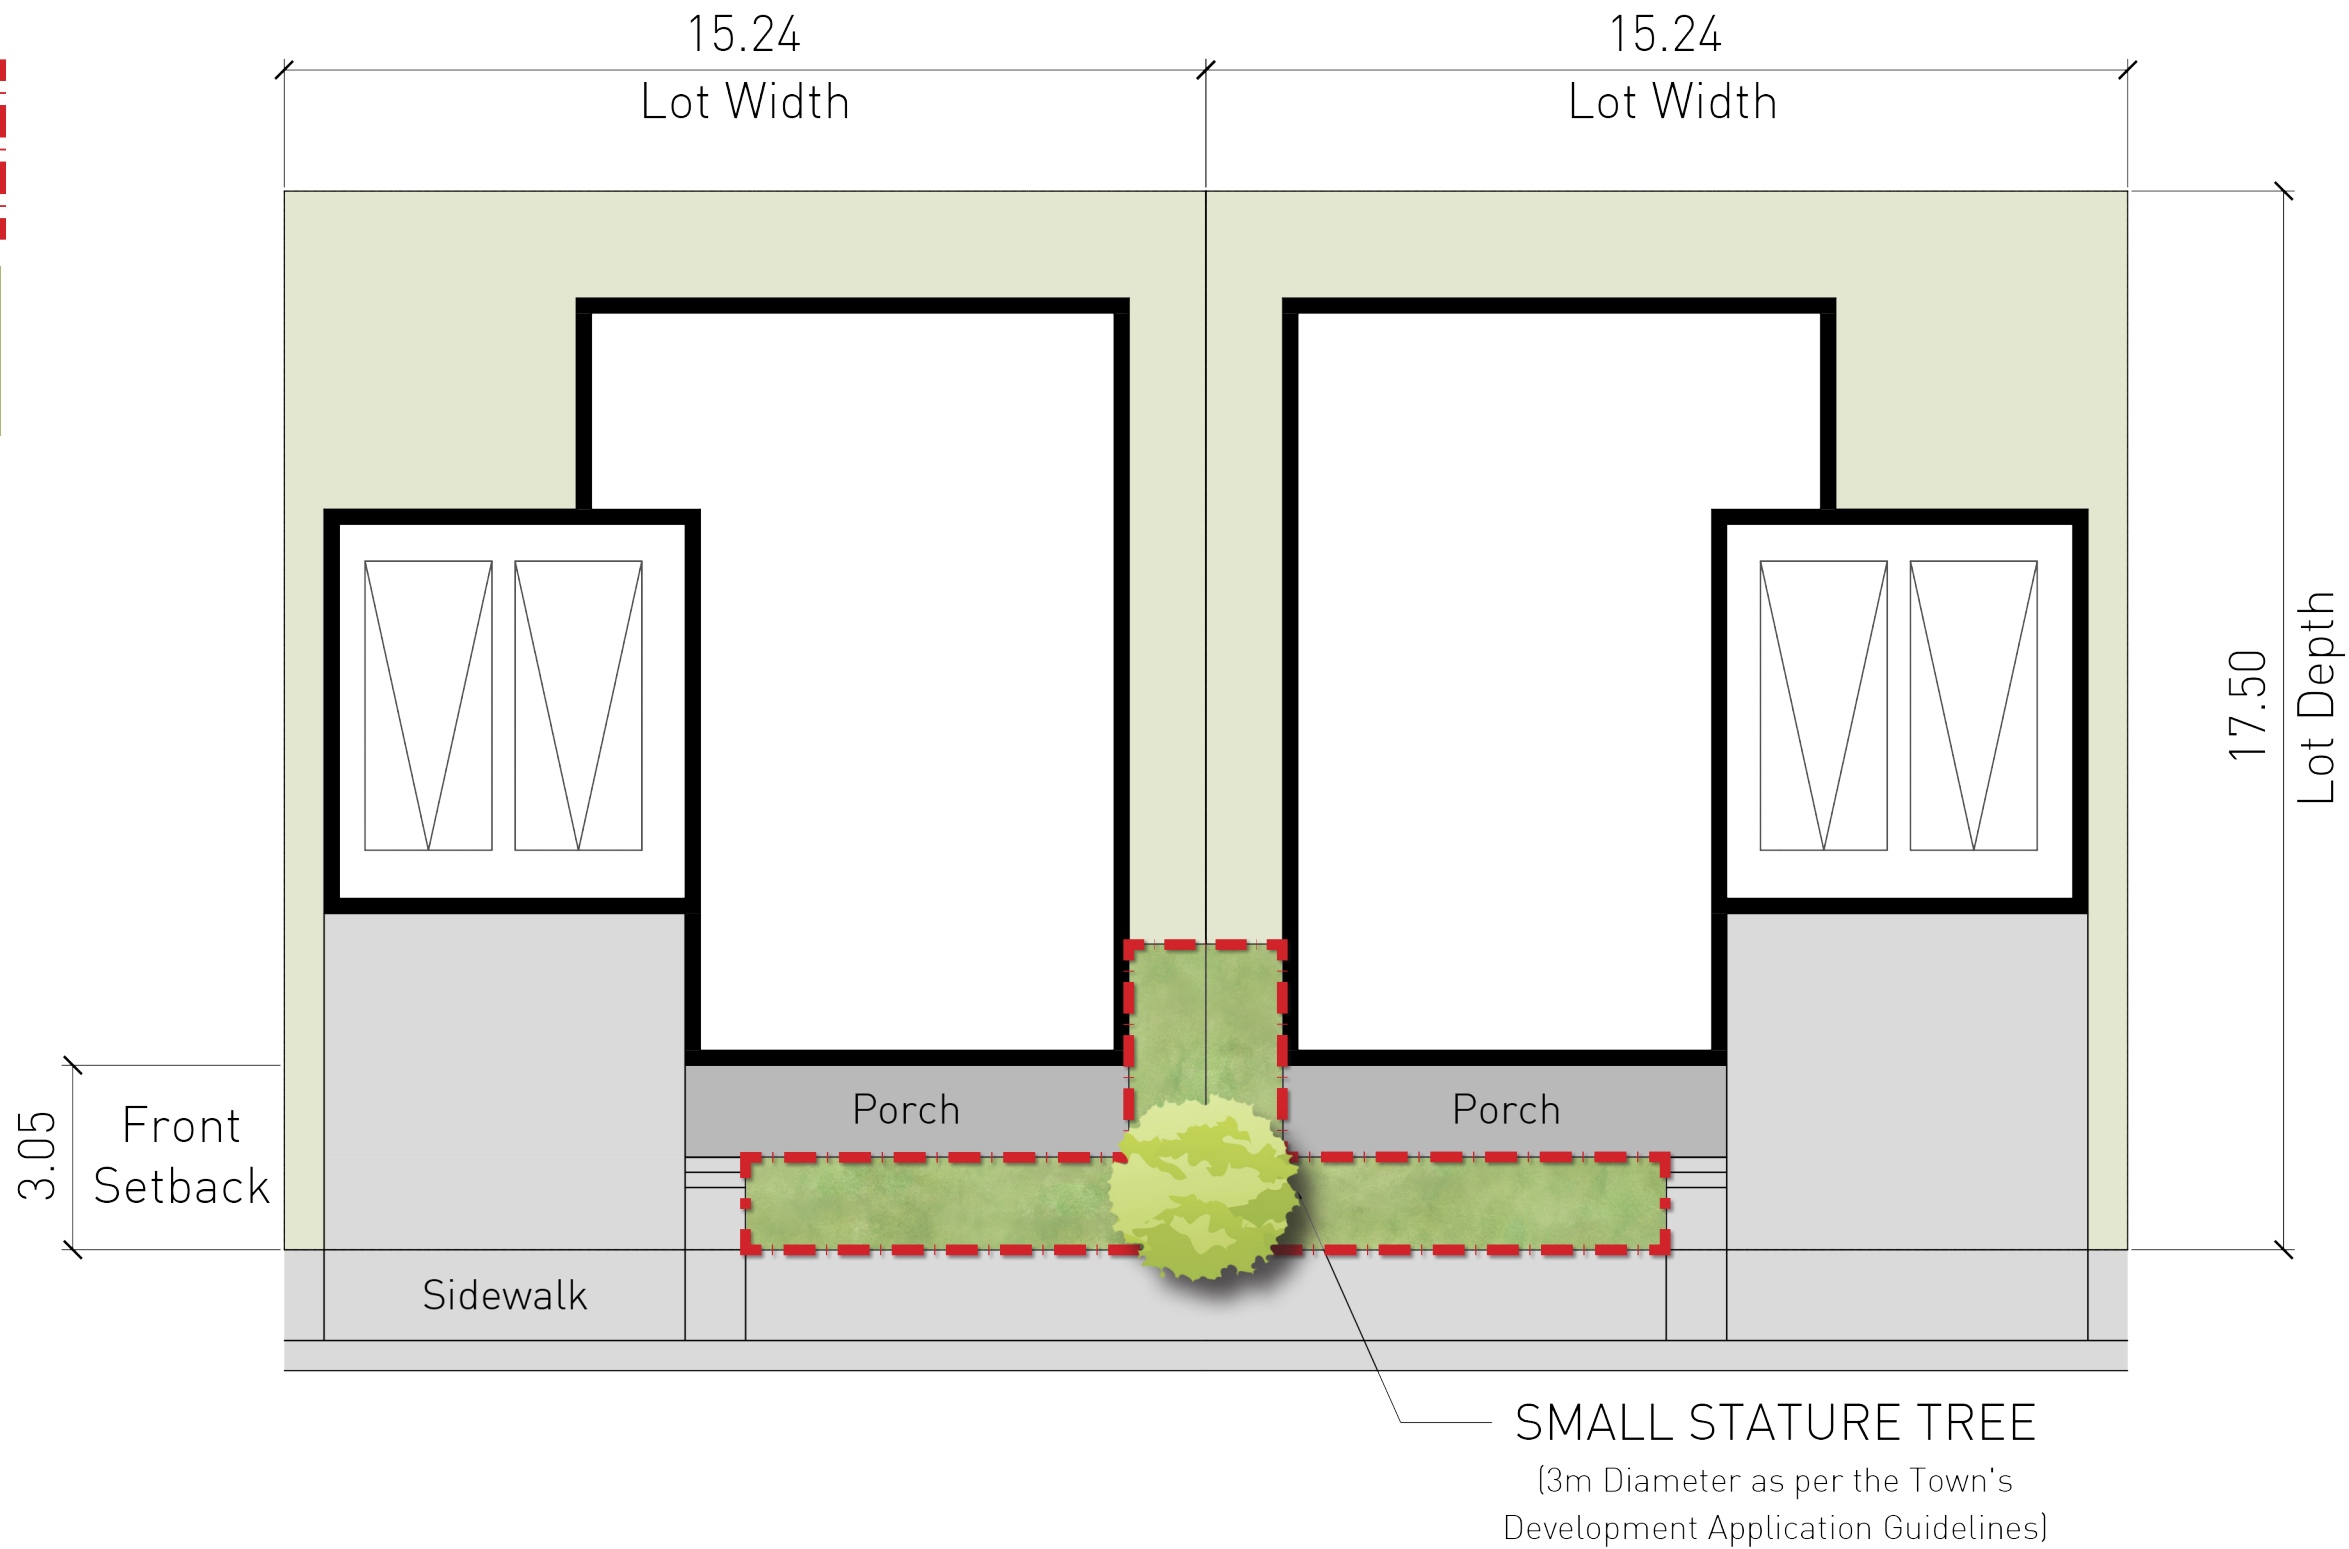

42' & 50' Lots

Area
28.57m²

Volume (1.5m depth)
42.85m³

