


EXISTING
AGRICULTURAL LANDS

WILLIAM HALTON PARKWAY

BURNHAMTHORPE R

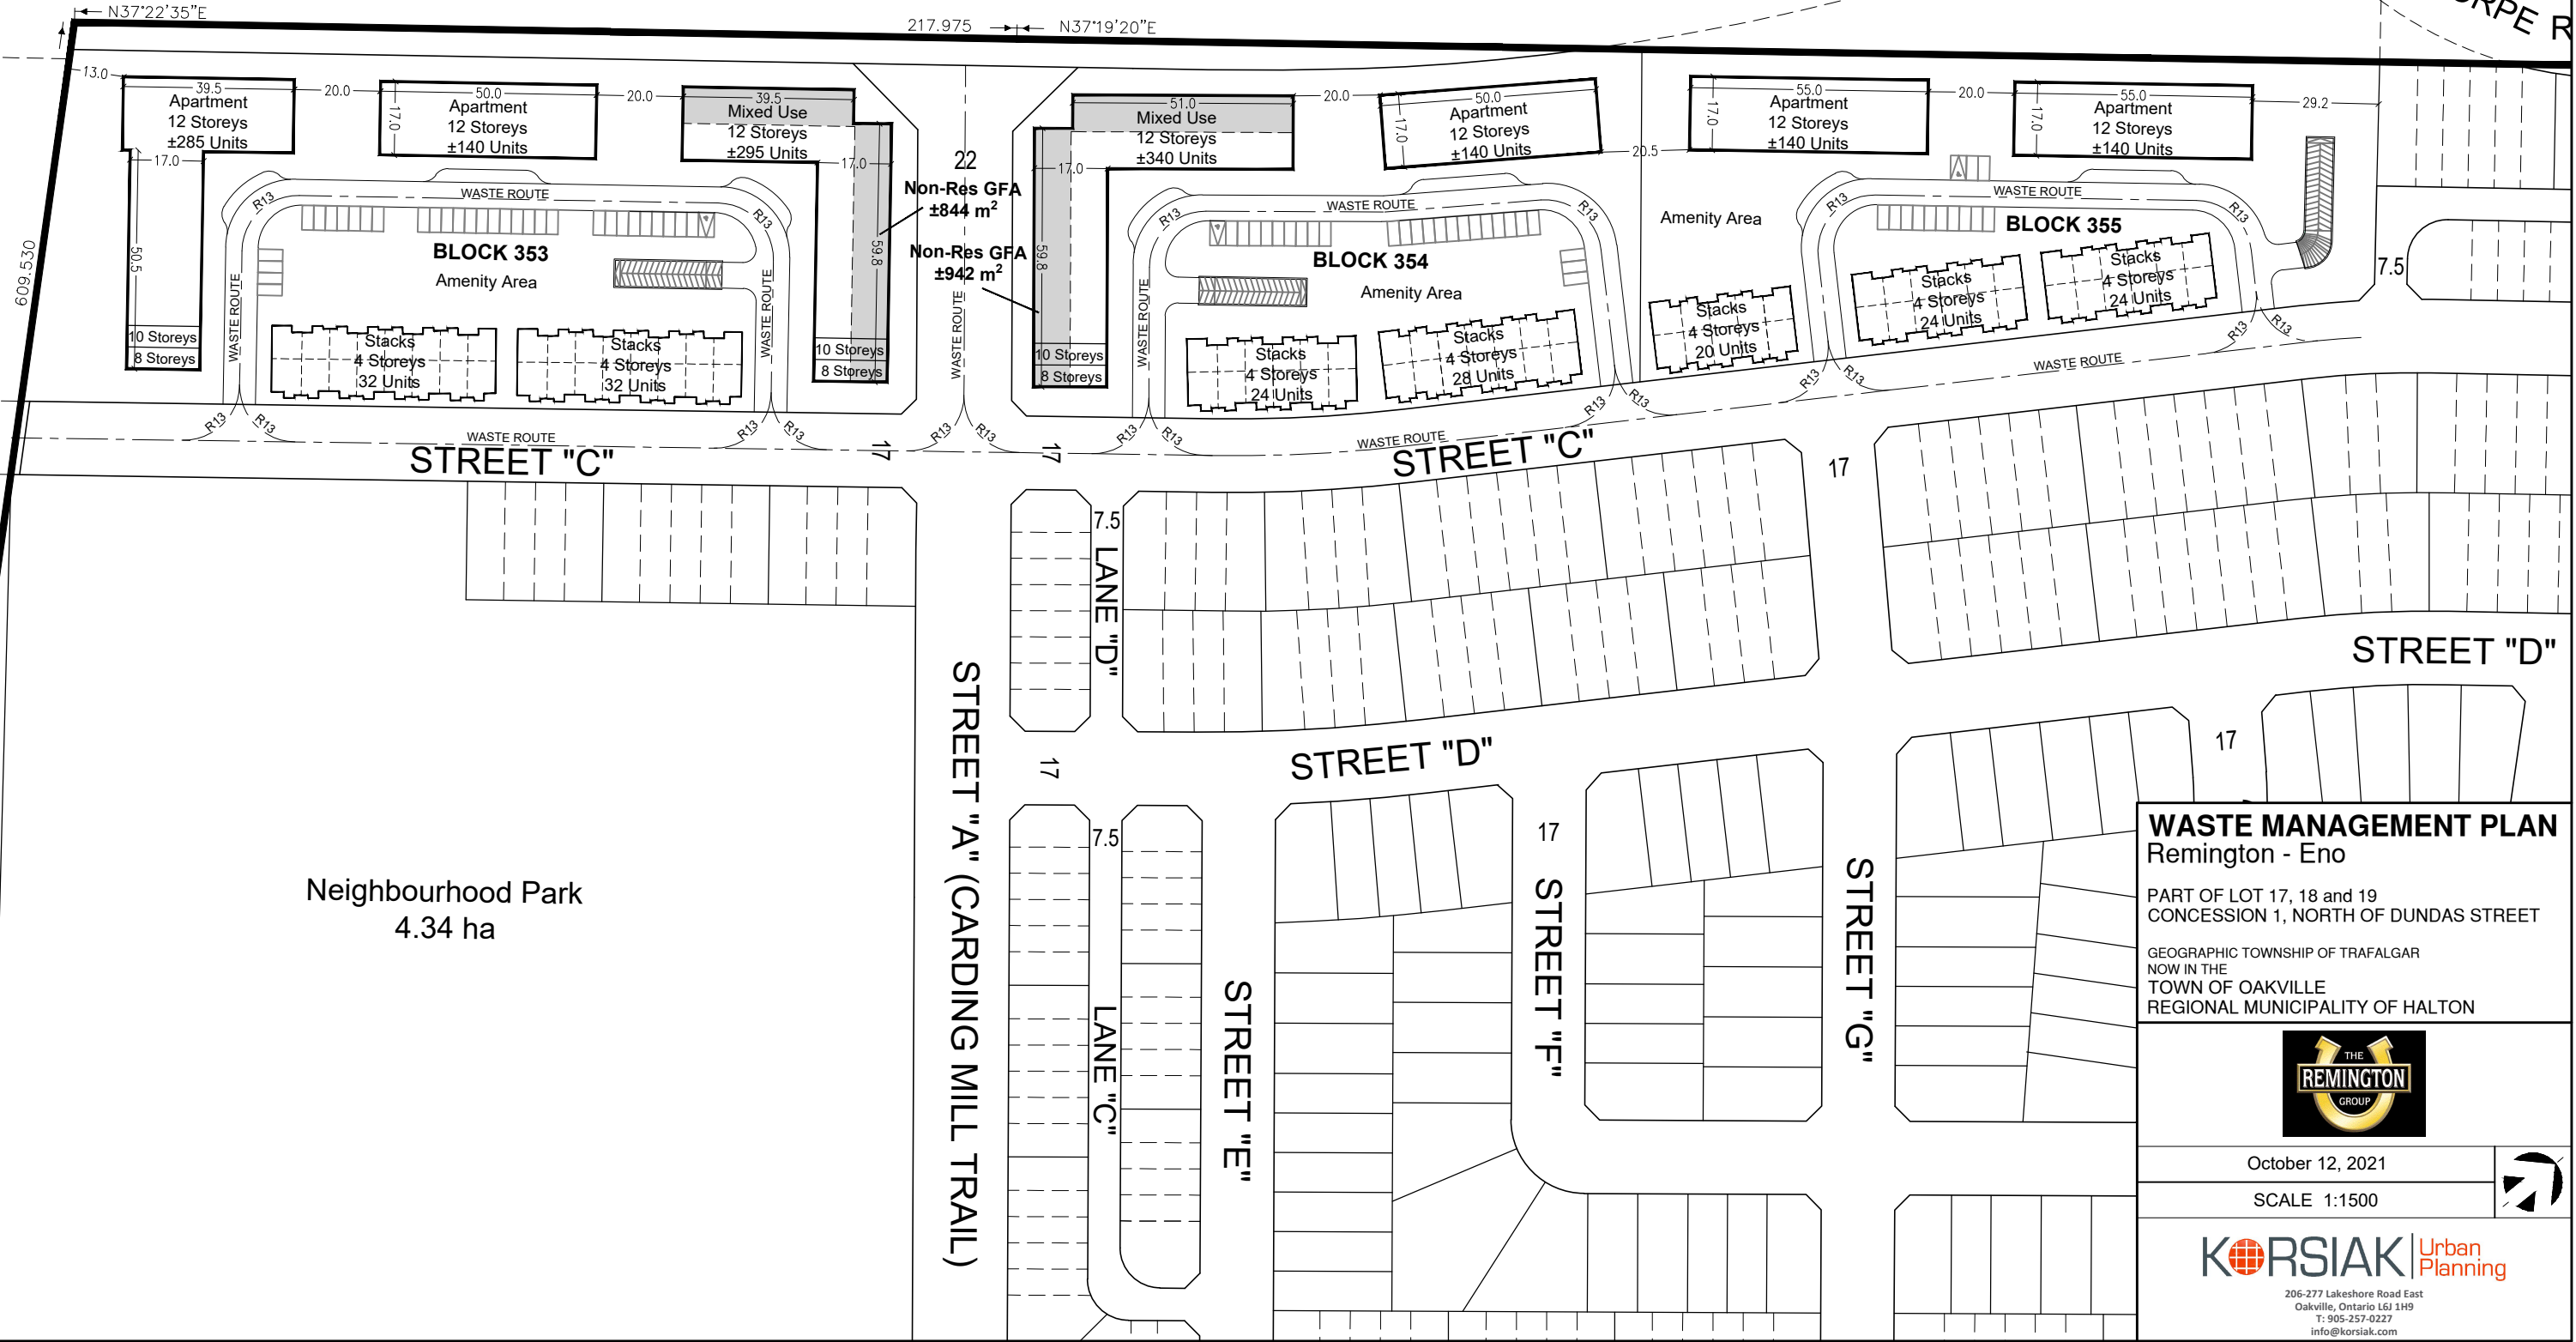

Neighbourhood Park
4.34 ha

22
Non-Res GFA
±844 m²
Non-Res GFA
±942 m²

WASTE MANAGEMENT PLAN
Remington - Eno

PART OF LOT 17, 18 and 19
CONCESSION 1, NORTH OF DUNDAS STREET

GEOGRAPHIC TOWNSHIP OF TRAFALGAR
NOW IN THE
TOWN OF OAKVILLE
REGIONAL MUNICIPALITY OF HALTON



October 12, 2021

SCALE 1:1500

KORSIAK Urban
Planning

206-277 Lakeshore Road East
Oakville, Ontario L6J 1H9
T: 905-257-0227
info@korsiak.com