




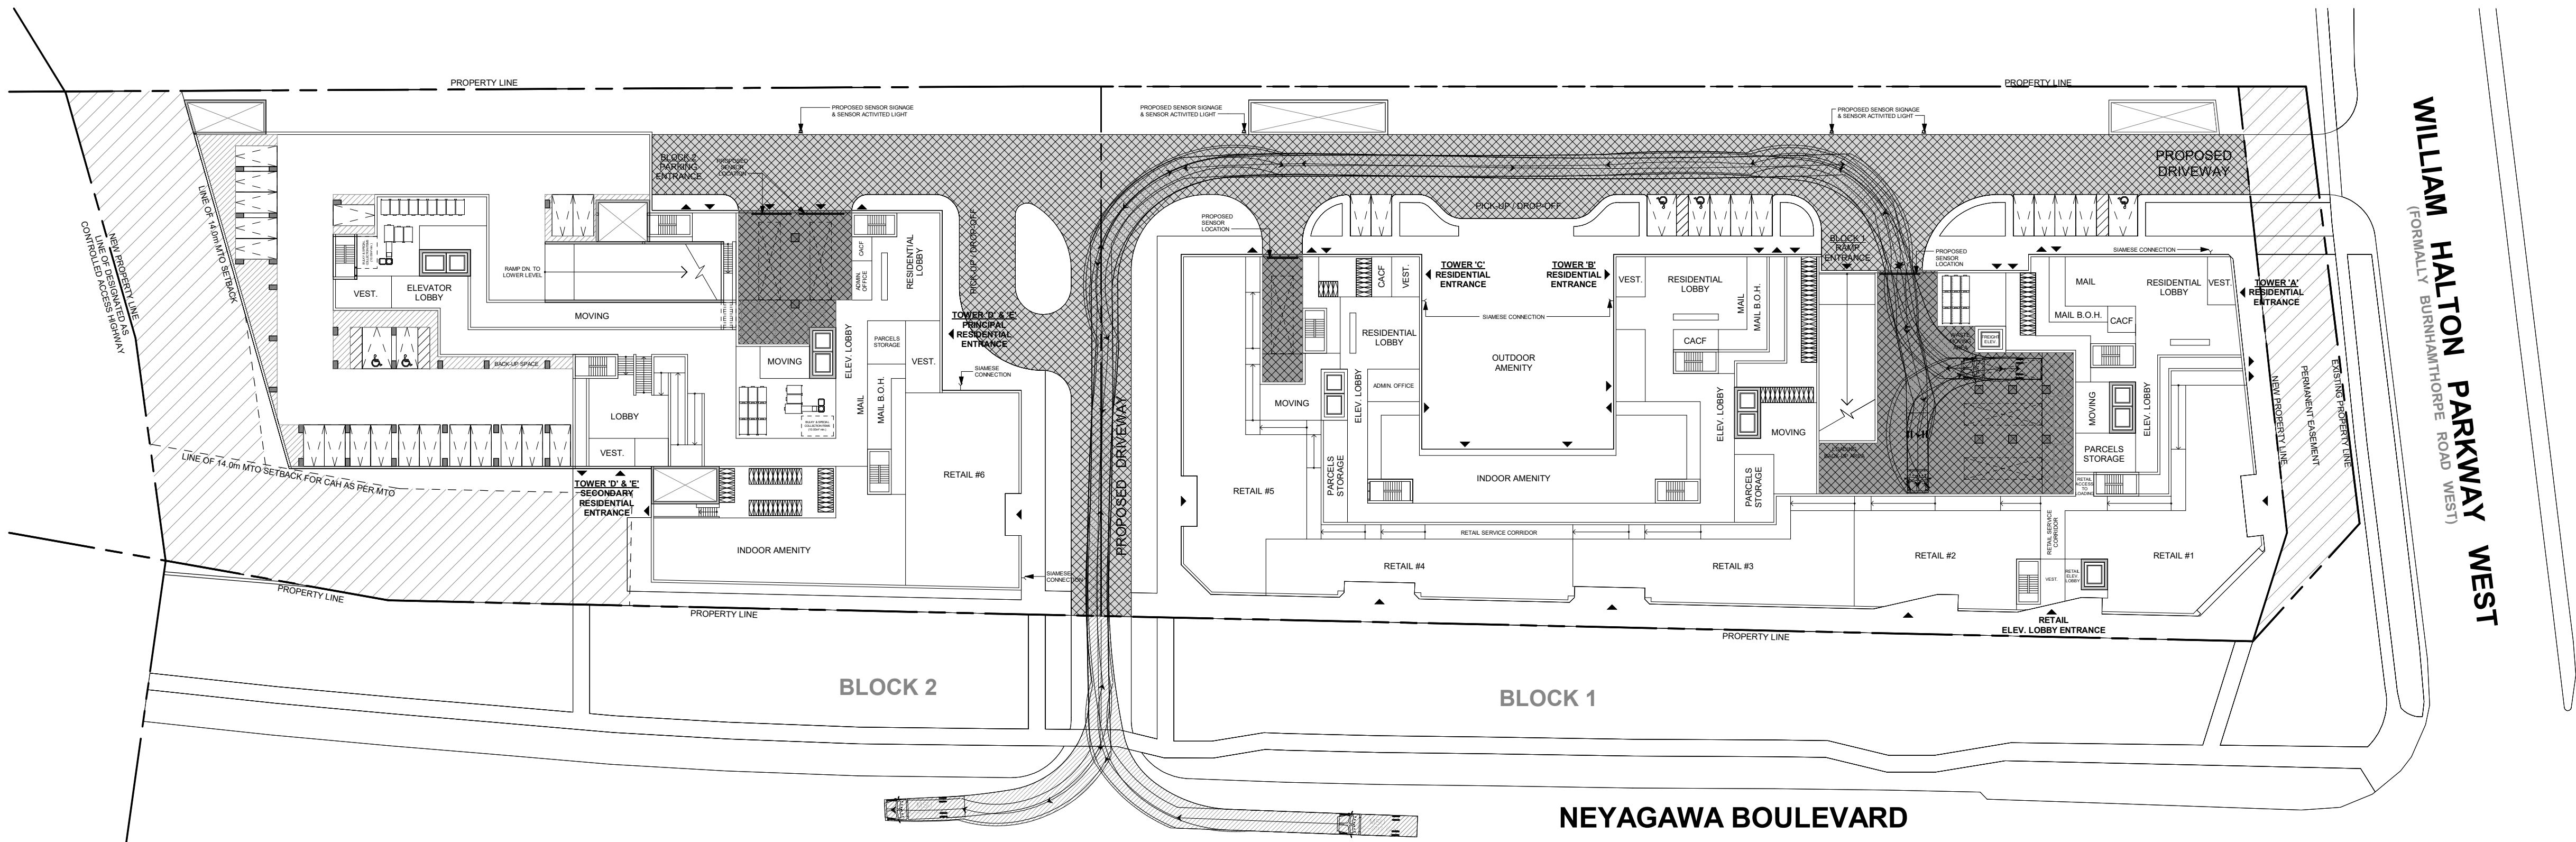

1 Tower 'A' - Retail Waste Collection Vehicle Movement Diagram

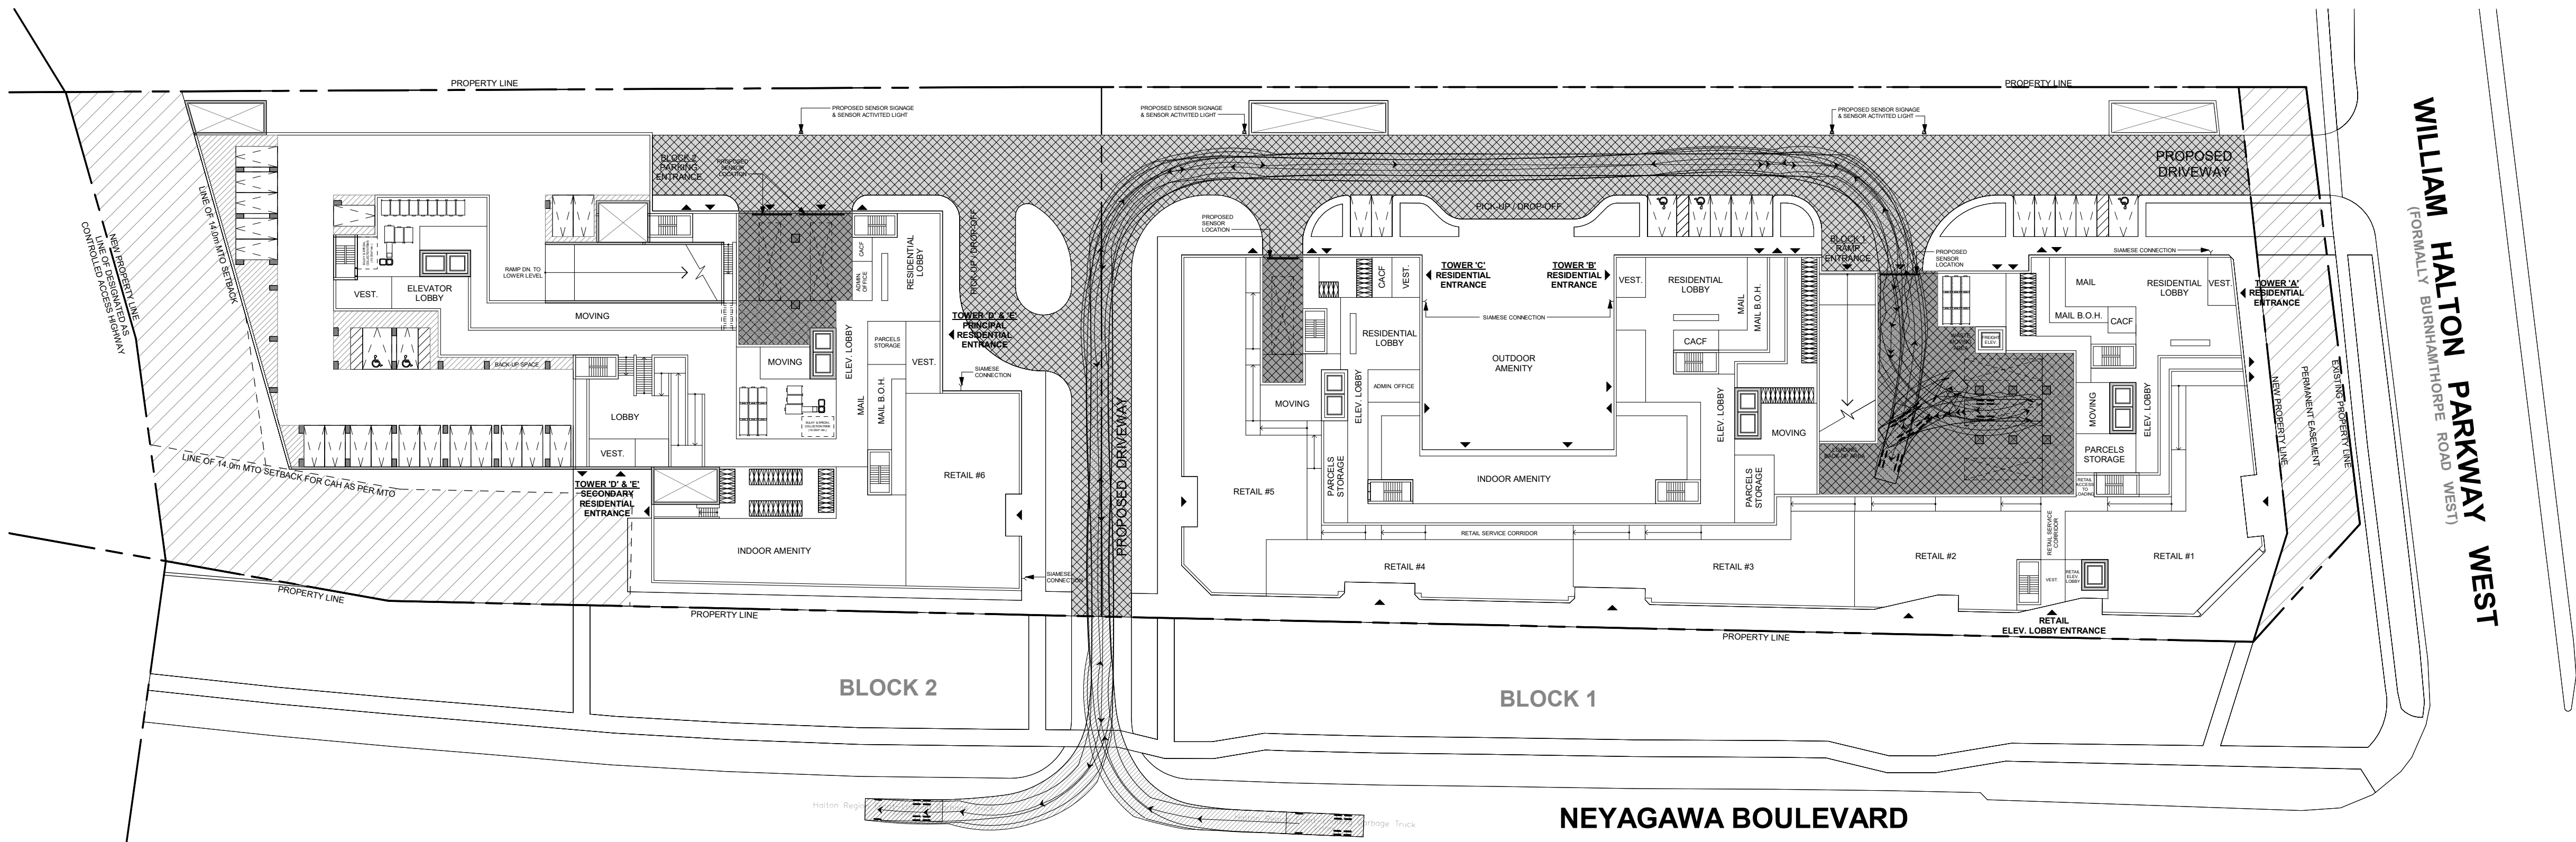

2 Waste Collection Vehicle Movement Diagram - Tower 'A' - Residential

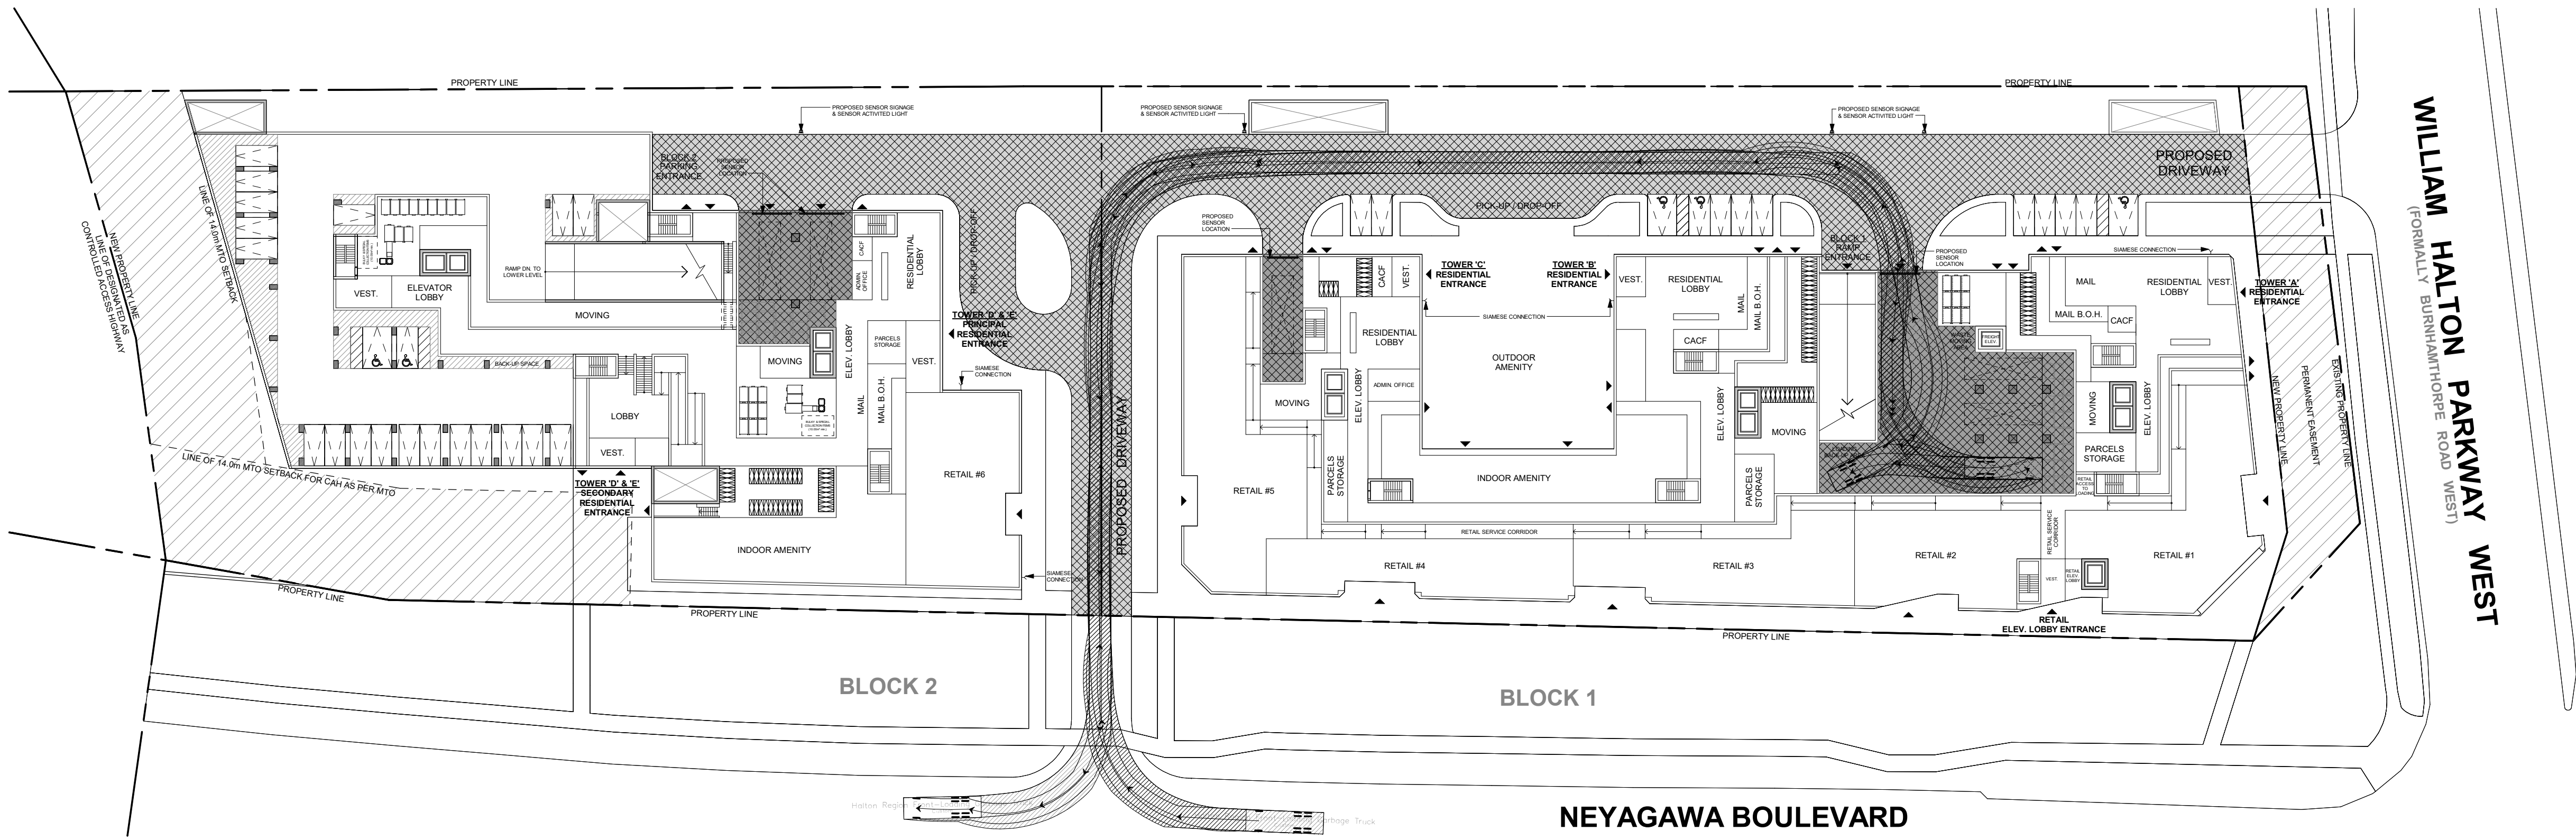

3 Waste Collection Vehicle Movement Diagram - Tower 'B' - Residential


| Revisions: |             | No.           | Revision: | Date: |
|------------|-------------|---------------|-----------|-------|
| 1.         | Rezonig     | Sept. 5, 2025 |           |       |
| No.        | Issued For: |               |           |       |

|     |             |               |
|-----|-------------|---------------|
| 1.  | Rezonig     | Sept. 5, 2025 |
| No. | Issued For: |               |


Client:  
**Sky Property Group Inc.**  
**Neiyagawa Boulevard & William Halton Parkway West**  
**Oakville, ON.**  
Proposed Residential Development

Drawing Title:  
**Waste Management Plans**


Scale:  
1 : 500  
Drawn by:  
G.H.  
Checked by:  
D.S.  
Project No.:  
23-144  
Date:  
September 5, 2025  
Drawing No.:

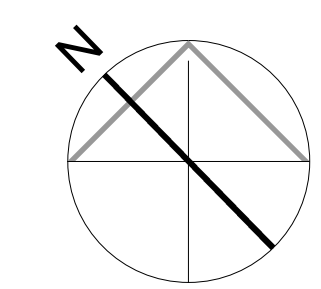


**dA1.08**

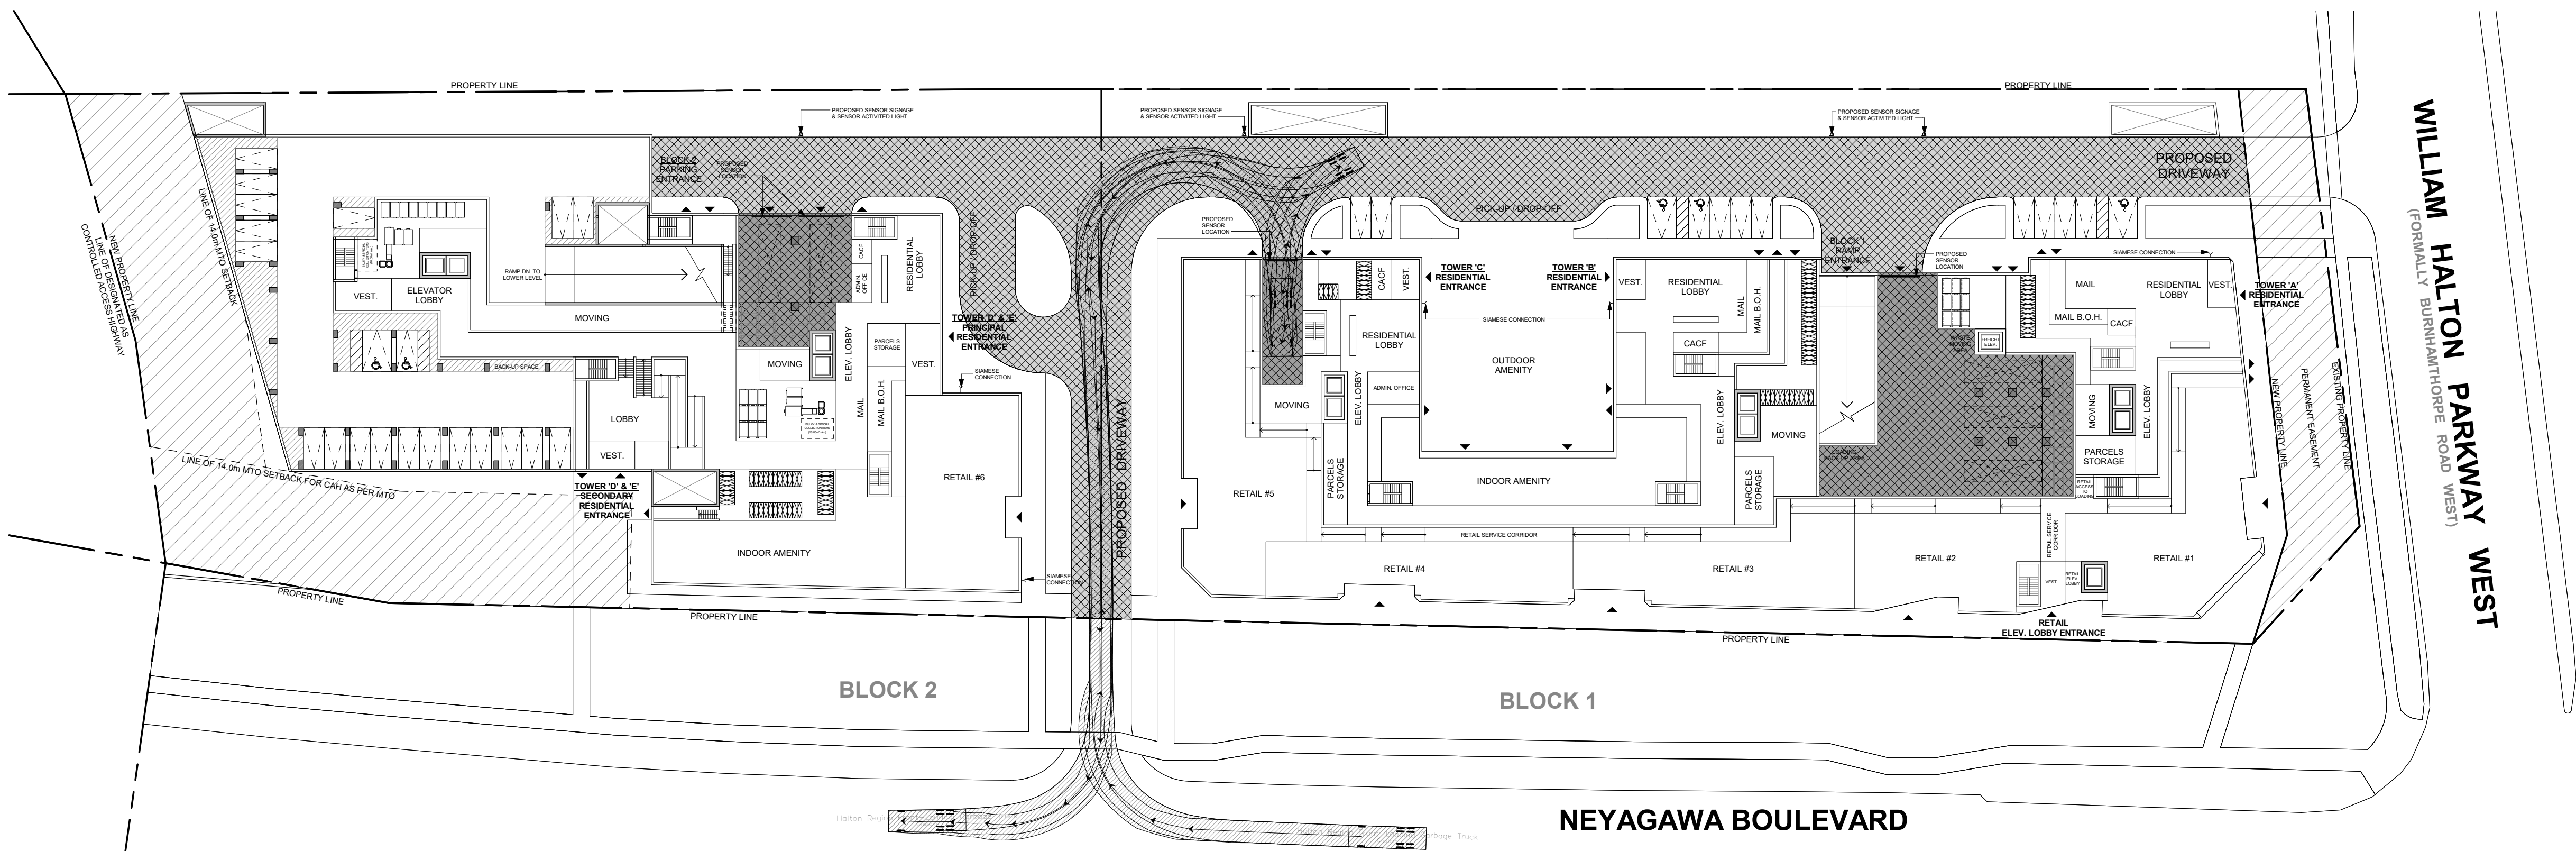

1 Waste Collection Vehicle Movement Diagram - Tower 'C' - Residential

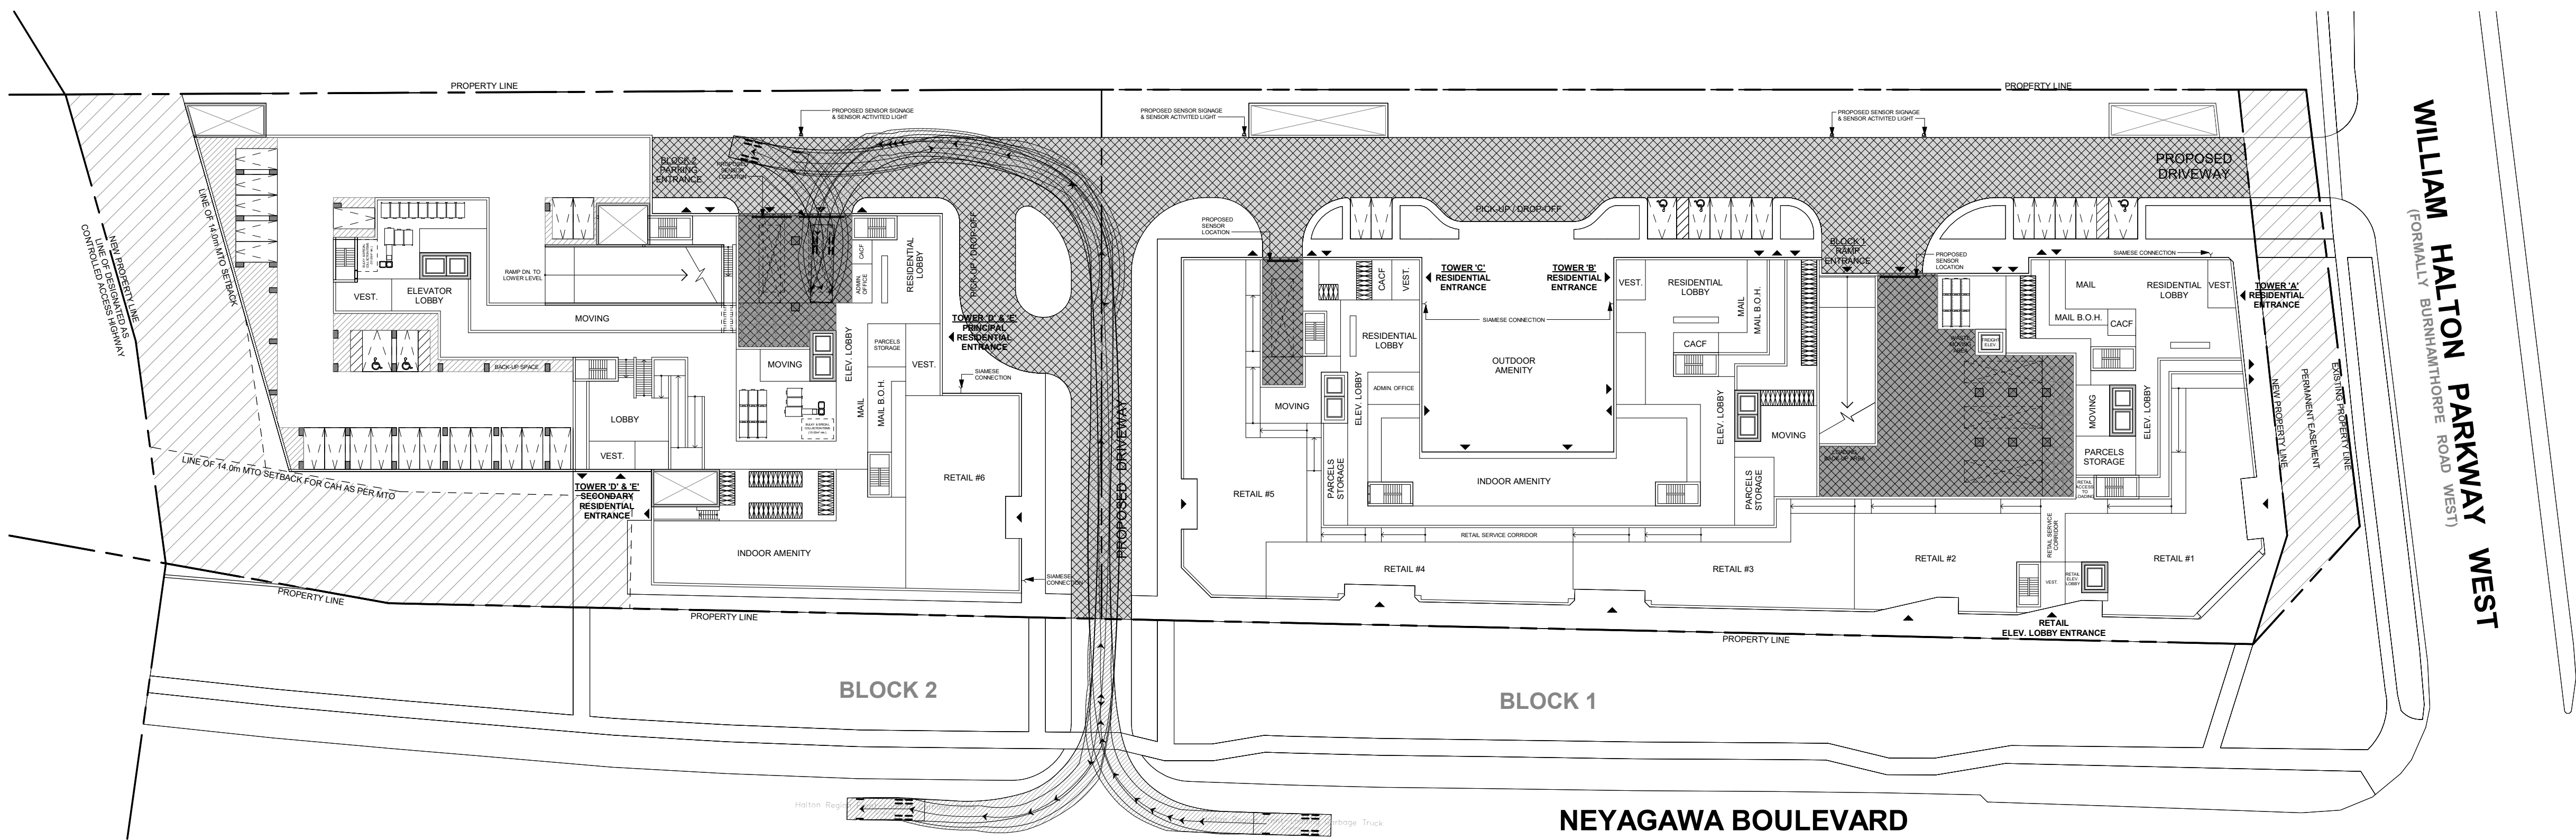

2 Waste Collection Vehicle Movement Diagram - Tower 'D' - Residential

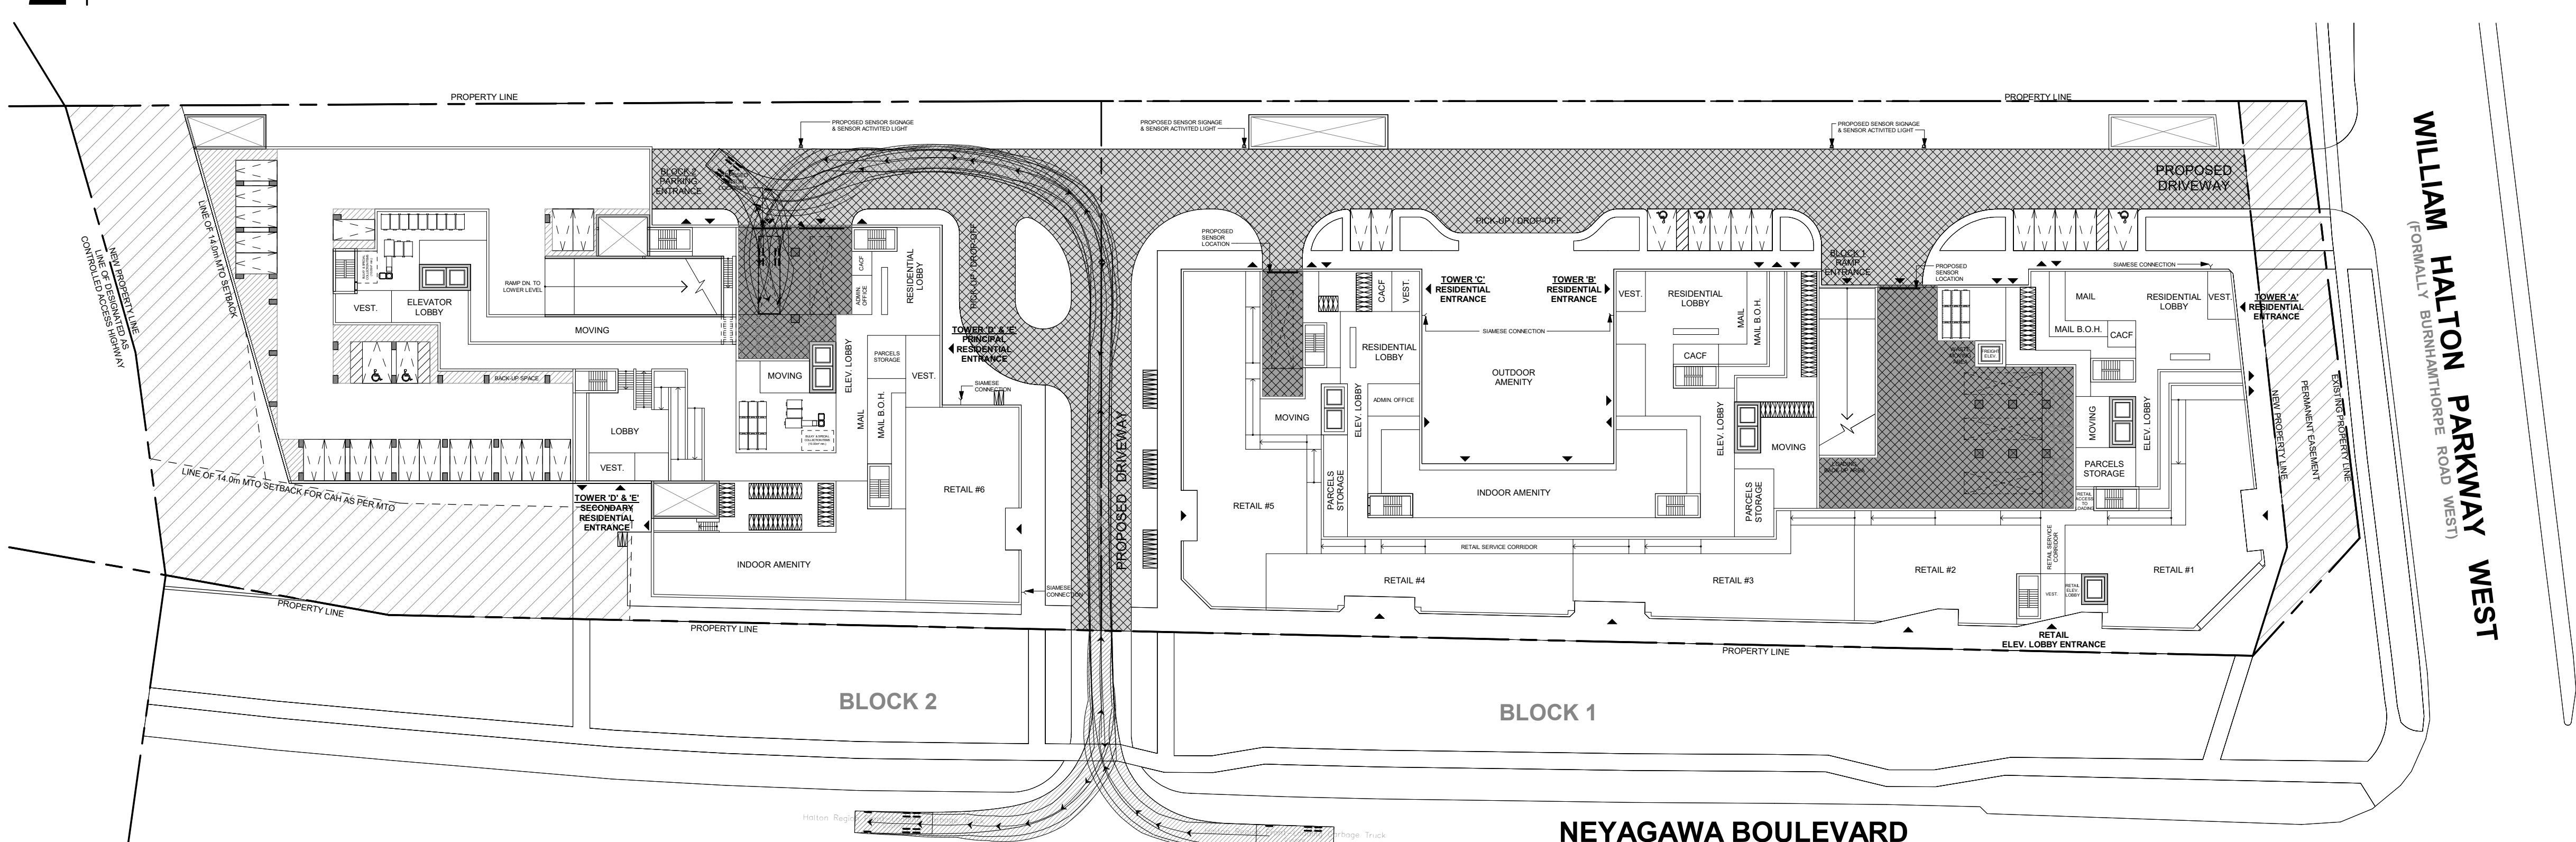


3 Waste Collection Vehicle Movement Diagram - Tower 'E' - Residential

|      |             |               |
|------|-------------|---------------|
|      |             |               |
| 1.   | Rezoning    | Sept. 5, 2025 |
| No.: | Issued For: | Date:         |

Client:  
**Sky Property Group Inc.**  
**Neiyagawa Boulevard & William Halton Parkway West**  
**Oakville, ON.**  
Proposed Residential Development

Drawing Title:  
**Waste Management Plans**

Scale:  
1 : 500  
Drawn by:  
G.H.  
Checked by:  
D.S.  
Project No.:  
23-144  
Date:  
September 5, 2025  
Drawing No.:

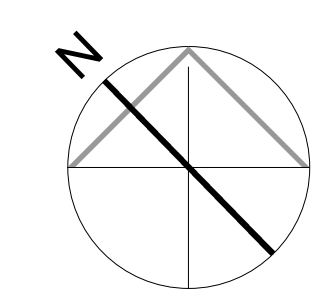

**dA1.09**