


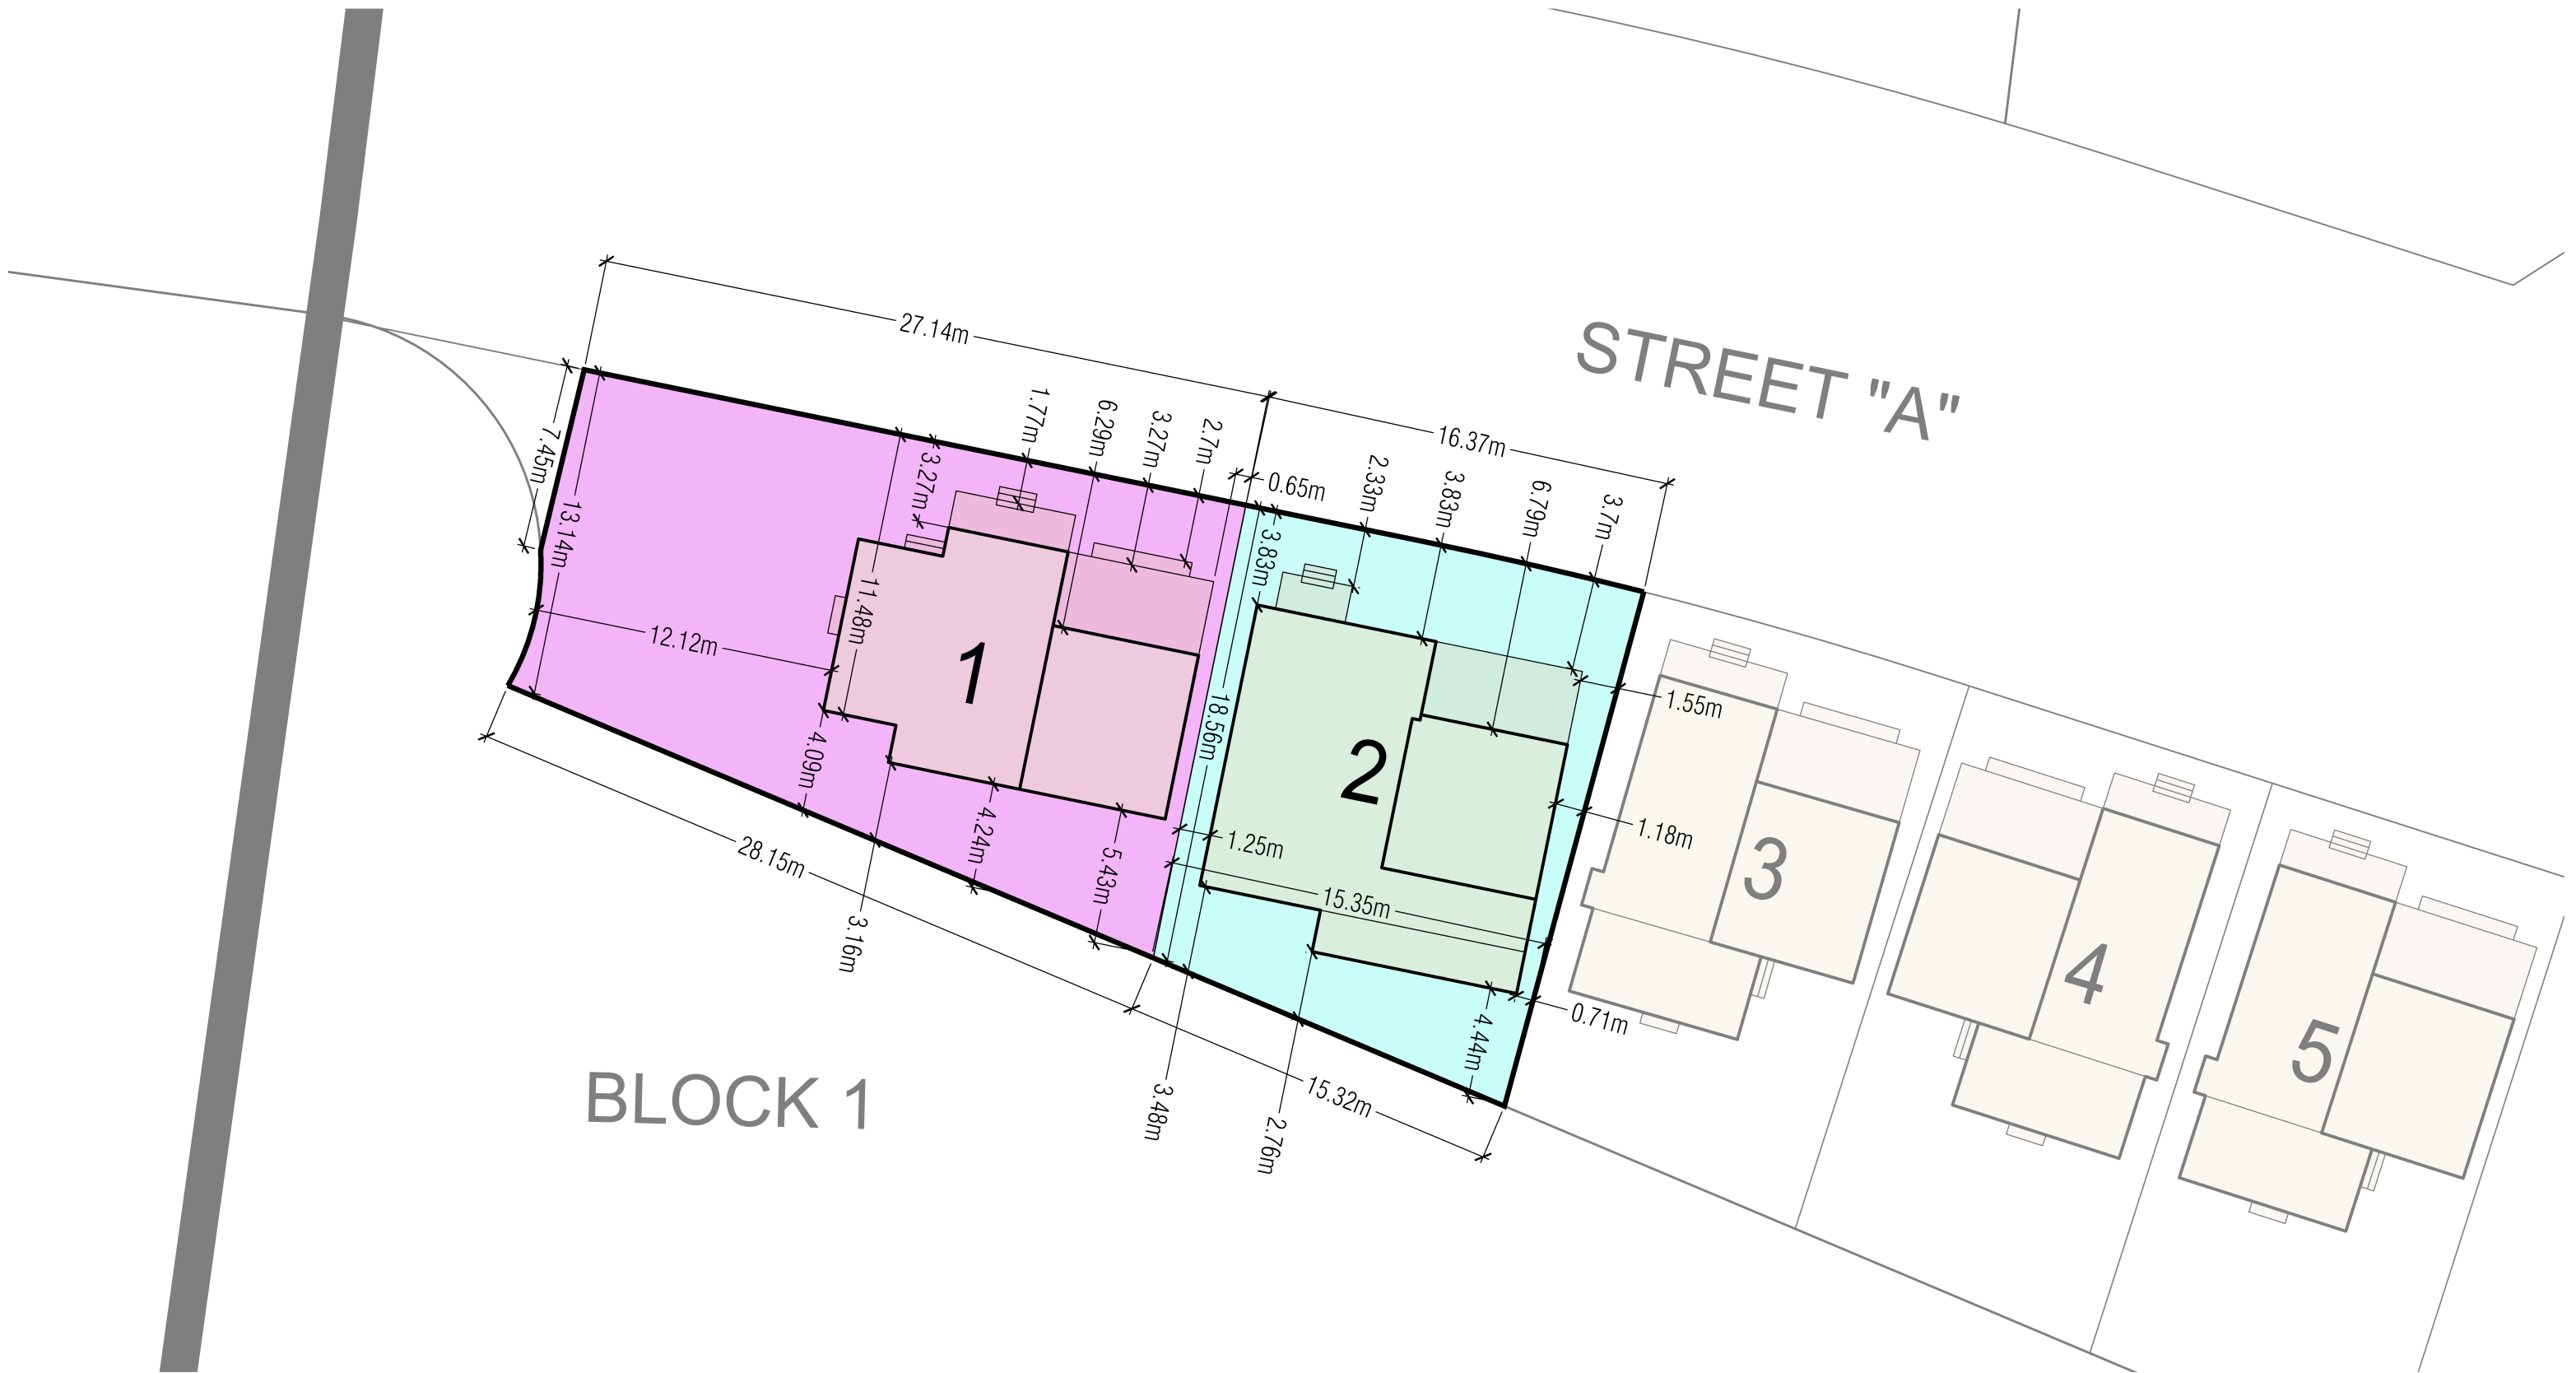

DRAFT

ARGO OAKVILLE WOODS | Oakville, ON
PRELIMINARY SKETCH - LOT SITING



JUN 05, 2025
PROJECT 1931
SCALE 1:250

