


UNIT 10



SOUTH ELEVATION

68 - 70 NAVY STREET

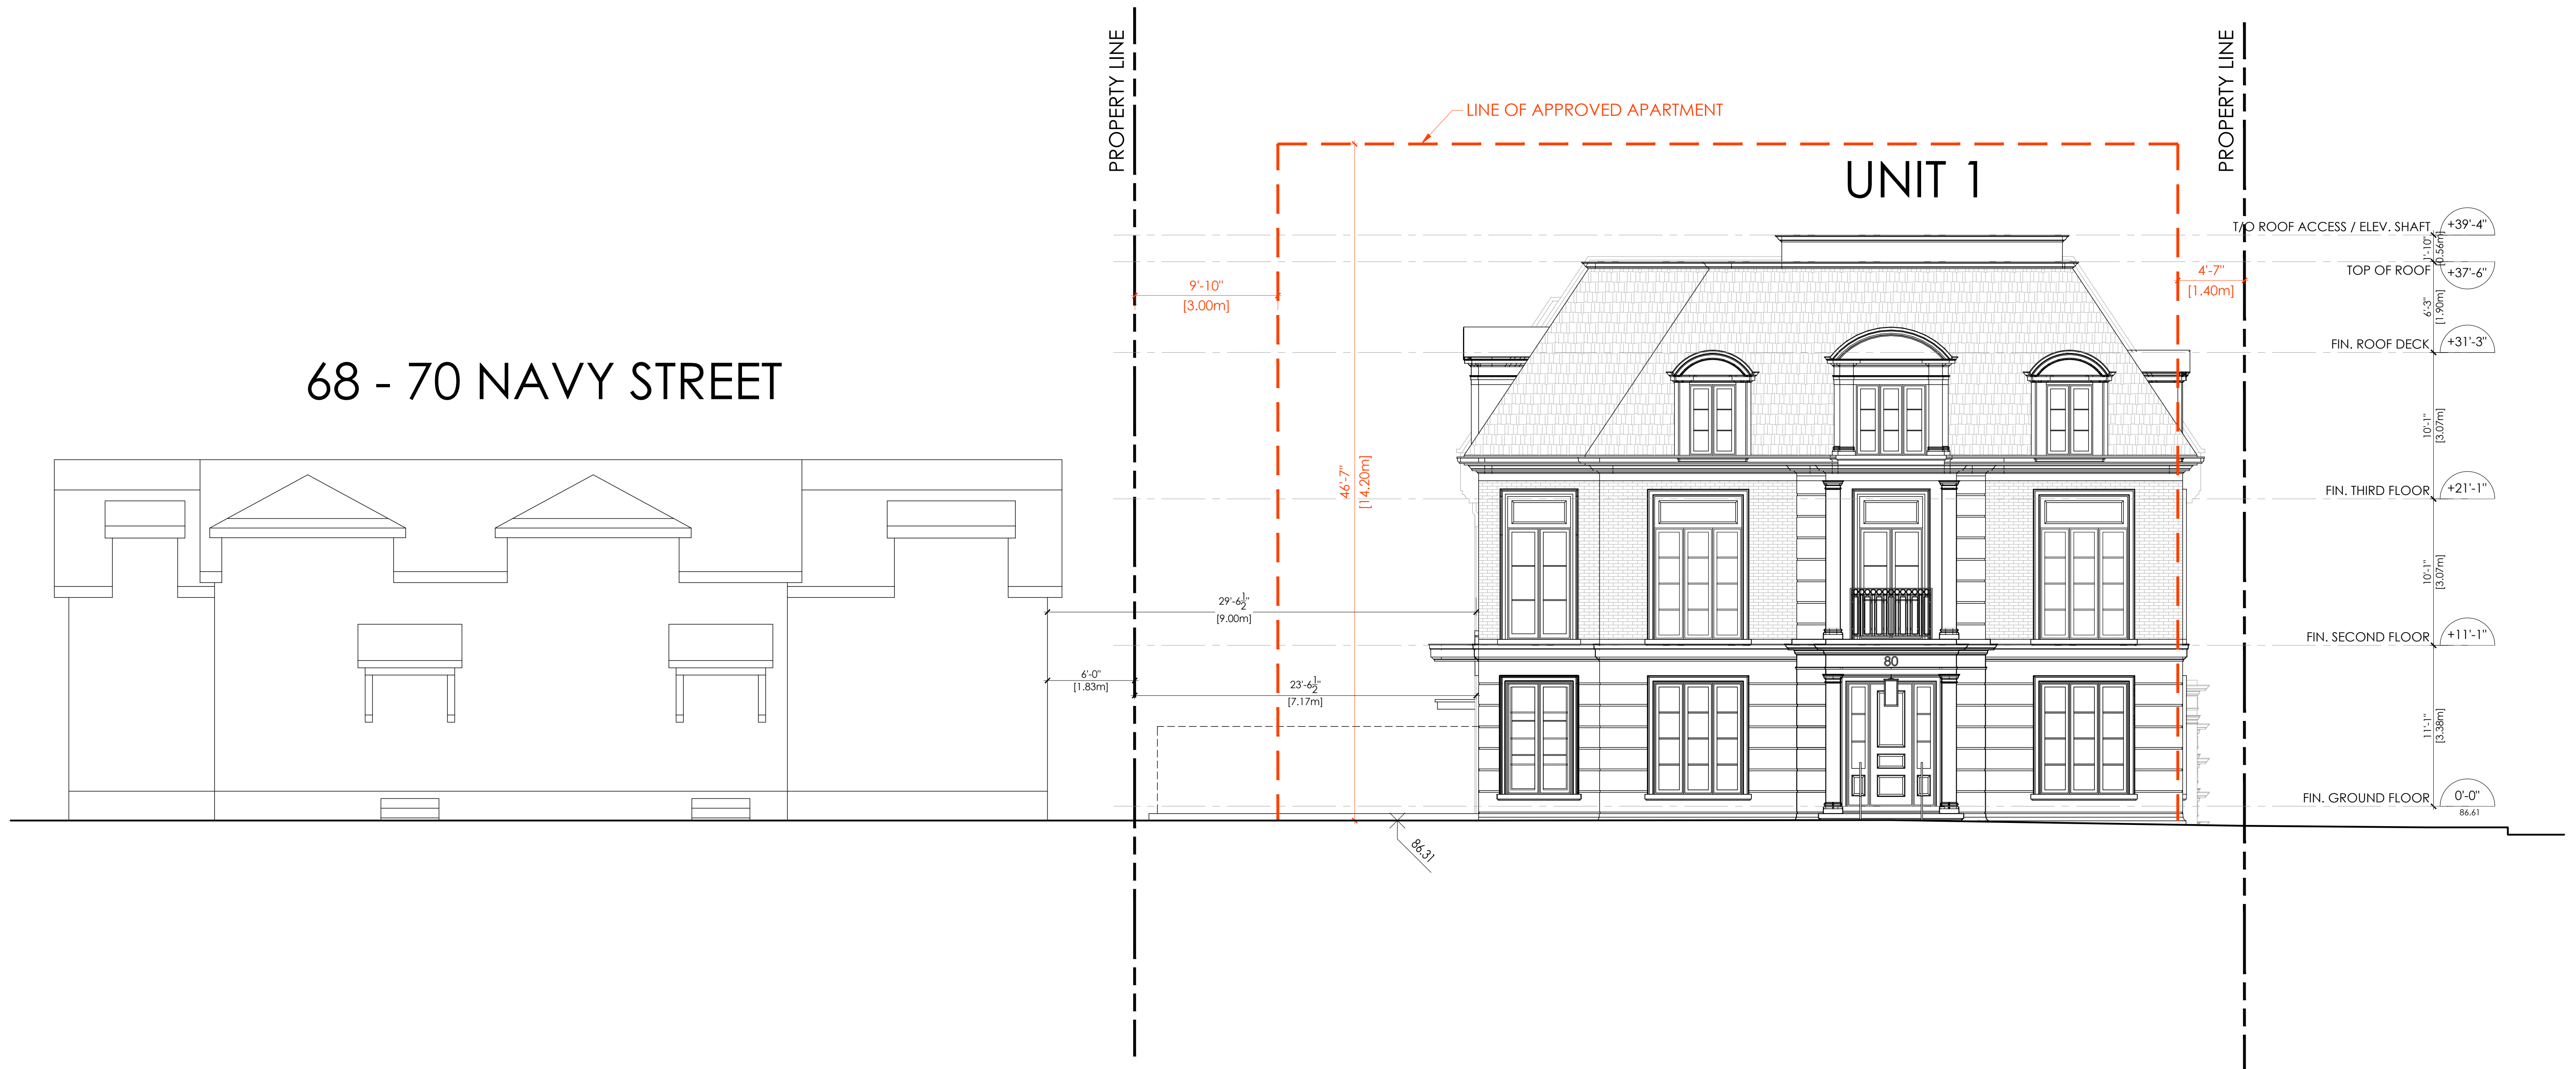

NORTH ELEVATION

ROSEVILLE PROPERTIES INC.

ROBINSON STREET
OAKVILLE, ONTARIO
MAY 12, 2022
2001

NORTH ELEVATION
SCALE: 3/16" = 1'-0"



RICHARD WENGLER
ARCHITECT INC.