


1 West Elevation

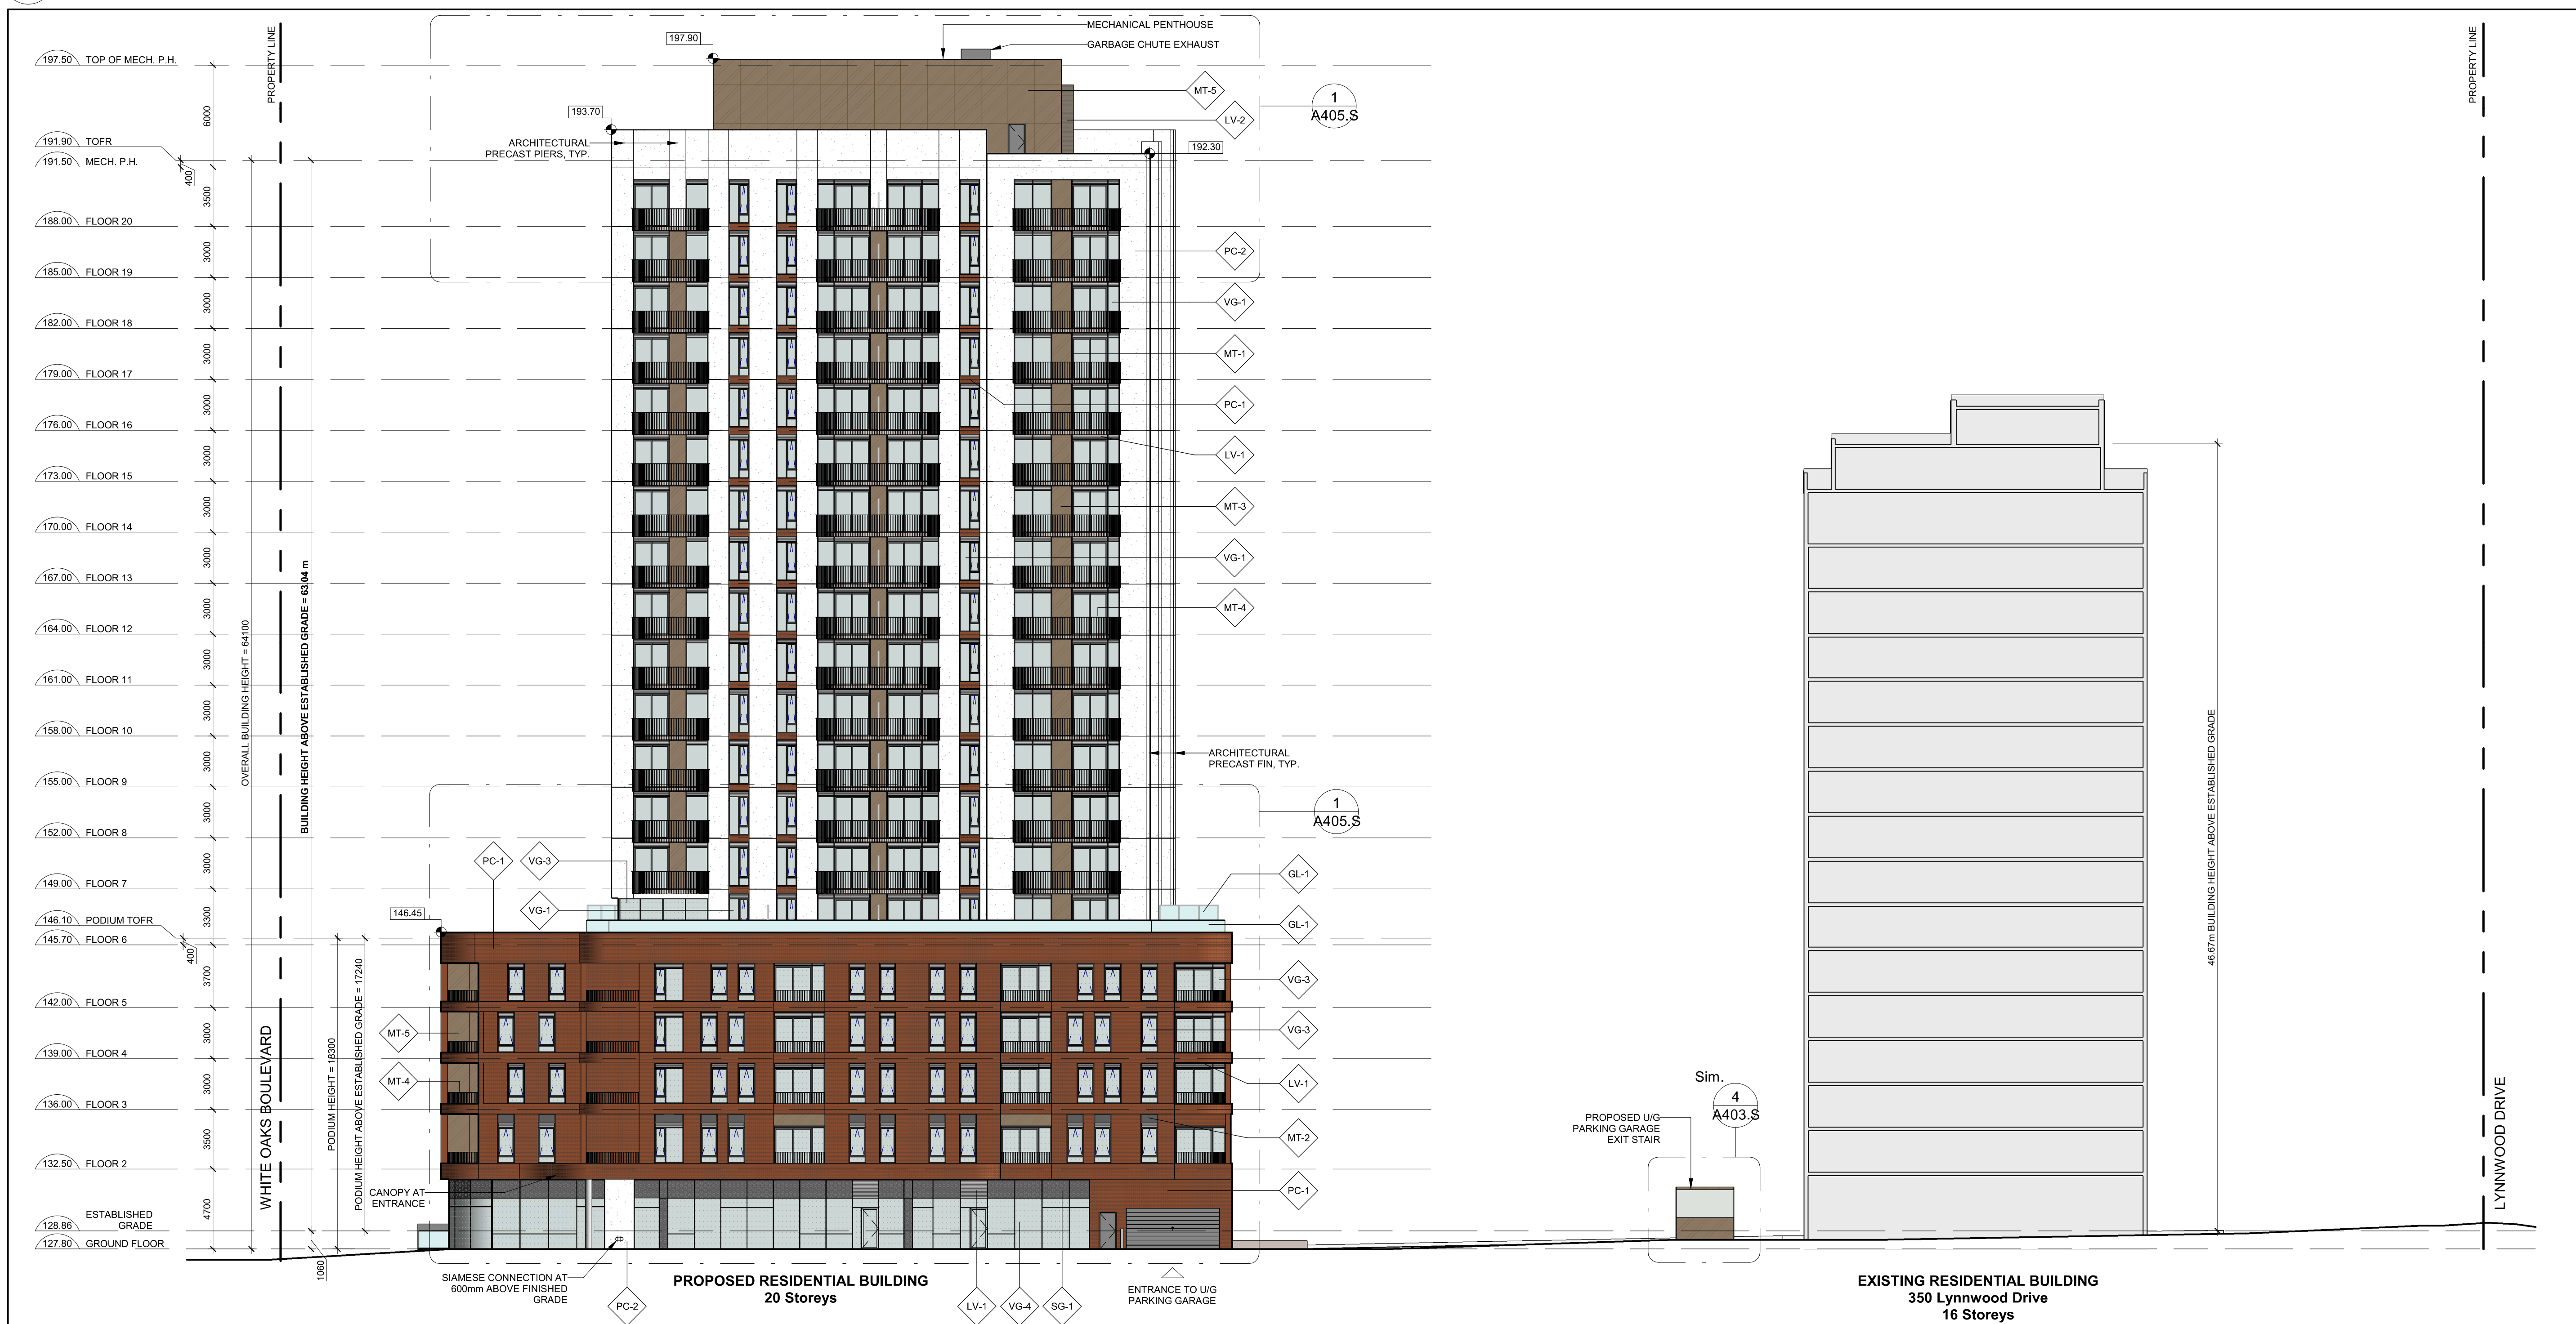


2 East Elevation

- MATERIAL LEGEND:**
- EXPOSED ARCHITECTURAL CONCRETE
  - GLASS RAILING AND PRIVACY SCREENS - FROSTED
  - ARCHITECTURAL LOUVRE - DARK GREY
  - MECHANICAL LOUVRE - BRONZE
  - DOUBLE GLAZED ALUMINUM WINDOW SYSTEM - DARK GREY
  - WINDOW SYSTEM METAL SPANDREL PANEL - DARK GREY
  - WINDOW SYSTEM METAL SPANDREL PANEL - BRONZE
  - BALCONY AND TERRACE PICKET RAILING, PRIVACY SCREEN SUPPORT POSTS - DARK GREY
  - ALUMINUM CLADDING SYSTEM - BRONZE
  - ALUMINUM CLADDING SYSTEM - DARK GREY
  - BRICK EMBEDDED IN PRECAST CONCRETE - RED
  - PRECAST CONCRETE - WHITE
  - WINDOW SYSTEM SHADOW BOX - DARK GREY, BIRD FRIENDLY
  - WINDOW WALL VISION GLASS - CLEAR
  - CURTAIN WALL VISION GLASS - CLEAR
  - WINDOW WALL VISION GLASS - BIRD FRIENDLY
  - CURTAIN WALL VISION GLASS - BIRD FRIENDLY
  - WINDOW WALL PATTERNED GLASS

REVISION	DATE	DESCRIPTION
1	2023-08-03	Re-issued for Site Plan Approval
2	2023-01-31	Re-issued for Site Plan Approval
3	2022-05-24	Re-issued for Site Plan Approval
4	2021-08-13	ISSUED FOR SITE PLAN APPROVAL
5	2020-10-14	RE-ISSUED FOR REZONING
6	2019-10-28	ISSUED FOR REZONING

ISSUE RECORD	DATE	ISSUED FOR
1	2023-08-03	Re-issued for Site Plan Approval
2	2023-01-31	Re-issued for Site Plan Approval
3	2022-05-24	Re-issued for Site Plan Approval
4	2021-08-13	ISSUED FOR SITE PLAN APPROVAL
5	2020-10-14	RE-ISSUED FOR REZONING
6	2019-10-28	ISSUED FOR REZONING

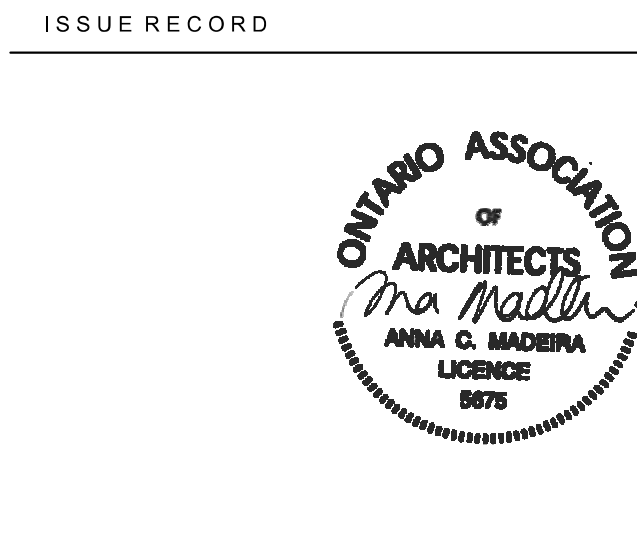

**BDP. Quadrangle**

Quadrangle Architects Limited  
The Wall, 8 Spadina Avenue, Suite 2100, Toronto, ON M5V 6S9  
416.598.1340 www.bdpquadrangle.com

1226-1230 White Oaks Boulevard  
and 350 Lynnwood Drive  
Oakville, ON

for  
Kamato Holdings Limited

17034 1:200 MP HT  
PROJECT SCALE DRAWN REVIEWED

East and West Building Elevations

**A402.S**

Note: This drawing is the property of the Architect and may not be reproduced or used without the expressed consent of the Architect. The Contractor is responsible for checking and verifying all fields and dimensions and shall report all discrepancies to the Architect and obtain verification prior to commencing work.