


S:\Korsiak & Company\DIGRAM\Oakville\3380 Sixth Line\Parking Plan\Digram Sixth Line - Parking Plan - Dec 19 19 .se.dwg

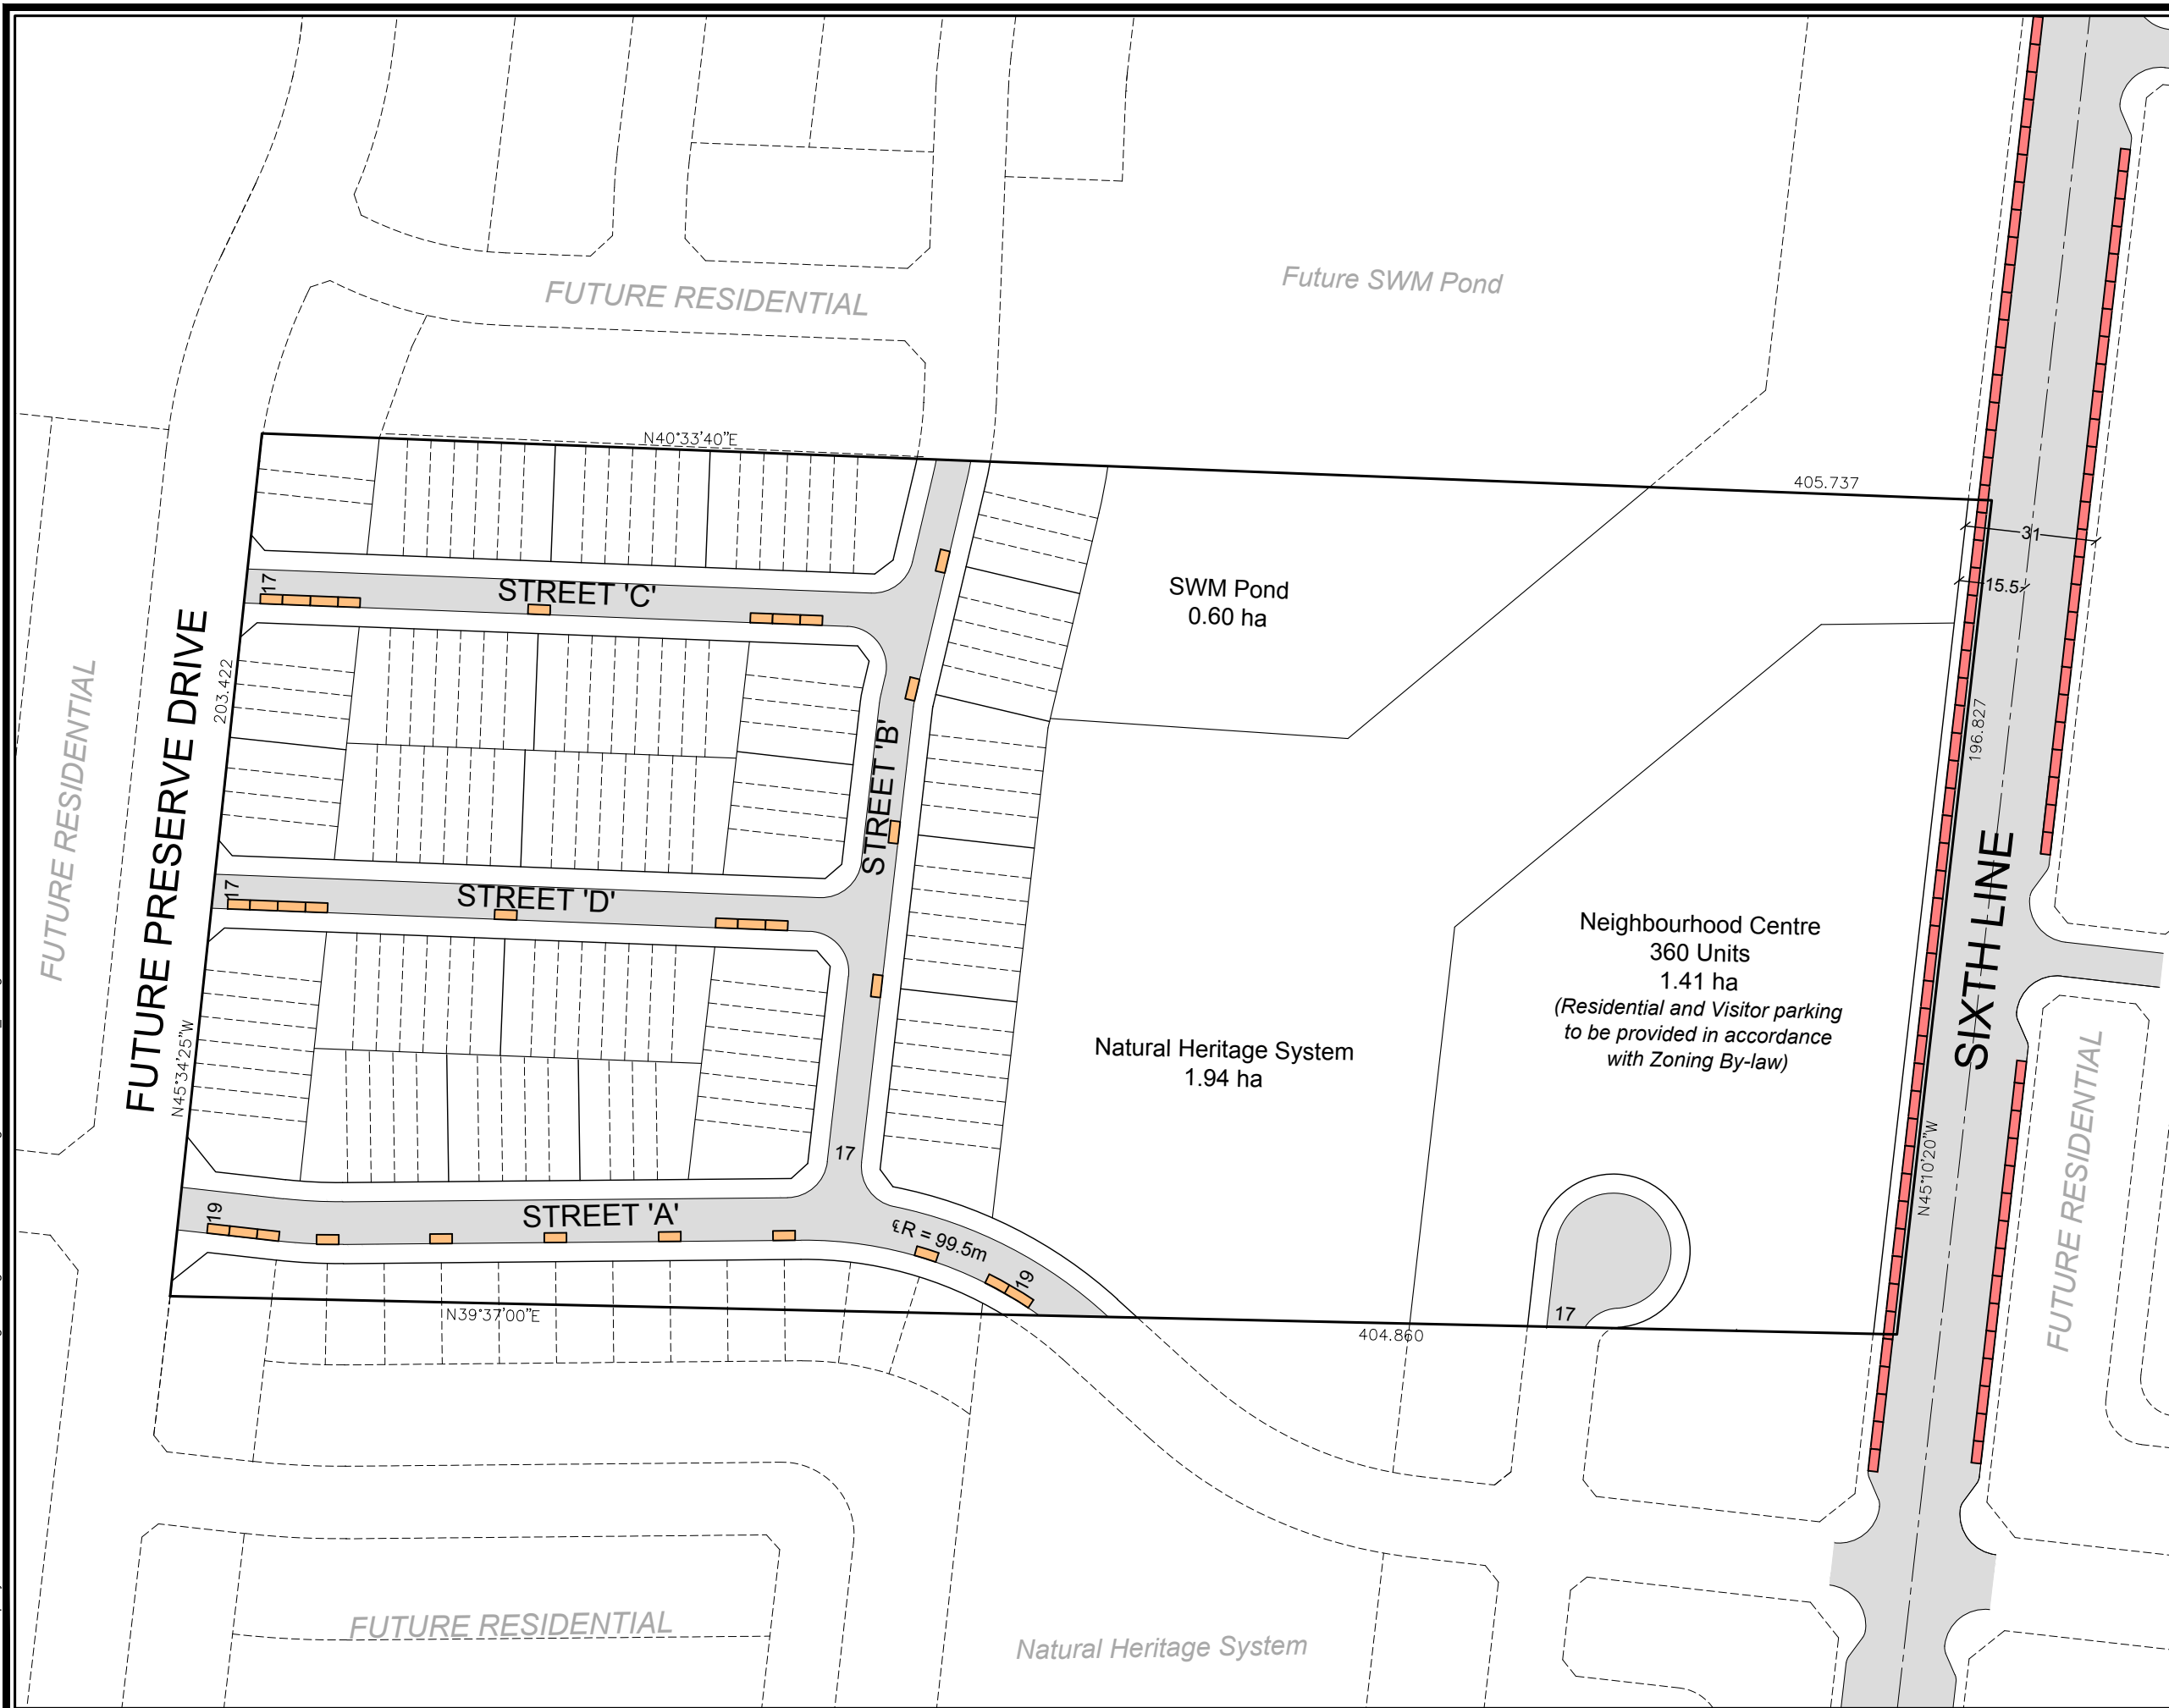


# PRELIMINARY ON-STREET PARKING ANALYSIS

Digram Developments Oakville Inc.

PART OF LOT 16  
CONCESSION 1, NORTH OF DUNDAS STREET

GEOGRAPHIC TOWNSHIP OF TRAFALGAR  
NOW IN THE  
TOWN OF OAKVILLE  
REGIONAL MUNICIPALITY OF HALTON


KEY MAP  
N.T.S.  
SUBJECT  
PROPERTY

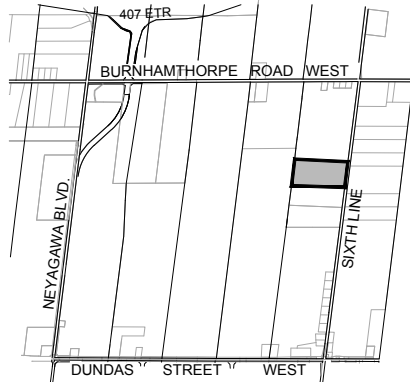

- ± 31 On-street parking spaces
- ± 141 Residential units\*
- ± 0.22 Visitor parking space/ unit
- ± 94 Sixth Line on street parking spaces

\* Unit count does not include units from Neighbourhood Centre Block

## TYPICAL ON-STREET PARKING SPACE\*

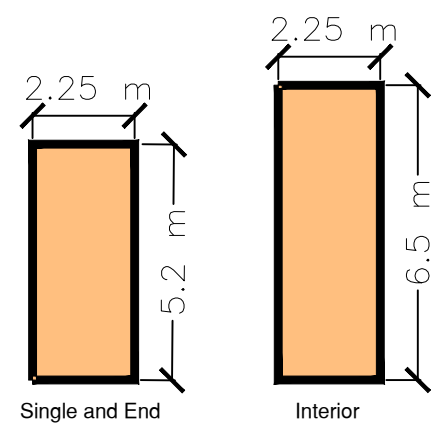

\* Per North Oakville Parking Strategy



SCALE 1:1500  
December 19, 2019

**KORSIAK** Urban Planning  
206-277 Lakeshore Road East  
Oakville, Ontario L6L 1H9  
T: 905-257-0227  
info@korsiak.com