


S:\Korslak & Company\REMINGTON\Eno - North Oakville\Eno North Oakville - Parking Plan - Jun 5 23_kc.dwg

PRELIMINARY ON-STREET PARKING ANALYSIS

Remington Eno

PART OF LOT 17, 18 and 19
CONCESSION 1, NORTH OF DUNDAS STREET


GEOGRAPHIC TOWNSHIP OF TRAFALGAR
NOW IN THE
TOWN OF OAKVILLE
REGIONAL MUNICIPALITY OF HALTON

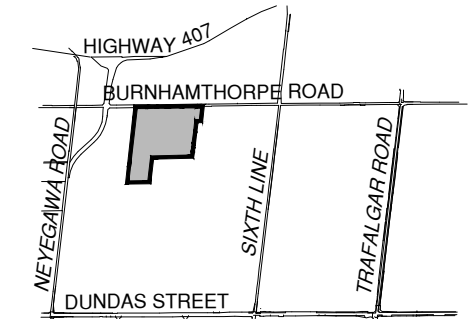


KEY MAP
N.T.S. SUBJECT PROPERTY

- ± 349 On-street parking spaces*
- ± 601 Residential units
- ± 0.58 Visitor parking space/ unit
- ± 1520 Residential parking spaces

TYPICAL ON-STREET PARKING SPACE**

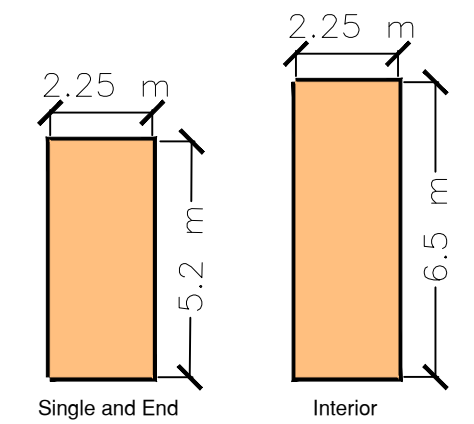

* Subject to adjustment during detailed engineering design
** Per North Oakville Parking Strategy

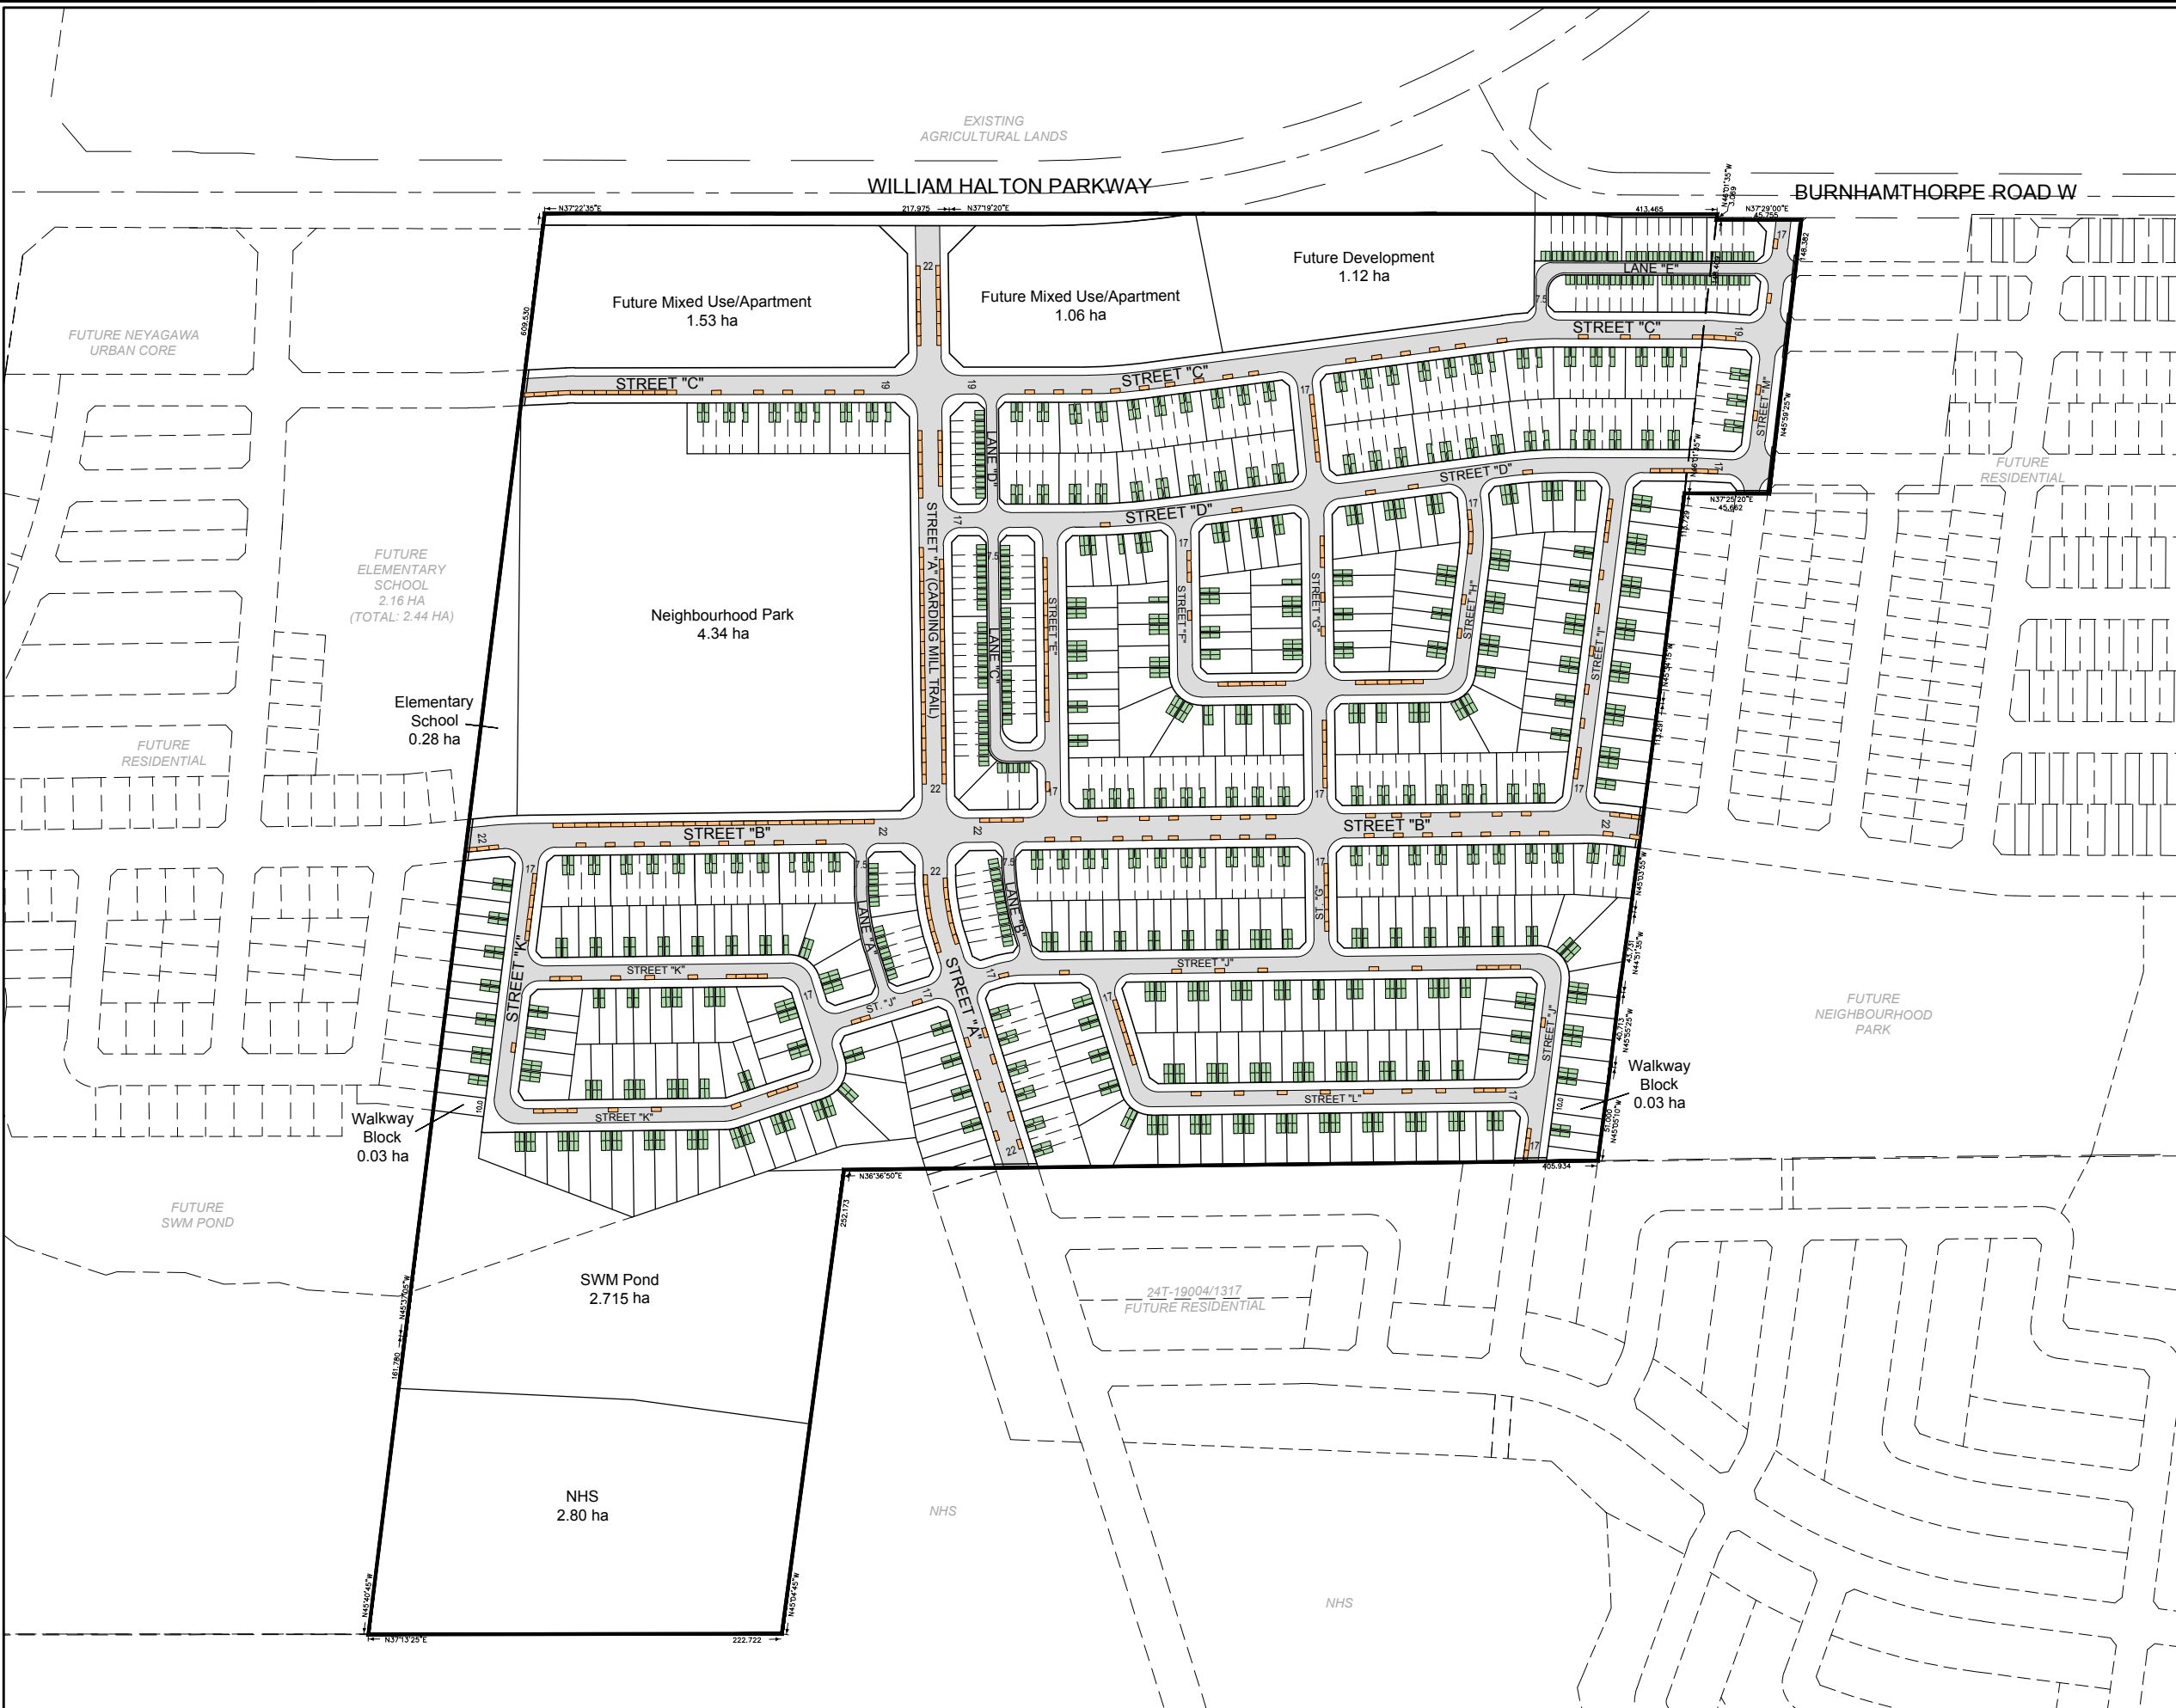

SCALE 1:3500
June 5, 2023

KORSIAK Urban Planning
206-277 Lakeshore Road East
Oakville, Ontario L6L 1H9
T: 905-257-0227
info@korsiak.com

