


# 1258 REBECCA OAKVILLE CONCEPT PLAN


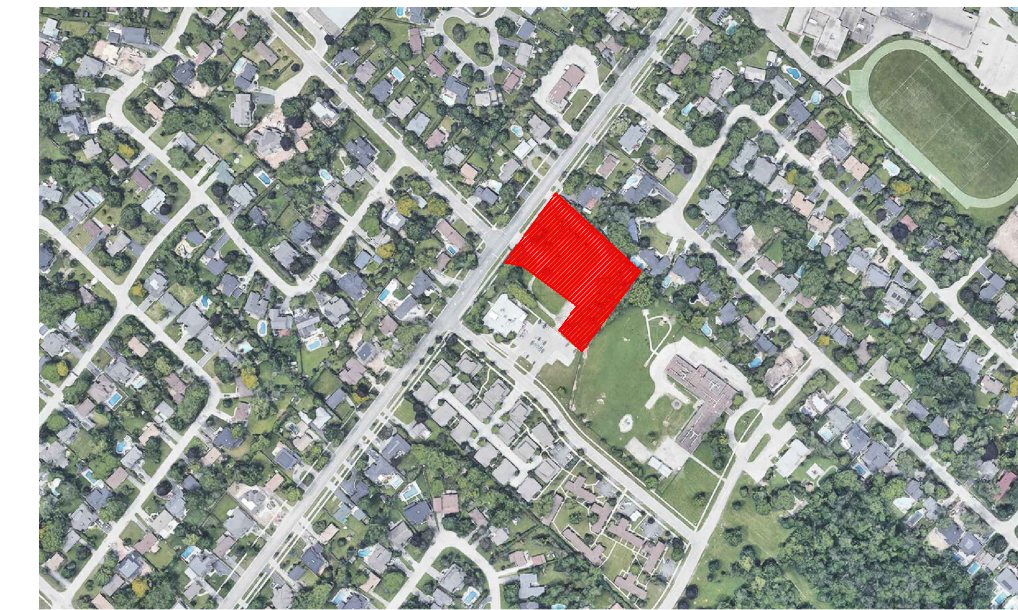


## LEGEND

- PROPERTY BOUNDARY
- - - AUTO-TURN PLAN / TRUCK CIRCULATION
- GARBAGE TRUCK PATH

## NOTES

1. For the purpose of this concept, a 10.95m Truck is used to calculate the Vehicle Turning Simulation.

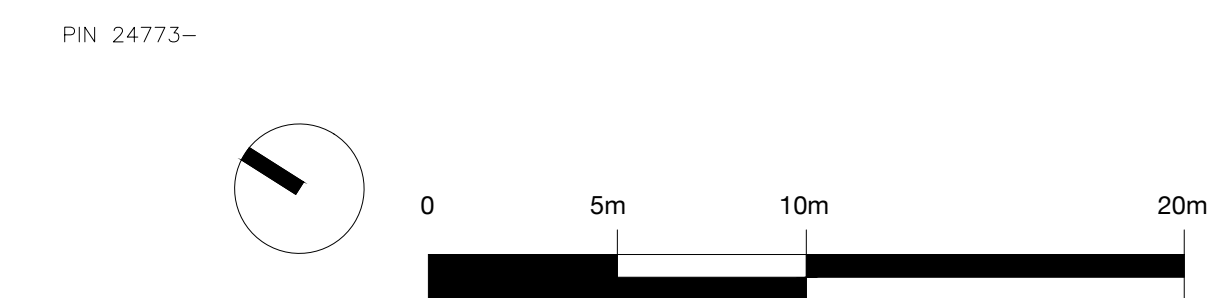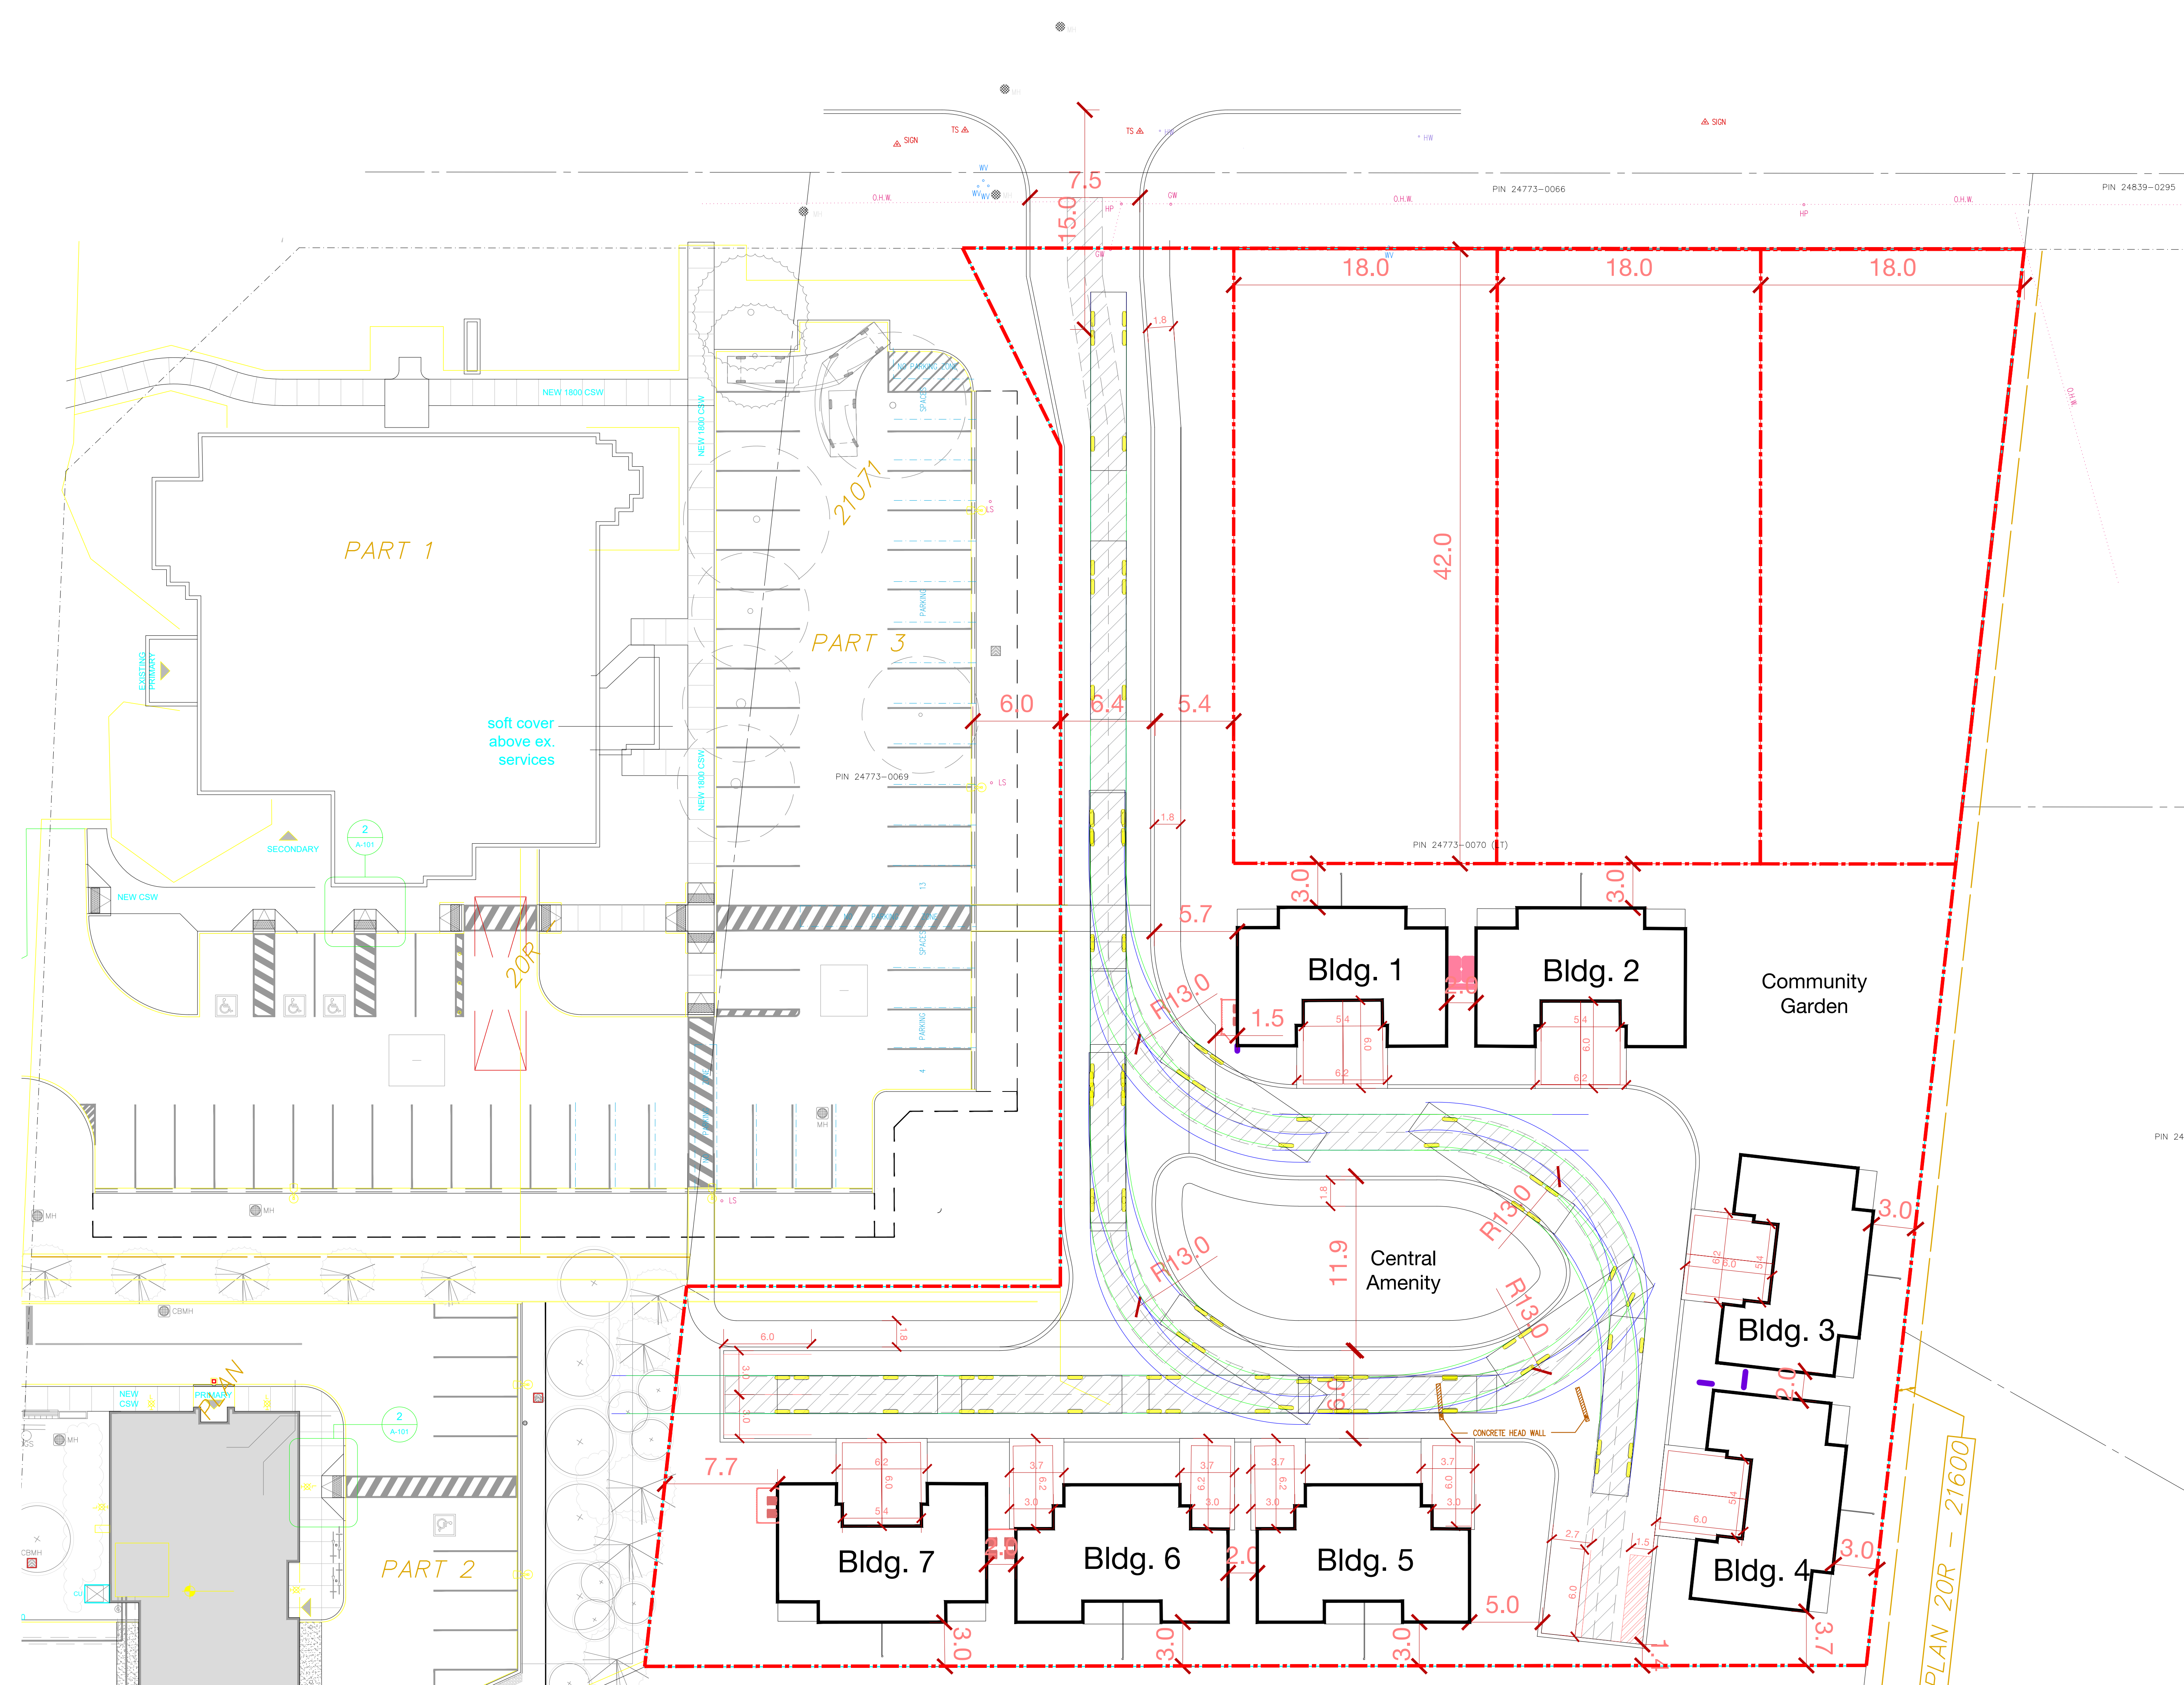

No.	REVISION	DATE	BY
CLIENT <b>HALTON REGION</b>			

**FOTENN**  
Planning + Design

174 Spadina Ave, Suite 304, Toronto ON M5T 2C2  
416.789.4530 [www.fotenn.com](http://www.fotenn.com)

DESIGNED	UMG
REVIEWED	UMG
DATE	2022.04.26

**P4**