


1 A401.S South Elevation

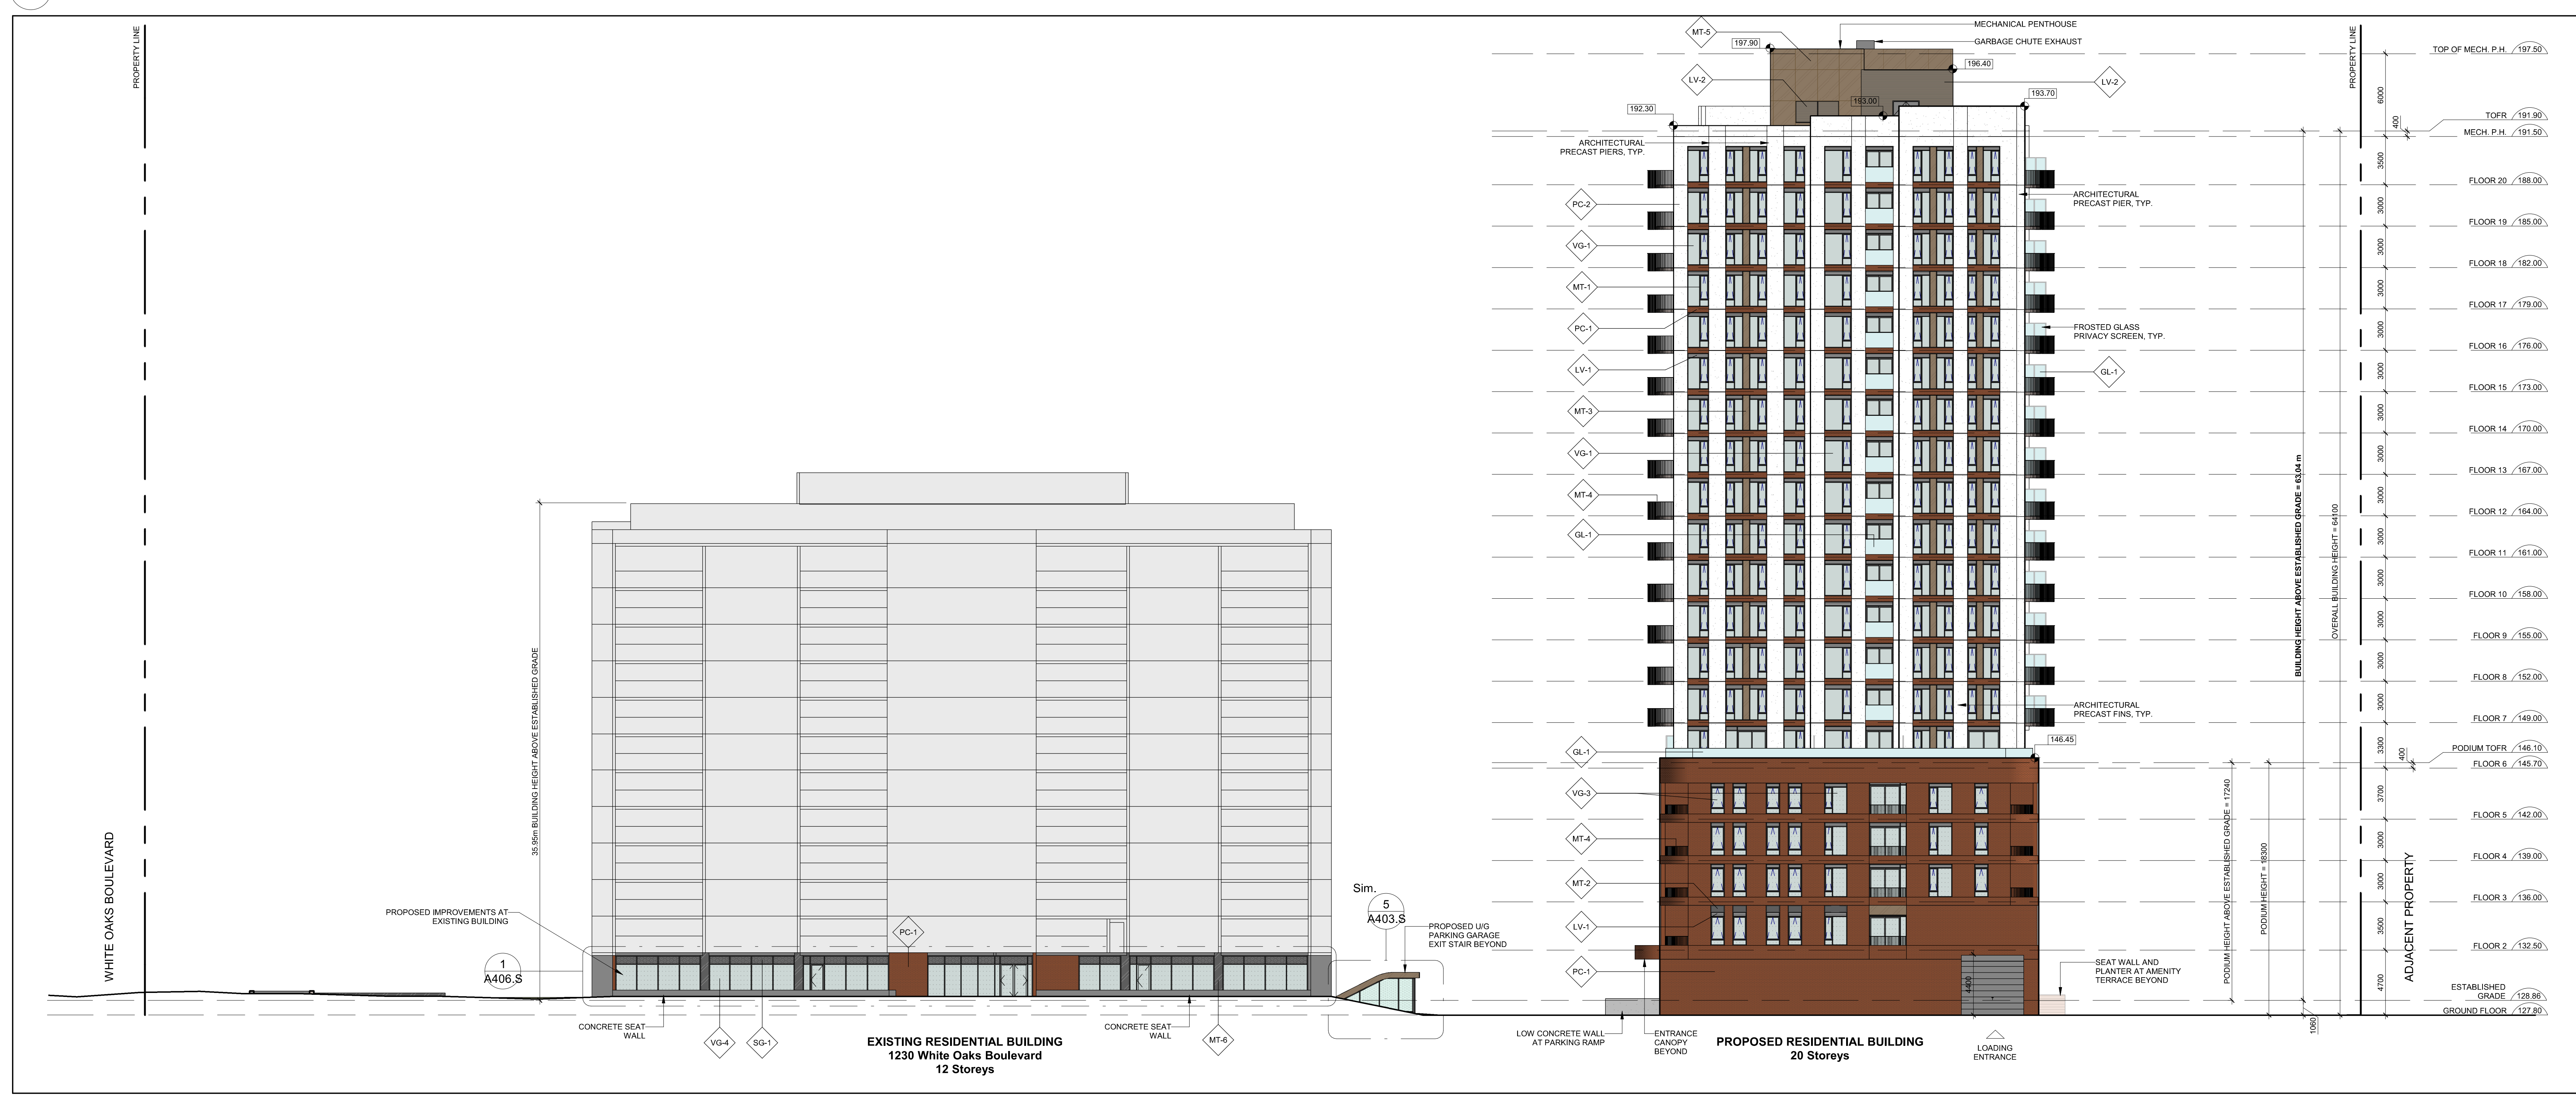

2 A401.S North Elevation

MATERIAL LEGEND:

- EXPOSED ARCHITECTURAL CONCRETE
- GLASS RAILING AND PRIVACY SCREENS - FROSTED
- ARCHITECTURAL LOUVRE - DARK GREY
- MECHANICAL LOUVRE - BRONZE
- DOUBLE GLAZED ALUMINUM WINDOW SYSTEM - DARK GREY
- WINDOW SYSTEM METAL SPANDREL PANEL - BRONZE
- BALCONY AND TERRACE PICKET RAILING, PRIVACY SCREEN SUPPORT POSTS - DARK GREY
- ALUMINUM CLADDING SYSTEM - BRONZE
- ALUMINUM CLADDING SYSTEM - DARK GREY
- BRICK EMBEDDED IN PRECAST CONCRETE - RED
- PRECAST CONCRETE - WHITE
- WINDOW SYSTEM SHADOW BOX - DARK GREY, BIRD FRIENDLY
- WINDOW WALL VISION GLASS - CLEAR
- CURTAIN WALL VISION GLASS - CLEAR
- WINDOW WALL VISION GLASS - BIRD FRIENDLY
- CURTAIN WALL VISION GLASS - BIRD FRIENDLY
- WINDOW WALL PATTERNED GLASS

Date	No.	Description
REVISION RECORD		
2023-08-03		Re-Issued for Site Plan Approval
2023-01-31		Re-Issued for Site Plan Approval
2022-05-24		Re-Issued for Site Plan Approval
2021-08-13		ISSUED FOR SITE PLAN APPROVAL
2020-10-14		RE-ISSUED FOR REZONING
2019-10-28		ISSUED FOR REZONING



BDP. Quadrangle

Quadrangle Architects Limited
 1226-1230 White Oaks Boulevard and 350 Lynnwood Drive
 Oakville, ON

for
 Kamato Holdings Limited

17034 1:200 MP HT
 PROJECT SCALE DRAWN REVIEWED

South and North Building Elevations

A401.S

Note: This drawing is the property of the Architect and may not be reproduced or used without the expressed consent of the Architect. The Contractor is responsible for checking and verifying all work and dimensions and shall report all discrepancies to the Architect and obtain verification prior to commencing work.

C:\Users\BMS\Documents\BDP_AR_LTM_1230 White Oaks Blvd_SPA_R2022\amtdesign.mxd

19/02/2023 10:16:32 AM