

Legend

	Existing Tree (Refer to Arborist)		Prop. Planting Area Typ.		Proposed Bike Ring		Detail Reference Key
	Proposed Deciduous Tree		Sodded Area		Proposed Waste Receptacle		Plant Material Reference Key
	Property Line		Unit Paving 1		PT1 Paver Type Reference Key		
	U/G Parking Limit		Prop. Concrete Sidewalk				
	Proposed Curb (Refer to Civil)						
	Proposed Planter Curb						
	Proposed Seatwall						
	Prop. 1.8M HT. Wood Privacy Fence						
	Prop. 1.5M Ornamental Metal Fence						



Key Map

msla
MARTON SMITH LANDSCAPE ARCHITECTS
 170 The Donway W Suite 206
 Toronto, Ontario, Canada. M3C 2G3
 tel. 416.492.9966 | email. info@msla.ca

Architect:
Sweeny&Co Architects
 134 PETER STREET | SUITE 1601
 TORONTO, ONTARIO | M5V 2H5 | CANADA
 P: 416-971-6232 | F: 416-971-5420
 E: info@sweenyandco.com | www.sweenyandco.com


Client:

MUTUAL DEVELOPMENTS

Municipality:

OAKVILLE

Notes:

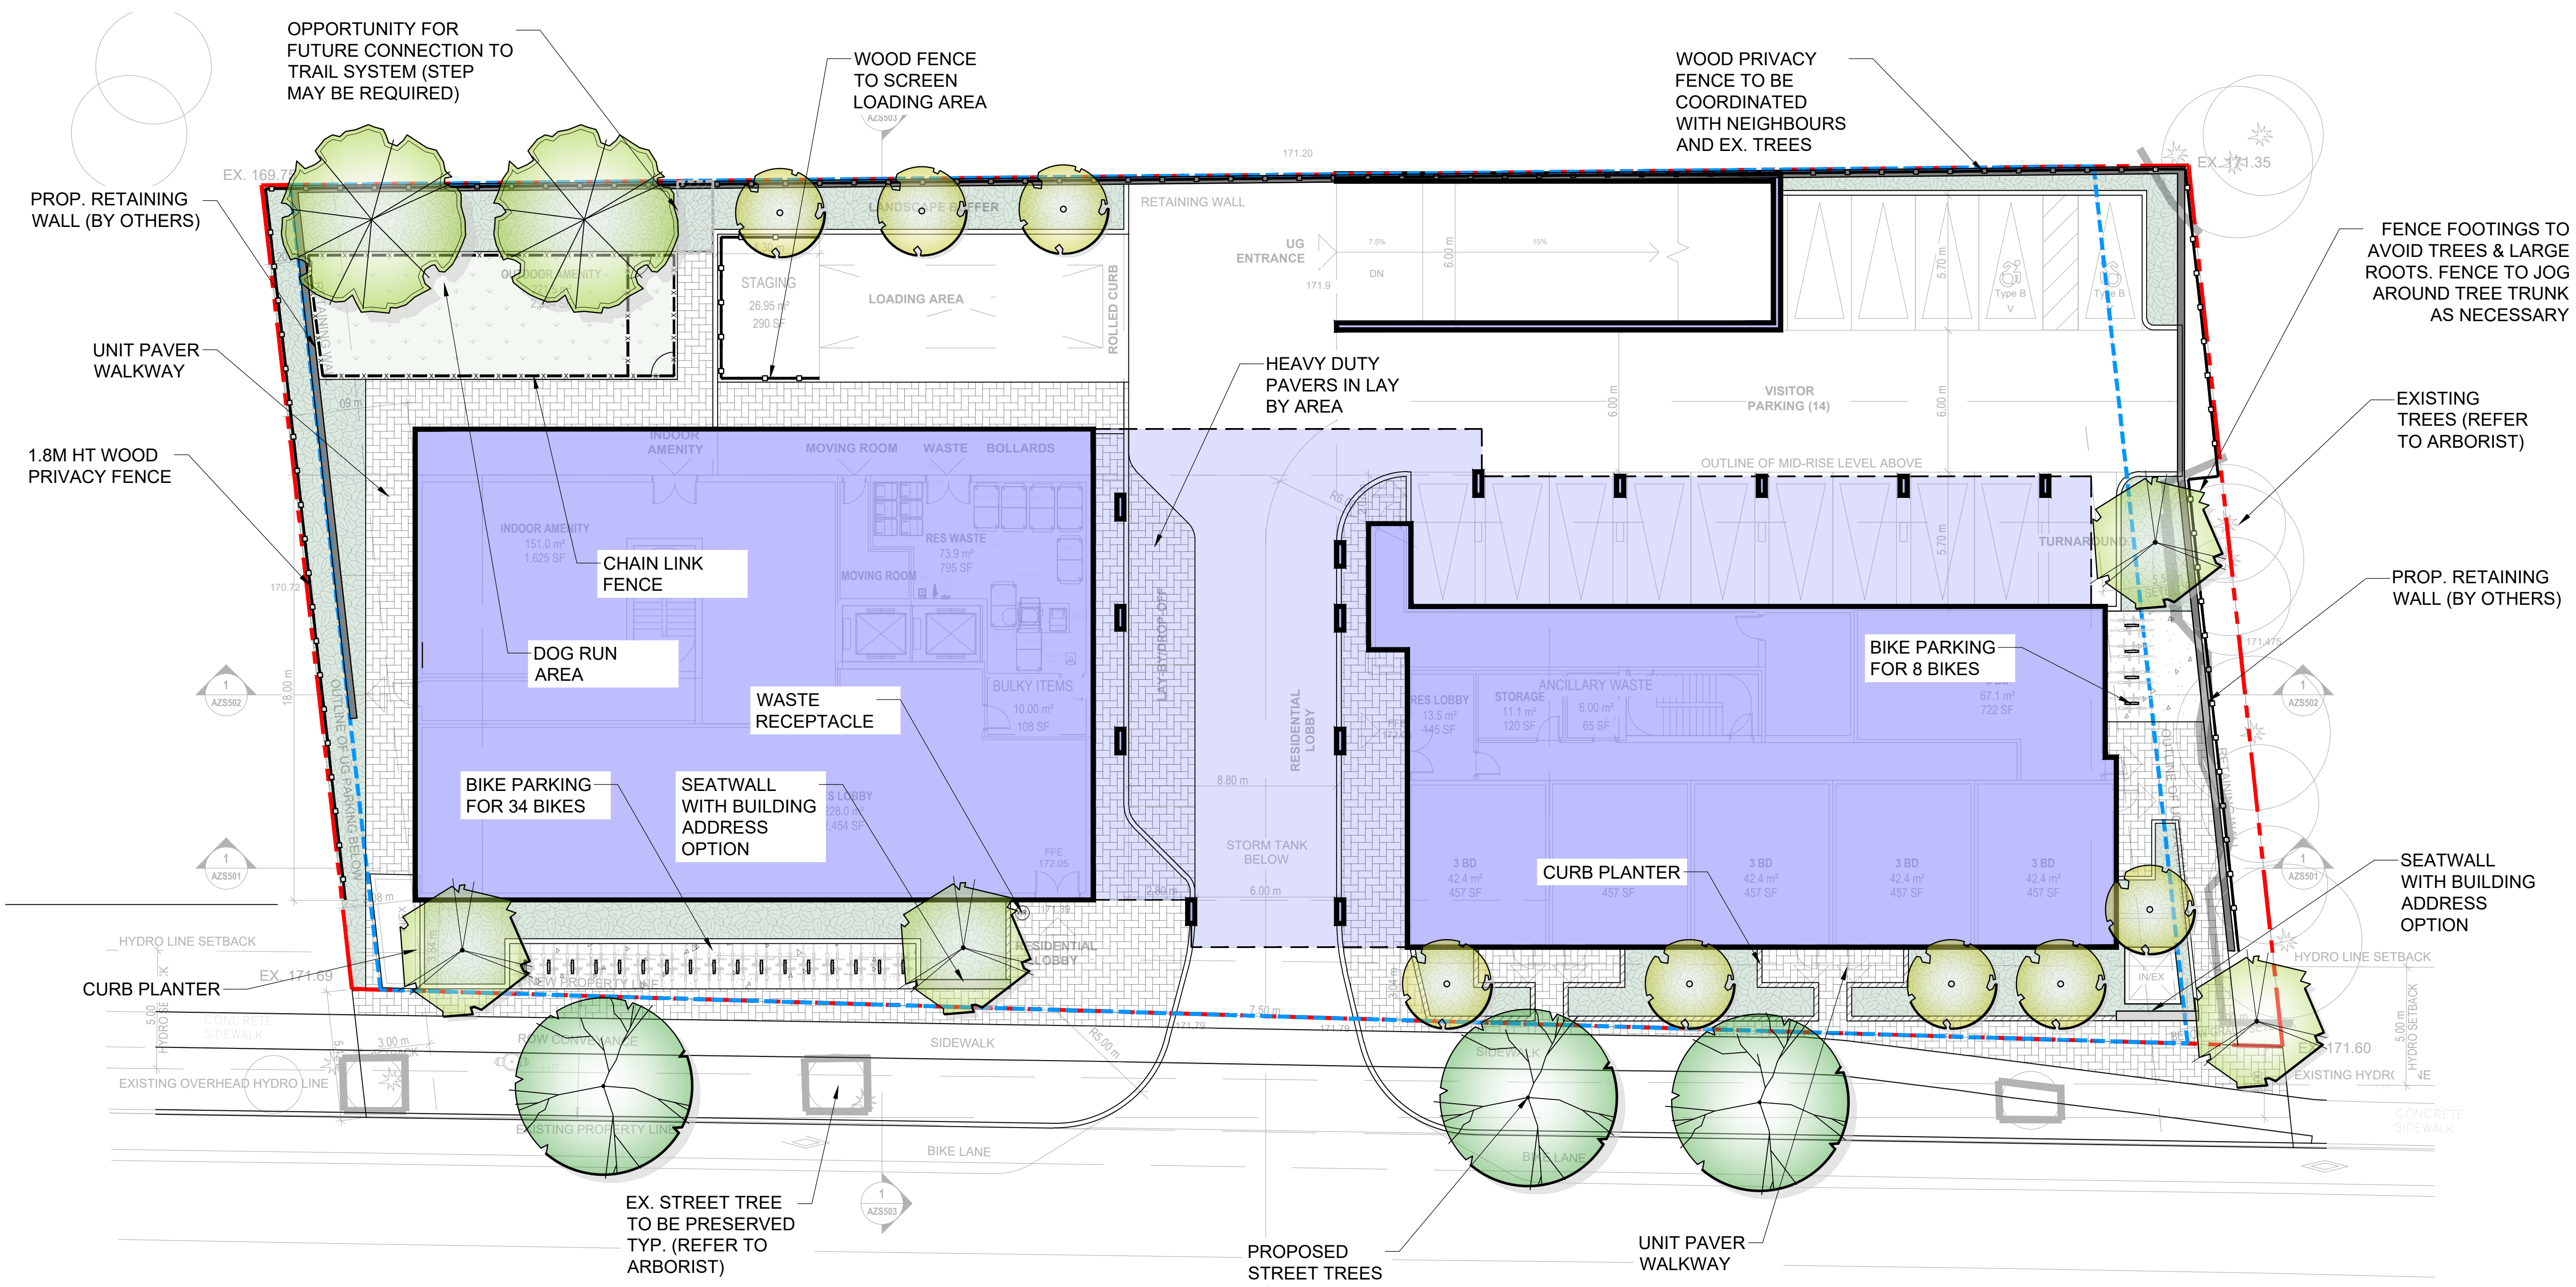

03	Re-issued for ZBA #1	02/13/26
02	Issued for ZBA #1	01/27/26
01	Issued for Coordination	12/16/25
No.	Revision	Date

North:

Stamp:

Project:
Proposed Residential Development
 3043 6th Line
 Oakville, Ontario

Scale: **1:150** Date: **Dec 2025**

Drawn By: **C.F.** Checked By: **L.M.**

Drawing Title:
Landscape Plan

Project No. **25170** Sheet No. **L1-01**

All information contained in these plans shall be checked by the contractor. All discrepancies shall be reported to the Landscape Architect (L.A.) before commencing work. The Landscape Architect (L.A.) is not responsible for any errors or omissions in these drawings. The contractor shall be responsible for obtaining all necessary permits and approvals. THESE DRAWINGS ARE NOT TO BE USED FOR CONSTRUCTION UNTIL COUNTERSIGNED BY L.A. ARCHITECT. • SIGNED DATE