



Bronte Village Mall Redevelopment

Shadow Study For



3 August 2017

t 416 598 1240
www.quadrangle.ca

Quadrangle Architects Limited
901 King Street West, Suite 701
Toronto, ON M5V 3H5



March 21 at 9:18




March 21 at 10:18


Legend:

- Shadows from proposed buildings (2441 Lakeshore Road West)
- Shadows from existing developments



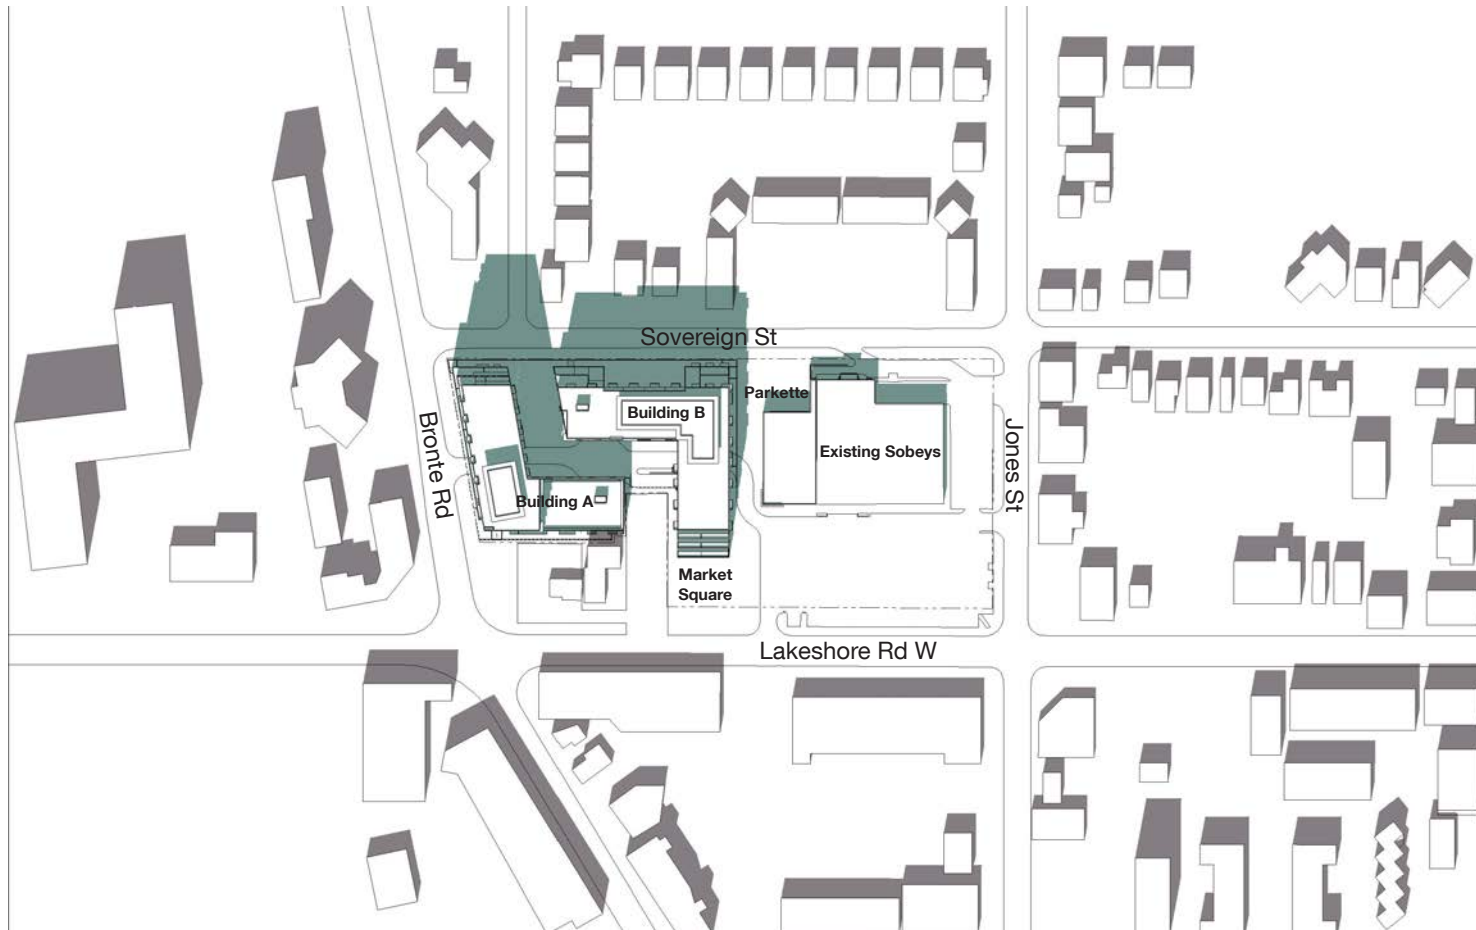

March 21 at 11:18

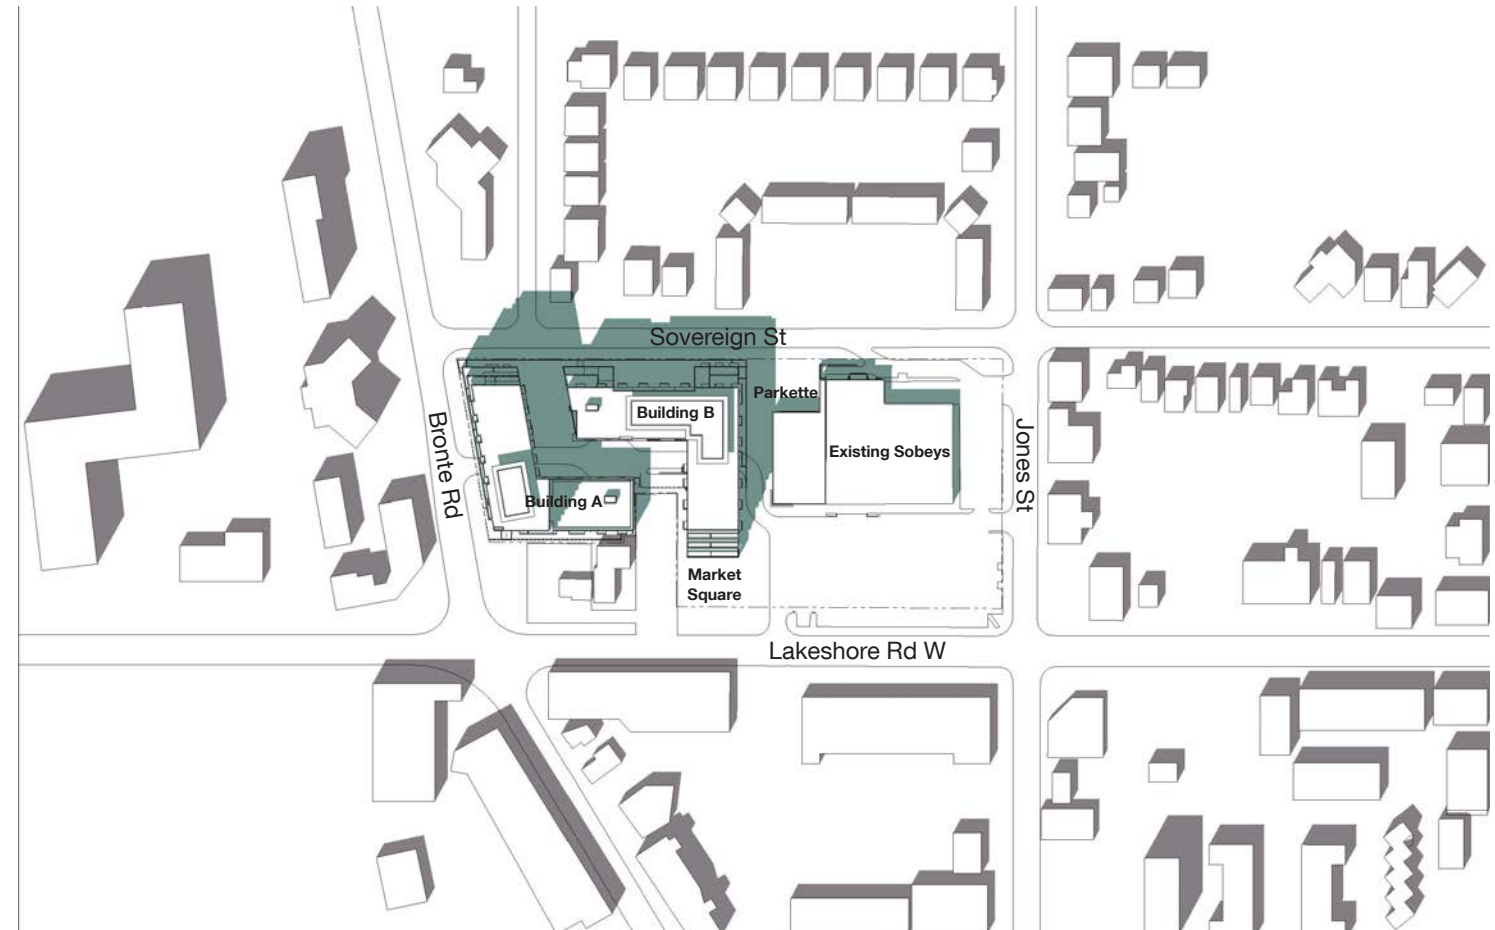

March 21 at 12:18

Legend:

- Shadows from proposed buildings (2441 Lakeshore Road West)
- Shadows from existing developments

Quadrangle

Quadrangle Architects Limited
901 King Street West, Suite 701
Toronto, ON M5V 3H5

Bronte Village Mall Redevelopment


2441 Lakeshore Road West, Oakville

Project No. 16063


3 August 2017

Shadow Study



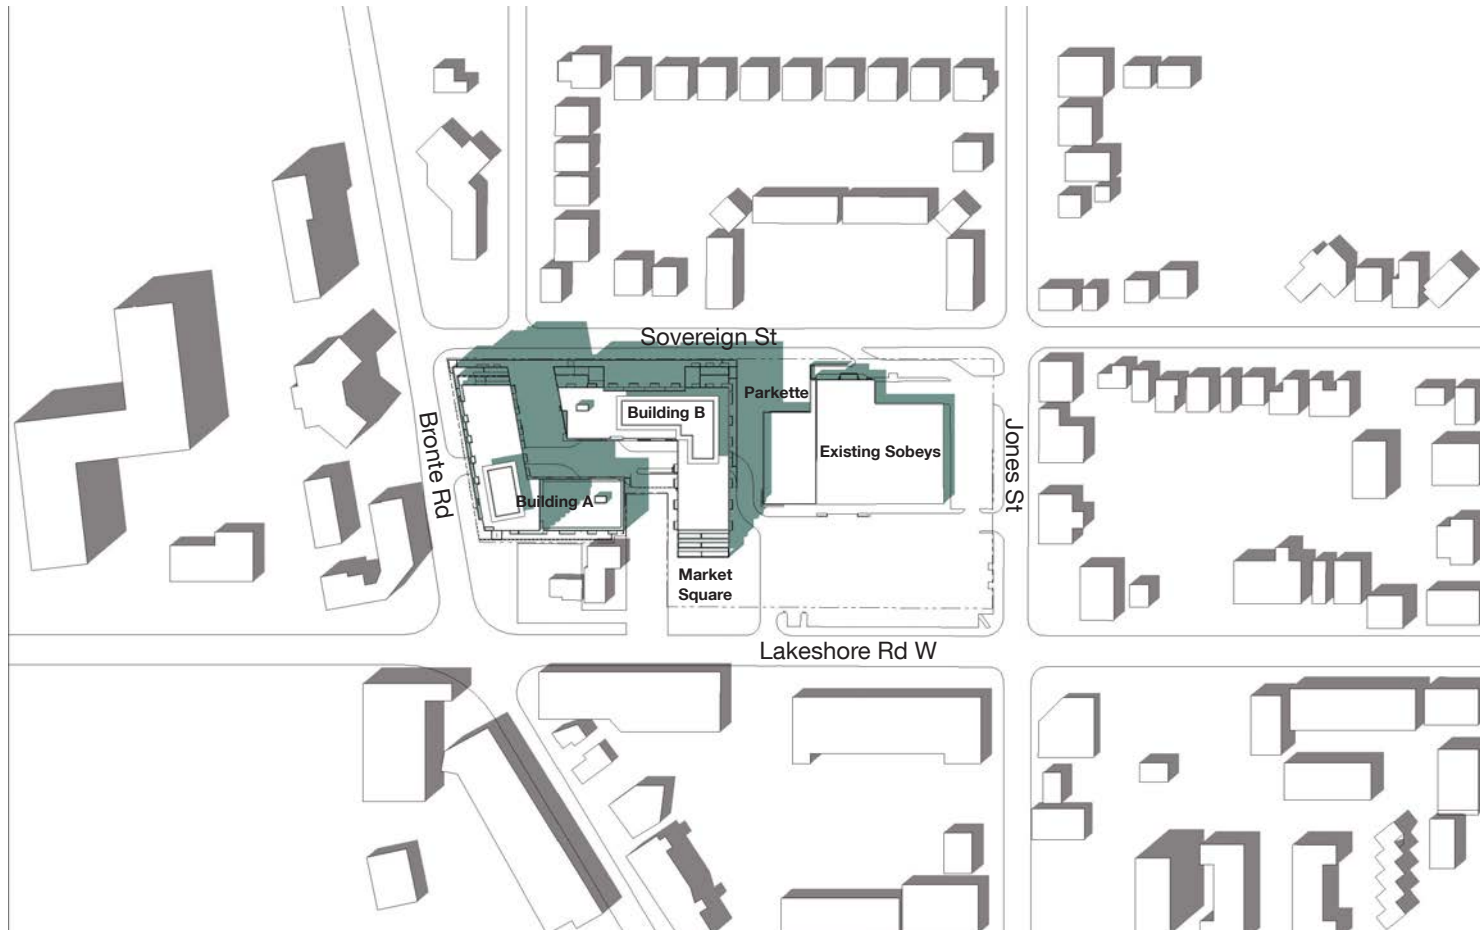

March 21 at 13:18

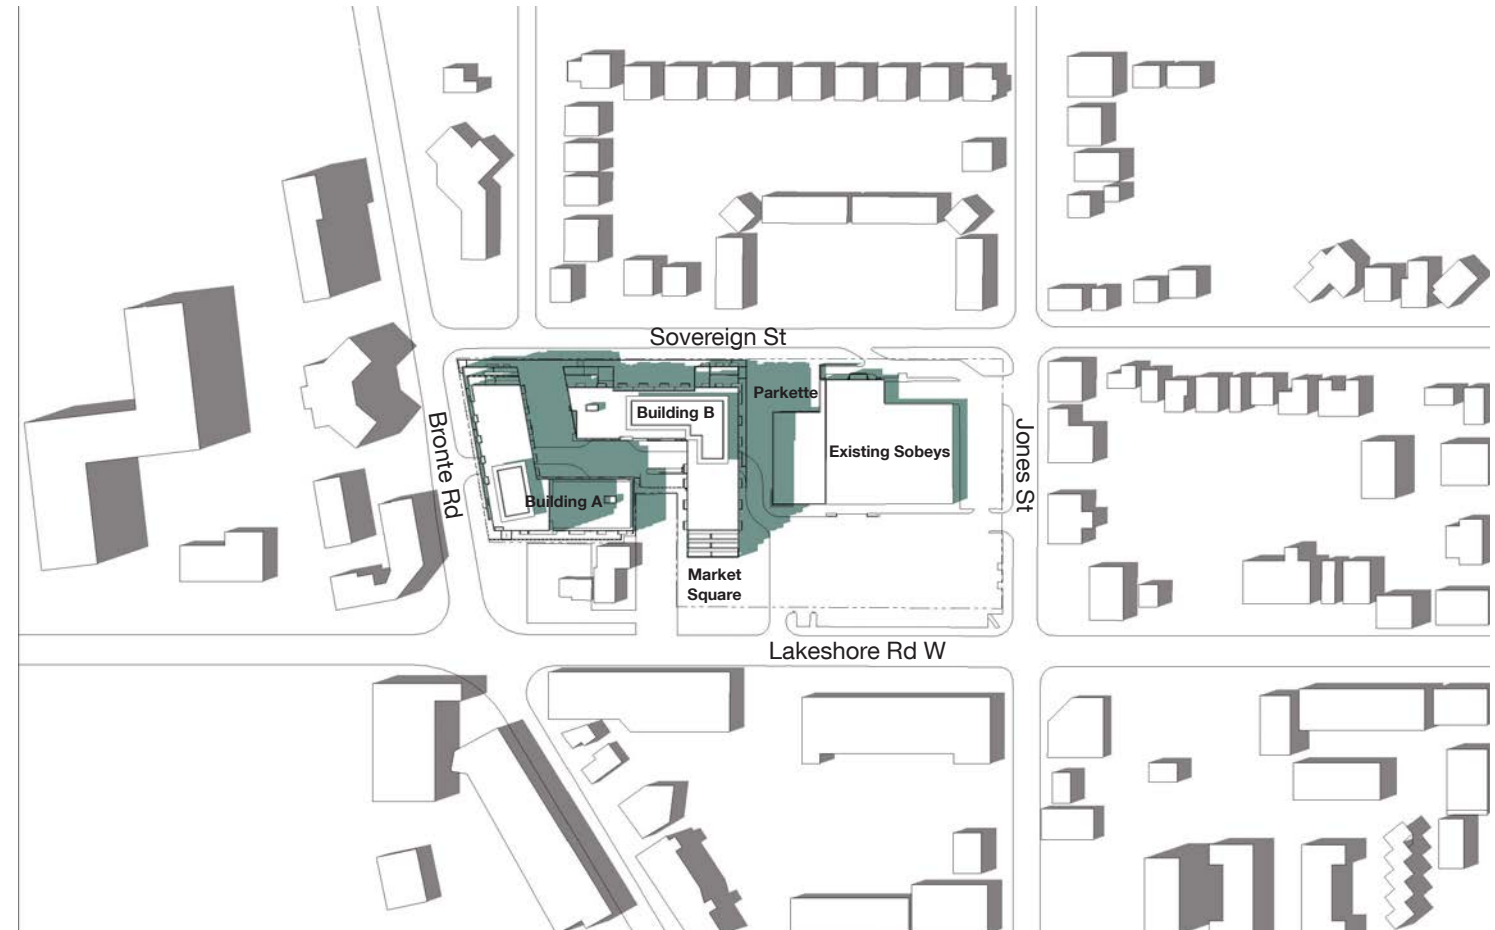

March 21 at 14:18

Legend:

- Shadows from proposed buildings (2441 Lakeshore Road West)
- Shadows from existing developments





March 21 at 15:18



March 21 at 16:18

Legend:

- Shadows from proposed buildings (2441 Lakeshore Road West)
- Shadows from existing developments

Quadrangle

Quadrangle Architects Limited
901 King Street West, Suite 701
Toronto, ON M5V 3H5

Bronte Village Mall Redevelopment


2441 Lakeshore Road West, Oakville

Project No. 16063


3 August 2017

Shadow Study



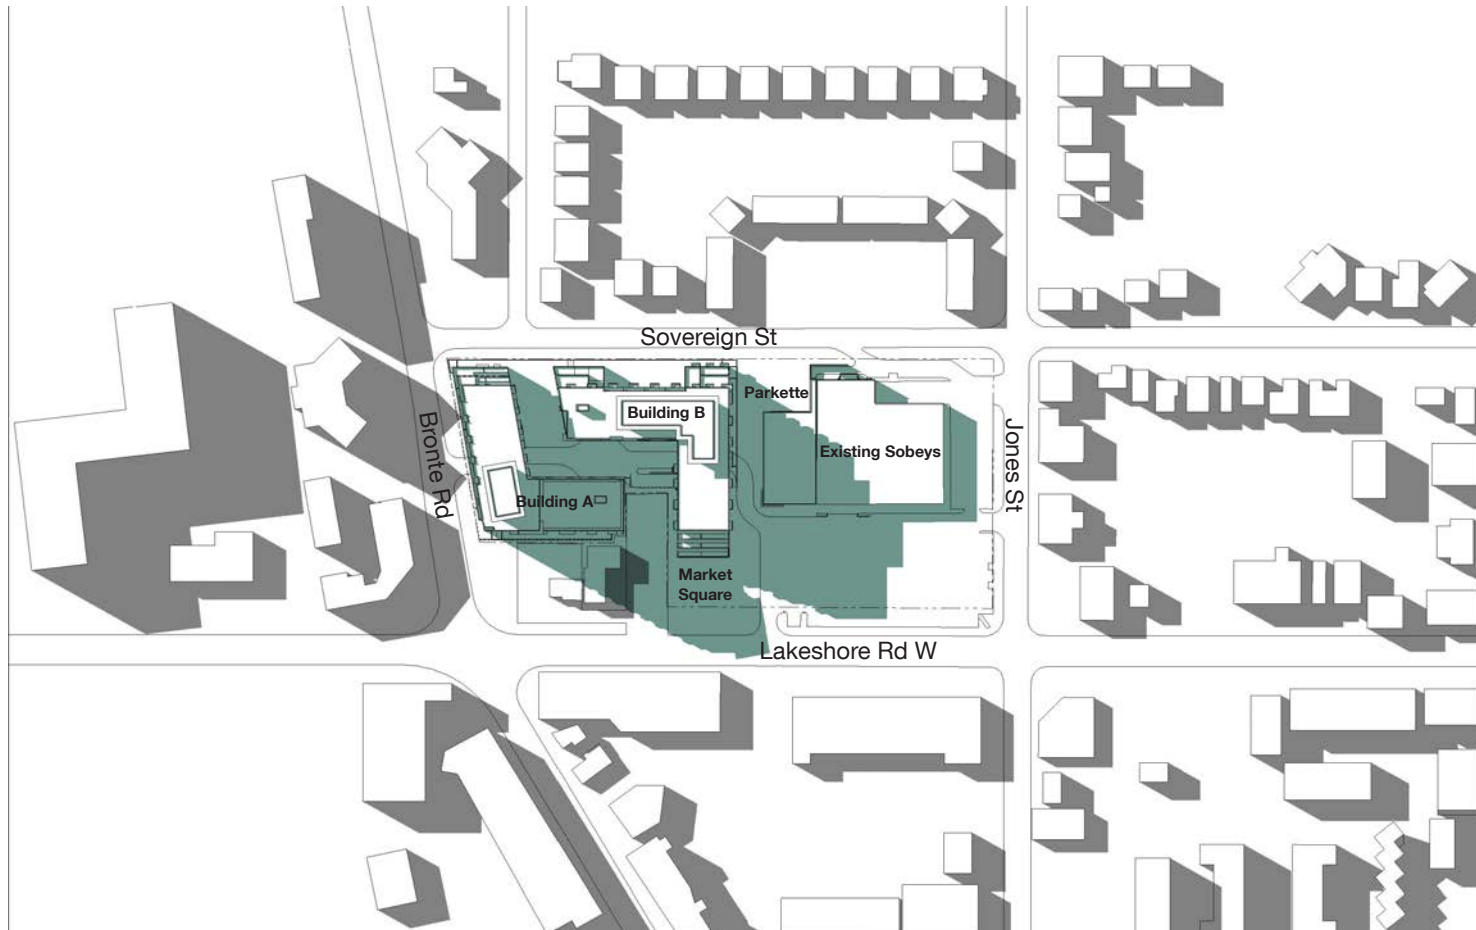

March 21 at 17:18

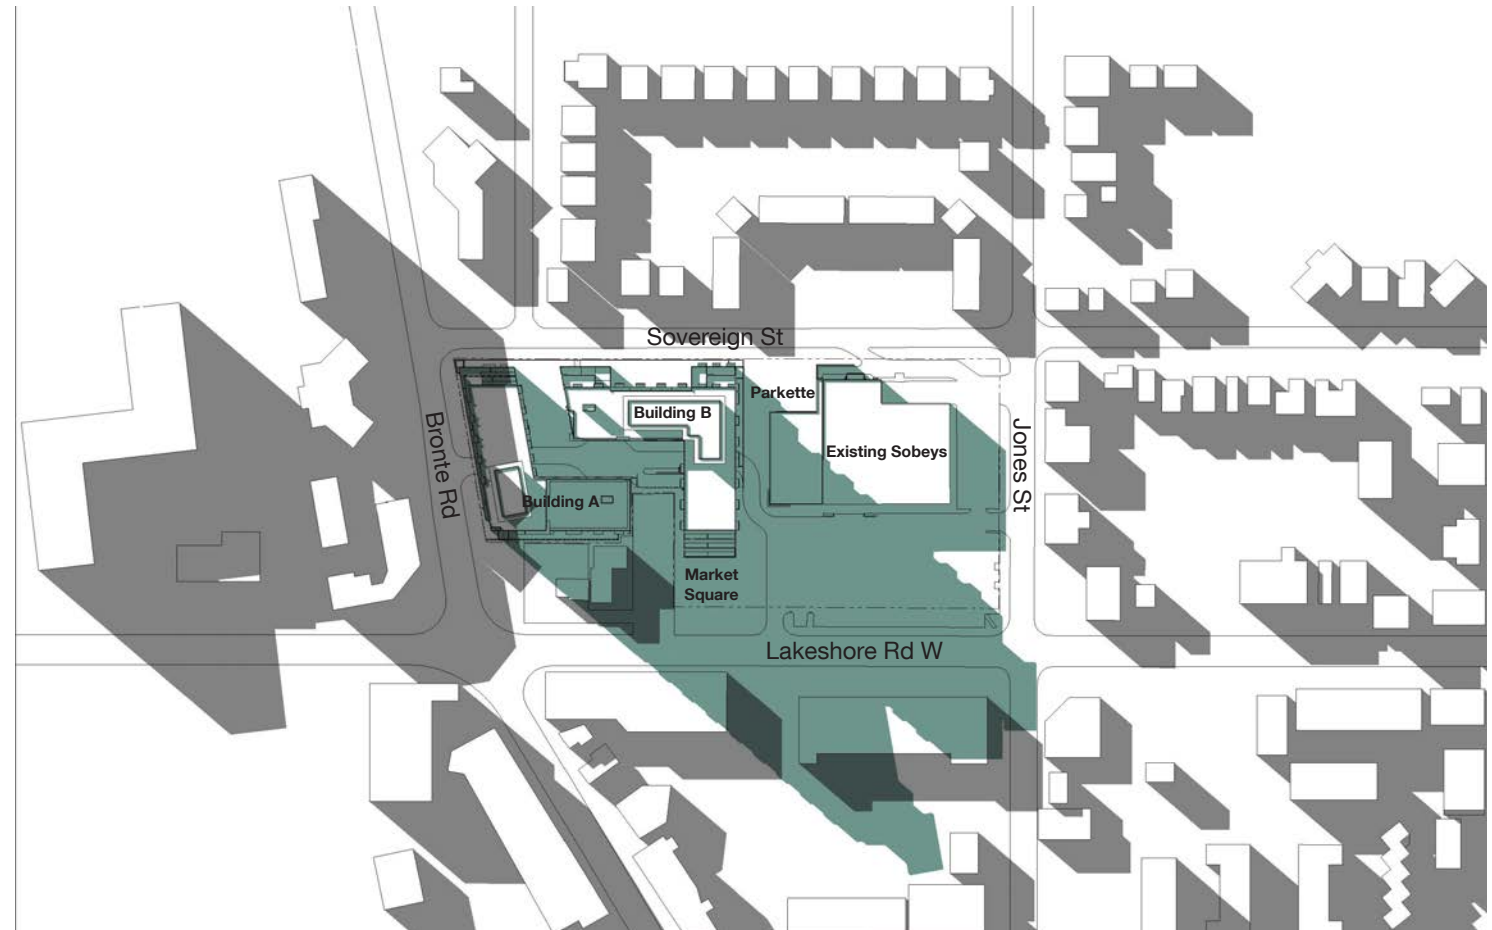


March 21 at 18:18


Legend:

- Shadows from proposed buildings (2441 Lakeshore Road West)
- Shadows from existing developments



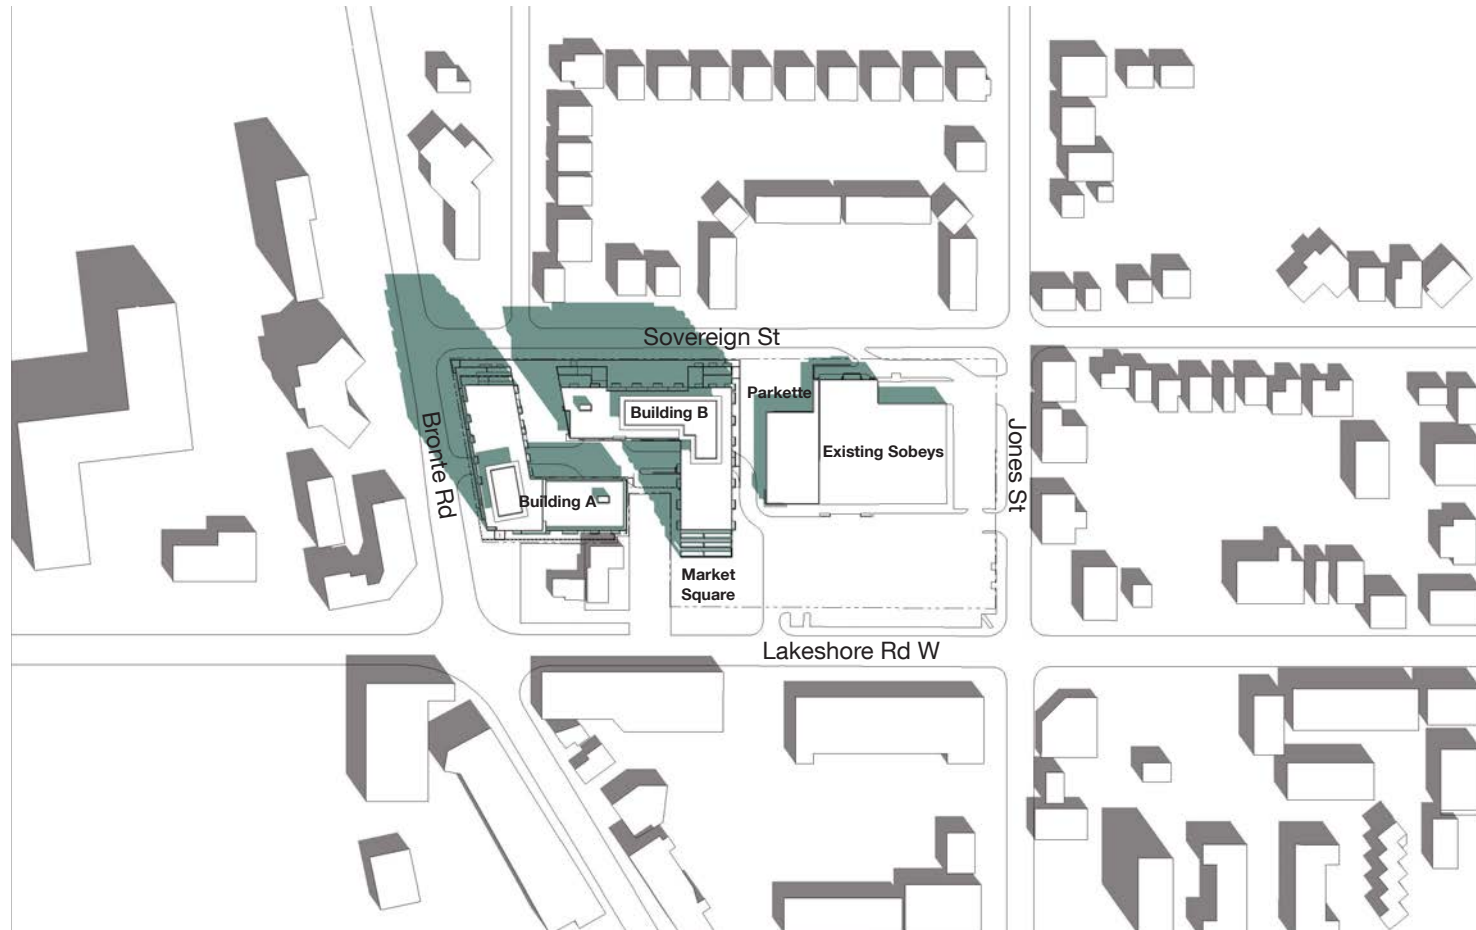

June 21 at 9:18

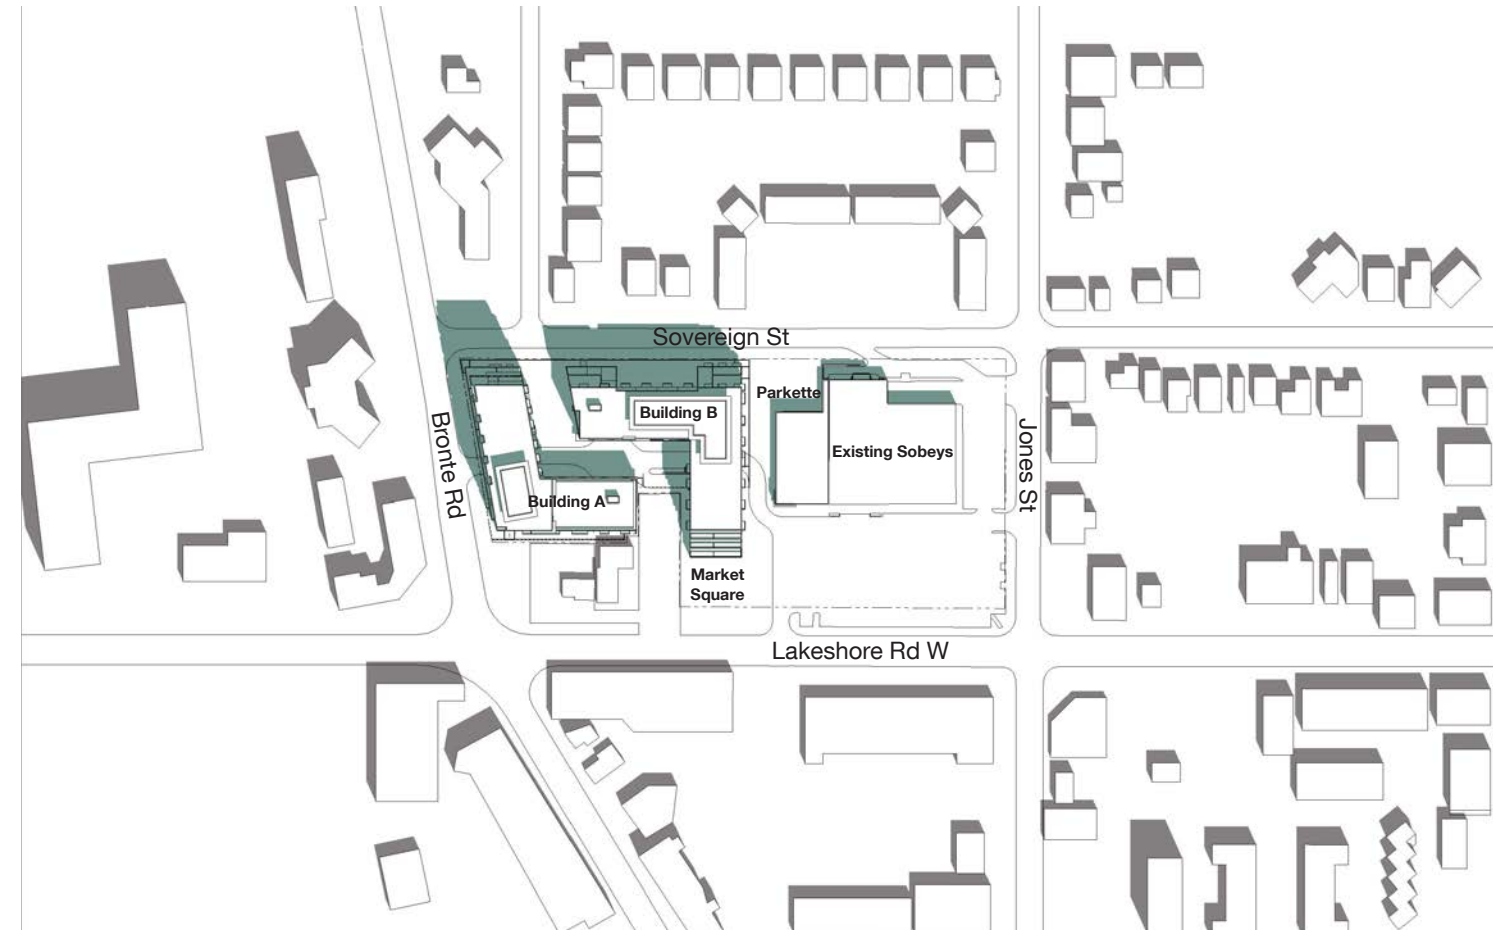


June 21 at 10:18


Legend:

- Shadows from proposed buildings (2441 Lakeshore Road West)
- Shadows from existing developments



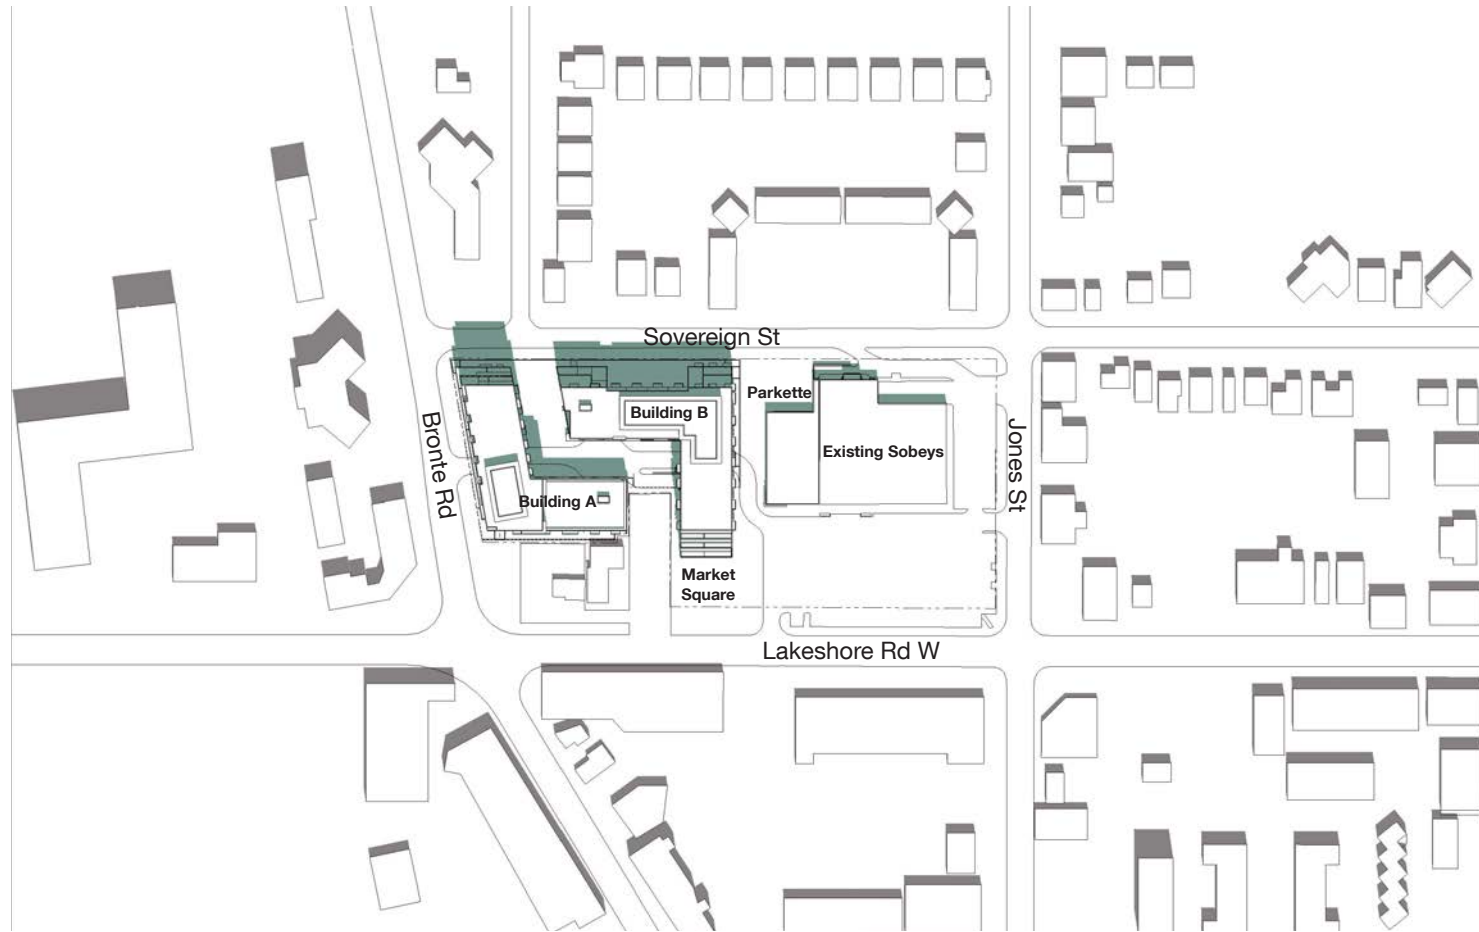

June 21 at 11:18

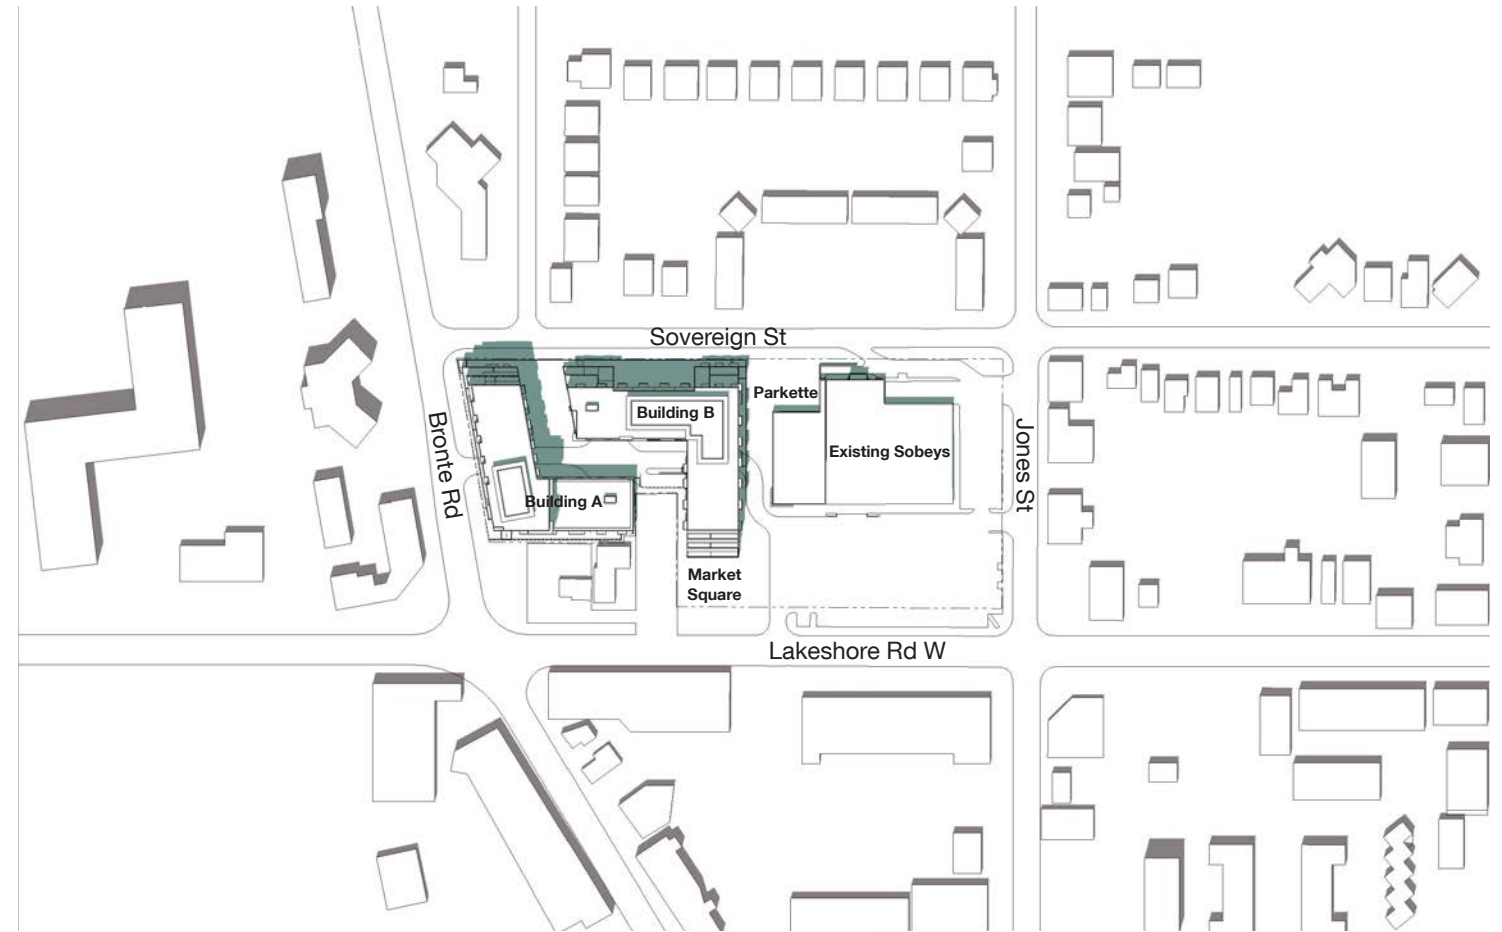

June 21 at 12:18

Legend:

- Shadows from proposed buildings (2441 Lakeshore Road West)
- Shadows from existing developments

Quadrangle

Quadrangle Architects Limited
901 King Street West, Suite 701
Toronto, ON M5V 3H5

Bronte Village Mall Redevelopment


2441 Lakeshore Road West, Oakville

Project No. 16063


3 August 2017

Shadow Study



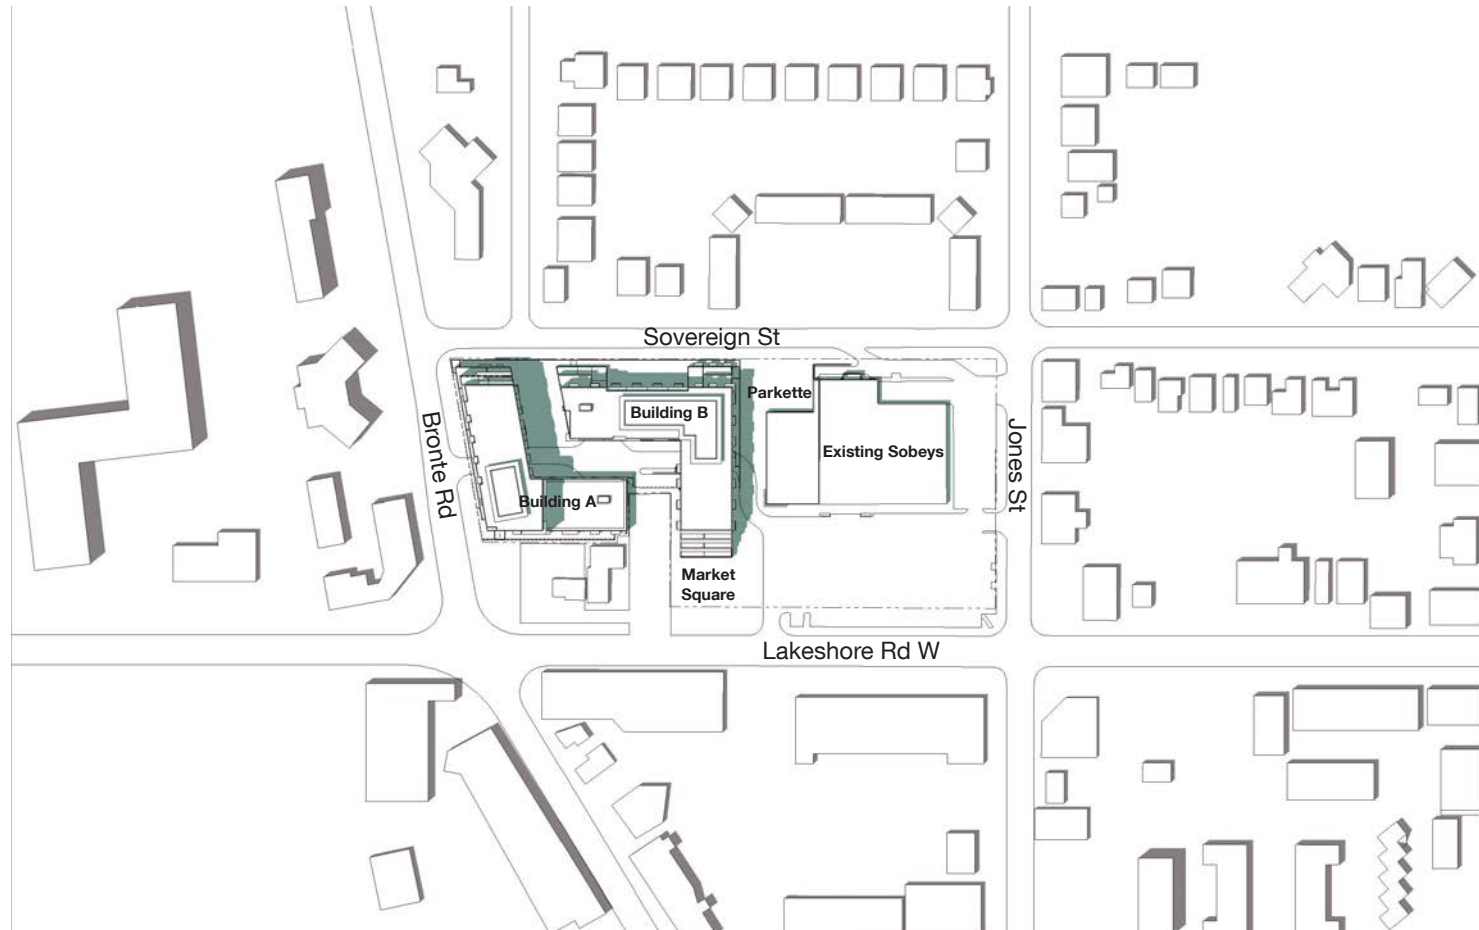

June 21 at 13:18

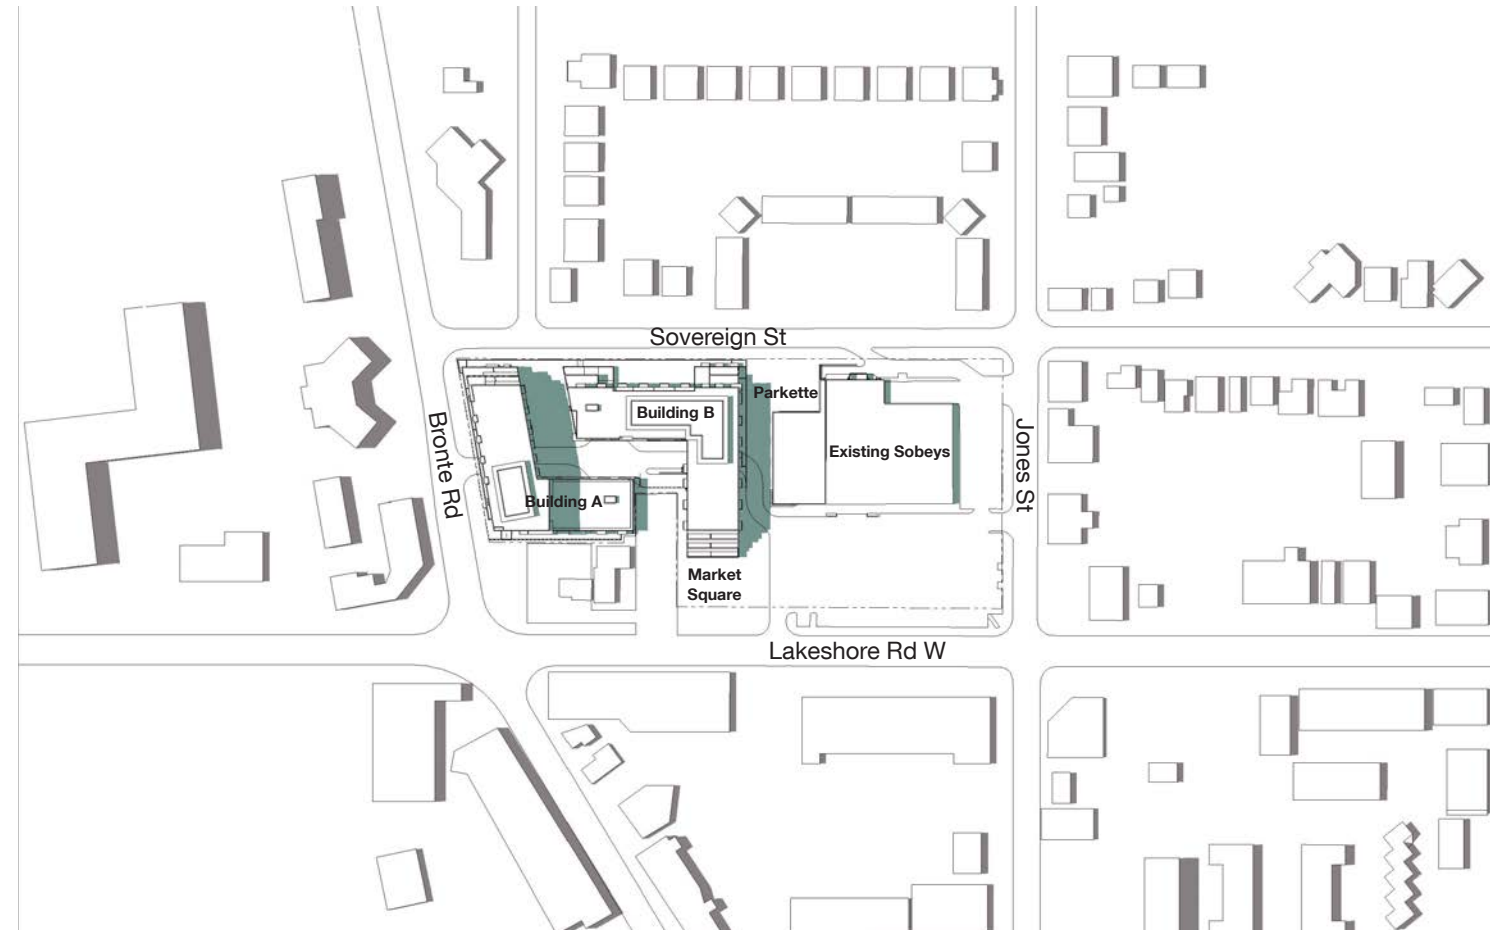

June 21 at 14:18

Legend:

- Shadows from proposed buildings (2441 Lakeshore Road West)
- Shadows from existing developments

Quadrangle

Quadrangle Architects Limited
901 King Street West, Suite 701
Toronto, ON M5V 3H5

Bronte Village Mall Redevelopment

2441 Lakeshore Road West, Oakville

Project No. 16063


3 August 2017

Shadow Study





June 21 at 15:18

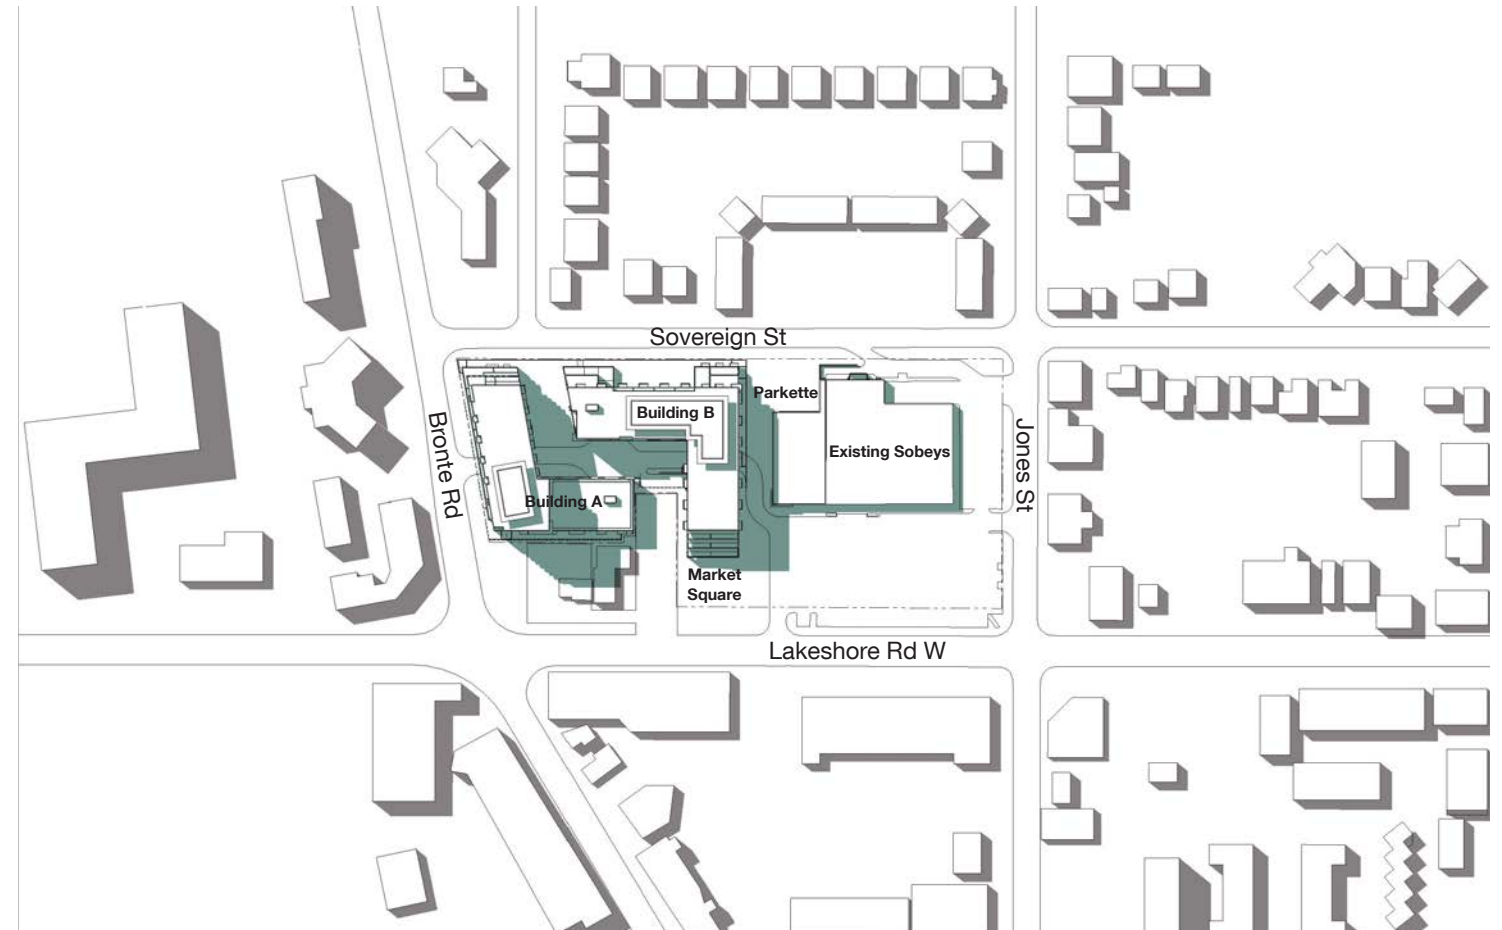

June 21 at 16:18

Legend:

- Shadows from proposed buildings (2441 Lakeshore Road West)
- Shadows from existing developments

Quadrangle

Quadrangle Architects Limited
901 King Street West, Suite 701
Toronto, ON M5V 3H5

Bronte Village Mall Redevelopment


2441 Lakeshore Road West, Oakville

Project No. 16063

3 August 2017

Shadow Study



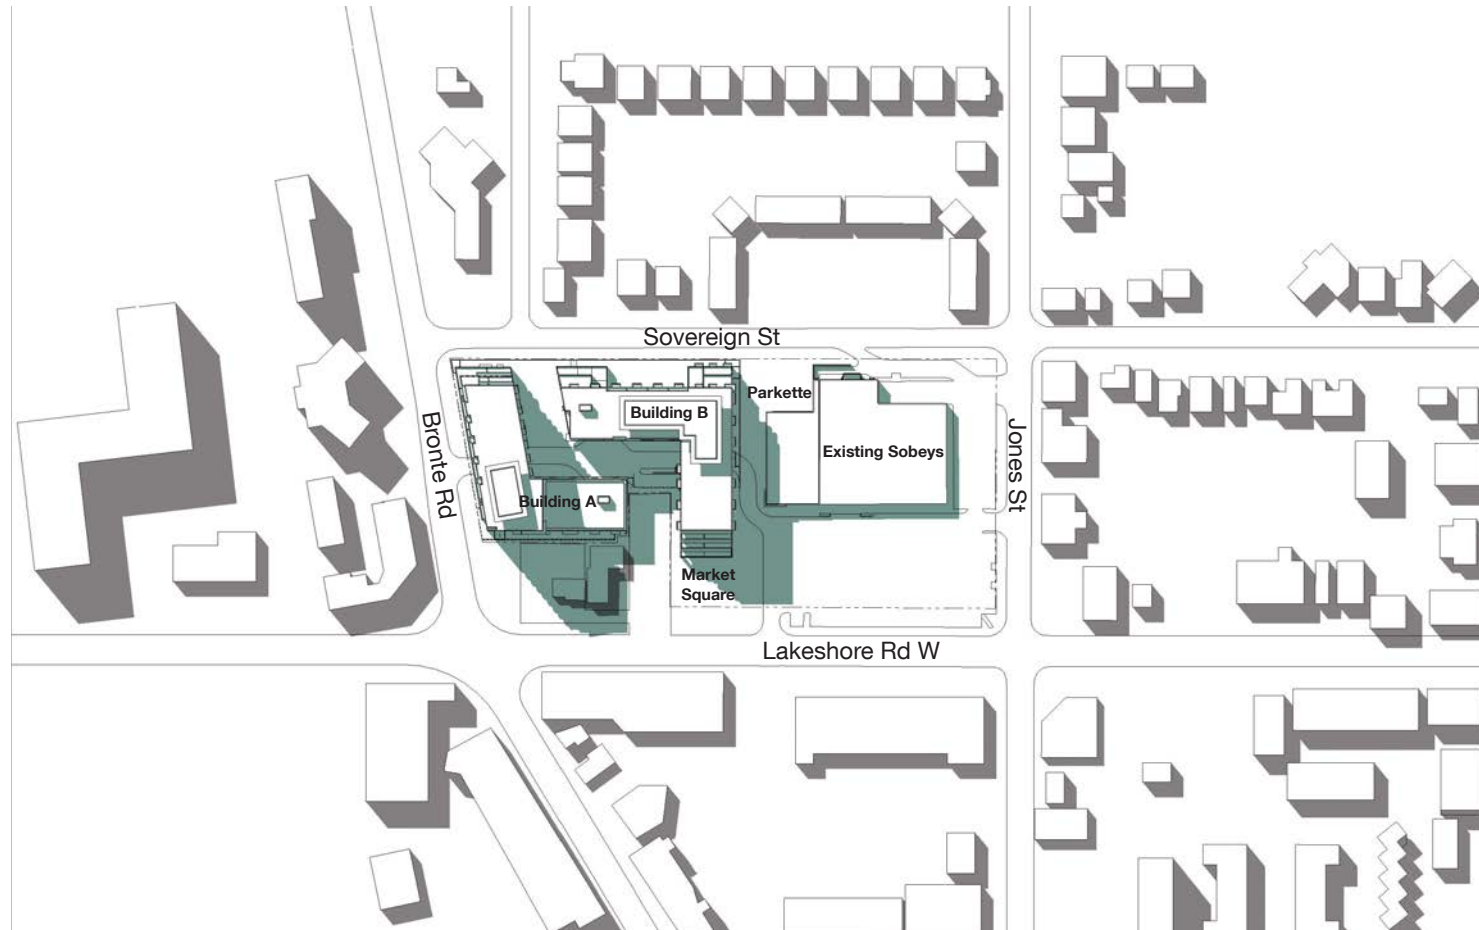

June 21 at 17:18



June 21 at 18:18

Legend:

- Shadows from proposed buildings (2441 Lakeshore Road West)
- Shadows from existing developments

Quadrangle

Quadrangle Architects Limited
901 King Street West, Suite 701
Toronto, ON M5V 3H5

Bronte Village Mall Redevelopment

2441 Lakeshore Road West, Oakville

Project No. 16063

3 August 2017

Shadow Study





September 21 at 9:18




September 21 at 10:18


Legend:

- Shadows from proposed buildings (2441 Lakeshore Road West)
- Shadows from existing developments



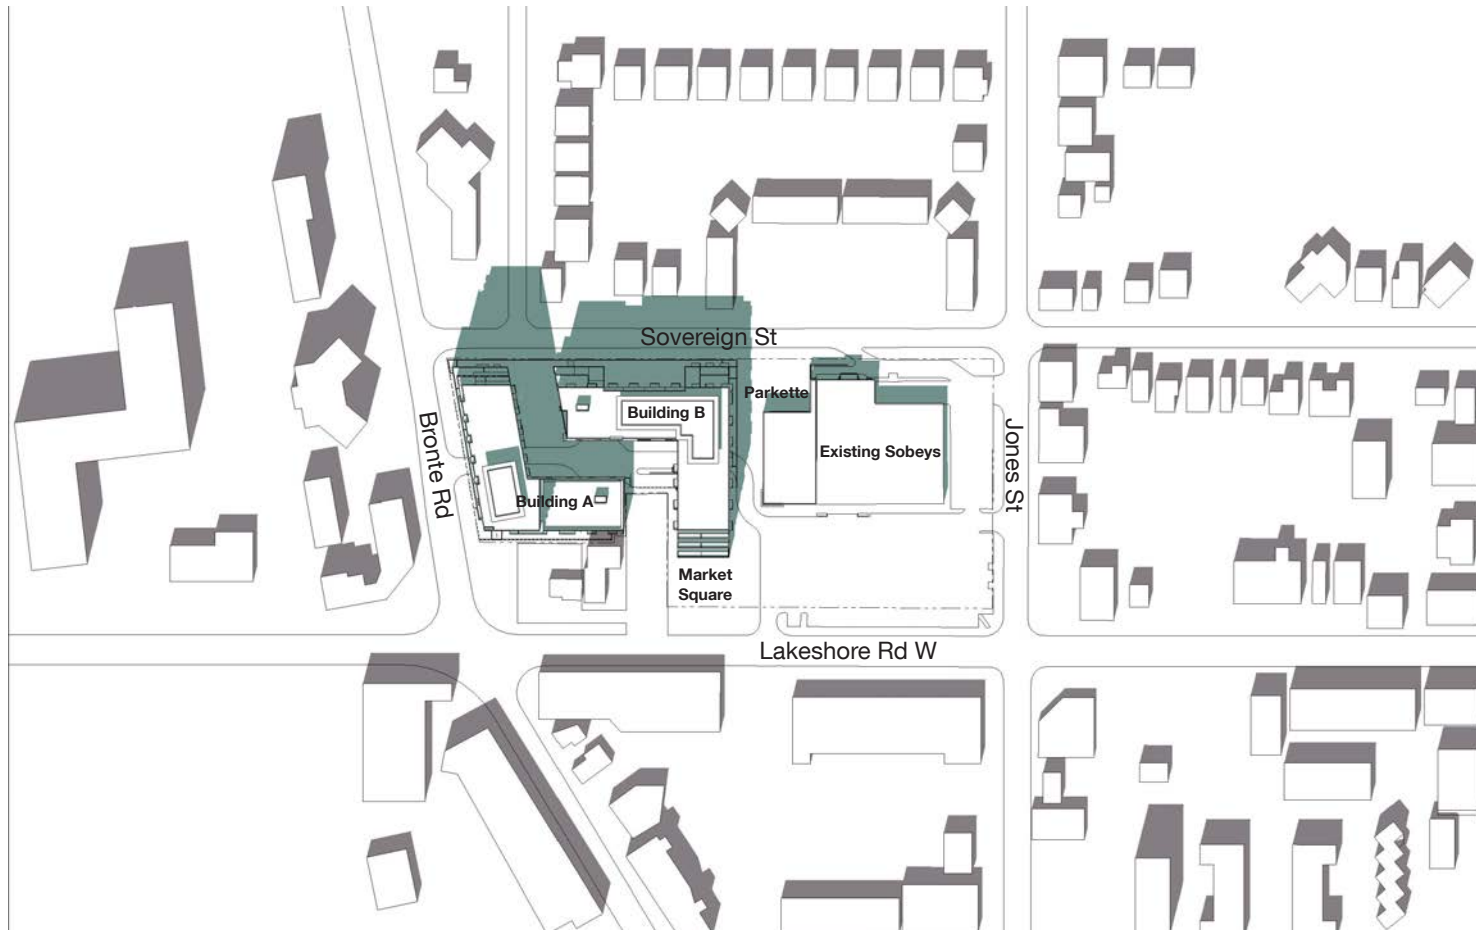

September 21 at 11:18

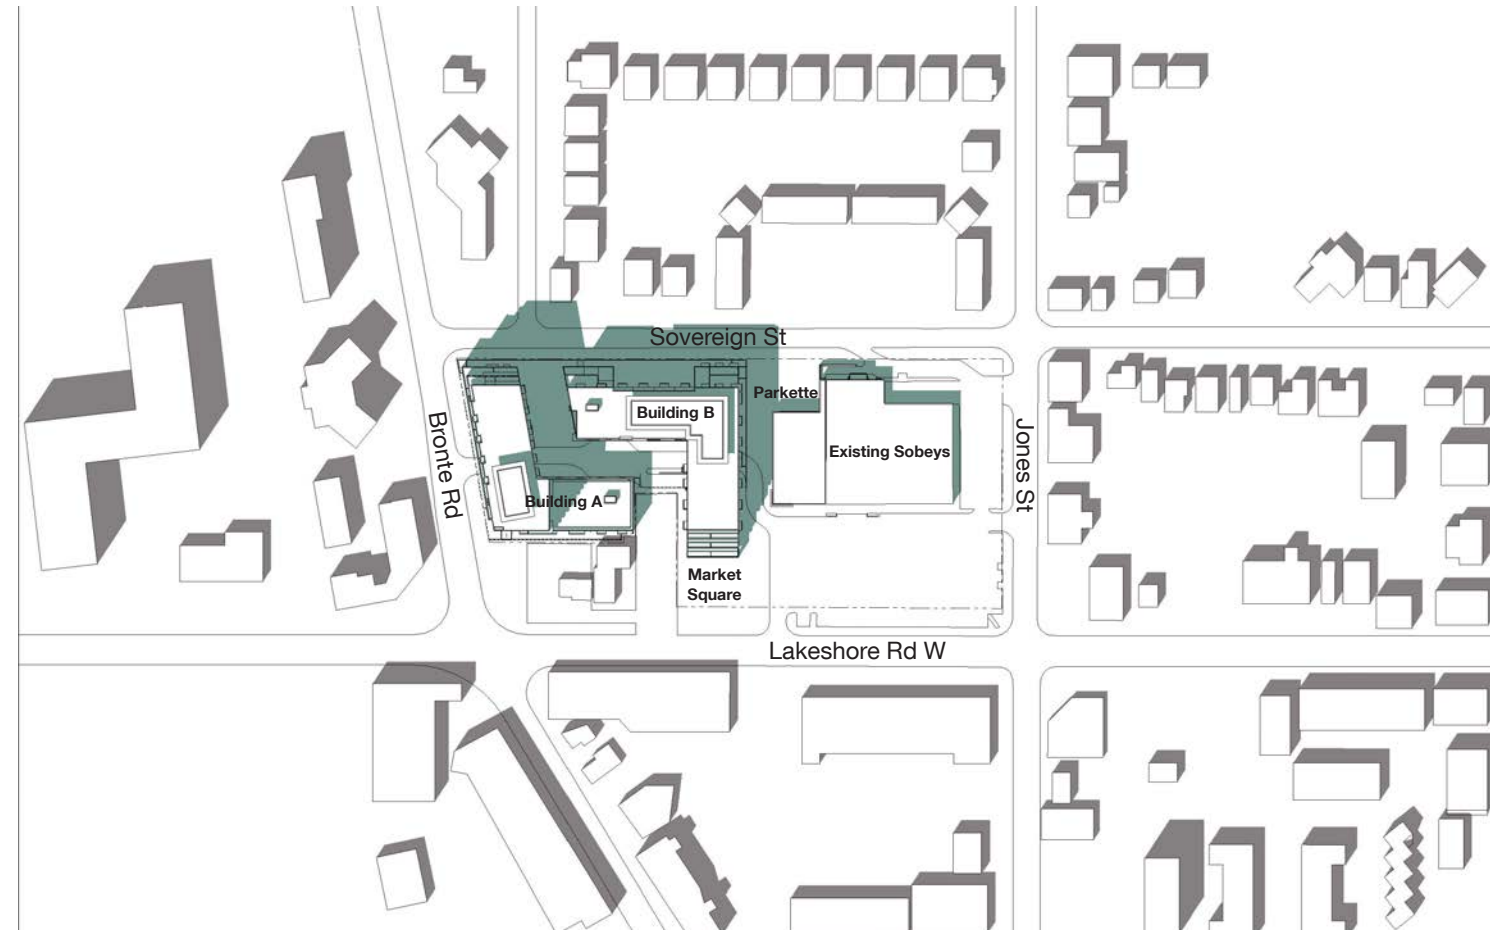

September 21 at 12:18

Legend:

- Shadows from proposed buildings (2441 Lakeshore Road West)
- Shadows from existing developments

Quadrangle

Quadrangle Architects Limited
901 King Street West, Suite 701
Toronto, ON M5V 3H5

Bronte Village Mall Redevelopment

2441 Lakeshore Road West, Oakville

Project No. 16063


3 August 2017

Shadow Study





September 21 at 13:18

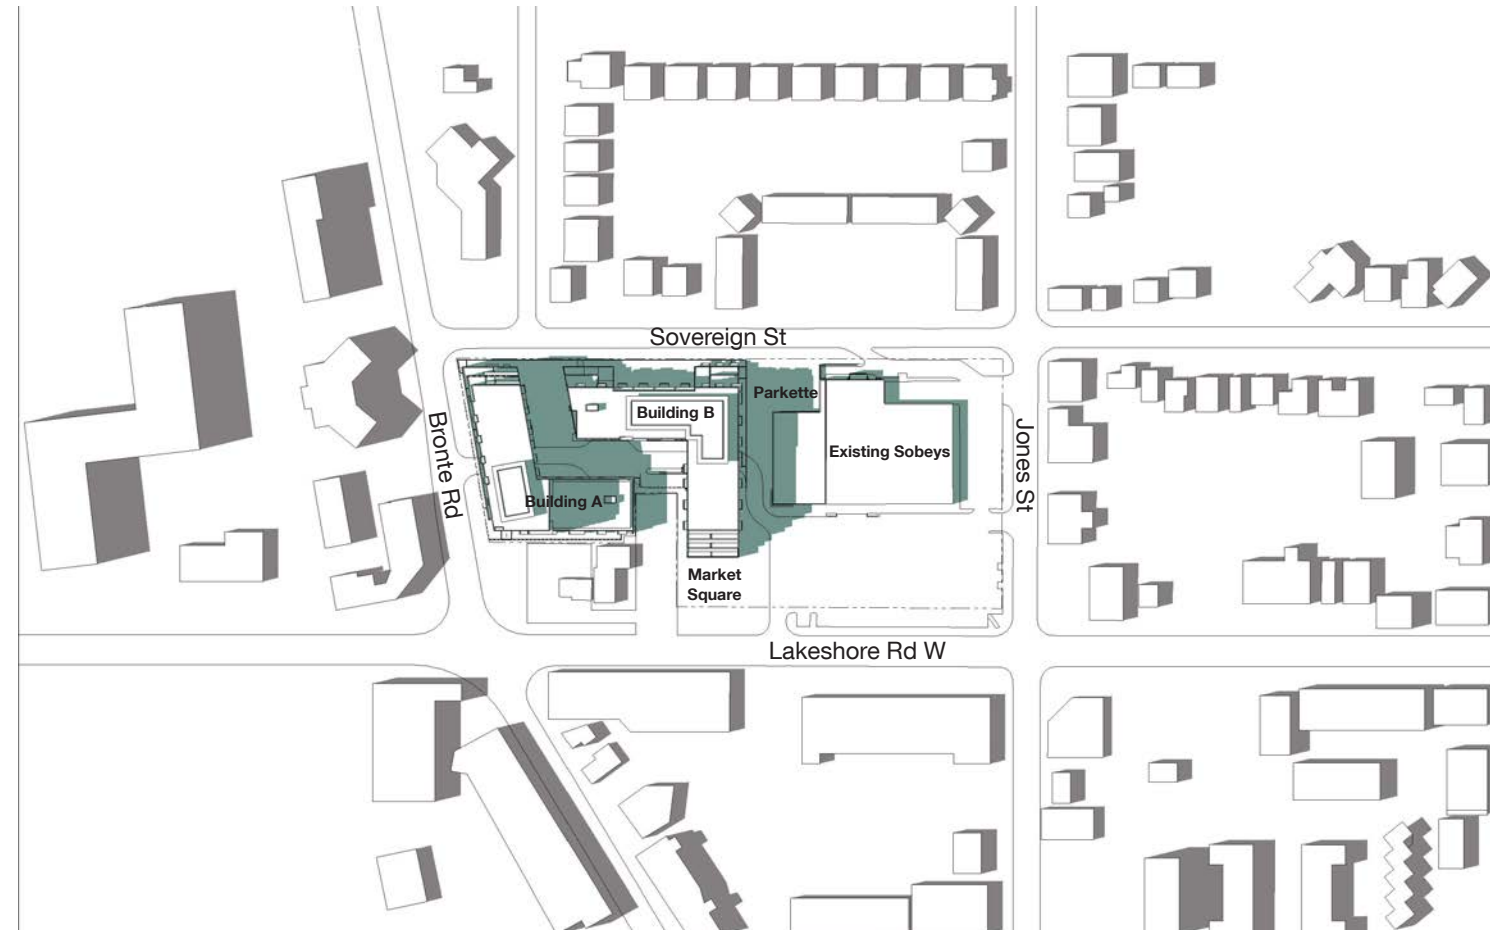

September 21 at 14:18

Legend:

- Shadows from proposed buildings (2441 Lakeshore Road West)
- Shadows from existing developments

Quadrangle

Quadrangle Architects Limited
901 King Street West, Suite 701
Toronto, ON M5V 3H5

Bronte Village Mall Redevelopment

2441 Lakeshore Road West, Oakville

Project No. 16063

3 August 2017

Shadow Study





September 21 at 15:18



September 21 at 16:18

Legend:

- Shadows from proposed buildings (2441 Lakeshore Road West)
- Shadows from existing developments

Quadrangle

Quadrangle Architects Limited
901 King Street West, Suite 701
Toronto, ON M5V 3H5

Bronte Village Mall Redevelopment


2441 Lakeshore Road West, Oakville

Project No. 16063


3 August 2017

Shadow Study



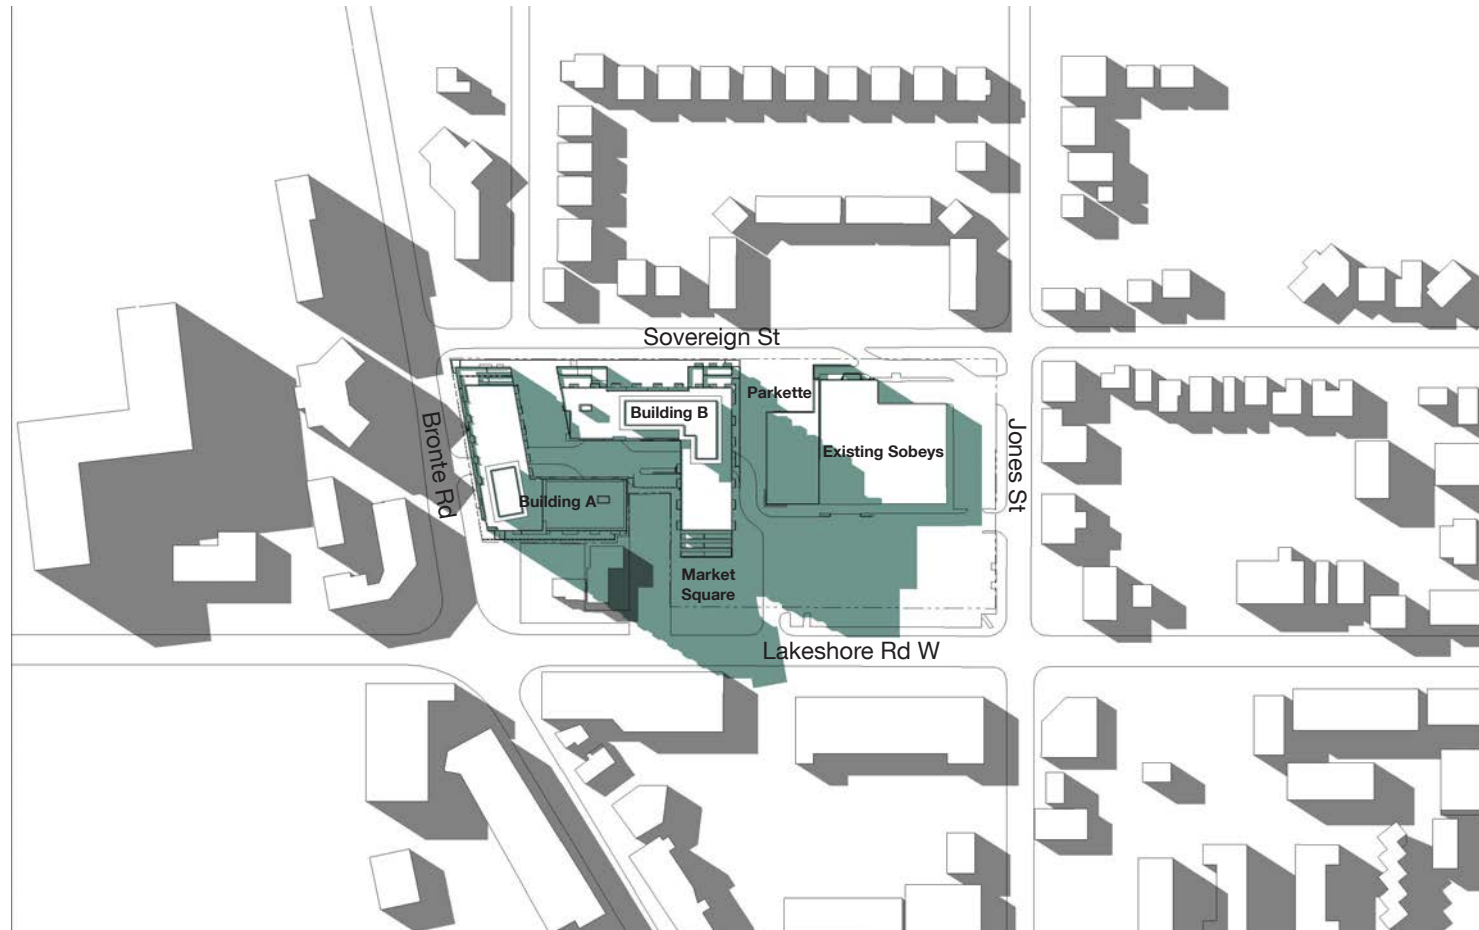

September 21 at 17:18

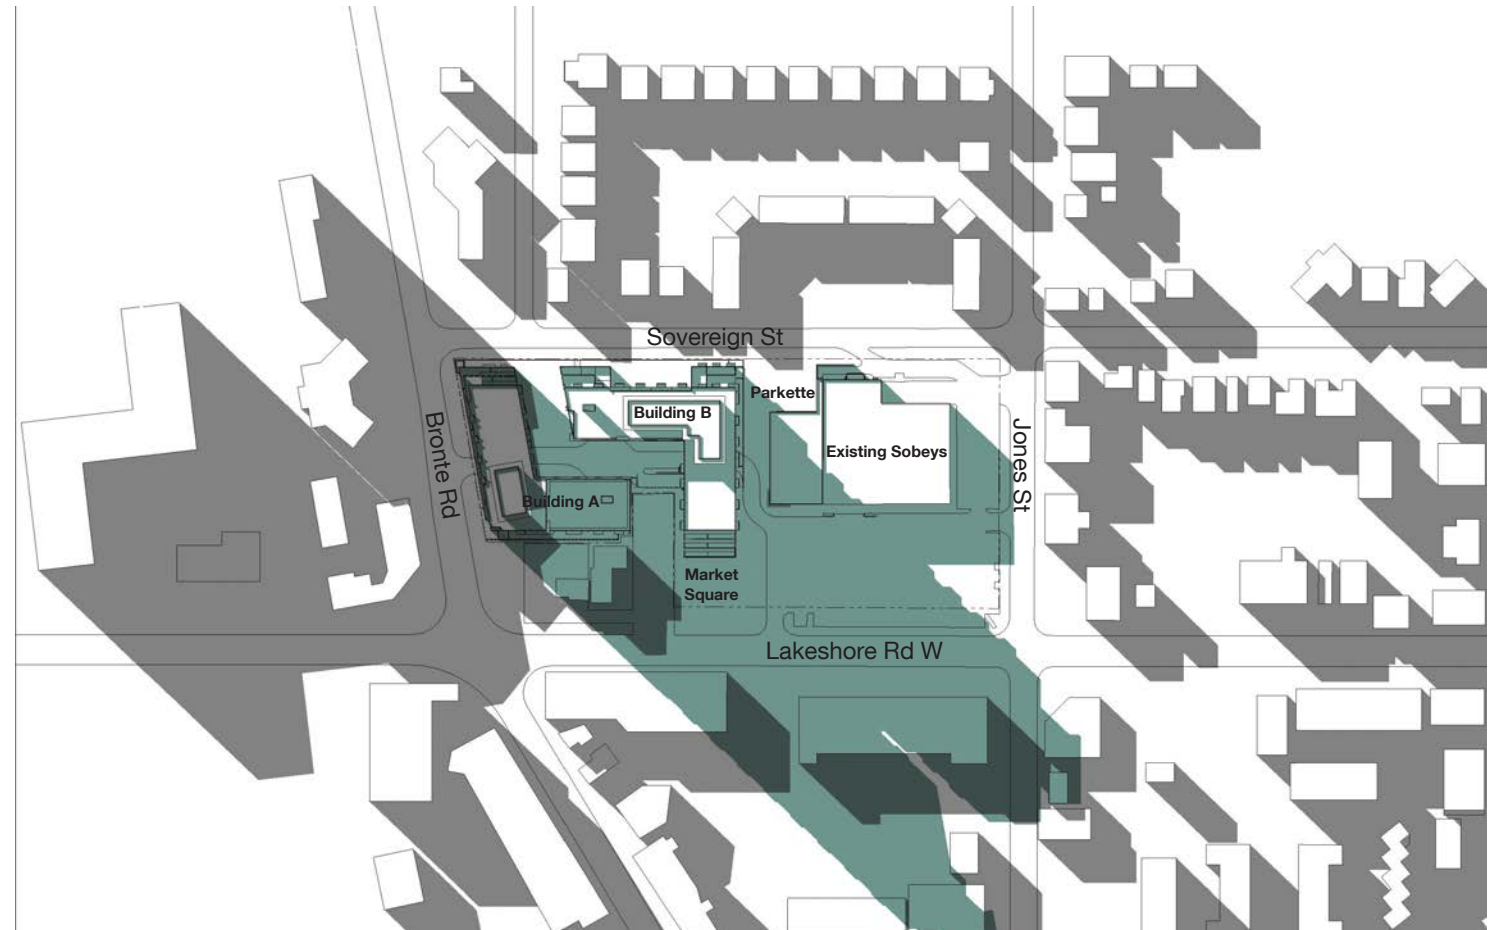


September 21 at 18:18

Legend:

- Shadows from proposed buildings (2441 Lakeshore Road West)
- Shadows from existing developments



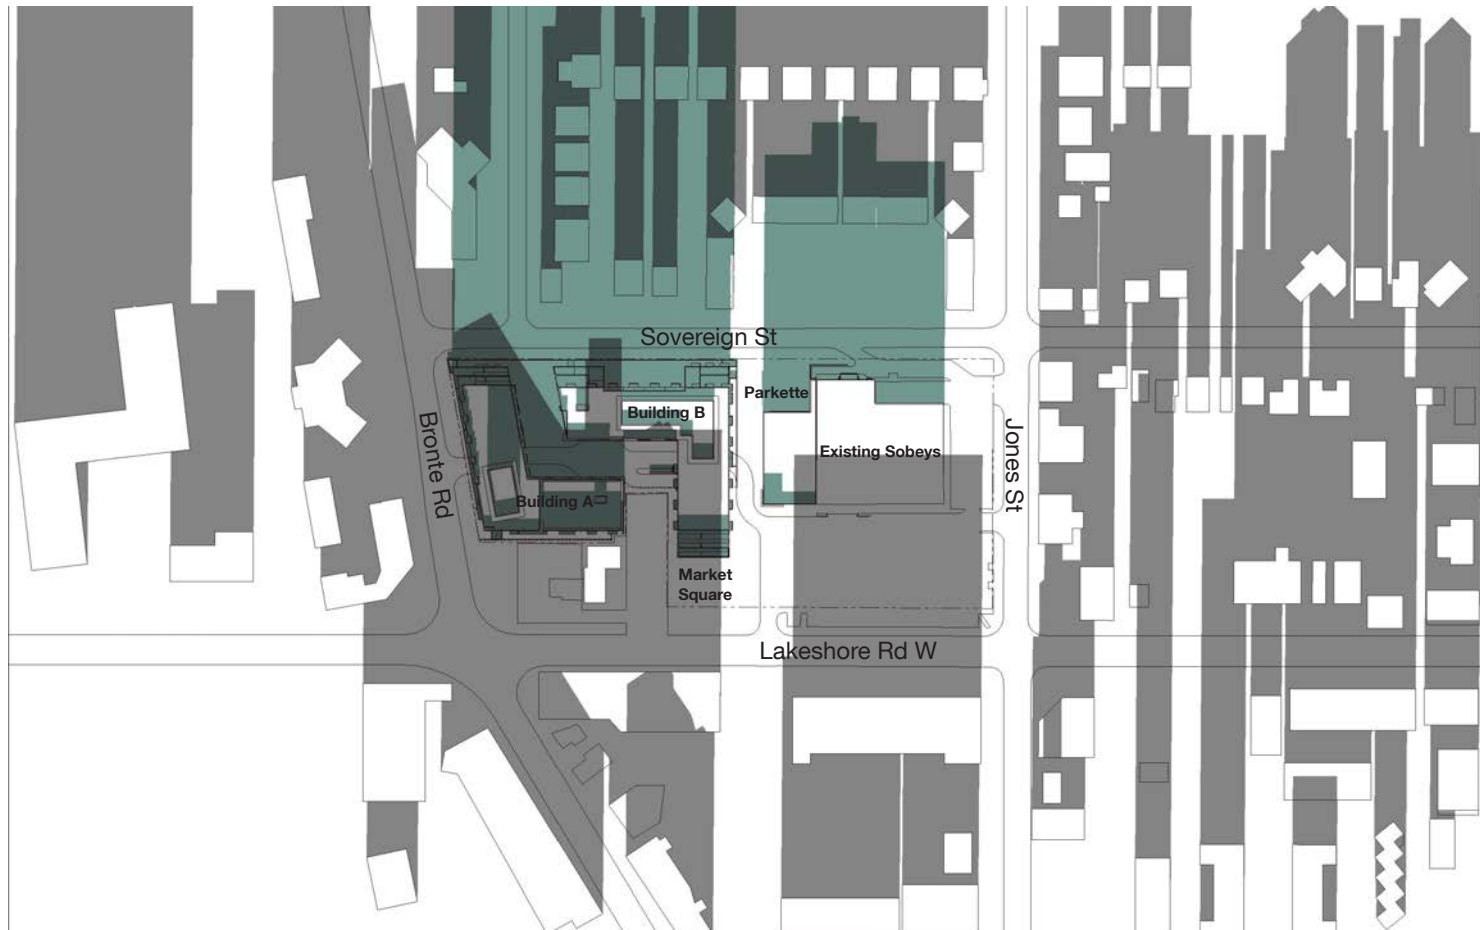

December 21 at 9:18




December 21 at 10:18


Legend:

- Shadows from proposed buildings (2441 Lakeshore Road West)
- Shadows from existing developments



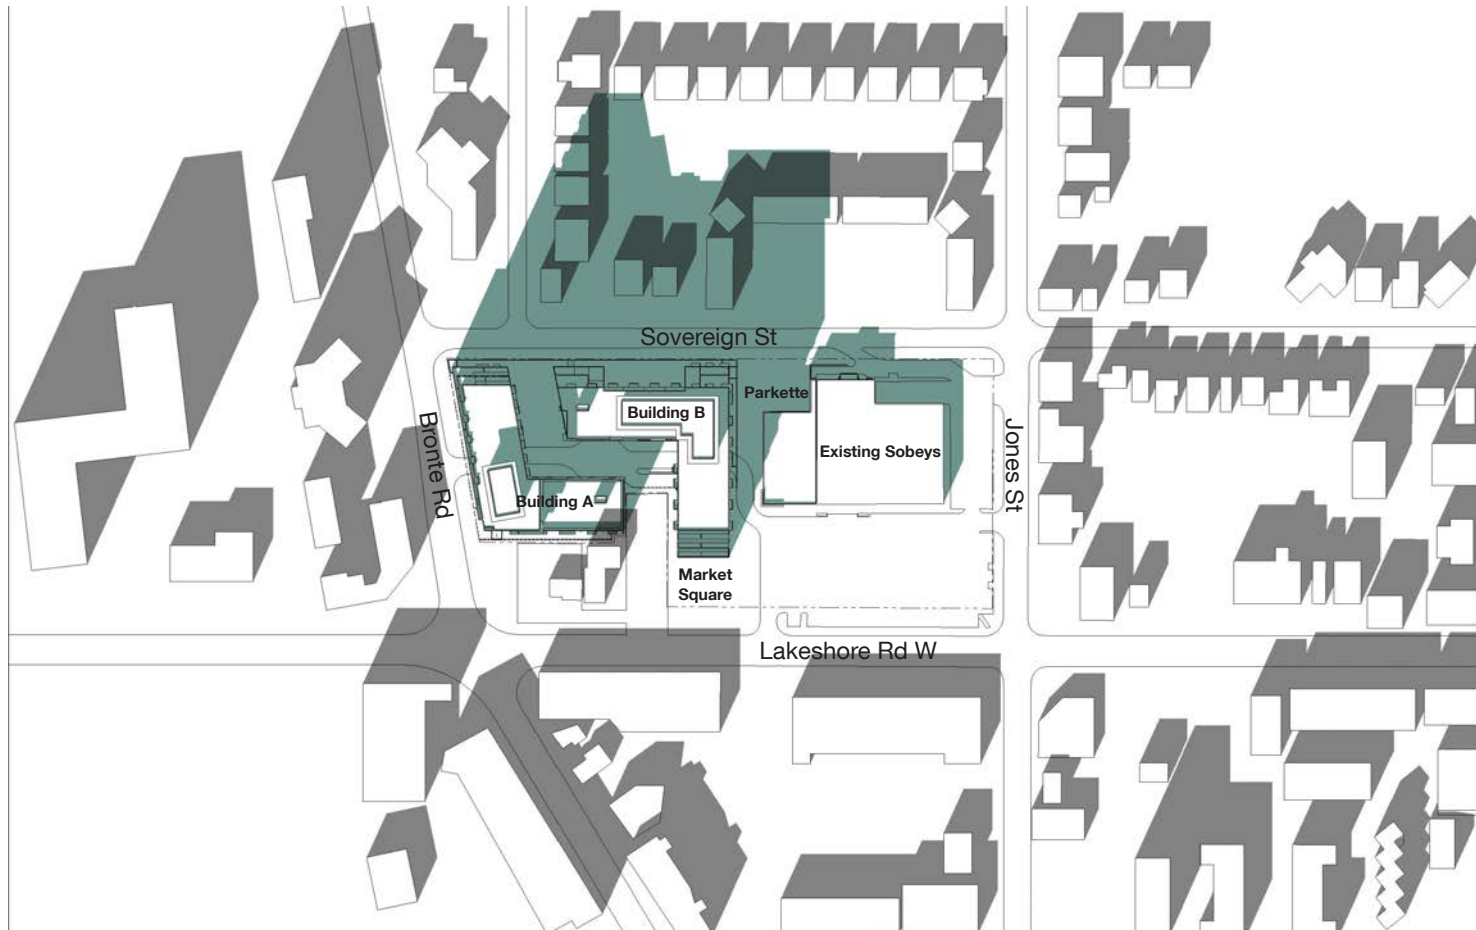

December 21 at 11:18

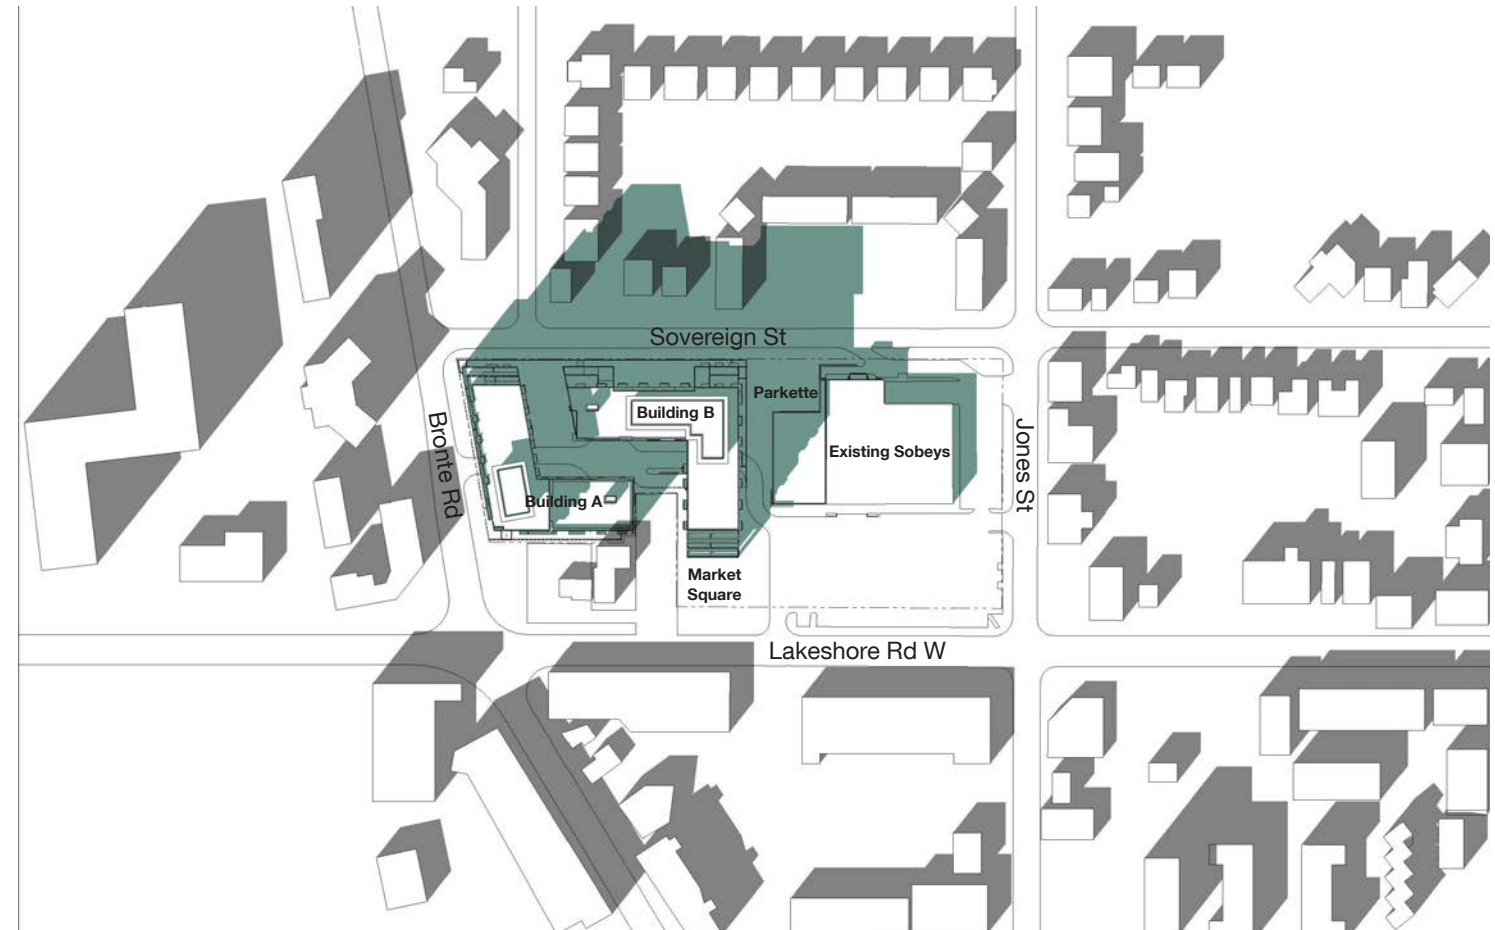


December 21 at 12:18


Legend:

- Shadows from proposed buildings (2441 Lakeshore Road West)
- Shadows from existing developments



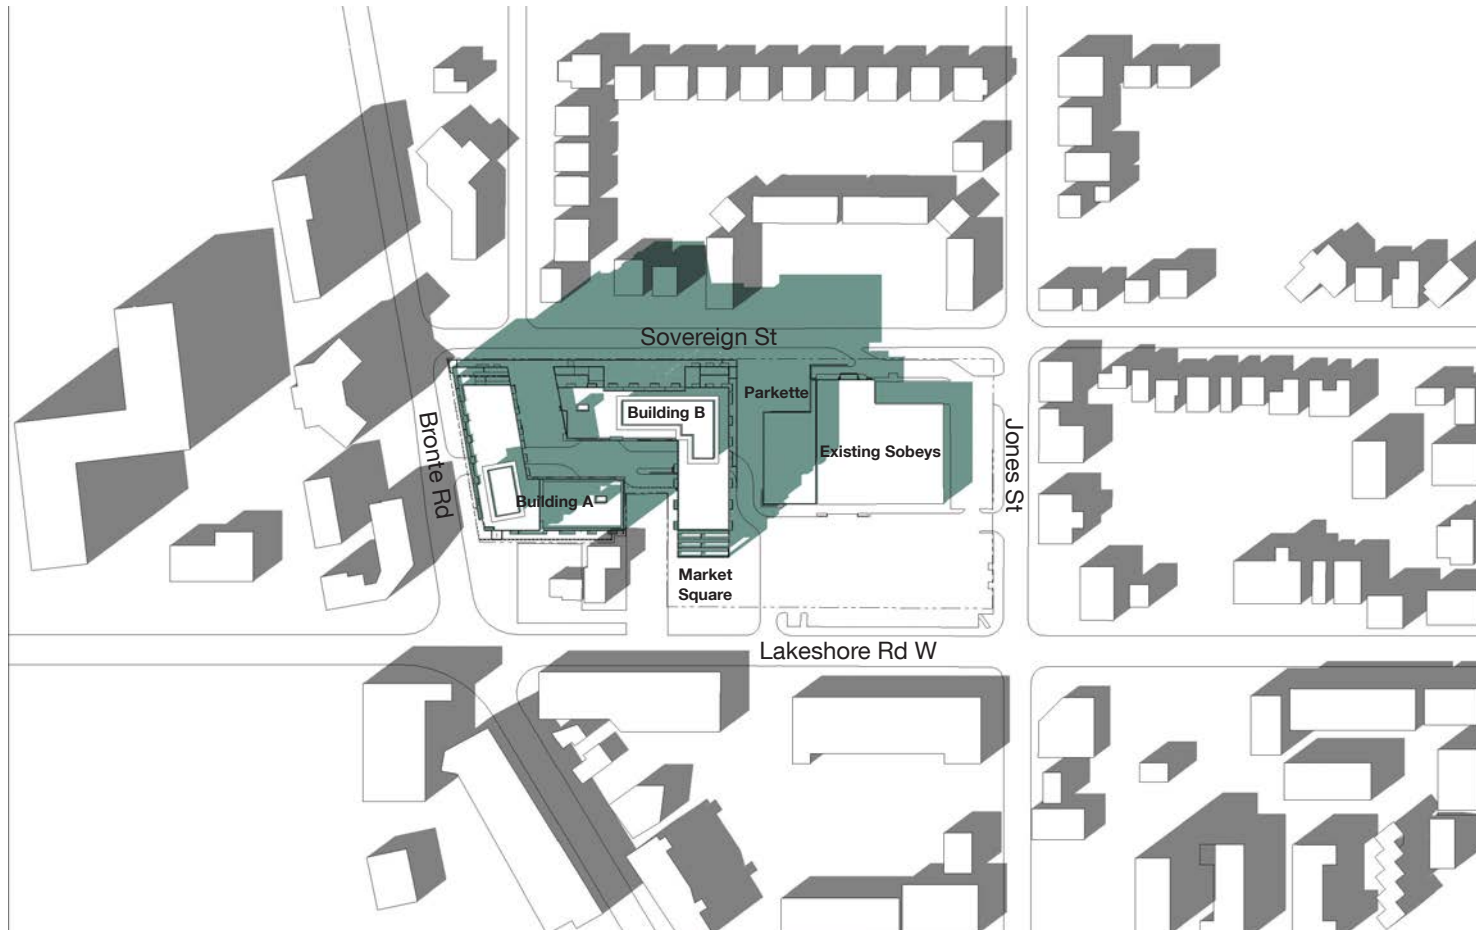

December 21 at 13:18

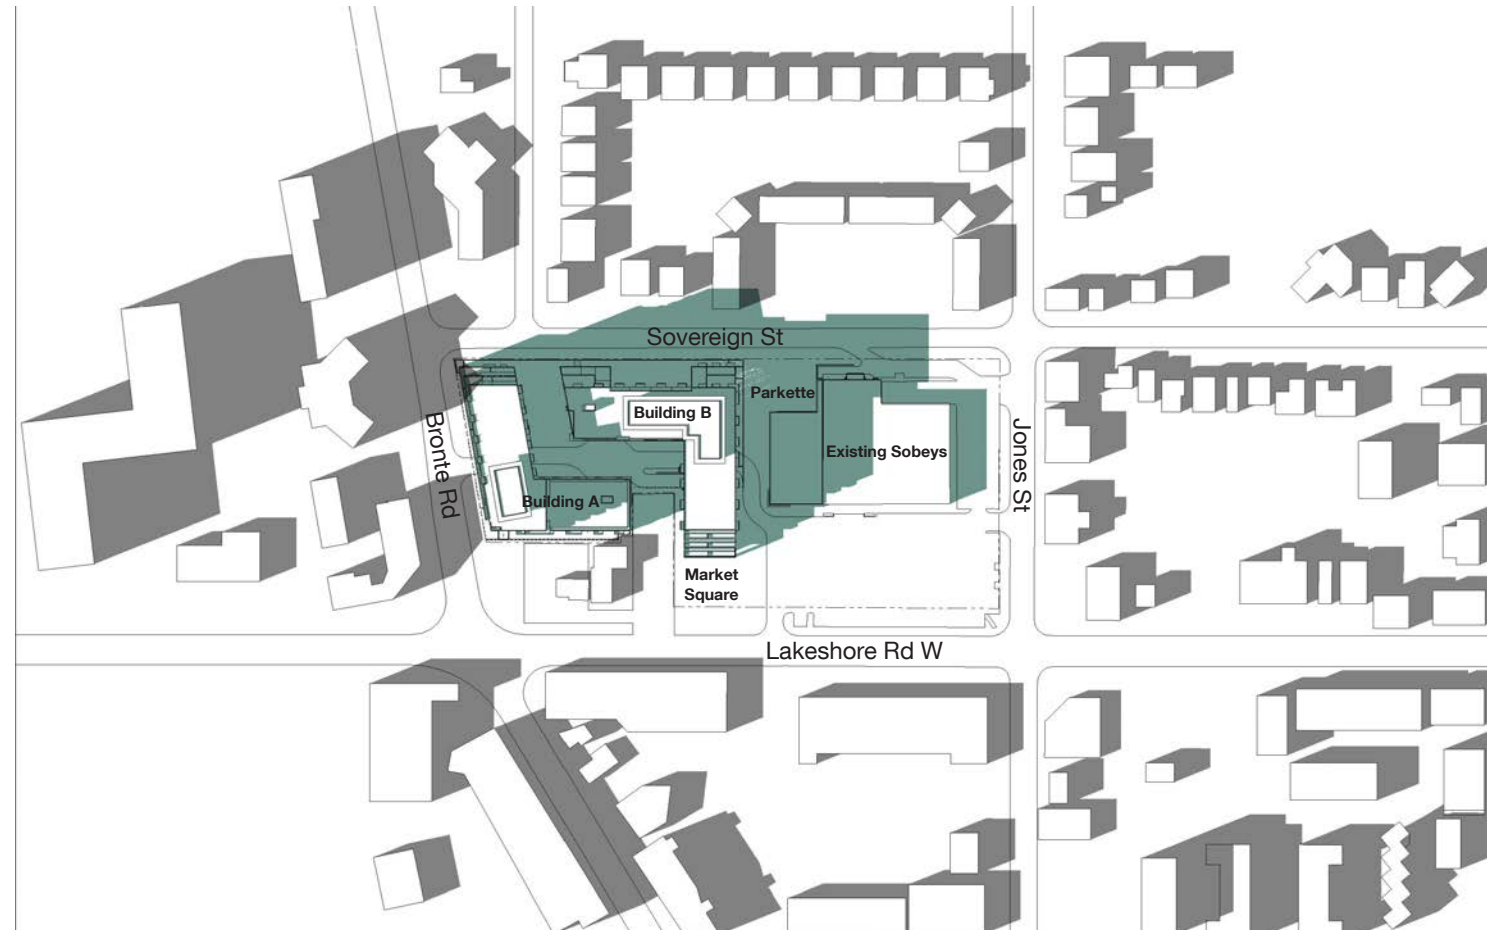

December 21 at 14:18


Legend:

- Shadows from proposed buildings (2441 Lakeshore Road West)
- Shadows from existing developments





December 21 at 15:18

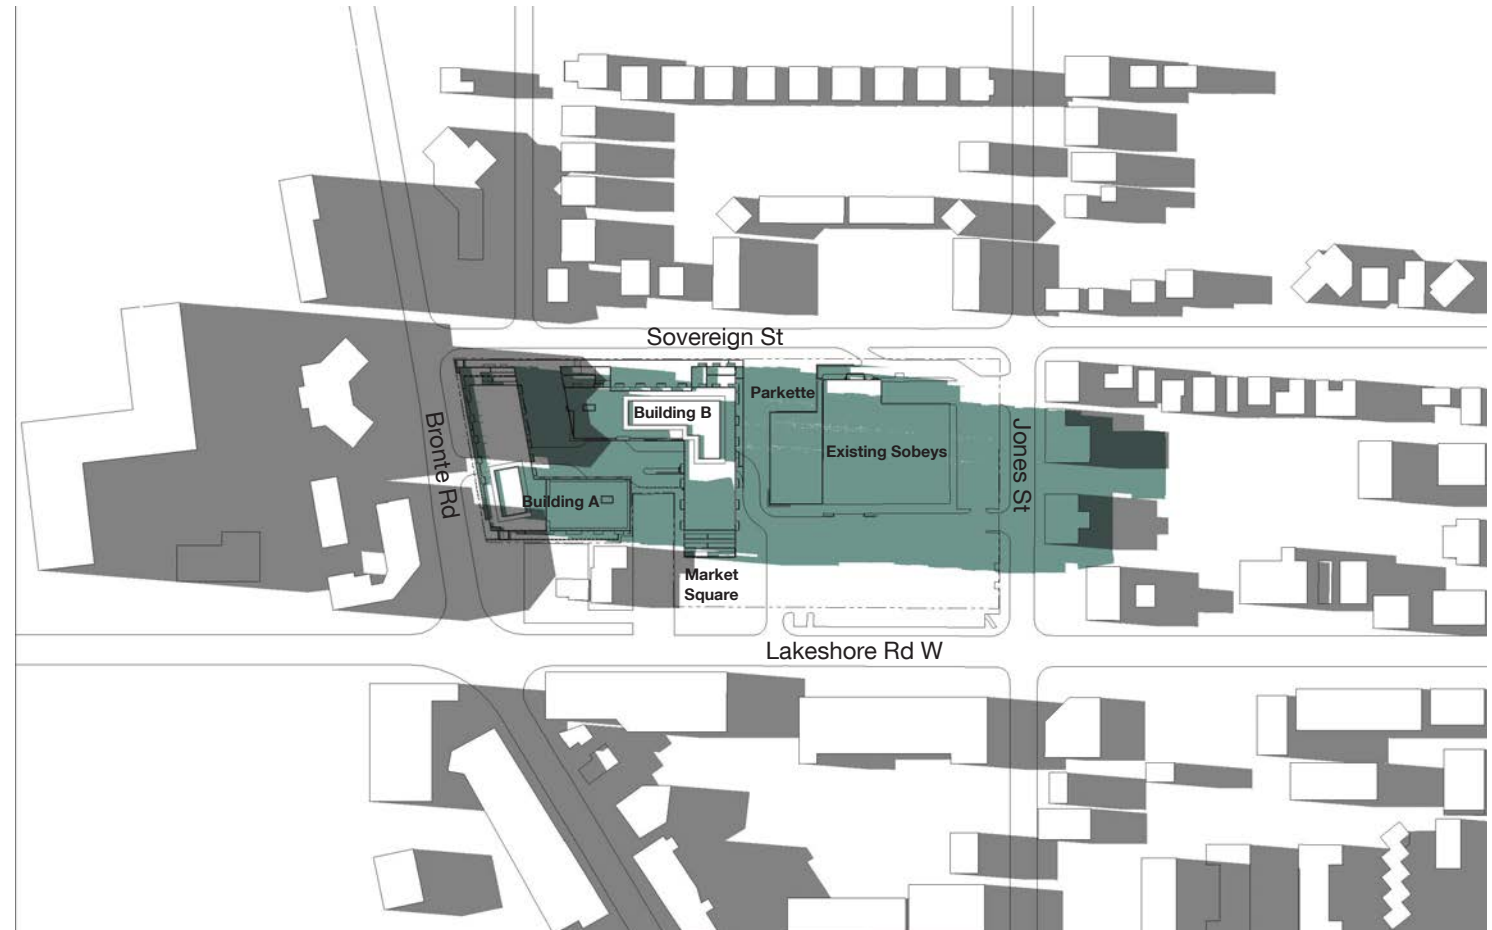

December 21 at 16:18

Legend:

- Shadows from proposed buildings (2441 Lakeshore Road West)
- Shadows from existing developments

Quadrangle

Quadrangle Architects Limited
901 King Street West, Suite 701
Toronto, ON M5V 3H5

Bronte Village Mall Redevelopment


2441 Lakeshore Road West, Oakville

Project No. 16063


3 August 2017

Shadow Study



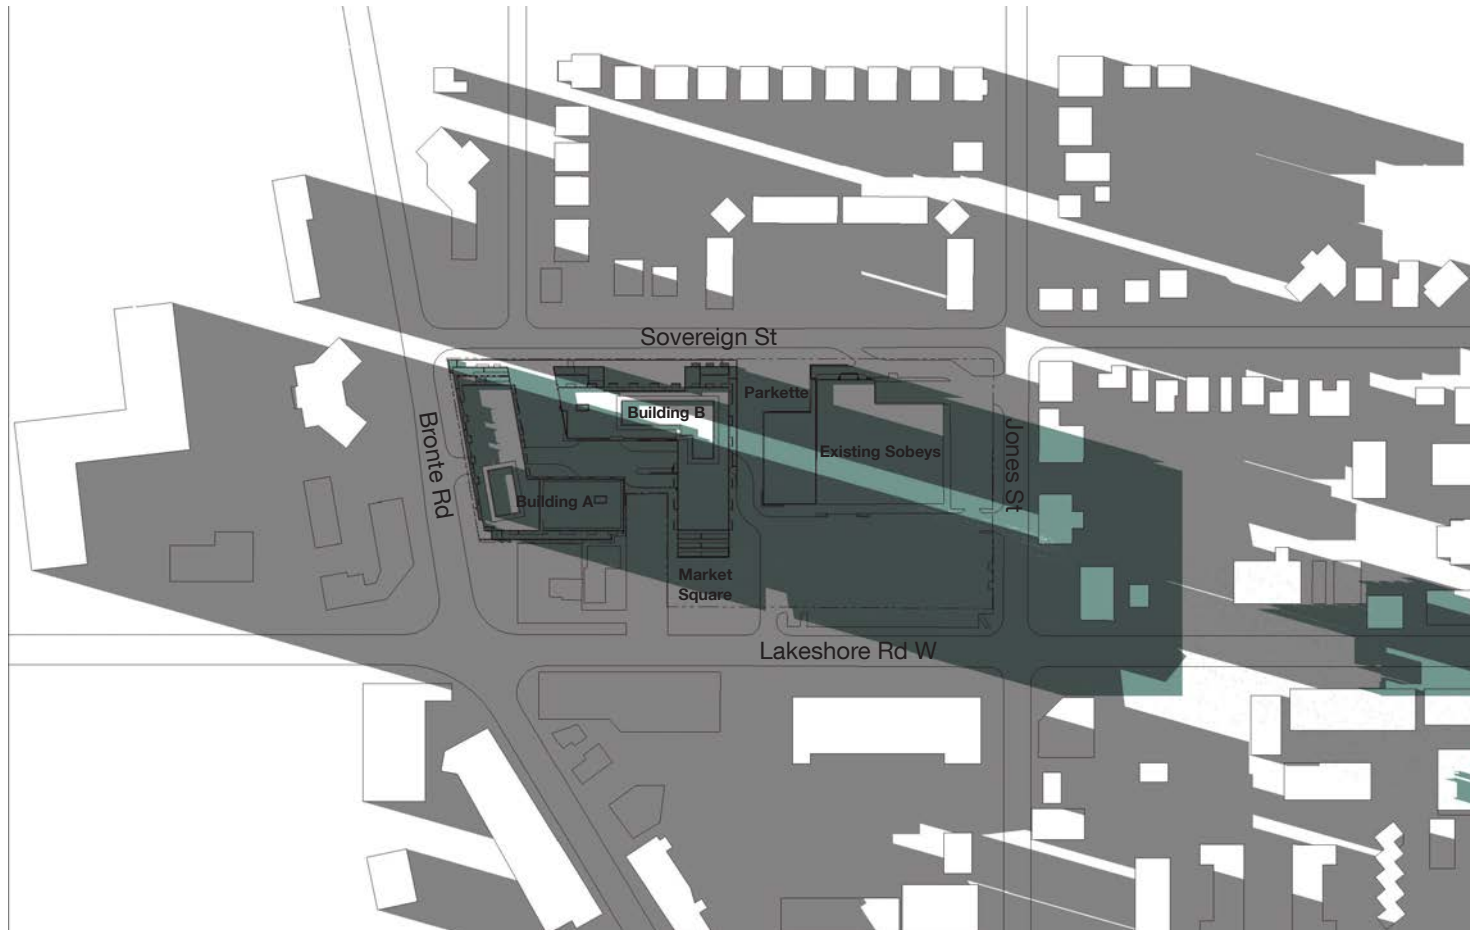

December 21 at 17:18

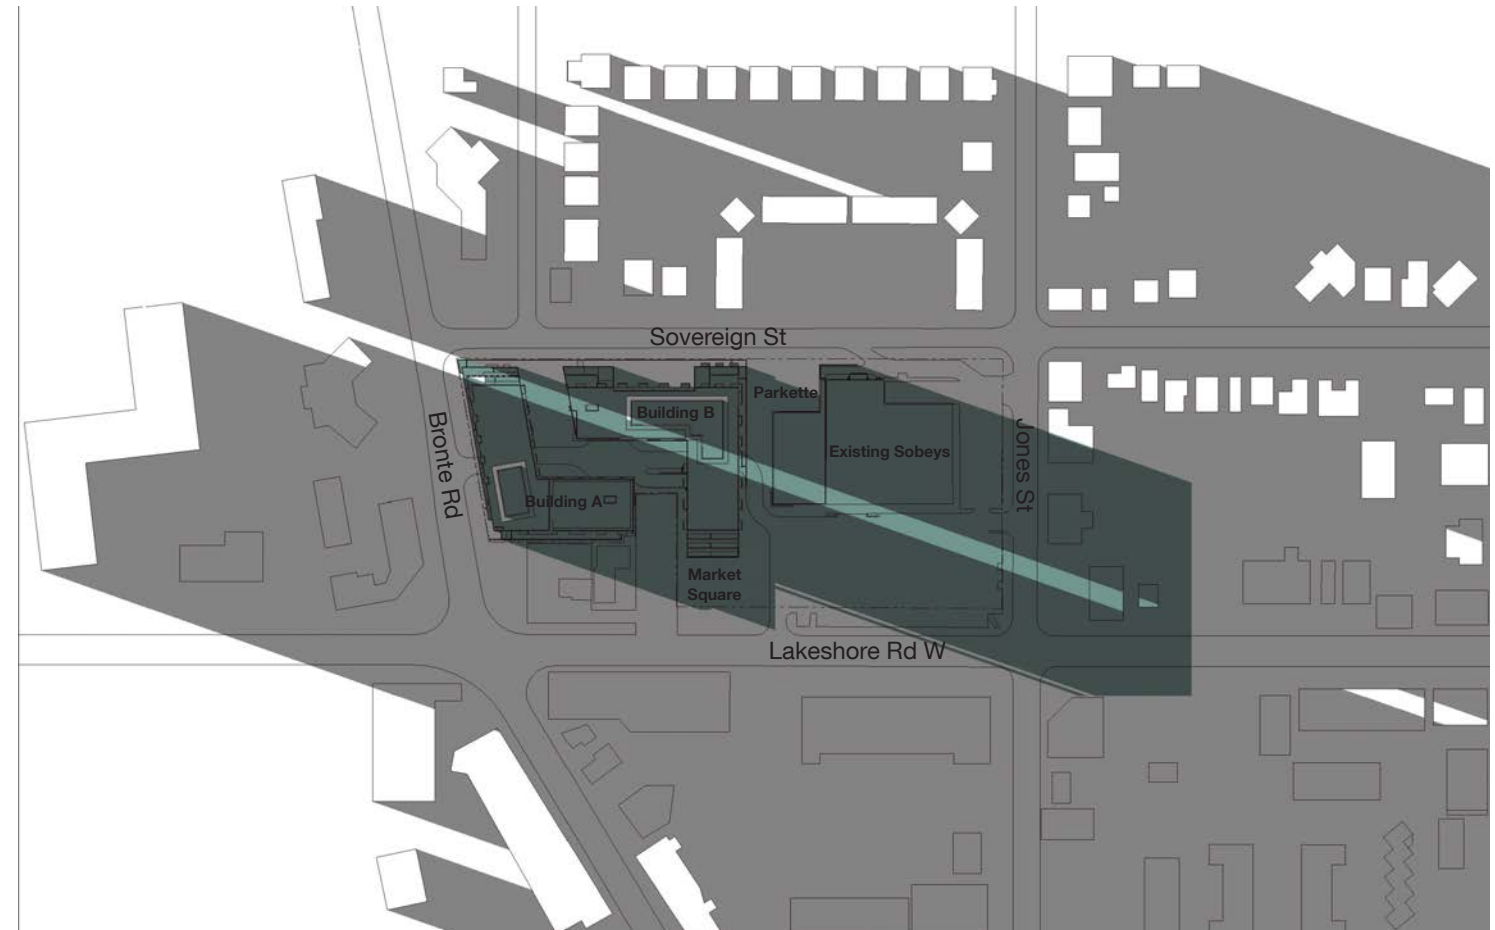

December 21 at 18:18

Legend:

- Shadows from proposed buildings (2441 Lakeshore Road West)
- Shadows from existing developments

Quadrangle

Quadrangle Architects Limited
901 King Street West, Suite 701
Toronto, ON M5V 3H5

Bronte Village Mall Redevelopment

2441 Lakeshore Road West, Oakville

Project No. 16063

3 August 2017

Shadow Study

