


PRELIMINARY ON-STREET PARKING ANALYSIS


24T-
Argo (Joshua Creek) Developments Ltd.

PART OF LOT 8
CONCESSION 1, NORTH OF DUNDAS STREET
STREET
GEOGRAPHIC TOWNSHIP OF TRAFALGAR
NOW IN THE
TOWN OF OAKVILLE
REGIONAL MUNICIPALITY OF HALTON



Argo (Joshua Creek) Developments Ltd.

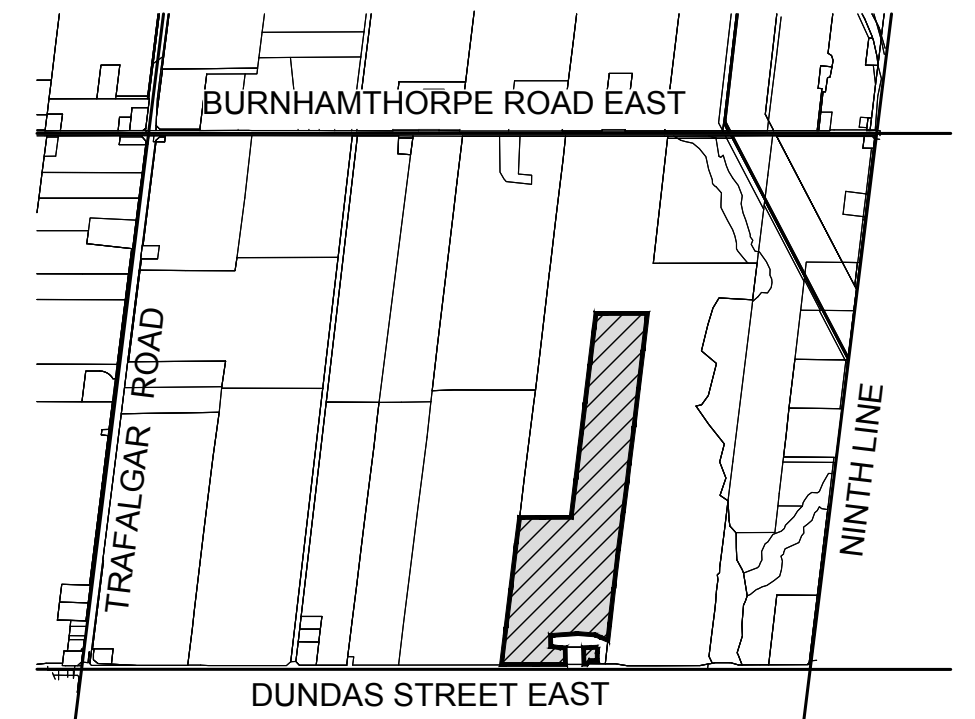

KEY MAP  Subject Lands 

-  ± 335 On-street parking spaces
- ± 600 Residential units
- ± 0.56 Visitor parking space/unit

TYPICAL ON-STREET PARKING SPACE

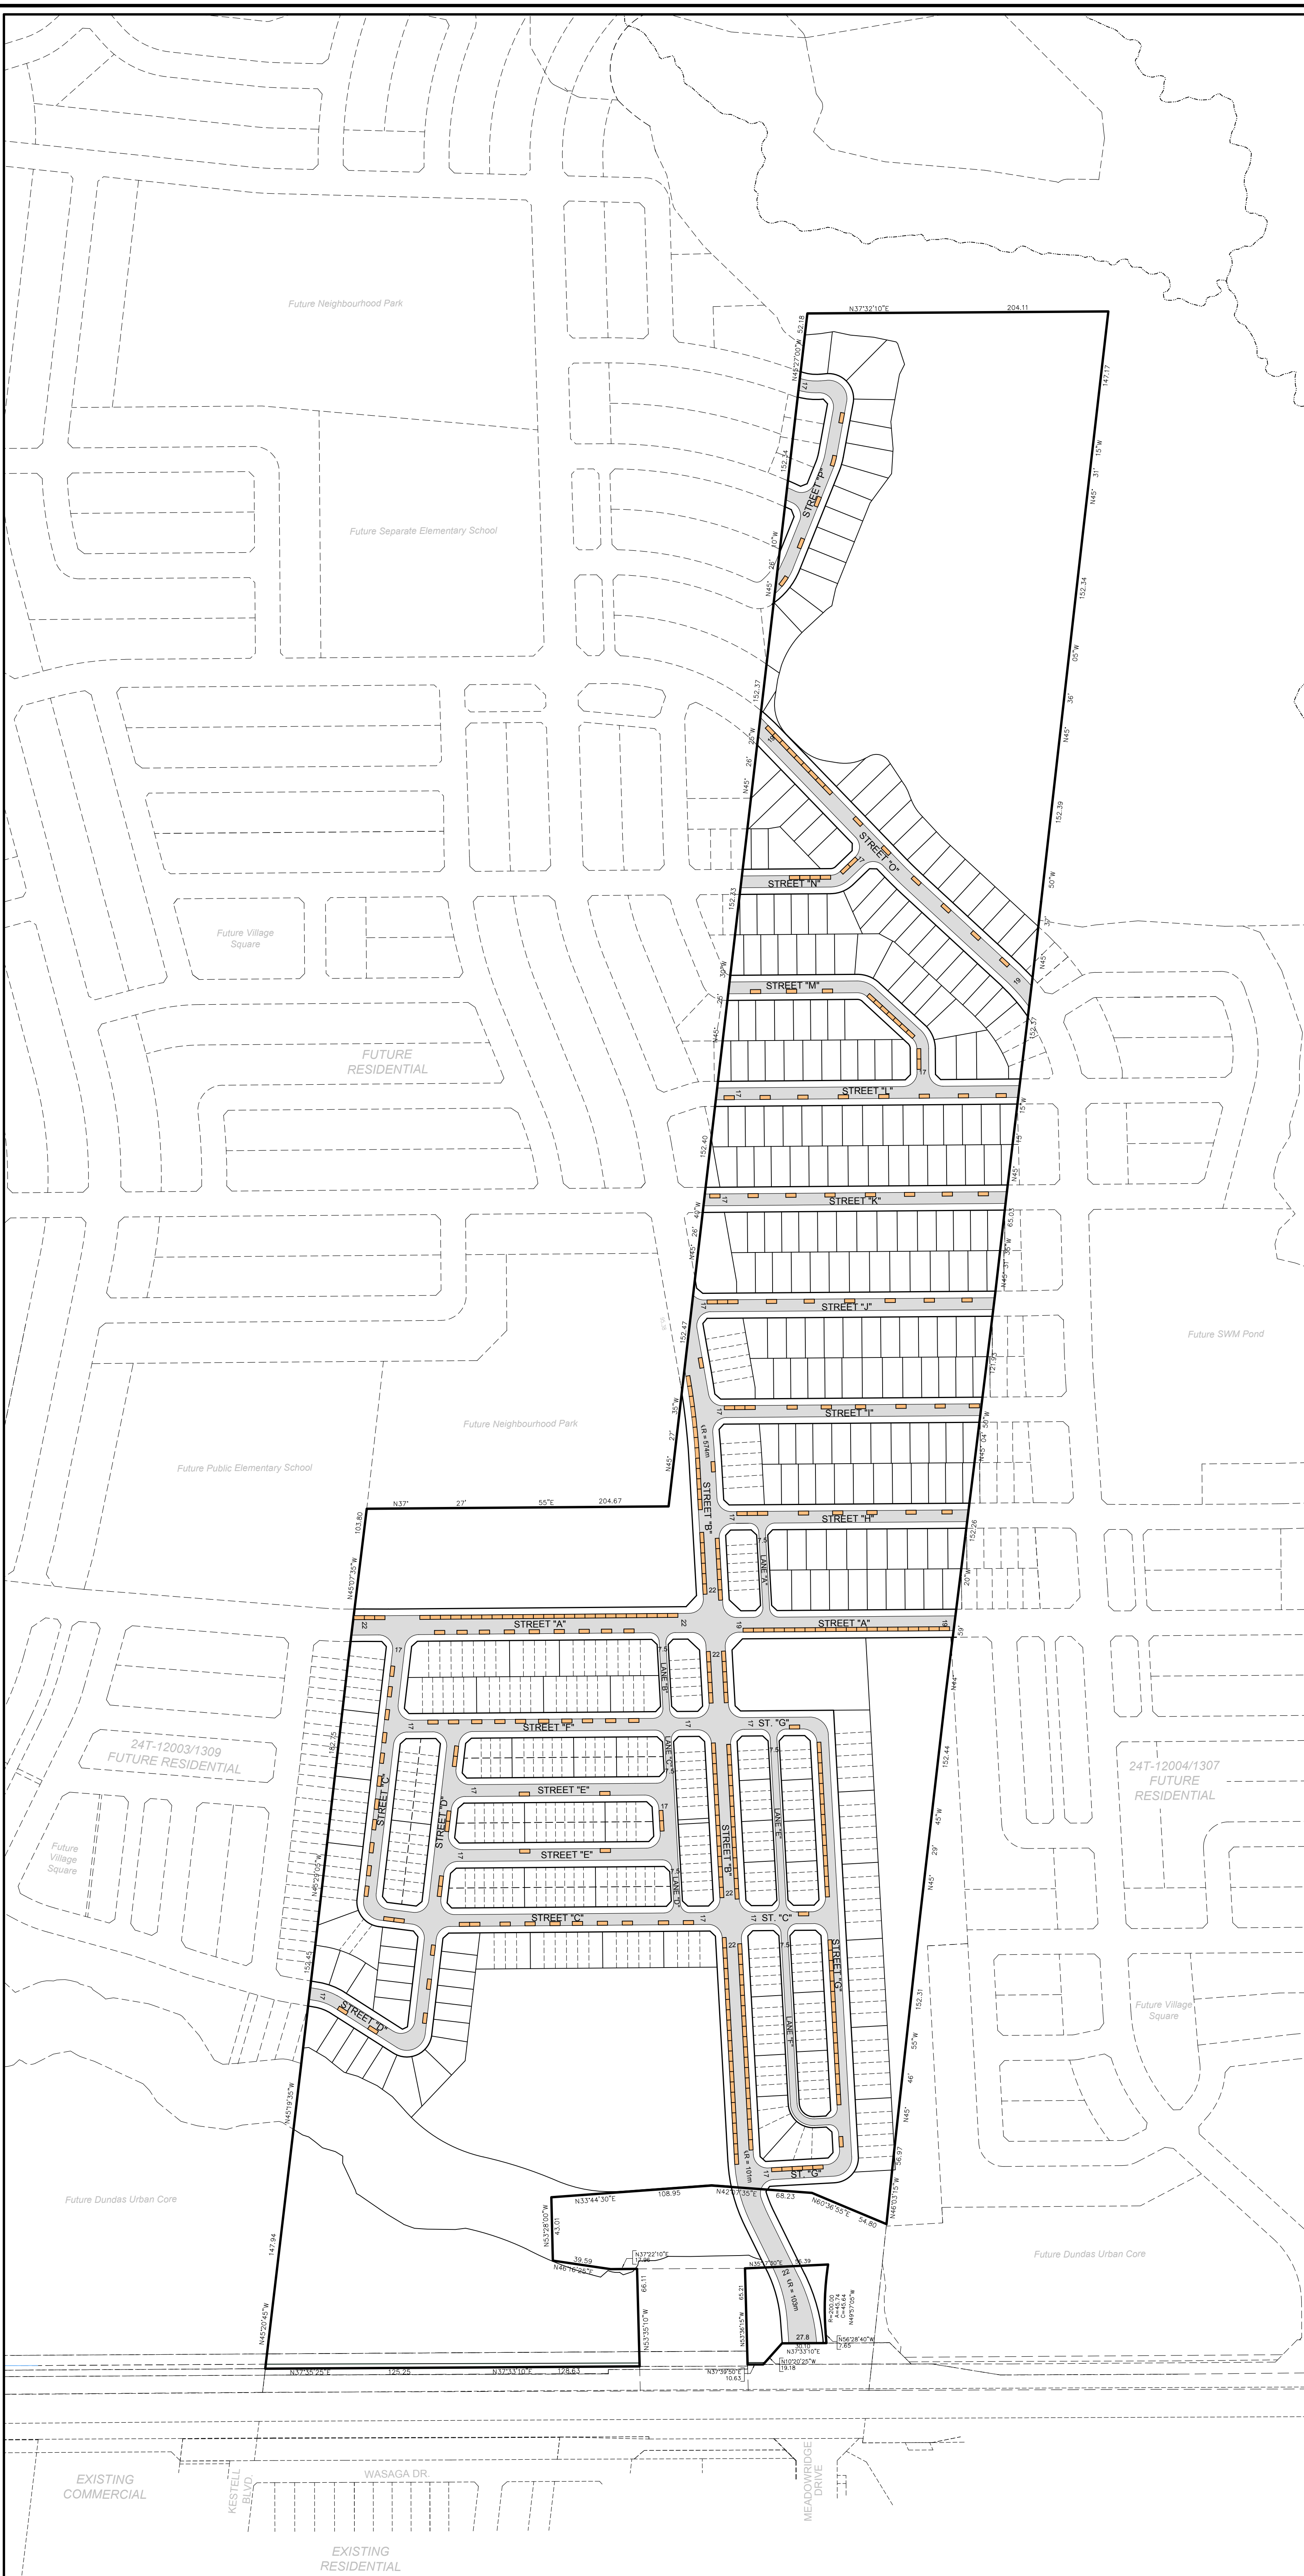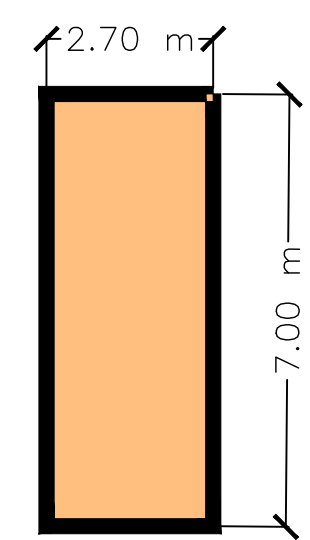

SCALE 1:2000 December 19, 2019

DRAWN BY: SE CHECKED BY: KC 