


No. Date Description
1 2022/03/31 ZBA & OPA

ISSUED

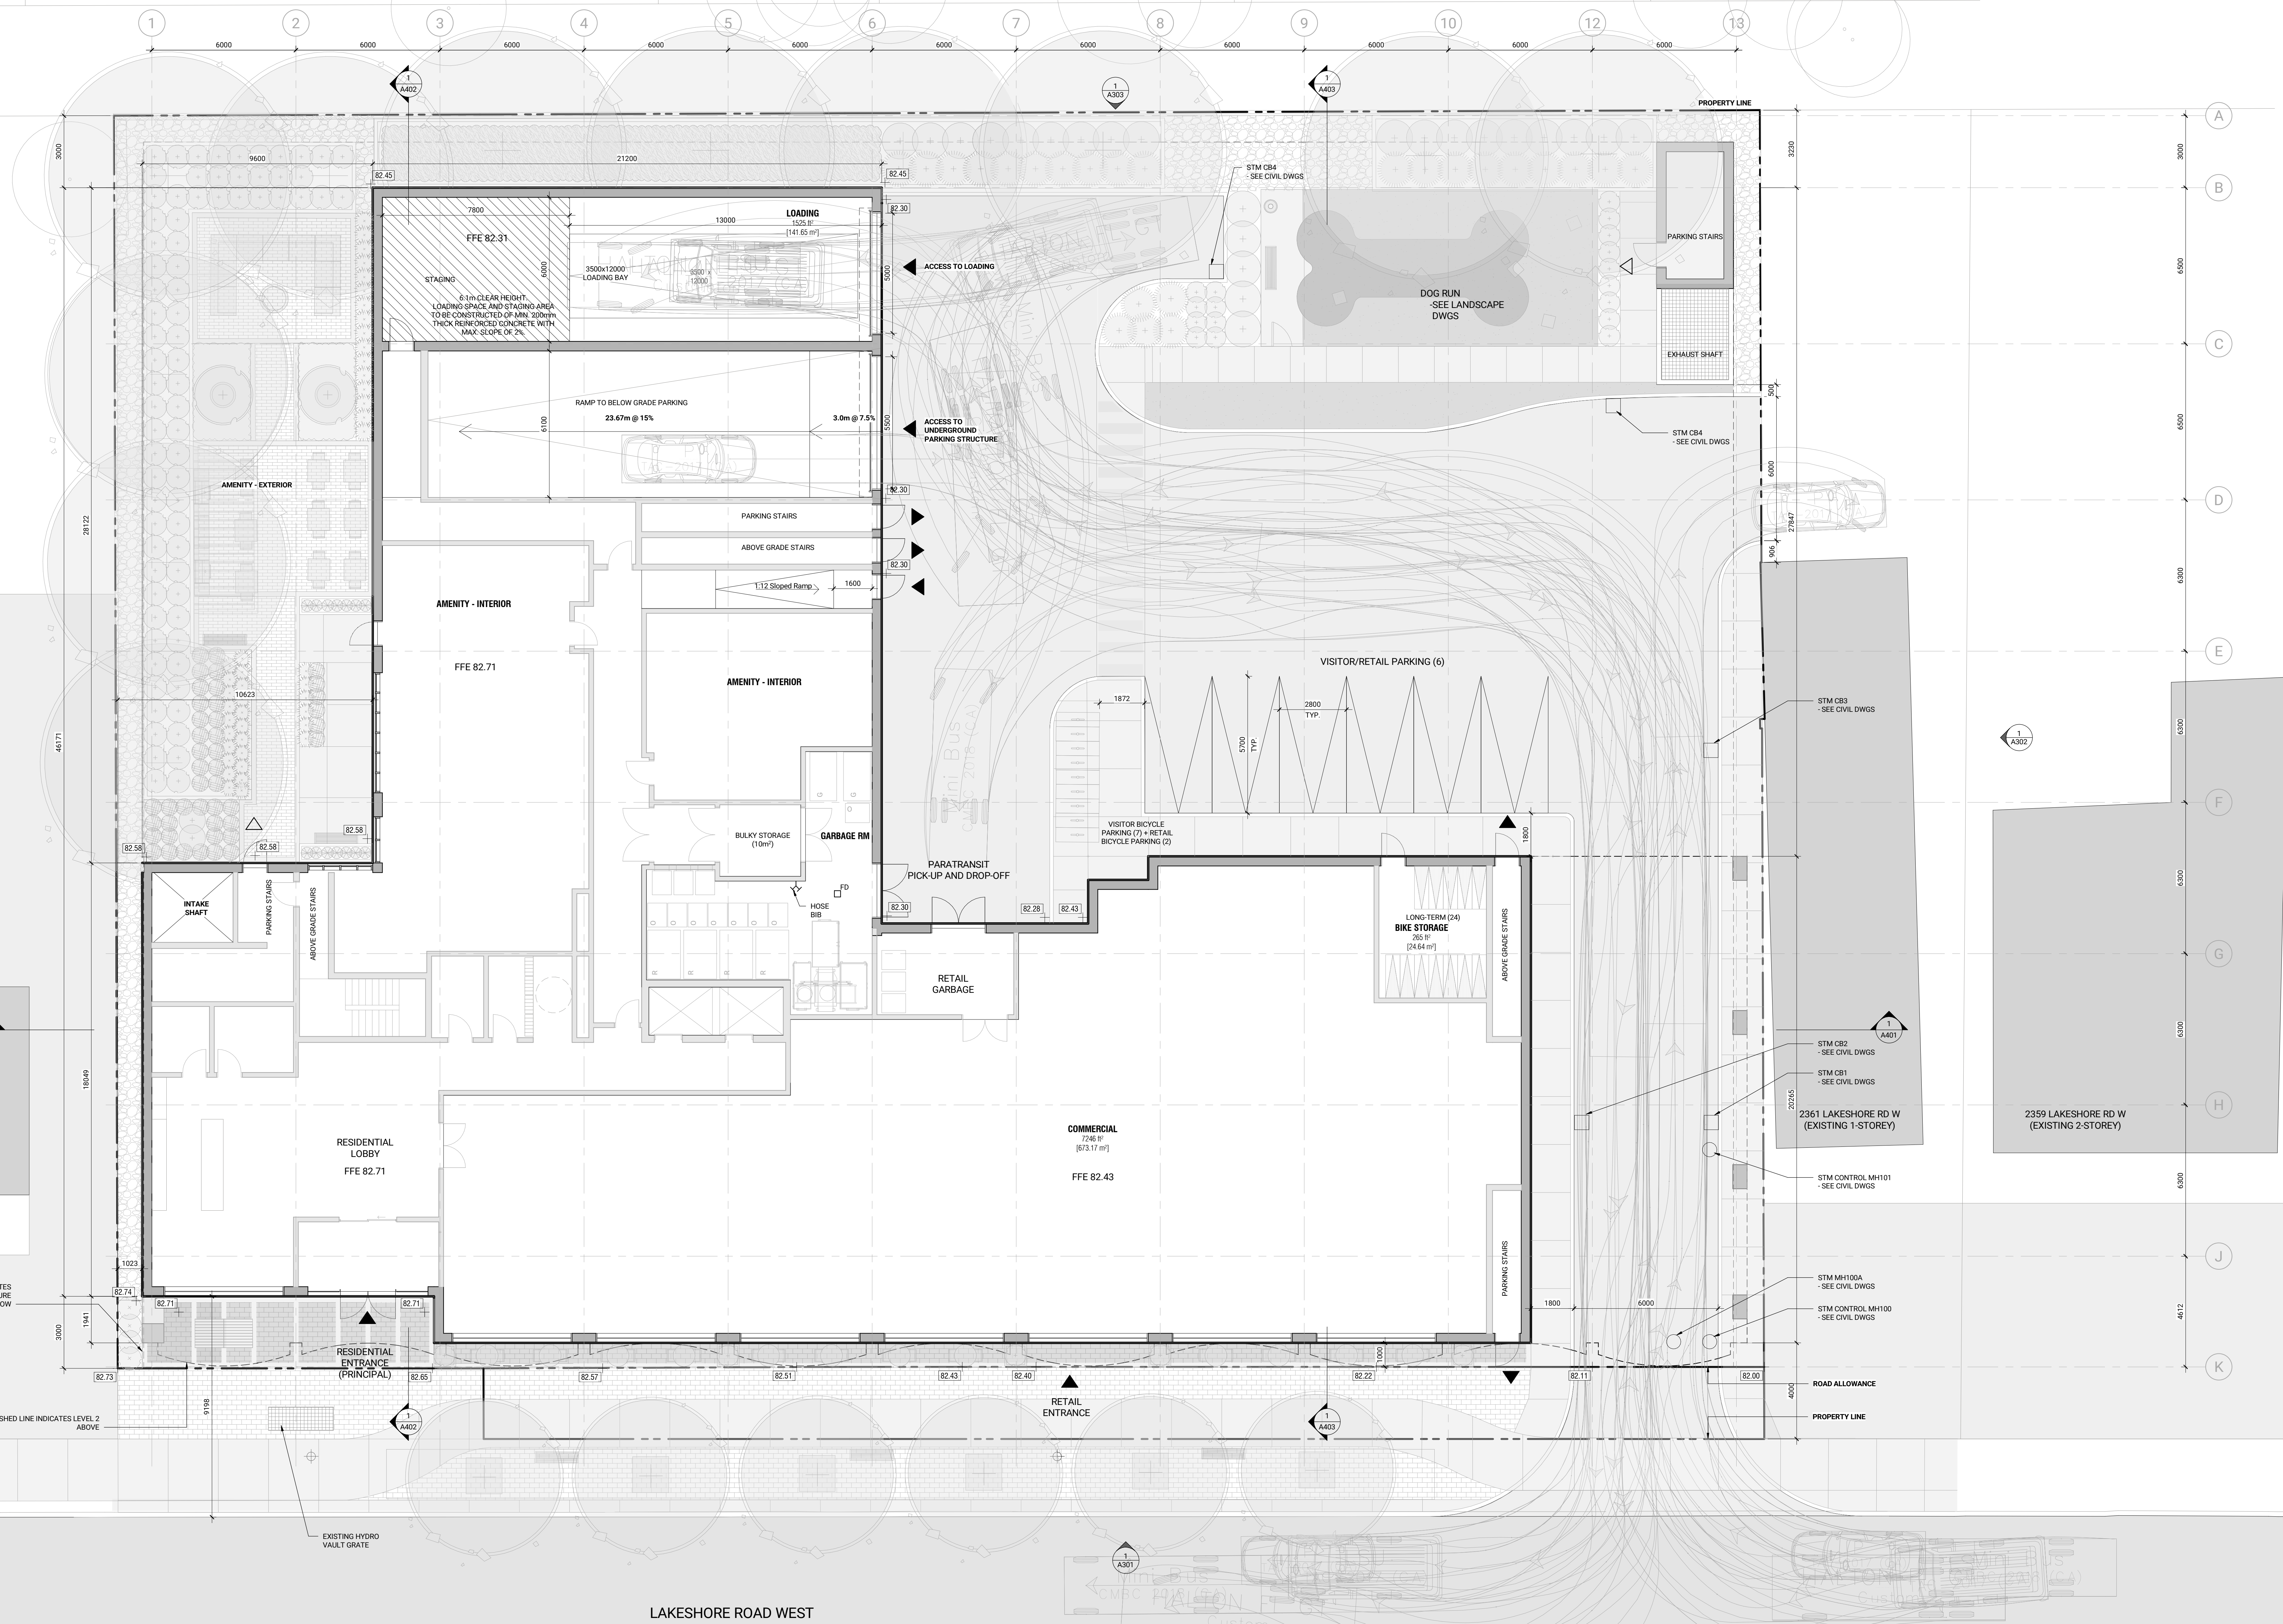

**NOT FOR
CONSTRUCTION**

Contractor Must Check & Verify all Dimensions on the Job.
Do Not Scale Drawings.
All Drawings, Specifications and Related Documents are the Copyright Property of the Architect and shall be returned upon Request. Reproduction or Circulation, Distribution and Release Constitutes Part or in Whole of Violation Without the Written permission of the Architect.
This Drawing is Not to be Used for Construction Until Signed by the Architect.

2365-2377 Lakeshore Rd W
221001

2022-03-31 2:39:12 PM C:\Users\kshah\OneDrive\Files\237001-ARB\1054-Building-02_2365-2377.dwg