











SUPERIOR COURT, OAKVILLE, ONTARIO


LANDSCAPE PLAN

DRAWN BY: MCB

SCALE: AS NOTED

FOLIO: S17144 (21-146Lh)

CHECKED BY: MCB

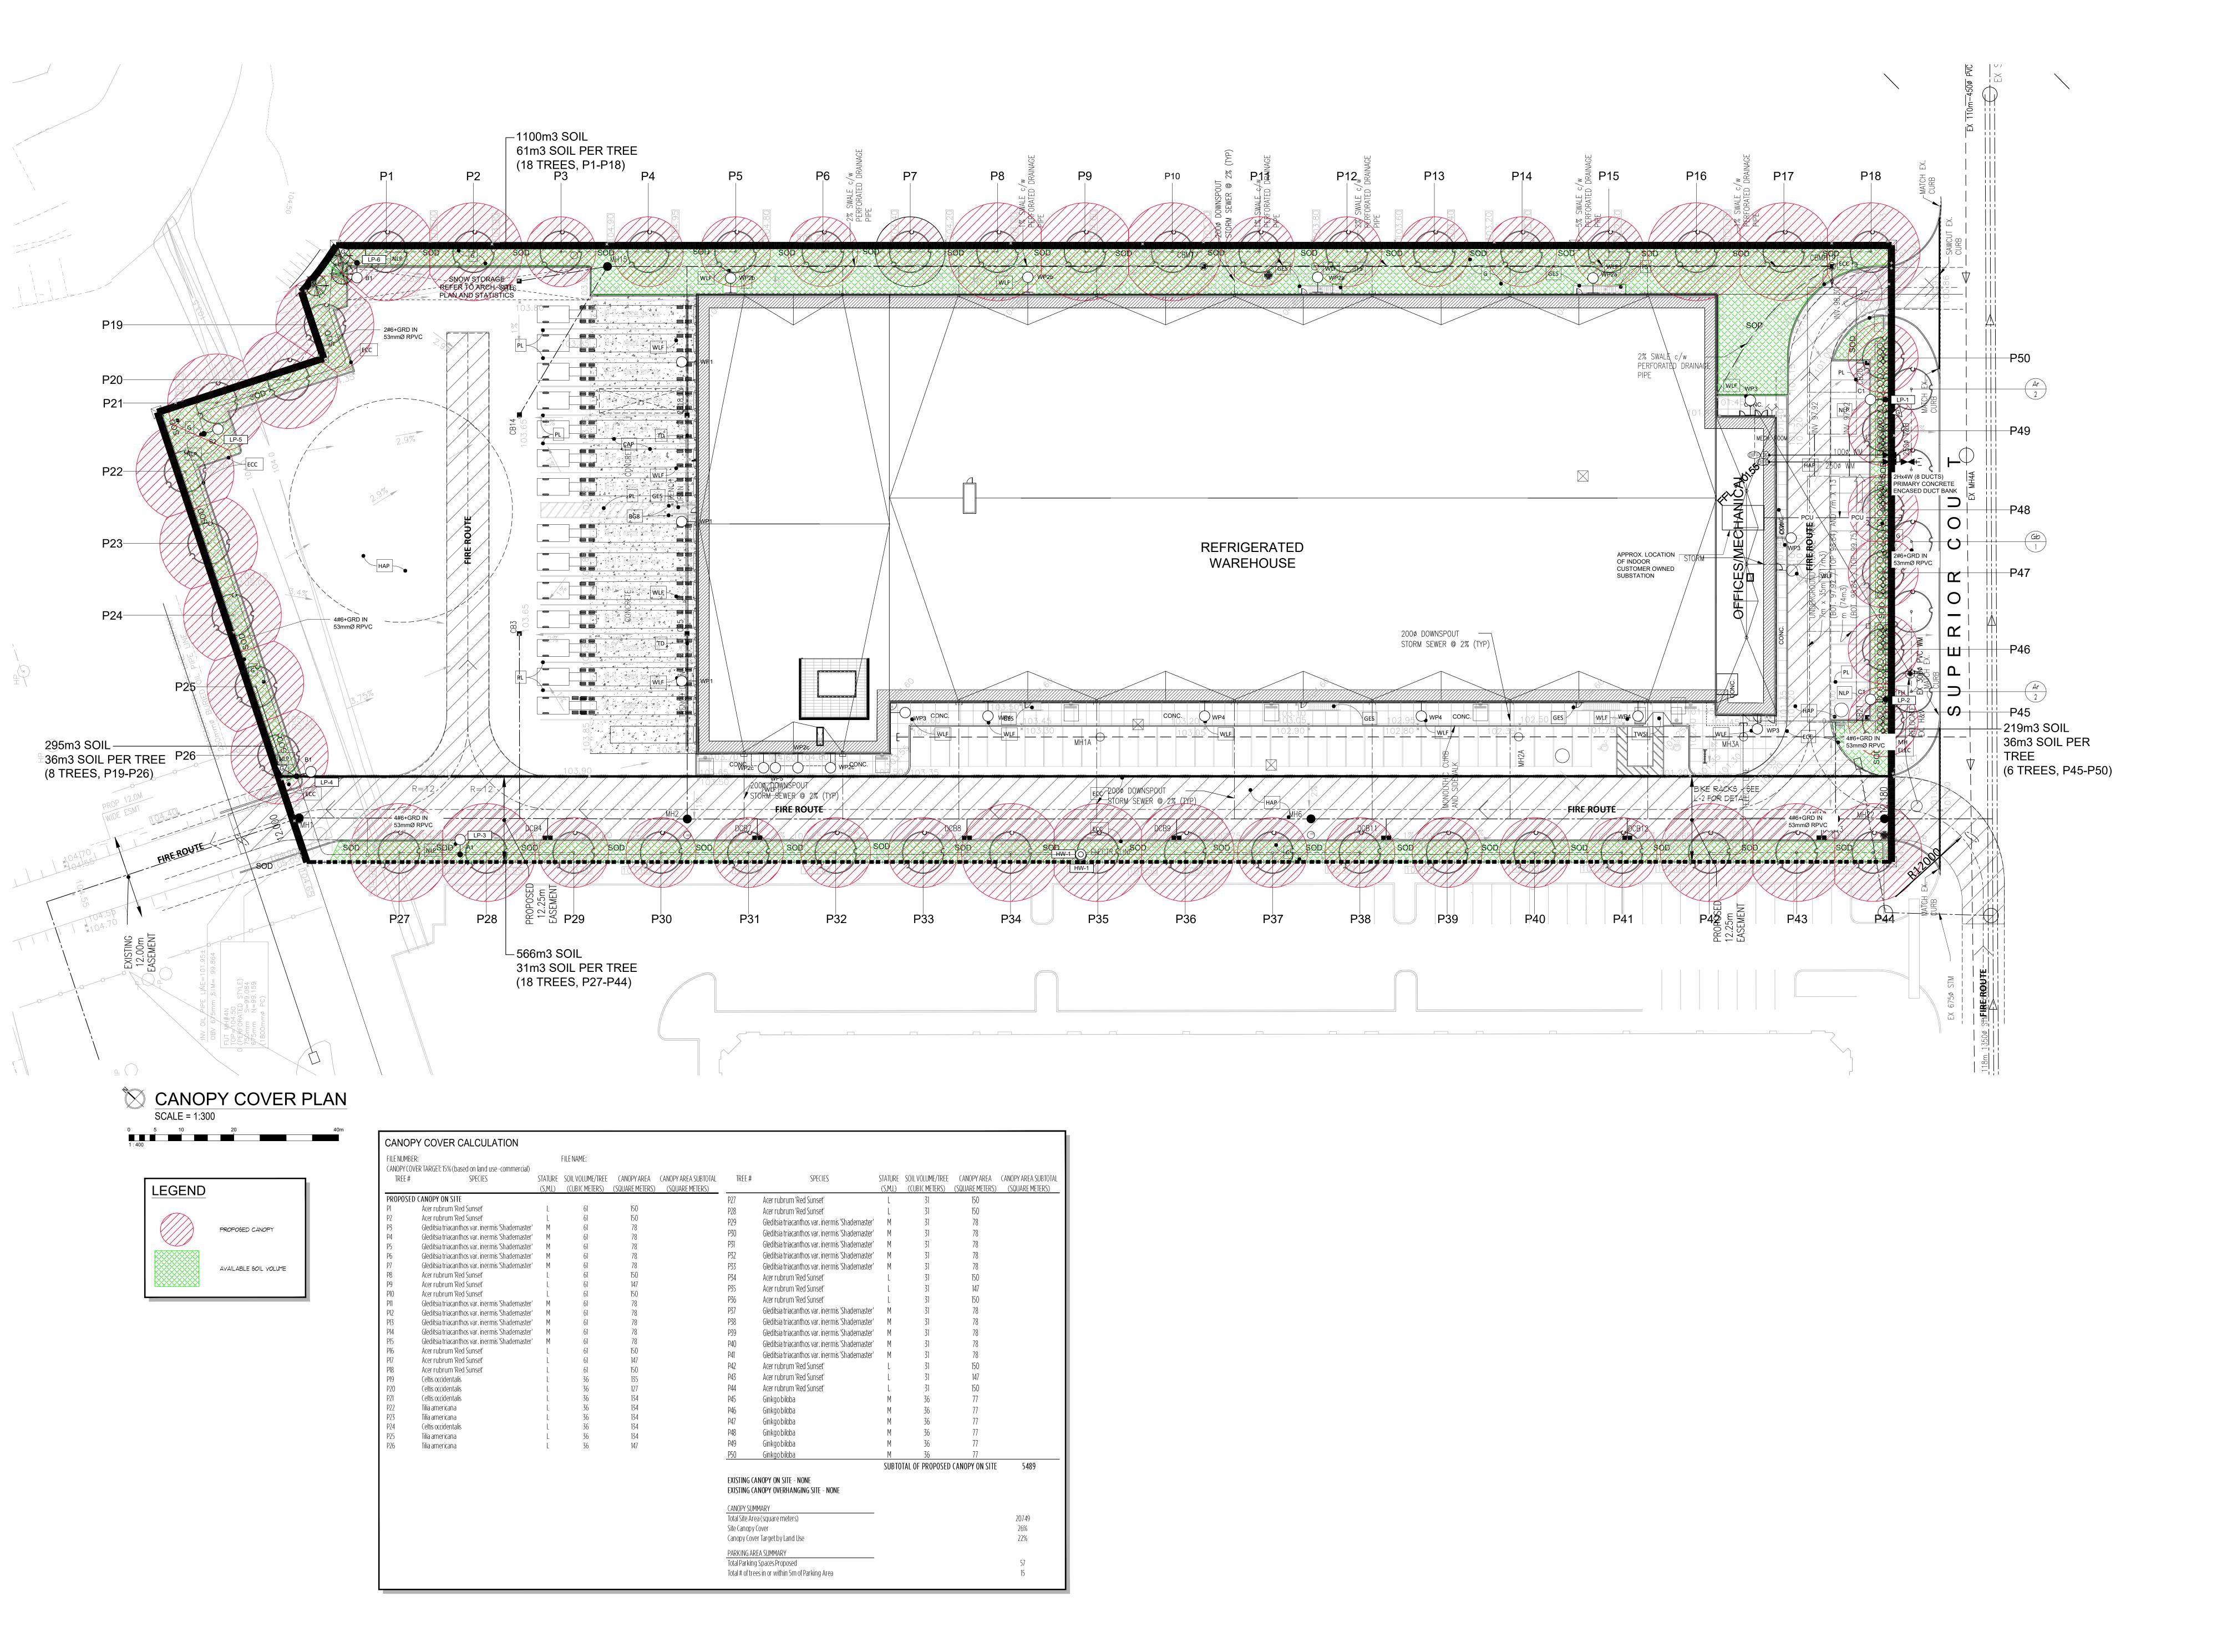

147			5		M 36 77 M 36 77 SUBTOTAL OF PROPOSED CANOPY ON SITE		5489
134 134		P47 P48	Ginkgo biloba Ginkgo biloba	M M	36 36	77 77	
34 34		P46	Ginkgo biloba	M	36	77	
127 134		P44 P45	Acer rubrum 'Red Sunset' Ginkgo biloba	L M	31 36	150 77	
50 35		P42 P43	Acer rubrum 'Red Sunset' Acer rubrum 'Red Sunset'	L	31 31	150 147	
50 147		P41	Gleditsia triacanthos var. inermis 'Shademaster'	М	31	78	
78 78		P39 P40	Gleditsia triacanthos var. inermis 'Shademaster' Gleditsia triacanthos var. inermis 'Shademaster'	M M	31 31	78 78	
78		P38	Gleditsia triacanthos var. inermis 'Shademaster'	М	31	78	
78 78		P36 P37	Acer rubrum 'Red Sunset' Gleditsia triacanthos var. inermis 'Shademaster'	L M	31 31	150 78	
47 50		P35	Acer rubrum 'Red Sunset'	L	31	147	
50		P34	Acer rubrum 'Red Sunset'	L	31	150	
78 78		P32 P33	Gleditsia triacanthos var. inermis 'Shademaster' Gleditsia triacanthos var. inermis 'Shademaster'	M M	31 31	78 78	
78 78		P31	Gleditsia triacanthos var. inermis 'Shademaster'	М	31	78	
78		P29 P30	Gleditsia triacanthos var. inermis 'Shademaster' Gleditsia triacanthos var. inermis 'Shademaster'	M M	31 31	78 78	
50 50		P27 P28	Acer rubrum 'Red Sunset' Acer rubrum 'Red Sunset'	L	31 31	150 150	
PY AREA E METERS)	CANOPY AREA SUBTOTAL (SQUARE METERS)	TREE #	SPECIES	stature (s,m,l)	SOIL VOLUME/TREE (CUBIC METERS)	CANOPY AREA (SQUARE METERS)	CANOPY AREA SUBTOTAL (SQUARE METERS)



RON KOUDYS LANDSCAPE ARCHITECTS



SUPERIOR COURT, OAKVILLE, ONTARIO

CANOPY COVER PLAN

SCALE: AS NOTED

DRAWN BY: MCB CHECKED BY: MCB

L002

FOLIO: S17144 (21-146Lh)