





ONTARIO ASSOCIATION
 OF ARCHITECTS
 MICHAEL SPAZIANI
 LICENSE
 3631

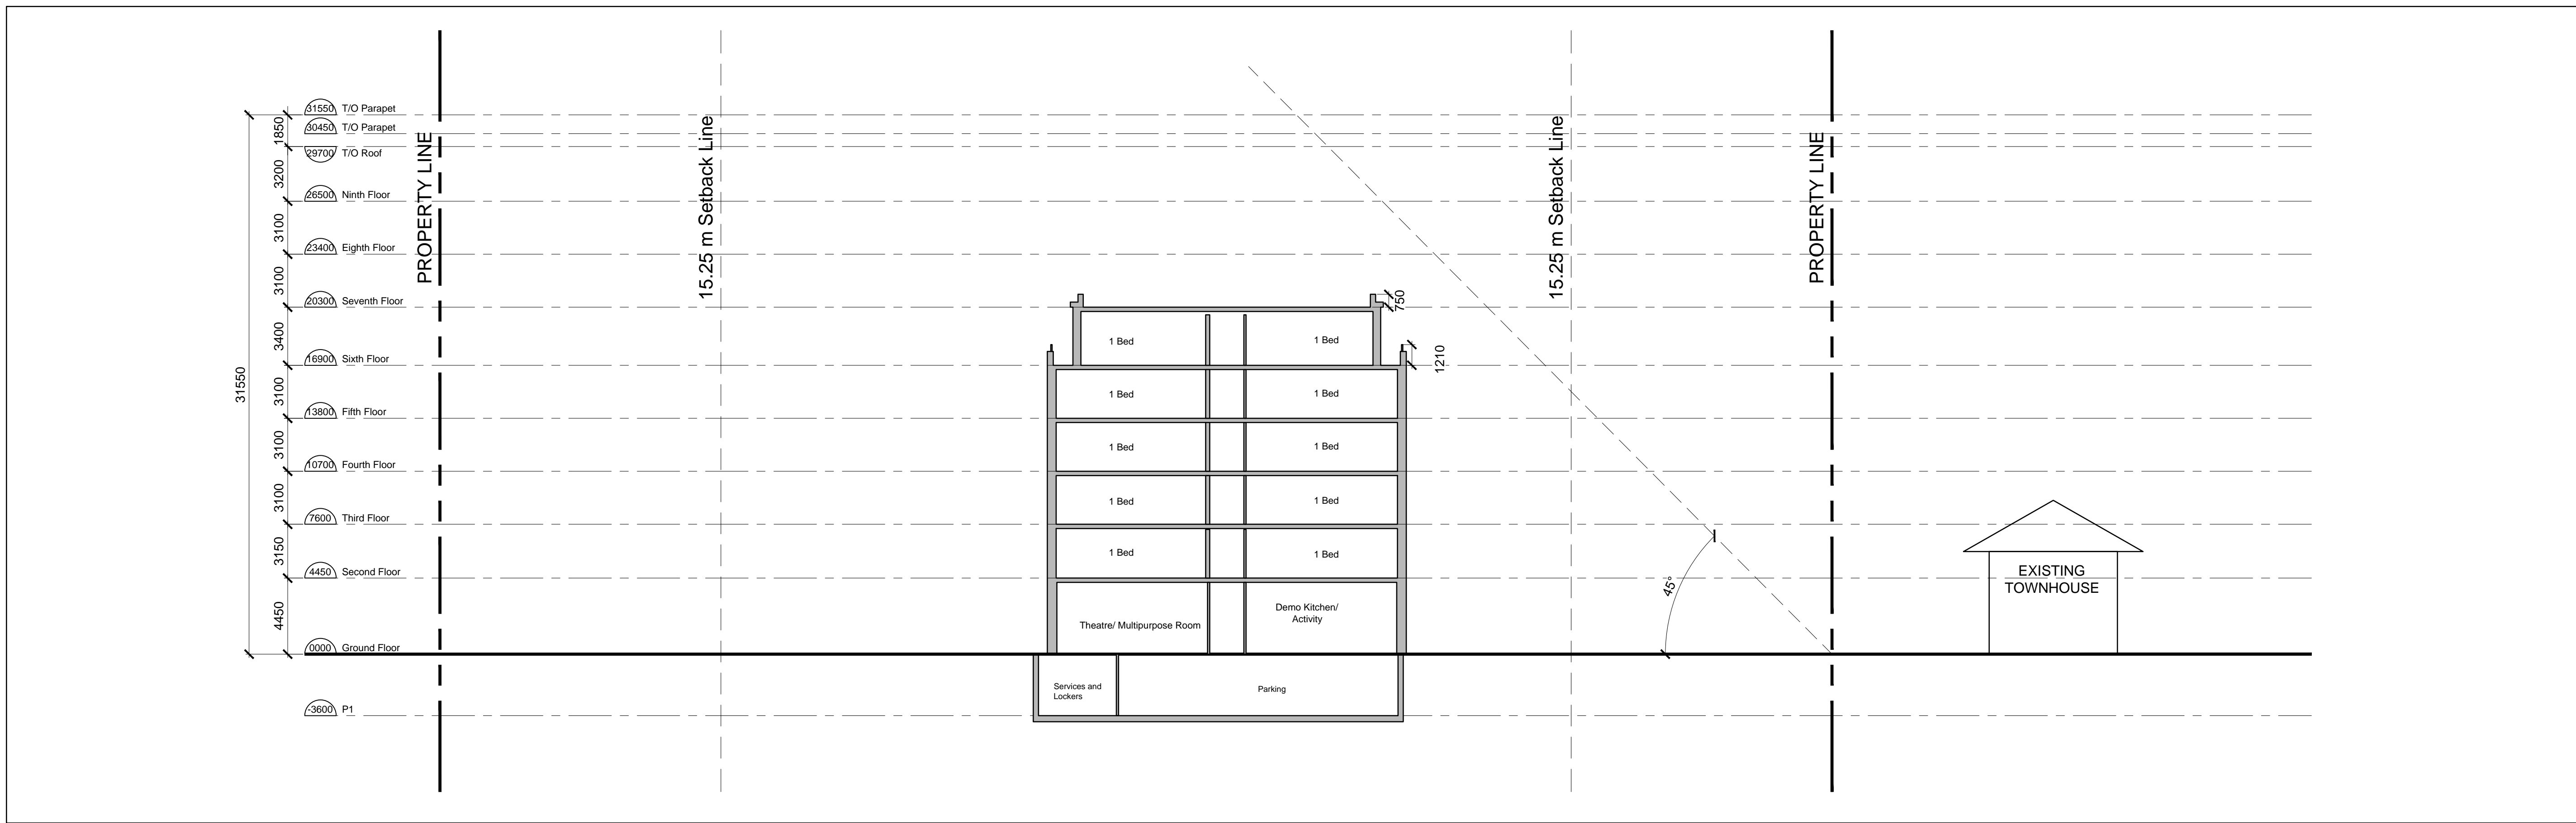

1 Section A-A
 A301

Scale: 1:200

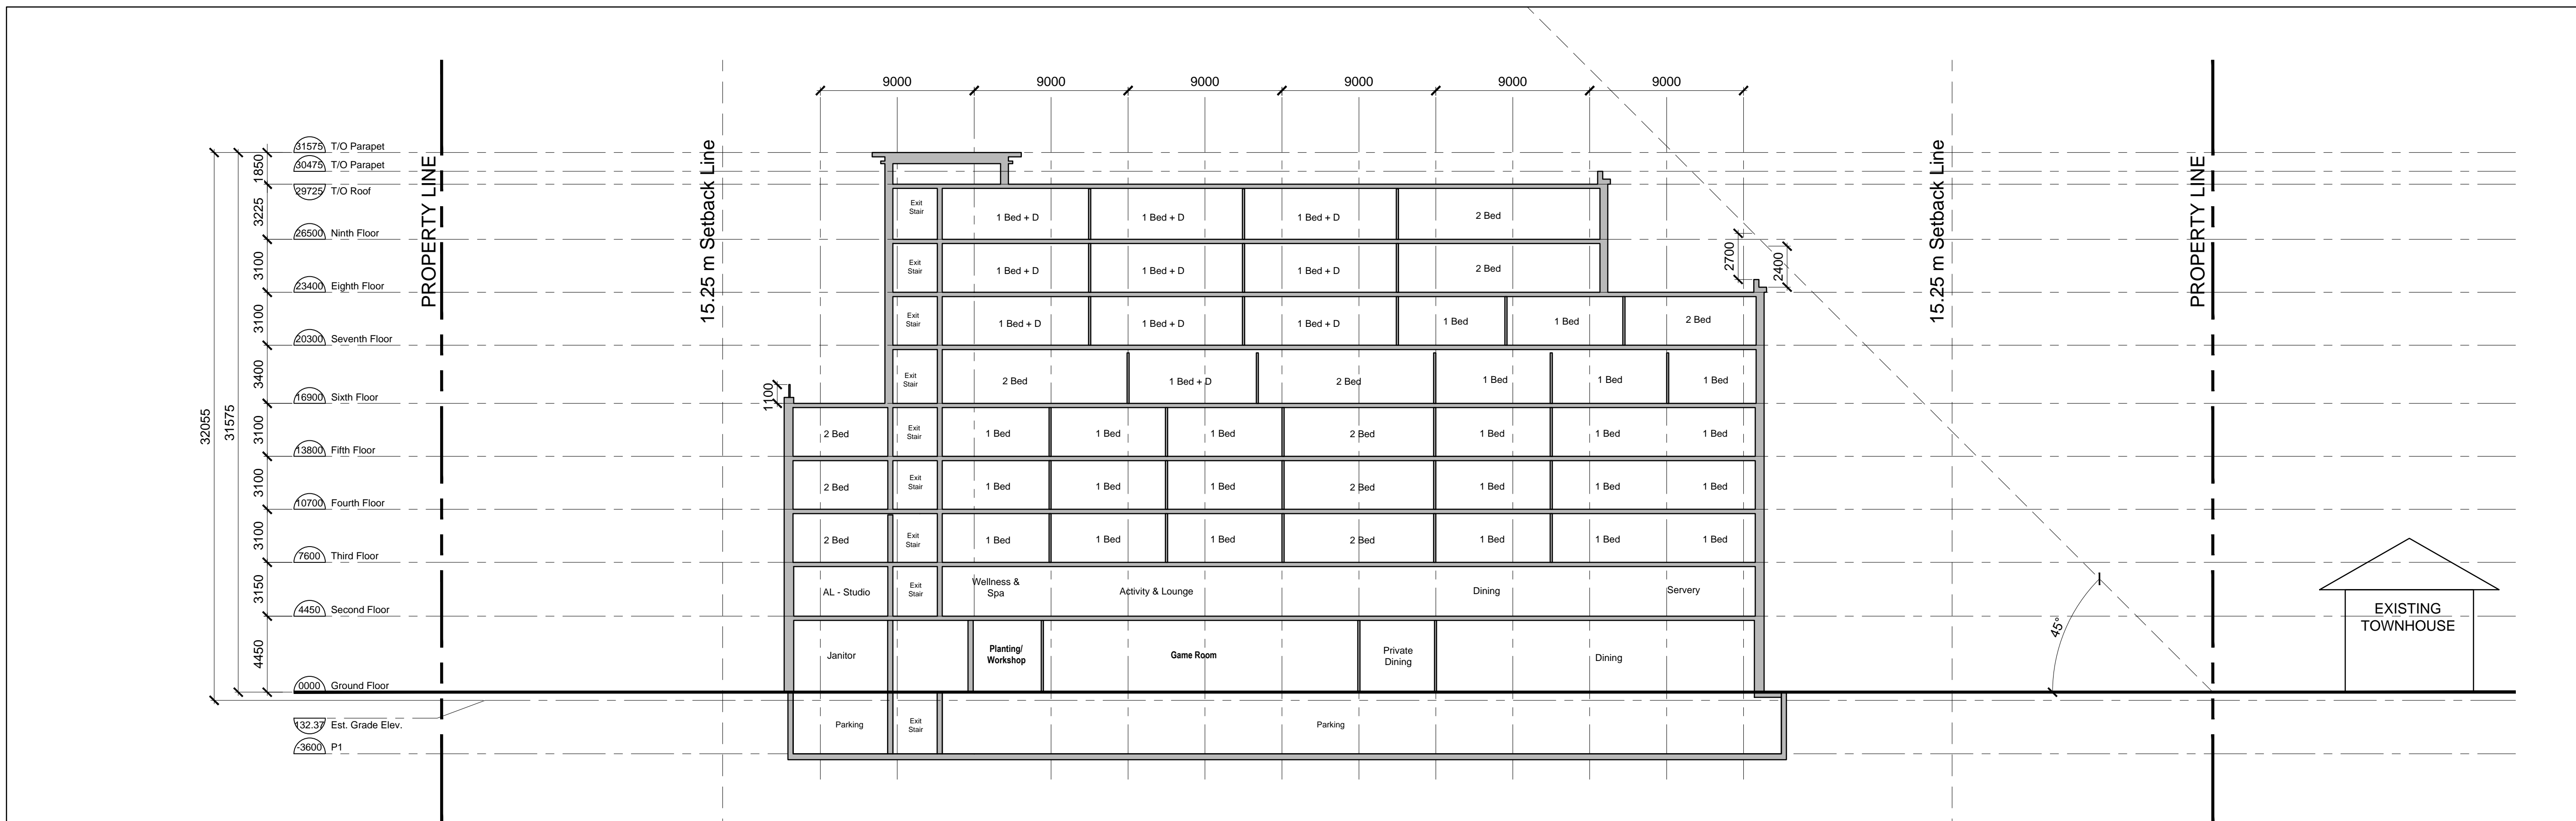

2 Section B-B
 A301

Scale: 1:200

NO.	REVISIONS:	ISSUED:
5	Reissued for SPA	Aug. 20, '20
4	Reissued for SPA	Mar. 23, '20
3	Issued for SPA Resub	Jan 14, '20
2	Issued for SPA Resubmission	Oct 21, '19
1	Issued for SPA Resubmission	July 17, '19


NOTE: This drawing is the property of the Architect and may not be reproduced or used without the expressed consent of the Architect. The contractor is to verify all dimensions and conditions on the project and to report any discrepancies to the Architect prior to commencing work. These drawings are not to be used for construction purposes unless indicated as "Issued for construction."

CLIENT:
Branthaven McCraney Inc.
 Oakville, Ontario

PROJECT:
McCraney Retirement Residence
 1105 McCraney Street East
 Oakville, Ont.
 SP1514021/01

SHEET TITLE:
Building Sections

PROJECT NO. C8046	DATE: July 2019
SCALE: 1:200	SHEET NO.:
DRAWN:	A301
CHECKED: msai	
FILE NO. C8046	

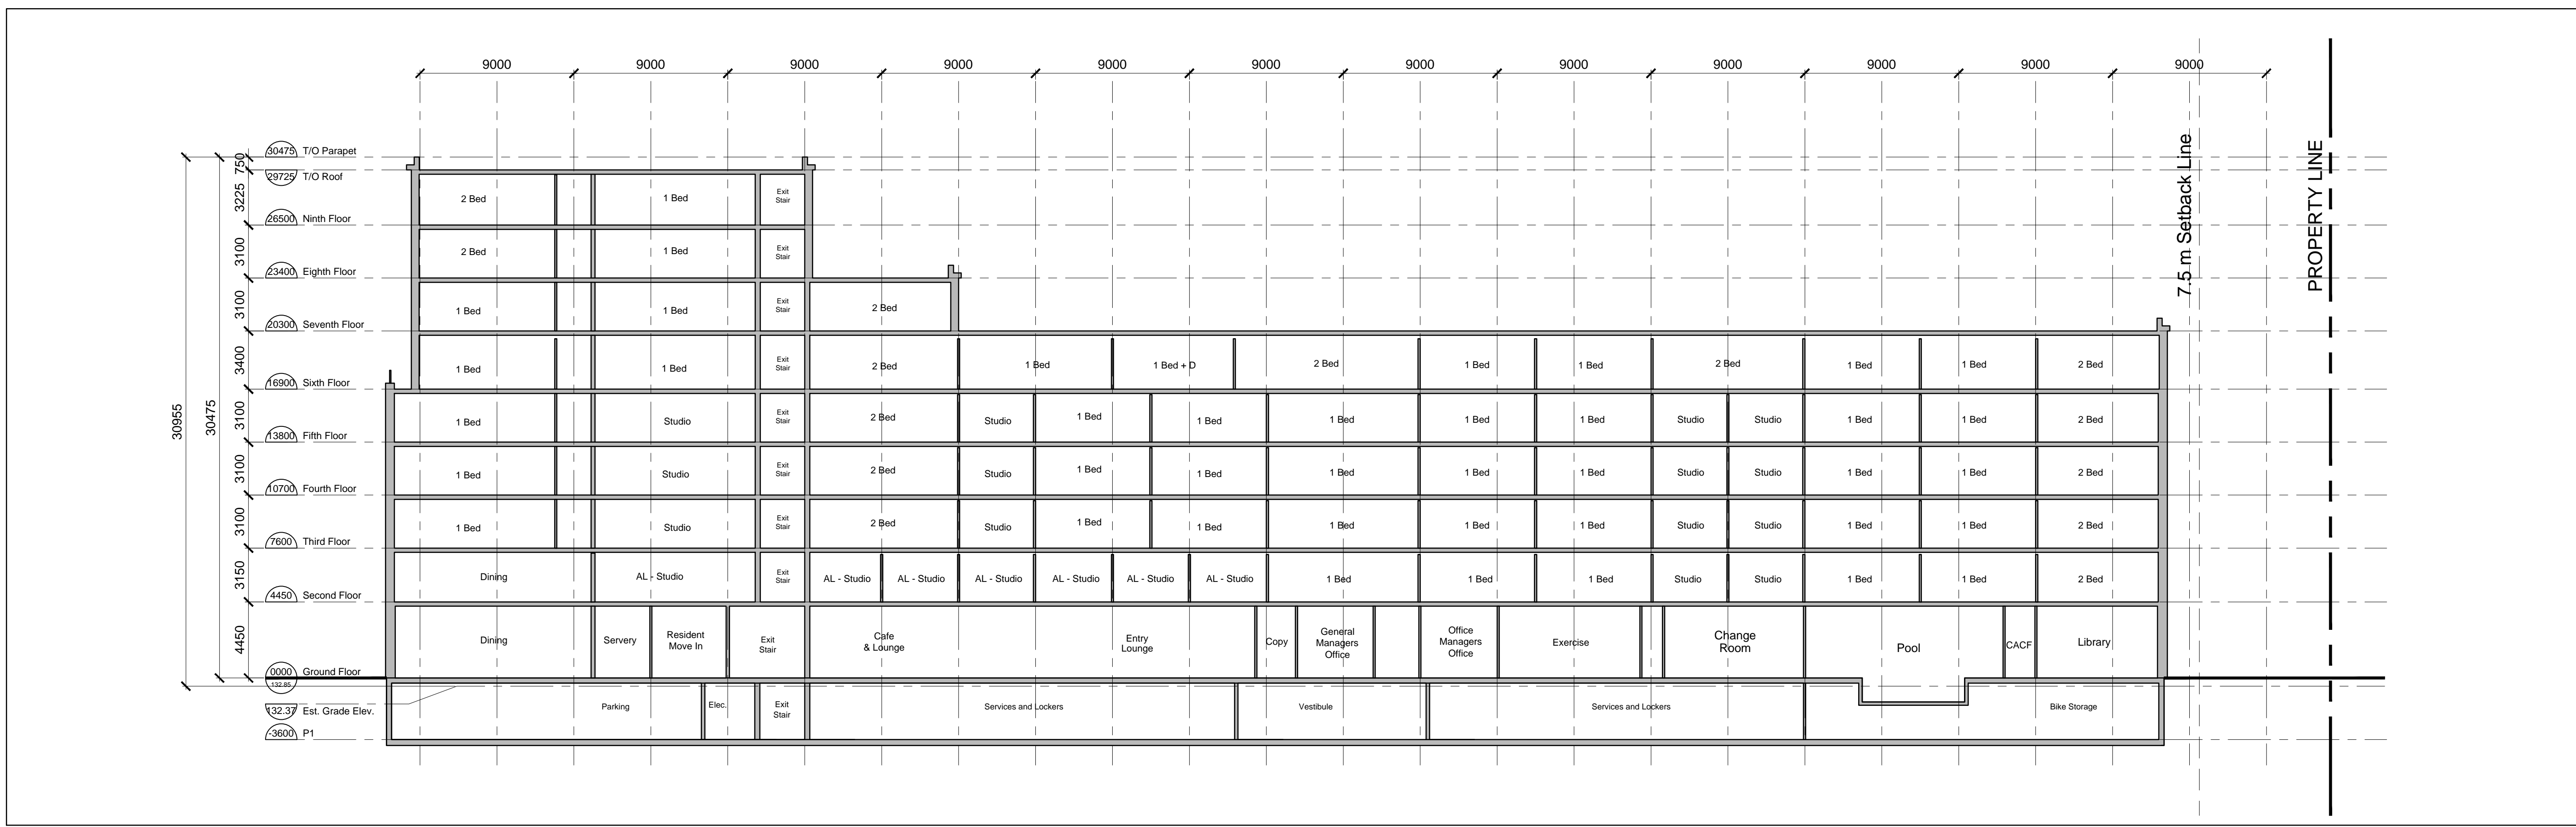

1 Section A-A
 A302 Scale: 1:200

5	Reissued for SPA	Aug. 20, '20
4	Reissued for SPA	Mar. 23, '20
3	Issued for SPA Resub	Jan 14, '20
2	Issued for SPA Resubmission	Oct 21, '19
1	Issued for SPA Resubmission	July 17, '19
NO:	REVISIONS:	ISSUED:

NOTE: This drawing is the property of the Architect and may not be reproduced or used without the expressed consent of the Architect. The contractor is to verify all dimensions and conditions on the project and to report any discrepancies to the Architect prior to commencing work. These drawings are not to be used for construction purposes unless indicated as "Issued for construction."

CLIENT:
Branthaven McCraney Inc.
 Oakville, Ontario

PROJECT:
McCraney Retirement Residence
 1105 McCraney Street East
 Oakville, Ont.
 SP1514021/01

SHEET TITLE:
Building Sections

PROJECT NO. C8046	
SCALE: 1:200	DATE: July 2019
DRAWN:	SHEET NO:
CHECKED: msai	A301
FILE NO. C8046	