


- | GLAZING TYPE   | AREA (m <sup>2</sup> )      |
|--|-----------------------------|
| <input type="checkbox"/> CLEAR GLAZING                       | 25.66                       |
| <input type="checkbox"/> DOT PATTERN ON CLEAR GLAZING        | 179.66                      |
| <input type="checkbox"/> SPANDREL GLAZING                    | 277.62                      |
| <b>TOTAL</b>   | <b>482.94 m<sup>2</sup></b> |
| DOT PATTERNED GLASS + SPANDREL GLASS = 457.28 m <sup>2</sup> |                             |
| 95% OF CONTIGUOUS GLASS PANEL AREA IS BIRD-FRIENDLY          |                             |

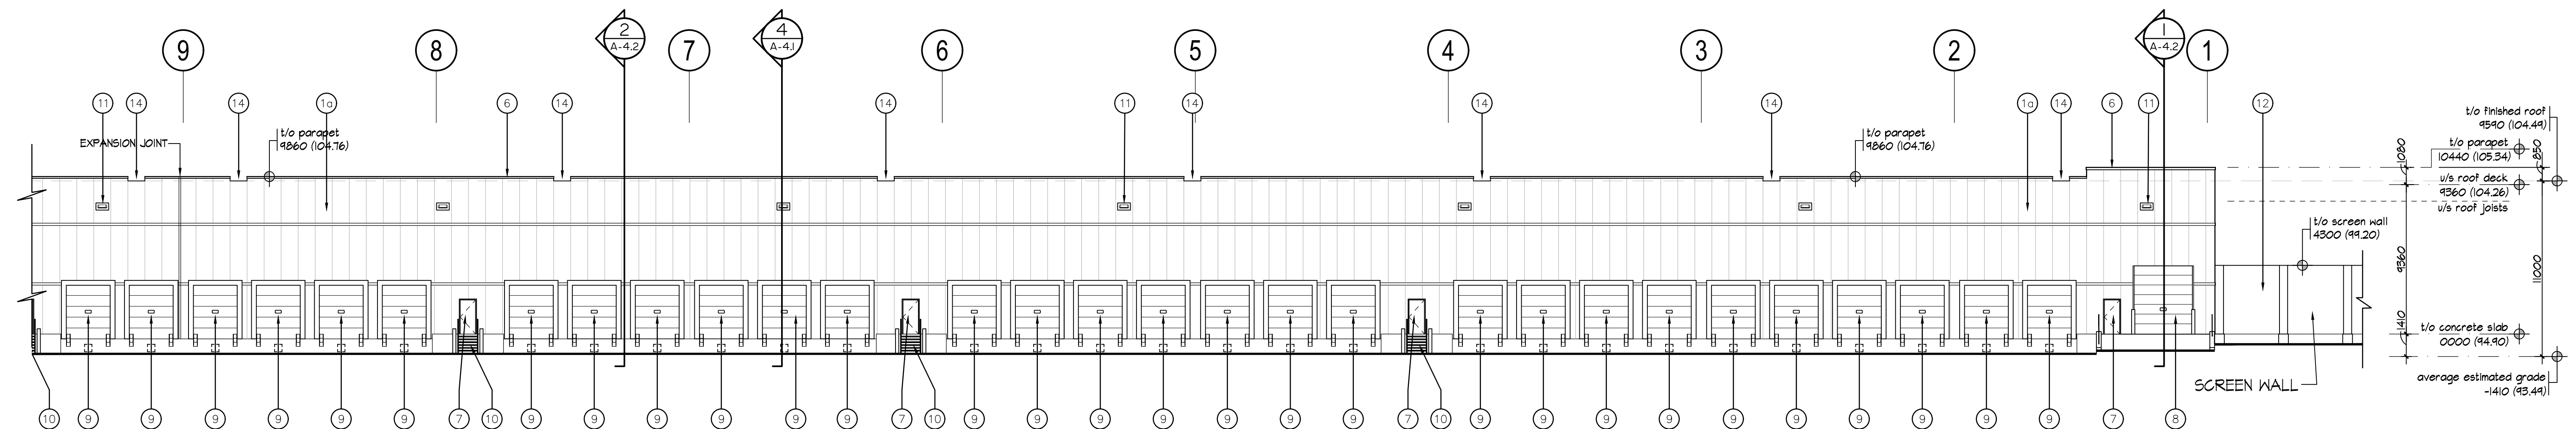

PARTIAL NORTH ELEVATION AT EAST END

| No. | ISSUED                                 | DATE            |
|-----|--|-----------------|
| 1   | ISSUED FOR REVIEW                      | OCT. 1,<br>2020 |
| 2   | RE-ISSUED FOR SPA                      | MAR. 1<br>2021  |
| 3   | RE-ISSUED FOR SPA                      | NOV. 25<br>2021 |
| 4   | RE-ISSUED FOR SPA                      | JULY 6,<br>2022 |
| 5   | RE-ISSUED FOR SPA<br>4TH RE-SUBMISSION | JULY 28<br>2023 |

| No. | REVISION | DATE |
|-----|----------|------|
|-----|----------|------|

30 Great Gulf Drive, Unit 20 | Concord ON | L4K 0K7  
T. 905.660.0722 | [www.baldassarra.ca](http://www.baldassarra.ca)

OWNERS INFORMATION



Oakville, Ontario

# NORTH ELEVATION

## Building A

18-51 A

### A-3.1A