



KEYMAP (NTS)


LEGEND

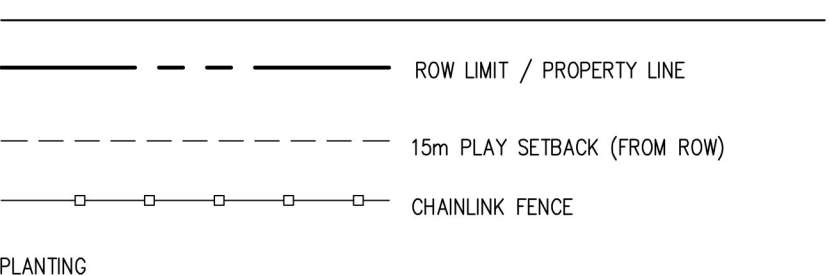




PLANTING

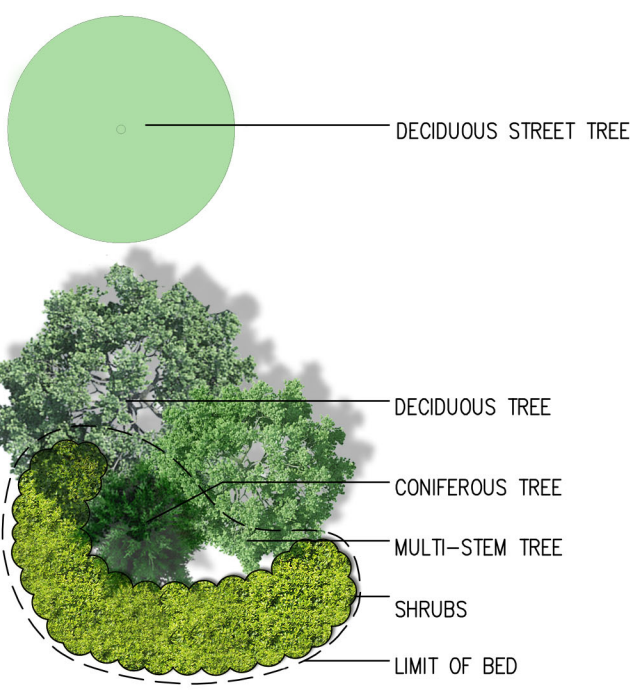



SURFACING

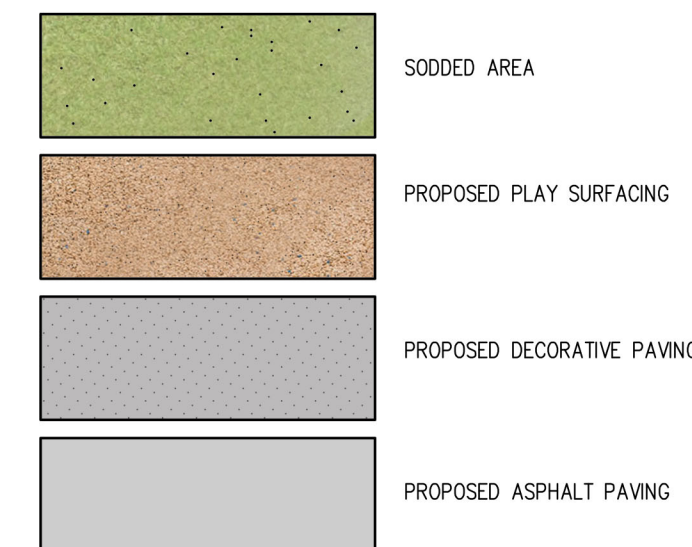

FURNISHINGS

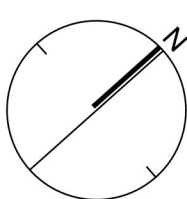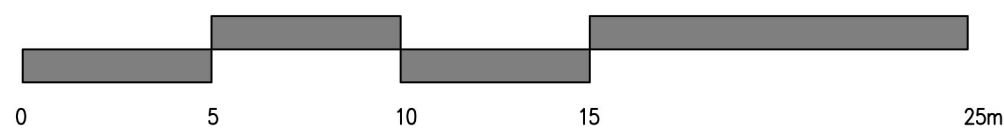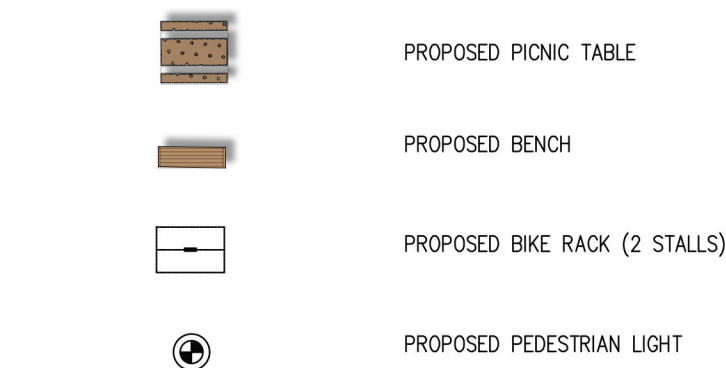



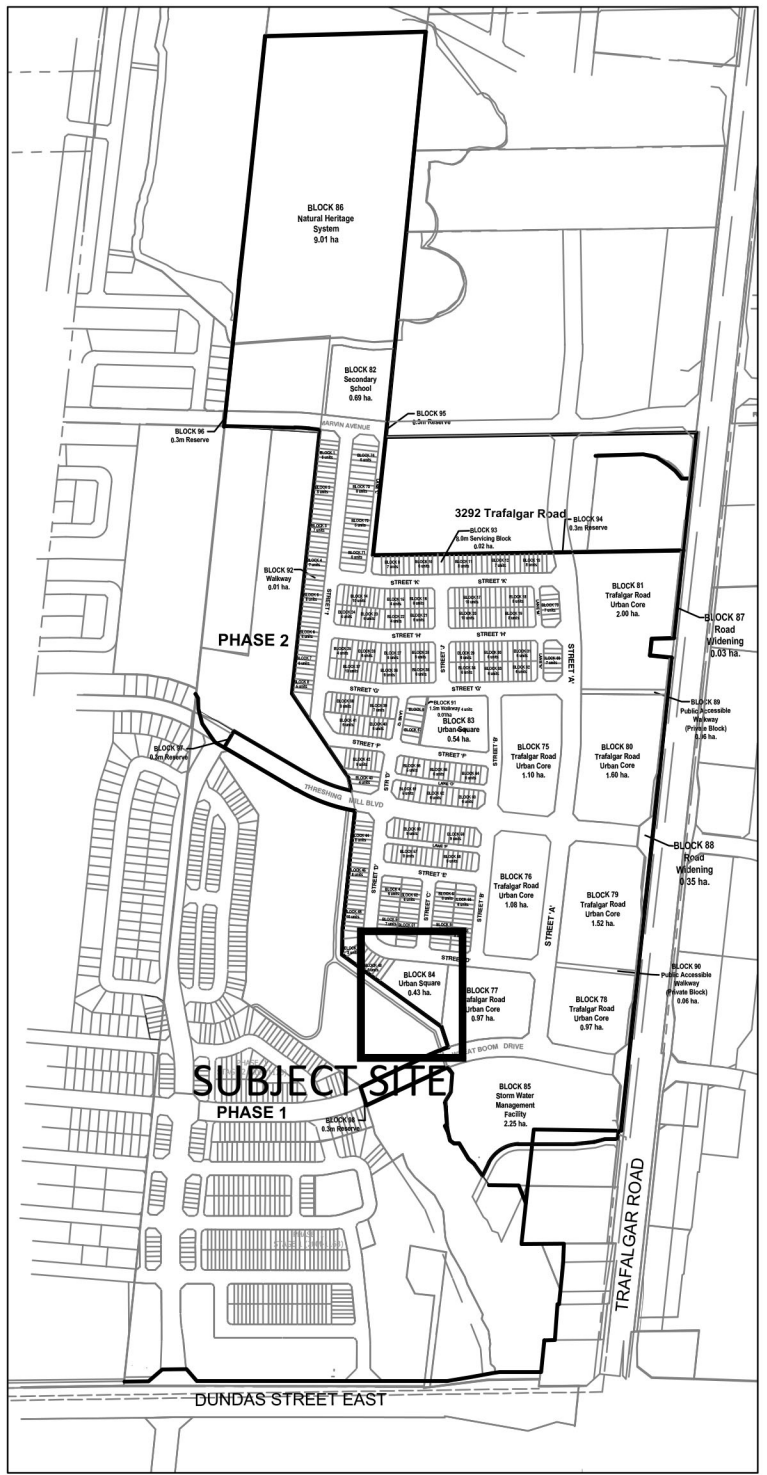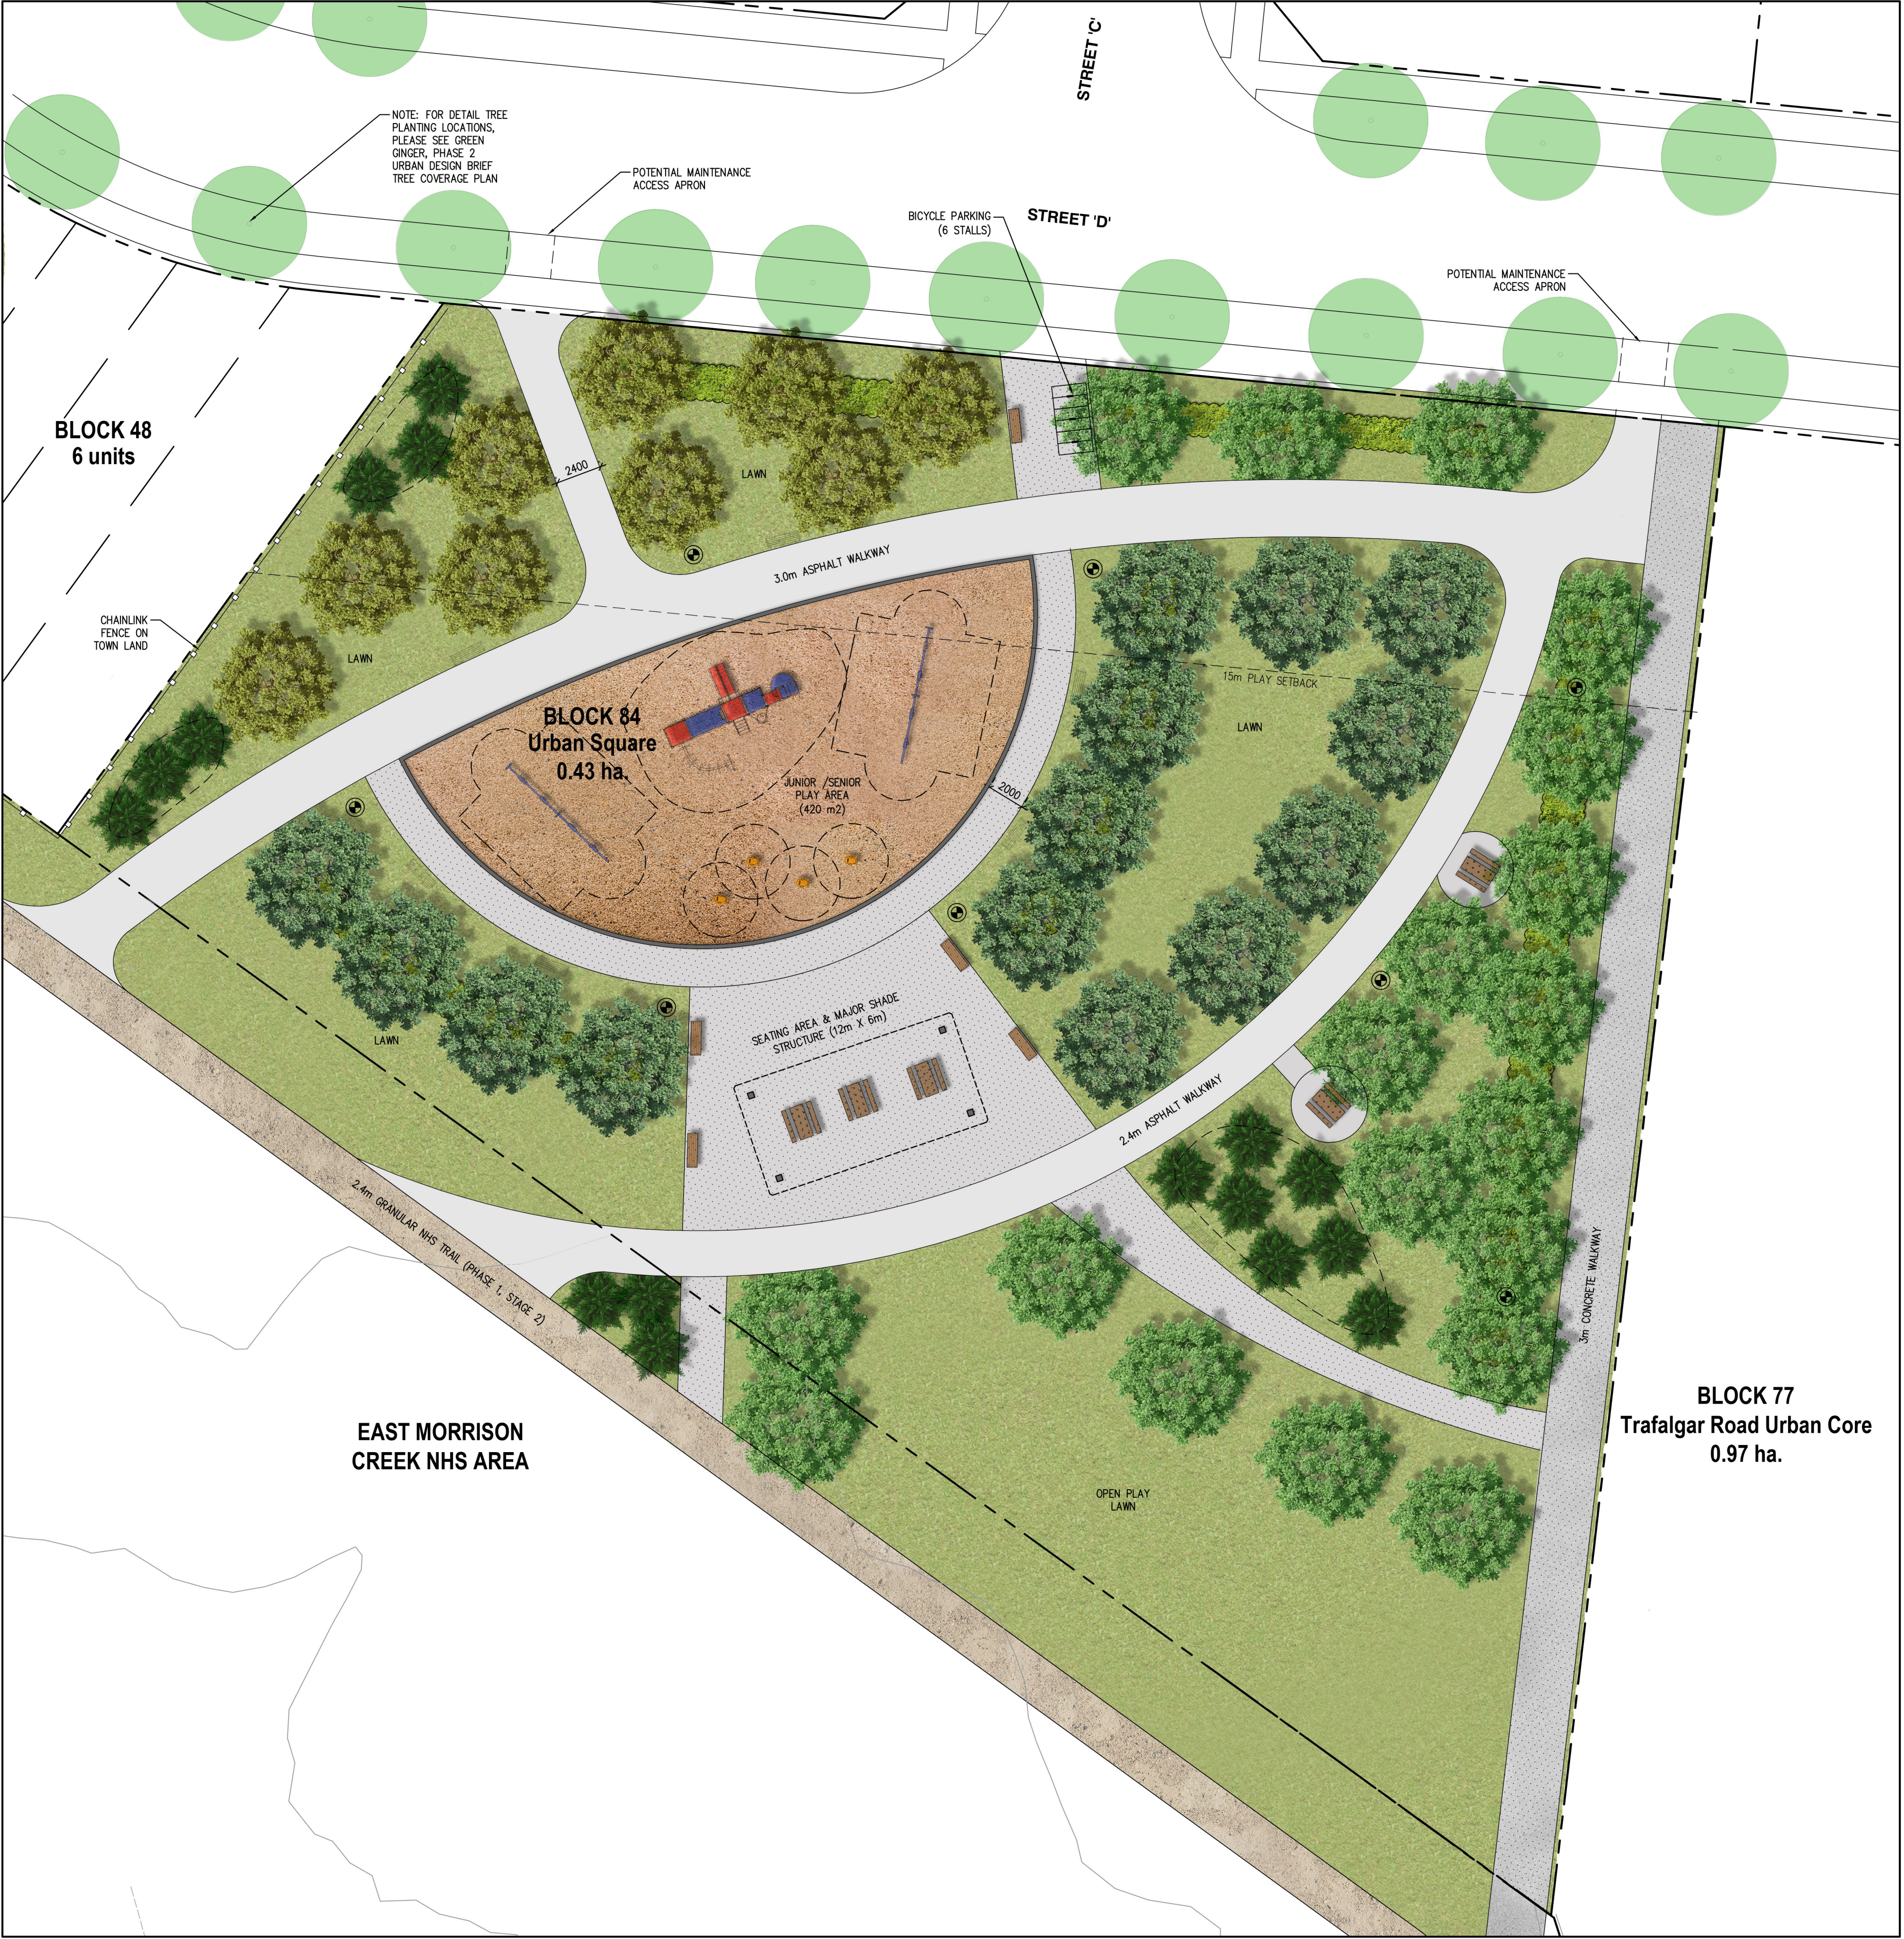

KEYMAP (NTS)

LEGEND

- ROW LIMIT / PROPERTY LINE
- 15m PLAY SETBACK (FROM ROW)
- CHAINLINK FENCE

PLANTING

- DECIDUOUS STREET TREE
- DECIDUOUS TREE
- CONIFEROUS TREE
- MULTI-STEM TREE
- SHRUBS
- LIMIT OF BED

SURFACING

- SODDED AREA
- PROPOSED PLAY SURFACING
- PROPOSED DECORATIVE PAVING
- PROPOSED ASPHALT PAVING

FURNISHINGS

- PROPOSED PICNIC TABLE
- PROPOSED BENCH
- PROPOSED BIKE RACK (2 STALLS)
- PROPOSED PEDESTRIAN LIGHT

