



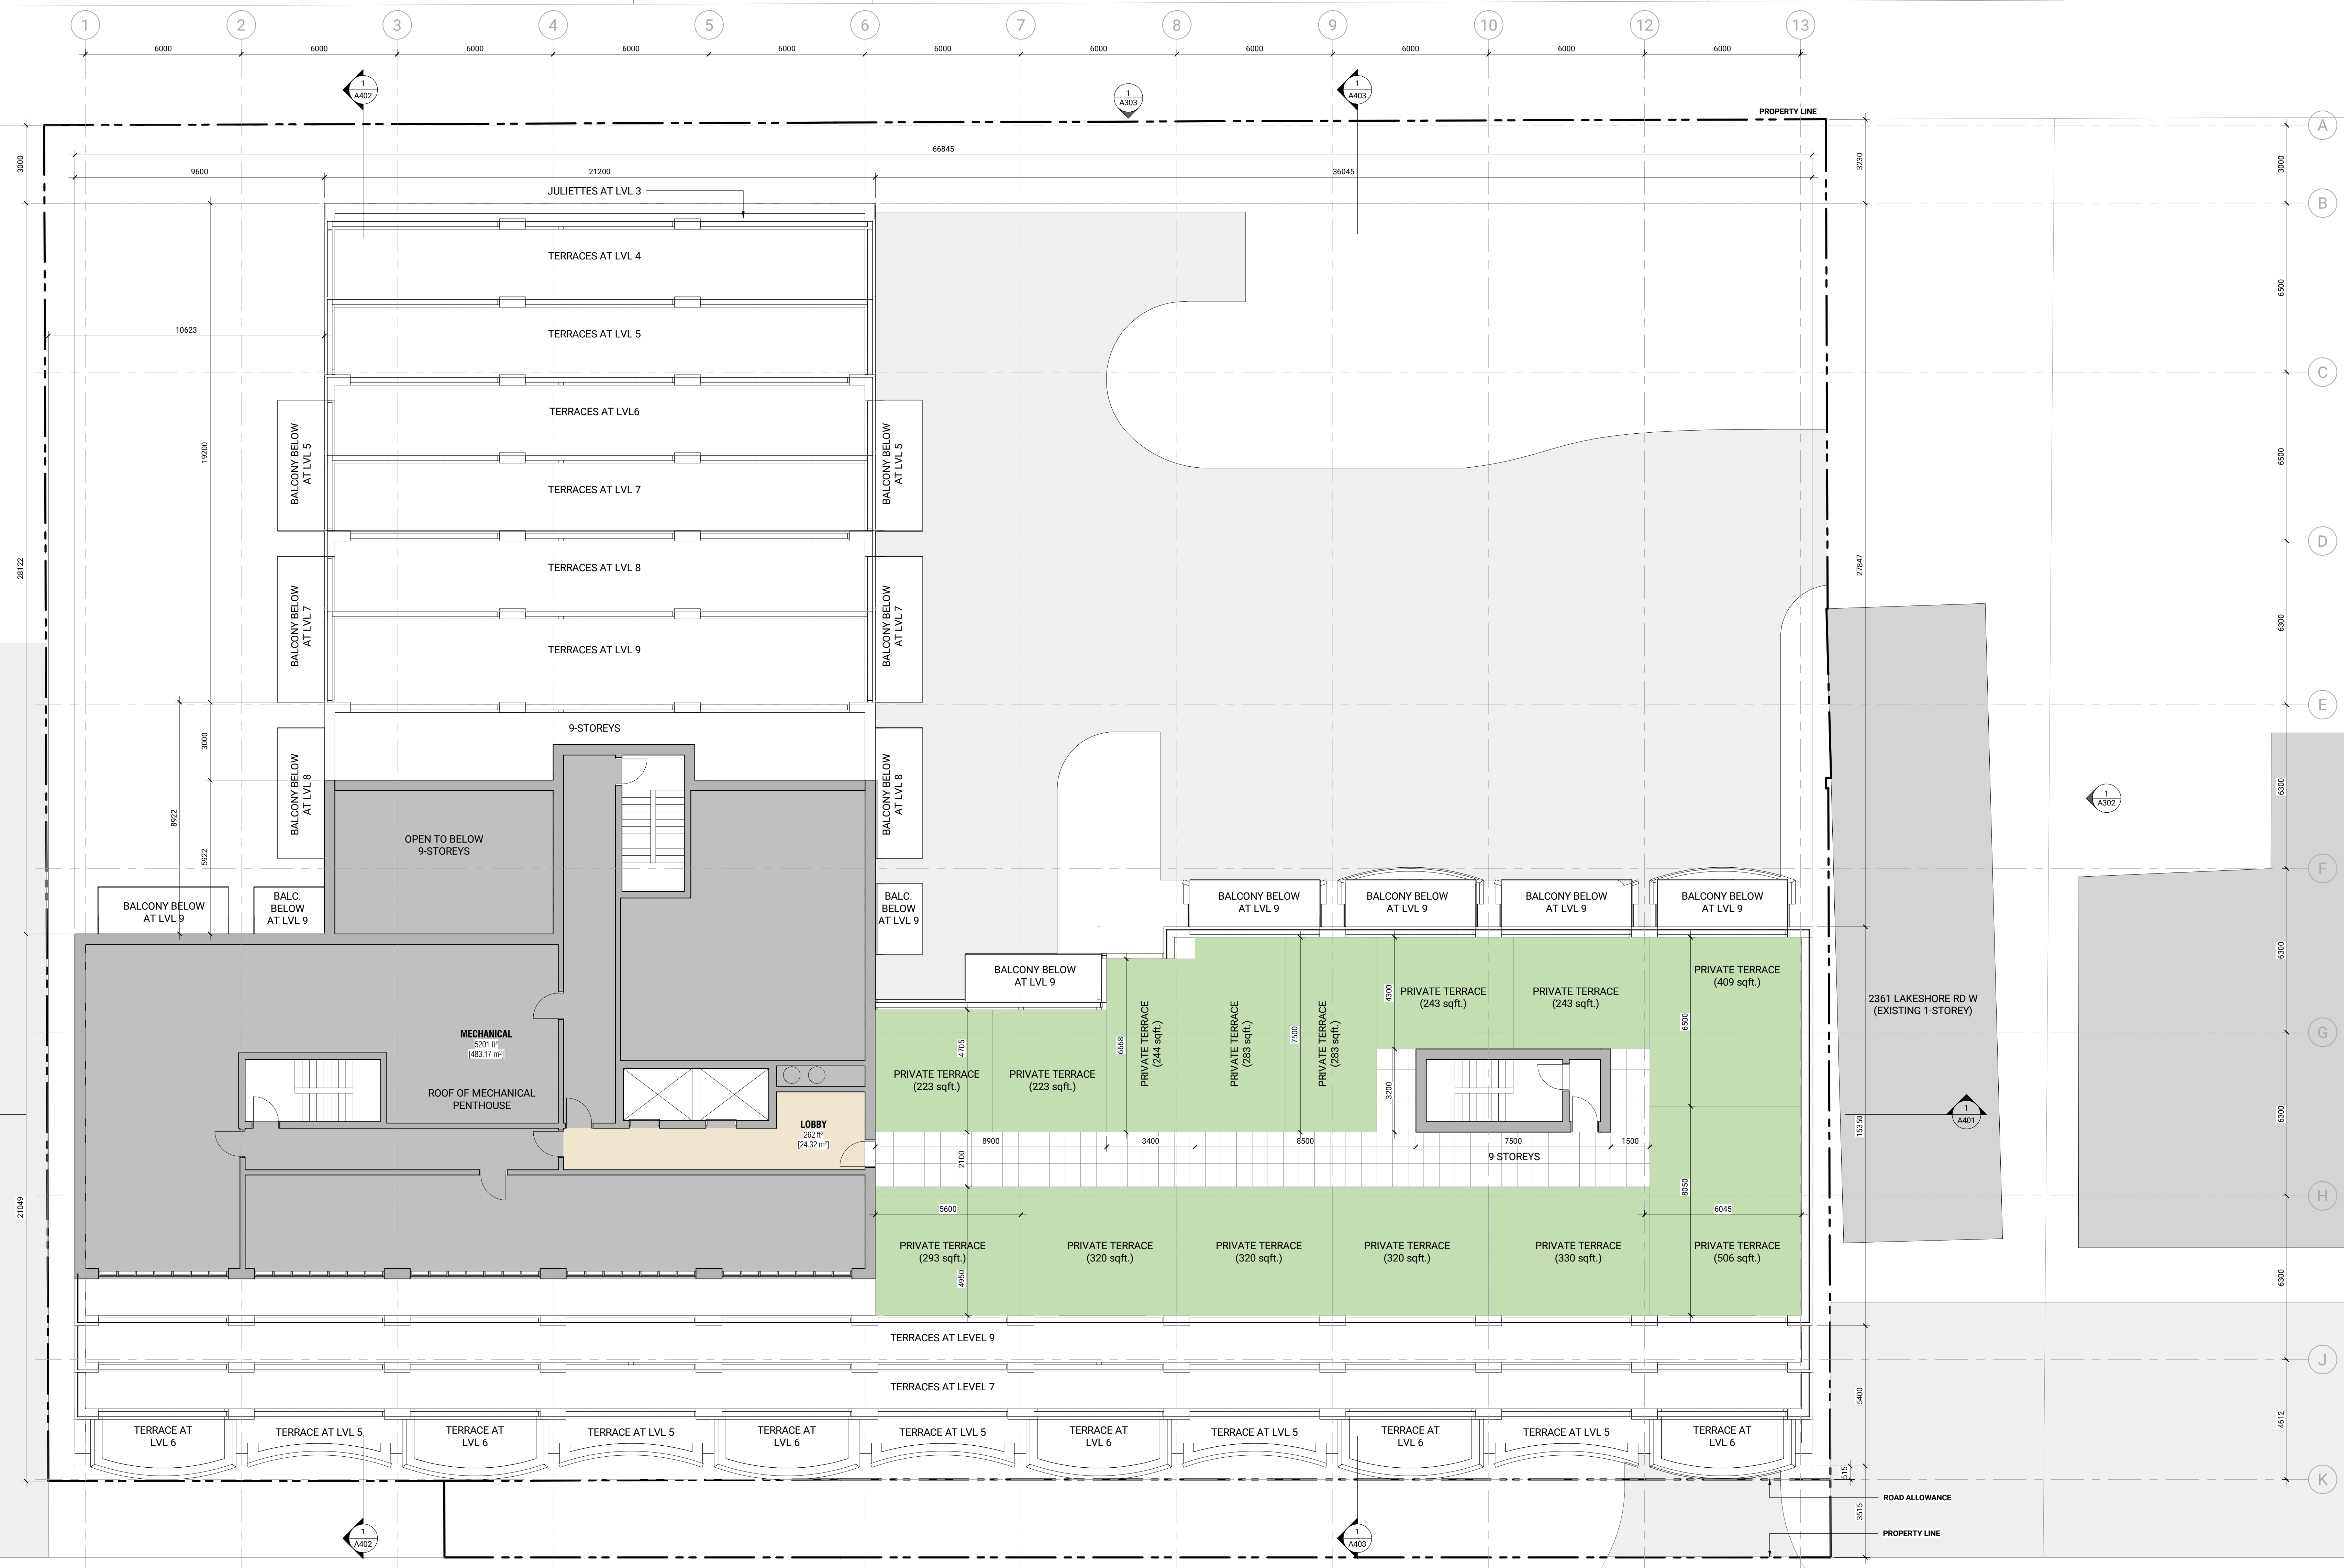

No. 1 Date 2022/03/31 Description ZBA & OPA

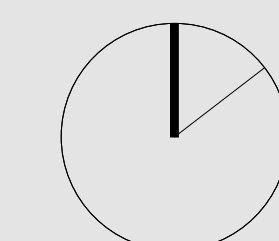

LAKESHORE ROAD WEST



Contractor Must Check & Verify all Dimensions on the Job.
Do Not Scale Drawings.
All Drawings, Specifications and Related Documents are the Copyright Property of
the Architect and shall be the Confidential Property, Trade Secret or Invention,
Know-How and Trade Secrets of the Architect. No part of this drawing may be
reproduced or transmitted in any form or by any means, electronic, mechanical,
photocopying, recording, or by any information storage and retrieval system,
without the prior written permission of the Architect.
This Drawing is Not to be Used for Construction Until Signed by the Architect.


2365-2377 Lakeshore Rd W
221001

Level MPH
1:100
A110

C:\Users\quasim\OneDrive\Files\237001\A110\1\2365-2377 Lakeshore Rd W\A110.dwg 2022/03/31 2:45:51 PM



No. 1 Date 2022/03/31 Description ZBA & OPA ISSUED

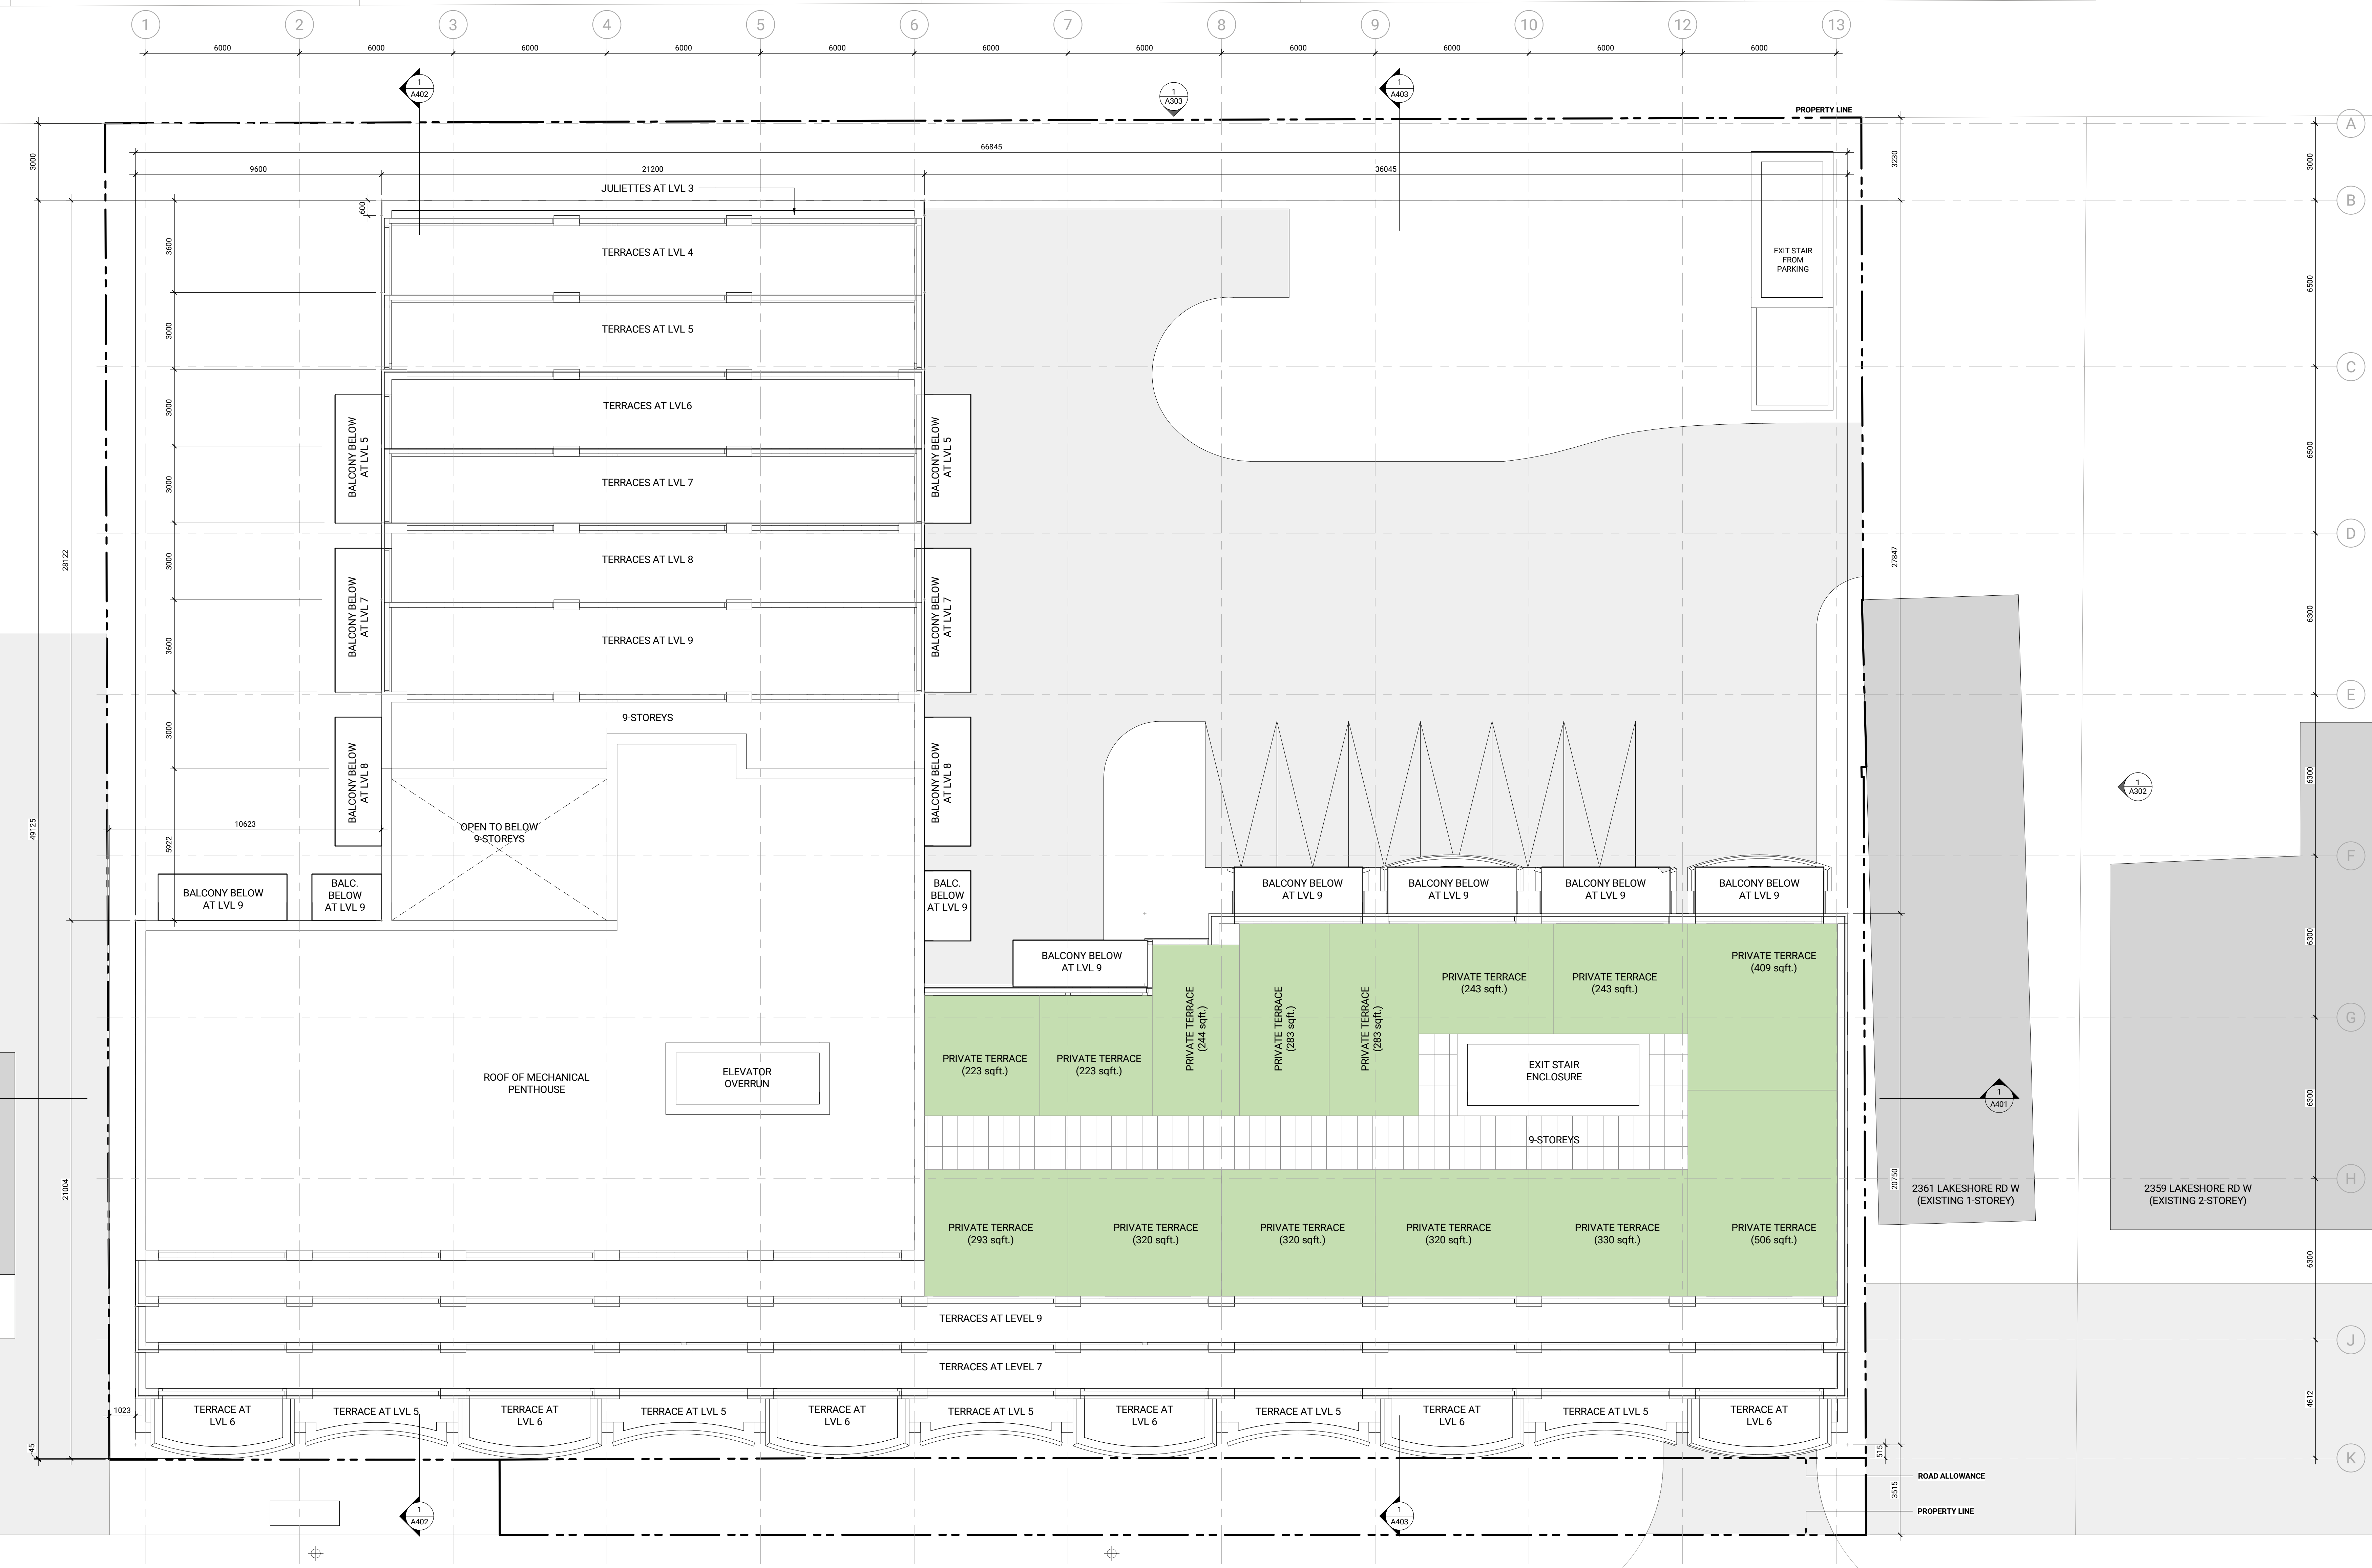

C:\Users\gmschmitt\OneDrive\Documents\2377\A111\A111-01-R01-Building-Floor-9.dwg

NOT FOR CONSTRUCTION

Contractor Must Check & Verify all Dimensions on the Job.
Do Not Scale Drawings.
All Drawings, Specifications and Related Documents are the Copyright Property of the Architect and shall be returned upon request. Reproduction of drawings, specifications and Related Documents in Part or in Whole is forbidden without the written permission of the Architect.
This Drawing is Not to be Used for Construction Until Signed by the Architect.

2365-2377 Lakeshore Rd W
221001

Level Roof
1:100
A111