


TYPICAL SINGLE GARAGE CROSS SECTION



TYPICAL SINGLE CAR GARAGE SIZE (REAR ENTRY)

Note: Detached Singles can provide space at the sides and rear of the property for garbage storage.

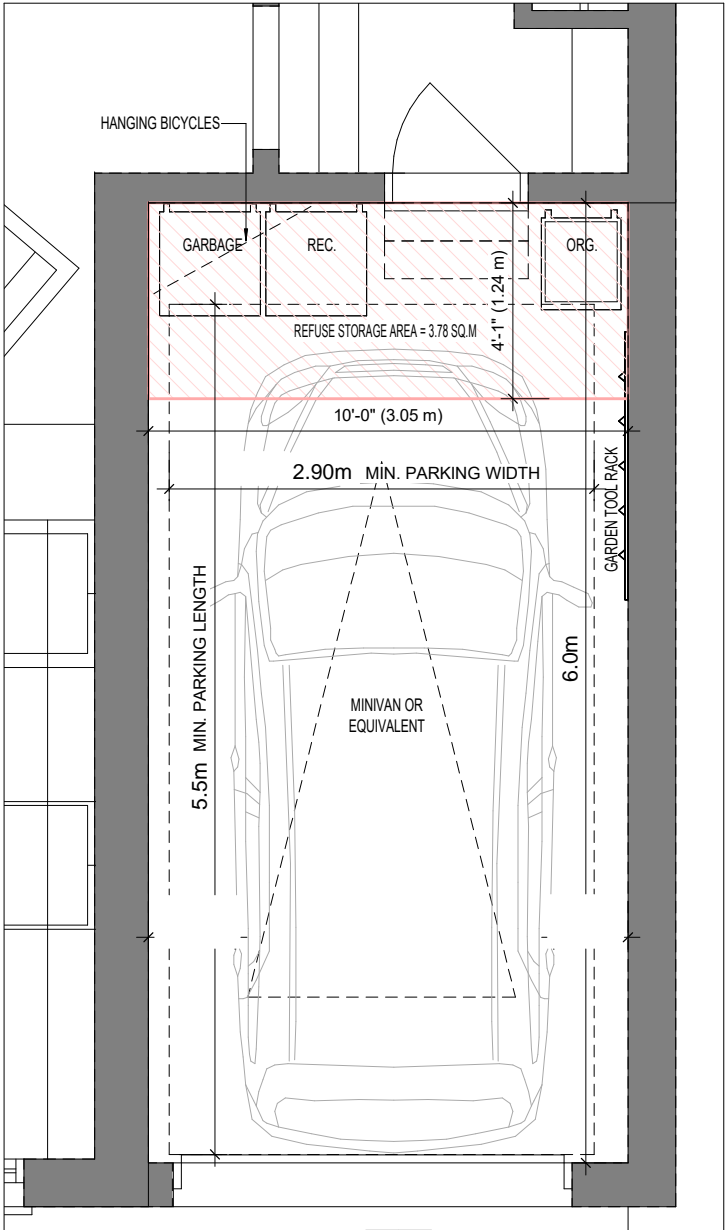

**Q4 ARCHITECTS INC.**  
4110 Yonge Street  
Suite 602, Toronto ON.  
M2P 2B7  
T. 416.322.6334  
F. 416.322.7294  
E. info@q4architects.com

PROFESSIONAL  
STAMP

Q4 Architects Inc. retains the copyright in all drawings, plans, sketches, and all digital information. They may not be copied or used for any other projects or purposes or distributed without the written consent of Q4 Architects Inc.  
The contractor / builder must verify all dimensions on the job and report any discrepancy to the designer before proceeding with the work. Drawings are NOT to be scaled. All drawings and specifications are instruments of service and the copyright property of the designer and must be returned upon request.

Issued / Revision Chart

Sheet Title  
**SINGLE CAR GARAGE  
PLAN**  
Project Title

Location

Client

Project No.  
Scale **1/4" = 1'-0"**  
Drawn By **KB**  
Checked By **CAIVAN**

**Z-01**