



No. 1 Date 2022/03/31 Description ZBA & OPA

ISSUED




2022/03/01 2:07 PM C:\Users\donalr\OneDrive\Files\237001\ARC\1\04\Building\02_237001.rvt

Contractor Must Check & Verify all Dimensions on the Job.
Do Not Scale Drawings.
All Drawings, Specifications and Related Documents are the Copyright Property of
Diamond Schmitt Architects and shall be treated as such. Reproduction or use of
any part of these documents without the written permission of the Architect.
This Drawing is Not to be Used for Construction Until Signed by the Architect.



2365-2377 Lakeshore Rd W
221001

South Elevation
1:100
A301

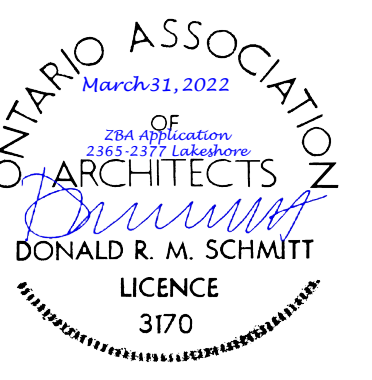

No. 1 Date 2022/03/31 Description ZBA & OPA

ISSUED

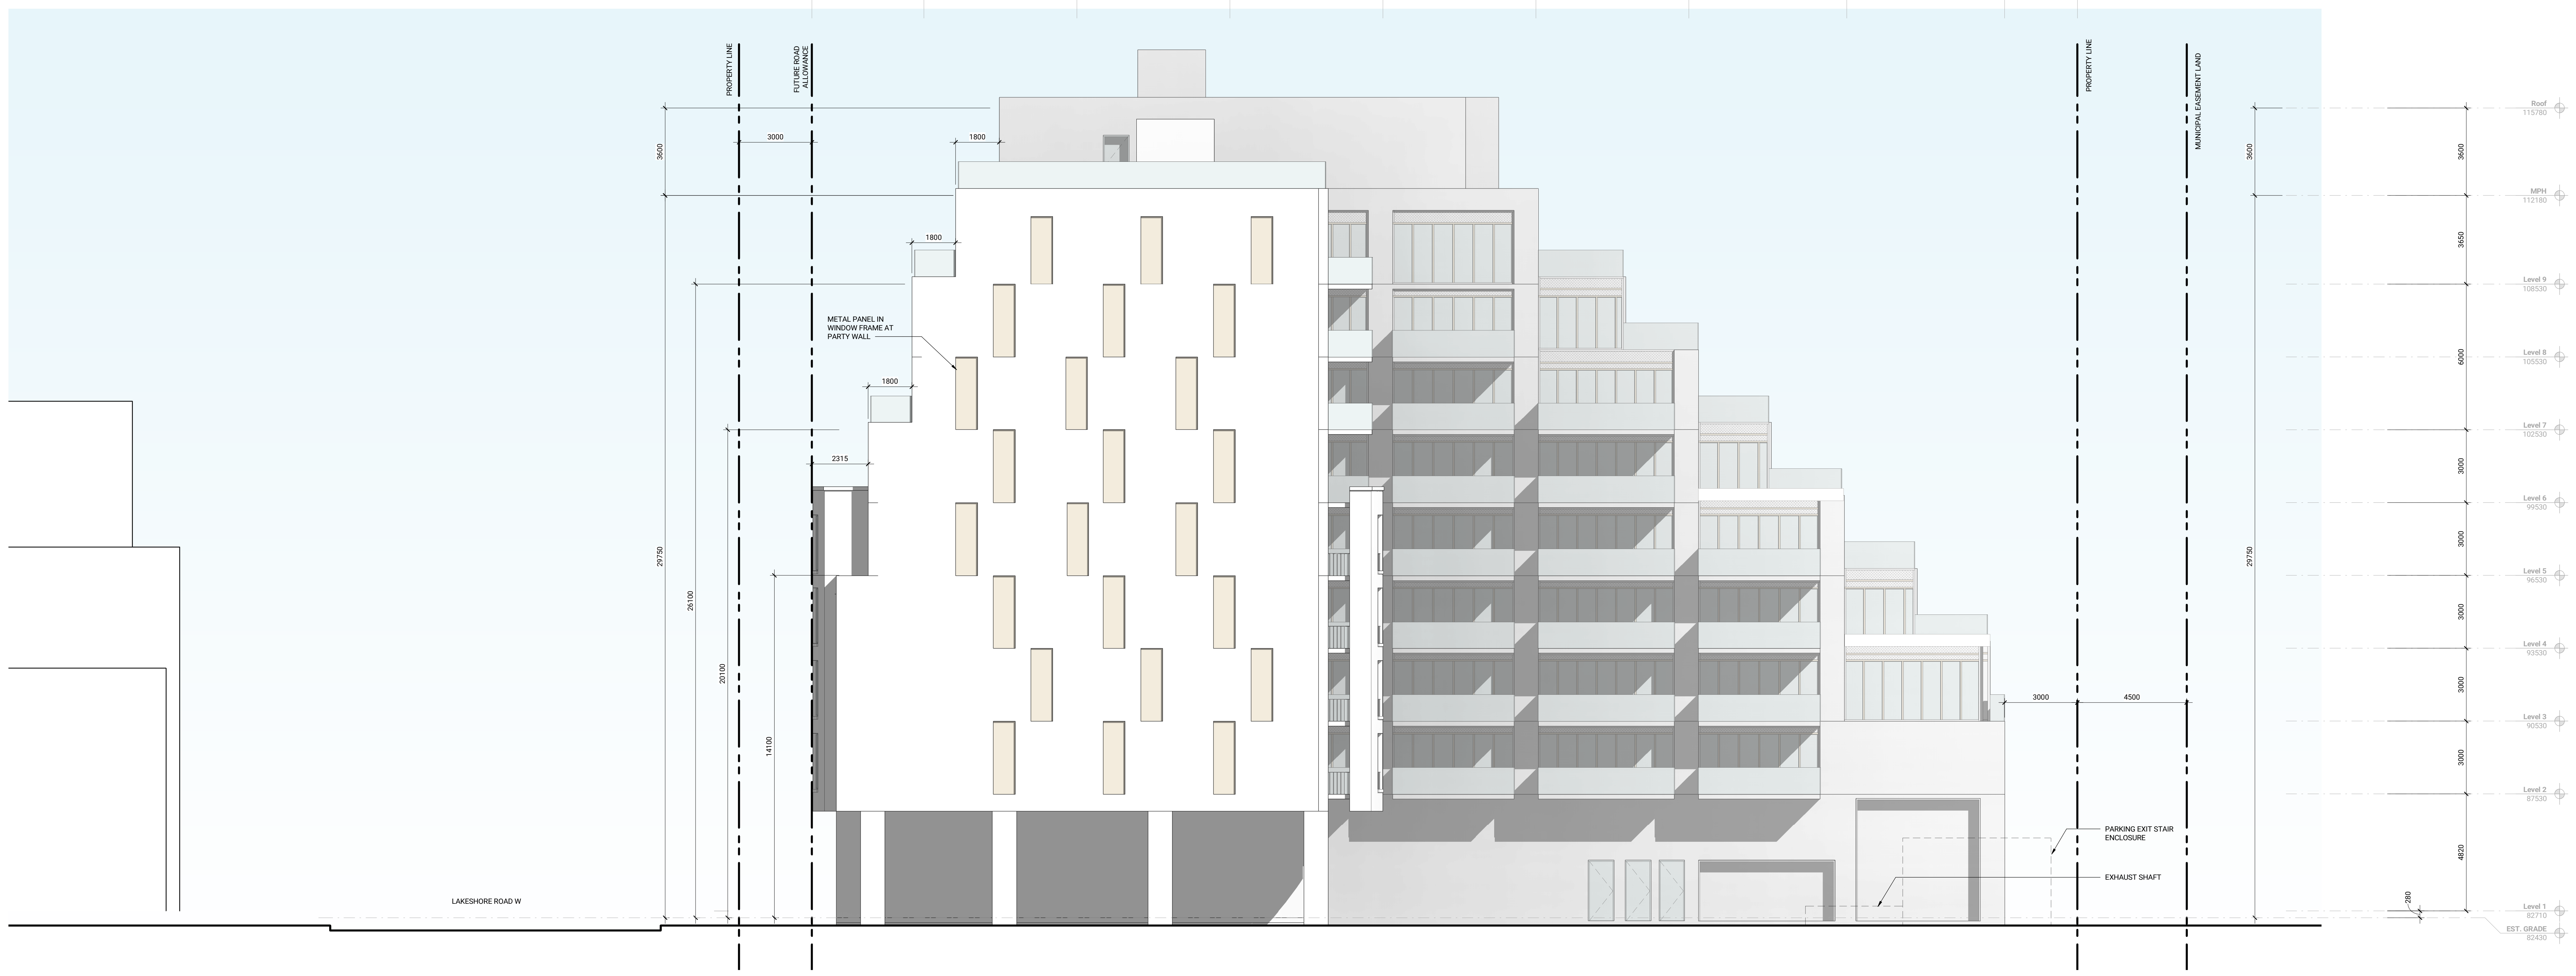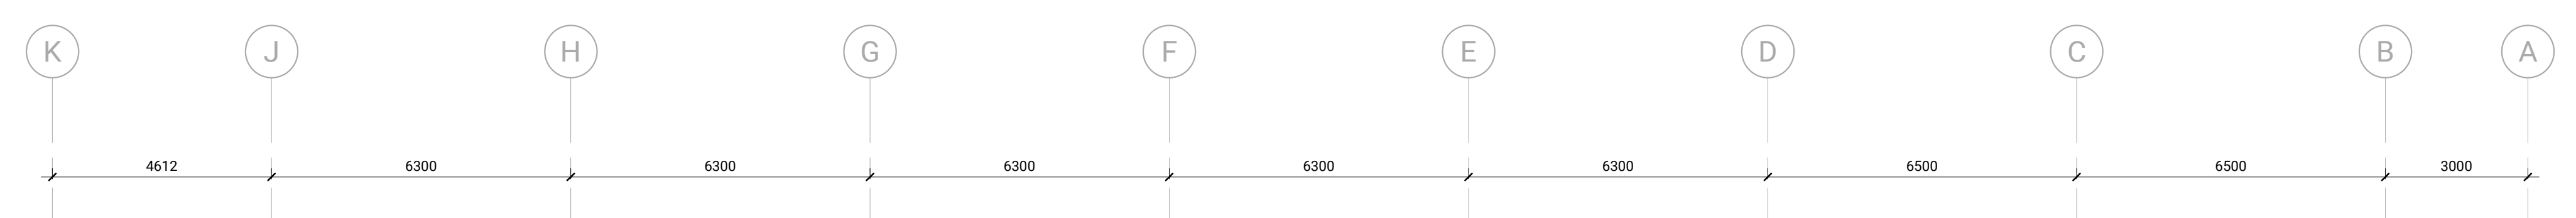


LAKESHORE ROAD W

2022-03-01 2:41:41 PM C:\Users\kramer\OneDrive\Files\231001\A302\104\Building\A302_10401.dwg

Contractor Must Check & Verify all Dimensions on the Job.
Do Not Scale Drawings.
All Drawings, Specifications and Related Documents are the Copyright Property of the Architect and shall be returned upon Project Completion. No drawings, specifications or related documents are to be reproduced or transmitted in any form or by any means without the written permission of the Architect.
This Drawing is Not to be Used for Construction Until Signed by the Architect.


2365-2377 Lakeshore Rd W
221001

East Elevation
1:100
A302

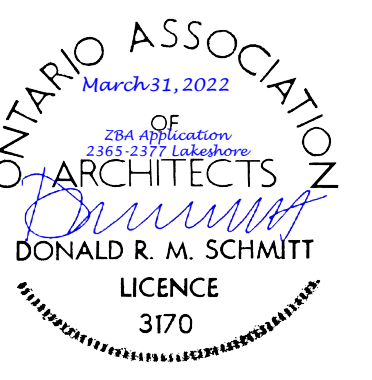

No.	Date	Description
1	2022/03/31	ZBA & OPA

ISSUED

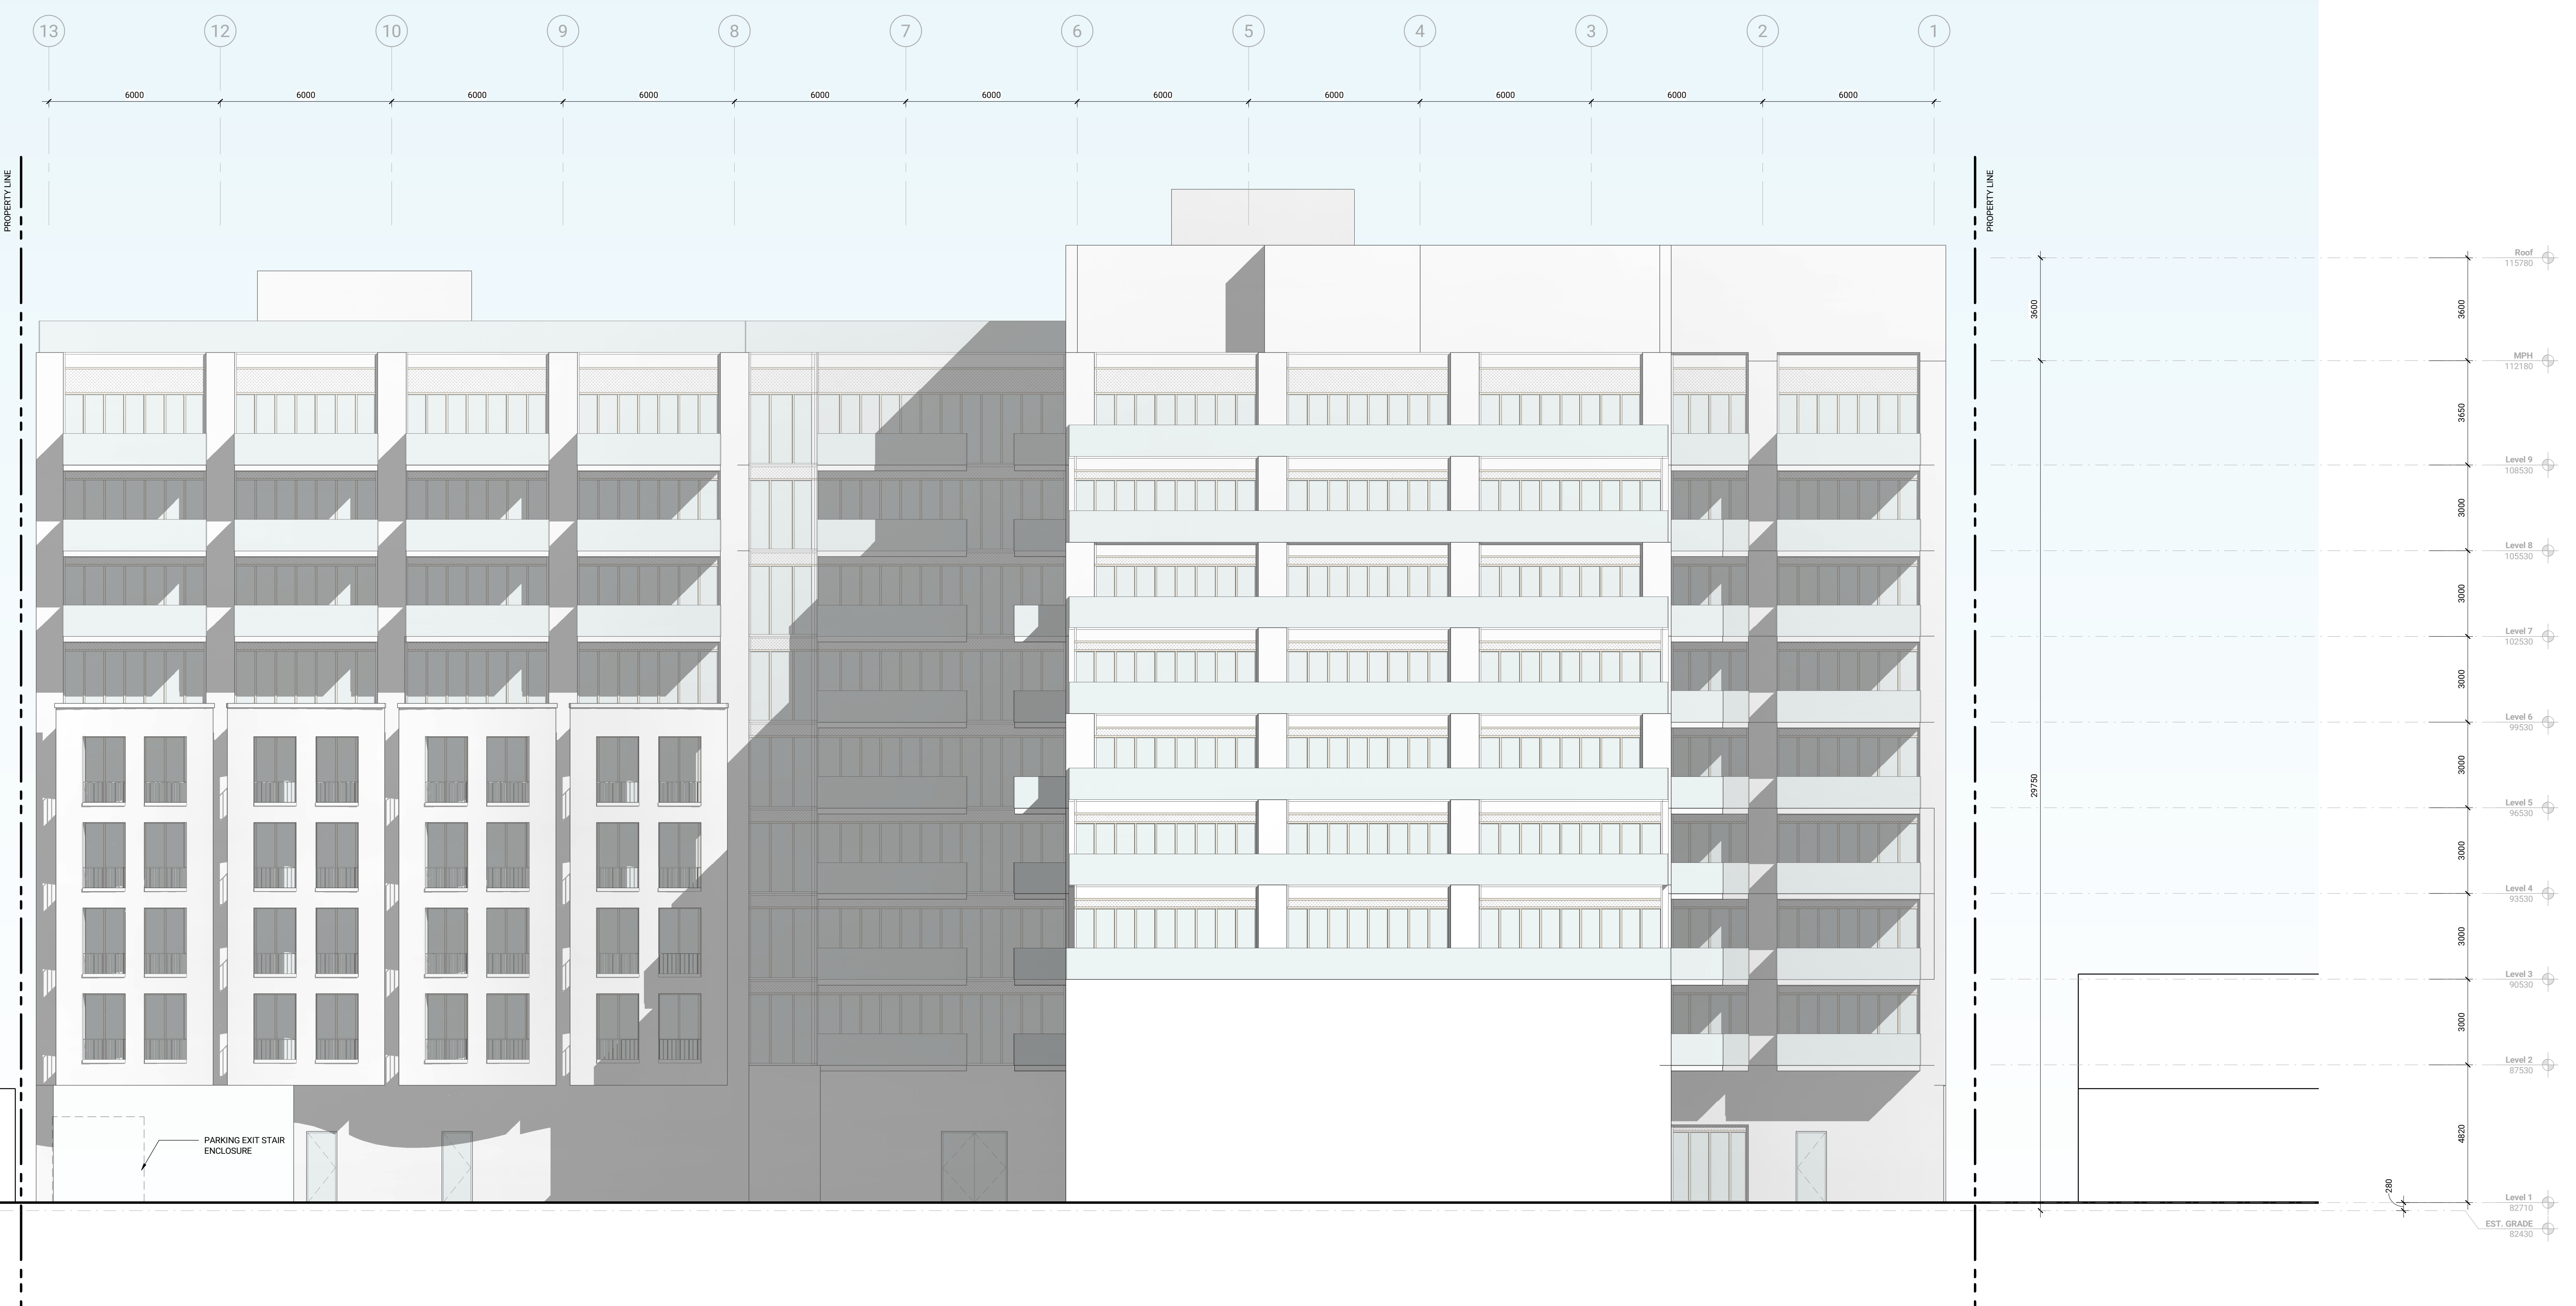

2022/03/02 14:23:14 C:\Users\donalr\OneDrive\Files\2377\2377\Arch\1304\Building\N2_2377.dwg

Contractor Must Check & Verify all Dimensions on the Job.
Do Not Scale Drawings.
All Drawings, Specifications and Related Documents are the Copyright Property of the Architect and shall be the Confidential Property, Trade Secret or Invention, of the Architect and No Part of the Same shall be Reproduced, Copied, Reprinted, or otherwise used in any form or by any means without the written permission of the Architect.
This Drawing is Not to be Used for Construction Until Signed by the Architect.


2365-2377 Lakeshore Rd W
221001

North Elevation
1:100
A303



No. 1 Date 2022/03/31 Description ZBA & OPA

ISSUED

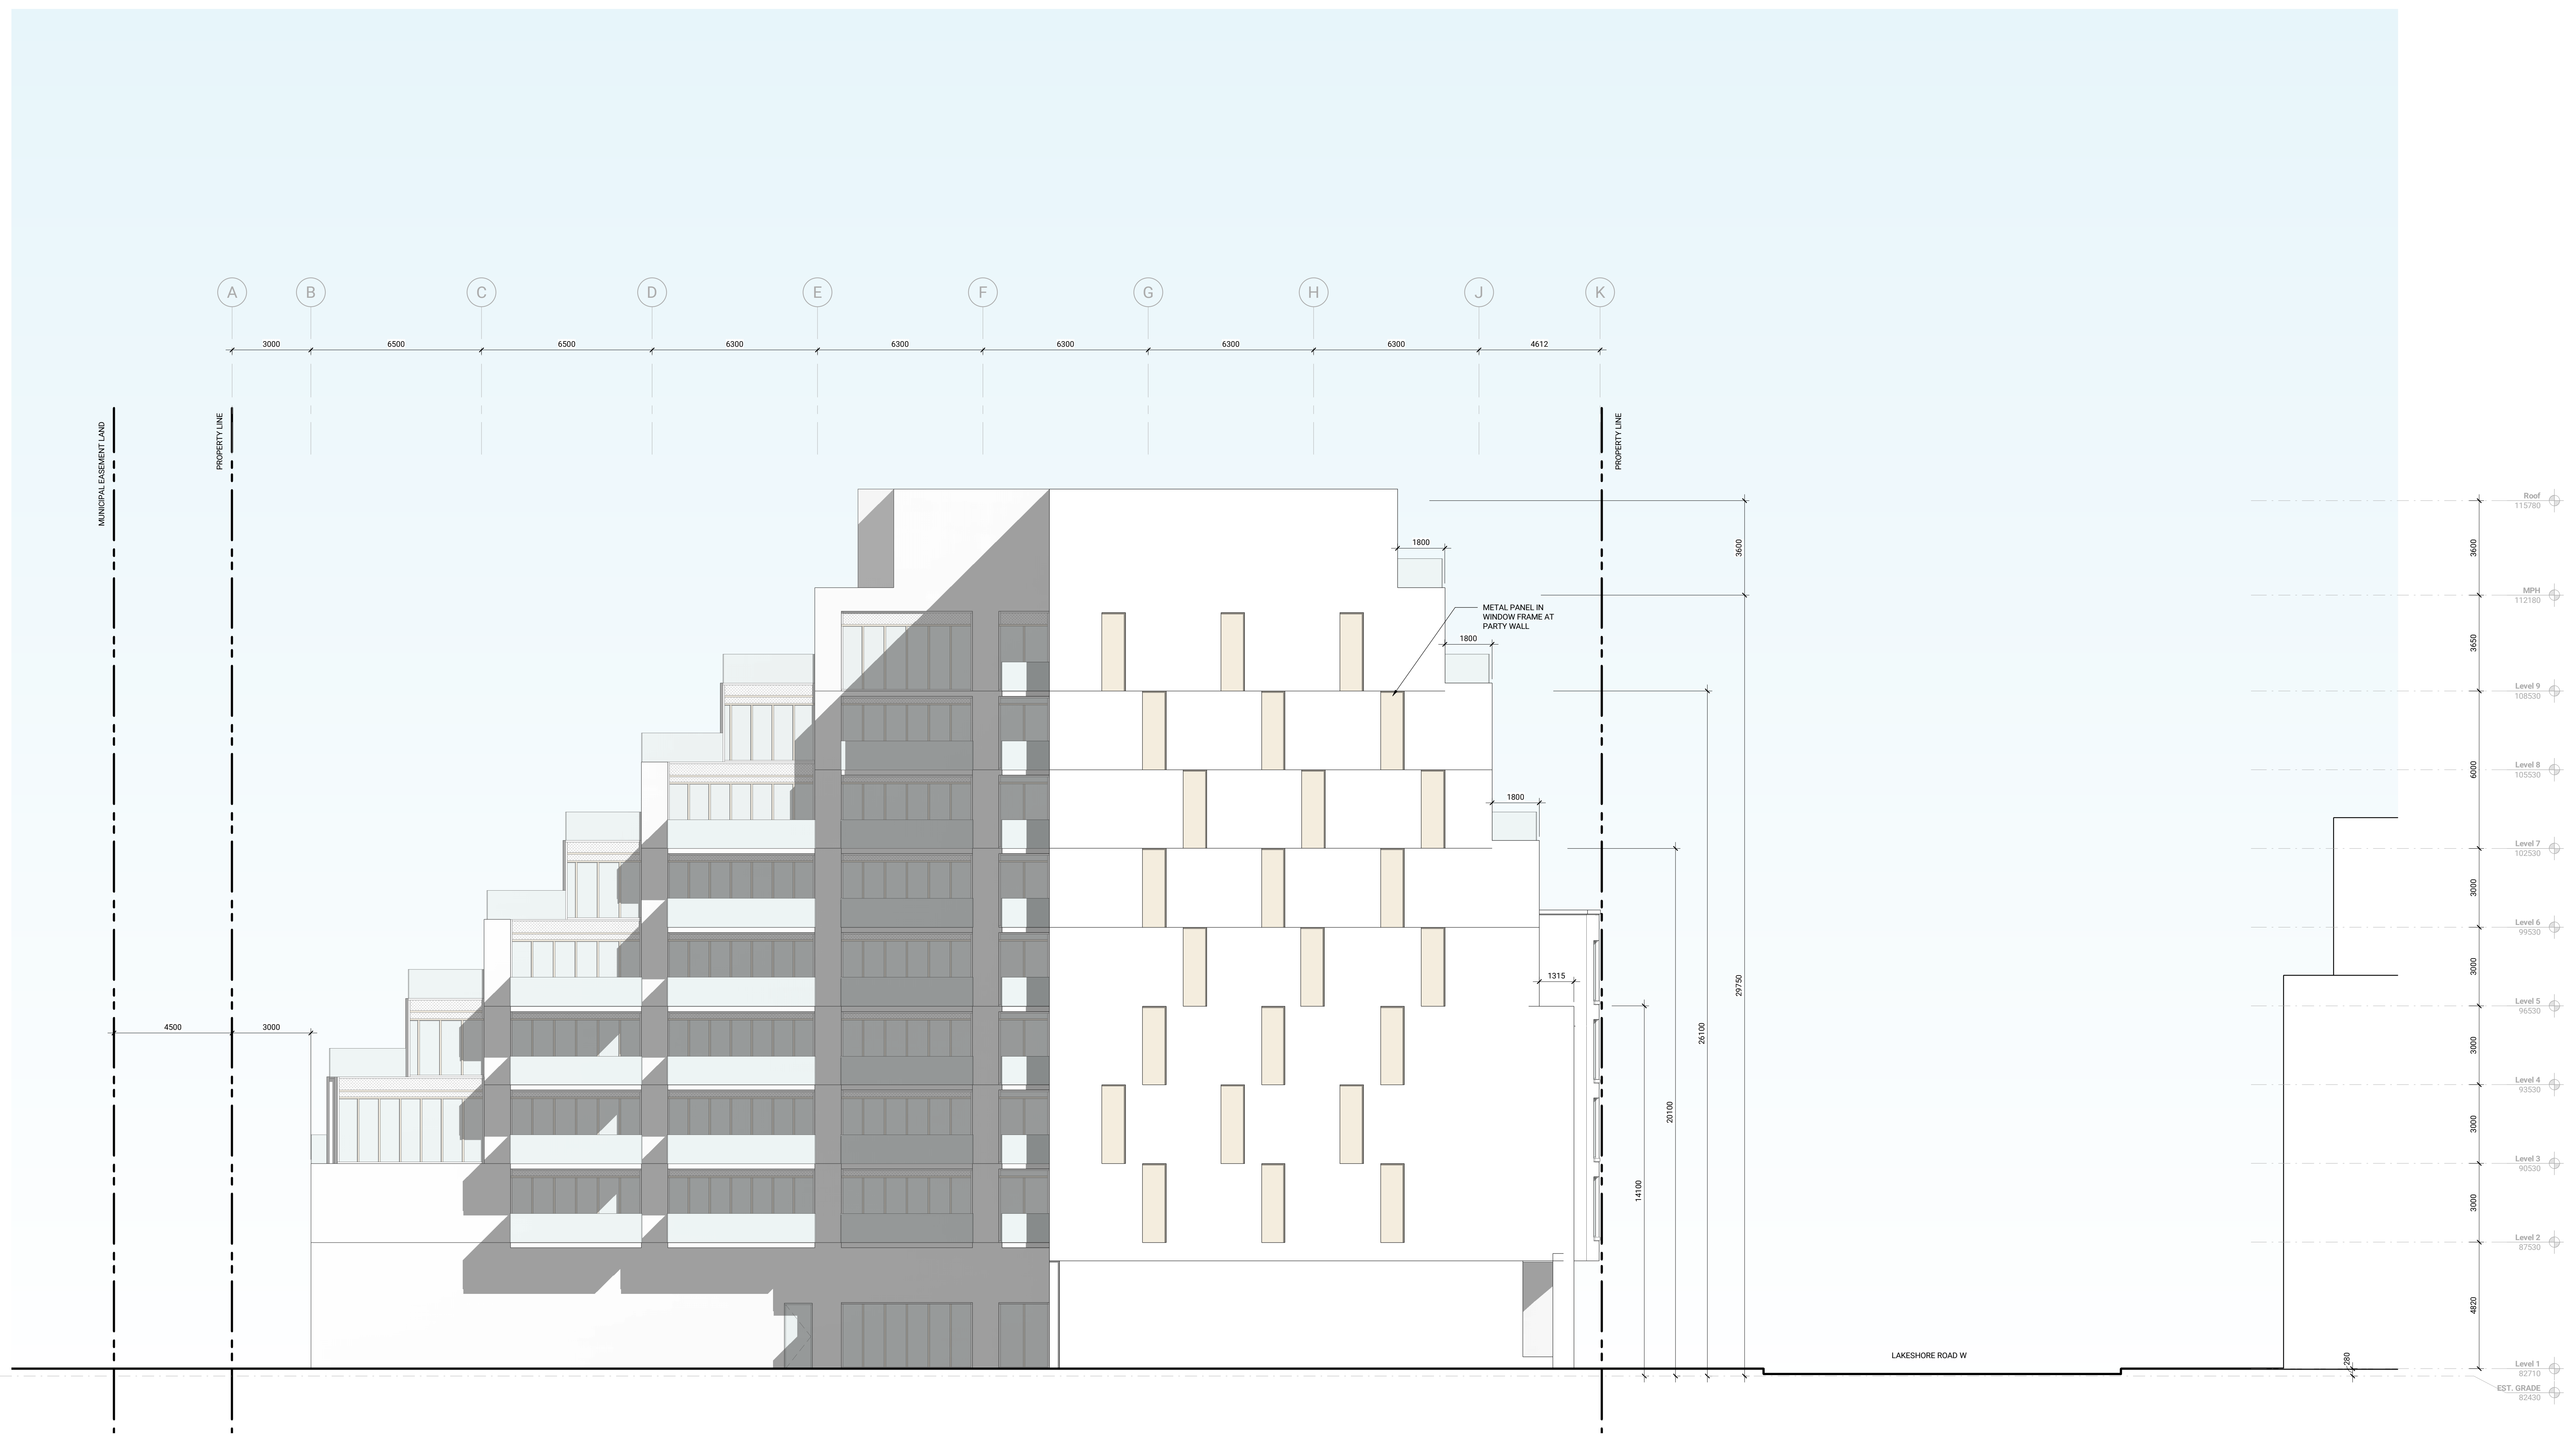

2022/03/02 2:42:46 PM C:\Users\dwatson\OneDrive\Files\23777\A304\104\Building\W2_23777.dwg

Contractor Must Check & Verify all Dimensions on the Job.
Do Not Scale Drawings.
All Drawings, Specifications and Related Documents are the Copyright Property of the Architect and shall be the Confidential Property, Trade Secret or Invention, of the Architect and No Part of this Drawing or Documents may be Reproduced, Copied, or Used in Whole or in Part for any Purpose without the Written permission of the Architect.
This Drawing is Not to be Used for Construction Until Signed by the Architect.

2365-2377 Lakeshore Rd W
221001

West Elevation
1:100
A304