



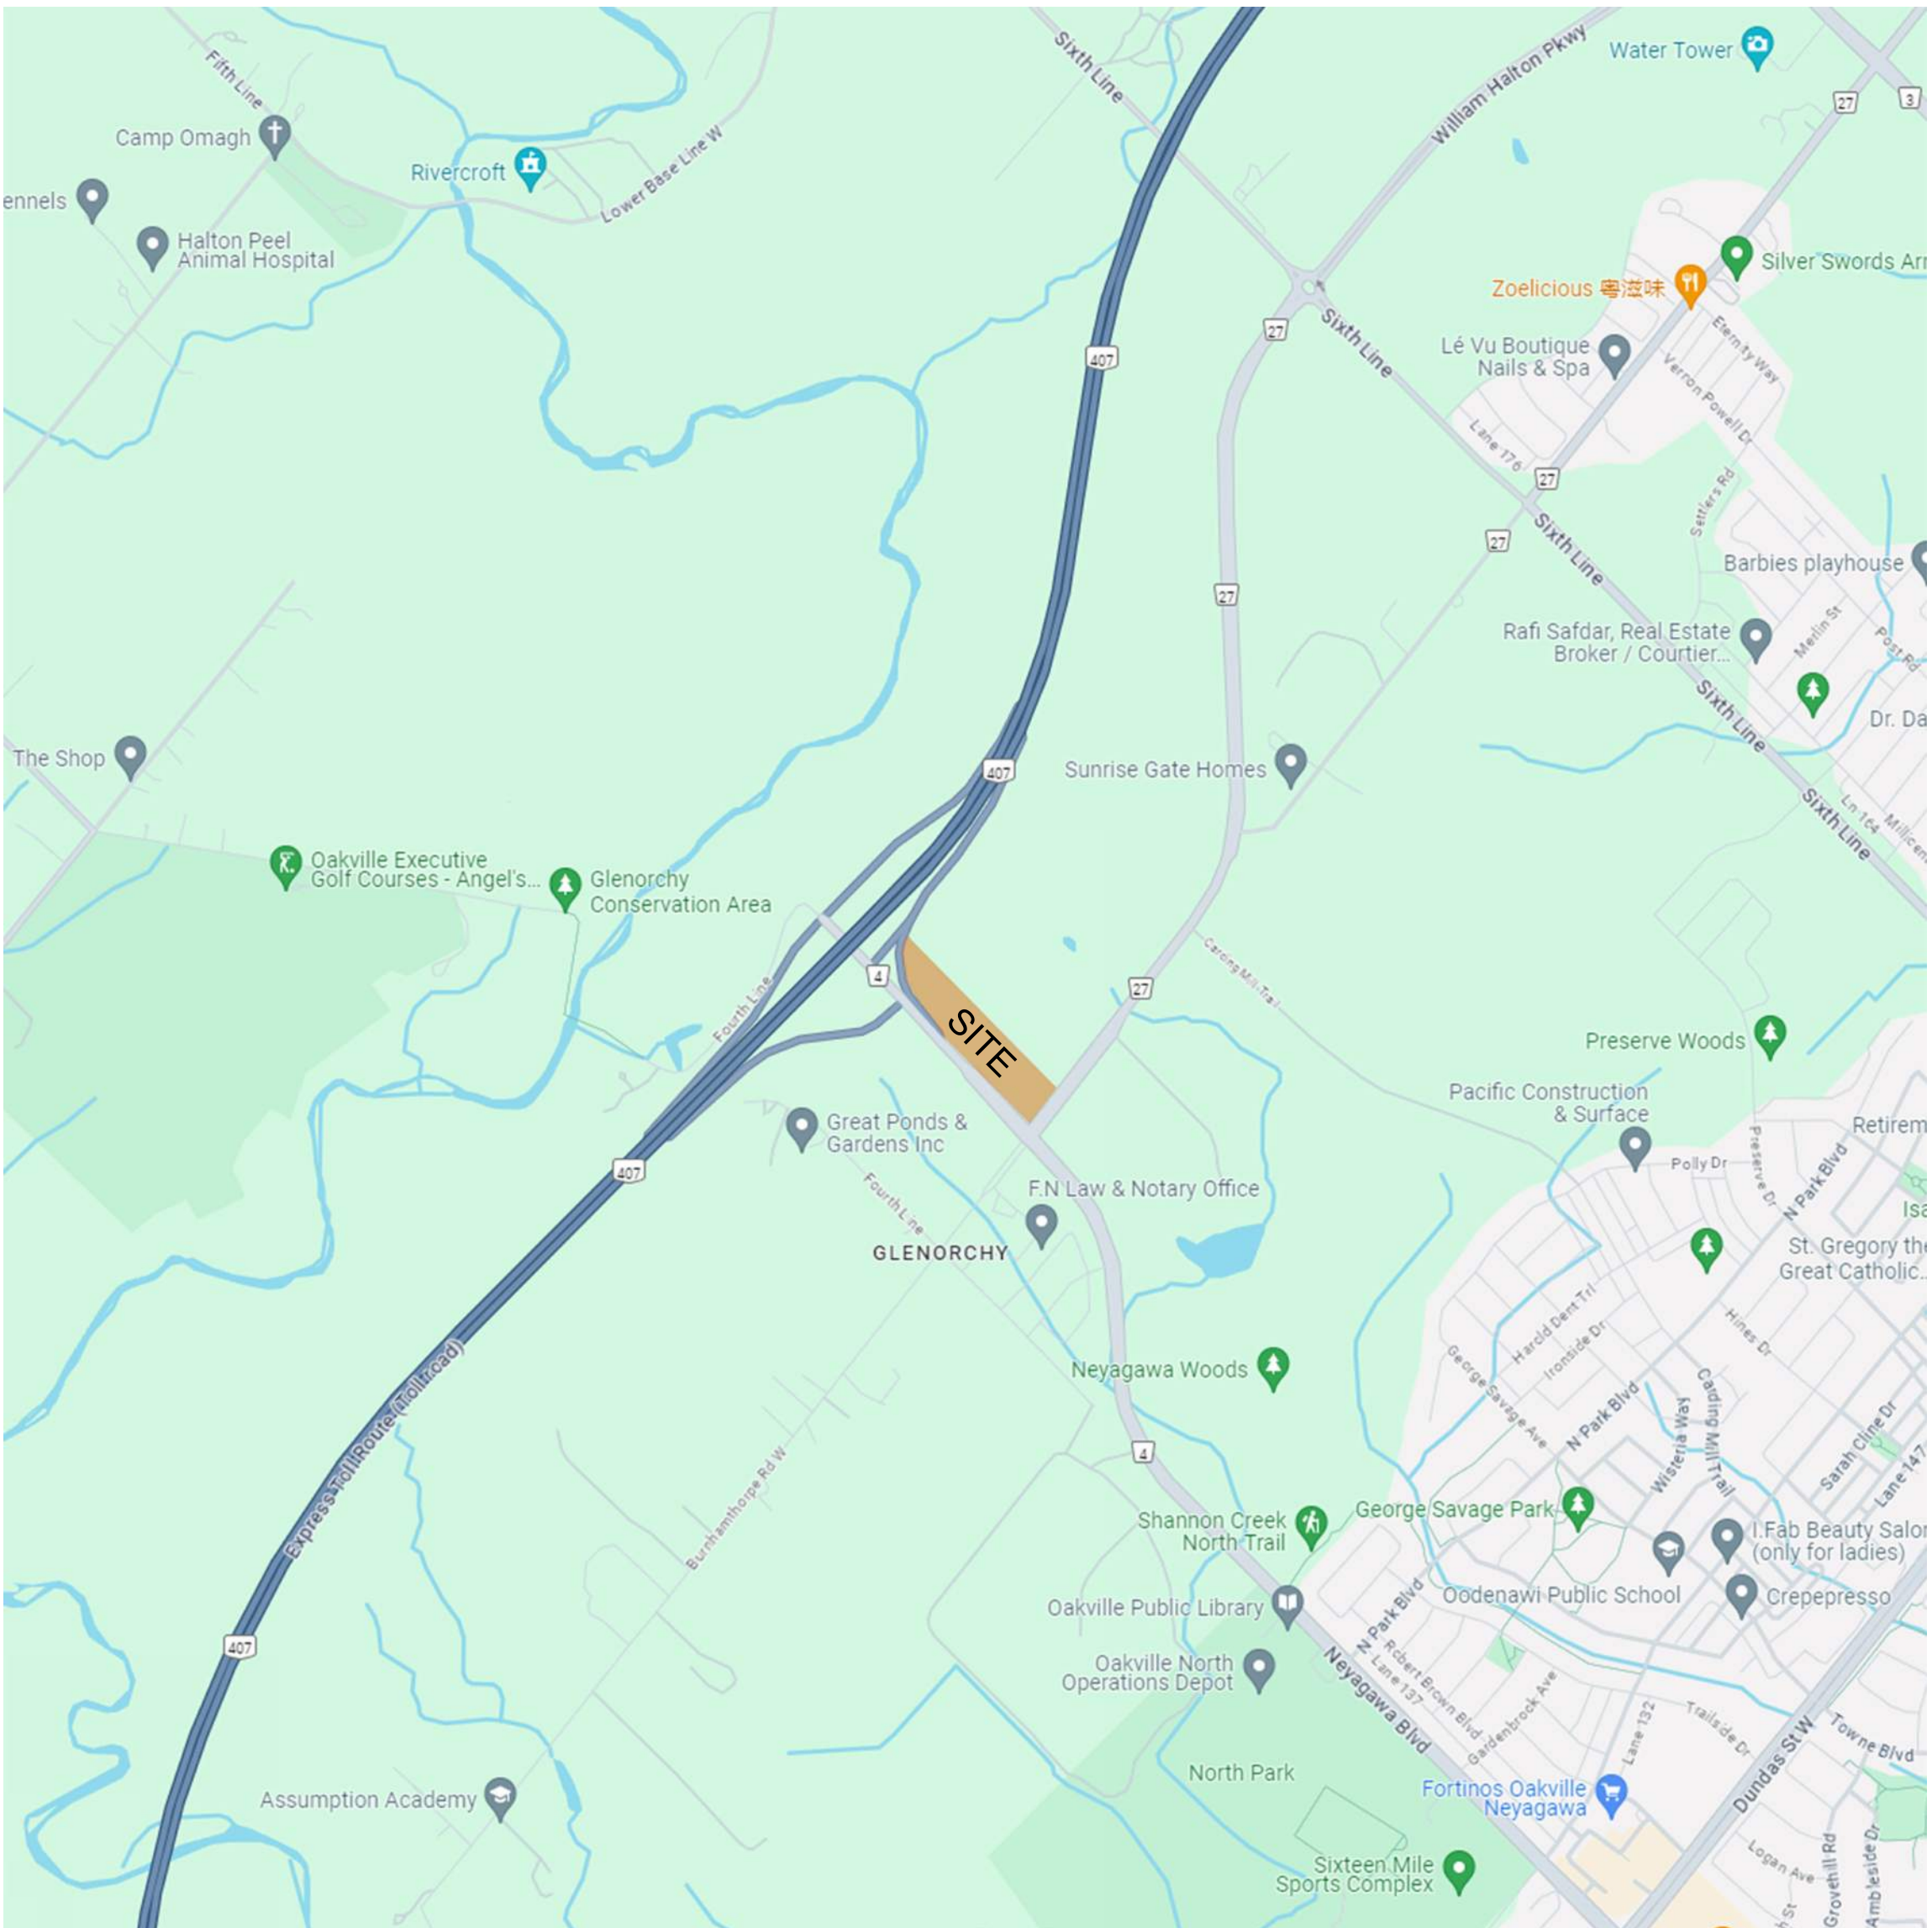


1 | Key Map



3 | Aerial Photograph

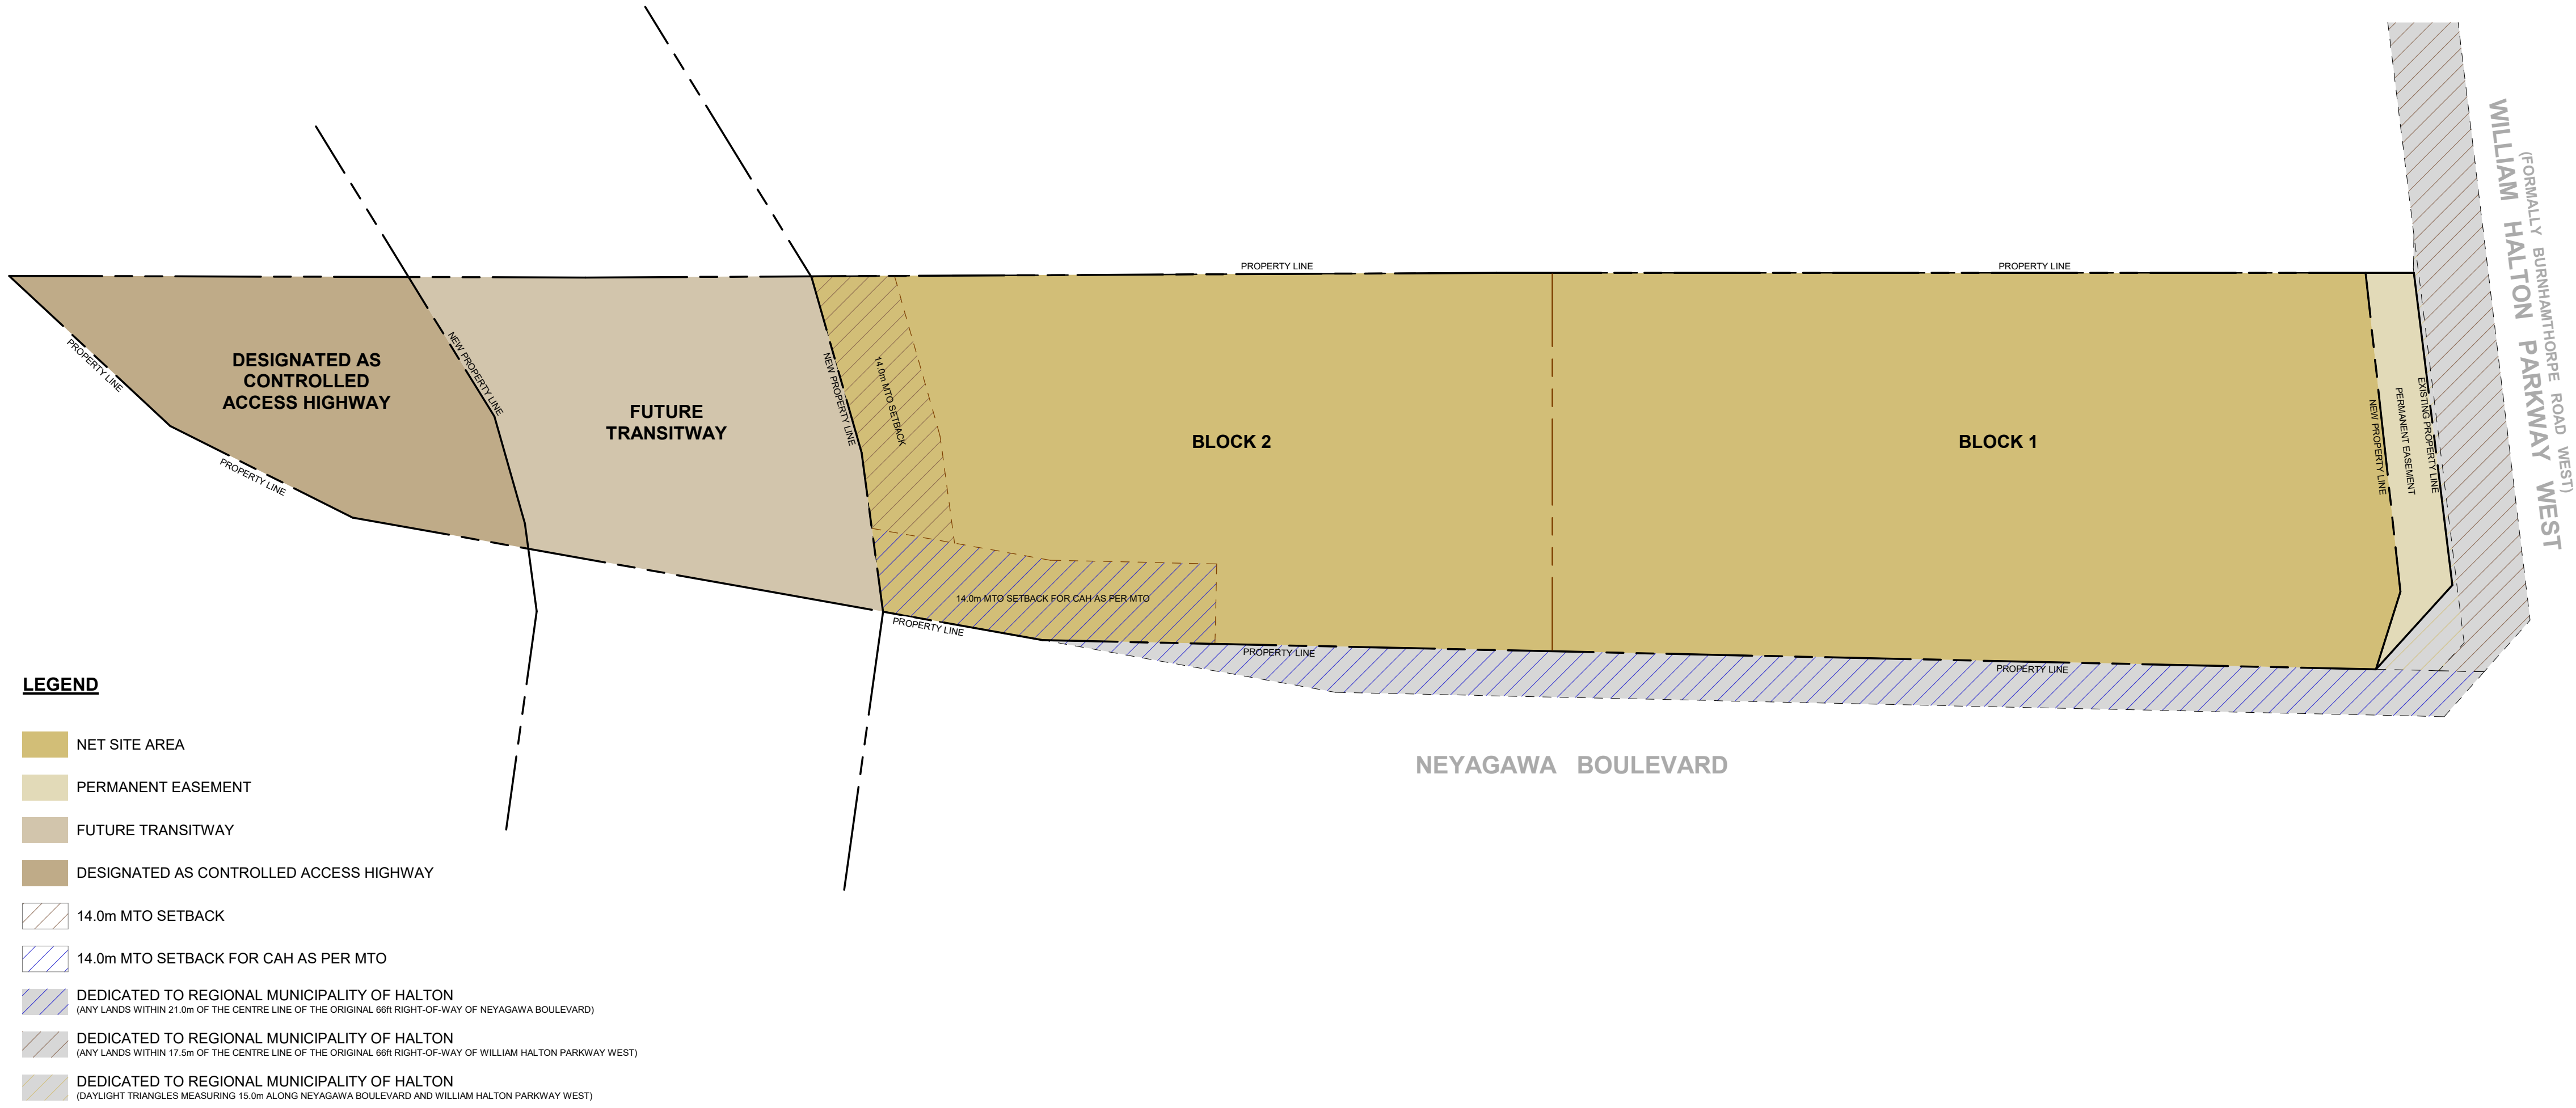

2 | Land Use Diagram

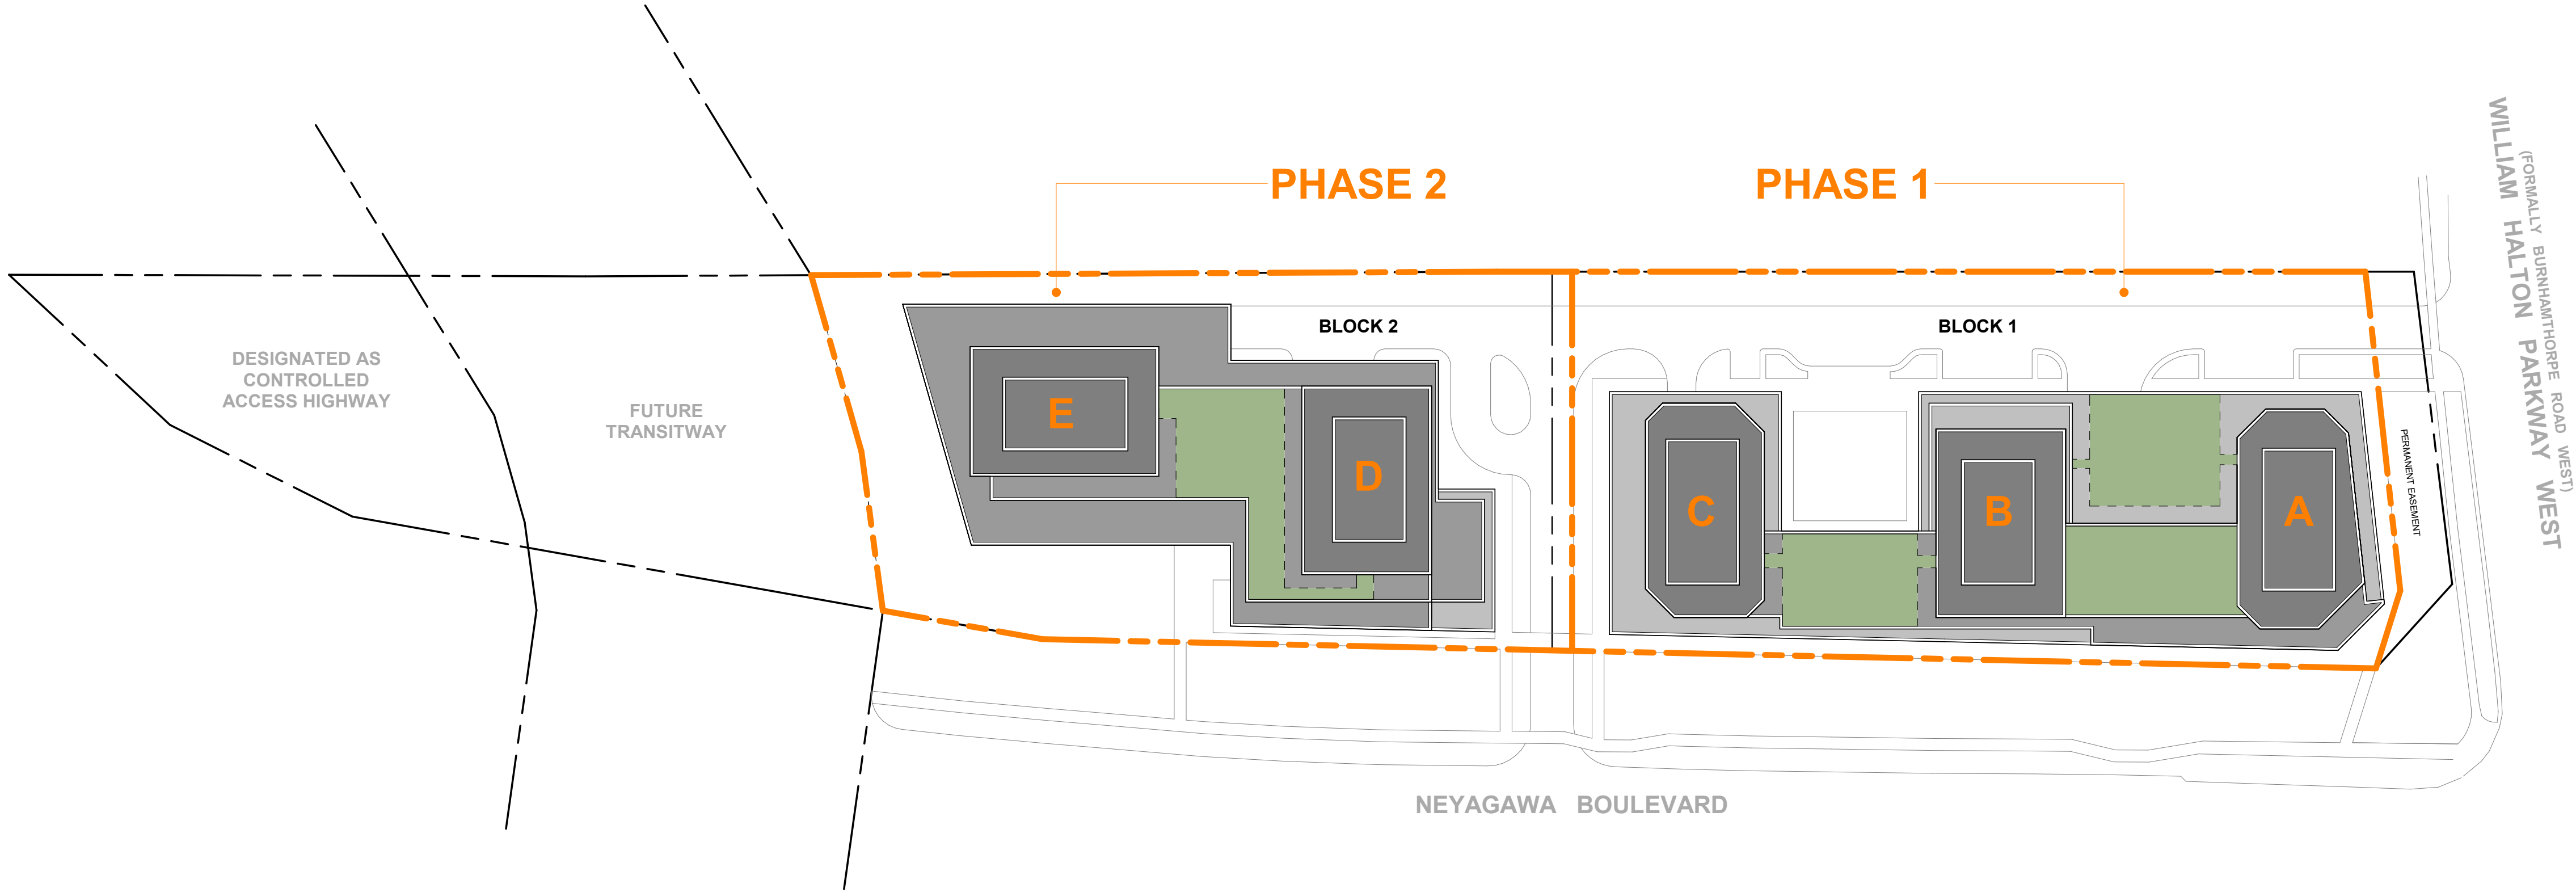


4 | Phasing Plan

1.	Rezoning	Sept. 5, 2025
No.	Issued For:	Date:

Client:
Sky Property Group Inc.
Neayagawa Boulevard & William Halton Parkway West
Oakville, ON.
Proposed Residential Development

Drawing Title:
Land Use Diagram & Phasing Plan

Scale:
1 : 750
Drawn by:
A.S.
Checked by:
D.S.
Project No.:
23-144
Date:
September 5, 2025
Drawing No.:

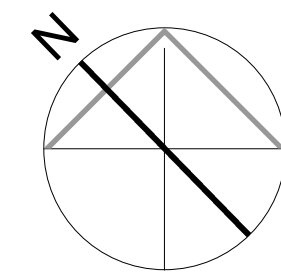

dA1.02