


C:\Users\HE45686\Documents\OAL_AR_2002_PCD\OAL_3064_Trafalgar_Rd_2002_HE45686.rvt

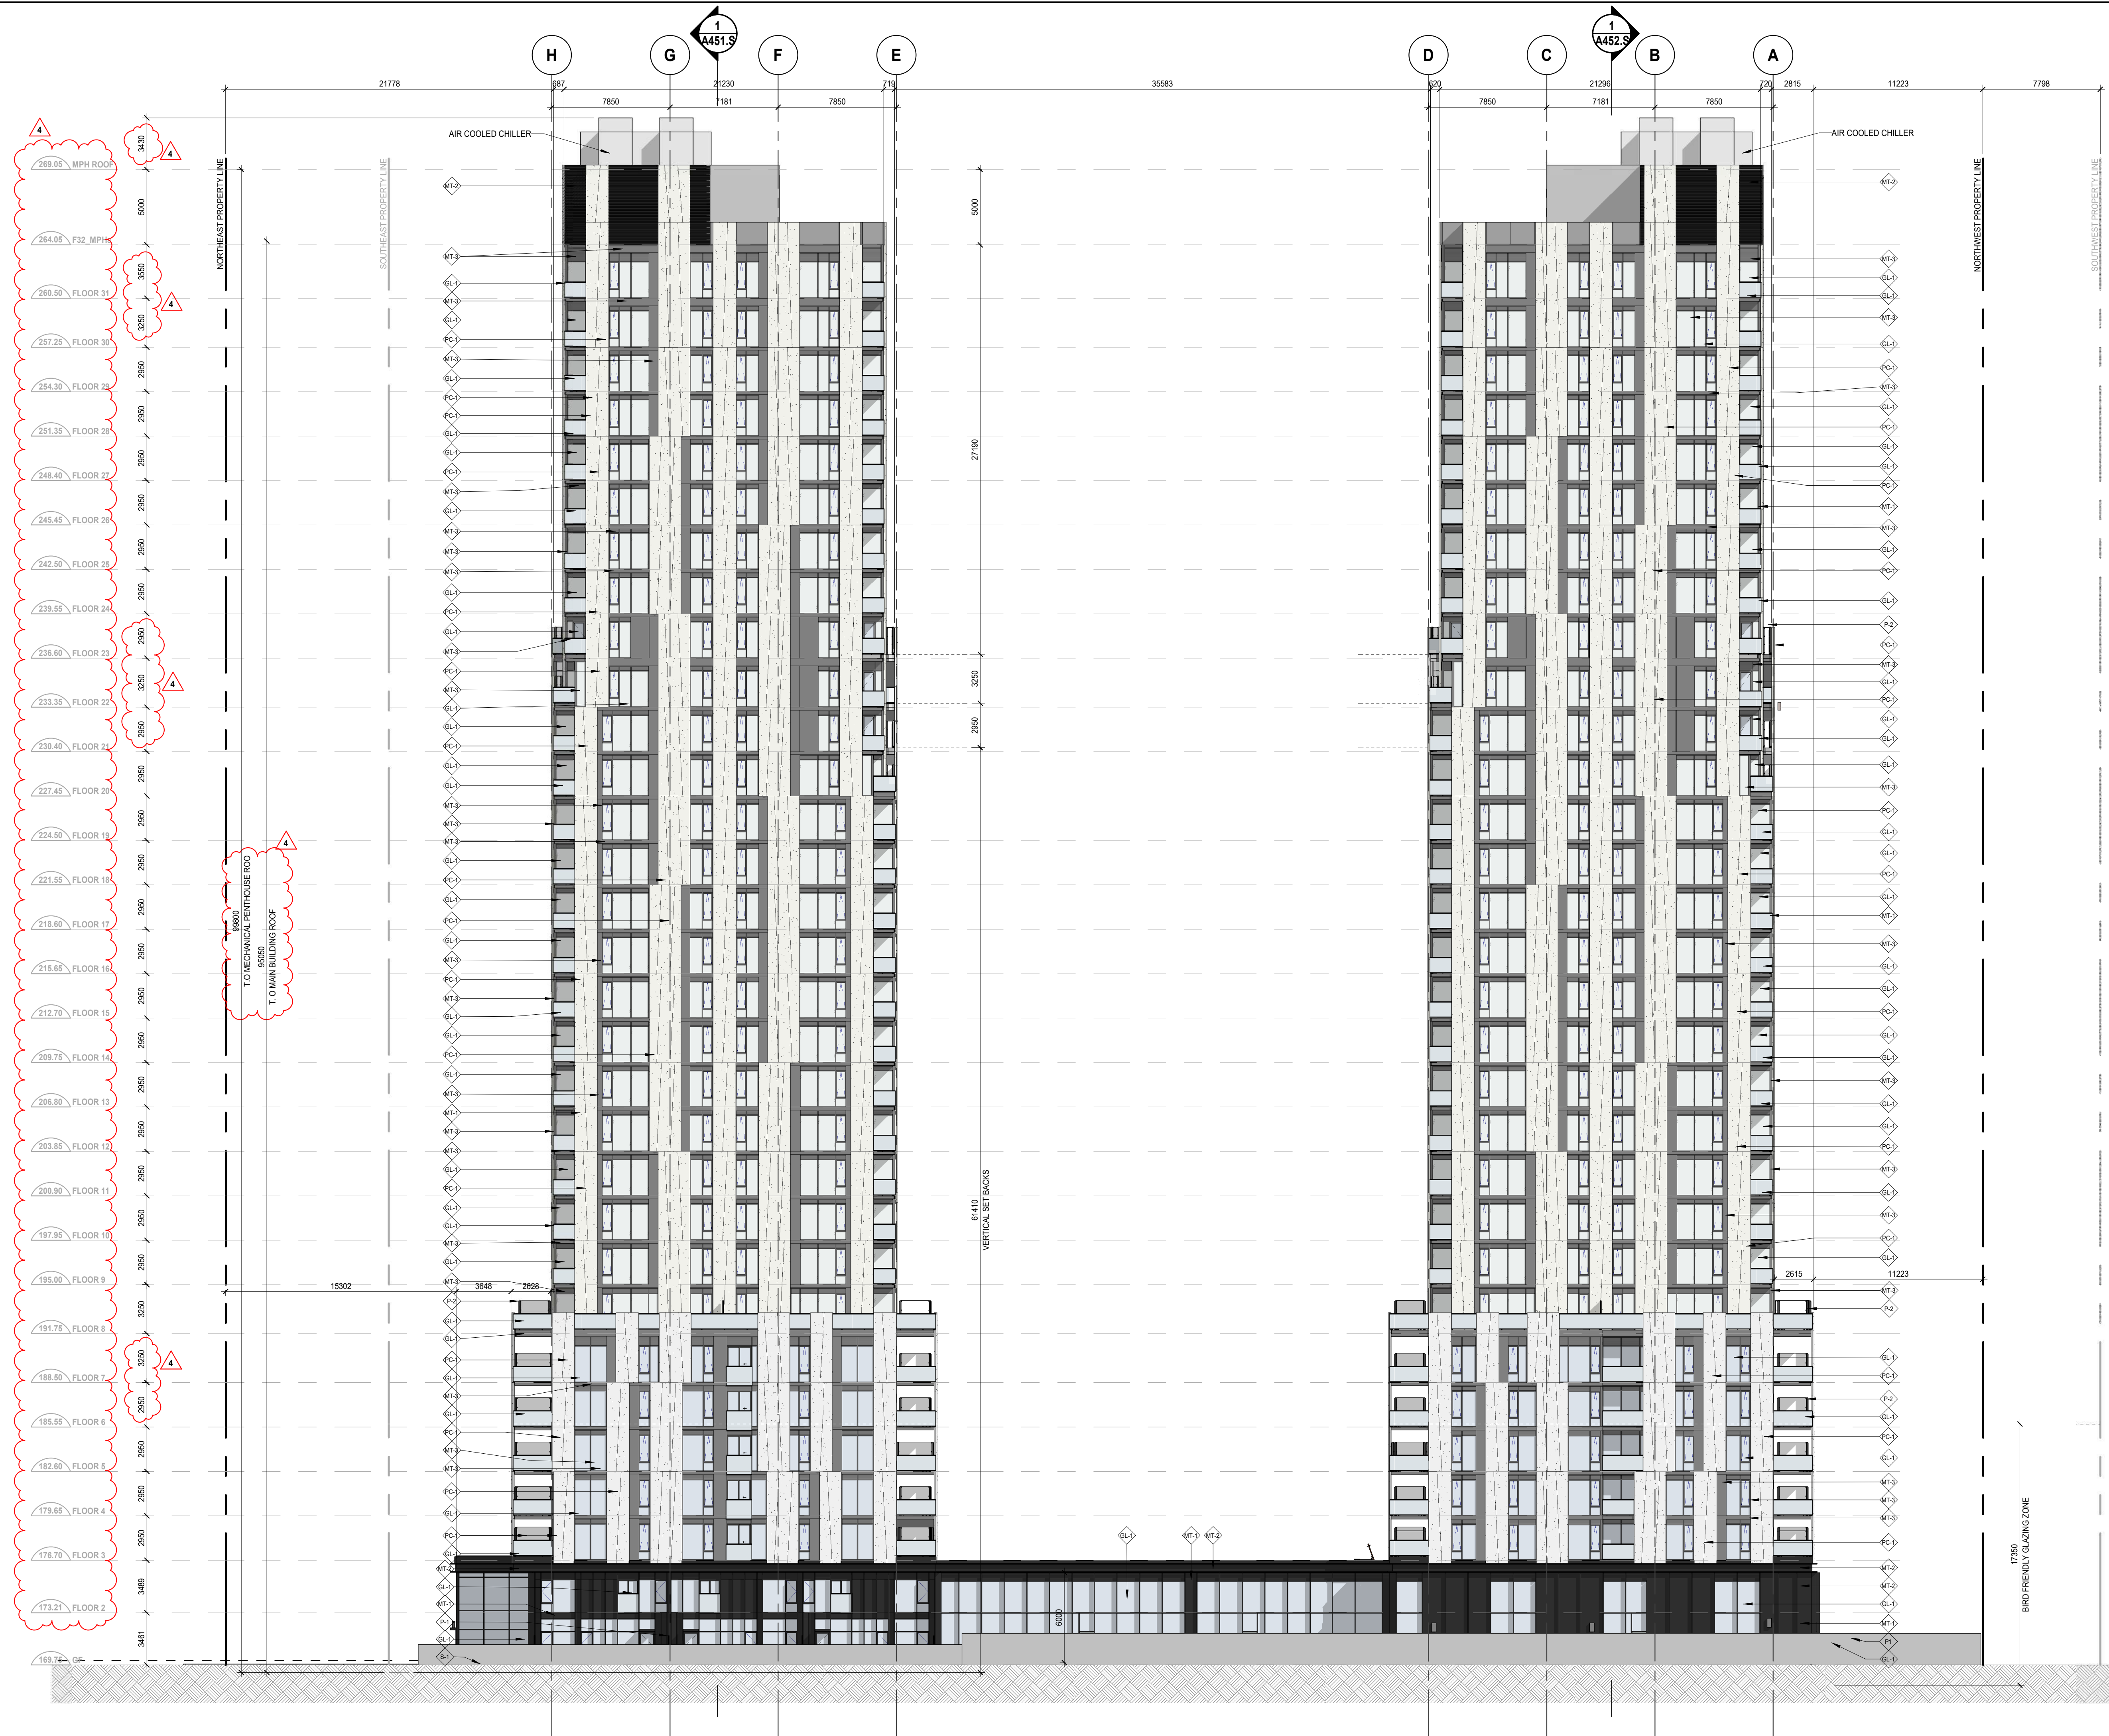

LEGEND:

- PC-1 PRECAST PANEL
COLOUR: RES 2-F-W-S3 - WHITE
- MT-1 INSULATED METAL SPANDREL UNIT
COLOUR: CAFE NOIR PEARL BY PPG
- MT-2 PREFINISHED ALUMINUM PANEL BLACK
COLOUR: CAFE NOIR PEARL BY PPG
- MT-3 INSULATED METAL SPANDREL UNIT
COLOUR: PEWTER GRAY BY PPG
- GL-1 VISION GLAZING GUARD RAIL
SUNGUARD SNR 50
- GL-2 INSULATED GLASS SPANDREL UNIT
COLOUR: BLACK
- GF-1 GRANITE HONED FINISH
COLOUR: CRYSTAL BLACK
- PT-1 TERRACE PARTITION
COLOUR: CAFE NOIR PEARL BY PPG
- PT-2 BALCONY PARTITION
COLOUR: PEWTER GRAY BY PPG

REVISION RECORD

NO.	DATE	DESCRIPTION
4	2023-07-14	Issued for SPA - R2
3	2022-03-25	Issued for SPA - R1
2	2021-06-30	Issued for SPA
1	2020-09-17	Issued for Rezoning

ISSUE RECORD



BDP. Quadrangle

Quadrangle Architects Limited
The Well, 8 Spadina Avenue, Suite 2100, Toronto, ON M5V 0S8
t 416 598-1240 www.bdpquadrangle.com

Site Plan File No. SP.1313.006/01

3064 Trafalgar Rd.
Oakville, ON L6H 7B9
for
Distrikt Developments & Alterra
Group of Companies


20002 1 : 200 PK/HE KV
PROJECT SCALE DRAWN REVIEWED

North Elevation

A401.S

Note: This drawing is the property of the Architect and may not be reproduced or used without the expressed consent of the Architect. The Contractor is responsible for checking and verifying all levels and dimensions and shall report all discrepancies to the Architect and obtain clarification prior to commencing work.

7/12/2023 3:26:06 PM

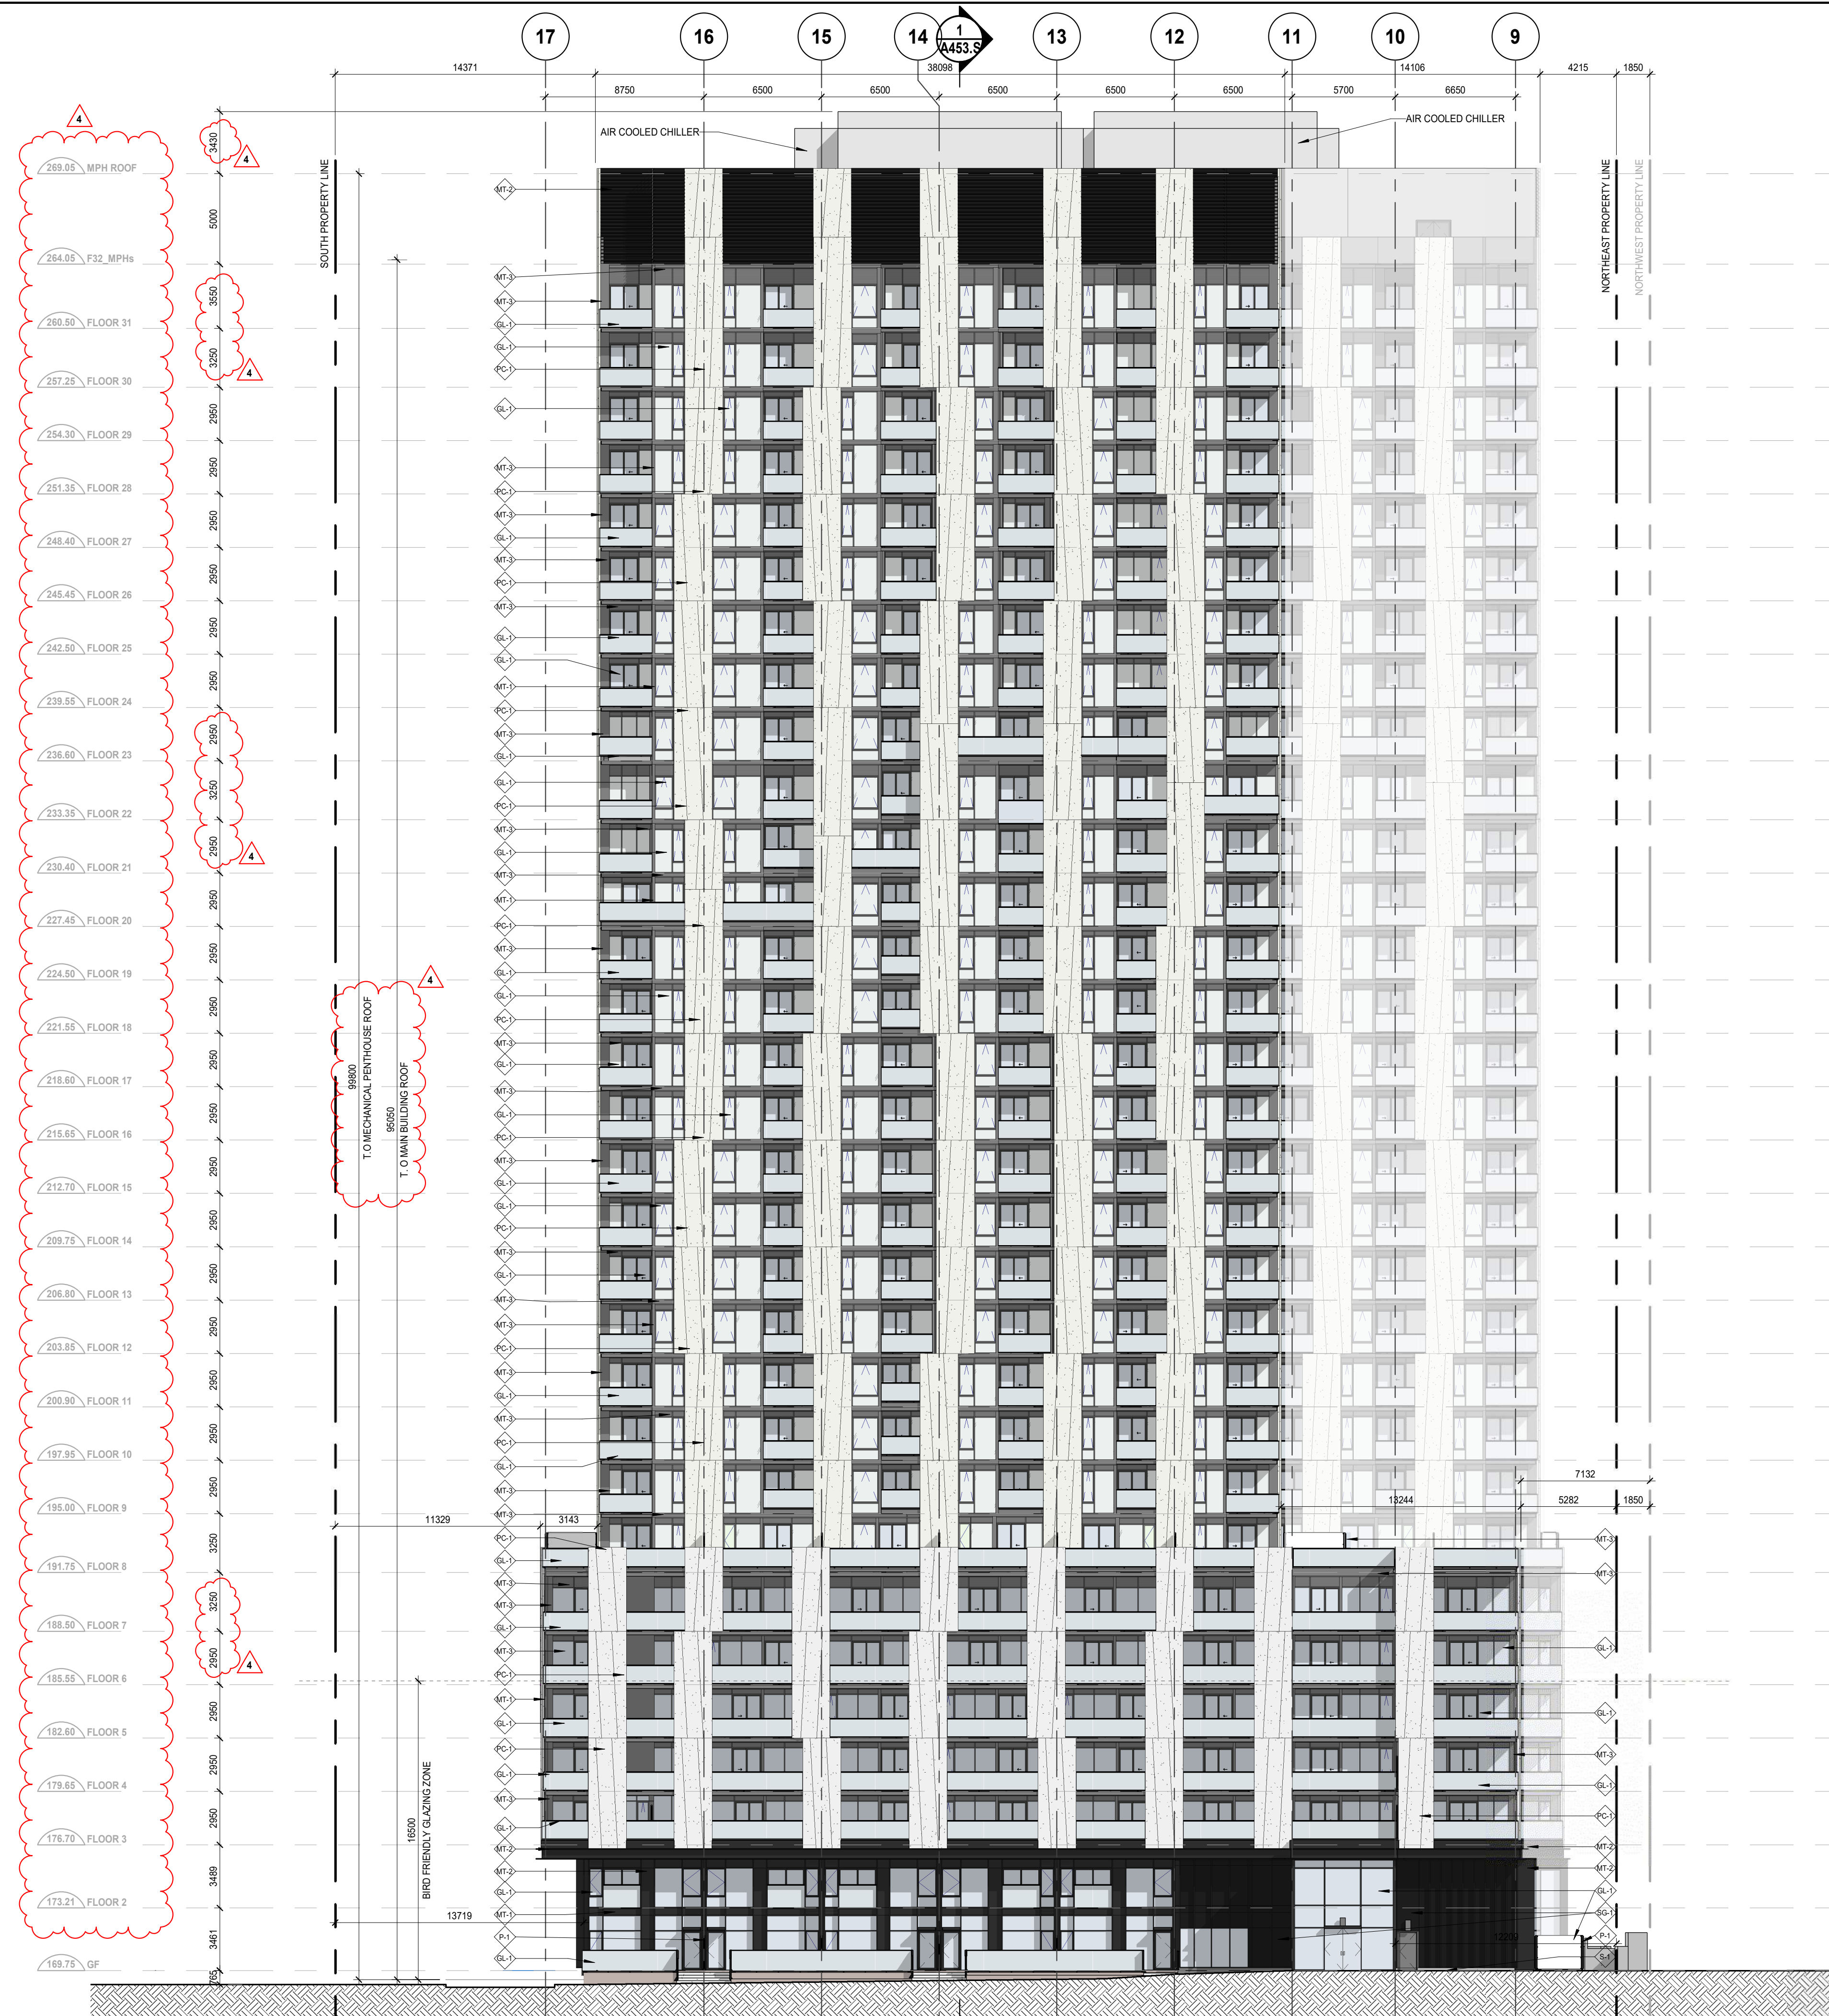

LEGEND:

- PC-1 PRECAST PANEL
COLOUR: RES 2-F-W-S3 - WHITE
- MT-1 INSULATED METAL SPANDREL UNIT
COLOUR: CAFE NOIR PEARL BY PPG
- MT-2 PREFINISHED ALUMINUM PANEL BLACK
COLOUR: CAFE NOIR PEARL BY PPG
- MT-3 INSULATED METAL SPANDREL UNIT
COLOUR: PEWTER GRAY BY PPG
- GL-1 VISION GLAZING/ GUARD RAIL
SUNGUARD SNR 50
- GL-2 INSULATED GLASS SPANDREL UNIT
COLOUR: BLACK
- GR-1 GRANITE HONED FINISH
COLOUR: CRYSTAL BLACK
- TP-1 TERRACE PARTITION
COLOUR: CAFE NOIR PEARL BY PPG
- BC-1 BALCONY PARTITION
COLOUR: PEWTER GRAY BY PPG

REVISION RECORD

4	2023-07-14	Issued for SPA - R2
3	2022-03-25	Issued for SPA - R1
2	2021-06-30	Issued for SPA
1	2020-09-17	Issued for Rezoning

ISSUE RECORD



**BDP.
Quadrangle**

Quadrangle Architects Limited
The Well, 8 Spadina Avenue, Suite 2100, Toronto, ON M5V 0S8
t 416 598-1240 www.bdpquadrangle.com

Site Plan File No. SP.1313.006/01

3064 Trafalgar Rd.
Oakville, ON L6H 7B9
for
Distrikt Developments & Alterra
Group of Companies


20002 1 : 200 PK KV
PROJECT SCALE DRAWN REVIEWED

East Elevation

A402.S

Note: This drawing is the property of the Architect and may not be reproduced or used without the expressed consent of the Architect. The Contractor is responsible for checking and verifying all levels and dimensions and shall report all discrepancies to the Architect and obtain clarification prior to commencing work.

C:\Users\HE45686\Documents\CAL_AR_2002_PODIUM_3064 Trafalgar Rd_2002_HE45686.rvt

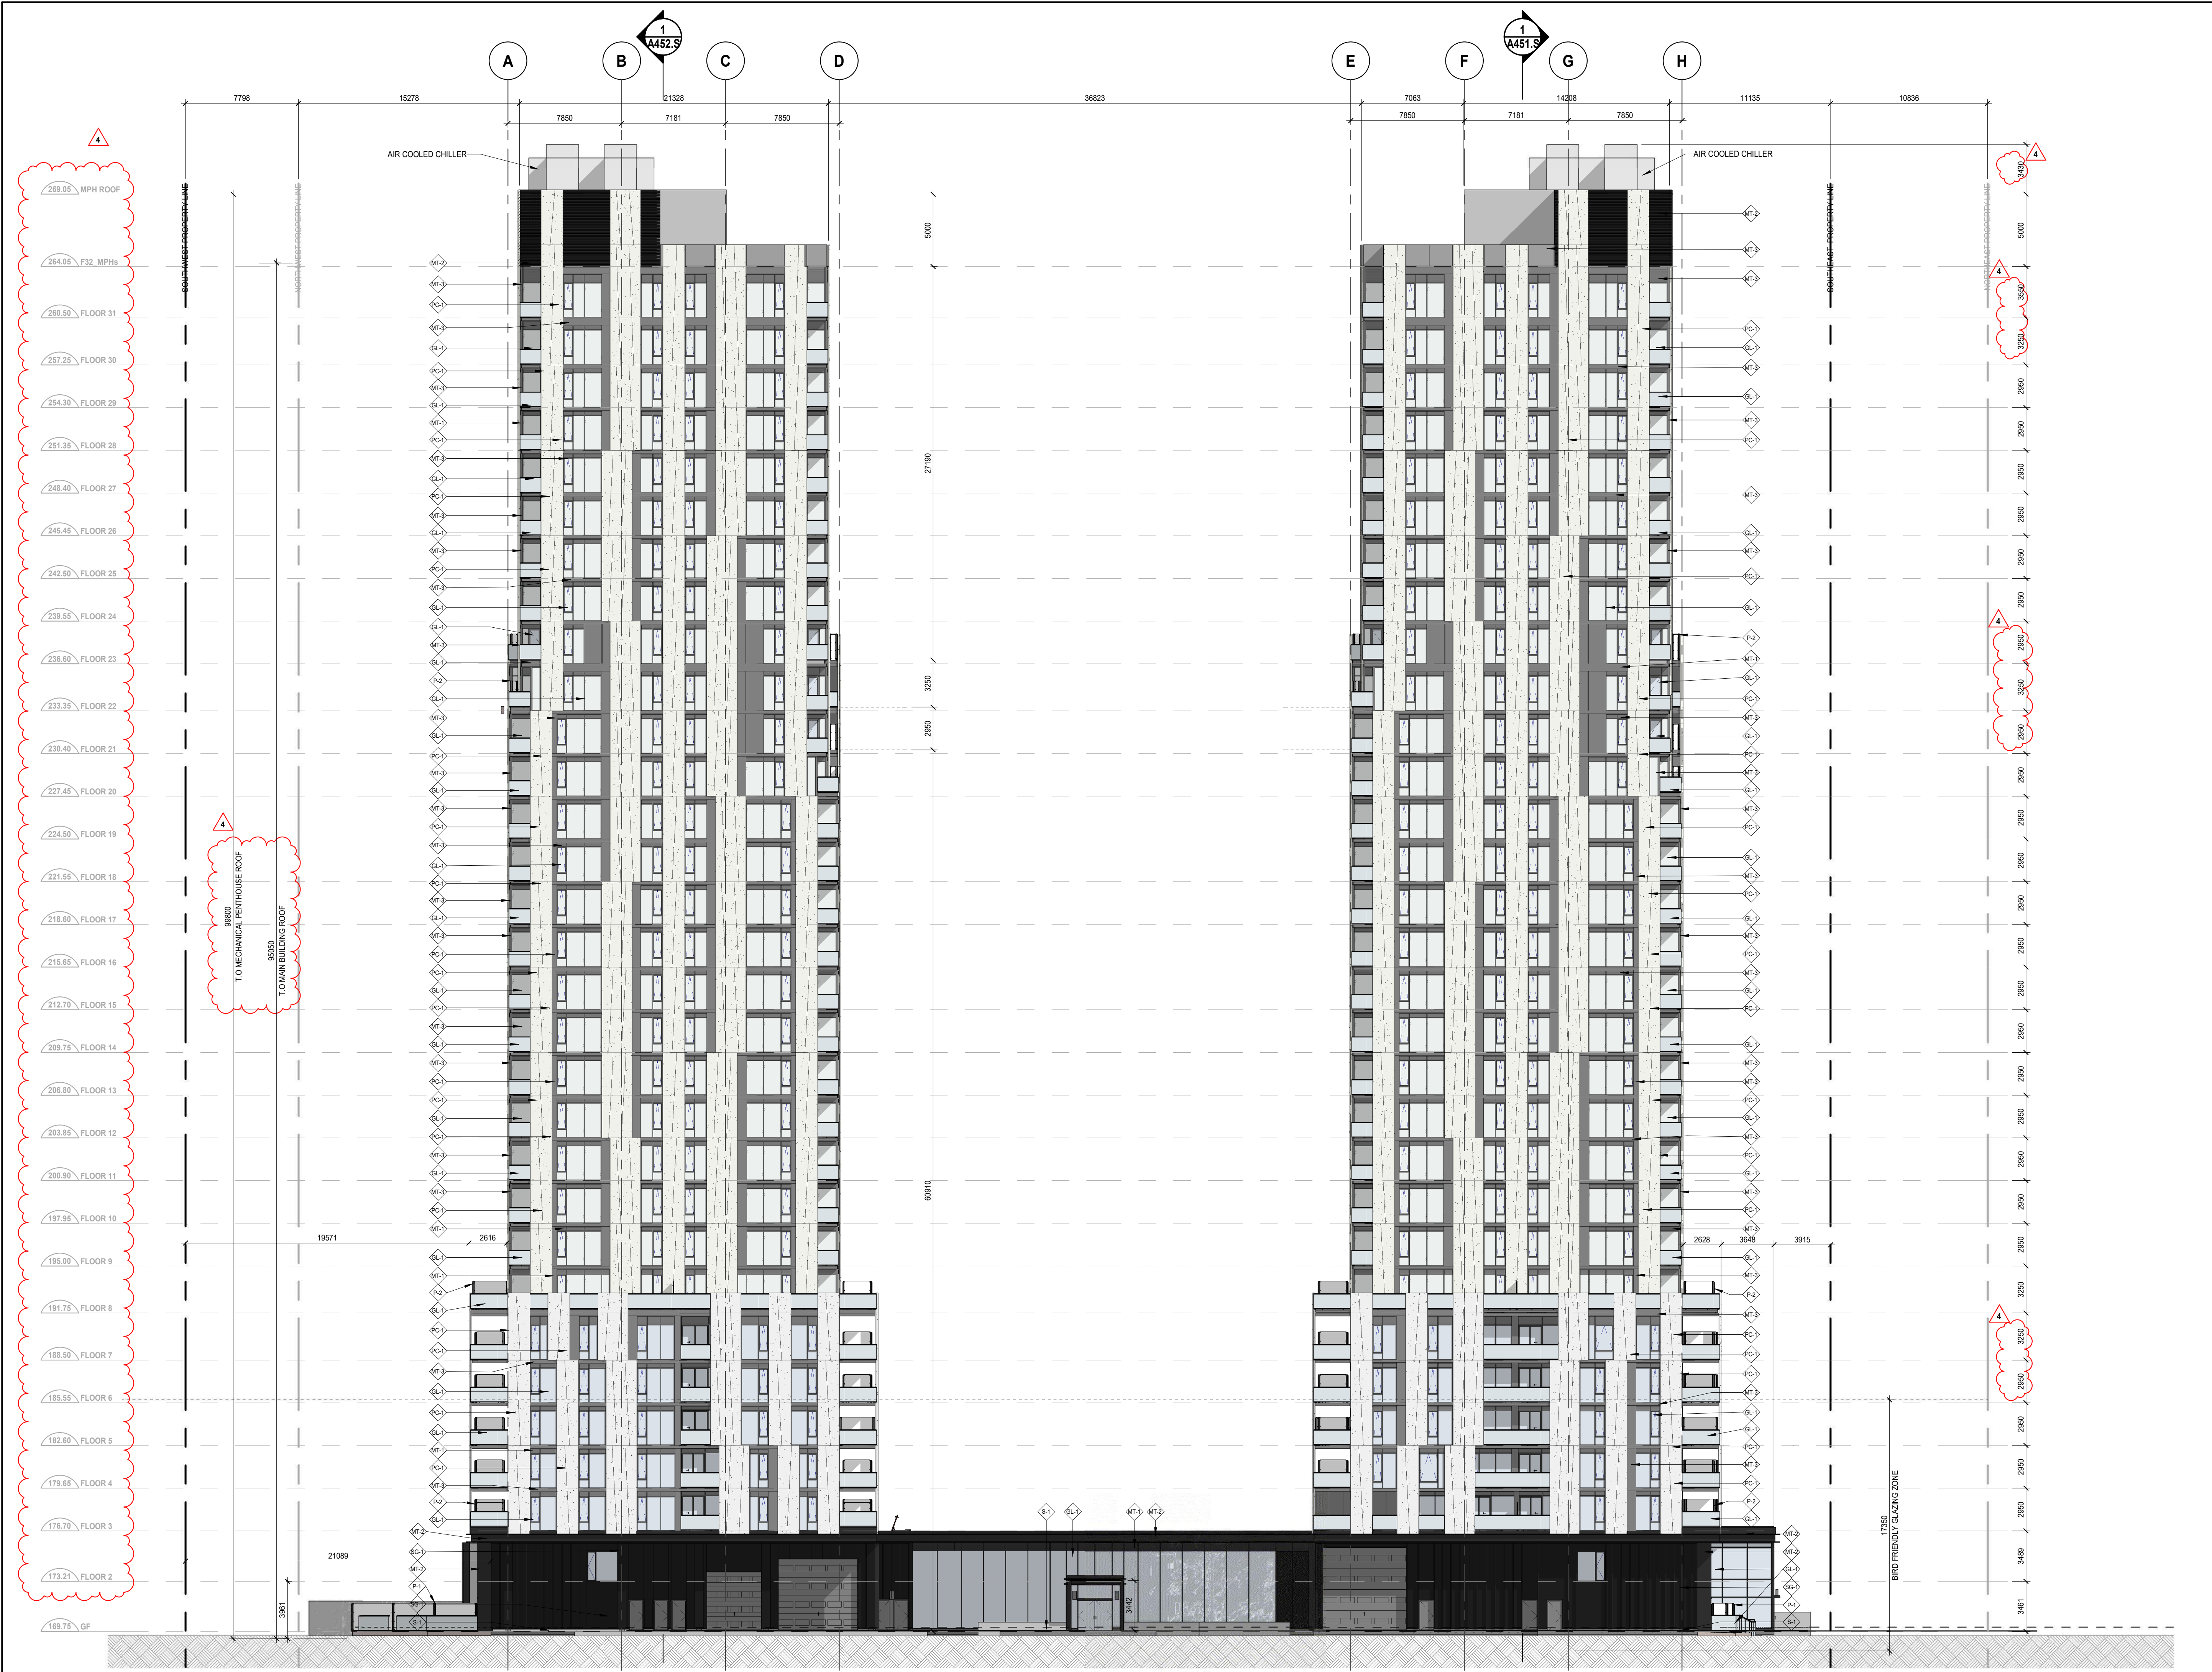

LEGEND:

- PC-1 PRECAST PANEL
COLOUR: RES 2-F-W-S3 - WHITE
- MT-1 INSULATED METAL SPANDREL UNIT
COLOUR: CAFE NOIR PEARL BY PPG
- MT-2 PREFINISHED ALUMINUM PANEL BLACK
COLOUR: CAFE NOIR PEARL BY PPG
- MT-3 INSULATED METAL SPANDREL UNIT
COLOUR: PEWTER GRAY BY PPG
- GR-1 VISION GLAZING GUARD RAIL
SUNGUARD SNR 50
- GR-2 INSULATED GLASS SPANDREL UNIT
COLOUR: BLACK
- GR-3 GRANITE HONED FINISH
COLOUR: CRYSTAL BLACK
- PT-1 TERRACE PARTITION
COLOUR: CAFE NOIR PEARL BY PPG
- PT-2 BALCONY PARTITION
COLOUR: PEWTER GRAY BY PPG

REVISION RECORD

4	2023-07-14	Issued for SPA - R2
3	2022-03-25	Issued for SPA - R1
2	2021-06-30	Issued for SPA
1	2020-09-17	Issued for Rezoning



**BDP.
Quadrangle**

Quadrangle Architects Limited
The Well, 8 Spadina Avenue, Suite 2100, Toronto, ON M5V 0S8
t 416 598 1240 www.bdpquadrangle.com

Site Plan File No. SP.1313.006/01

3064 Trafalgar Rd.
Oakville, ON L6H 7B9
for
Distrikt Developments & Alterra
Group of Companies

20002 1 : 200 PK/UI KV
PROJECT SCALE DRAWN REVIEWED


South Elevation

A403.S

Note: This drawing is the property of the Architect and may not be reproduced or used without the expressed consent of the Architect. The Contractor is responsible for checking and verifying all levels and dimensions and shall report all discrepancies to the Architect and obtain clarification prior to commencing work.

7/12/2023 8:42:16 PM

C:\Users\HE45686\Documents\CAL_AR_2002_PCD\101M_3064_Trafalgar_Rd_R2022_HE45686.rvt

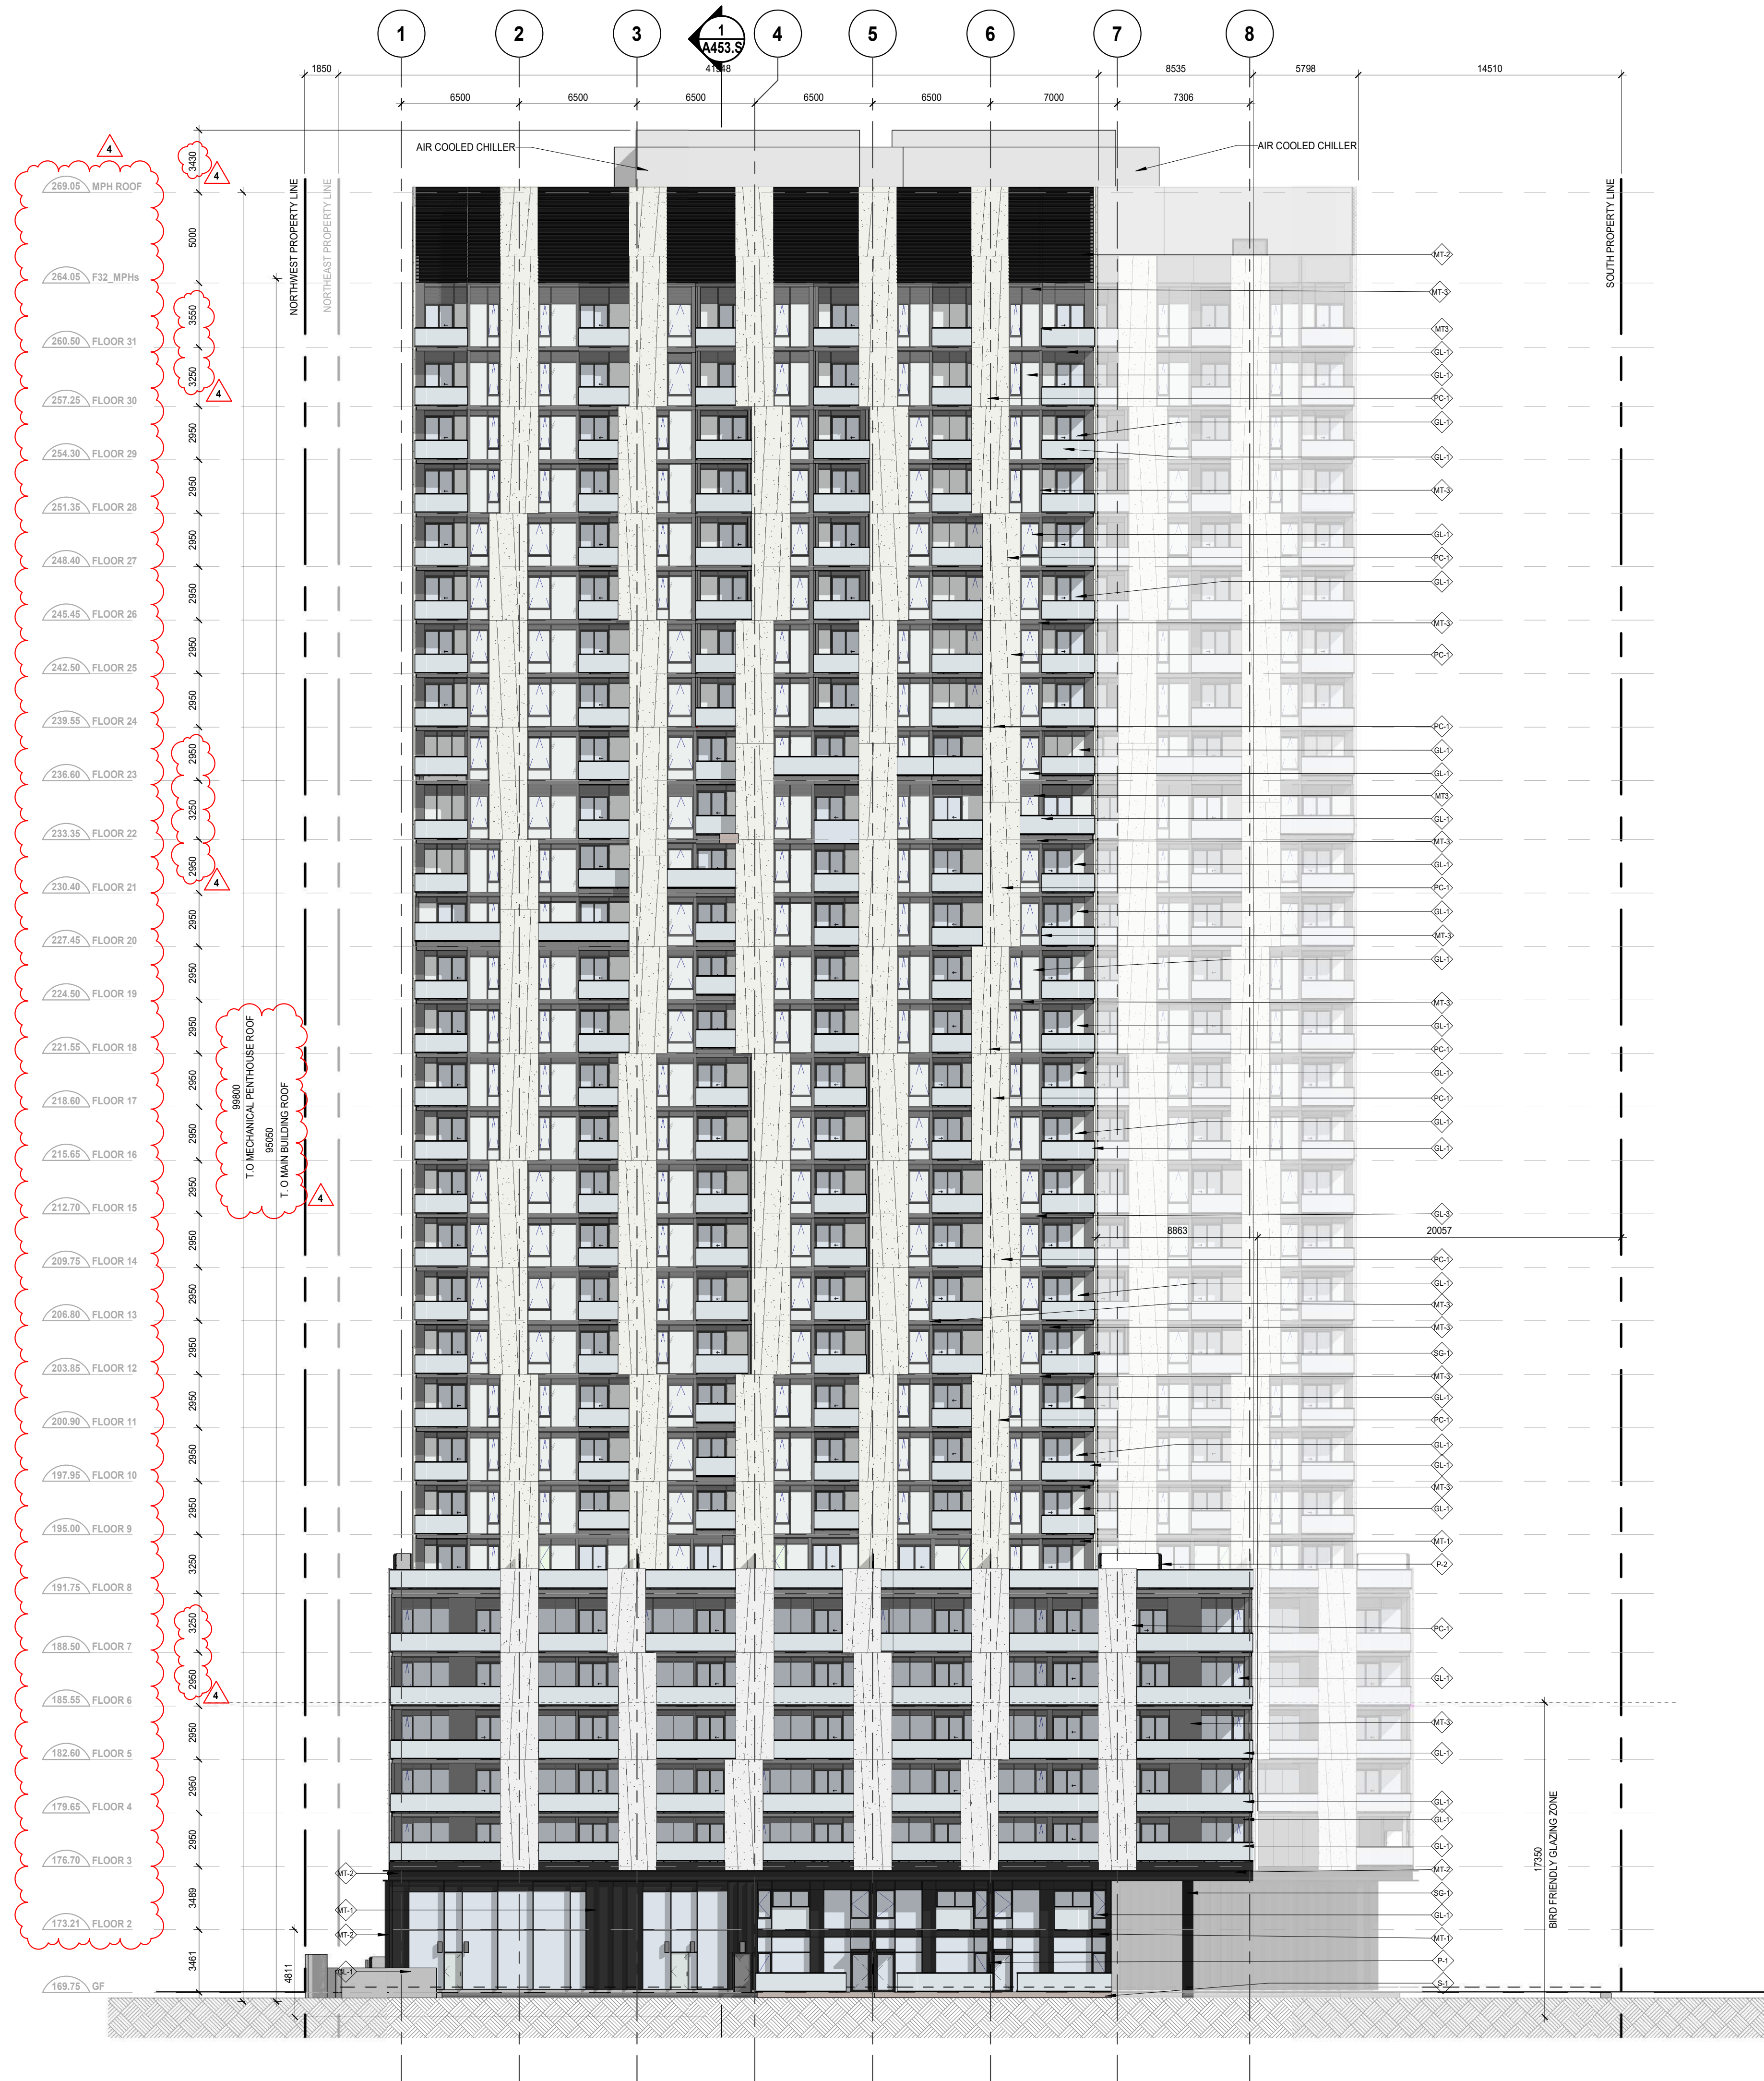

LEGEND:

- PC-1 PRECAST PANEL
COLOUR: RES 2-F-W-S3 - WHITE
- MT-1 INSULATED METAL SPANDREL UNIT
COLOUR: CAFE NOIR PEARL BY PPG
- MT-2 PREFINISHED ALUMINUM PANEL BLACK
COLOUR: CAFE NOIR PEARL BY PPG
- MT-3 INSULATED METAL SPANDREL UNIT
COLOUR: PEWTER GRAY BY PPG
- GL-1 VISION GLAZING GUARD RAIL
SUNGUARD SNR 50
- GL-2 INSULATED GLASS SPANDREL UNIT
COLOUR: BLACK
- GR-1 GRANITE HONED FINISH
COLOUR: CRYSTAL BLACK
- PT-1 TERRACE PARTITION
COLOUR: CAFE NOIR PEARL BY PPG
- PT-2 BALCONY PARTITION
COLOUR: PEWTER GRAY BY PPG

REVISION RECORD

4	2023-07-14	Issued for SPA - R2
3	2022-03-25	Issued for SPA - R1
2	2021-06-30	Issued for SPA
1	2020-09-17	Issued for Rezoning

ISSUE RECORD



**BDP.
Quadrangle**

Quadrangle Architects Limited
The Well, 8 Spadina Avenue, Suite 2100, Toronto, ON M5V 0S8
t 416 598 1240 www.bdpquadrangle.com

Site Plan File No. SP.1313.006/01

3064 Trafalgar Rd.
Oakville, ON L6H 7B9
for
Distrikt Developments & Alterra
Group of Companies


20002 1 : 200 PK/UI KV
PROJECT SCALE DRAWN REVIEWED

West Elevation

A404.S

Note: This drawing is the property of the Architect and may not be reproduced or used without the expressed consent of the Architect. The Contractor is responsible for checking and verifying all levels and dimensions and shall report all discrepancies to the Architect and obtain clarification prior to commencing work.

7/12/2023 3:45:40 PM

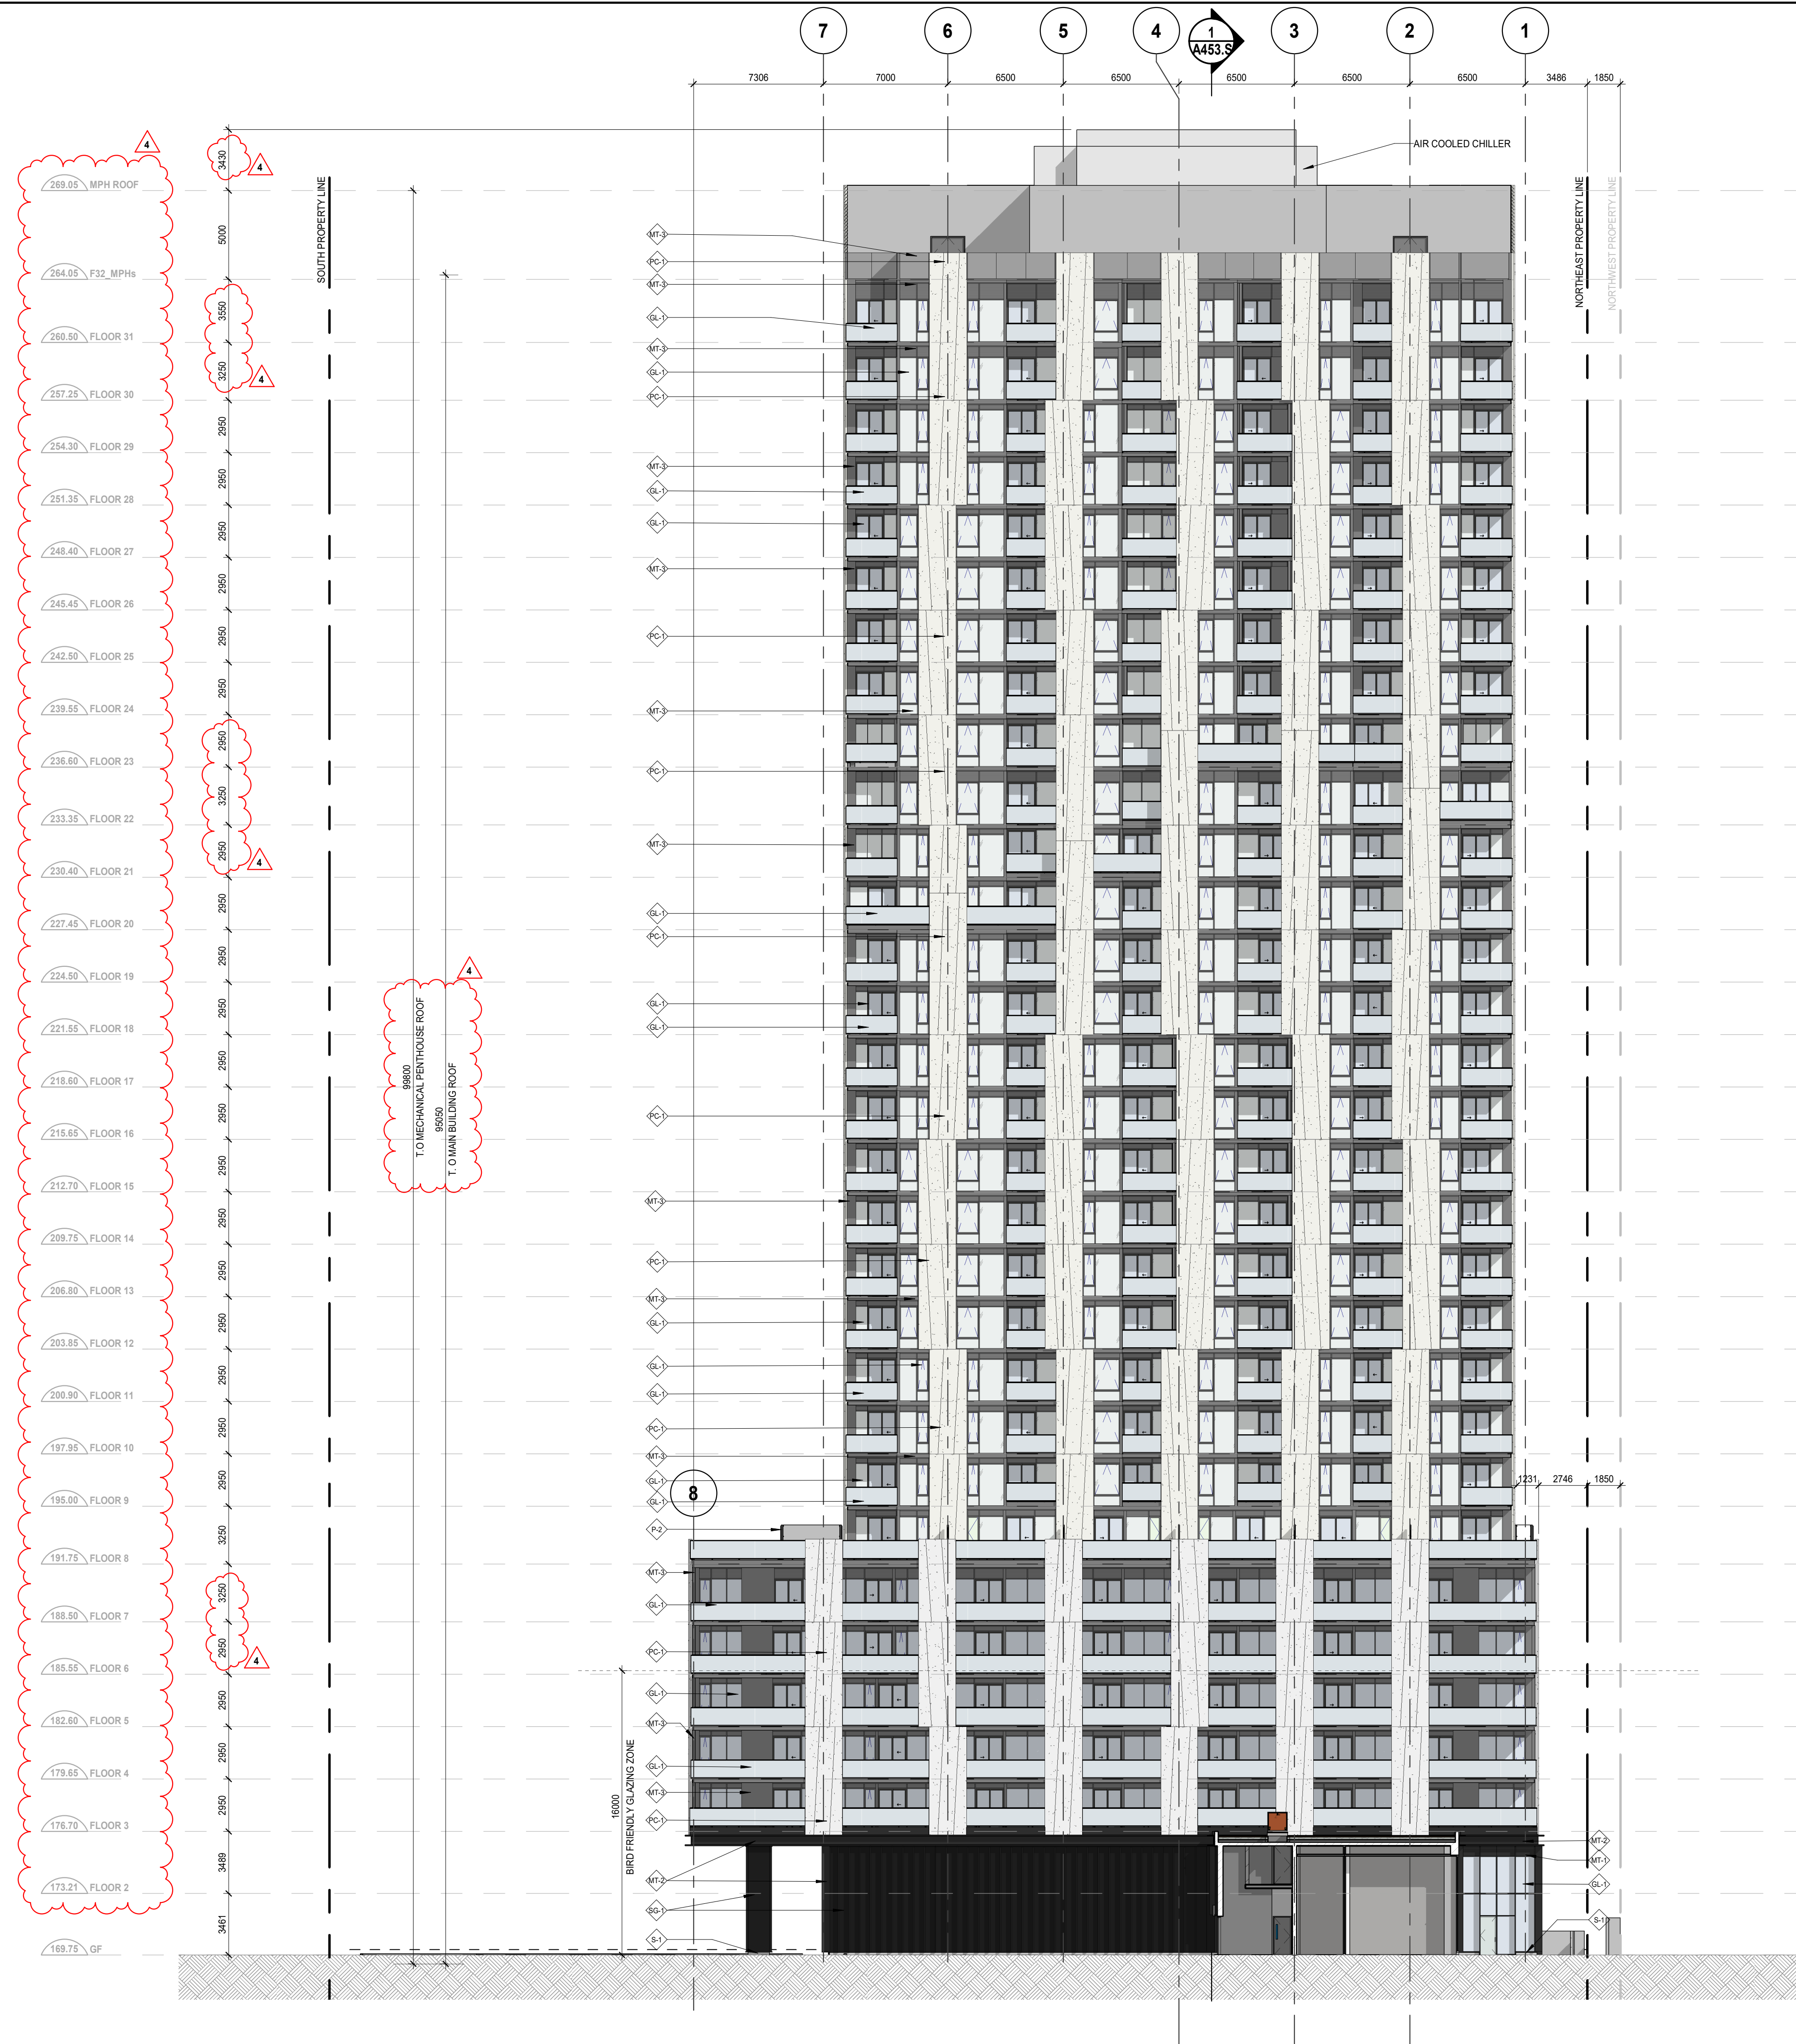

LEGEND:

- PC-1 PRECAST PANEL
COLOUR: RES 2-F-W-S3 - WHITE
- MT-1 INSULATED METAL SPANDEL UNIT
COLOUR: CAFE NOIR PEARL BY PPG
- MT-2 PREFINISHED ALUMINUM PANEL BLACK
COLOUR: CAFE NOIR PEARL BY PPG
- MT-3 INSULATED METAL SPANDEL UNIT
COLOUR: PEWTER GRAY BY PPG
- GR-1 VISION GLAZING GUARD RAIL
SUNGUARD SNR 50
- GL-1 INSULATED GLASS SPANDEL UNIT
COLOUR: BLACK
- GF-1 GRANITE HONED FINISH
COLOUR: CRYSTAL BLACK
- PT-1 TERRACE PARTITION
COLOUR: CAFE NOIR PEARL BY PPG
- BT-1 BALCONY PARTITION
COLOUR: PEWTER GRAY BY PPG

REVISION RECORD

4	2023-07-14	Issued for SPA - R2
3	2022-03-25	Issued for SPA - R1
2	2021-06-30	Issued for SPA
1	2020-09-17	Issued for Rezoning

ISSUE RECORD



**BDP.
Quadrangle**

Quadrangle Architects Limited
The Well, 8 Spadina Avenue, Suite 2100, Toronto, ON M5V 0S8
t 416 598 1240 www.bdpquadrangle.com

Site Plan File No. SP.1313.006/01

3064 Trafalgar Rd.
Oakville, ON L6H 7B9
for
Distrikt Developments & Alterra
Group of Companies


20002 1 : 200 PK KV
PROJECT SCALE DRAWN REVIEWED

Tower A-East Elevation

A405.S

Note: This drawing is the property of the Architect and may not be reproduced or used without the expressed consent of the Architect. The Contractor is responsible for checking and verifying all levels and dimensions and shall report all discrepancies to the Architect and obtain clarification prior to commencing work.

C:\Users\HE45686\Documents\OAL_AR_2002_PODIUM_3064_Trafalgar Rd_R2022_HE45686.rvt

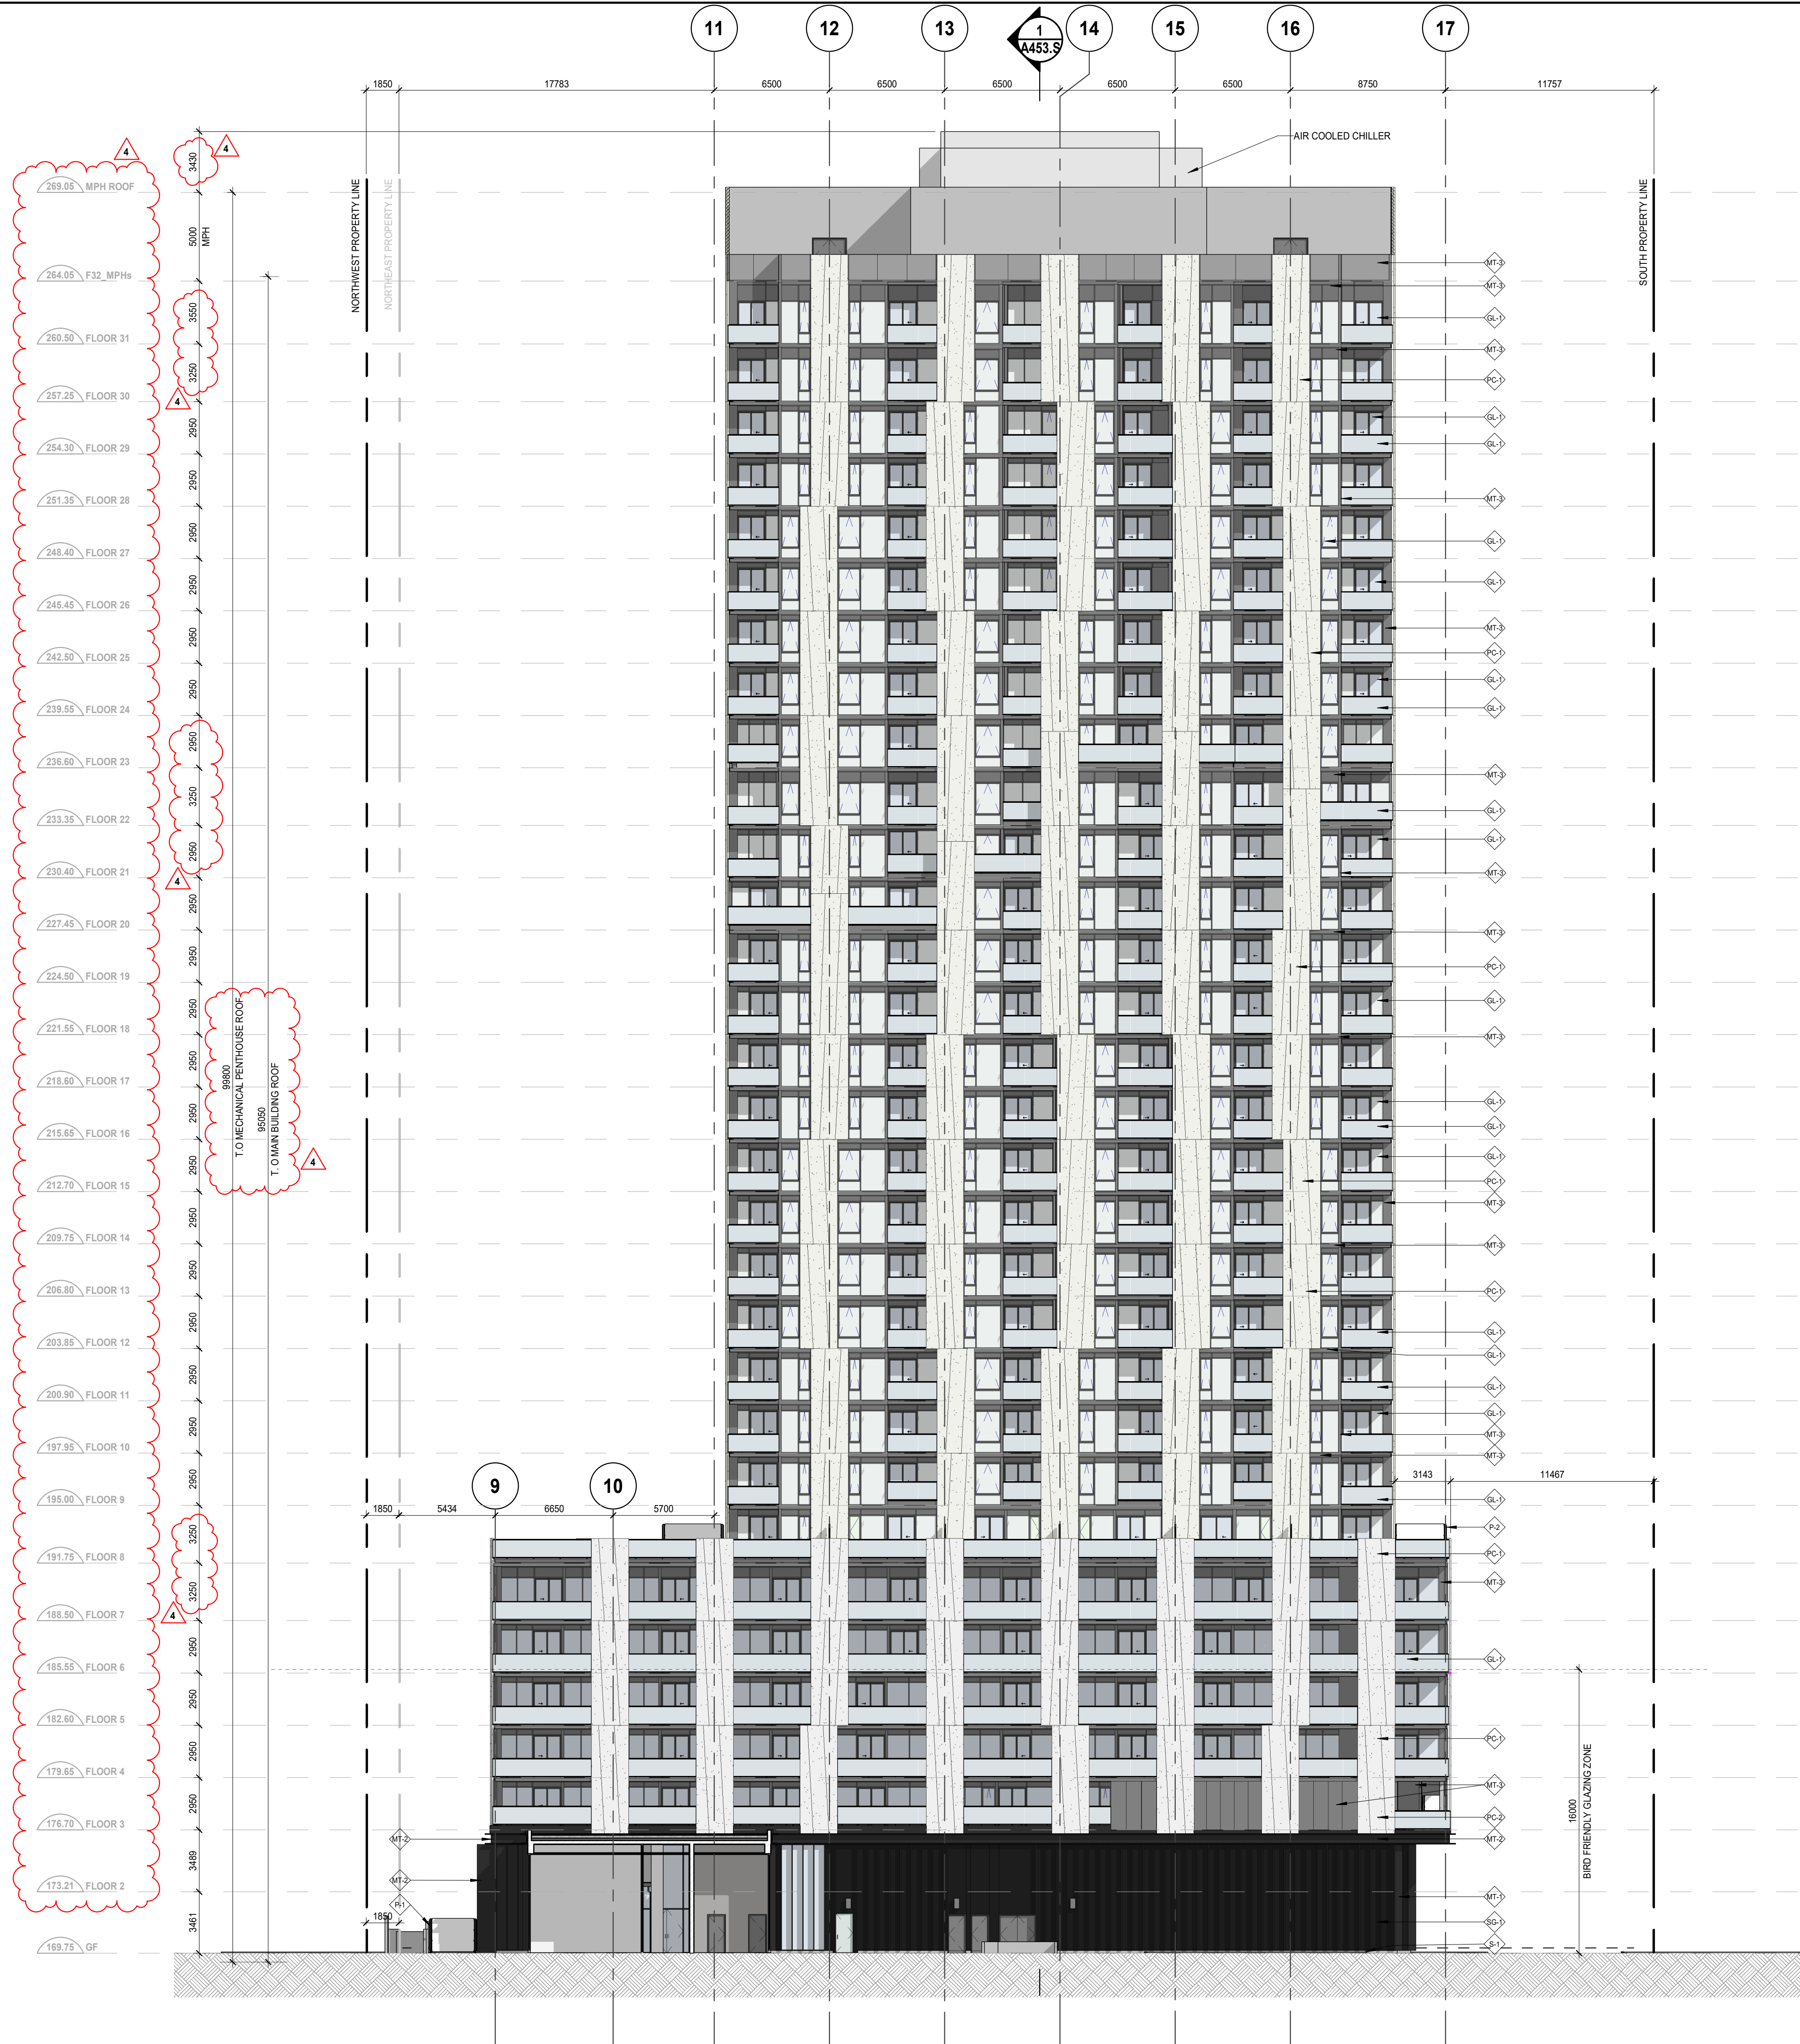

LEGEND:

- PC-1 PRECAST PANEL
COLOUR: RES 2-F-W-S3 - WHITE
- MT-1 INSULATED METAL SPANDREL UNIT
COLOUR: CAFE NOIR PEARL BY PPG
- MT-2 PREFINISHED ALUMINUM PANEL BLACK
COLOUR: CAFE NOIR PEARL BY PPG
- MT-3 INSULATED METAL SPANDREL UNIT
COLOUR: PEWTER GRAY BY PPG
- GL-1 VISION GLAZING GUARD RAIL
SUNGUARD SNR 50
- GL-2 INSULATED GLASS SPANDREL UNIT
COLOUR: BLACK
- E-1 GRANITE HONED FINISH
COLOUR: CRYSTAL BLACK
- E-2 TERRACE PARTITION
COLOUR: CAFE NOIR PEARL BY PPG
- E-3 BALCONY PARTITION
COLOUR: PEWTER GRAY BY PPG

REVISION RECORD

NO.	DATE	DESCRIPTION
4	2023-07-14	Issued for SPA - R2
3	2022-03-25	Issued for SPA - R1
2	2021-06-30	Issued for SPA
1	2020-09-17	Issued for Rezoning

ISSUE RECORD



**BDP.
Quadrangle**

Quadrangle Architects Limited
The Well, 8 Spadina Avenue, Suite 2100, Toronto, ON M5V 0S8
t 416 598-1240 www.bdpquadrangle.com

Site Plan File No. SP.1313.006/01

3064 Trafalgar Rd.
Oakville, ON L6H 7B9
for
Distrikt Developments & Alterra
Group of Companies

20002 1 : 200 PK KV
PROJECT SCALE DRAWN REVIEWED

Tower B-West Elevation

A406.S

Note: This drawing is the property of the Architect and may not be reproduced or used without the expressed consent of the Architect. The Contractor is responsible for checking and verifying all levels and dimensions and shall report all discrepancies to the Architect and obtain clarification prior to commencing work.

7/12/2023 8:16:03 PM

