



No.	Date	Description
1	2022/03/31	ZBA & OPA
2	2023/07/04	SPA
3	2023/05/15	ZBA R1 & SPA R1
4	2023/07/28	ZBA R2 & SPA R2
5	2023/09/08	ZBA R3 & SPA R3

ISSUED



WITHOUT PREJUDICE

Contractor Must Check & Verify all Dimensions on the Job.  
Do Not Scale Drawings.  
All Drawings, Specifications and Related Documents are the Copyright Property of the Architect and shall be the Confidential Property of the Architect. No part of this drawing may be reproduced or transmitted in any form or by any means, electronic, mechanical, photocopying, recording, or by any information storage and retrieval system, without the prior written permission of the Architect.  
This Drawing is Not to be Used for Construction Until Signed by the Architect.

2365-2377 Lakeshore Rd W

221001  
08 SEPTEMBER 2023

South Elevation  
1:100



A301

2023/09/15 11:43:14 AM C:\Users\mjg\pict\pict\pict\2023\2023\1\Arch\Doc\Building\022\_1\022\03\03.dwg



No.	Date	Description
1	2022/03/31	ZBA & OPA
2	2023/07/04	SPA
3	2023/05/15	ZBA R1 & SPA R1
4	2023/07/28	ZBA R2 & SPA R2
5	2023/09/08	ZBA R3 & SPA R3

ISSUED

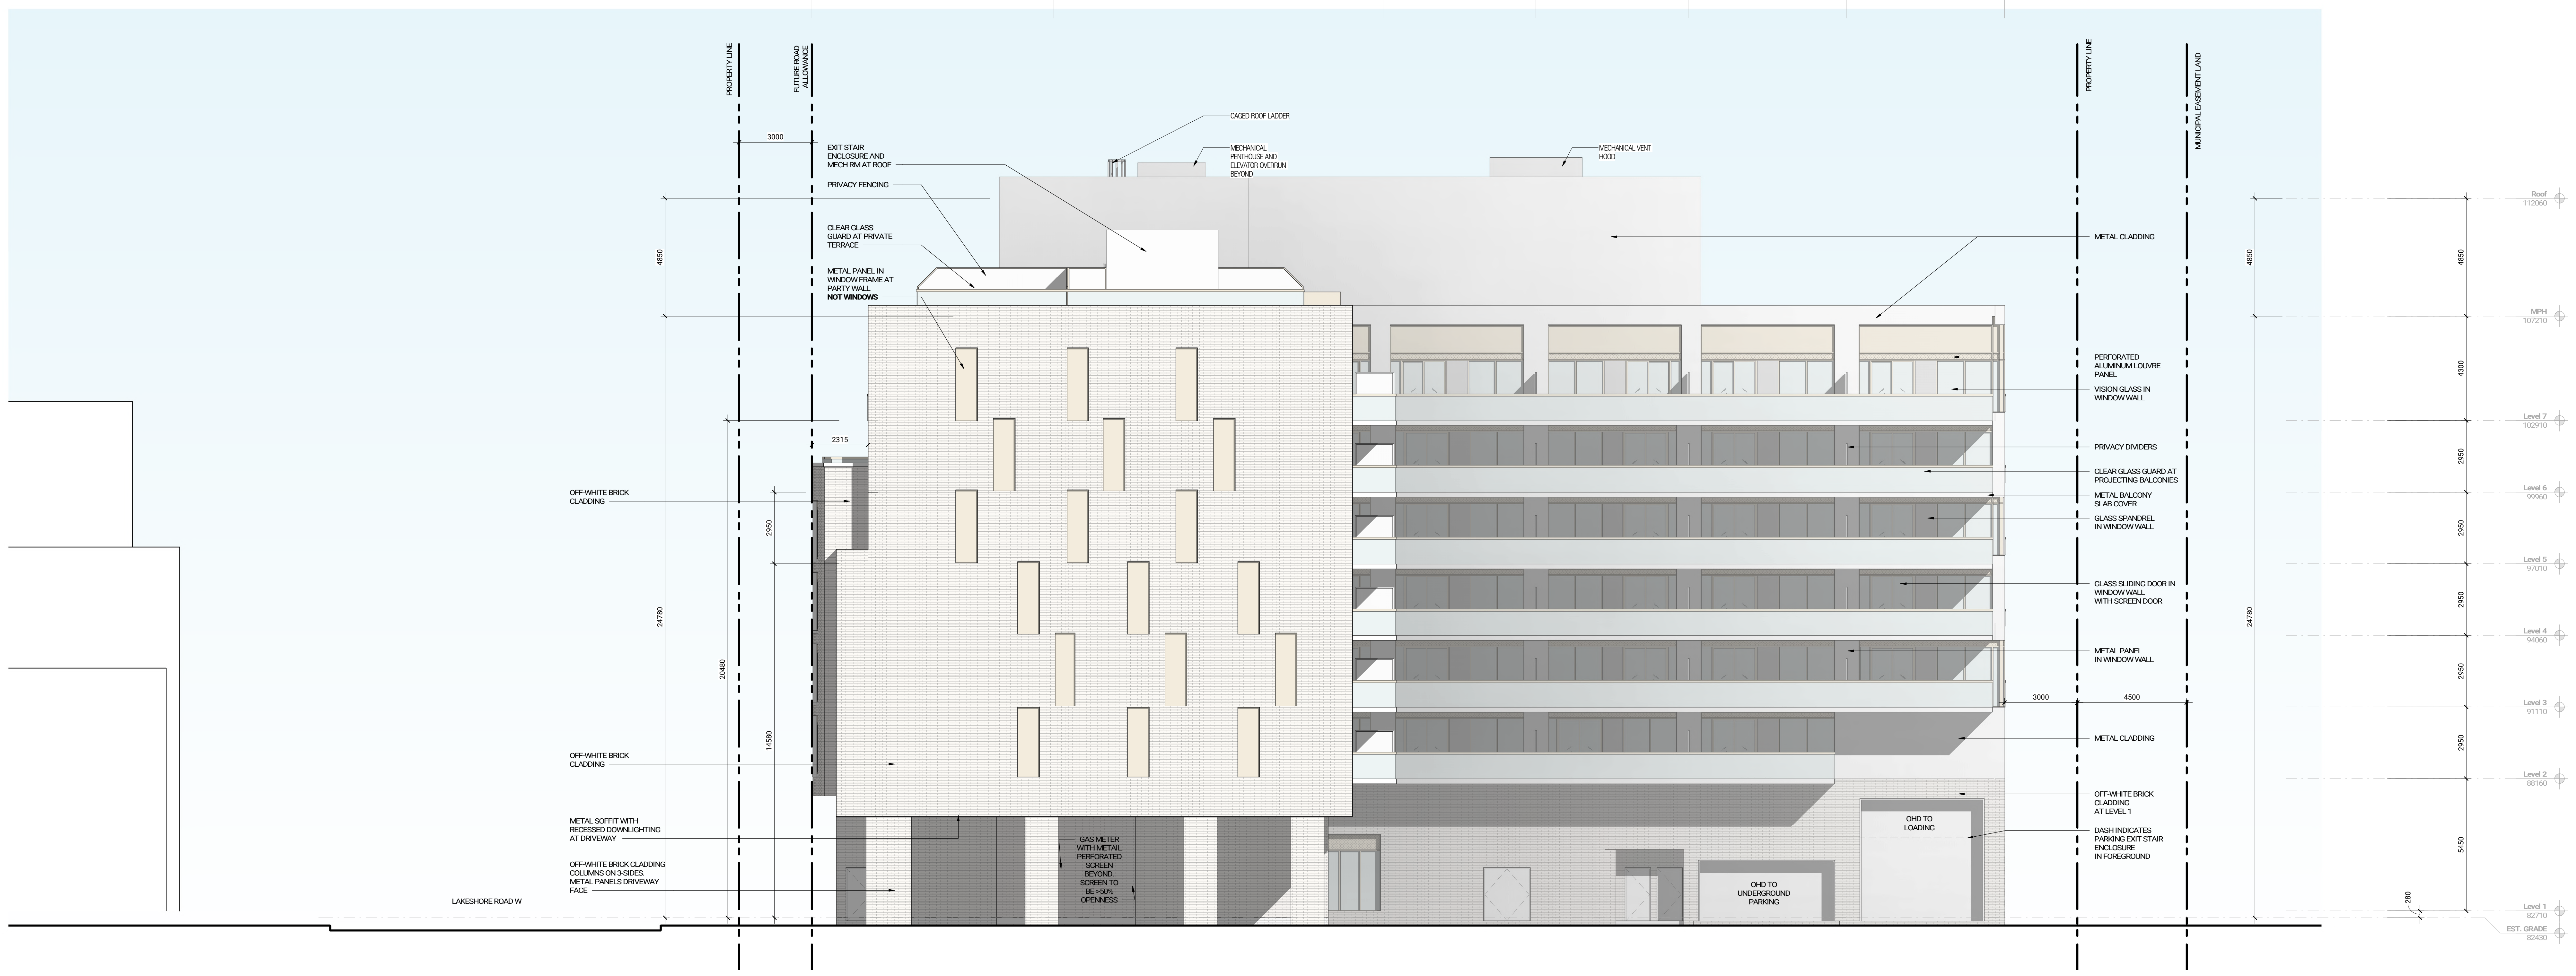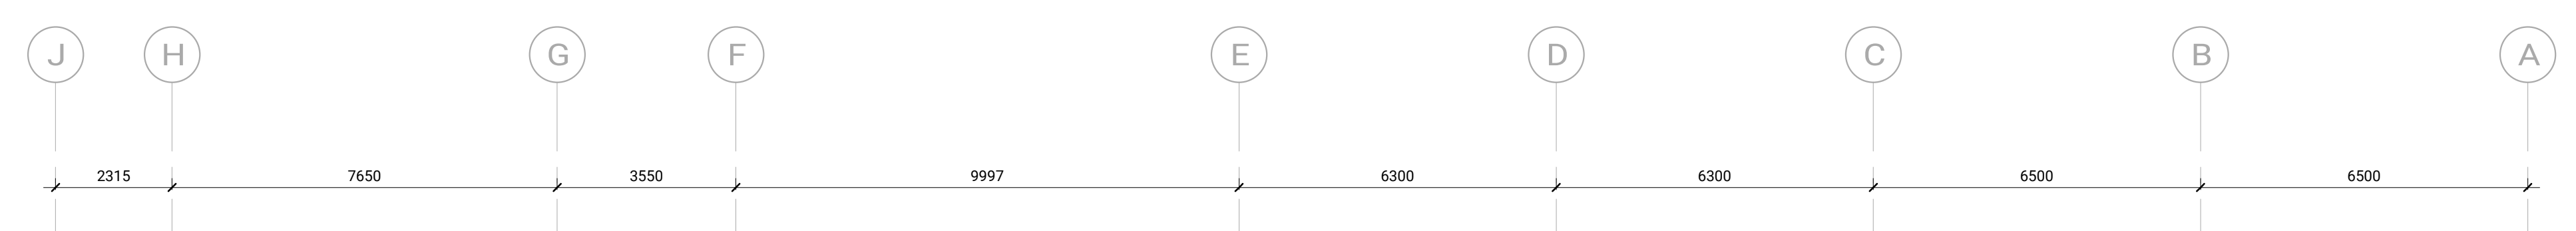

WITHOUT PREJUDICE

C:\Users\mjagiec\OneDrive\Files\2023\2023\1\Arch\Doc\Building\02\_1\02\03\03.dwg

Contractor Must Check & Verify all Dimensions on the Job.  
Do Not Scale Drawings.  
All Drawings, Specifications and Related Documents are the Copyright Property of the Architect and Not to be Reproduced, Stored, Modified, Copied, Distributed or Used in any Manner without the Written Permission of the Architect.  
This Drawing is Not to be Used for Construction Until Signed by the Architect.


2365-2377 Lakeshore Rd W  
231001  
08 SEPTEMBER 2023

East Elevation  
1:100  
A302



No.	Date	Description
1	2022/03/31	ZBA & OPA
2	2023/07/04	SPA
3	2023/05/15	ZBA R1 & SPA R1
4	2023/07/28	ZBA R2 & SPA R2
5	2023/09/08	ZBA R3 & SPA R3

ISSUED

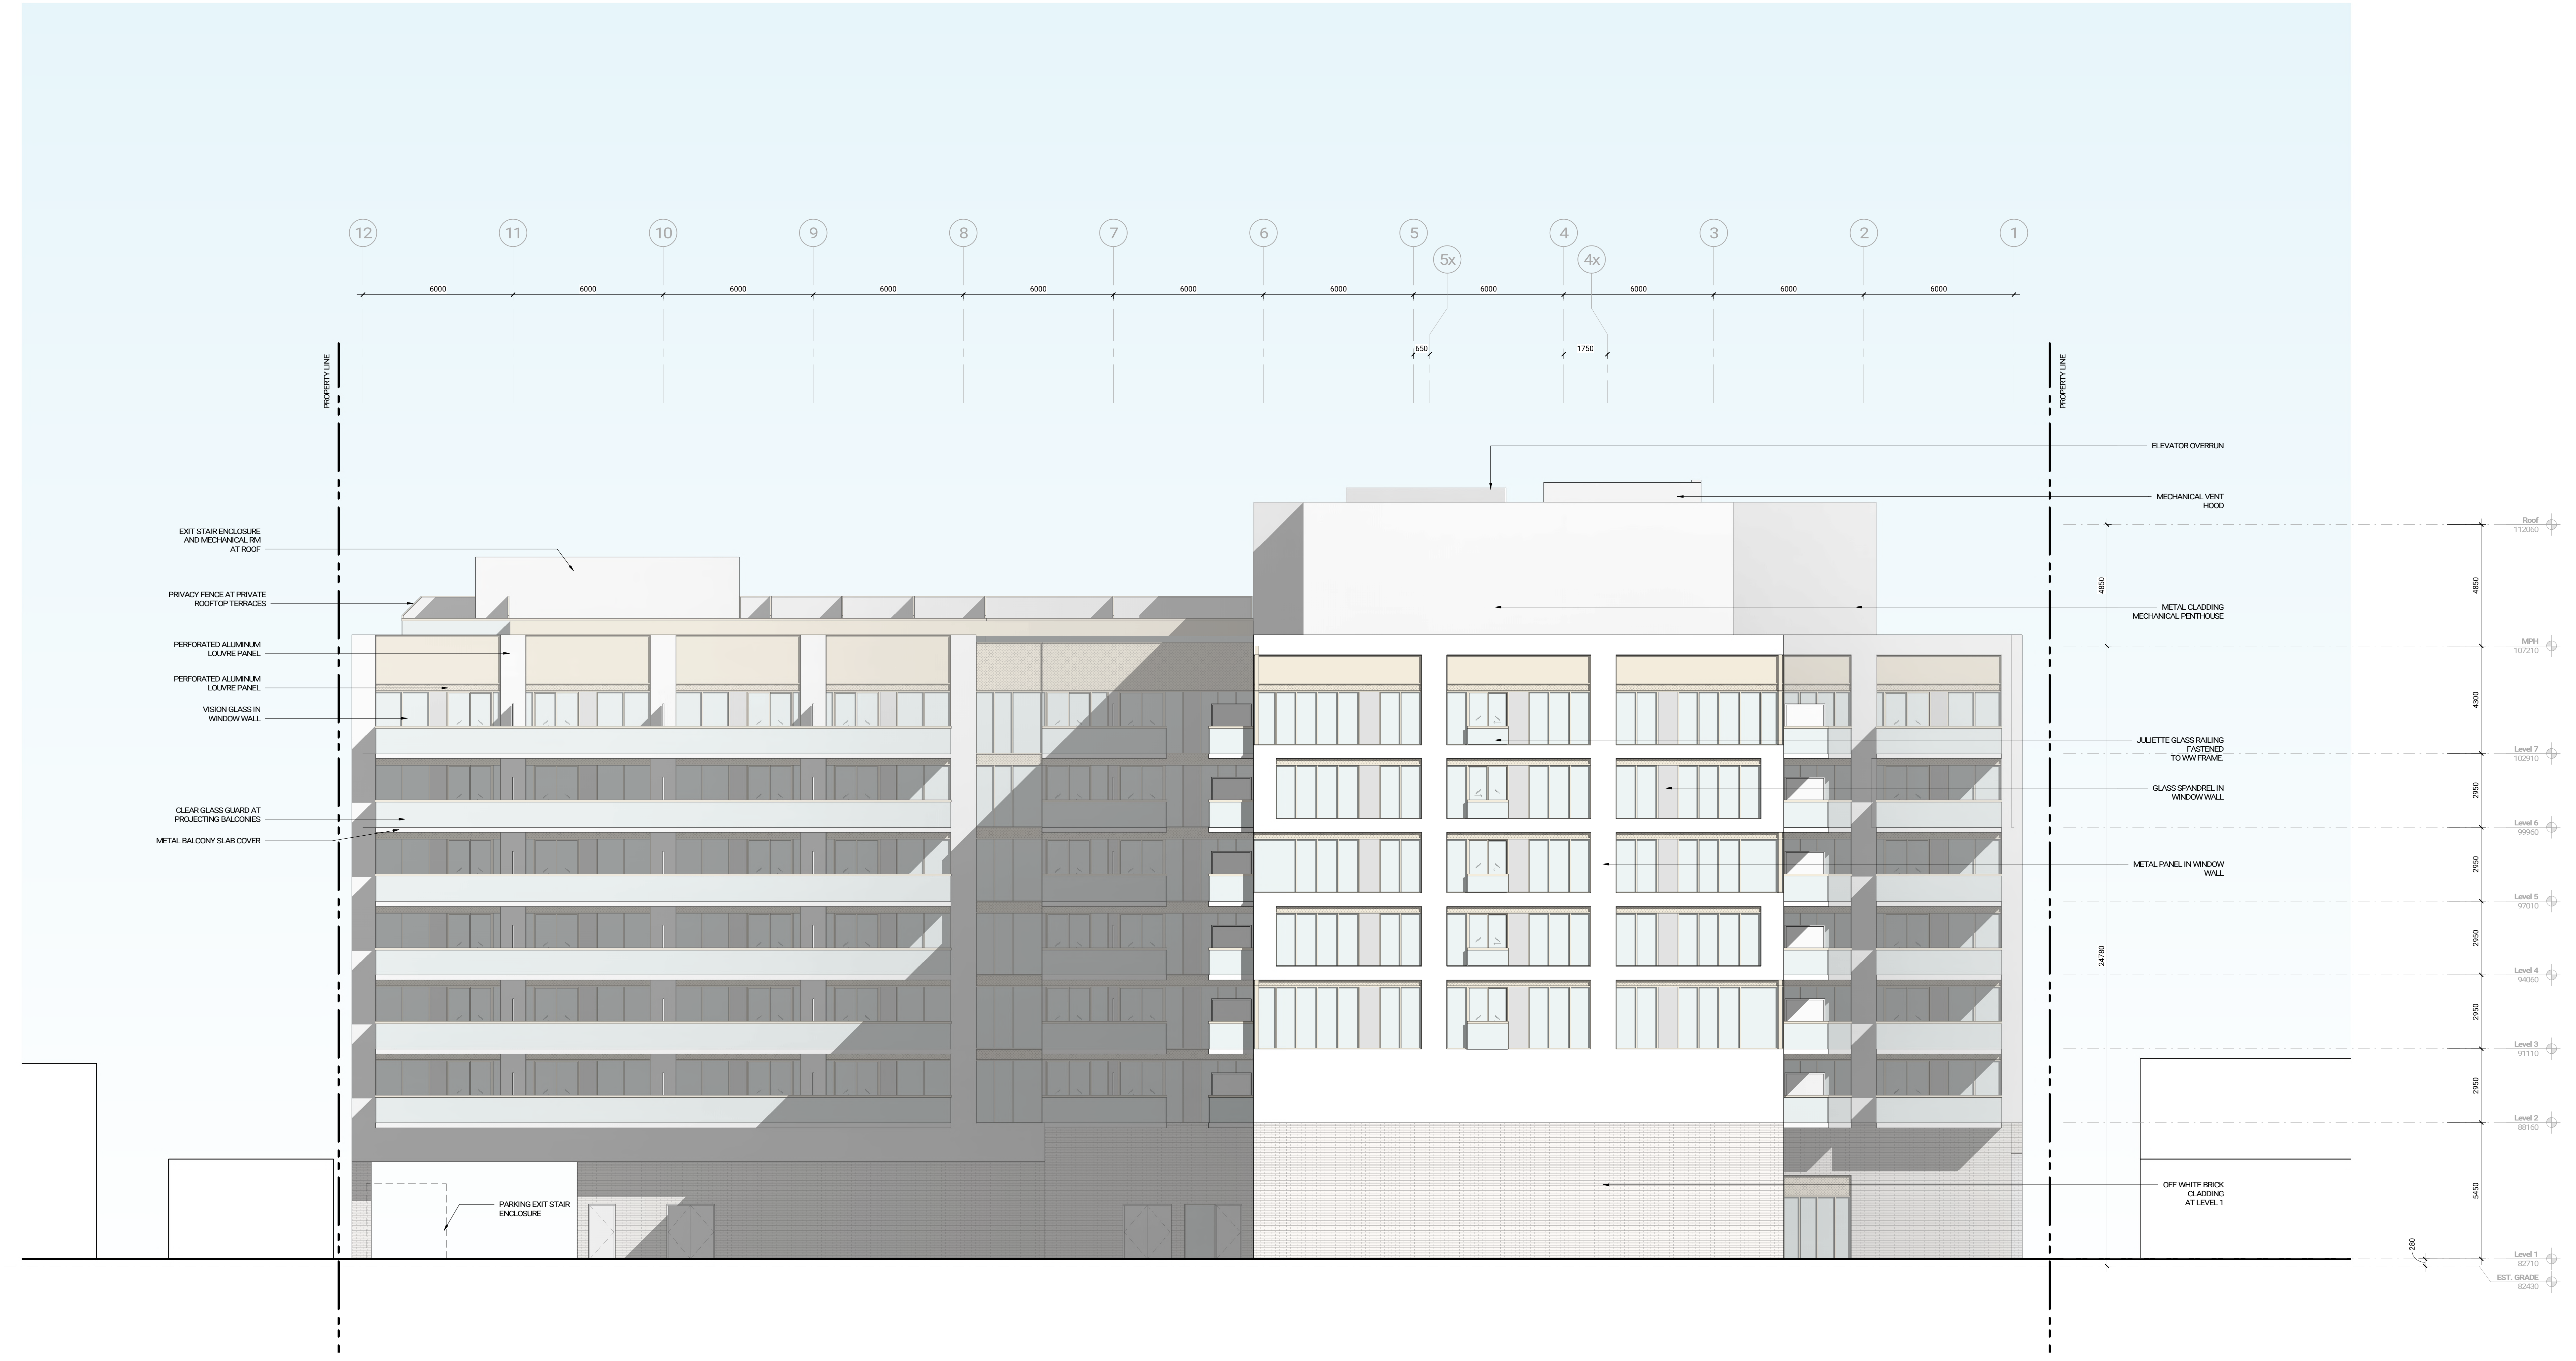

WITHOUT PREJUDICE

Contractor Must Check & Verify all Dimensions on the Job.  
Do Not Scale Drawings.  
All Drawings, Specifications and Related Documents are the Copyright Property of the Architect and Not for Reproduction Without the Architect's Consent.  
This Drawing is Not to be Used for Construction Until Signed by the Architect.

2365-2377 Lakeshore Rd W  
231001  
08 SEPTEMBER 2023


North Elevation  
1:100  
**A303**

2023/09/15 11:45:14 AM C:\Users\mjagiec\OneDrive\Files\230701\A303\230701\_A303\230701\_A303\230701\_A303.dwg



No.	Date	Description
1	2022/03/31	ZBA & OPA
2	2023/07/04	SPA
3	2023/05/15	ZBA R1 & SPA R1
4	2023/07/28	ZBA R2 & SPA R2
5	2023/09/08	ZBA R3 & SPA R3

ISSUED

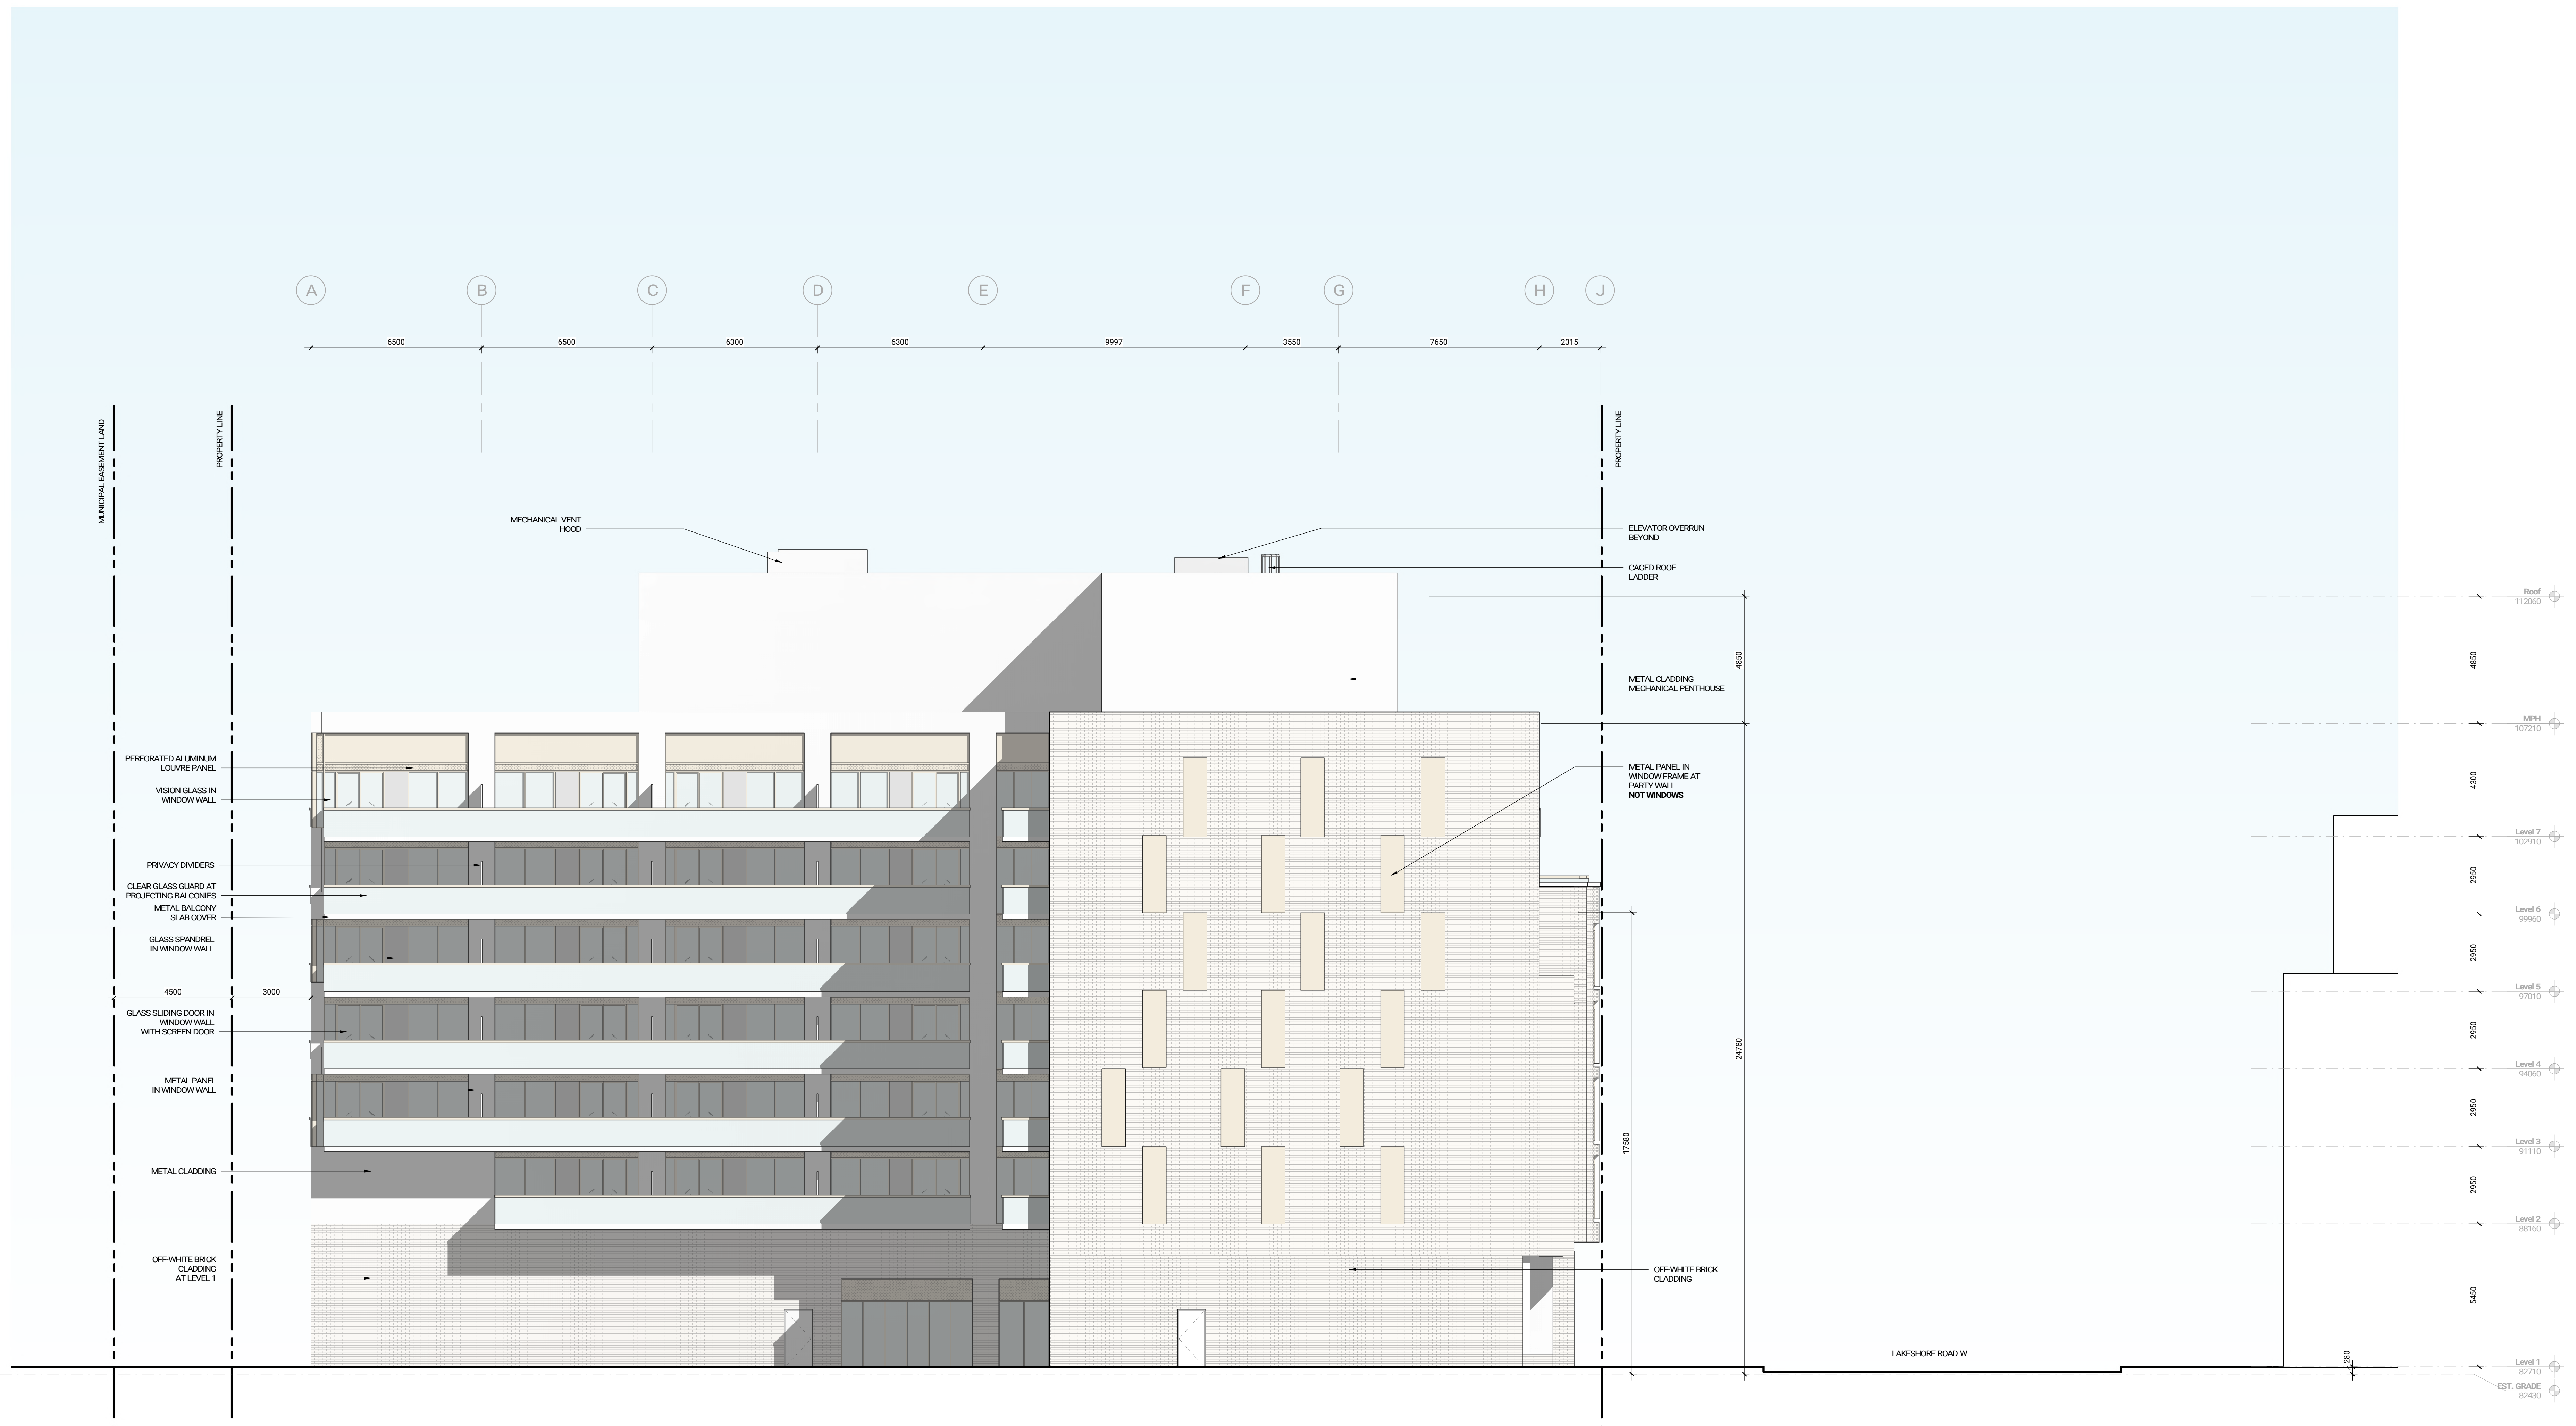

WITHOUT PREJUDICE

Contractor Must Check & Verify all Dimensions on the Job.  
Do Not Scale Drawings.  
All Drawings, Specifications and Related Documents are the Copyright Property of the Architect and Not for Reproduction Without the Architect's Consent.  
This Drawing is Not to be Used for Construction Until Signed by the Architect.

C:\Users\mjschmitt\OneDrive\Documents\2365-2377 Lakeshore Rd W\231001\231001.dwg 08/23/2023 10:00:00 AM

No.	Date	Description
2	2022/07/04	SPA
3	2023/05/15	ZBA R1 & SPA R1
4	2023/07/28	ZBA R2 & SPA R2
5	2023/09/08	ZBA R3 & SPA R3

ISSUED

1 2 3 4x 4 5x 5 6 7



Contractor Must Check & Verify all Dimensions on the Job.  
Do Not Scale Drawings.  
All Drawings, Specifications and Related Documents are the Copyright Property of the Architect. See Part of the Contract Documents. The Architect's Office, 2010 Bloor Street West, Toronto, Ontario. All rights reserved. No part of this drawing may be reproduced or transmitted in any form or by any means, electronic or mechanical, including photocopying, recording, or by any information storage and retrieval system, without the prior written permission of the Architect.  
This Drawing is Not to be Used for Construction Until Signed by the Architect.

WITHOUT PREJUDICE

2365-2377 Lakeshore Rd W

231001  
08 SEPTEMBER 2023

South Elevation Enlarged (GL 1-7)

1:50

A321

No.	Date	Description
2	2022/07/04	SPA
3	2023/05/15	ZBA R1 & SPA R1
4	2023/07/28	ZBA R2 & SPA R2
5	2023/09/08	ZBA R3 & SPA R3

ISSUED



WITHOUT PREJUDICE

Contractor Must Check & Verify all Dimensions on the Job.  
Do Not Scale Drawings.  
All Drawings, Specifications and Related Documents are the Copyright Property of  
the Architect. Do Not Use for Purposes Other Than Those for Which They Were  
Prepared and for Which Local Permits Part or in Whole or Otherwise Without the  
Written permission of the Architect.  
This Drawing is Not to be Used for Construction Until Signed by the Architect.

2365-2377 Lakeshore Rd W  
221001  
08 SEPTEMBER 2023

South Elevation Enlarged (GL 7-13)  
1:50  
A322

C:\Users\mjones\OneDrive\Files\221001\ARCH\Doc\Building\02\_Building\02\_Building.dwg, 2023/09/08 11:51:14 AM