

# NORTH OAKVILLE BLOCK 6

ISSUED FOR SPA  
MARCH 14, 2022

## LIST OF DRAWINGS


MP-1 OVERALL LANDSCAPE PLAN

L-1 LANDSCAPE ENLARGEMENT  
L-2 LANDSCAPE ENLARGEMENT  
L-3 LANDSCAPE ENLARGEMENT  
L-4 LANDSCAPE ENLARGEMENT

C-1 CANOPY COVERAGE PLAN  
C-2 CANOPY COVERAGE PLAN  
C-3 CANOPY COVERAGE PLAN  
C-4 CANOPY COVERAGE PLAN

D-1 LANDSCAPE DETAILS

### KEY PLAN

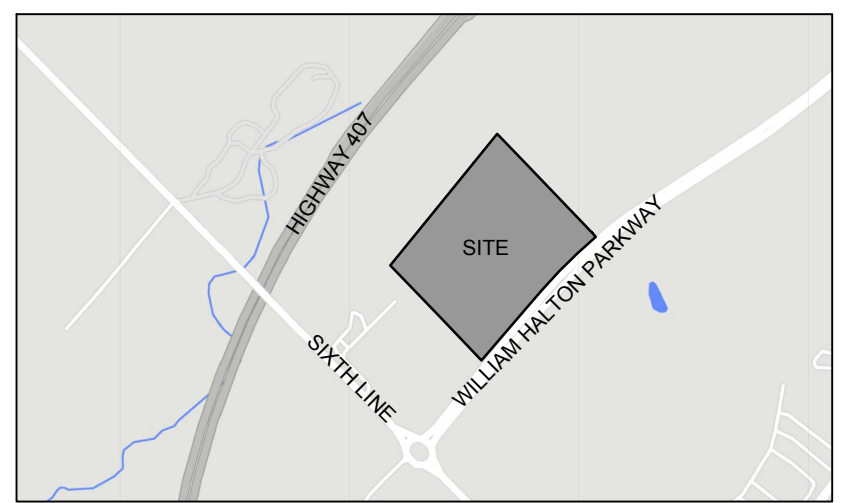

BASE INFORMATION OBTAINED ELECTRONICALLY FROM  
BALDASSARRA ARCHITECTS INC. (JOB NO. 21-49, TEL. 905-660-0722)

no.	date	version	by
2.	MAR 14 2022	ISSUED FOR SPA	SO/ DS
1.	NOV 26 2021	ISSUED FOR CLIENT REVIEW	SO/ DS

All information herein to be checked and verified at the site and any discrepancies must be reported to and clarified by the landscape architect before commencing work. All drawings, specifications, details, digital information, etc., prepared by the landscape architect are instruments of service and as such are his property and must be returned at his request.

MEMBER  
ONTARIO ASSOCIATION OF LANDSCAPE ARCHITECTS  
MONICA E. CLARKE

ALEXANDER BUDREVICS  
& ASSOCIATES LIMITED  
LANDSCAPE ARCHITECTS

895 Don Mills Road, Second Tower, Suite 212  
Toronto, Ontario, Canada, M3C 1W3

☎ 416.444.5201  
☎ 416.444.5208

www.budrevics.com

project  
**NORTH OAKVILLE BLOCK 6**  
SIXTH LINE & WILLIAM HALTON PARKWAY  
OAKVILLE, ONTARIO

BALDASSARRA ARCHITECTS

drawing  
**OVERALL  
LANDSCAPE PLAN**

date	NOVEMBER 19, 2021	drawn	SO/DS
scale*	1:750	file	3530 MP1 V2-220314

	project no.	3530
	sheet no.	MP-1



\*NOTED SCALE IS APPLICABLE ONLY WHEN PRINTED ON ARCH D (34"X36") SIZE SHEET



# REFERENCE PLANT LIST

KEY	COMMON NAME
<b>DECIDUOUS TREES</b>	
A	CLUMP RED MAPLE
B	RED SUNSET MAPLE
C	COMMON HACKBERRY
D	SHADEMASTER HONEY-LOCUST
E	TULIP TREE
F	LONDON PLANE TREE
G	RED OAK
J	PRINCETON ELM
<b>ORNAMENTAL TREES</b>	
K	ALLEGHENY SERVICEBERRY
<b>CONIFEROUS TREES</b>	
L	COLORADO SPRUCE
M	EASTERN WHITE PINE
<b>DECIDUOUS SHRUBS</b>	
aa	NEARLY WILD ROSE
bb	DWARF ARCTIC WILLOW
cc	GOLDFLAME SPIREA

\* REFER TO SHEET D-1 FOR MASTER PLANT LIST

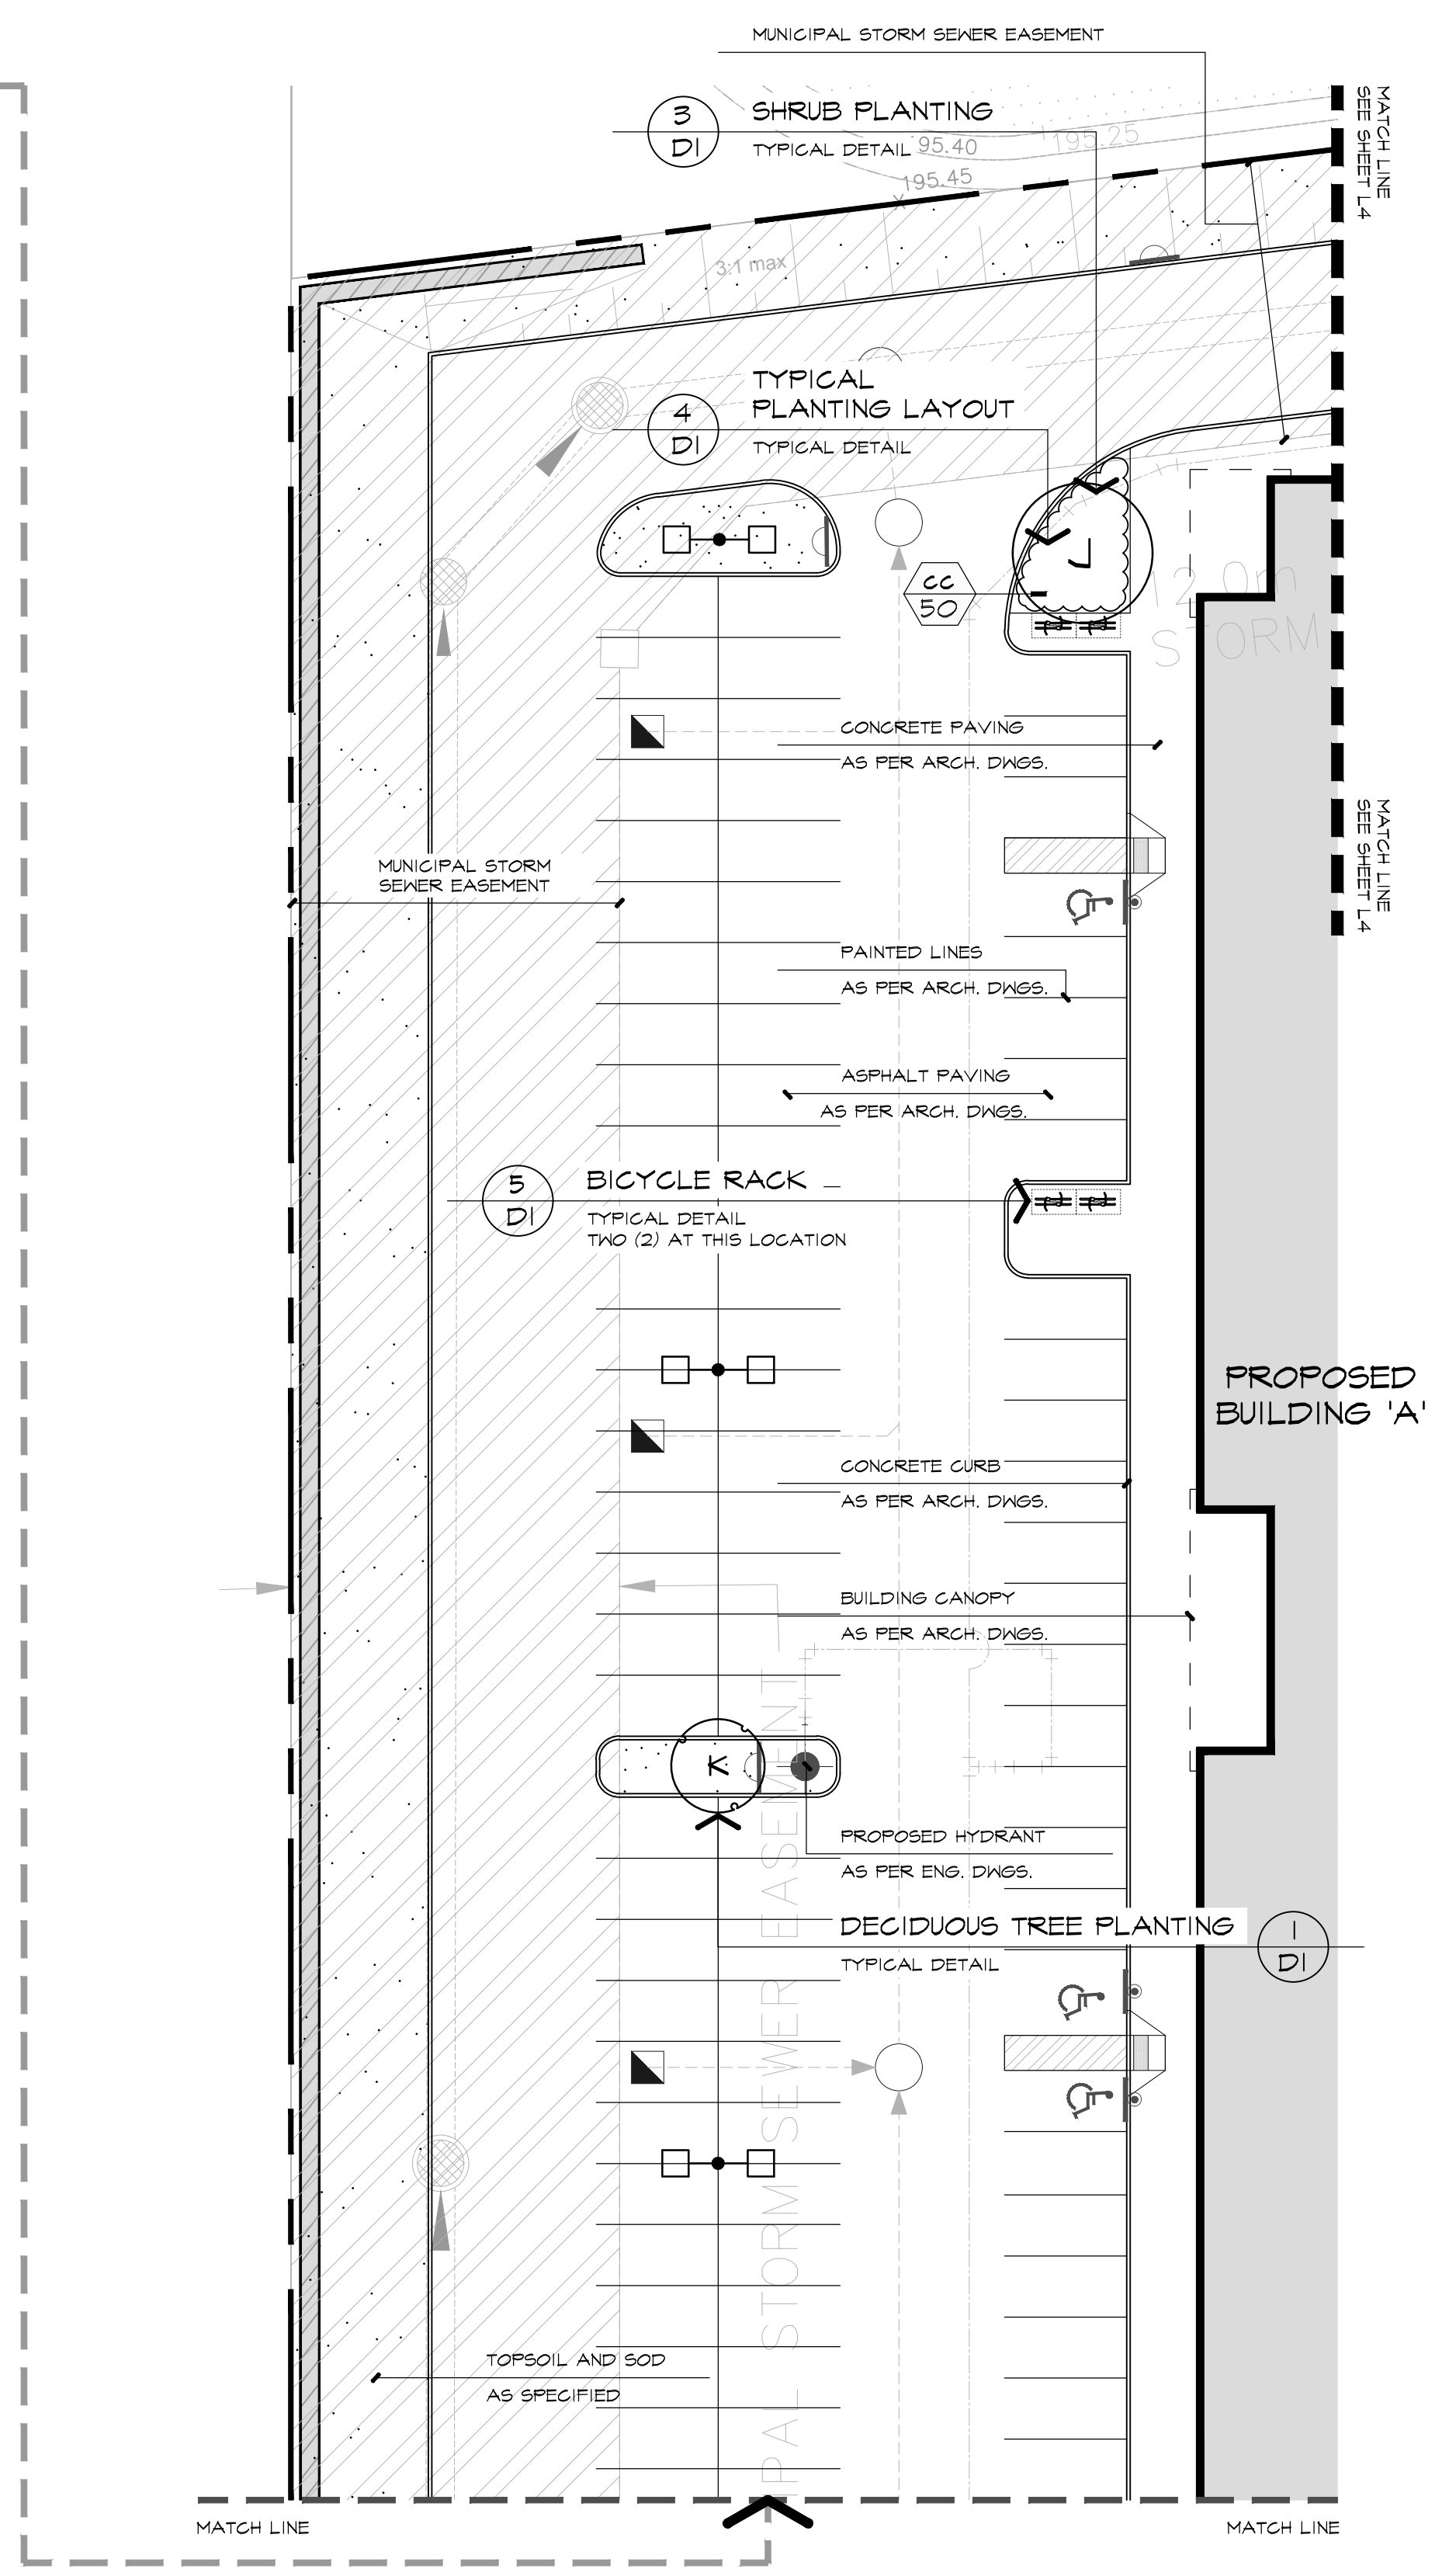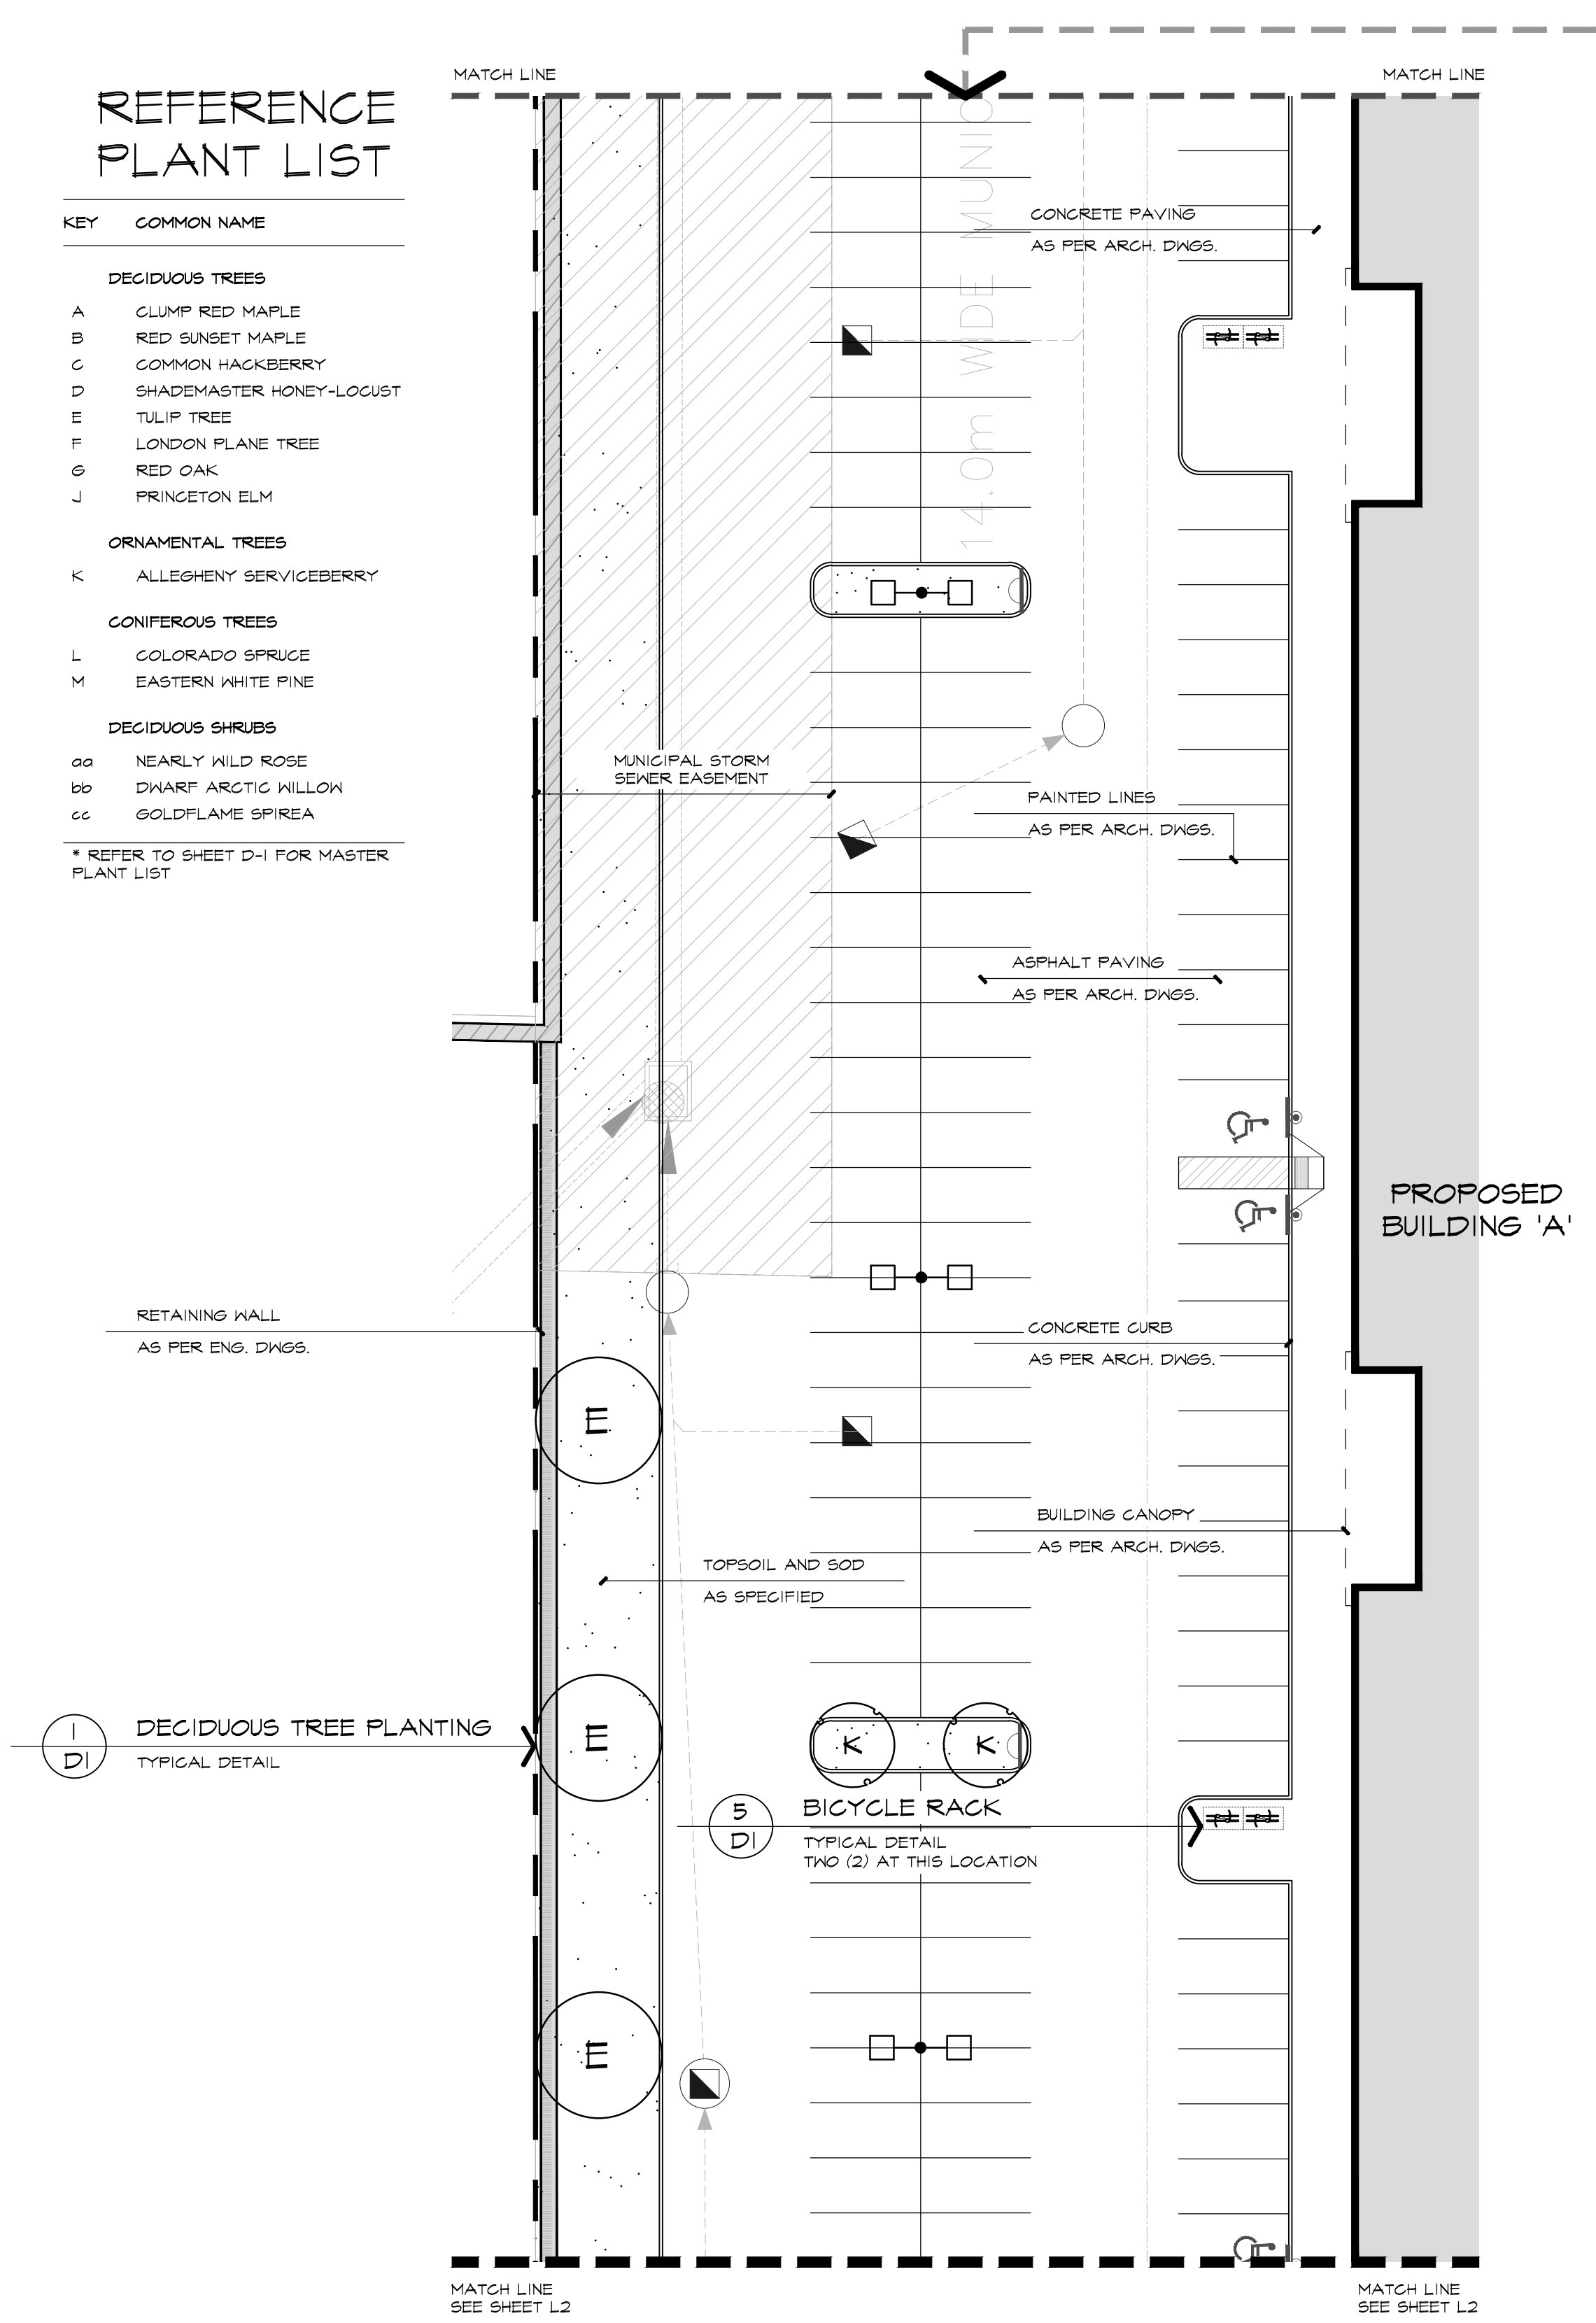

# LEGEND

- DECIDUOUS TREES
- DECIDUOUS MULTI-STEM TREES
- CONIFEROUS TREES
- SHRUBS
- BICYCLE RACKS
- SODDED AREA
- LIGHTING

BASE INFORMATION OBTAINED ELECTRONICALLY FROM BALDASSARRA ARCHITECTS INC. (JOB NO. 21-49, TEL. 905-660-0722)

no.	date	version	by
2.	MAR 14 2022	ISSUED FOR SPA	SO/DS
1.	NOV 26 2021	ISSUED FOR CLIENT REVIEW	SO/DS

All information hereon to be checked and verified at the site and any discrepancies must be reported to and clarified by the landscape architect before commencing work. All drawings, specifications, details, digital information, etc., prepared by the landscape architect are instruments of service and as such are his property and must be returned at his request.


**ALEXANDER BUDREVICS & ASSOCIATES LIMITED**  
LANDSCAPE ARCHITECTS

895 Don Mills Road, Second Tower, Suite 212  
Toronto, Ontario, Canada, M3C 1W3

☎ 416.444.5201  
☎ 416.444.5208

www.budrevics.com

# REFERENCE PLAN

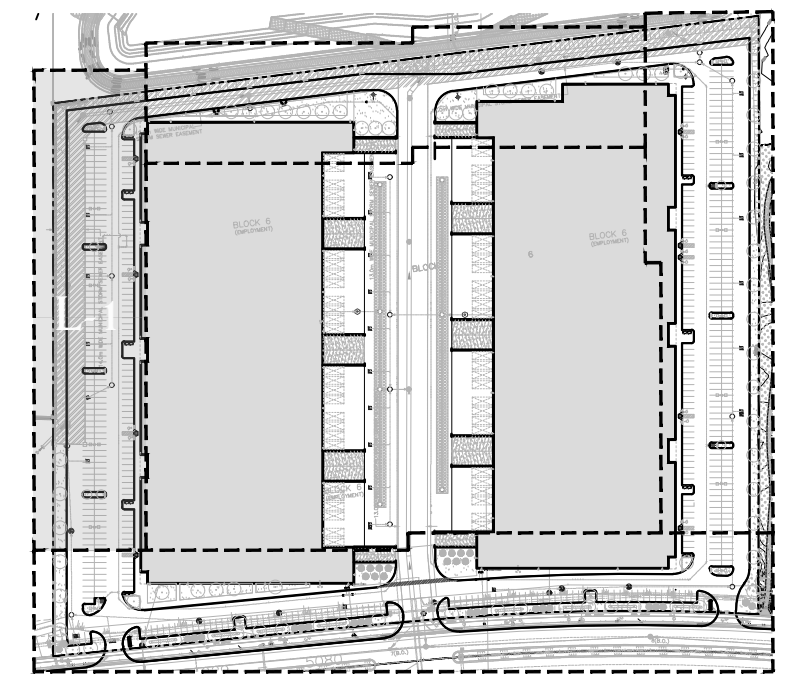

project  
**NORTH OAKVILLE BLOCK 6**  
 SIXTH LINE & WILLIAM HALTON PARKWAY  
 OAKVILLE, ONTARIO  
 BALDASSARRA ARCHITECTS  
 drawing  
**LANDSCAPE ENLARGEMENT**

date	NOVEMBER 19, 2021	drawn	SO/DS
scale*	1:250	file	3530 L1 V2-220314
direction		project no.	3530
		sheet no.	L-1



\*NOTED SCALE IS APPLICABLE ONLY WHEN PRINTED ON ARCH D (34"x36") SIZE SHEET




# REFERENCE PLANT LIST

KEY	COMMON NAME
<b>DECIDUOUS TREES</b>	
A	GLIMP RED MAPLE
B	RED SUNSET MAPLE
C	COMMON HACKBERRY
D	SHADEMASTER HONEY-LOCUST
E	TULIP TREE
F	LONDON PLANE TREE
G	RED OAK
J	PRINCETON ELM
<b>ORNAMENTAL TREES</b>	
K	ALLEGHENY SERVICEBERRY
<b>CONIFEROUS TREES</b>	
L	COLORADO SPRUCE
M	EASTERN WHITE PINE
<b>DECIDUOUS SHRUBS</b>	
aa	NEARLY WILD ROSE
bb	DNAREF ARCTIC WILLOW
cc	GOLDFLAME SPIREA

\* REFER TO SHEET D-1 FOR MASTER PLANT LIST

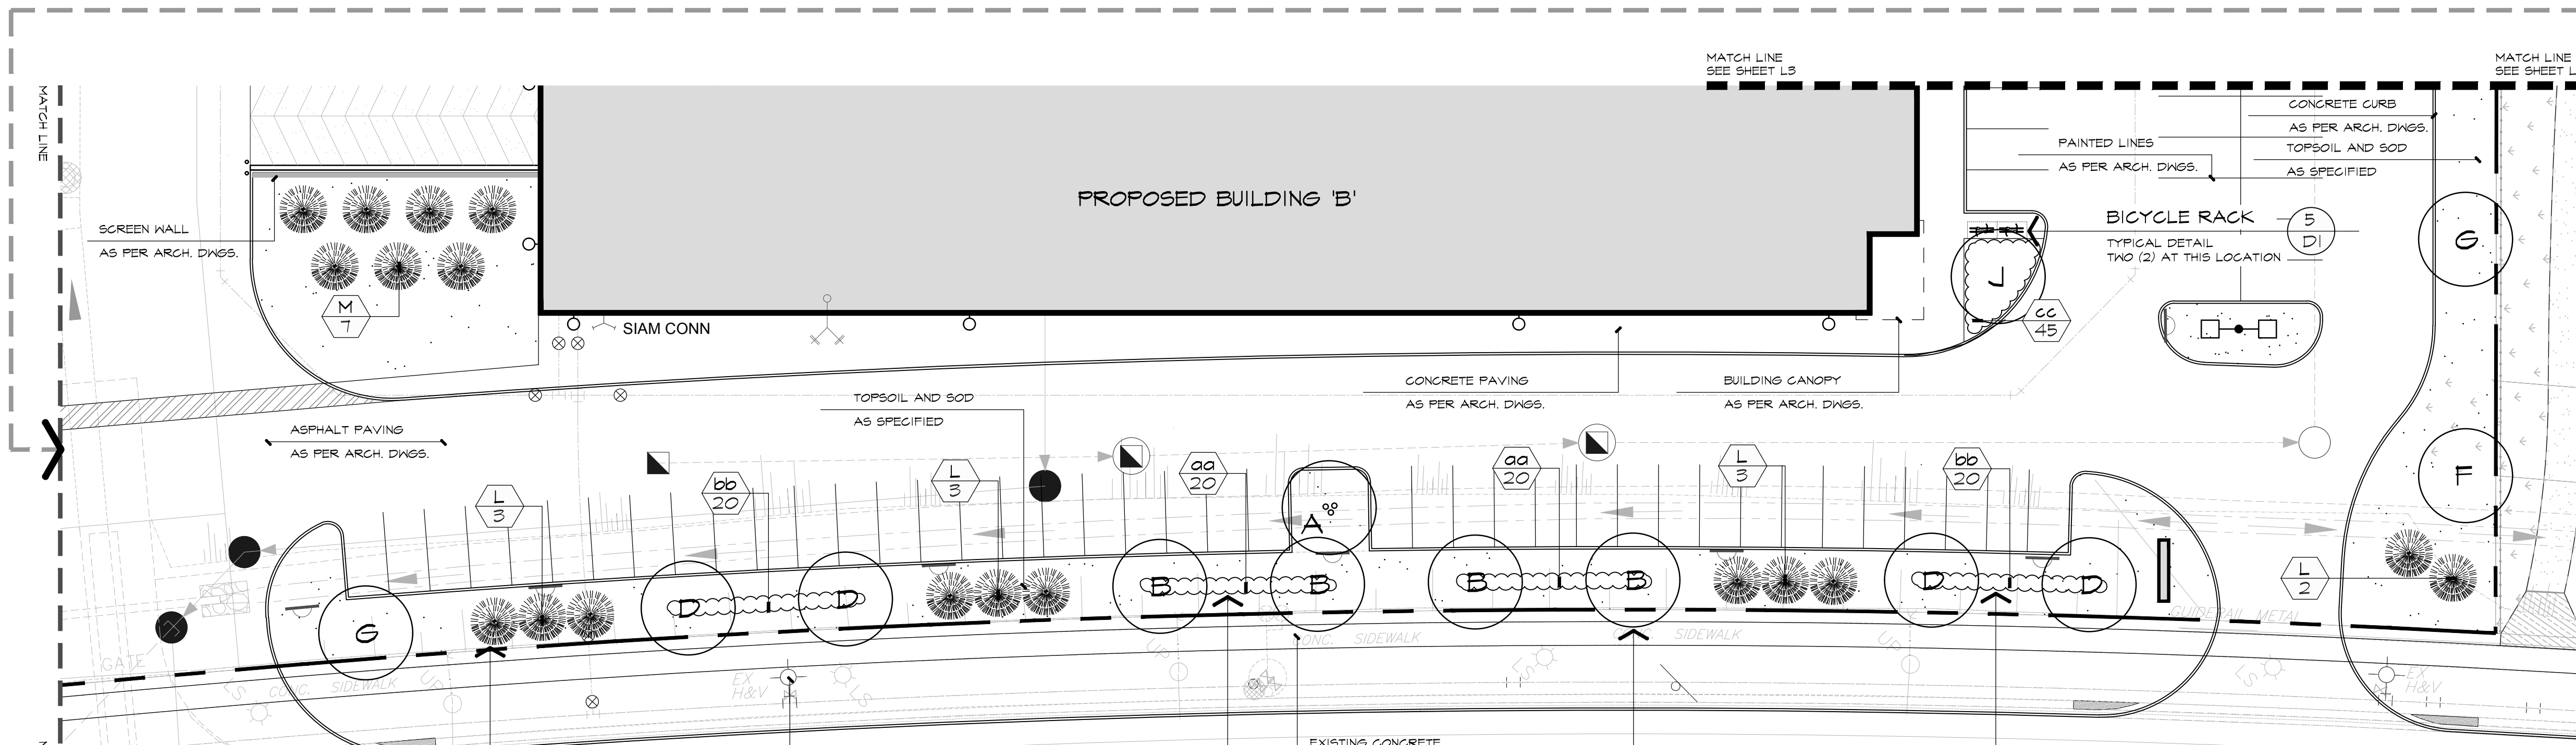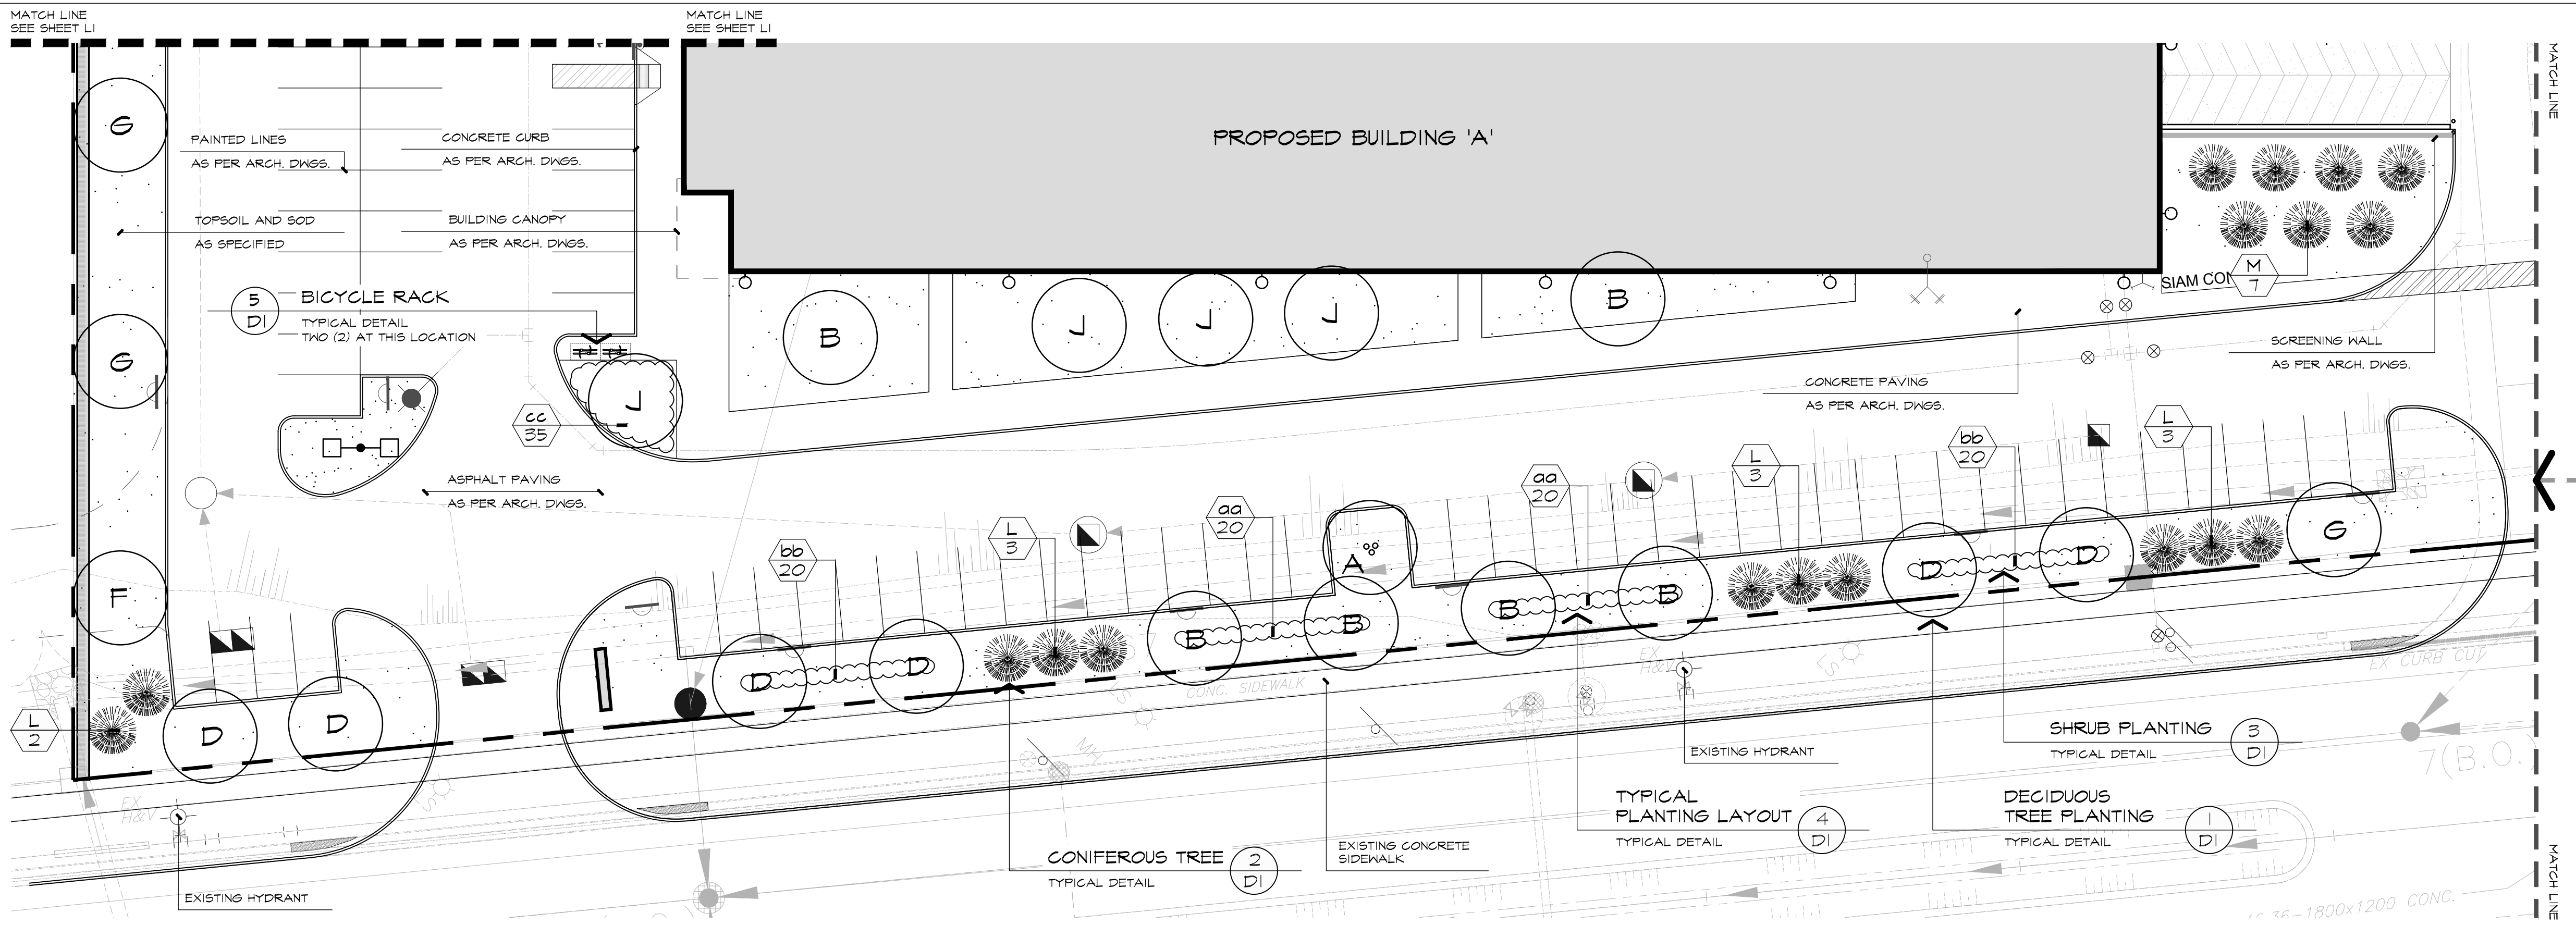

## REFERENCE PLAN

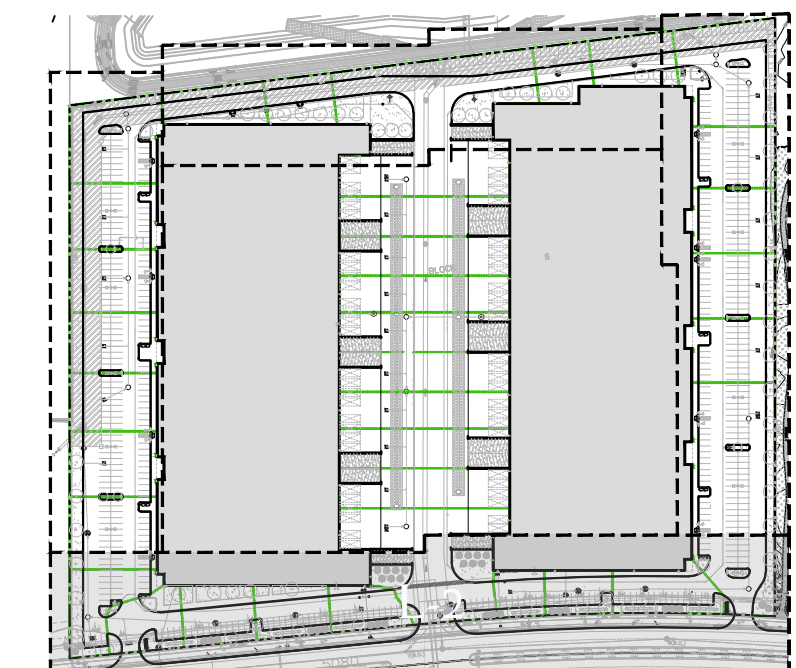

## LEGEND

- DECIDUOUS TREES
- DECIDUOUS MULTI-STEM TREES
- CONIFEROUS TREES
- SHRUBS
- BICYCLE RACKS
- SODDED AREA
- LIGHTING

BASE INFORMATION OBTAINED ELECTRONICALLY FROM BALDASSARRA ARCHITECTS INC. (JOB NO. 21-49, TEL. 905-660-0722)

no.	date	version	by
2.	MAR 14 2022	ISSUED FOR SPA	SO/DS
1.	NOV 26 2021	ISSUED FOR CLIENT REVIEW	SO/DS

All information hereon to be checked and verified at the site and any discrepancies must be reported to and clarified by the landscape architect before commencing work. All drawings, specifications, details, digital information, etc., prepared by the landscape architect are instruments of service and as such are his property and must be returned at his request.

ALEXANDER BUDREVICS  
LANDSCAPE ARCHITECTS

895 Don Mills Road, Second Tower, Suite 212  
Toronto, Ontario, Canada, M3C 1W3

416.444.5201  
416.444.5208

www.budrevics.com

project  
**NORTH OAKVILLE BLOCK 6**  
SIXTH LINE & WILLIAM HALTON PARKWAY  
OAKVILLE, ONTARIO  
BALDASSARRA ARCHITECTS

drawing  
**LANDSCAPE ENLARGEMENT**

date	NOVEMBER 19, 2021	drawn	SO/DS
scale*	1:250	file	3530 L2 V2-220314
direction		project no.	3530
		sheet no.	L-2

\*NOTED SCALE IS APPLICABLE ONLY WHEN PRINTED ON ARCH D (34"x36") SIZE SHEET






## REFERENCE PLANT LIST

KEY	COMMON NAME
<b>DECIDUOUS TREES</b>	
A	CLUMP RED MAPLE
B	RED SUNSET MAPLE
C	COMMON HACKBERRY
D	SHADEMASTER HONEY-LOCUST
E	TULIP TREE
F	LONDON PLANE TREE
G	RED OAK
J	PRINCETON ELM
<b>ORNAMENTAL TREES</b>	
K	ALLEGHENY SERVICEBERRY
<b>CONIFEROUS TREES</b>	
L	COLORADO SPRUCE
M	EASTERN WHITE PINE
<b>DECIDUOUS SHRUBS</b>	
aa	NEARLY WILD ROSE
bb	DWARF ARCTIC WILLOW
cc	GOLDFLAME SPIREA

\* REFER TO SHEET D-1 FOR MASTER PLANT LIST

## REFERENCE PLAN

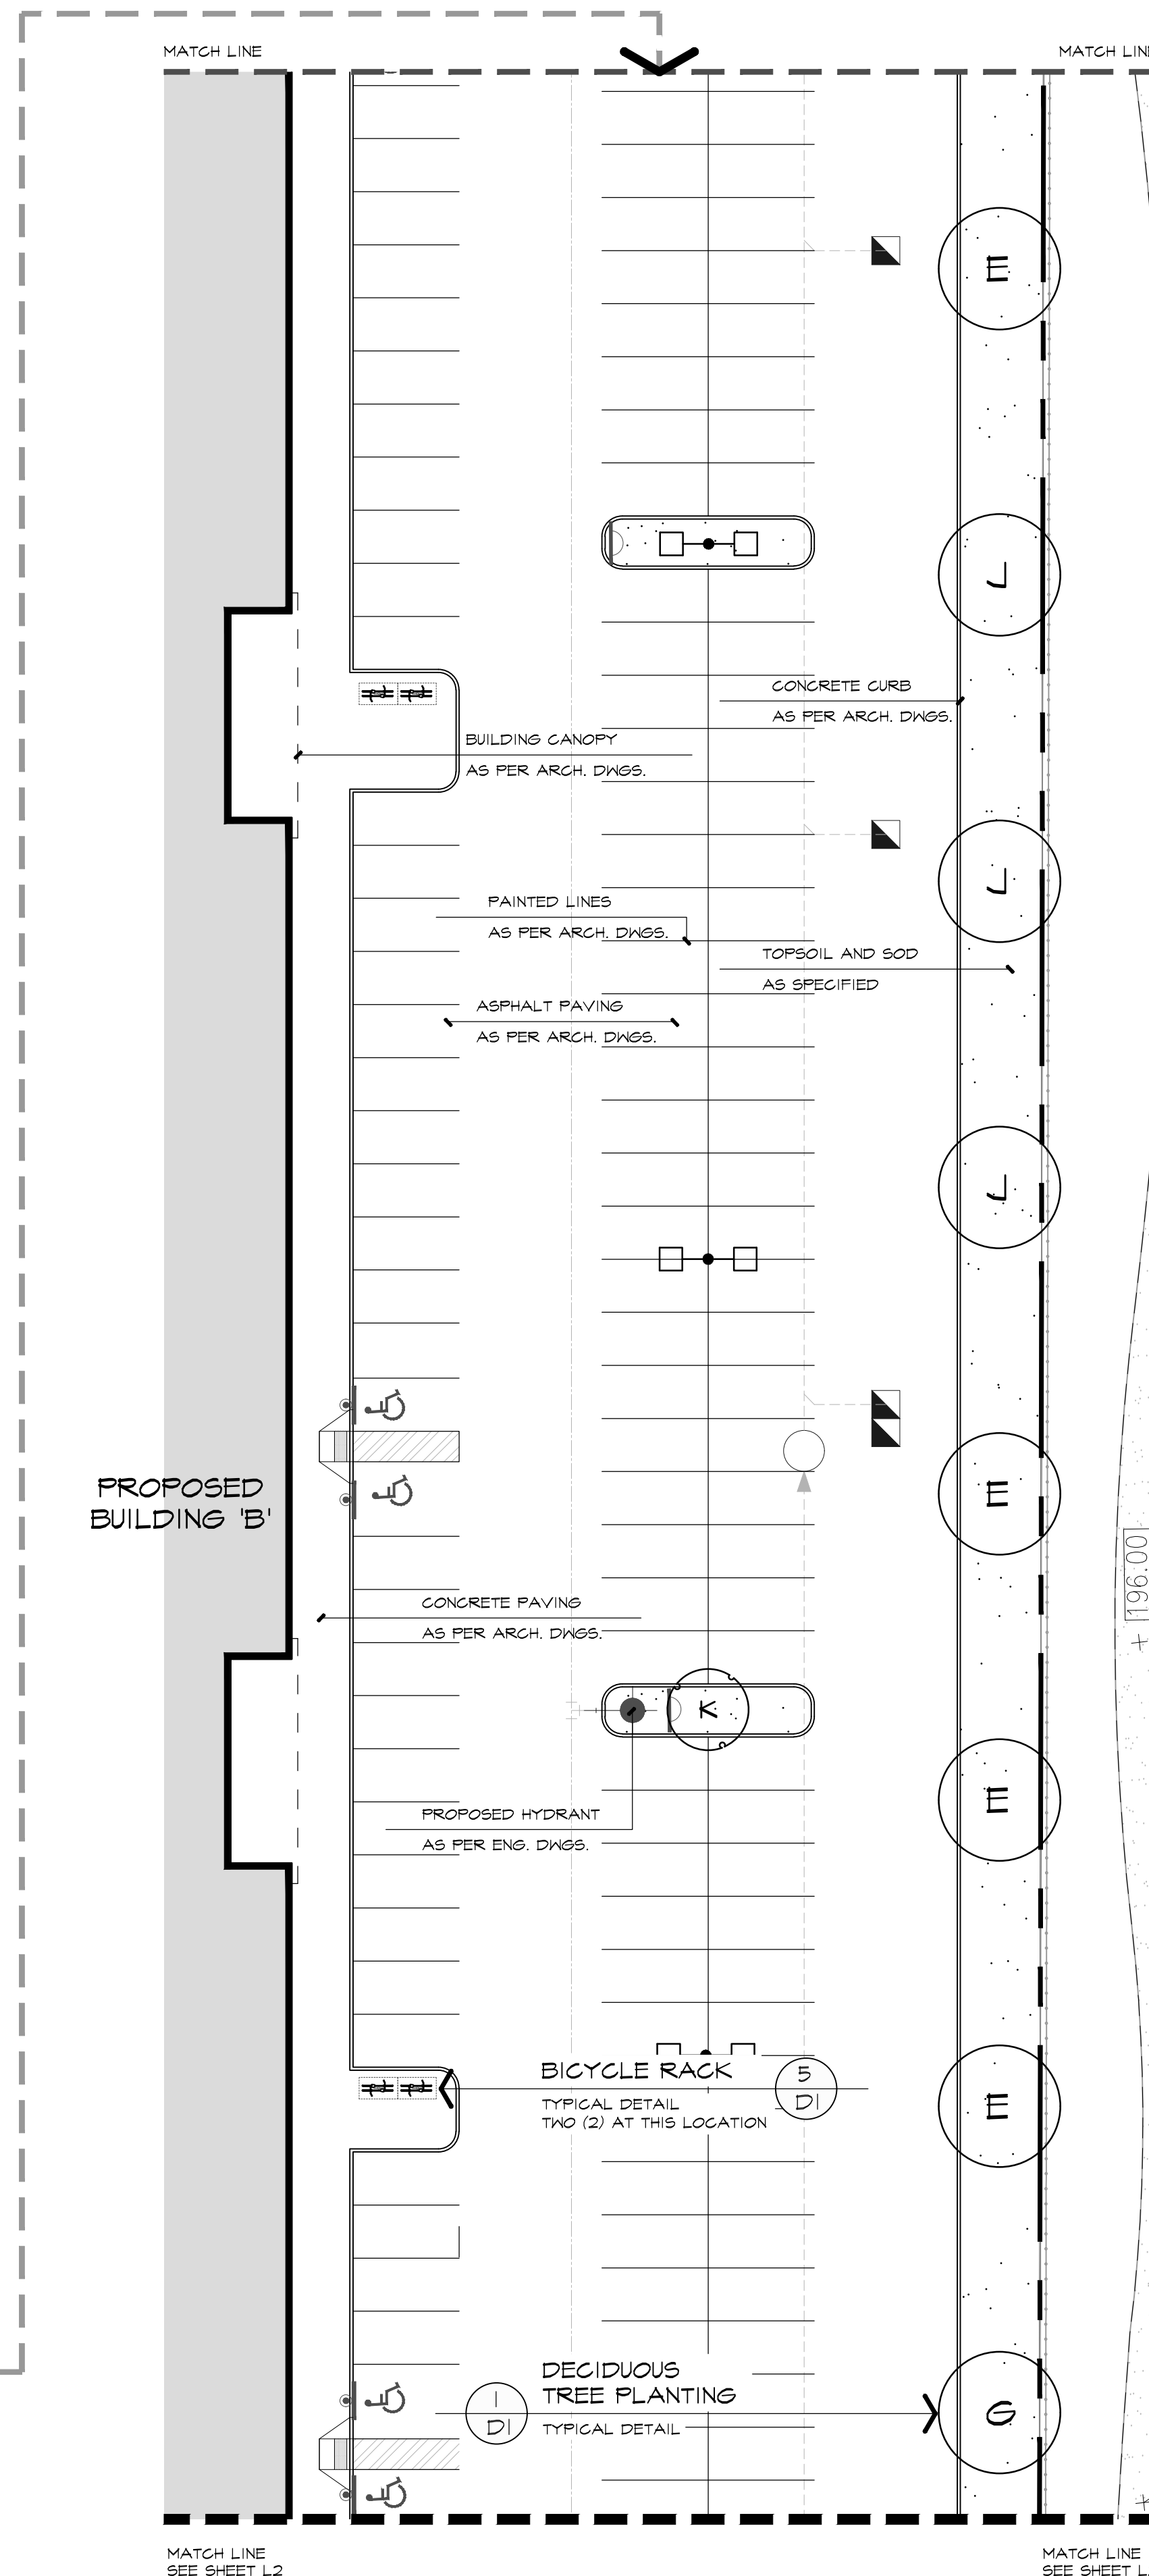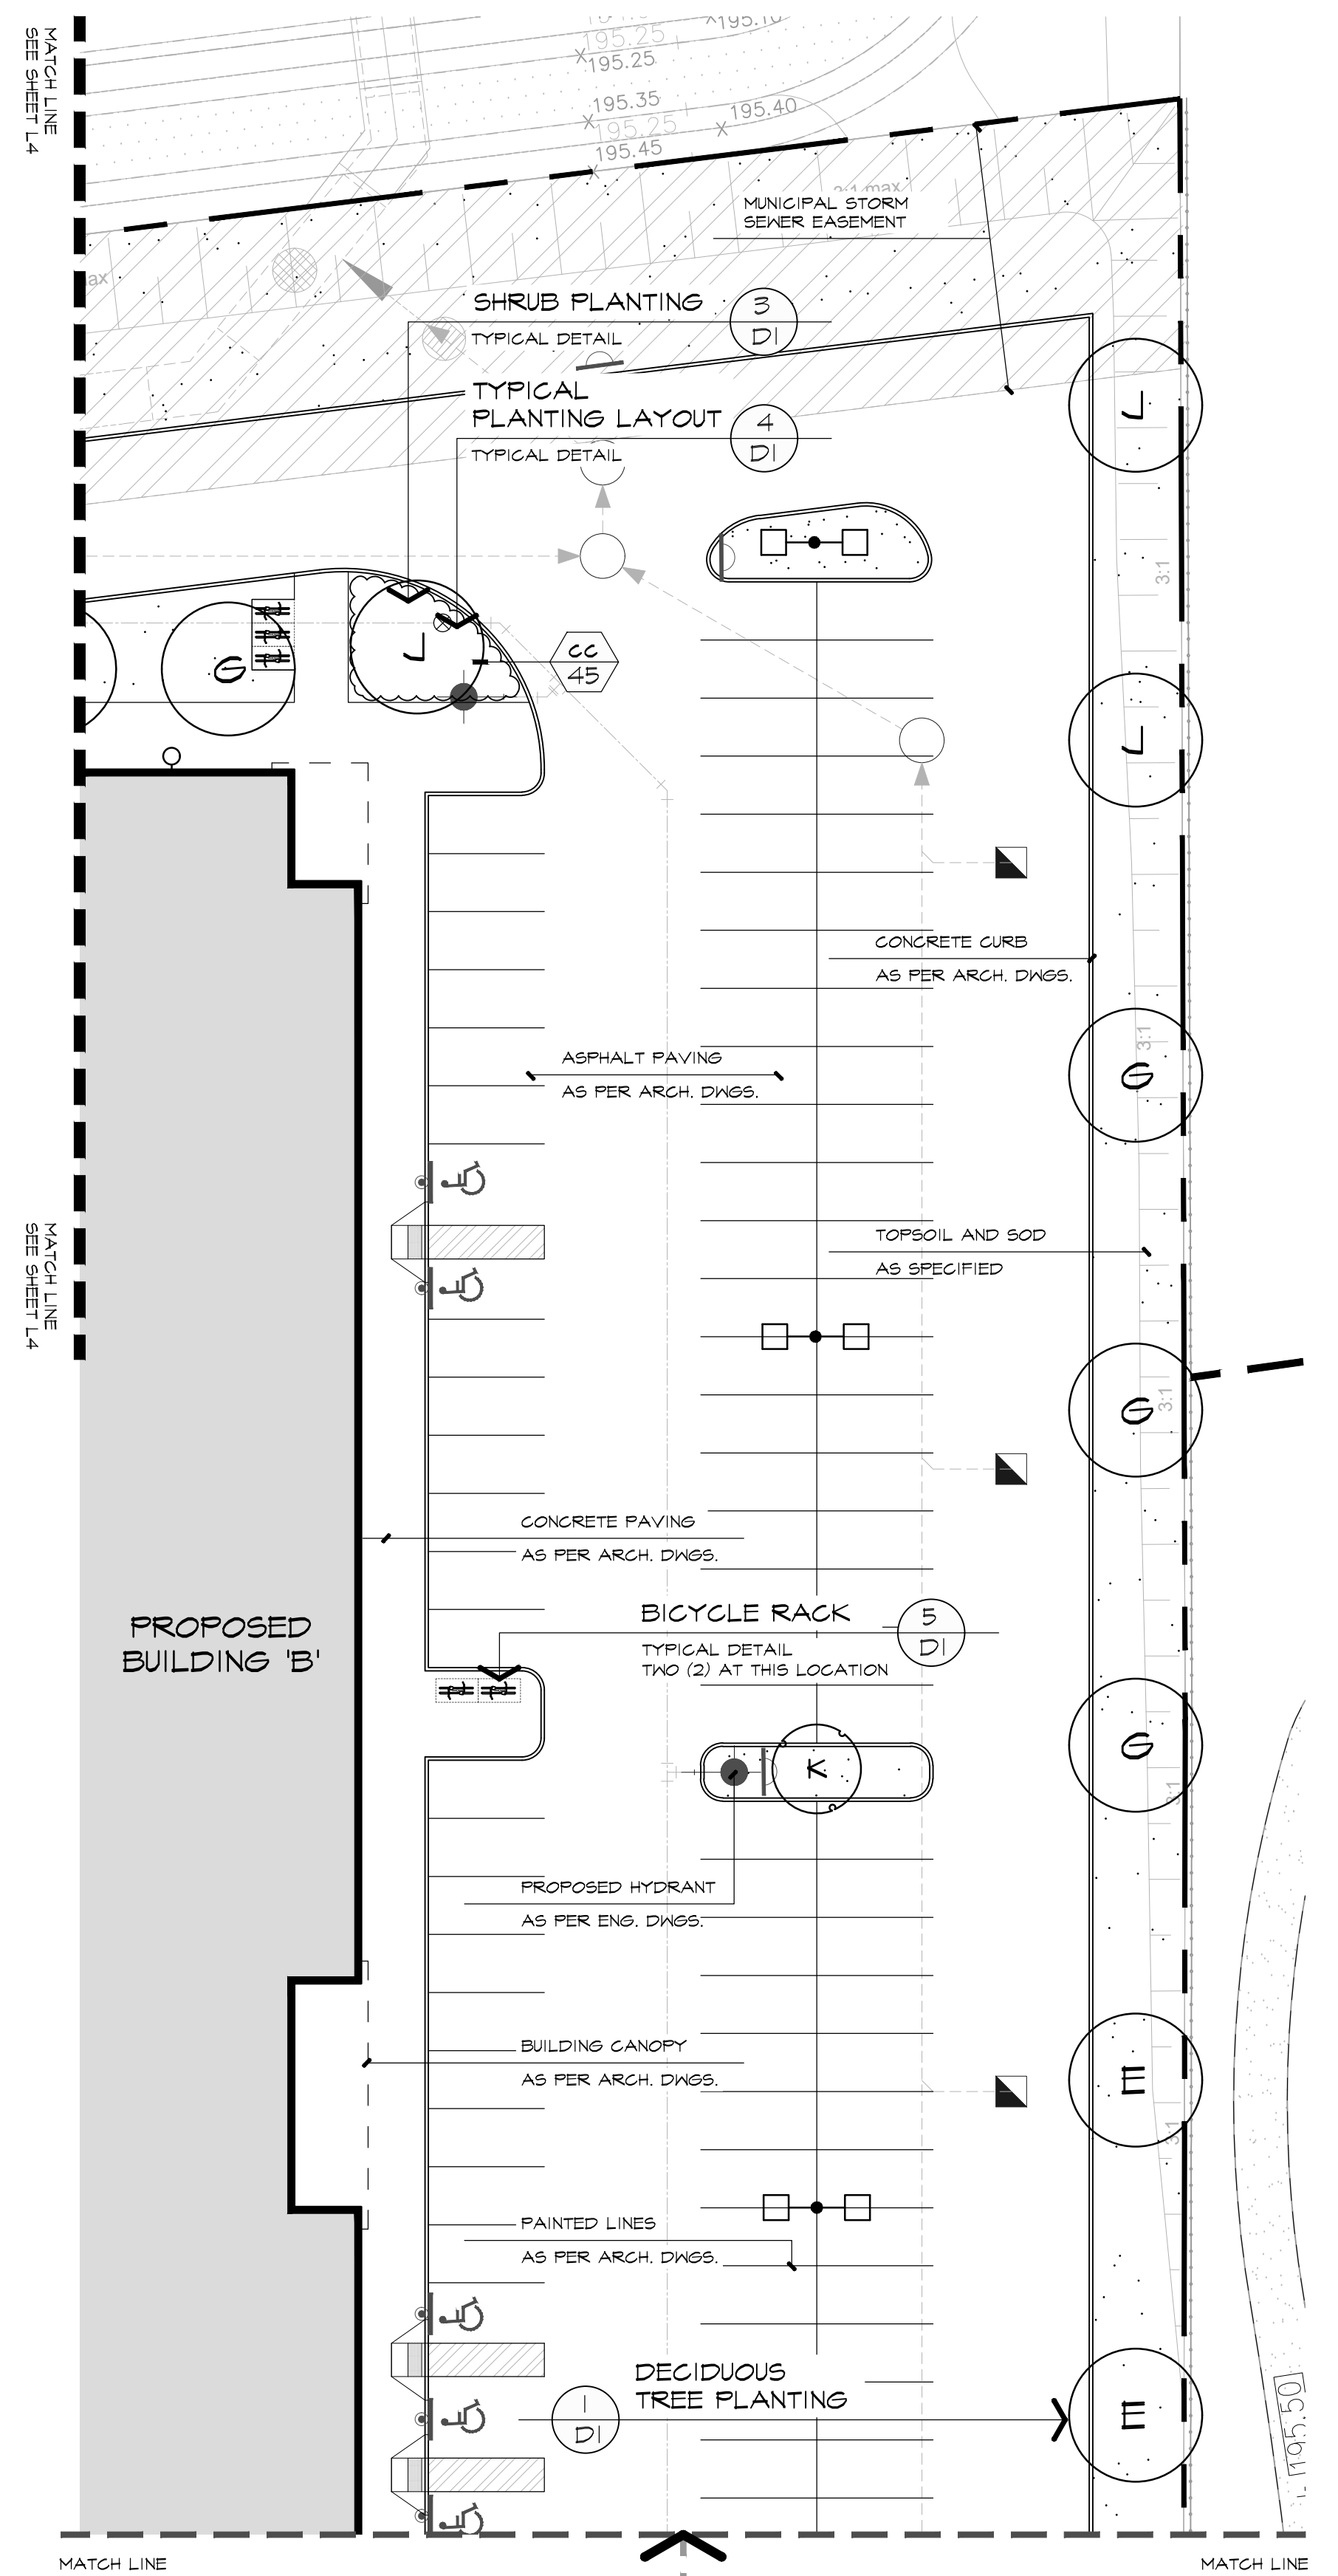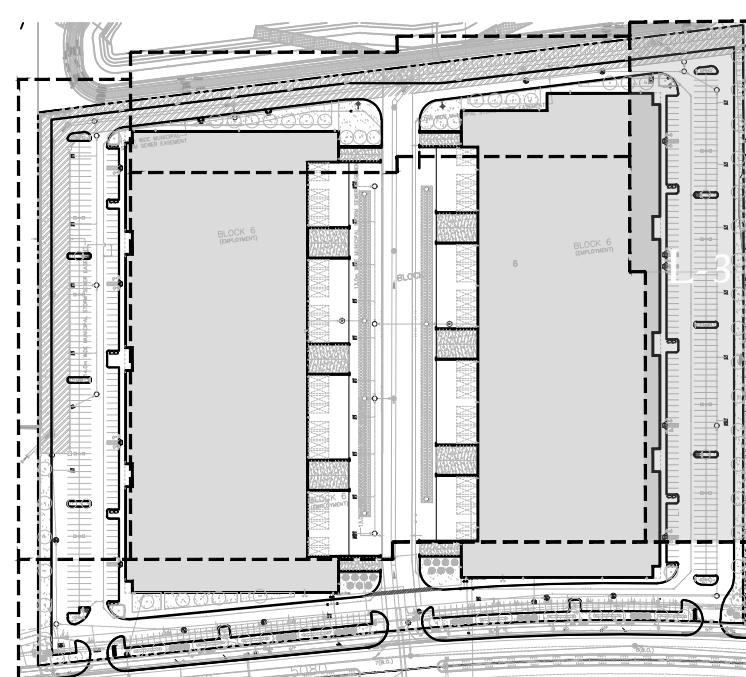

## LEGEND

- DECIDUOUS TREES
- DECIDUOUS MULTI-STEM TREES
- CONIFEROUS TREES
- SHRUBS
- BICYCLE RACKS
- SODDED AREA
- LIGHTING

BASE INFORMATION OBTAINED ELECTRONICALLY FROM BALDASSARRA ARCHITECTS INC. (JOB NO. 21-49, TEL. 905-660-0722)

no.	date	version	by
2.	MAR 14 2022	ISSUED FOR SPA	SO/DS
1.	NOV 26 2021	ISSUED FOR CLIENT REVIEW	SO/DS

All information hereon to be checked and verified at the site and any discrepancies must be reported to and clarified by the landscape architect before commencing work. All drawings, specifications, details, digital information, etc., prepared by the landscape architect are instruments of service and as such are his property and must be returned at his request.

MEMBER

ALEXANDER BUDREVICS & ASSOCIATES LIMITED  
LANDSCAPE ARCHITECTS

895 Don Mills Road, Second Tower, Suite 212  
Toronto, Ontario, Canada, M3C 1W3

416.444.5201  
416.444.5208

www.budrevics.com

project  
**NORTH OAKVILLE BLOCK 6**  
 SIXTH LINE & WILLIAM HALTON PARKWAY  
 OAKVILLE, ONTARIO  
 BALDASSARRA ARCHITECTS

drawing  
**LANDSCAPE ENLARGEMENT**



date	NOVEMBER 19, 2021	drawn	SO/DS
scale*	1:250	file	3530 L3 V2-220314
direction		project no.	3530
		sheet no.	L-3

\*NOTED SCALE IS APPLICABLE ONLY WHEN PRINTED ON ARCH D (34"x36") SIZE SHEET


## REFERENCE PLANT LIST

KEY	COMMON NAME
<b>DECIDUOUS TREES</b>	
A	CLUMP RED MAPLE
B	RED SUNSET MAPLE
C	COMMON HACKBERRY
D	SHADEMASTER HONEY-LOCUST
E	TULIP TREE
F	LONDON PLANE TREE
G	RED OAK
J	PRINCETON ELM
<b>ORNAMENTAL TREES</b>	
K	ALLEGHENY SERVICEBERRY
<b>CONIFEROUS TREES</b>	
L	COLORADO SPRUCE
M	EASTERN WHITE PINE
<b>DECIDUOUS SHRUBS</b>	
oo	NEARLY WILD ROSE
bb	DWARF ARCTIC WILLOW
cc	GOLDFLAME SPIREA

\* REFER TO SHEET D-1 FOR MASTER PLANT LIST

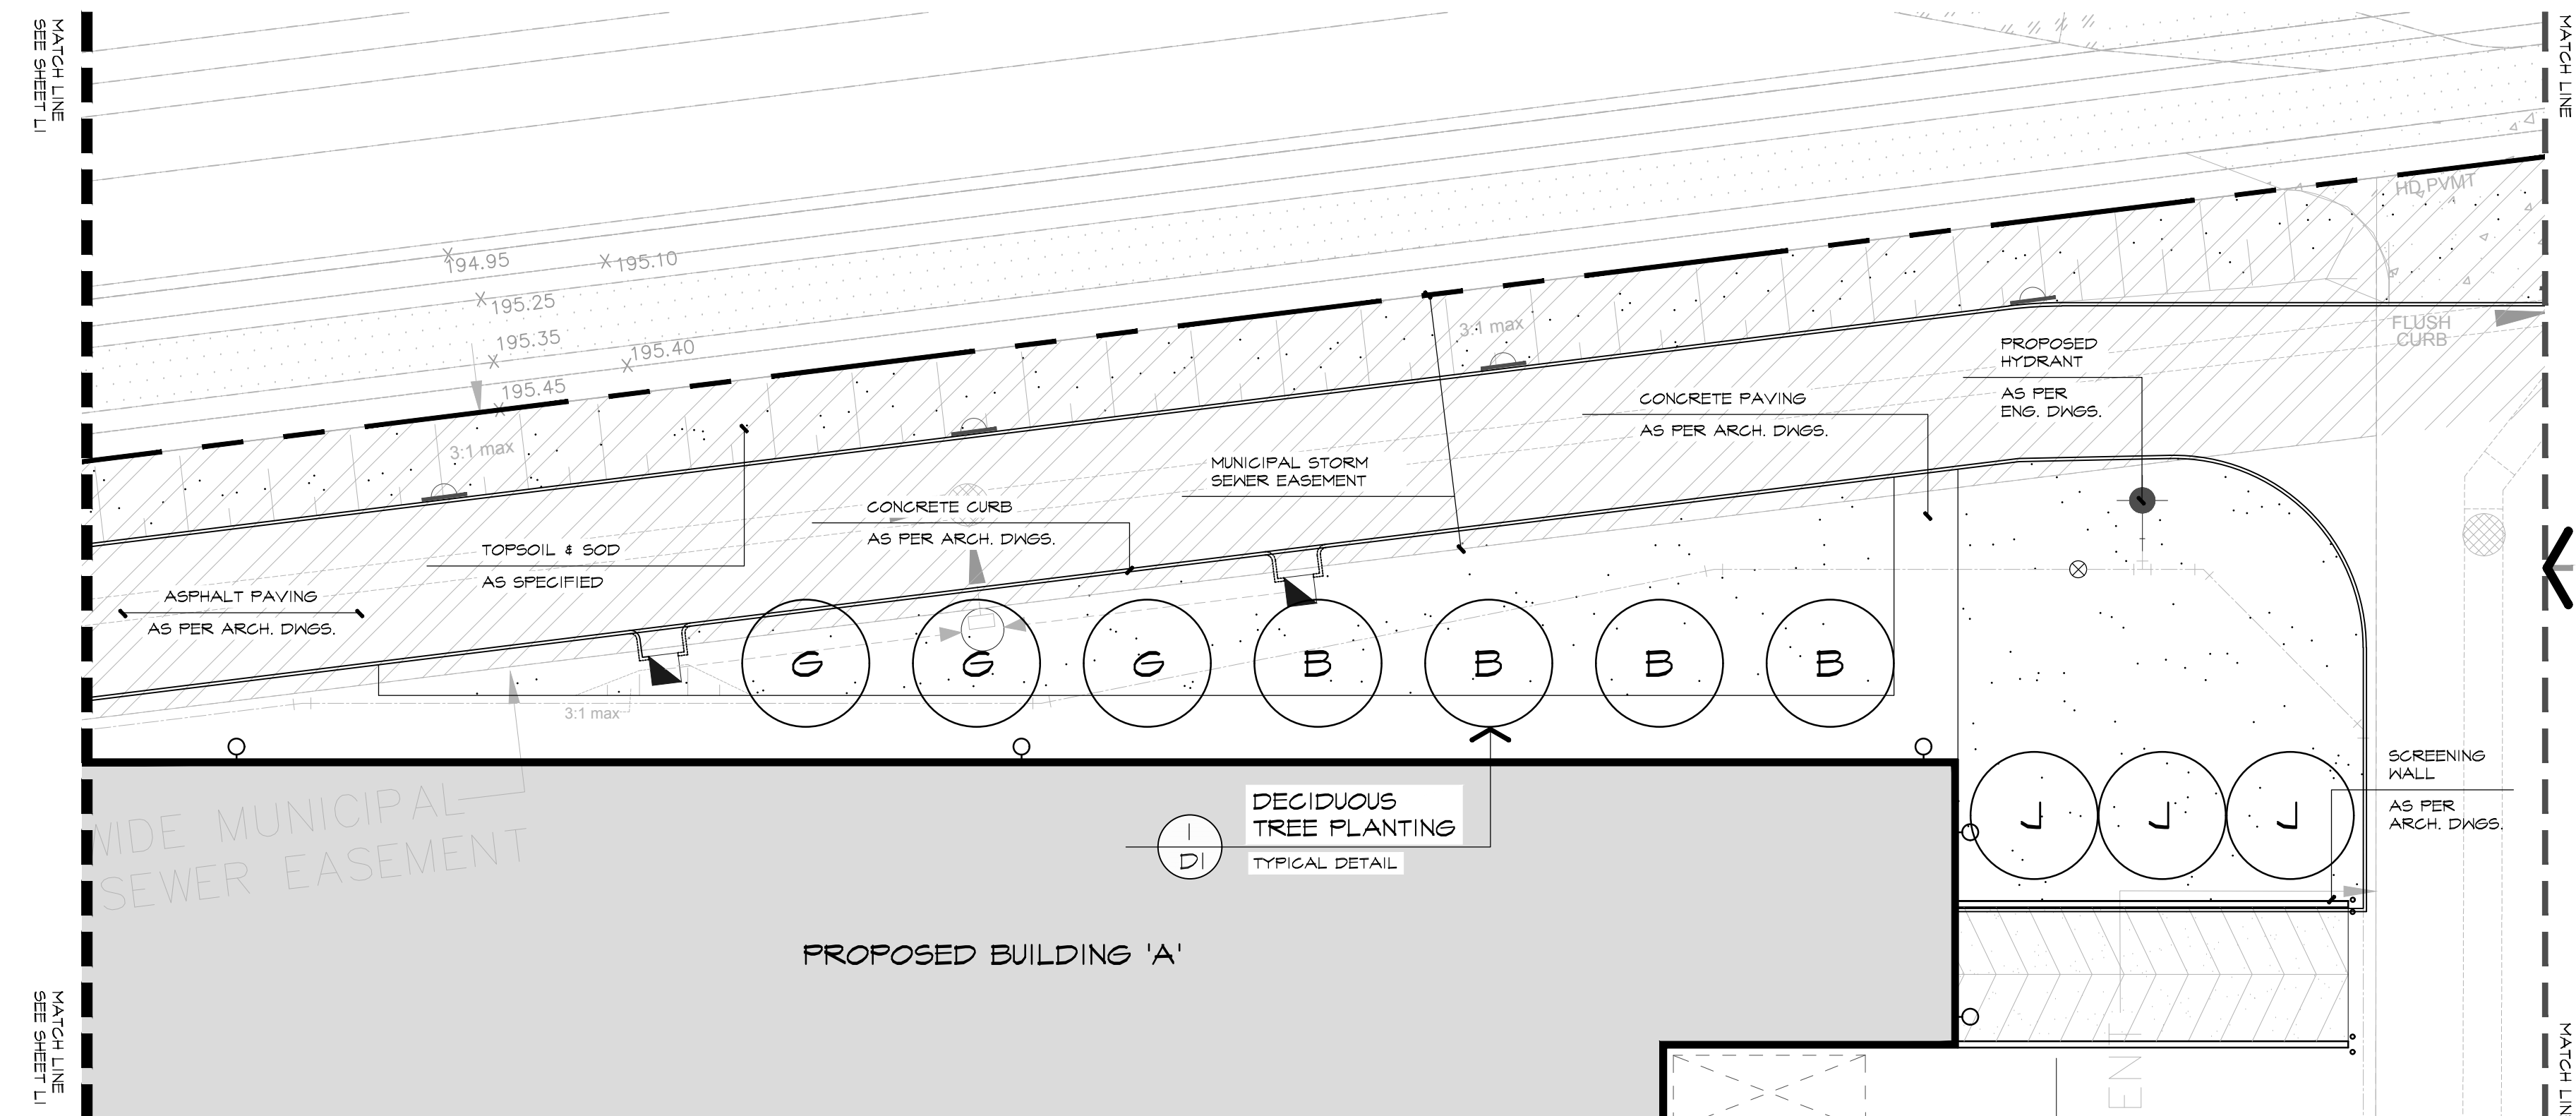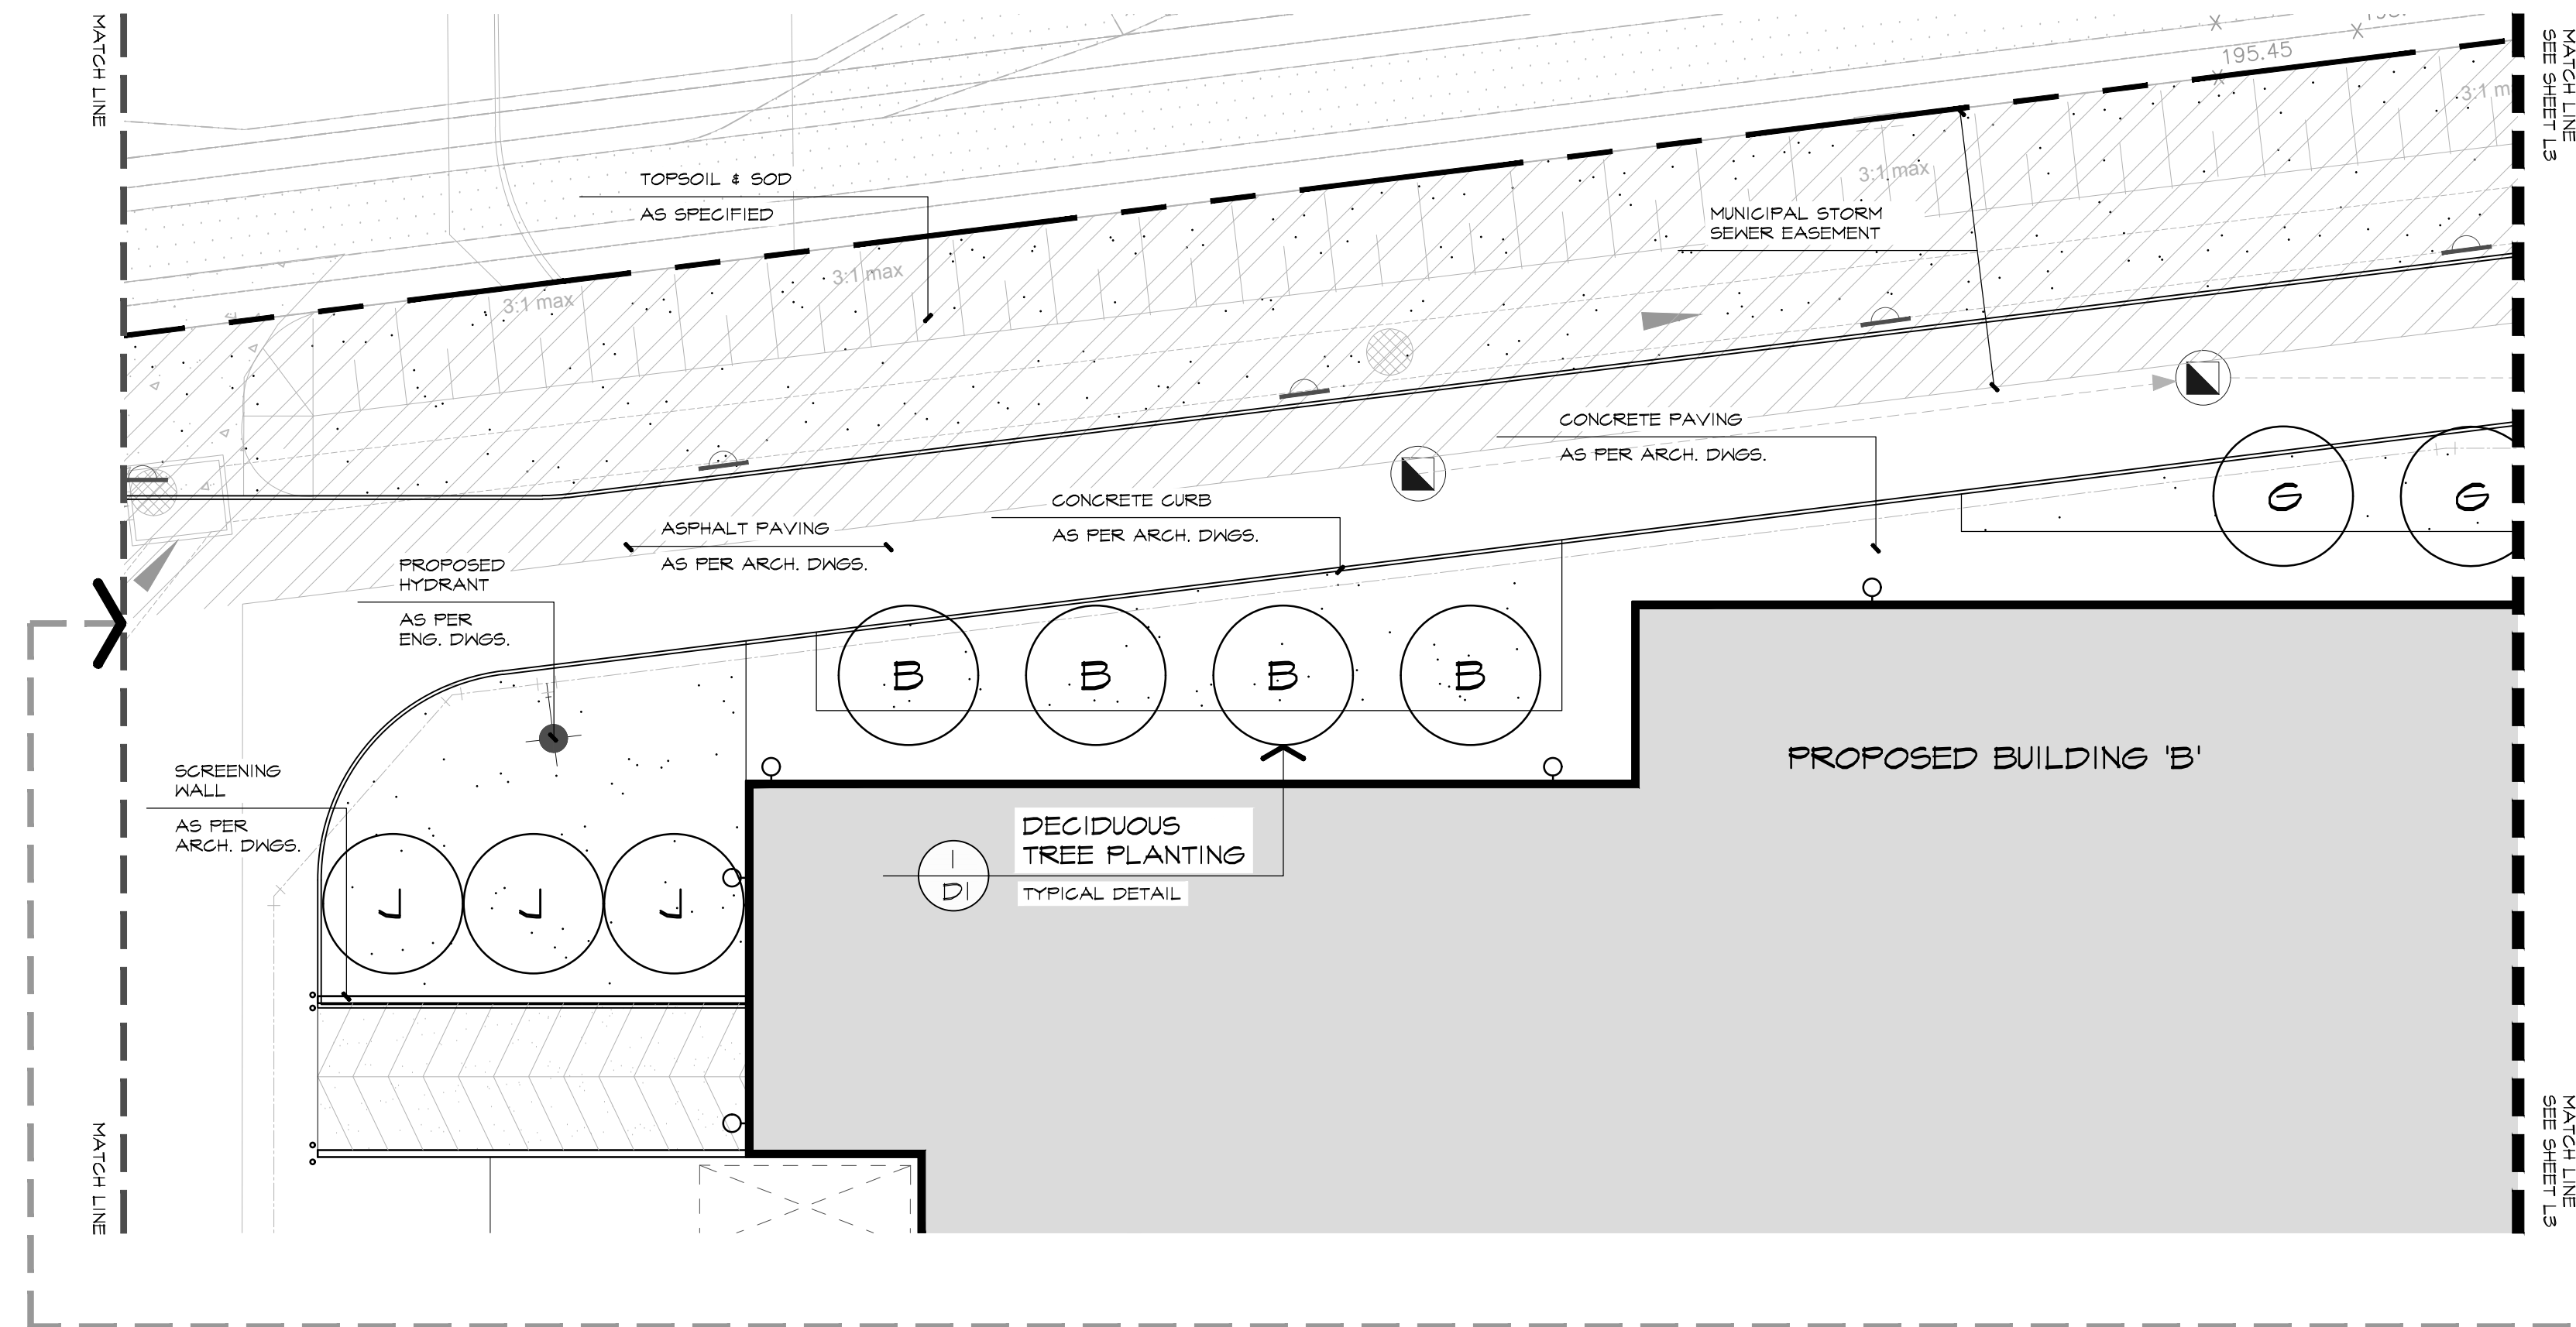

## REFERENCE PLAN

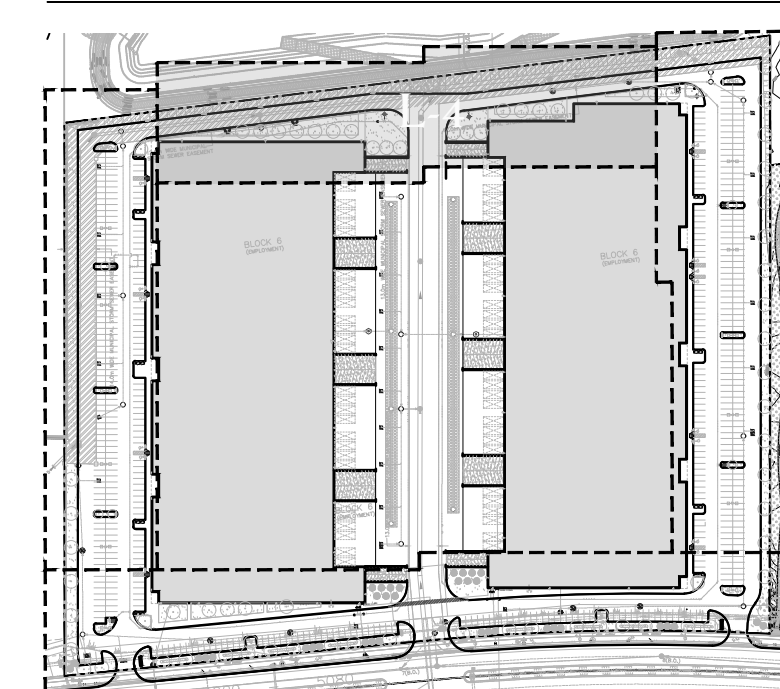

## LEGEND

- DECIDUOUS TREES
- DECIDUOUS MULTI-STEM TREES
- CONIFEROUS TREES
- SHRUBS
- BICYCLE RACKS
- SODDED AREA
- LIGHTING

BASE INFORMATION OBTAINED ELECTRONICALLY FROM  
BALDASSARRA ARCHITECTS INC. (JOB NO. 21-49, TEL. 905-660-0722)

no.	date	version	by
2.	MAR 14 2022	ISSUED FOR SPA	SO/DS
1.	NOV 26 2021	ISSUED FOR CLIENT REVIEW	SO/DS

All information hereon to be checked and verified at the site and any discrepancies must be reported to and clarified by the landscape architect before commencing work. All drawings, specifications, details, digital information, etc., prepared by the landscape architect are instruments of service and as such are his property and must be returned at his request.

MEMBER

ALEXANDER BUDREVICS  
& ASSOCIATES LIMITED  
LANDSCAPE ARCHITECTS

895 Don Mills Road, Second Tower, Suite 212  
Toronto, Ontario, Canada, M3C 1W3

☎ 416.444.5201  
☎ 416.444.5208

www.budrevics.com

project  
**NORTH OAKVILLE BLOCK 6**  
SIXTH LINE & WILLIAM HALTON PARKWAY  
OAKVILLE, ONTARIO  
BALDASSARRA ARCHITECTS

drawing  
**LANDSCAPE ENLARGEMENT**

date	NOVEMBER 19, 2021	drawn	SO/DS
scale*	1:250	file	3530 L4 V2-220314
direction		project no.	3530
		sheet no.	L-4

\*NOTED SCALE IS APPLICABLE ONLY WHEN PRINTED ON ARCH D (34"X36") SIZE SHEET