



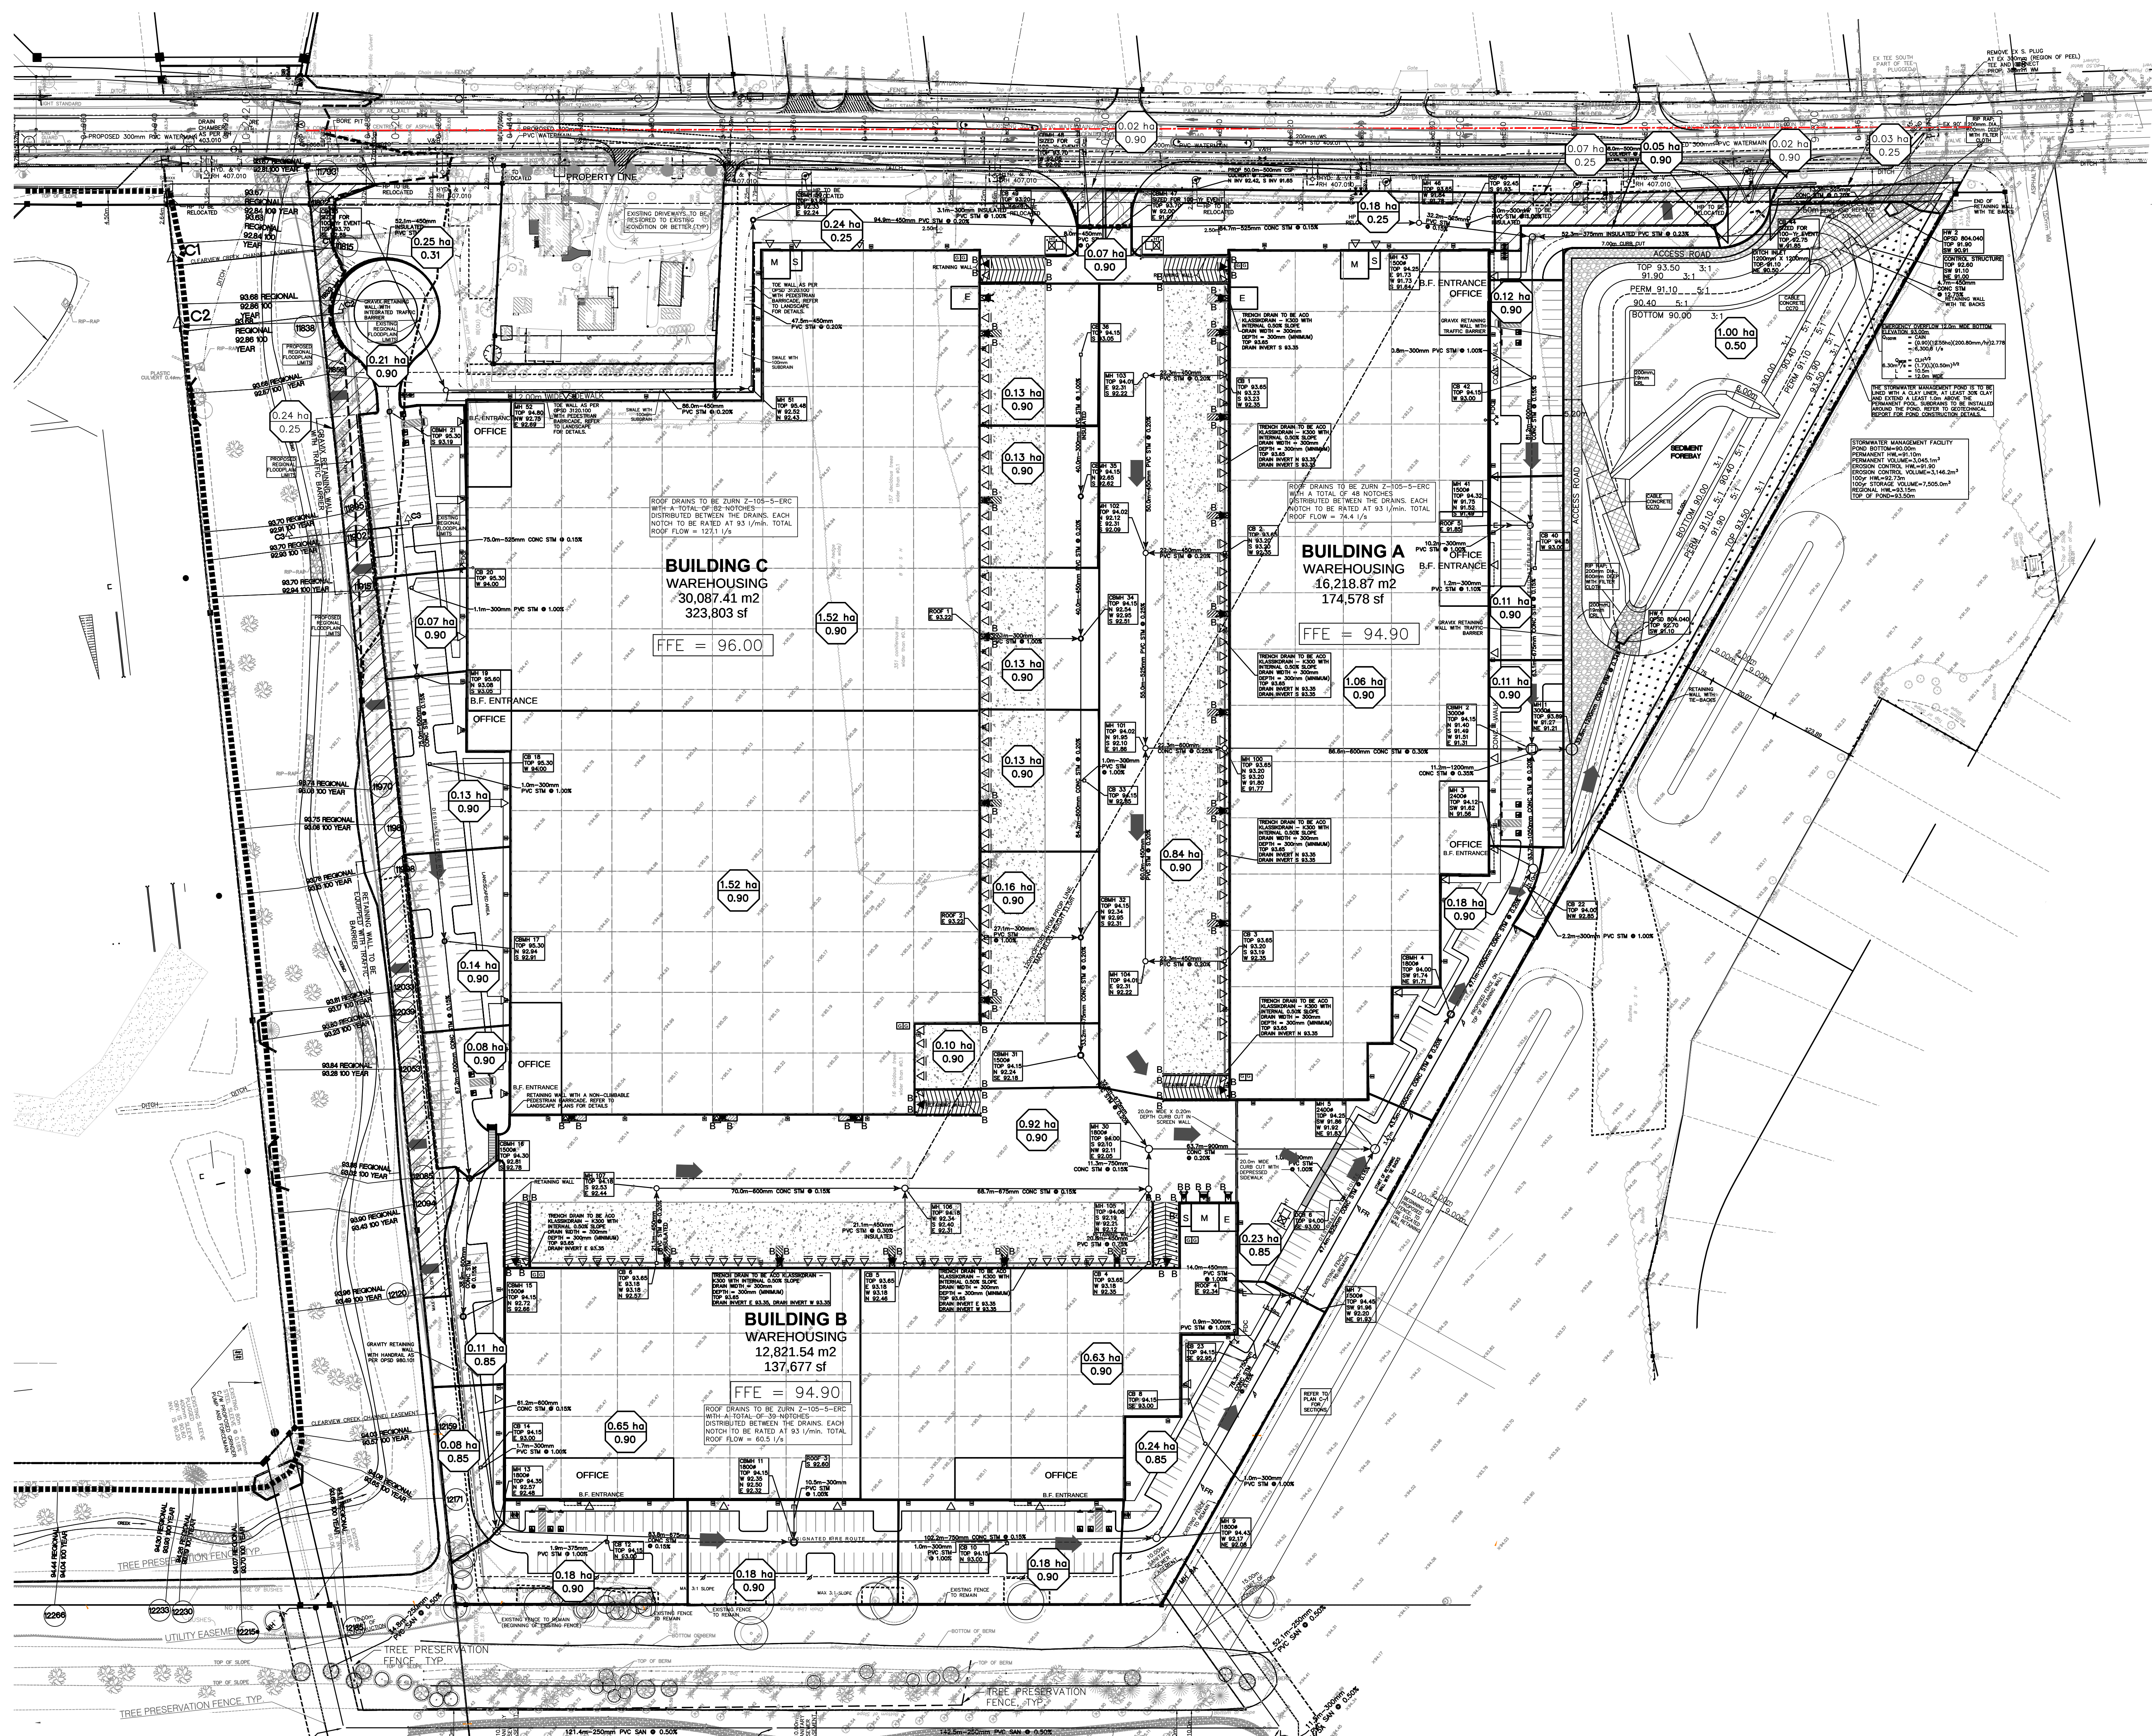

- LEGEND**
- CATCHBASIN
 - CATCHBASIN MANHOLE
 - STORM
 - TRIBUTARY AREA (ha)
 - RUNOFF COEFFICIENT
 - TRIBUTARY AREA
 - UNCONTROLLED DRAINAGE AREA
 - REGIONAL FLOODLINE
 - SECTION NUMBER

INTERIM AND REGIONAL FLOODLINE INFORMATION
TAKEN FROM PLAN PREPARED BY MMM GROUP
PROJECT NUMBER 6556-0100 DWG. 10.
DATED June 2014.

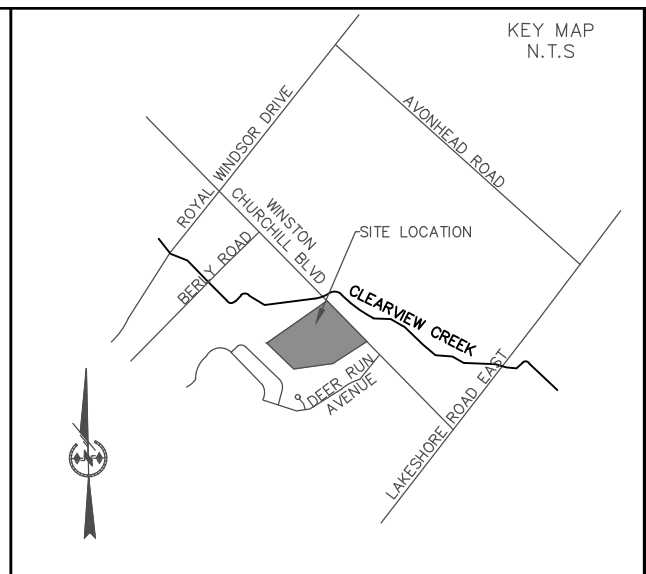

No.	Date	By	REVISIONS
5	AUG 30/24	J.M.N.	ISSUED FOR FIFTH SUBMISSION
4	JUN 17/24	J.M.N.	ISSUED FOR FOURTH SUBMISSION
3	NOV 25/21	J.M.N.	ISSUED FOR THIRD SUBMISSION
2	FEB 26/21	J.M.N.	ISSUED FOR SECOND SUBMISSION
1	JAN 25/21	J.M.N.	ISSUED FOR FIRST SUBMISSION

560, 570 AND 580 WINSTON CHURCHILL BLVD.

**TOWN OF OAKVILLE
REGION OF HALTON**

STORM DRAINAGE AREA PLAN

SCALE: 1:750	DATE: SEPT. 2020	PROJ. NO.
DRAWN: A.D.O.	CHKD: A.M.C.	PLAN NO.
DESIGNED: A.M.C.	SHEET 1 OF 1	STM-1