

S:\Korsiak & Company\ARGO\West Morrison\Parking Plan - Dec 19 19_sed.dwg

PRELIMINARY ON-STREET PARKING ANALYSIS Argo (West Morrison Creek) Limited

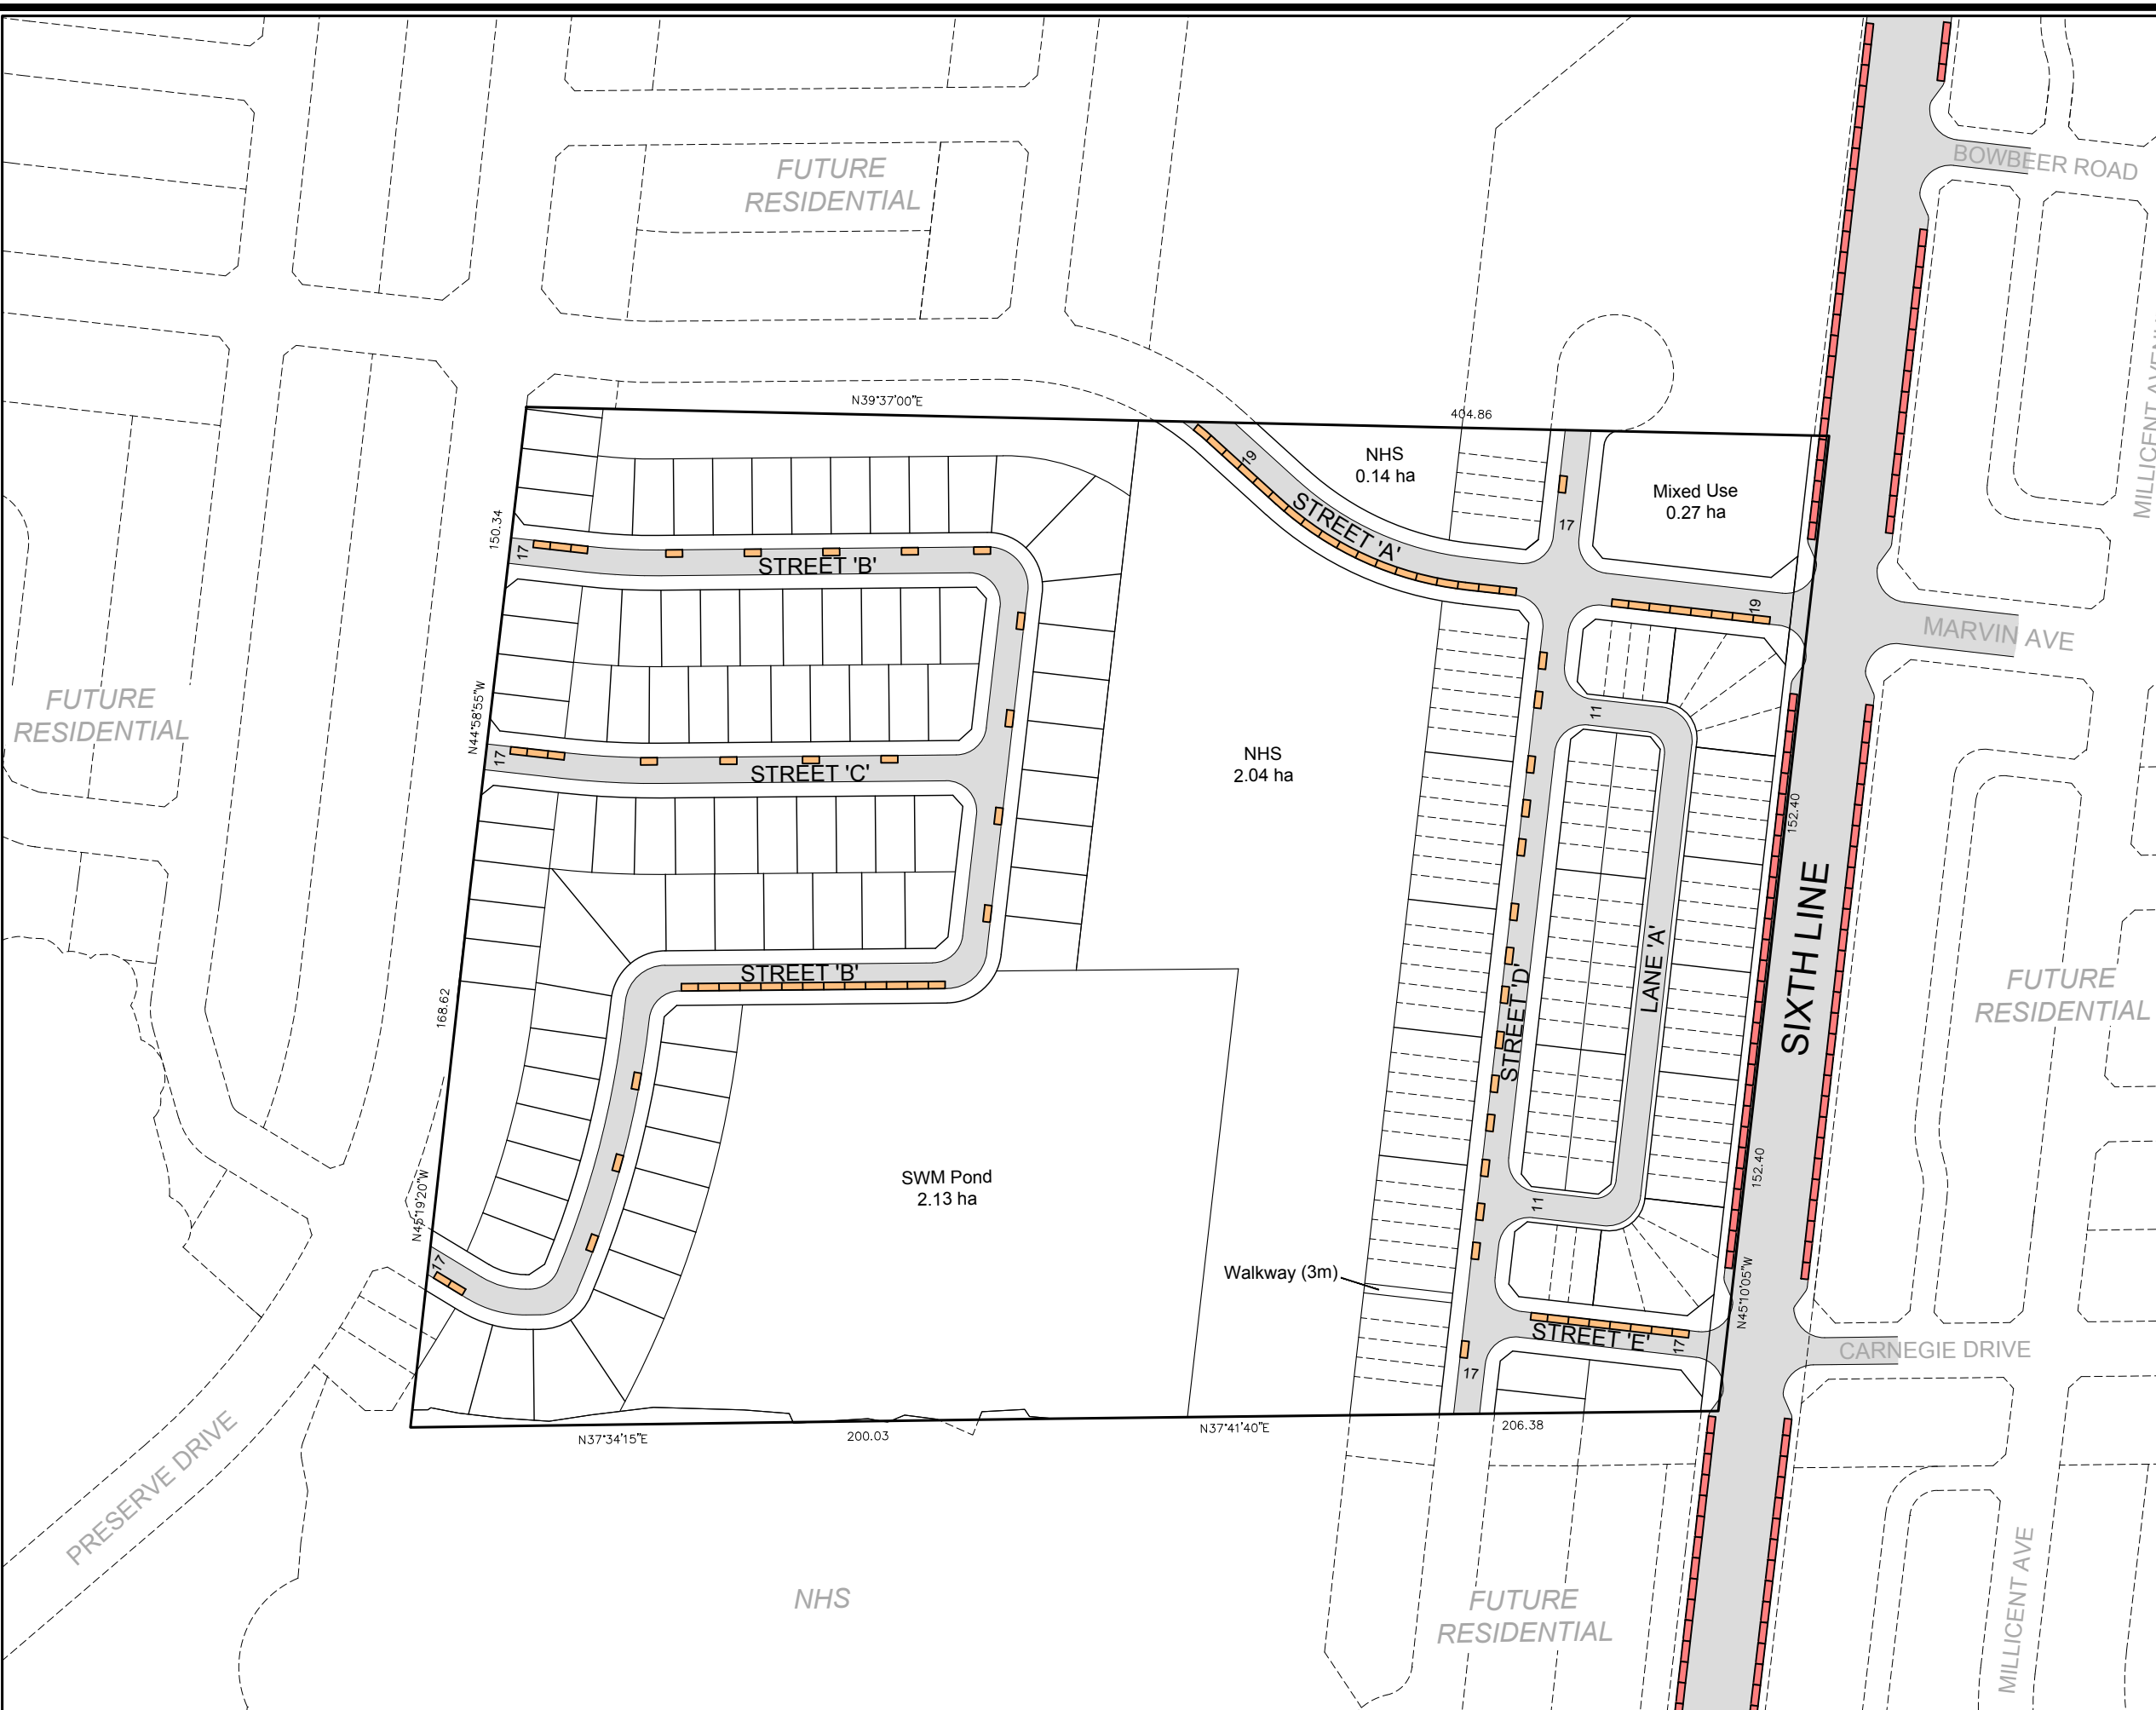
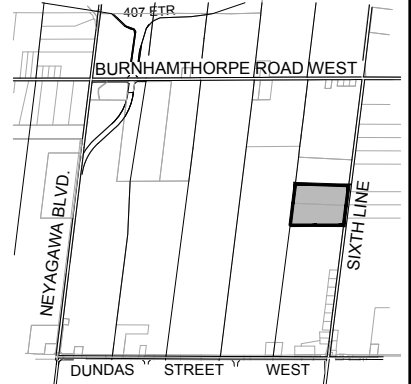
PART OF LOT 16
CONCESSION 1, NORTH OF DUNDAS STREET



GEOGRAPHIC TOWNSHIP OF TRAFALGAR
NOW IN THE
TOWN OF OAKVILLE
REGIONAL MUNICIPALITY OF HALTON

KEY MAP

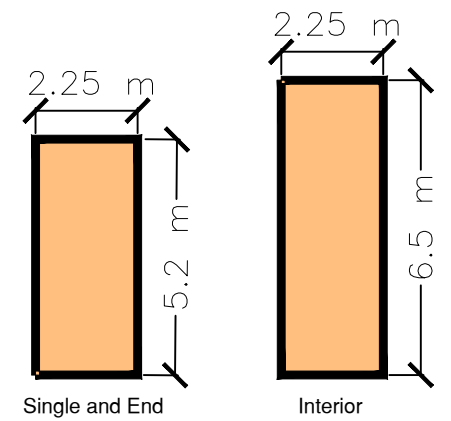
N.T.S.

 SUBJECT PROPERTY



-  ± 87 On-street parking spaces
- ± 206 Residential units
- ± 0.42 Visitor parking space/ unit
-  ± 129 Sixth Line on street parking spaces

TYPICAL ON-STREET PARKING SPACE*



* Per North Oakville Parking Strategy



SCALE 1:2000
December 19, 2019

