


ISSUED FOR SPA

- GENERAL NOTES TYPICAL:**
- CONTRACTOR IS RESPONSIBLE TO VERIFY ALL DRAWINGS, DIMENSIONS, DETAILS, SPECIFICATIONS AND DOCUMENTS, AND VERIFY SITE CONDITIONS, AND REPORT ALL ERRORS, OMISSIONS AND DISCREPANCIES TO THE ARCHITECT IN WRITING PRIOR TO PROCEEDING WITH THE WORK.
 - DOCUMENTS ARE TO BE READ IN CONJUNCTION WITH ALL CONSULTANTS' DOCUMENTATION.
 - DO NOT SCALE DRAWINGS. DO NOT USE DOCUMENTS FOR CONSTRUCTION UNLESS INDICATED AS "FOR CONSTRUCTION" AND STAMPED AND SIGNED BY THE ARCHITECT AND CONSULTANTS.
 - CONTRACTOR AND CONSTRUCTION MUST COMPLY WITH PERTINENT CODES, BYLAWS, PROVINCIAL AND FEDERAL REGULATORY REQUIREMENTS.
 - ALL DOCUMENTS REMAIN THE PROPERTY OF THE CONSULTANTS AND MAY NOT BE USED OR REPRODUCED WITHOUT WRITTEN PERMISSION.

#	YYYY-MM-DD	REVISIONS
6	2024-01-30	ISSUED FOR SPA
5	2023-08-30	ISSUED FOR SPA
4	2022-11-30	ISSUED FOR SPA
3	2022-07-15	ISSUED FOR SPA
2	2022-06-10	ISSUED FOR DISCUSSION
1	2022-05-19	ISSUED FOR DISCUSSION PURPOSES



2 NORTH
A 200 3/32" = 1'-0"

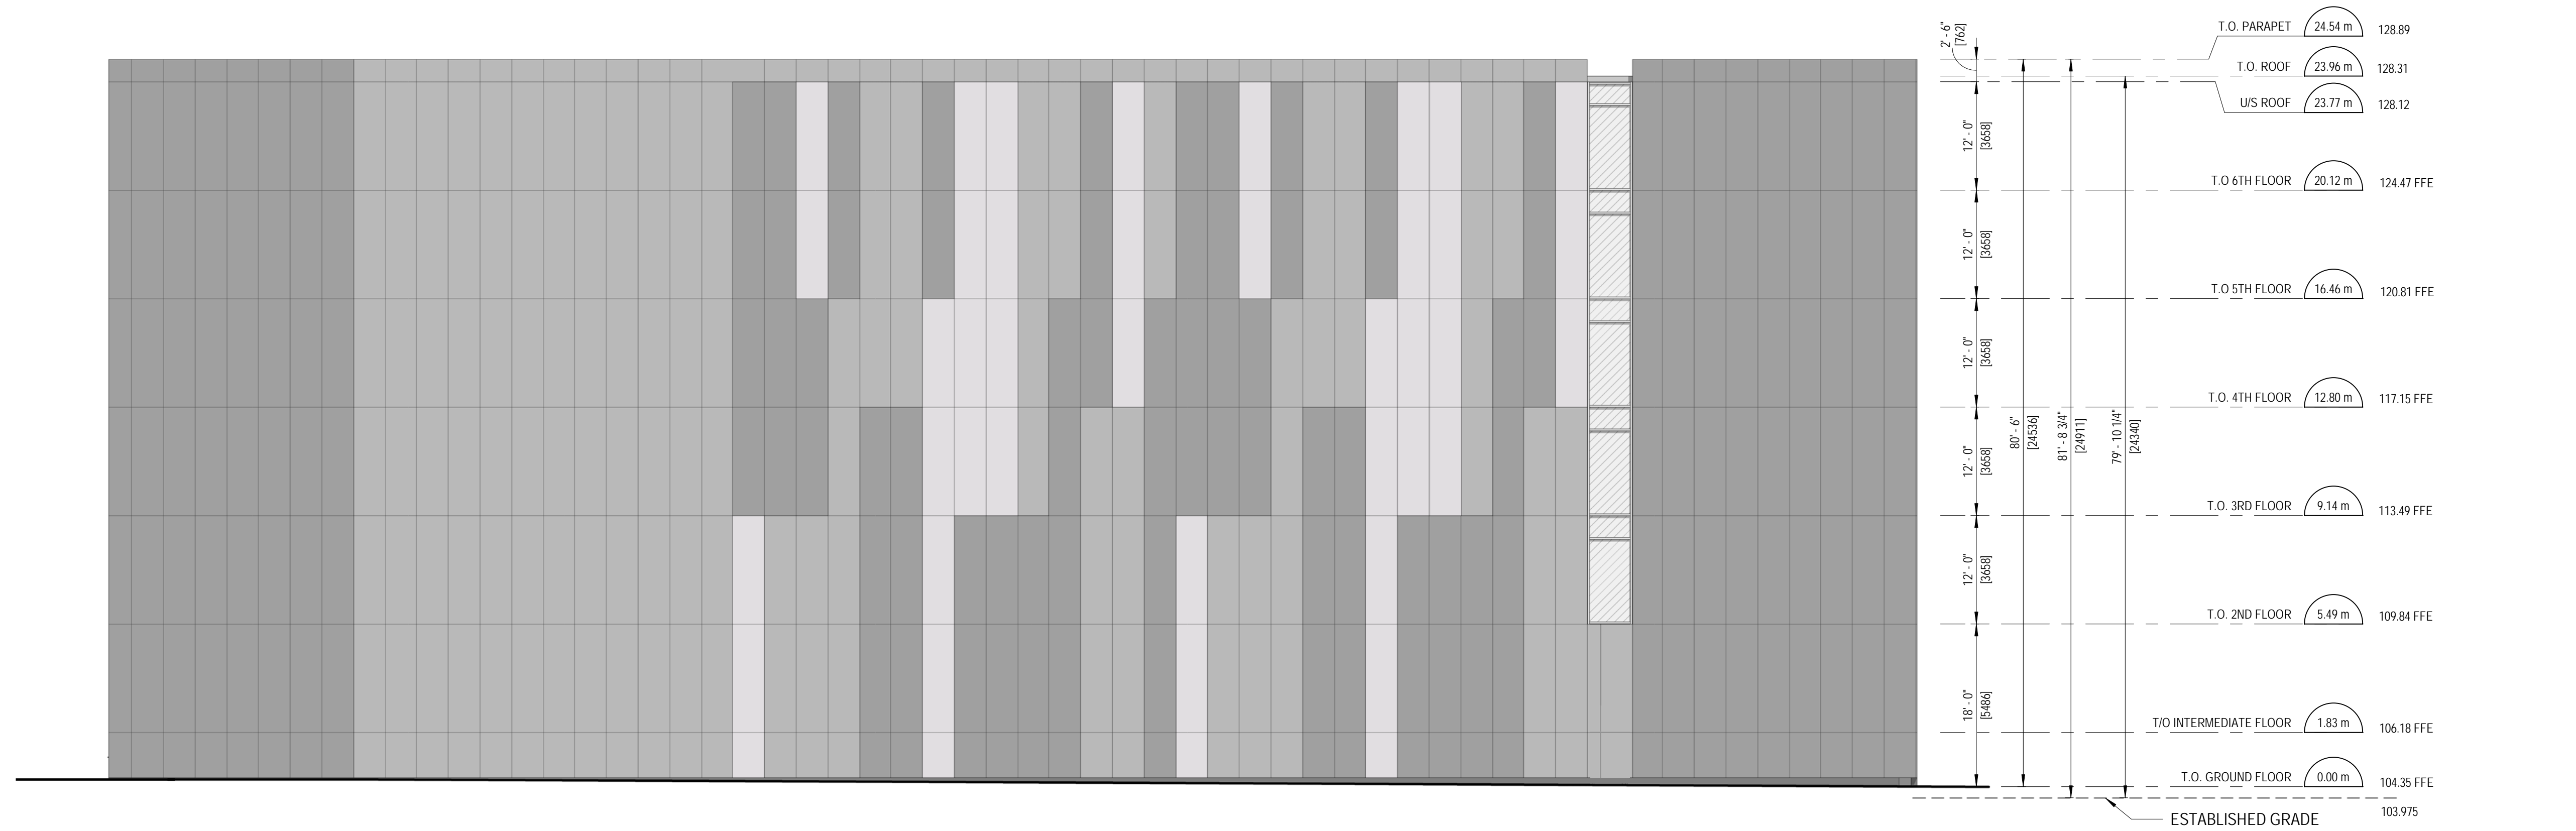

1 SOUTH
A 200 3/32" = 1'-0"

GLAZING LEGEND - SPC

	CLEAR GLASS		SPANDREL PANEL
--	-------------	--	----------------

CIVIL:
HUSSON
200 CACHET WOODS CT SUITE 204
MARKHAM ONTARIO L6C 0Z8

ELECTRICAL:
MJA
556 EDWARD AVE
RICHMOND HILL, ONTARIO L4C9Y5

MECHANICAL:
TBD
TBD
TBD

STRUCTURAL:
TBD
TBD
TBD

PLANNING:
DILLON
235 YORKLAND BLVD, SUITE 800
TORONTO, ON M2J 4Y8

LANDSCAPING:
INSITE
5 FIELD AVE
TORONTO, ON M4G 1Y4

CLIENT LOGO:

CLIENT:
FIRST GULF
636 BRONTE RD
OAKVILLE, ON, L6L 6S1
TEL: 905 469 9001

ONTARIO ASSOCIATION OF ARCHITECTS
NICHOLAS GRADIMANSKI
LICENCE 5807

WPT ARCHITECTURE INC.
wpt@wptarchitecture.ca

WPT PROJECT #: MUNICIPAL #:
CLIENT PROJECT #: CLIENT CONTRACT #:

PROJECT NAME AND LOCATION:
ADVANCED SELF STORAGE
2481 & 2529 ROYAL WINDSOR DR.

SHEET NAME:
ELEVATIONS

SCALE: SHEET #:
N.T.S. A 200
DRAWN BY: A.F.

ISSUED FOR SPA

- GENERAL NOTES TYPICAL:**
- CONTRACTOR IS RESPONSIBLE TO VERIFY ALL DRAWINGS, DIMENSIONS, DETAILS, SPECIFICATIONS AND DOCUMENTS, AND VERIFY SITE CONDITIONS, AND REPORT ALL ERRORS, OMISSIONS AND DISCREPANCIES TO THE ARCHITECT IN WRITING PRIOR TO PROCEEDING WITH THE WORK.
 - DOCUMENTS ARE TO BE READ IN CONJUNCTION WITH ALL CONSULTANTS' DOCUMENTATION.
 - DO NOT SCALE DRAWINGS. DO NOT USE DOCUMENTS FOR CONSTRUCTION UNLESS INDICATED AS "FOR CONSTRUCTION" AND STAMPED AND SIGNED BY THE ARCHITECT AND CONSULTANTS.
 - CONTRACTOR AND CONSTRUCTION MUST COMPLY WITH PERTINENT CODES, BYLAWS, PROVINCIAL AND FEDERAL REGULATORY REQUIREMENTS.
 - ALL DOCUMENTS REMAIN THE PROPERTY OF THE CONSULTANTS AND MAY NOT BE USED OR REPRODUCED WITHOUT WRITTEN PERMISSION.


#	YYYY-MM-DD	REVISIONS
6	2024-01-30	ISSUED FOR SPA
5	2023-08-30	ISSUED FOR SPA
4	2022-11-30	ISSUED FOR SPA
3	2022-07-15	ISSUED FOR SPA
2	2022-06-10	ISSUED FOR DISCUSSION
1	2022-05-19	ISSUED FOR DISCUSSION PURPOSES

M
D
C
B
A

1 2 3 4 5 6



1 EAST
A 201
3/32" = 1'-0"

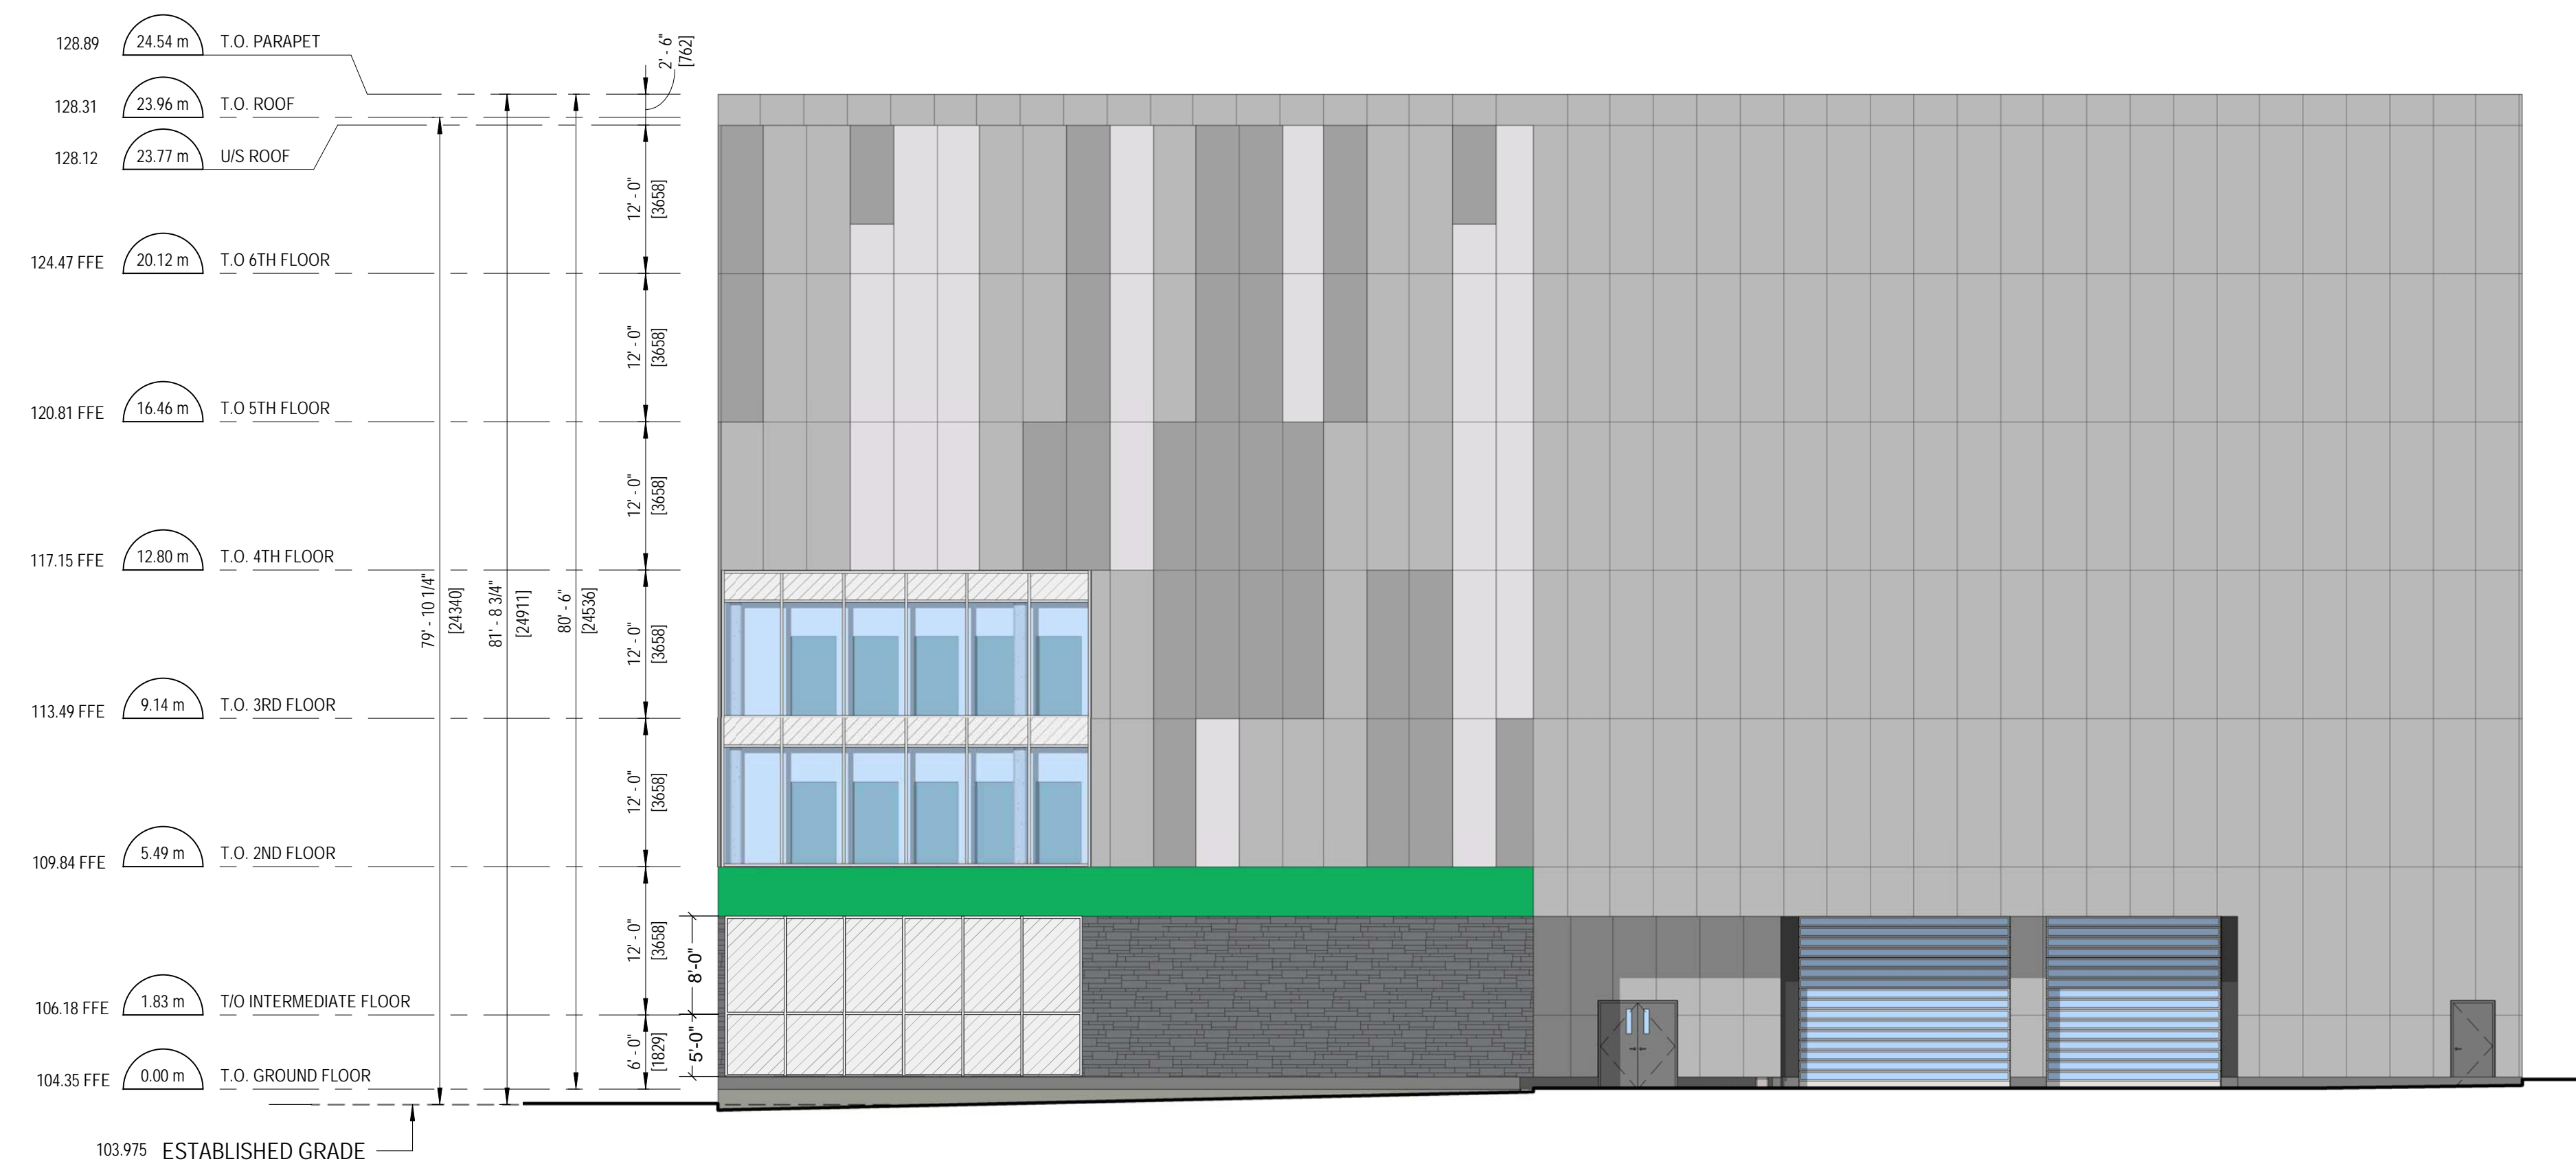

2 WEST
A 201
3/32" = 1'-0"


GLAZING LEGEND - SPC

CLEAR GLASS	SPANDREL PANEL
-------------	----------------

- CIVIL: **HUSSON**
200 CACHET WOODS CT SUITE 204
MARKHAM ONTARIO L6C 0Z8
- ELECTRICAL: **MJA**
556 EDWARD AVE
RICHMOND HILL, ONTARIO L4C9Y5
- MECHANICAL: **TBD**
TBD
TBD
TBD
- STRUCTURAL: **TBD**
TBD
TBD
TBD
- PLANNING: **DILLON**
235 YORKLAND BLVD, SUITE 800
TORONTO, ON M2J 4Y8
- LANDSCAPING: **INSITE**
5 FIELD AVE
TORONTO, ON M4G 1Y4



CLIENT: **FIRST GULF**
636 BRONTE RD
OAKVILLE, ON, L6L 6S1
TEL: 905 469 9001

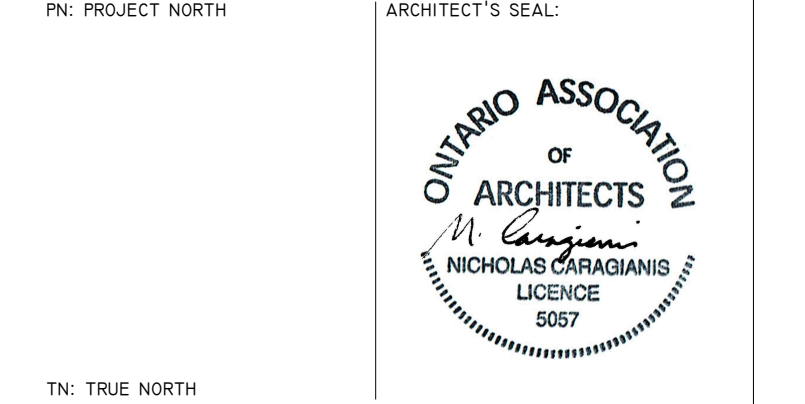


WPT PROJECT #: MUNICIPAL #:
CLIENT PROJECT #: CLIENT CONTRACT #:

PROJECT NAME AND LOCATION:
**ADVANCED SELF STORAGE
2481 & 2529 ROYAL
WINDSOR DR.**

SHEET NAME:
ELEVATIONS

SCALE: SHEET #:
N.T.S. DRAWN BY: **A.F**
A 201

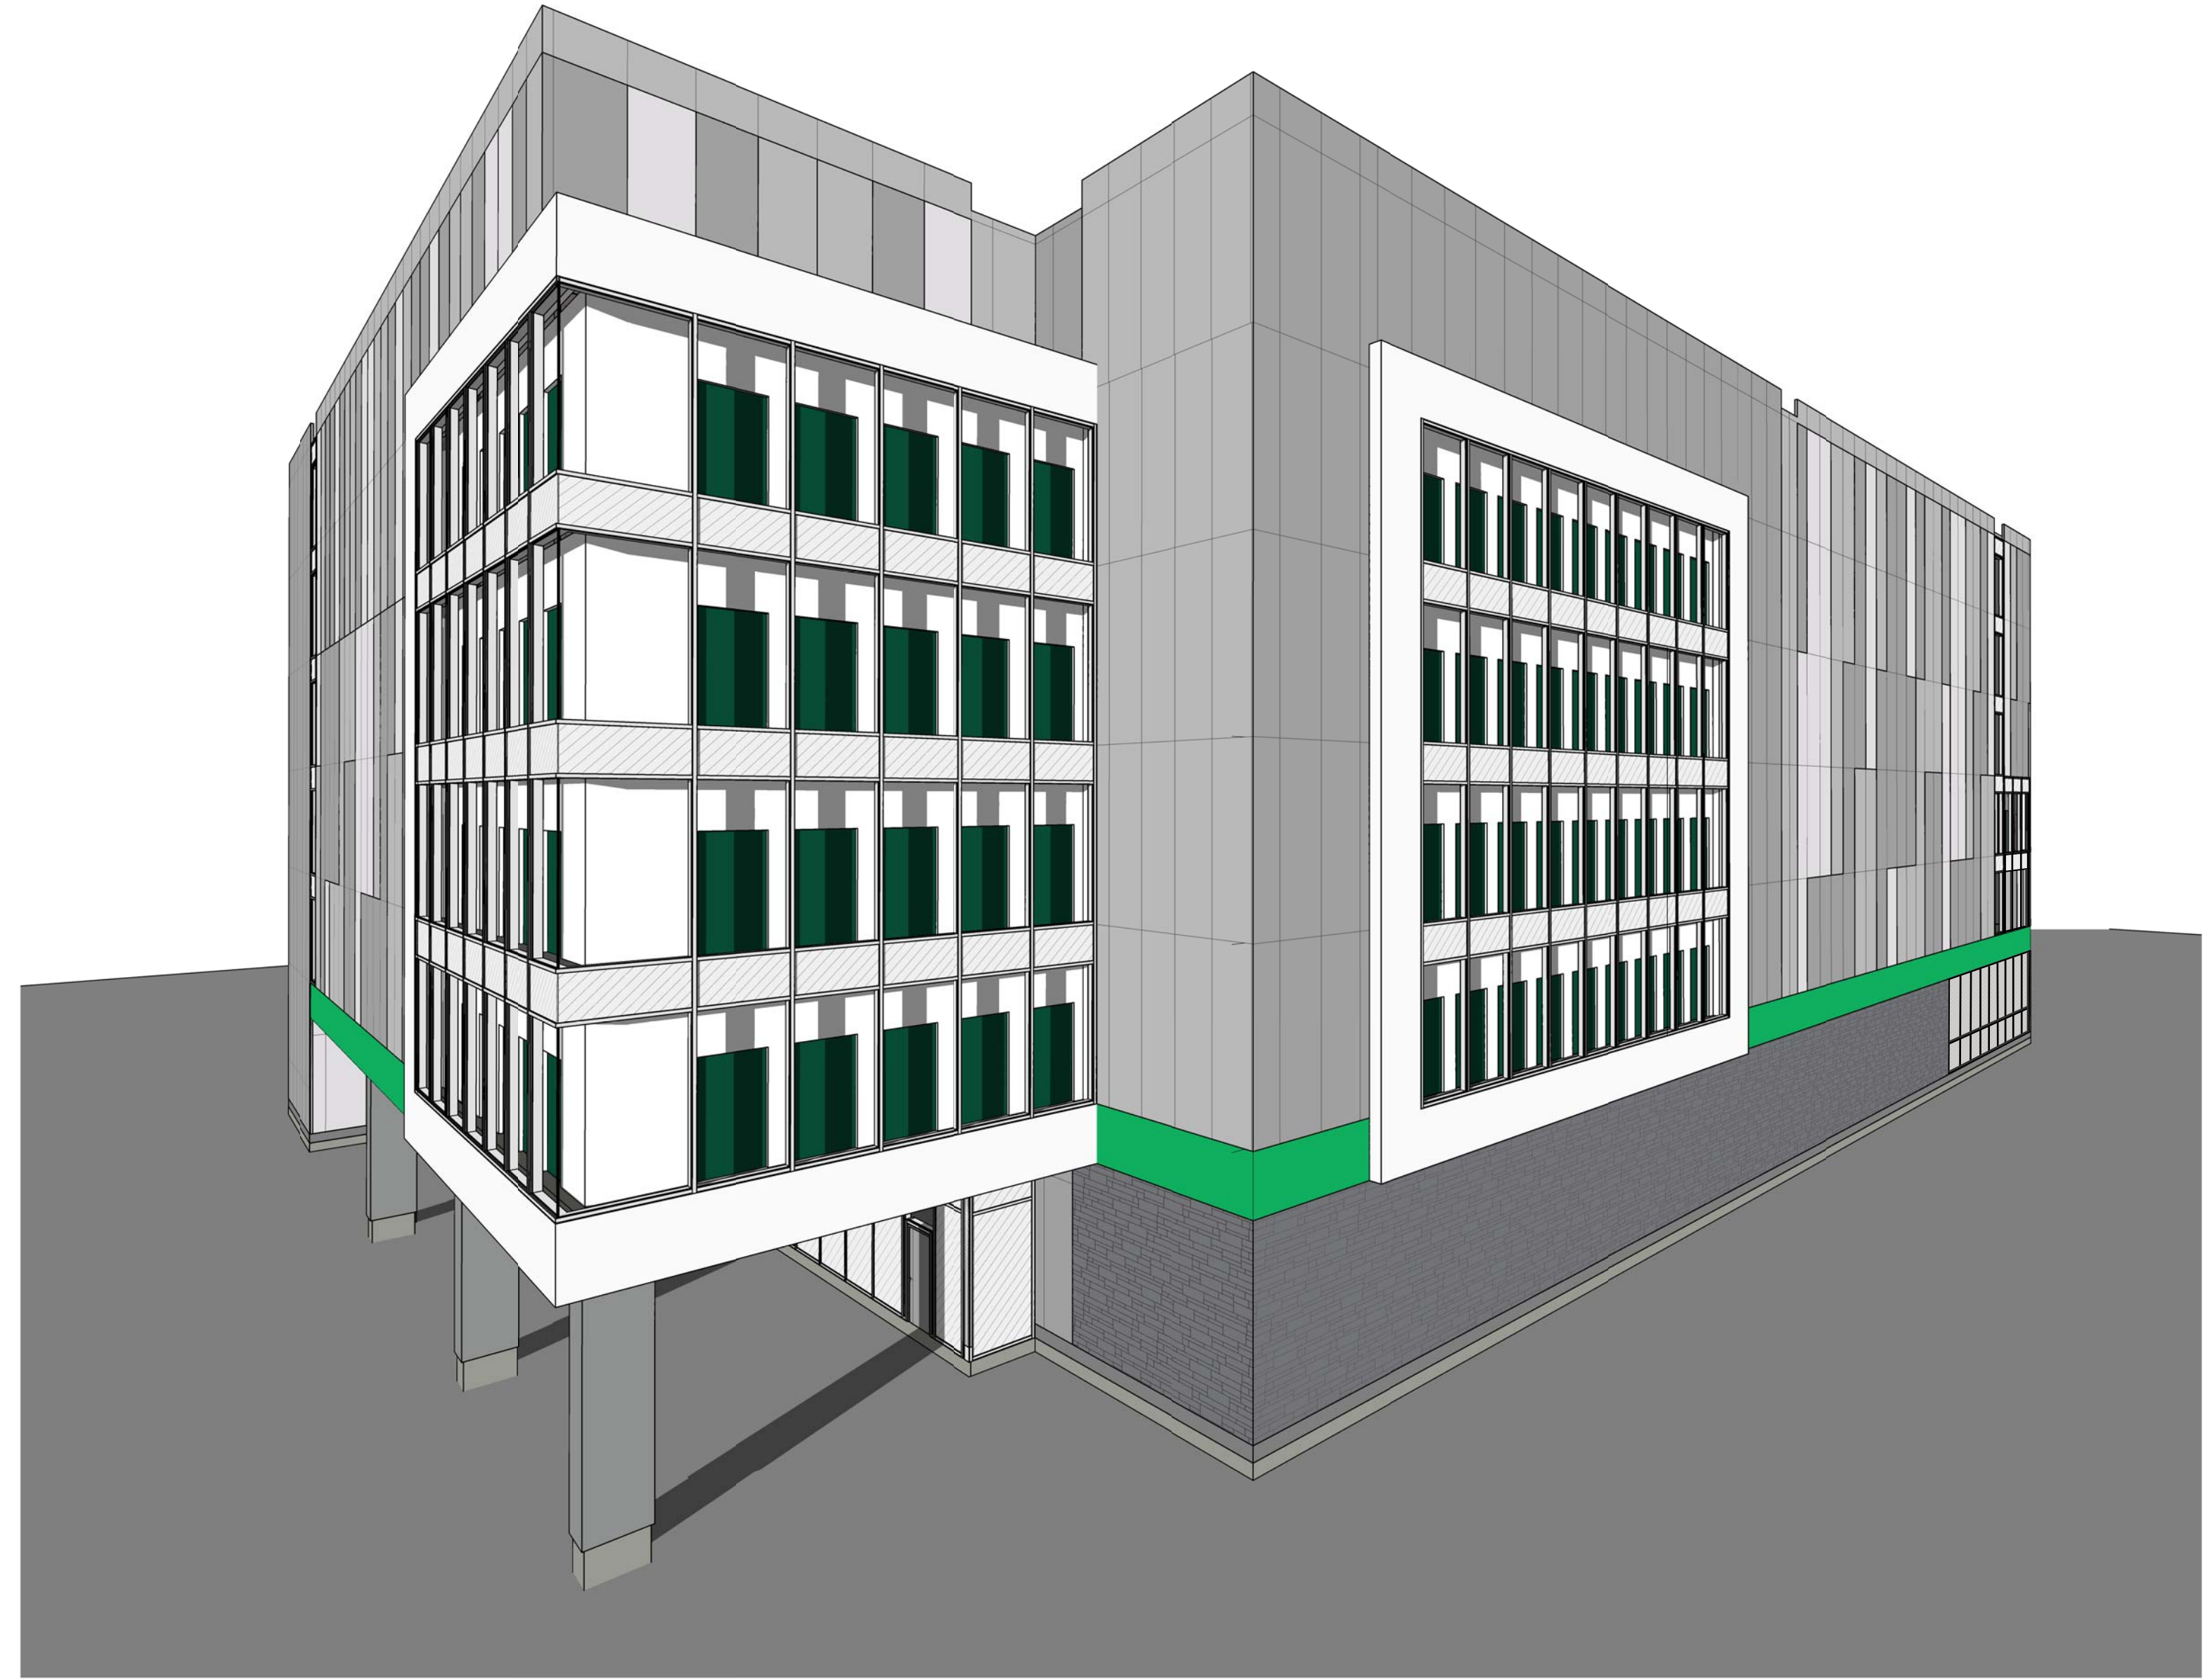

ISSUED FOR SPA

- GENERAL NOTES TYPICAL:**
- CONTRACTOR IS RESPONSIBLE TO VERIFY ALL DRAWINGS, DIMENSIONS, DETAILS, SPECIFICATIONS AND DOCUMENTS, AND VERIFY SITE CONDITIONS, AND REPORT ALL ERRORS, OMISSIONS AND DISCREPANCIES TO THE ARCHITECT IN WRITING PRIOR TO PROCEEDING WITH THE WORK.
 - DOCUMENTS ARE TO BE READ IN CONJUNCTION WITH ALL CONSULTANTS' DOCUMENTATION.
 - DO NOT SCALE DRAWINGS. DO NOT USE DOCUMENTS FOR CONSTRUCTION UNLESS INDICATED AS "FOR CONSTRUCTION" AND STAMPED AND SIGNED BY THE ARCHITECT AND CONSULTANTS.
 - CONTRACTOR AND CONSTRUCTION MUST COMPLY WITH PERTINENT CODES, BYLAWS, PROVINCIAL AND FEDERAL REGULATORY REQUIREMENTS.
 - ALL DOCUMENTS REMAIN THE PROPERTY OF THE CONSULTANTS AND MAY NOT BE USED OR REPRODUCED WITHOUT WRITTEN PERMISSION.

#	YYYY-MM-DD	REVISIONS
6	2024-01-30	ISSUED FOR SPA
5	2023-08-30	ISSUED FOR SPA
4	2022-11-30	ISSUED FOR SPA
3	2022-07-15	ISSUED FOR SPA
2	2022-06-10	ISSUED FOR DISCUSSION
1	2022-05-19	ISSUED FOR DISCUSSION PURPOSES

CIVIL:
HUSSON
 200 CACHET WOODS CT SUITE 204
 MARKHAM ONTARIO
 L6C 0Z8

ELECTRICAL:
MJA
 556 EDWARD AVE
 RICHMOND HILL, ONTARIO
 L4C9Y5

MECHANICAL:
TBD
 TBD
 TBD


STRUCTURAL:
TBD
 TBD
 TBD

PLANNING:
DILLON
 235 YORKLAND BLVD, SUITE 800
 TORONTO, ON
 M2J 4Y8

LANDSCAPING:
INSITE
 5 FIELD AVE
 TORONTO, ON
 M4G 1Y4



CLIENT:
FIRST GULF
 636 BRONTE RD
 OAKVILLE, ON, L6L 6S1
 TEL: 905 469 9001

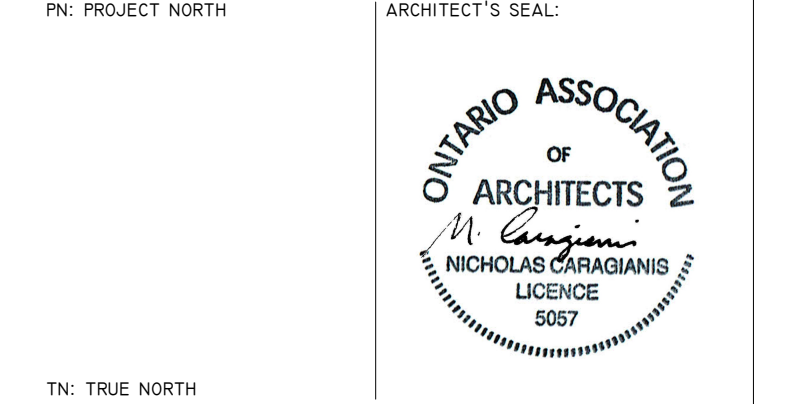

WPT PROJECT #: _____ MUNICIPAL #: _____
 CLIENT PROJECT #: _____ CLIENT CONTRACT #: _____

PROJECT NAME AND LOCATION:
ADVANCED SELF STORAGE
 2481 & 2529 ROYAL
 WINDSOR DR.

SHEET NAME:
3D VIEWS

SCALE: _____ SHEET #:
 N.T.S. _____
 DRAWN BY: _____
 A.F. _____ **A 205**