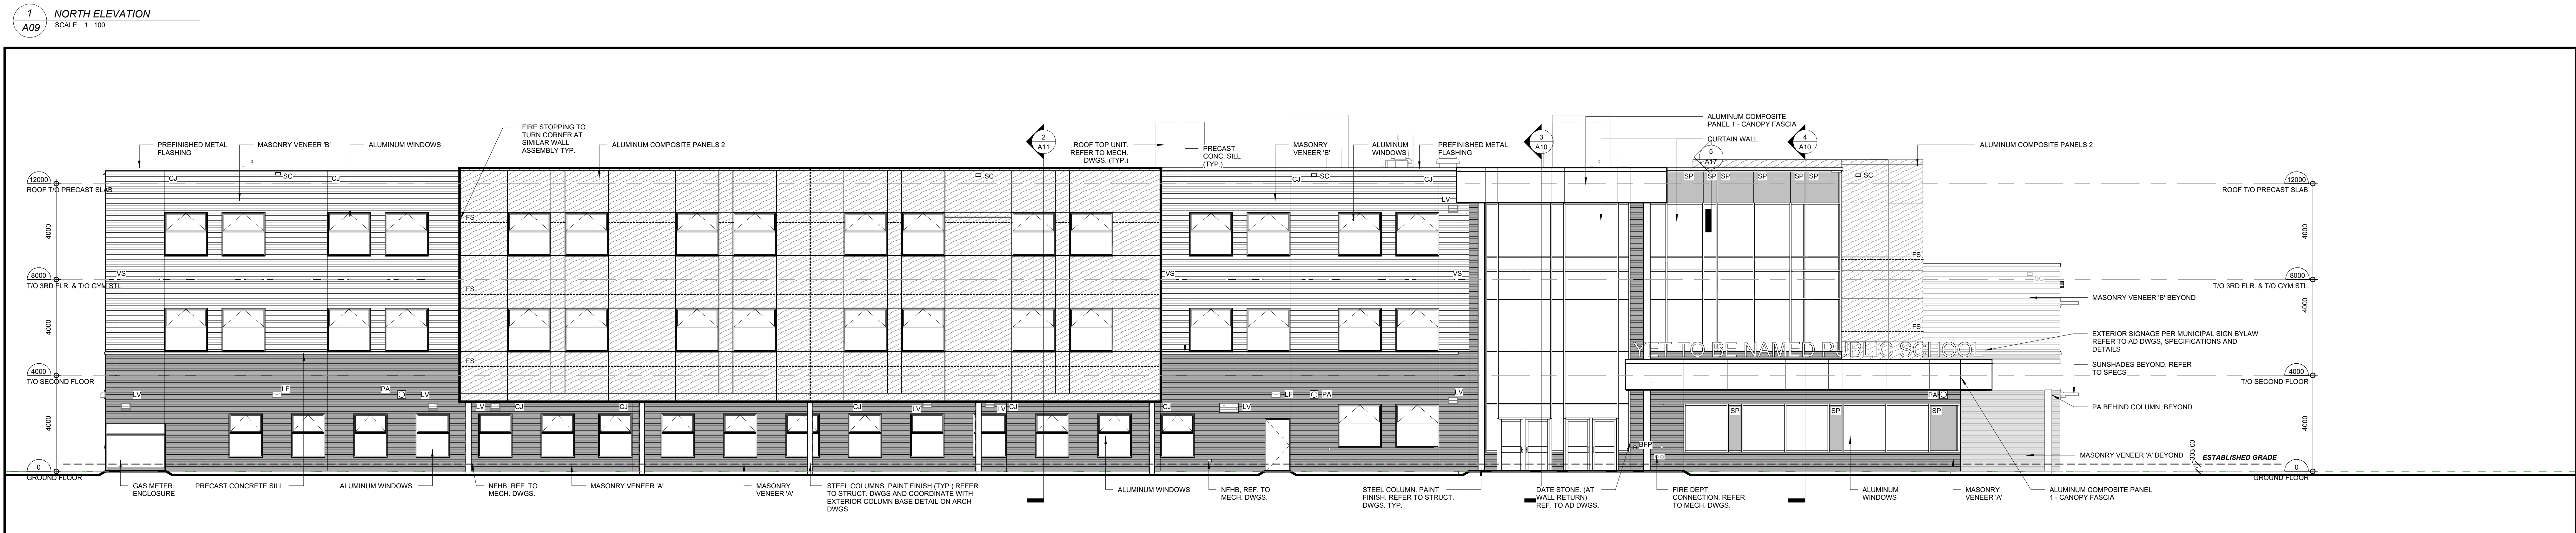
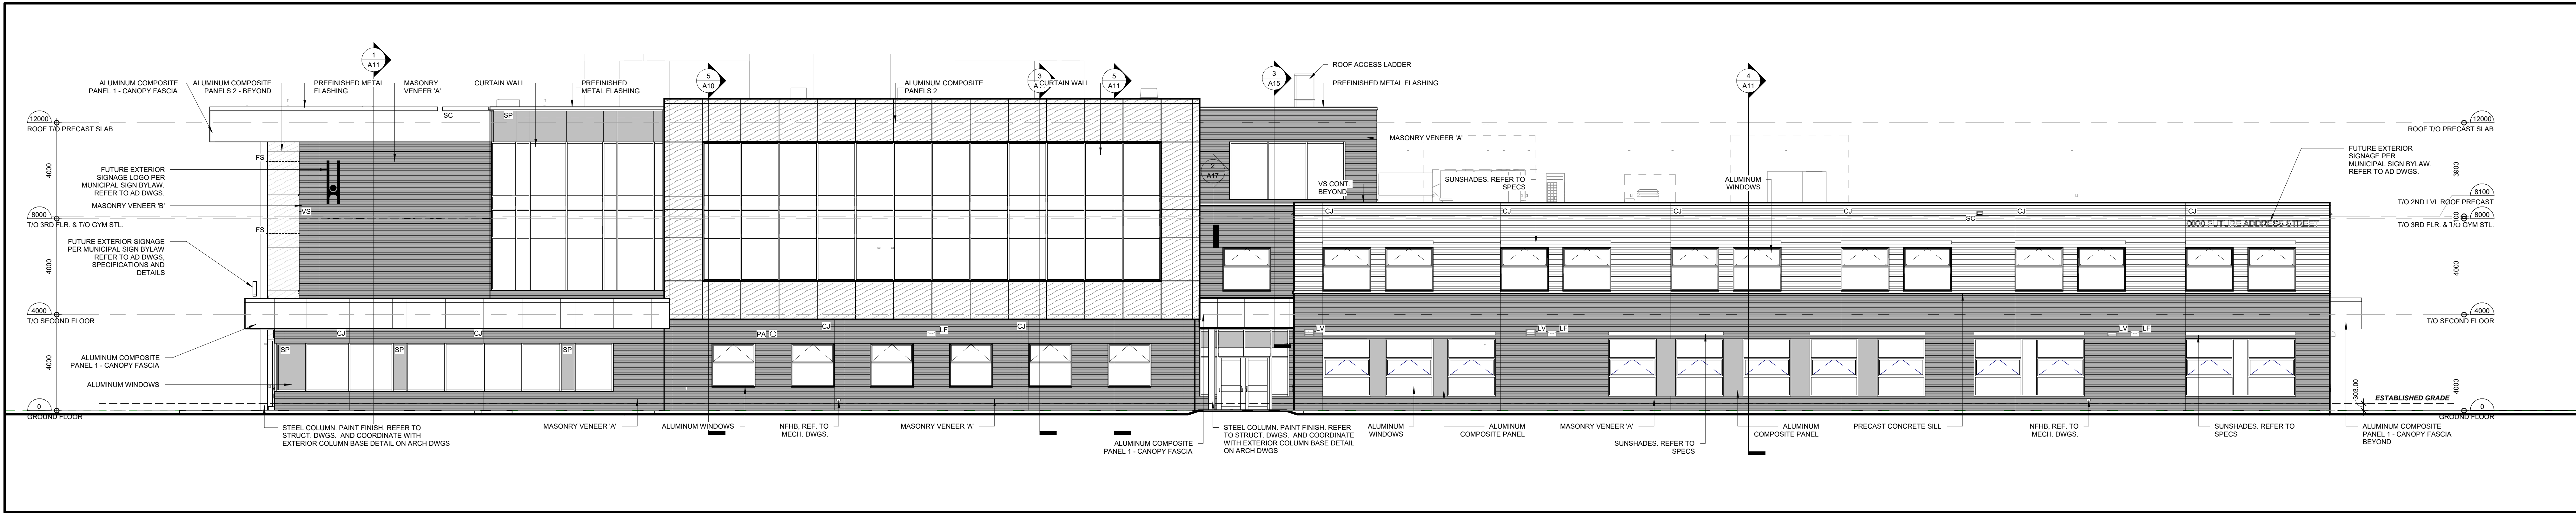


MATERIAL LEGEND	
	MASONRY VENEER 'A' (DARK GREY)
	MASONRY VENEER 'B' (LIGHT GREY)
	PRECAST SILL (CONCRETE)
	ALUMINUM COMPOSITE PANEL 1 - WHITE
	ALUMINUM COMPOSITE PANEL 2 - WOOD LOOK
	ALUMINUM COMPOSITE PANEL 3 - GREY
	SP - SPANDREL PANEL (COLOUR 1 GREY)
	SP - SPANDREL PANEL (COLOUR 2)
	BV - BRICK VENT - REFER TO MECH DWGS
	CJ - CONTROL JOINT
	FS - FIRE STOPPING
	LF - LIGHT FIXTURE REFER TO ELEC DWGS
	LV - LOUVER - REFER TO MECH DWGS
	PA - EXTERIOR SPEAKER - REFER TO ELEC DWGS
	SC - SCUPPER
	SP - SPANDREL PANEL
	VS - VENEER SUPPORT - REFER TO STRUCT DWGS

NO	REVISIONS	DATE
2	REISSUED FOR SPA	25 06 09
1	ISSUED FOR PERMIT	25 03 21
NO	ISSUED	DATE

DRAWINGS ARE NOT TO BE SCALED - CONTRACTOR MUST CHECK AND VERIFY ALL DIMENSIONS AND CONDITIONS ON THE PROJECT, AND MUST REPORT ANY DISCREPANCIES TO THE CONSULTANT BEFORE PROCEEDING WITH THE WORK. THE USE OF THIS DRAWING OR PART THEREOF IS FORBIDDEN WITHOUT THE WRITTEN APPROVAL OF THE CONSULTANT.

CERTIFICATE OF PRACTICE #4292

OAKVILLE #5 PUBLIC SCHOOL

CORNER OF PRESERVE DRIVE AND STREET 8
OAKVILLE, ON

SP

LEGAL DESCRIPTION:
BLOCK XX REGISTERED PLAN XXXXX
TOWN OF OAKVILLE, REGION OF HALTON

TENDER NO. RFT

HALTON DISTRICT SCHOOL BOARD
1100 KINGSTON EDUCATION CENTRE
2000 QUELPH LINE
BURLINGTON, ON L7R 3Z2
TEL: (905) 335-3603
FAX: (905) 335-8802

ELEVATIONS

HOSSACK
ARCHITECTURE

105 - 1039 - IRONDALE WAY
2ND FLOOR
BURLINGTON, ON L7R 3Z2

SCALE	PROJECT
1:100	22125
DATE	DECEMBER 2023
DRAWN	CCKB
CHECKED	PL
PRINT DATE	6/4/2025 3:14:24 PM
REVIT FILE	T:\2015150602\26\WMLTON10.RVT