




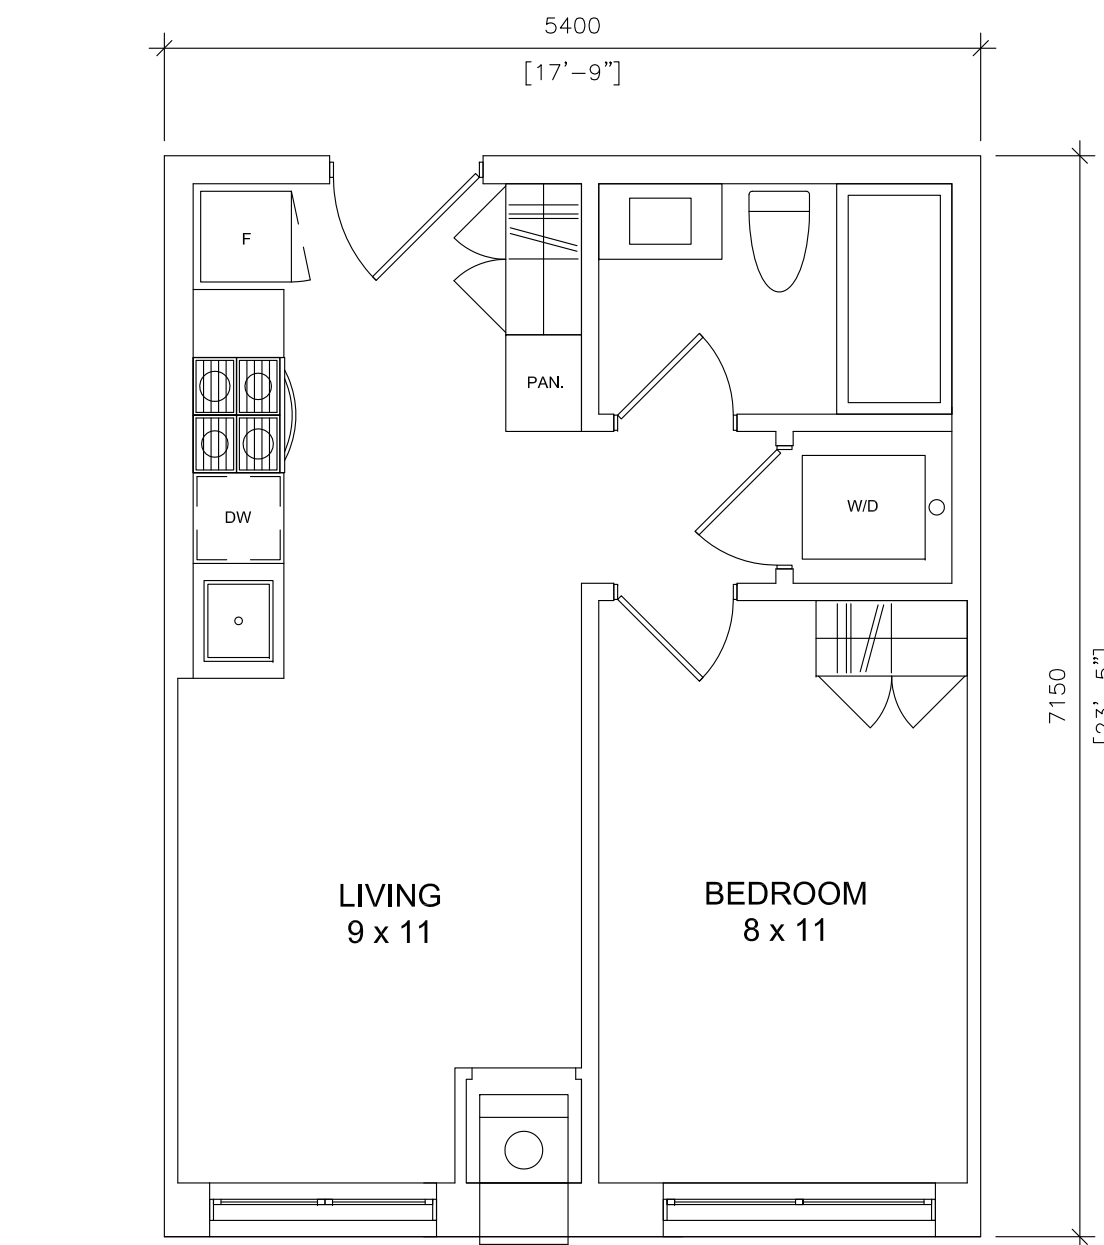


1 1br STANDARD UNIT (415 sf)
A-5.1 SCALE: 1:50

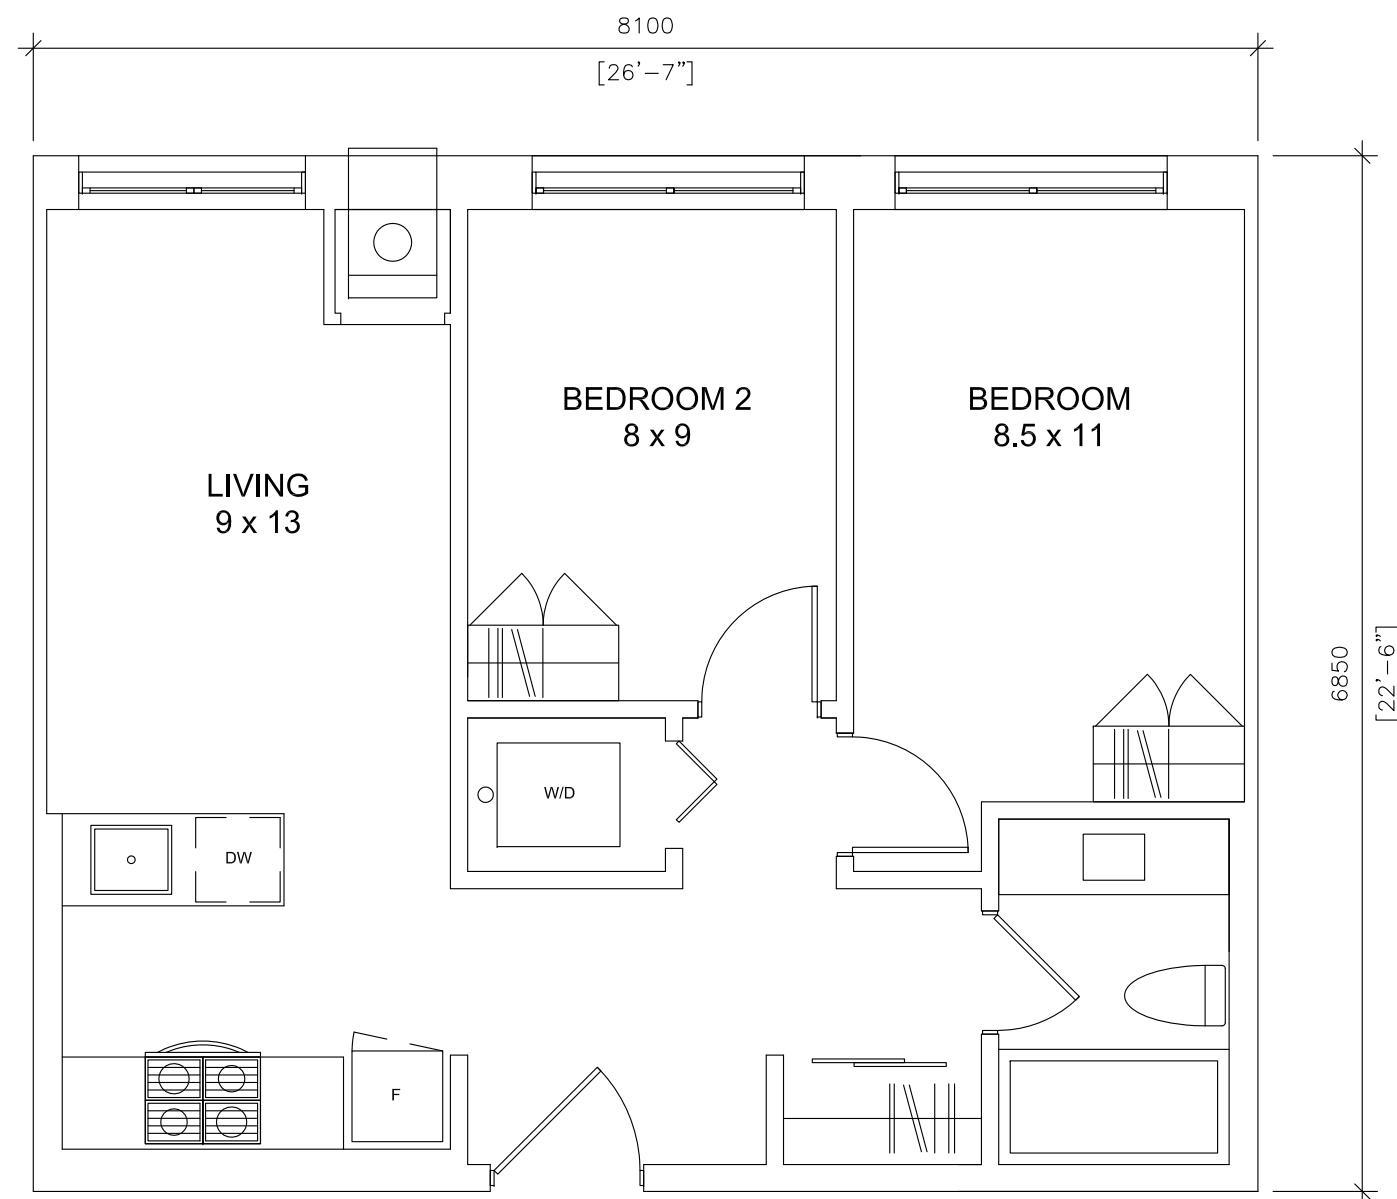


2 2br STANDARD UNIT (600 sf)
A-5.1 SCALE: 1:50

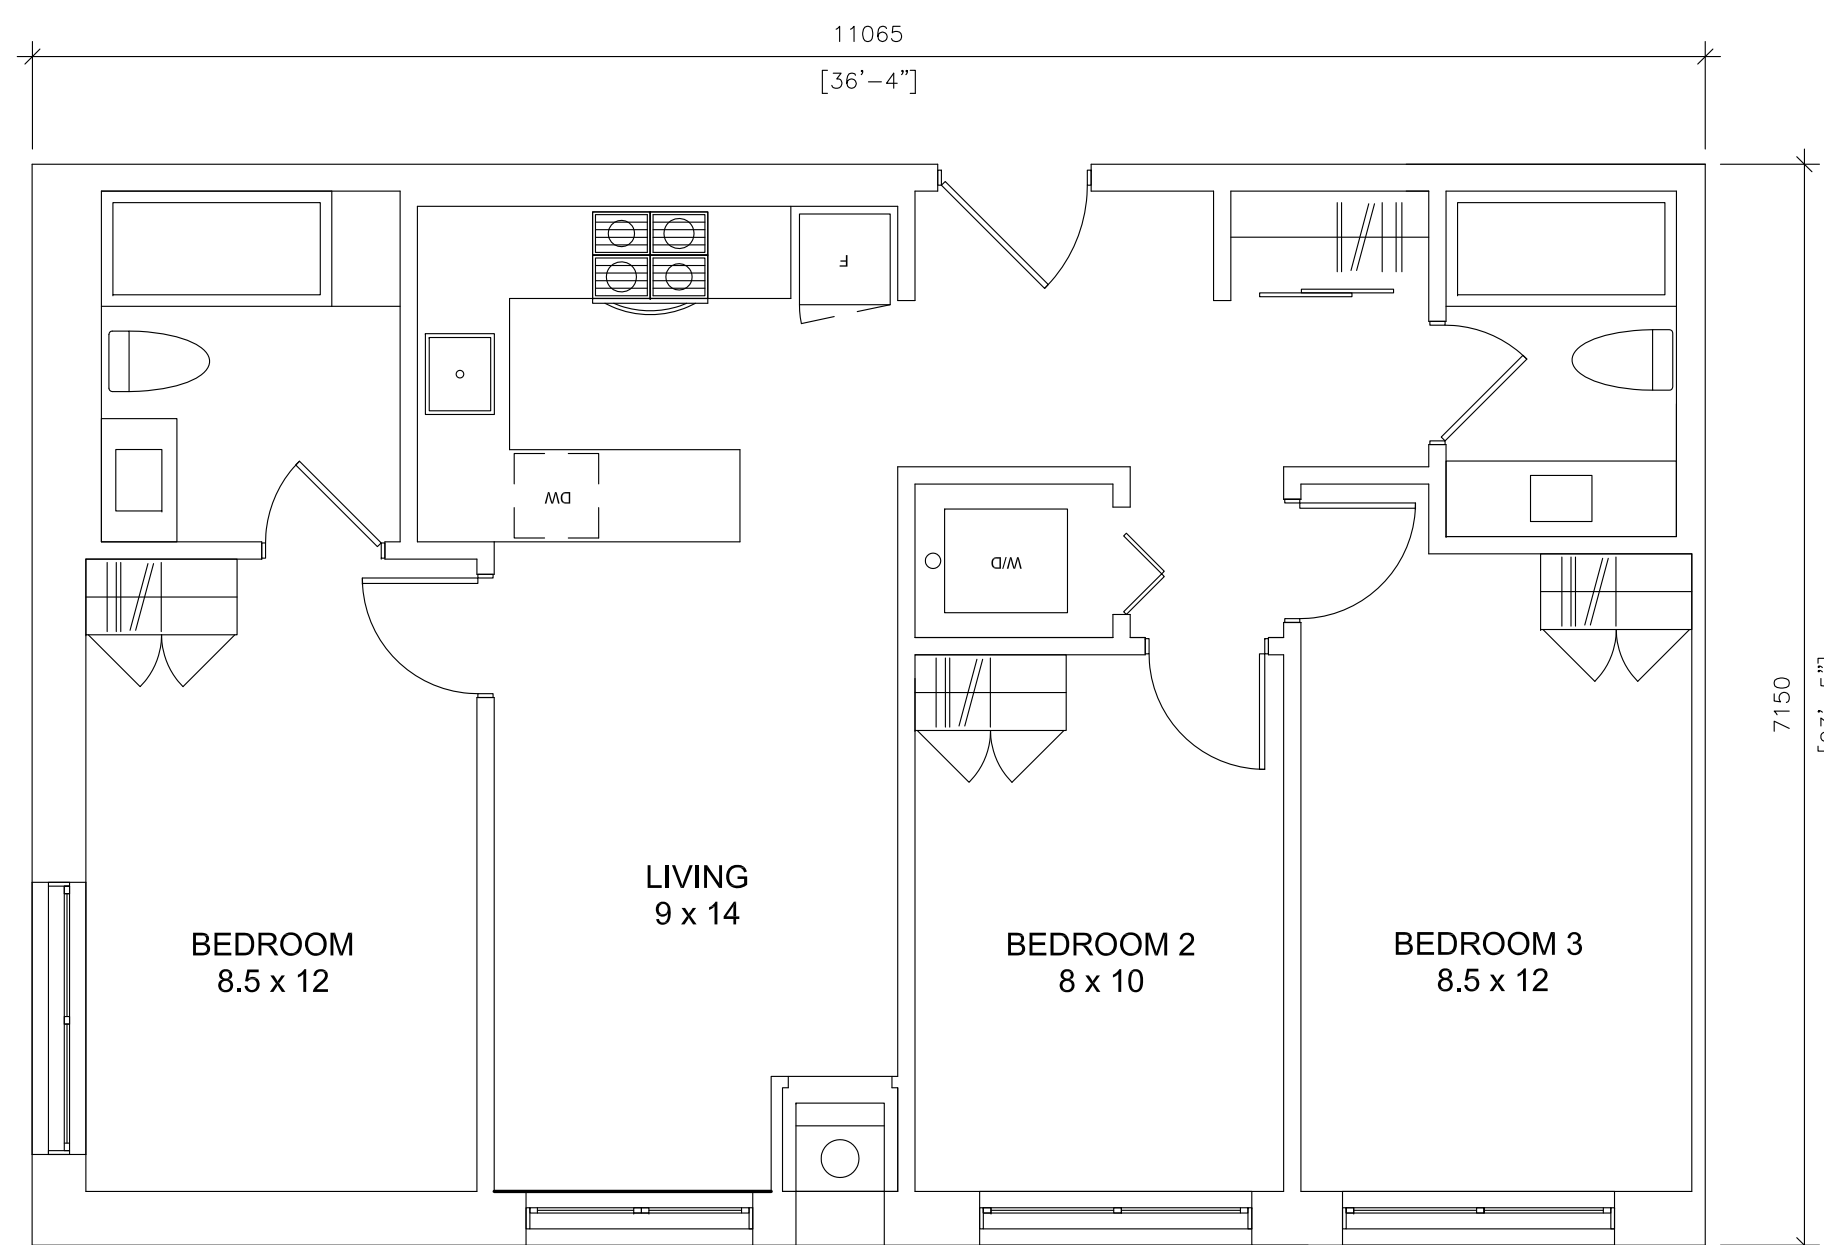

3 3br STANDARD UNIT (850 sf)
A-5.1 SCALE: 1:50

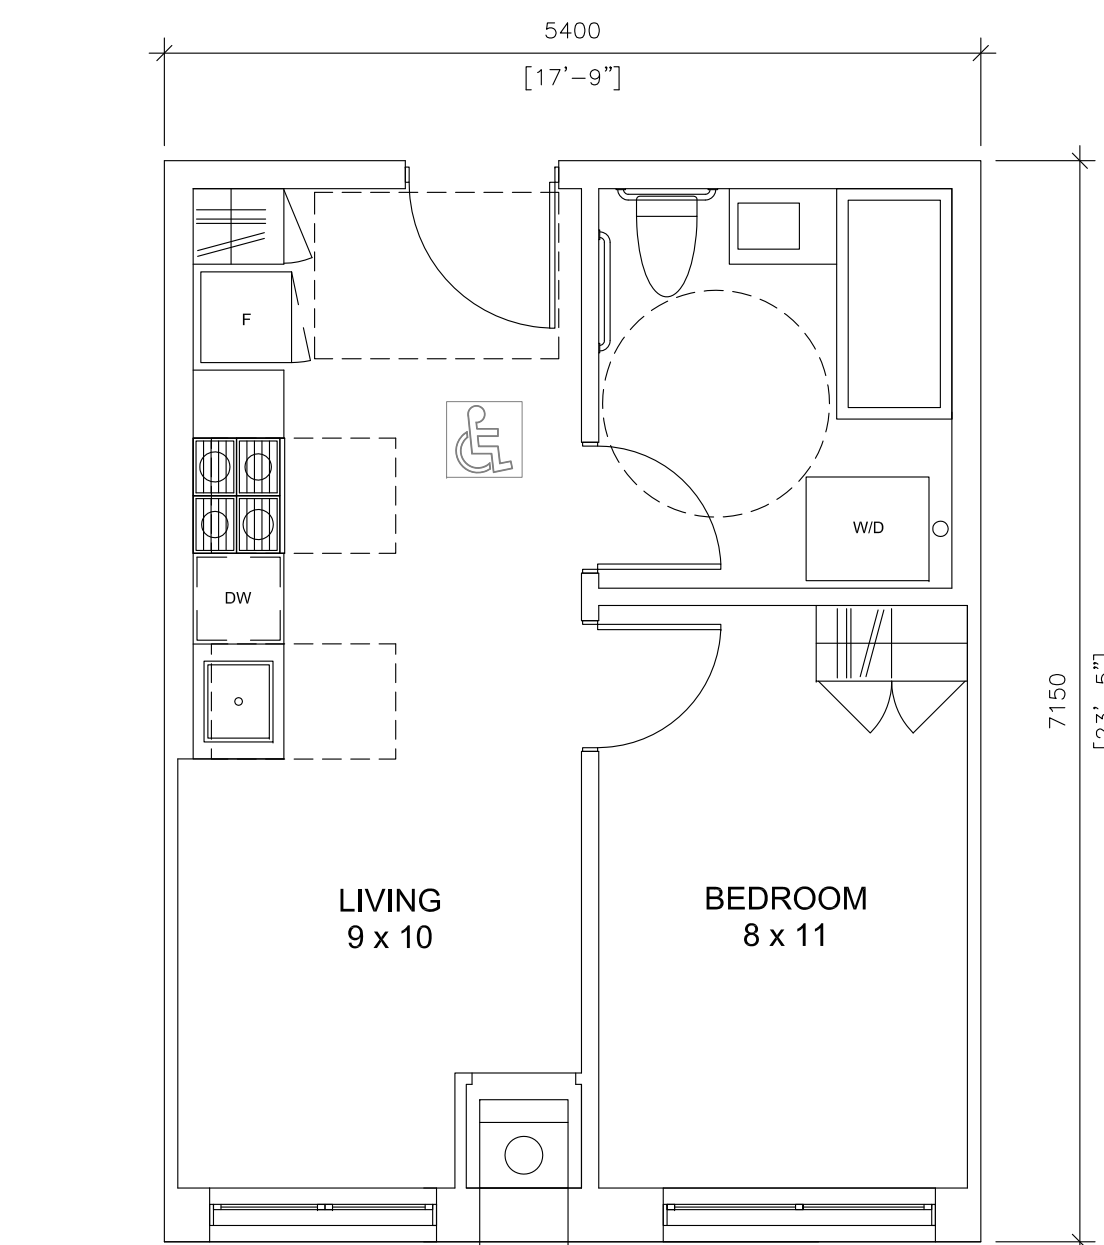

4 1br ACCESSIBLE UNIT (415 sf)
A-5.1 SCALE: 1:50

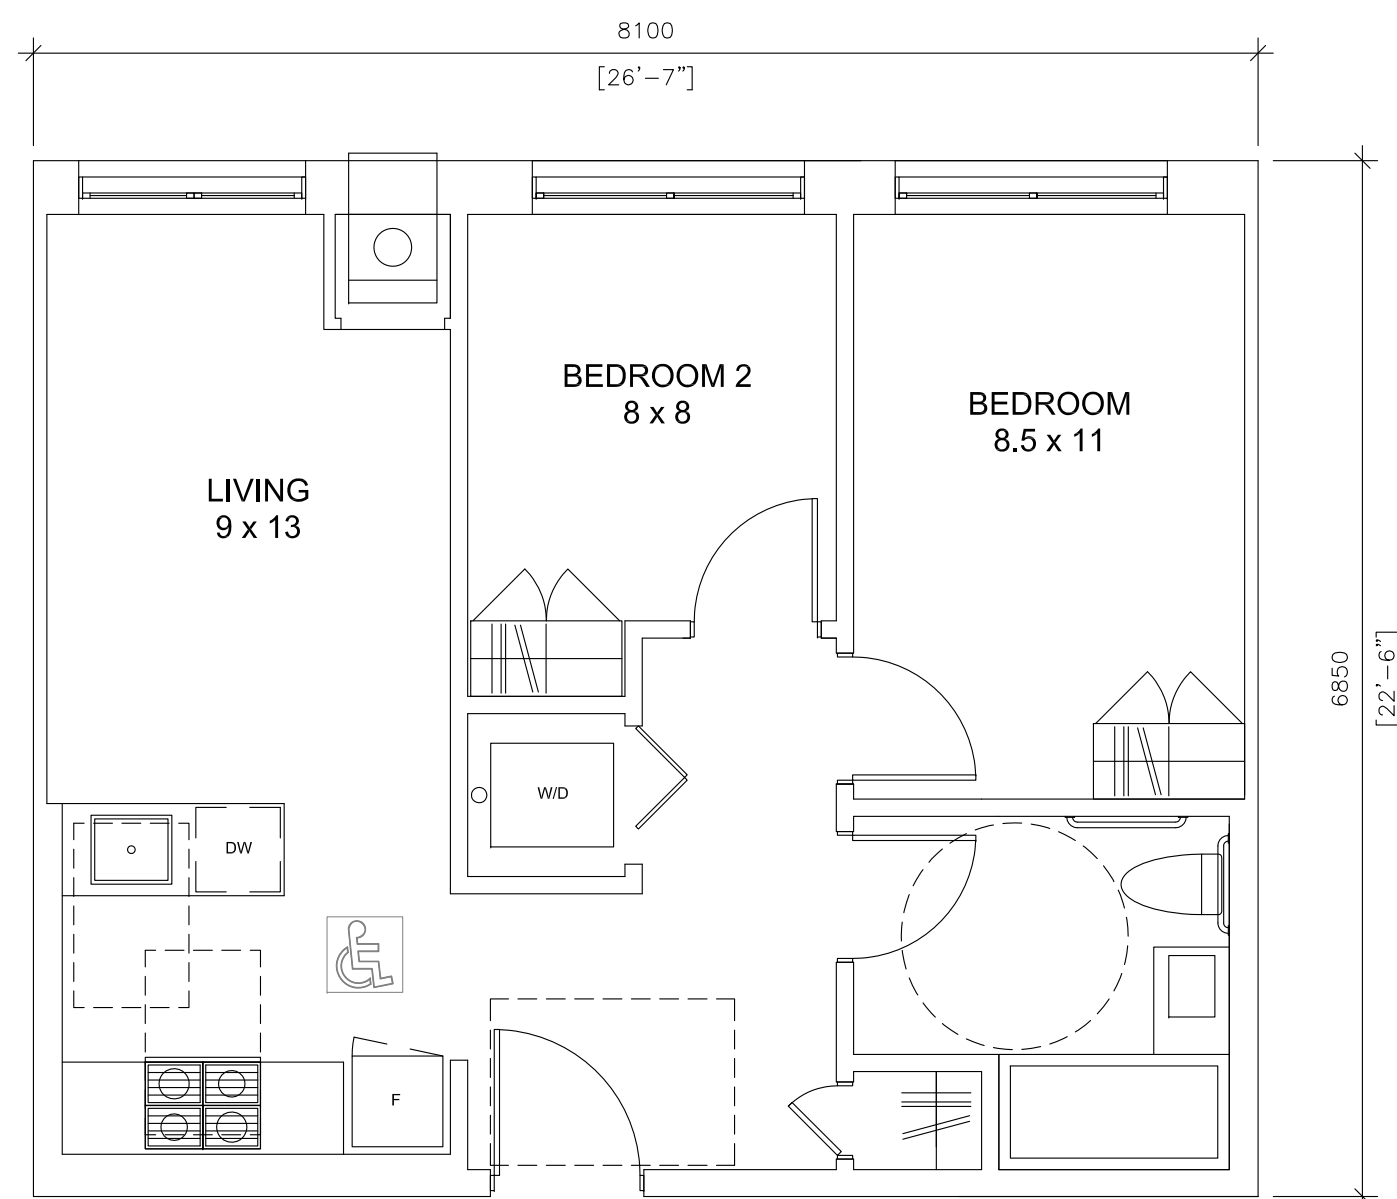

5 2br ACCESSIBLE UNIT (600 sf)
A-5.1 SCALE: 1:50

pml.A

patrick markus luckie, Architect
7203 BENDIGO CIRCLE • MISSISSAUGA, ON • L4N 1Z4 • TEL: 416 855 0100

All drawings, specifications, related documents and designs are the copyright property of Patrick Markus Luckie Architects and must be returned upon request. Reproduction of any drawings, specifications, related documents and designs is strictly prohibited without the written permission of Patrick Markus Luckie Architects. This drawing, as an instrument of service, is provided by and is the property of Patrick Markus Luckie Architects and shall be used only for the project stated on this drawing and shall be returned upon completion. The contractor is responsible for the coordination and verification of all dimensions, conditions, terms and all measurements and conditions on site as they pertain to these documents. The contractor shall report any discrepancies to the architect in writing prior to the commencement of any official work.

Do not make this drawing.
This drawing shall not be used for construction purposes unless counterchecked.
Patrick Markus Luckie Architects

innovative
s|h|s

PENALTA

Revisions:	
Date:	Particular:

Issues:	
Date:	Particular:
MAY.22.25	ISSUED FOR REVIEW
AUG.08.25	ISSUED FOR APPLICATION

SIXTH LINE
AFFORDABLE HOUSING

1493 SIXTH LINE, OAKVILLE

UNIT PLANS

SCALE 1:100

A-5.1