


| No. | Date       | Description     |
|-----|------------|-----------------|
| 1   | 2022/03/31 | ZBA & OPA       |
| 2   | 2023/07/04 | SPA             |
| 3   | 2023/05/15 | ZBA R1 & SPA R1 |
| 4   | 2023/07/28 | ZBA R2 & SPA R2 |

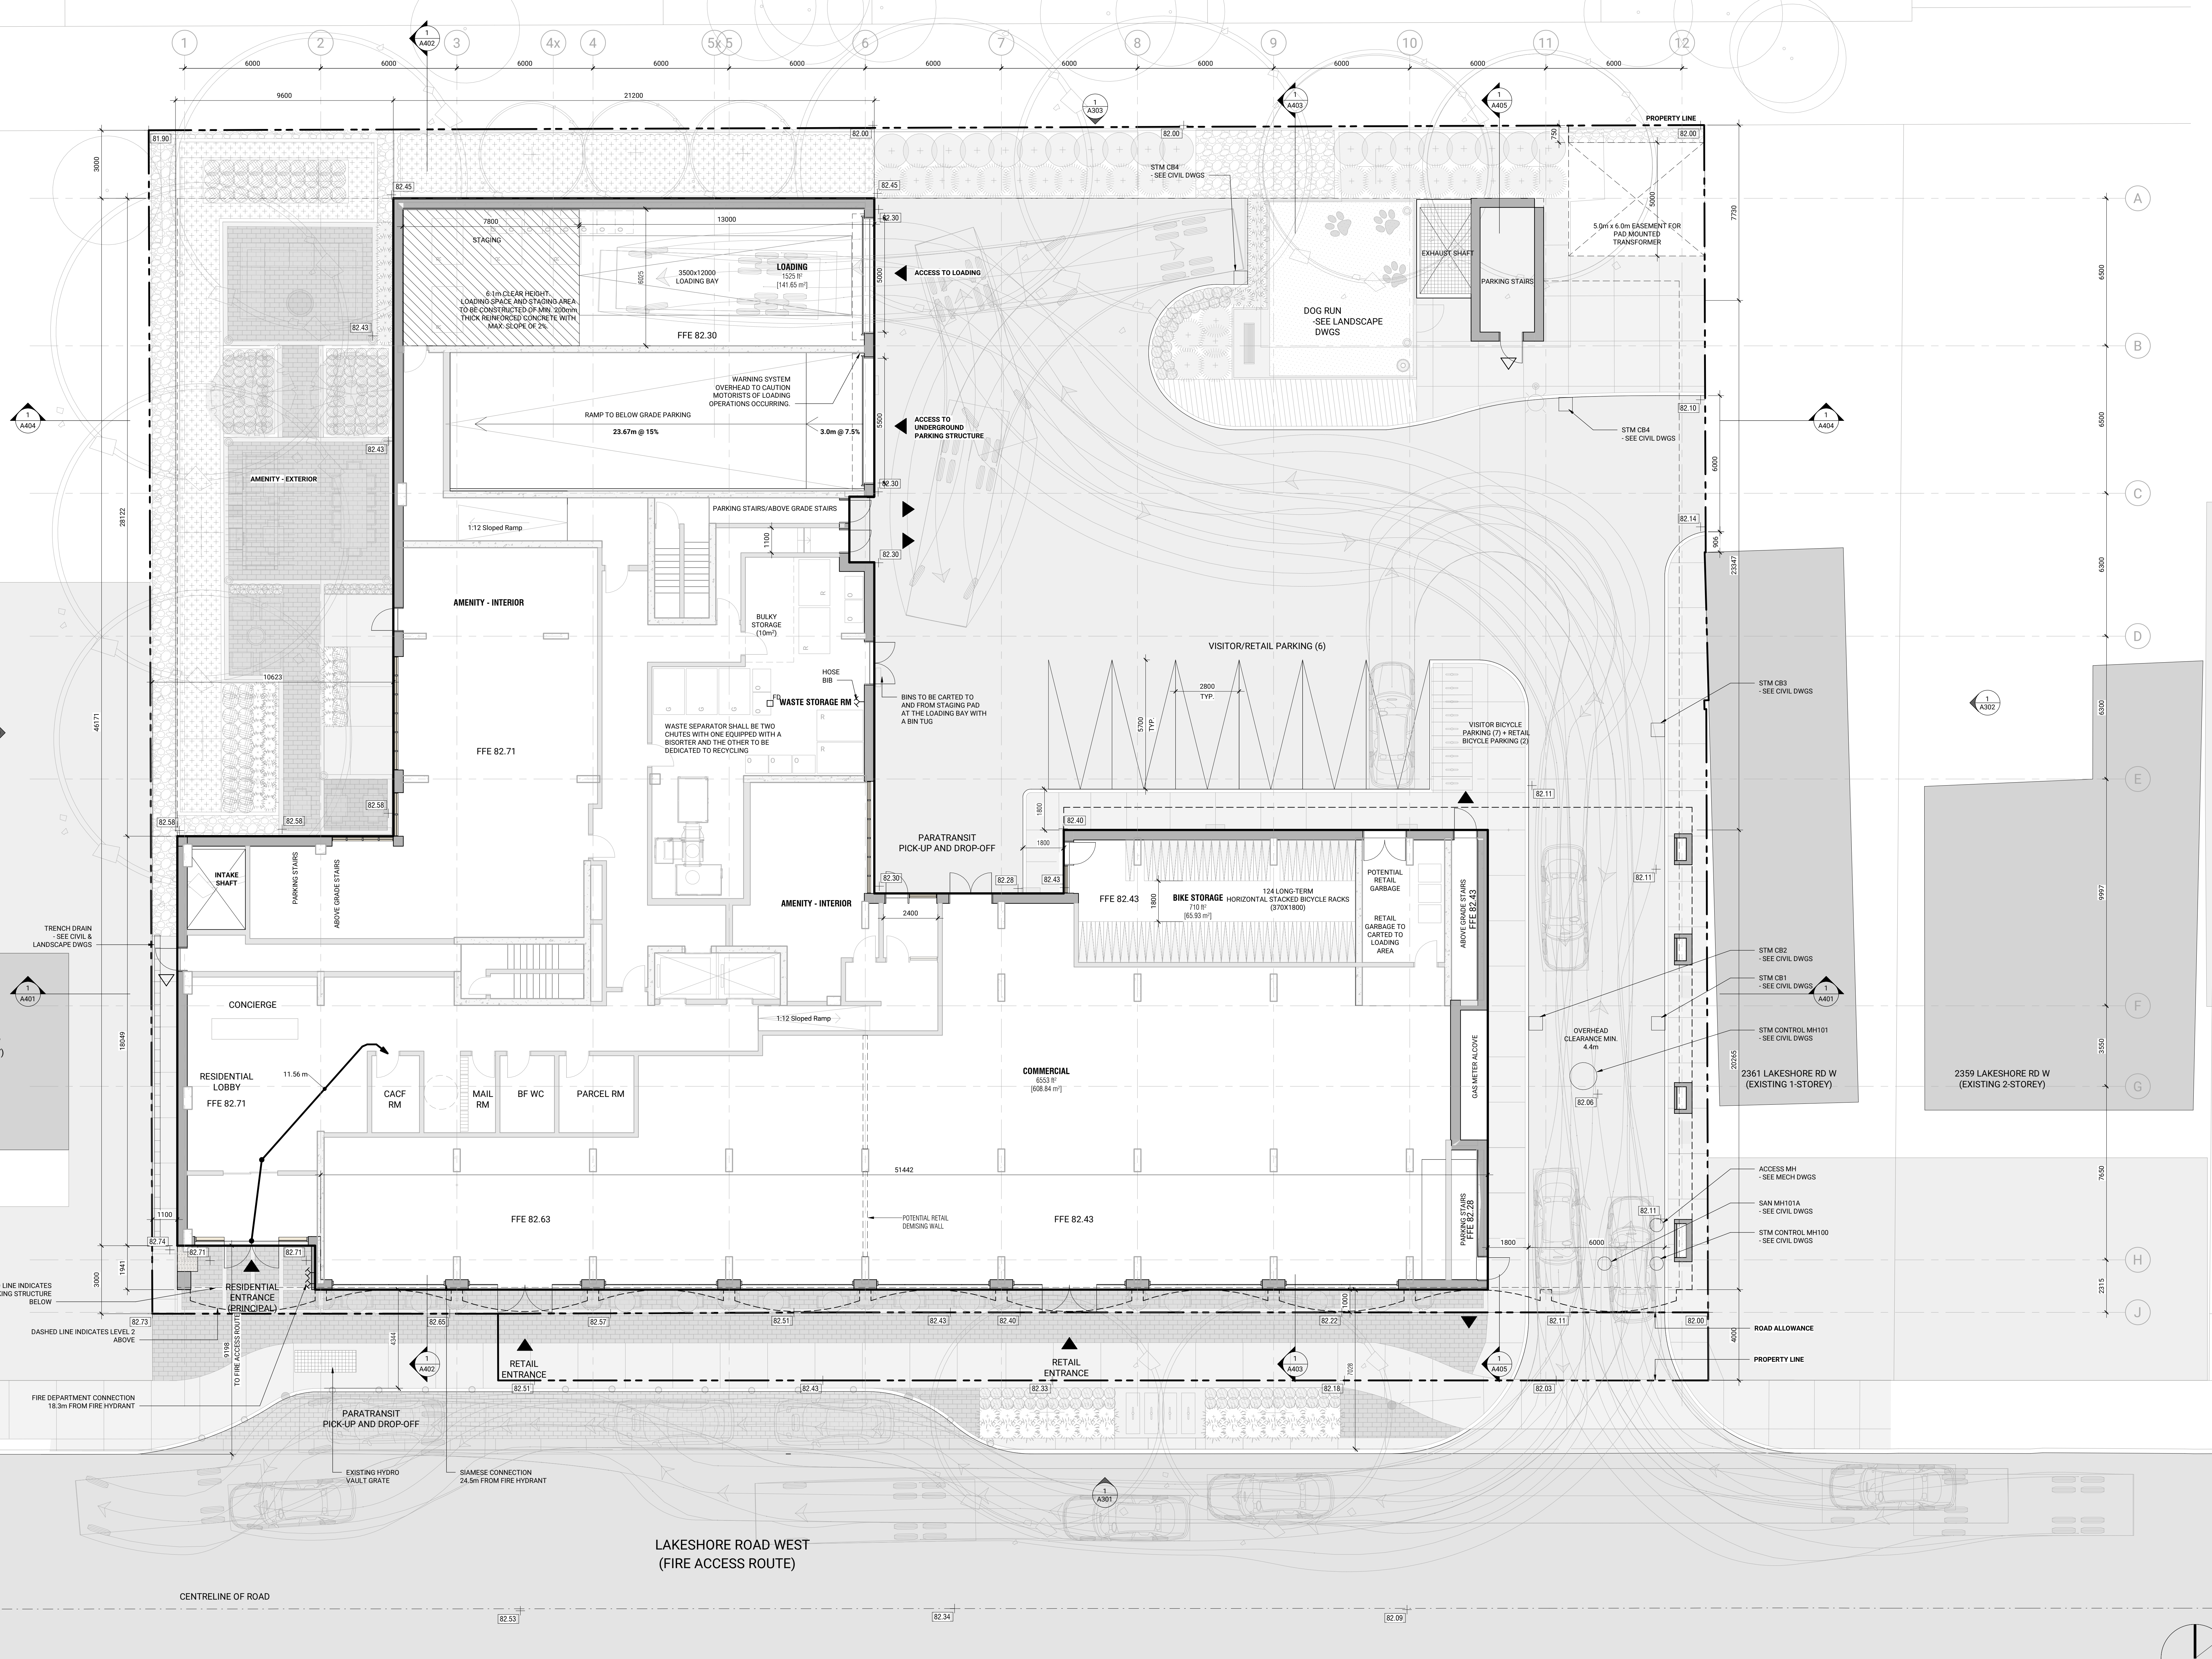

NOT FOR CONSTRUCTION

Contractor Must Check & Verify all Dimensions on the Job.  
 Do Not Scale Drawings.  
 All Drawings, Specifications and Related Documents are the Copyright Property of the Architect and shall be returned upon Request. Reproduction or Circulation, Distribution and Release Constitutes Part or in Whole or Violation without the Written permission of the Architect.  
 This Drawing is Not to be Used for Construction Until Signed by the Architect.

2365-2377 Lakeshore Rd W  
 231001  
 28 JULY 2023



| No. | Date       | Description     |
|-----|------------|-----------------|
| 1   | 2022/03/31 | ZBA & OPA       |
| 2   | 2023/07/04 | SPA             |
| 3   | 2023/05/15 | ZBA R1 & SPA R1 |
| 4   | 2023/07/28 | ZBA R2 & SPA R2 |



C:\Users\jagajac\OneDrive\Files\2021\ARCH\DCS\Building\DCS\_Building\DCS\_Building\DCS\_Building.dwg

Contractor Must Check & Verify all Dimensions on the Job.  
Do Not Scale Drawings.  
All Drawings, Specifications and Related Documents are the Copyright Property of the Architect and Shall be Returned Upon Request. Reproduction of Drawings, Specifications and Related Documents in Part or in Whole is Prohibited Without the Written permission of the Architect.  
This Drawing is Not to be Used for Construction Until Signed by the Architect.

| No. | Date       | Description     |
|-----|------------|-----------------|
| 1   | 2022/03/31 | ZBA & OPA       |
| 2   | 2023/07/04 | SPA             |
| 3   | 2023/05/15 | ZBA R1 & SPA R1 |
| 4   | 2023/07/28 | ZBA R2 & SPA R2 |

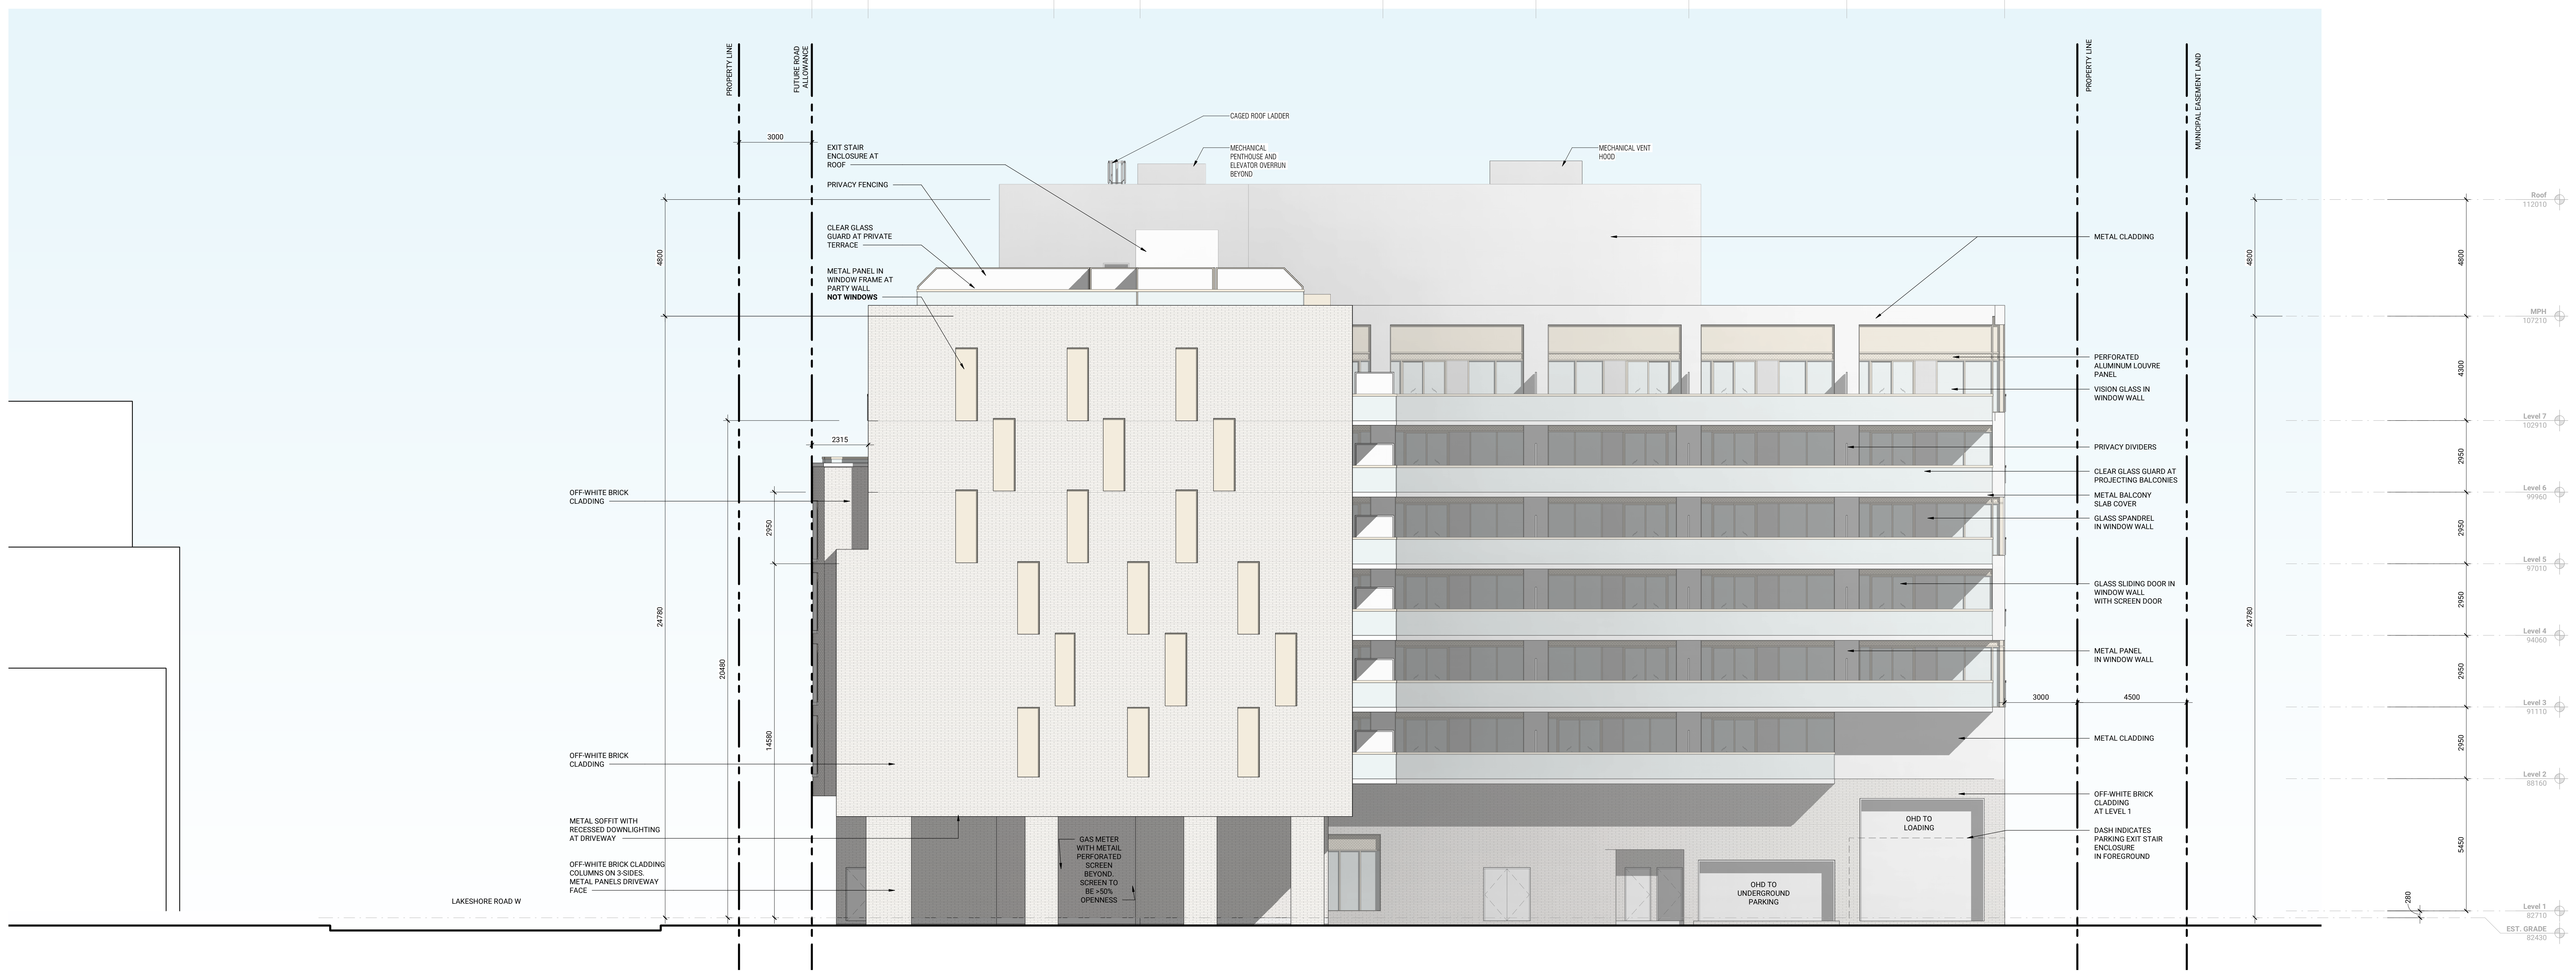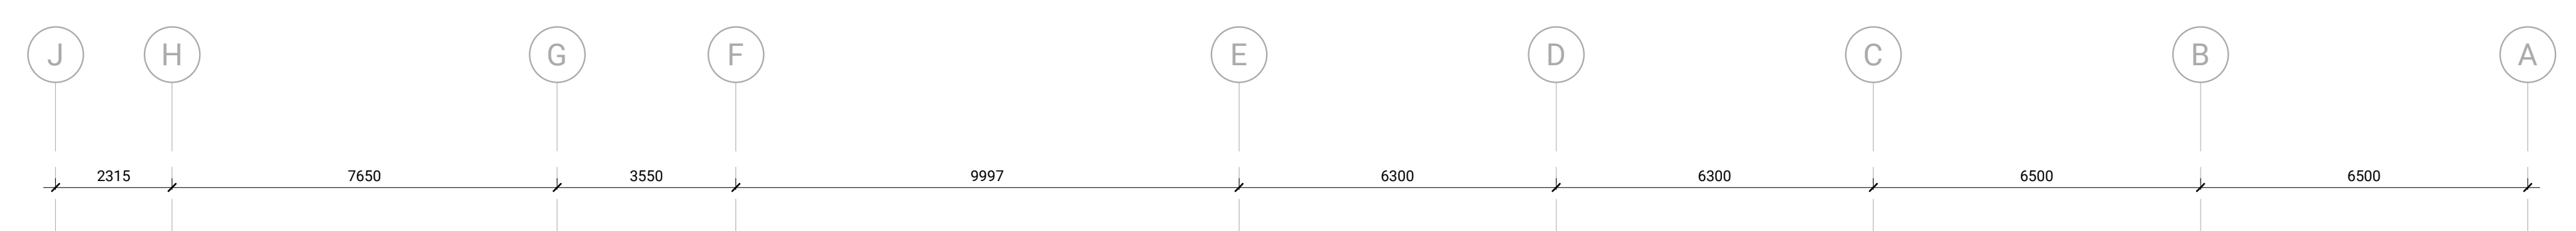


2023/07/28 11:05:07 AM C:\Users\magnus\OneDrive\Files\2023\2023\1\A302\Doc\Building\022\_A302\022\022.dwg

Contractor Must Check & Verify all Dimensions on the Job.  
Do Not Scale Drawings.  
All Drawings, Specifications and Related Documents are the Copyright Property of  
Diamond Schmitt Architects and shall be returned upon Request. Reproduction or  
Distribution of any part of this drawing is prohibited without the written permission of the Architect.  
This Drawing is Not to be Used for Construction Until Signed by the Architect.

2365-2377 Lakeshore Rd W  
223/001  
28 JULY 2023

East Elevation  
1:100  
**A302**

| No. | Date       | Description     |
|-----|------------|-----------------|
| 1   | 2022/03/31 | ZBA & OPA       |
| 2   | 2023/07/04 | SPA             |
| 3   | 2023/05/15 | ZBA R1 & SPA R1 |
| 4   | 2023/07/28 | ZBA R2 & SPA R2 |

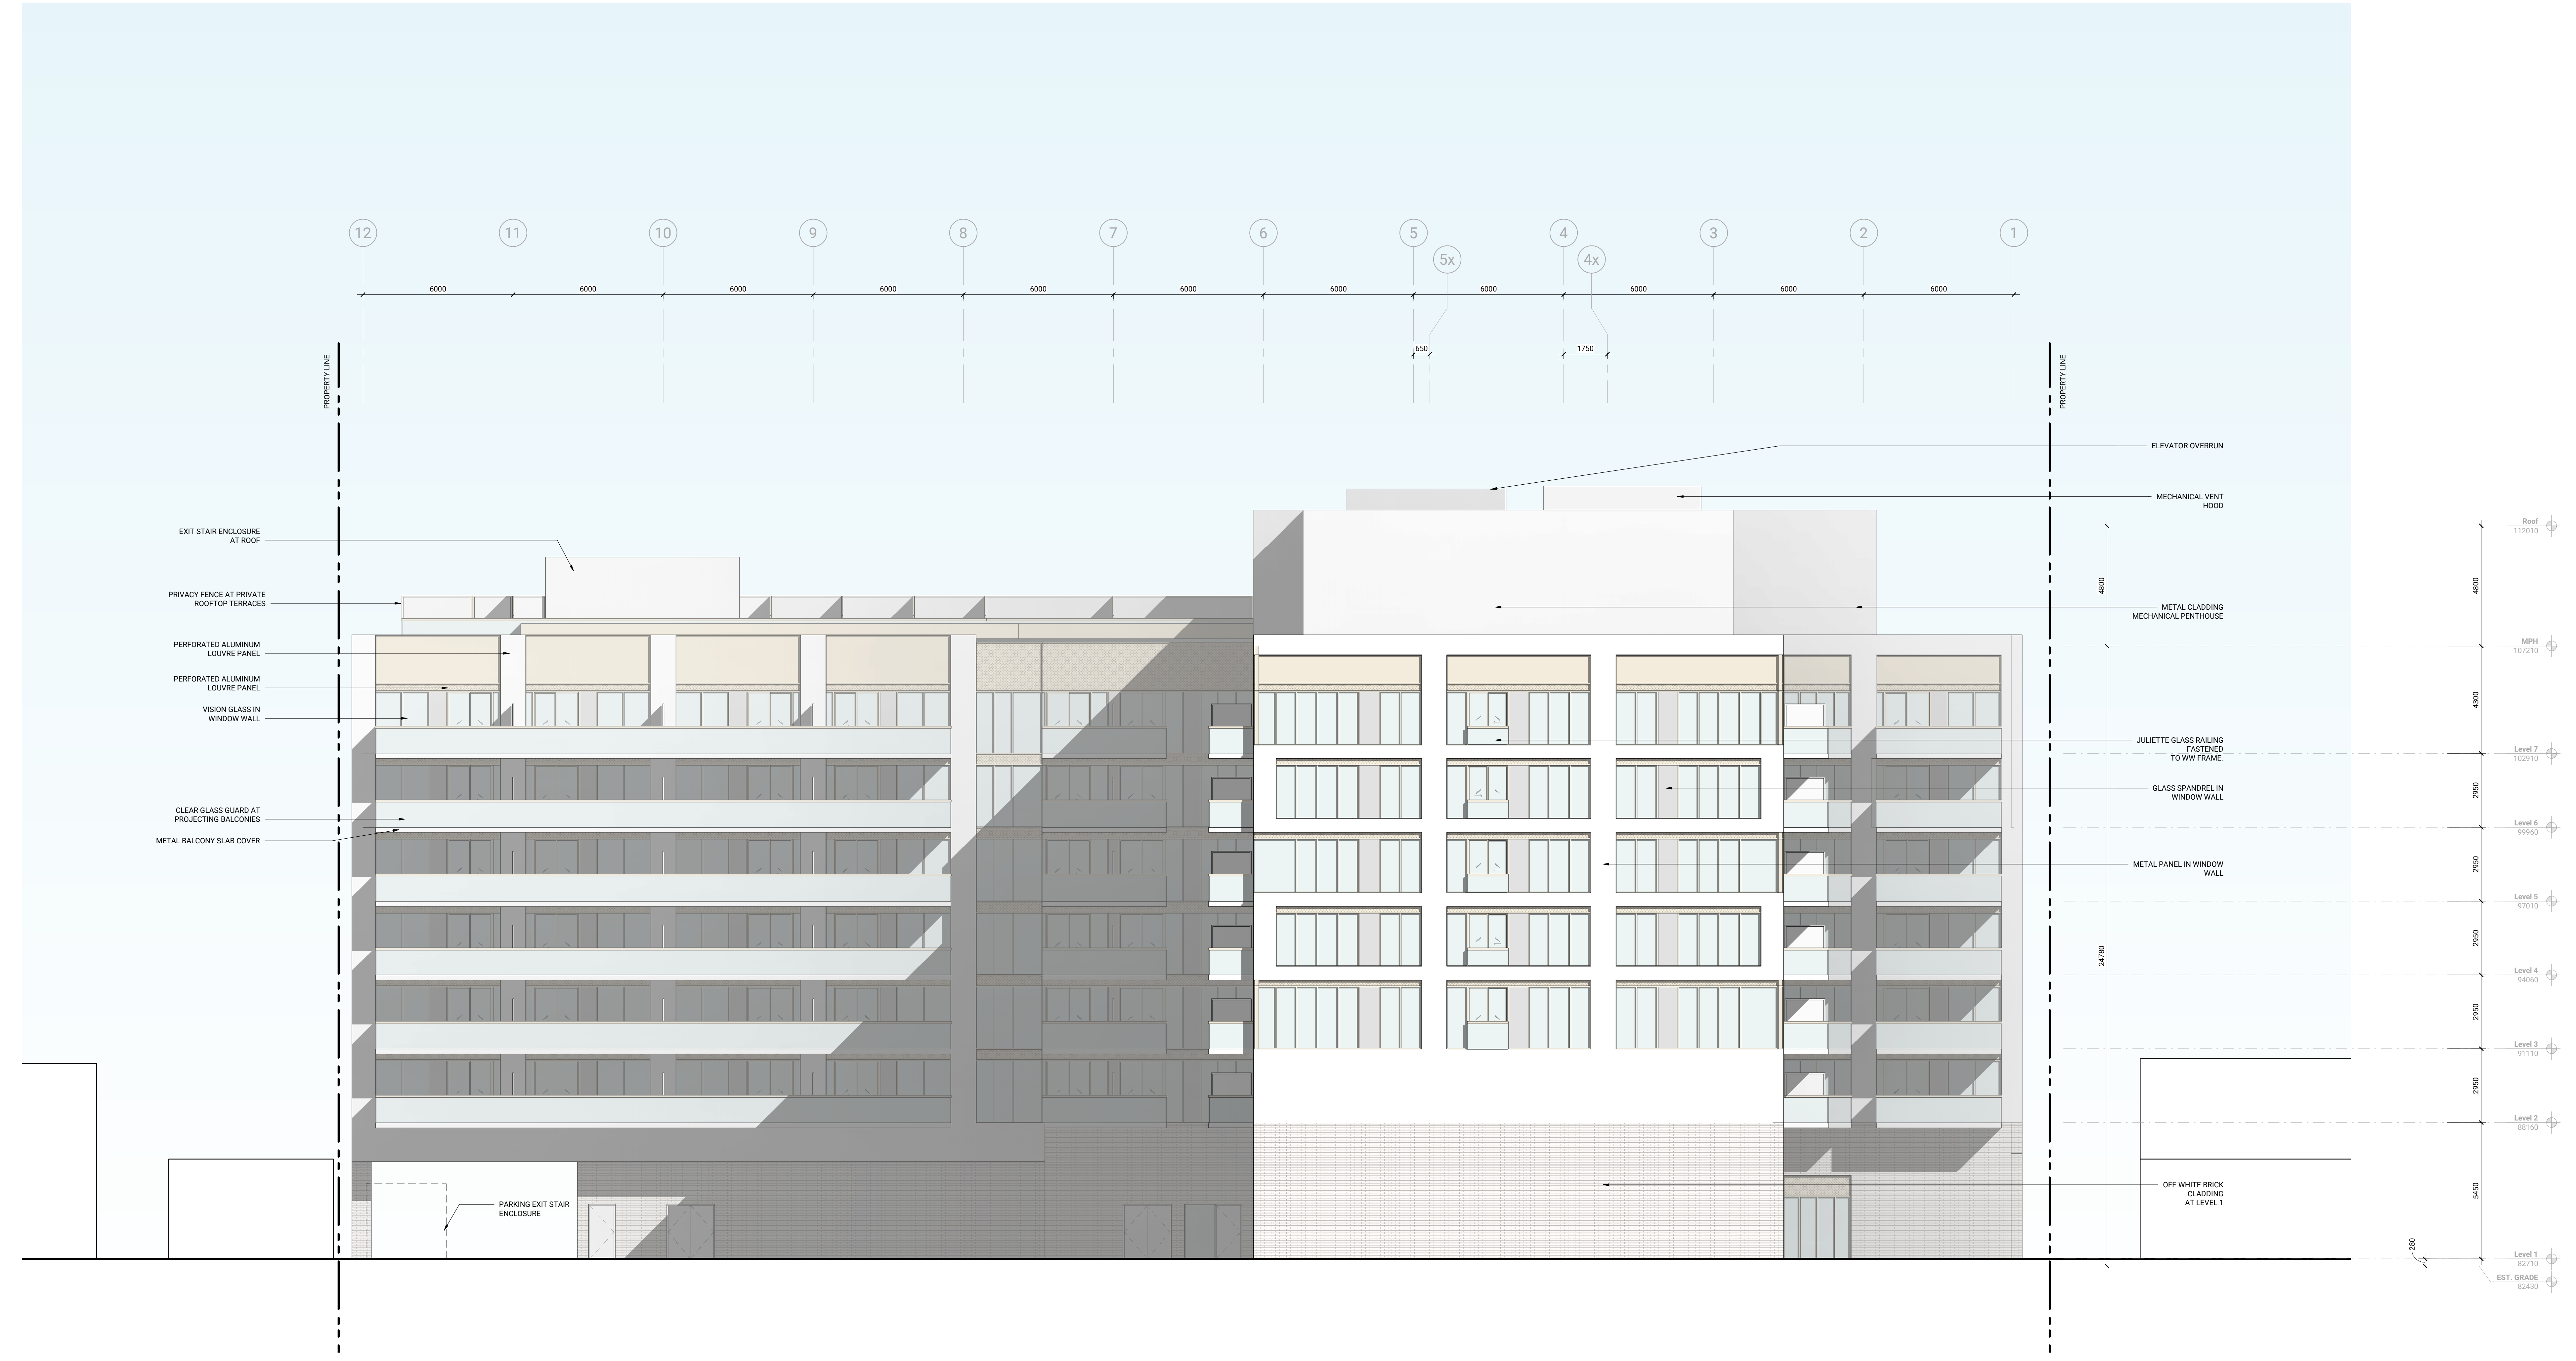

2023/07/28 11:02:57 AM C:\Users\magnific\OneDrive\Documents\2365-2377 Lakeshore Rd Building #022\_A303.dwg


Contractor Must Check & Verify all Dimensions on the Job.  
Do Not Scale Drawings.  
All Drawings, Specifications and Related Documents are the Copyright Property of the Architect and shall be returned upon Request. Reproduction or Circulation, Distribution and/or Release of any Part or in Whole of this Drawing without the Written permission of the Architect.  
This Drawing is Not to be Used for Construction Until Signed by the Architect.

2365-2377 Lakeshore Rd W  
23101  
28 JULY 2023

North Elevation  
1:100  
**A303**

| No. | Date       | Description     |
|-----|------------|-----------------|
| 1   | 2022/03/31 | ZBA & OPA       |
| 2   | 2023/07/04 | SPA             |
| 3   | 2023/05/15 | ZBA R1 & SPA R1 |
| 4   | 2023/07/28 | ZBA R2 & SPA R2 |

ISSUED

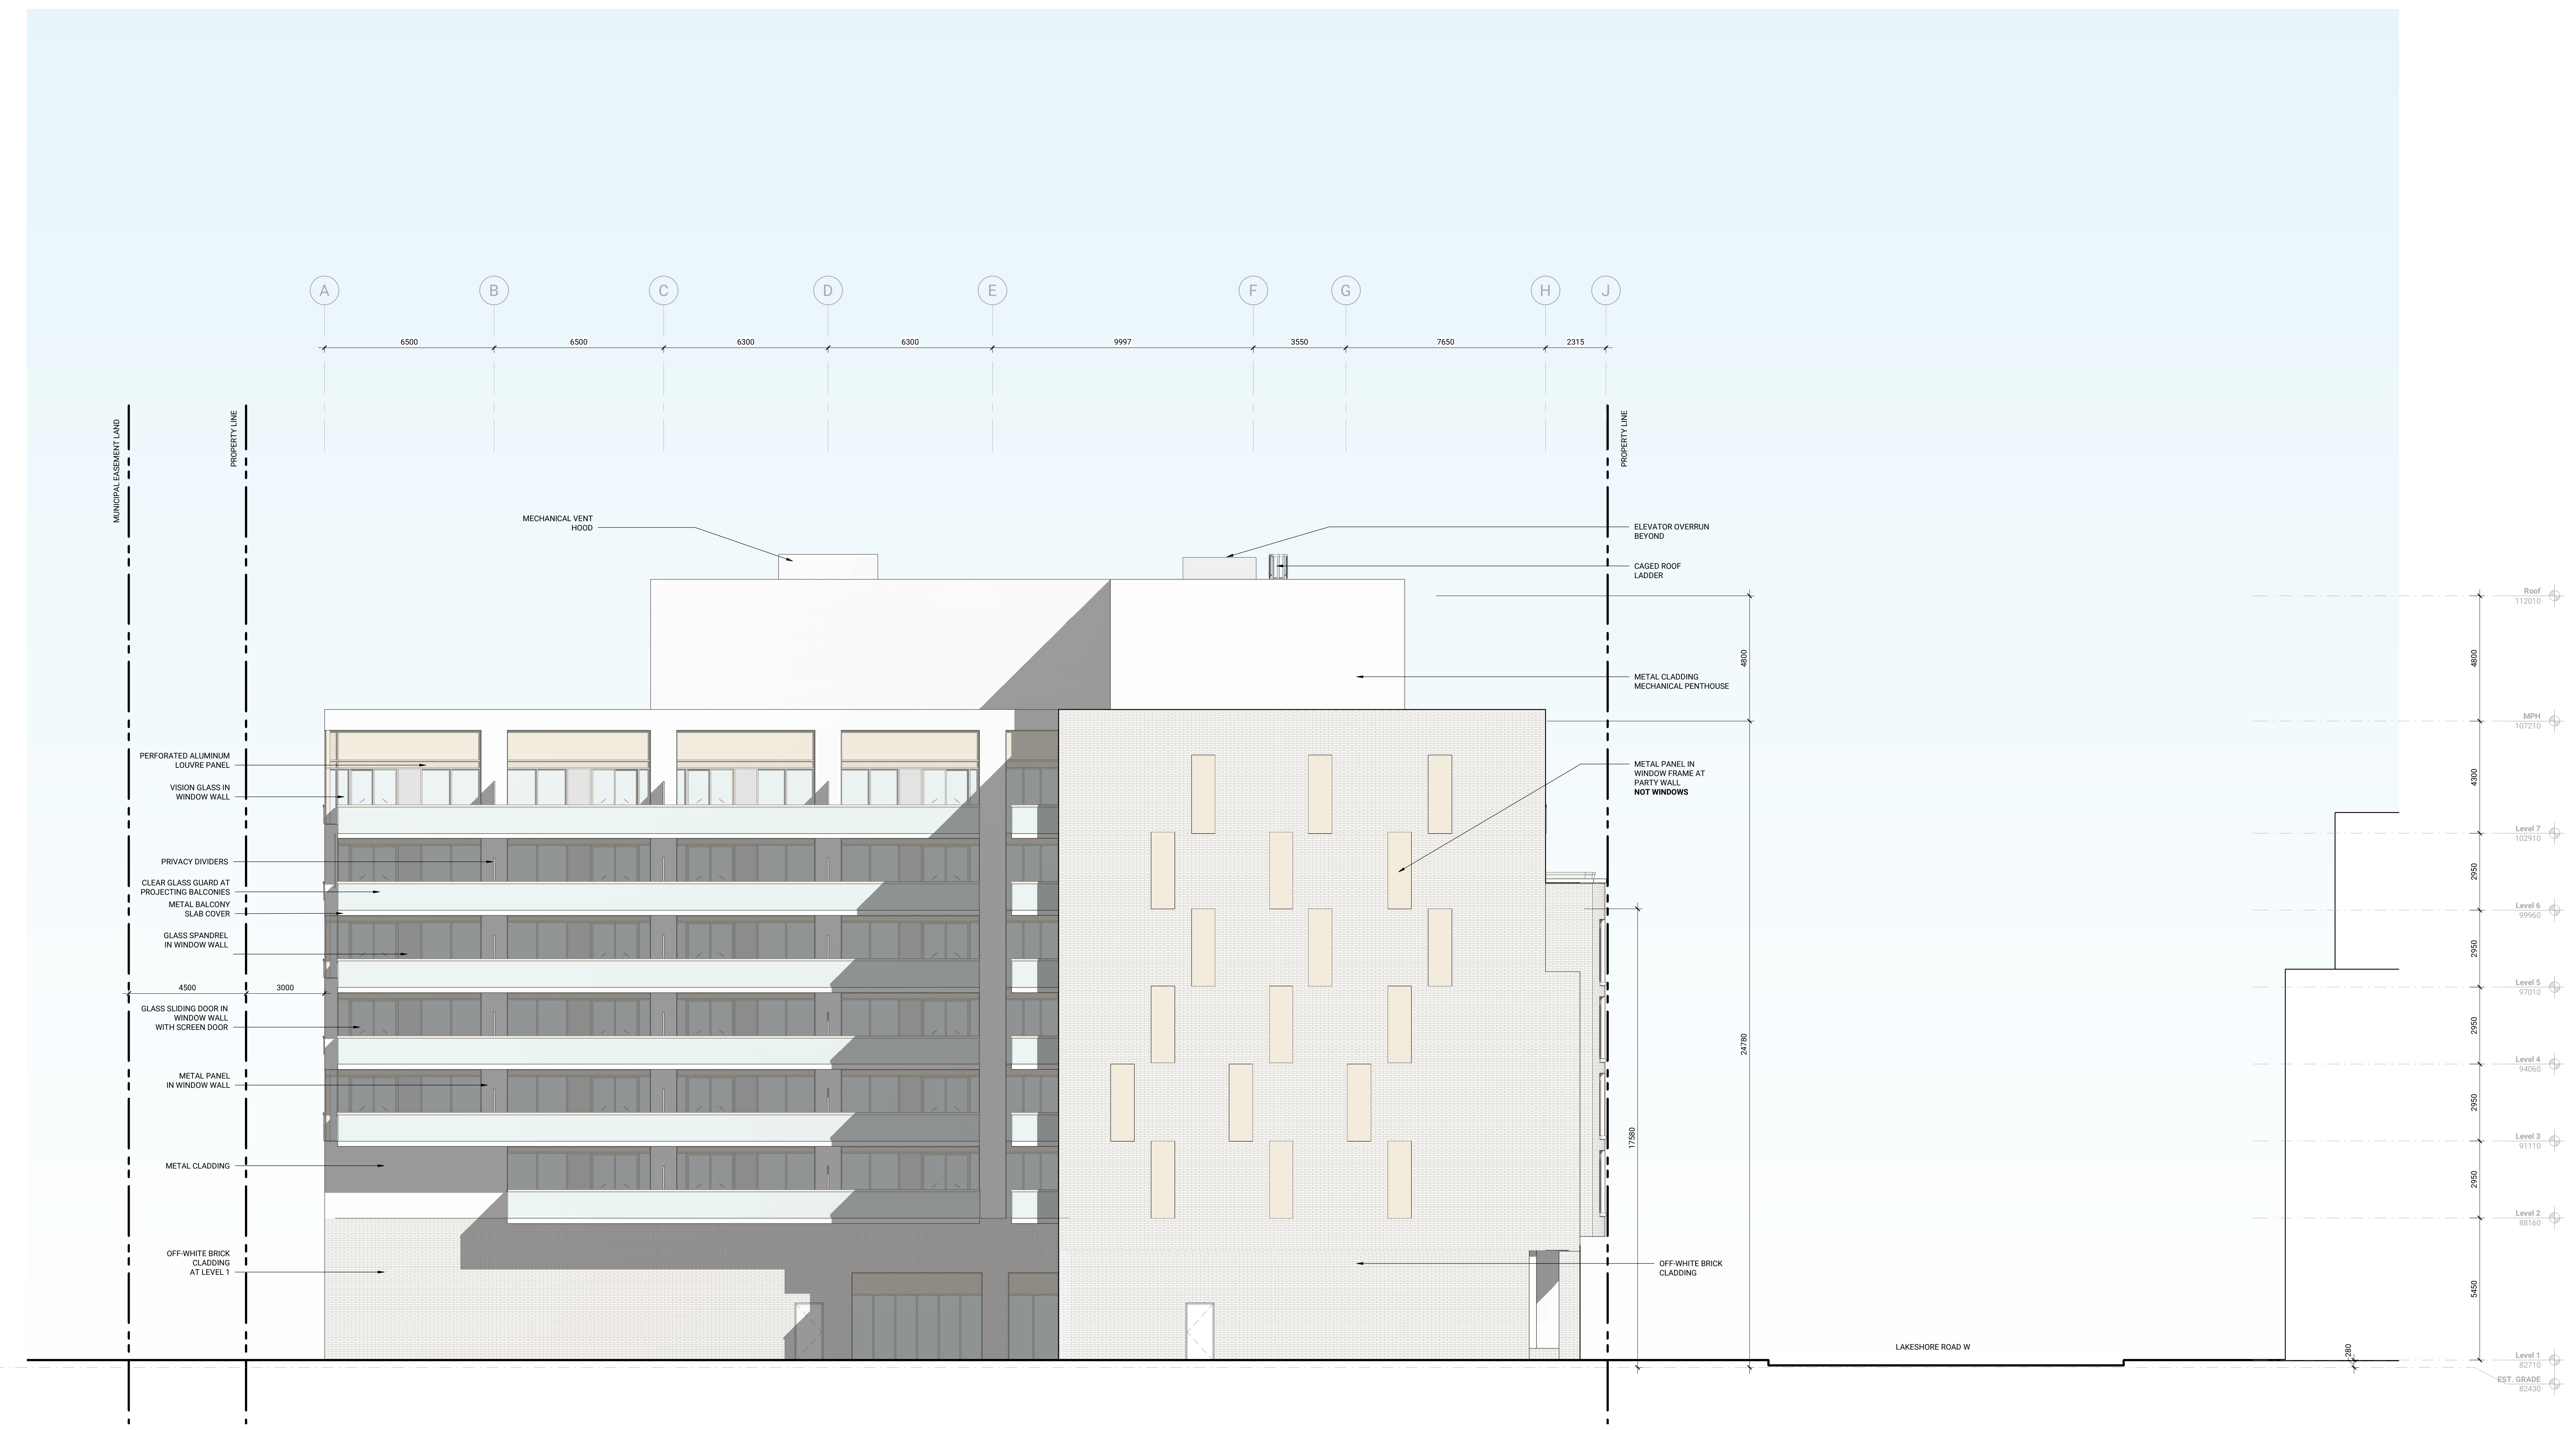

C:\Users\mjagiec\OneDrive\Files\2023\2023\1\Arch\Doc\Building\022\_A304\022.dwg


Contractor Must Check & Verify all Dimensions on the Job.  
Do Not Scale Drawings.  
All Drawings, Specifications and Related Documents are the Copyright Property of the Architect and shall be returned upon Request. Reproduction or Circulation, Distribution and/or Release of any Part or in Whole is Prohibited without the Written permission of the Architect.  
This Drawing is Not to be Used for Construction until Signed by the Architect.

2365-2377 Lakeshore Rd W  
23101  
28 JULY 2023

West Elevation  
1:100  
**A304**

| No. | Date       | Description     |
|-----|------------|-----------------|
| 2   | 2022/07/04 | SPA             |
| 3   | 2023/05/15 | ZBA R1 & SPA R1 |
| 4   | 2023/07/28 | ZBA R2 & SPA R2 |

ISSUED

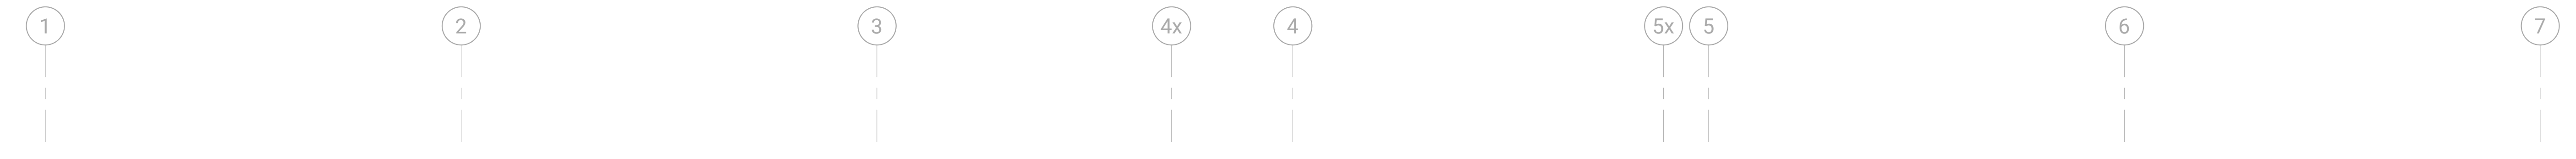

Contractor Must Check & Verify all Dimensions on the Job.

Do Not Scale Drawings.

All Drawings, Specifications and Related Documents are the Copyright Property of the Architect and shall be returned upon Request, Satisfaction of Contract, Written Permission or as Directed by the Architect.

This Drawing is Not to be Used for Construction Until Signed by the Architect.

2365-2377 Lakeshore Rd W  
23101  
28 JULY 2023

South Elevation Enlarged (GL 1-7)  
1:50  
**A321**

2023/07/28 5:37:18 PM C:\Users\mjschmitt\OneDrive\Documents\2365-2377 Lakeshore Rd W\2365-2377 Lakeshore Rd W.dwg

| No. | Date       | Description     |
|-----|------------|-----------------|
| 2   | 2022/07/04 | SPA             |
| 3   | 2023/05/15 | ZBA R1 & SPA R1 |
| 4   | 2023/07/28 | ZBA R2 & SPA R2 |



C:\Users\mjg\pict\pict\files\221011\ARCH\Doc\Building\22\_11\pict\gl\gl-ar.dwg

Contractor Must Check & Verify all Dimensions on the Job.  
Do Not Scale Drawings.  
All Drawings, Specifications and Related Documents are the Copyright Property of  
Diamond Schmitt Architects and shall be returned upon Request. Reproduction or Forwarding  
of Drawings and Related Documents in Part or in Whole is Prohibited without the  
Written permission of the Architect.  
This Drawing is Not to be Used for Construction Until Signed by the Architect.

2365-2377 Lakeshore Rd W  
221011  
28 JULY 2023

South Elevation Enlarged (GL 7-13)  
1:50  
**A322**