





No. 1 Date 2022/03/31 Description ZBA & OPA

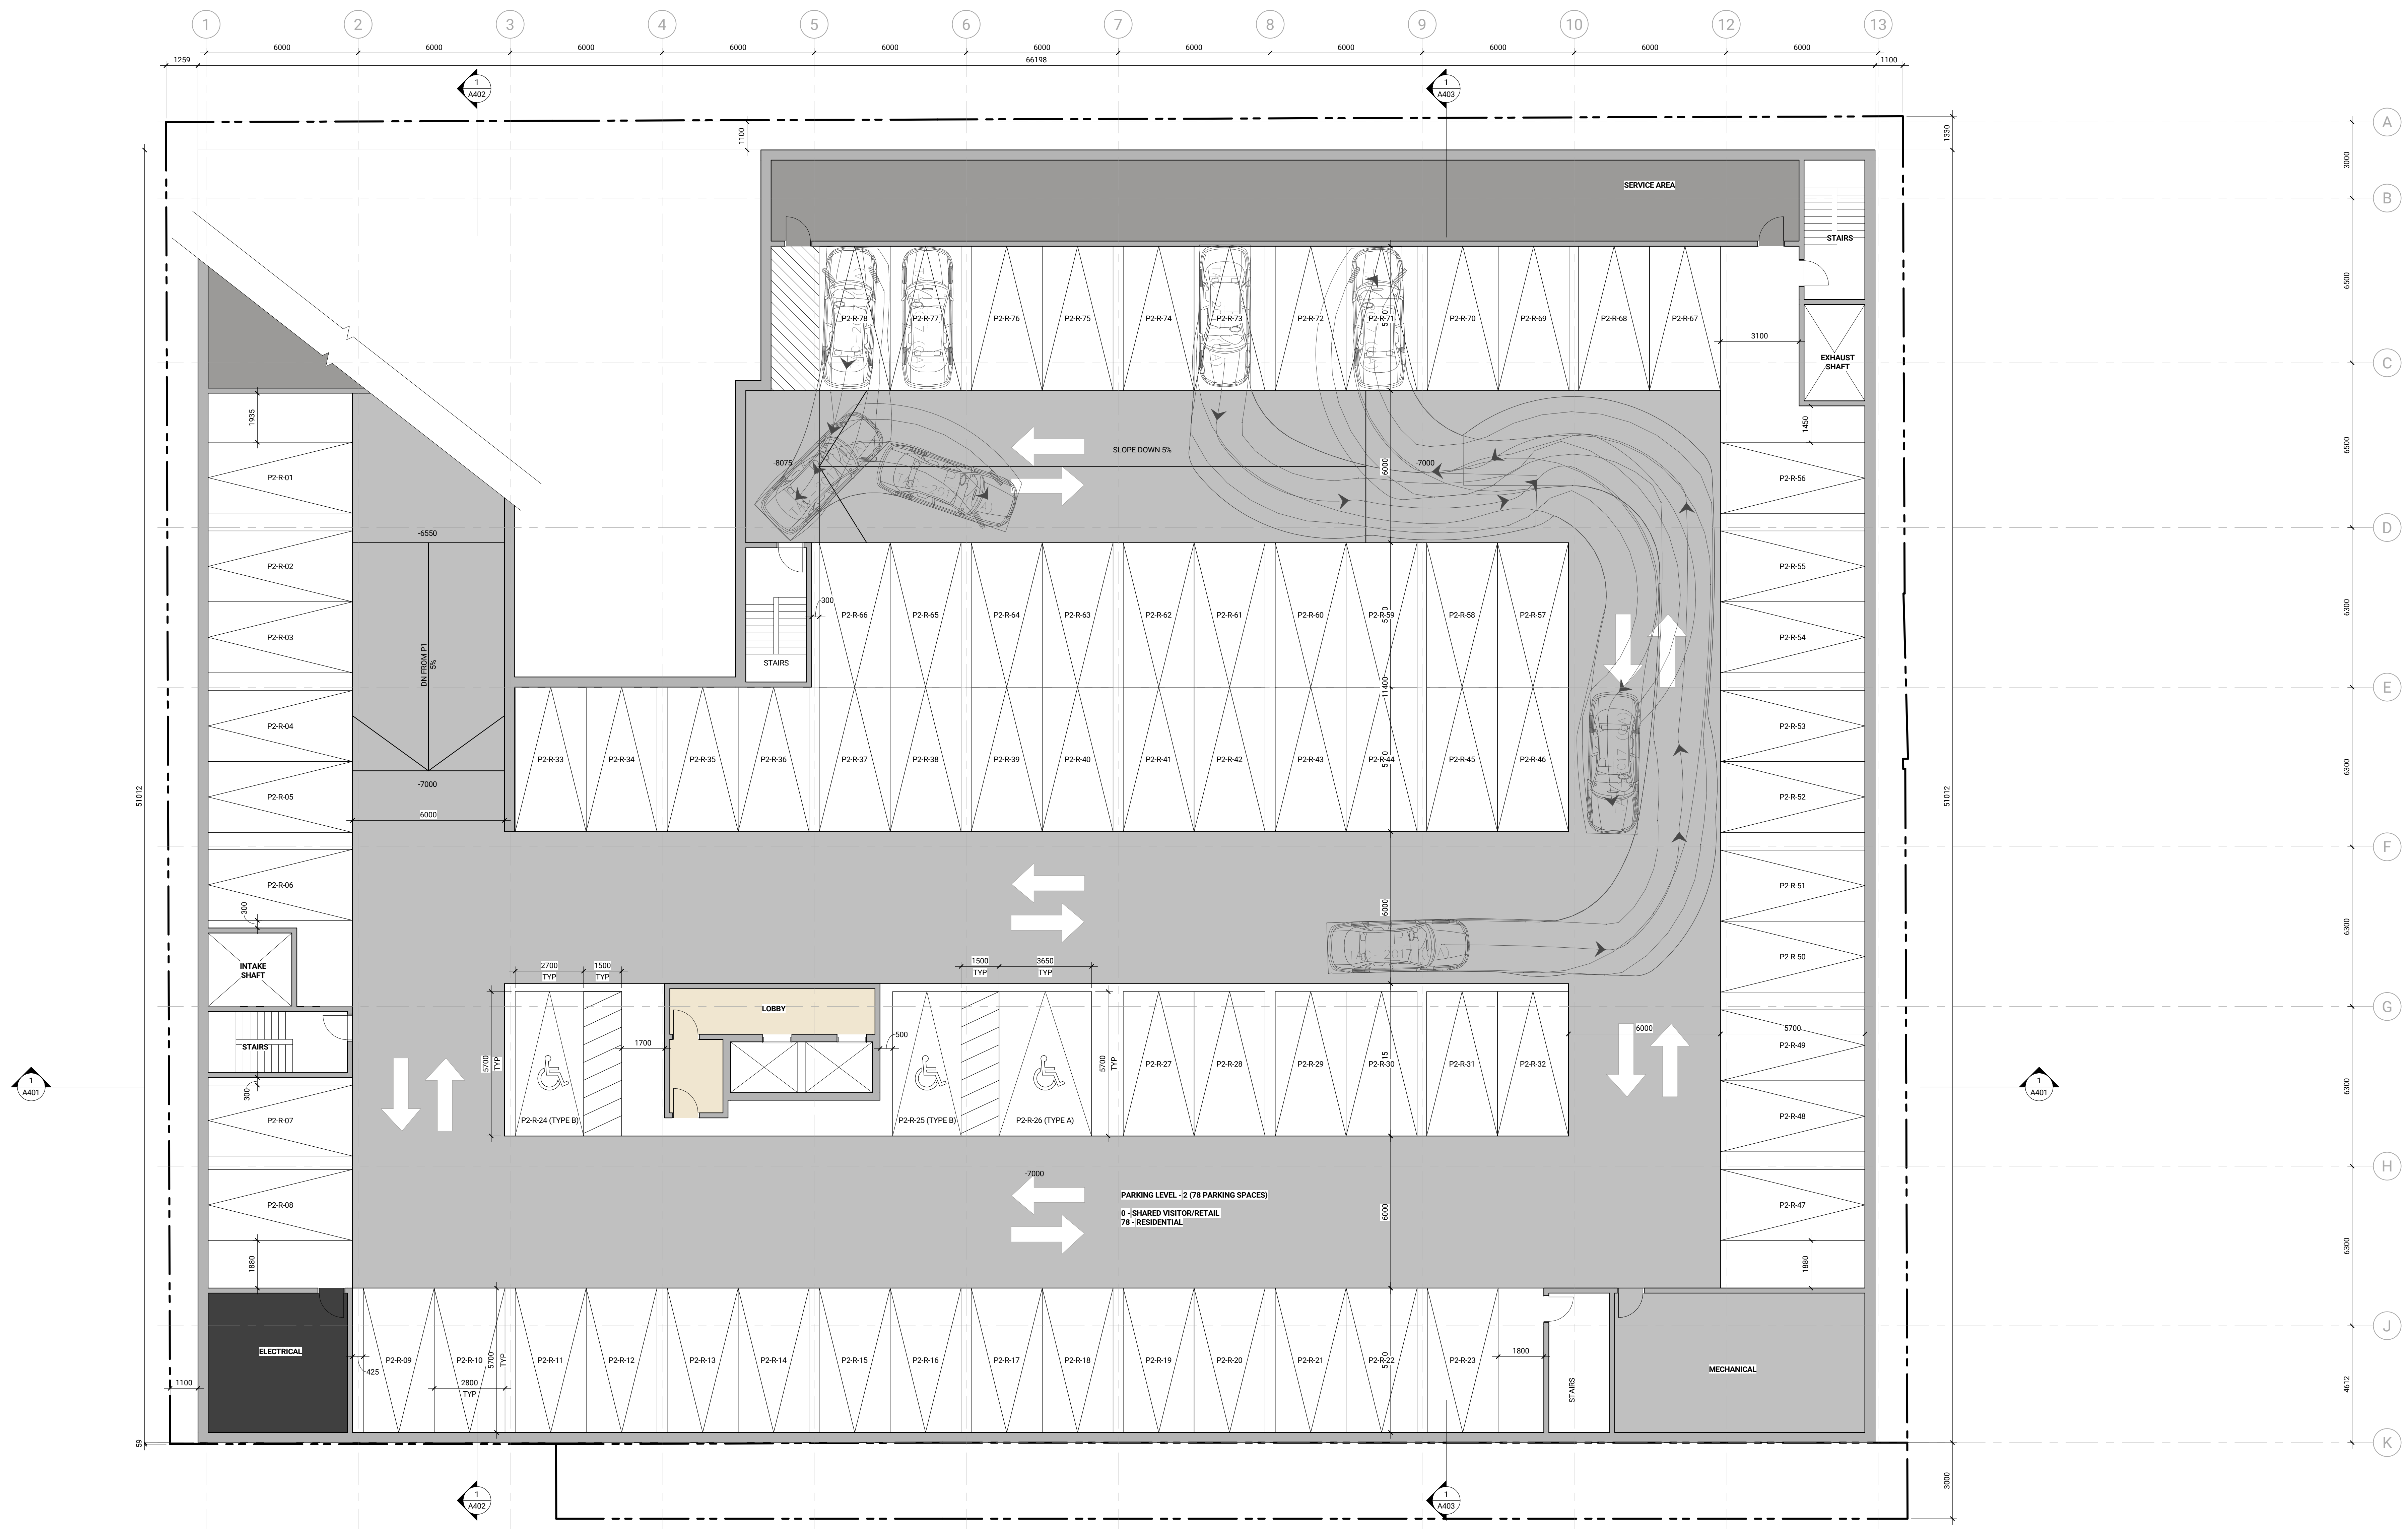

A-Level P2  
1:100  
1 A099

NOT FOR  
CONSTRUCTION

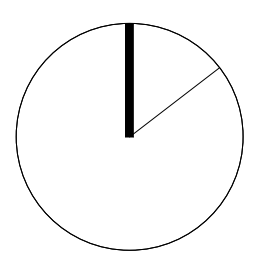

Contractor Must Check & Verify all Dimensions on the Job.  
Do Not Scale Drawings.  
All Drawings, Specifications and Related Documents are the Copyright Property of the Architect and shall be returned upon Request, Reproduction or Circulation, without the Written permission of the Architect.  
This Drawing is Not to be Used for Construction Until Signed by the Architect.


2365-2377 Lakeshore Rd W  
221001

2022-03-30 12:39:15 PM C:\Users\kumar\OneDrive\Files\237001\A099\1004\Building\B2\_237001.dwg




No. 1 Date 2022/03/31 Description ZBA & OPA

ISSUED

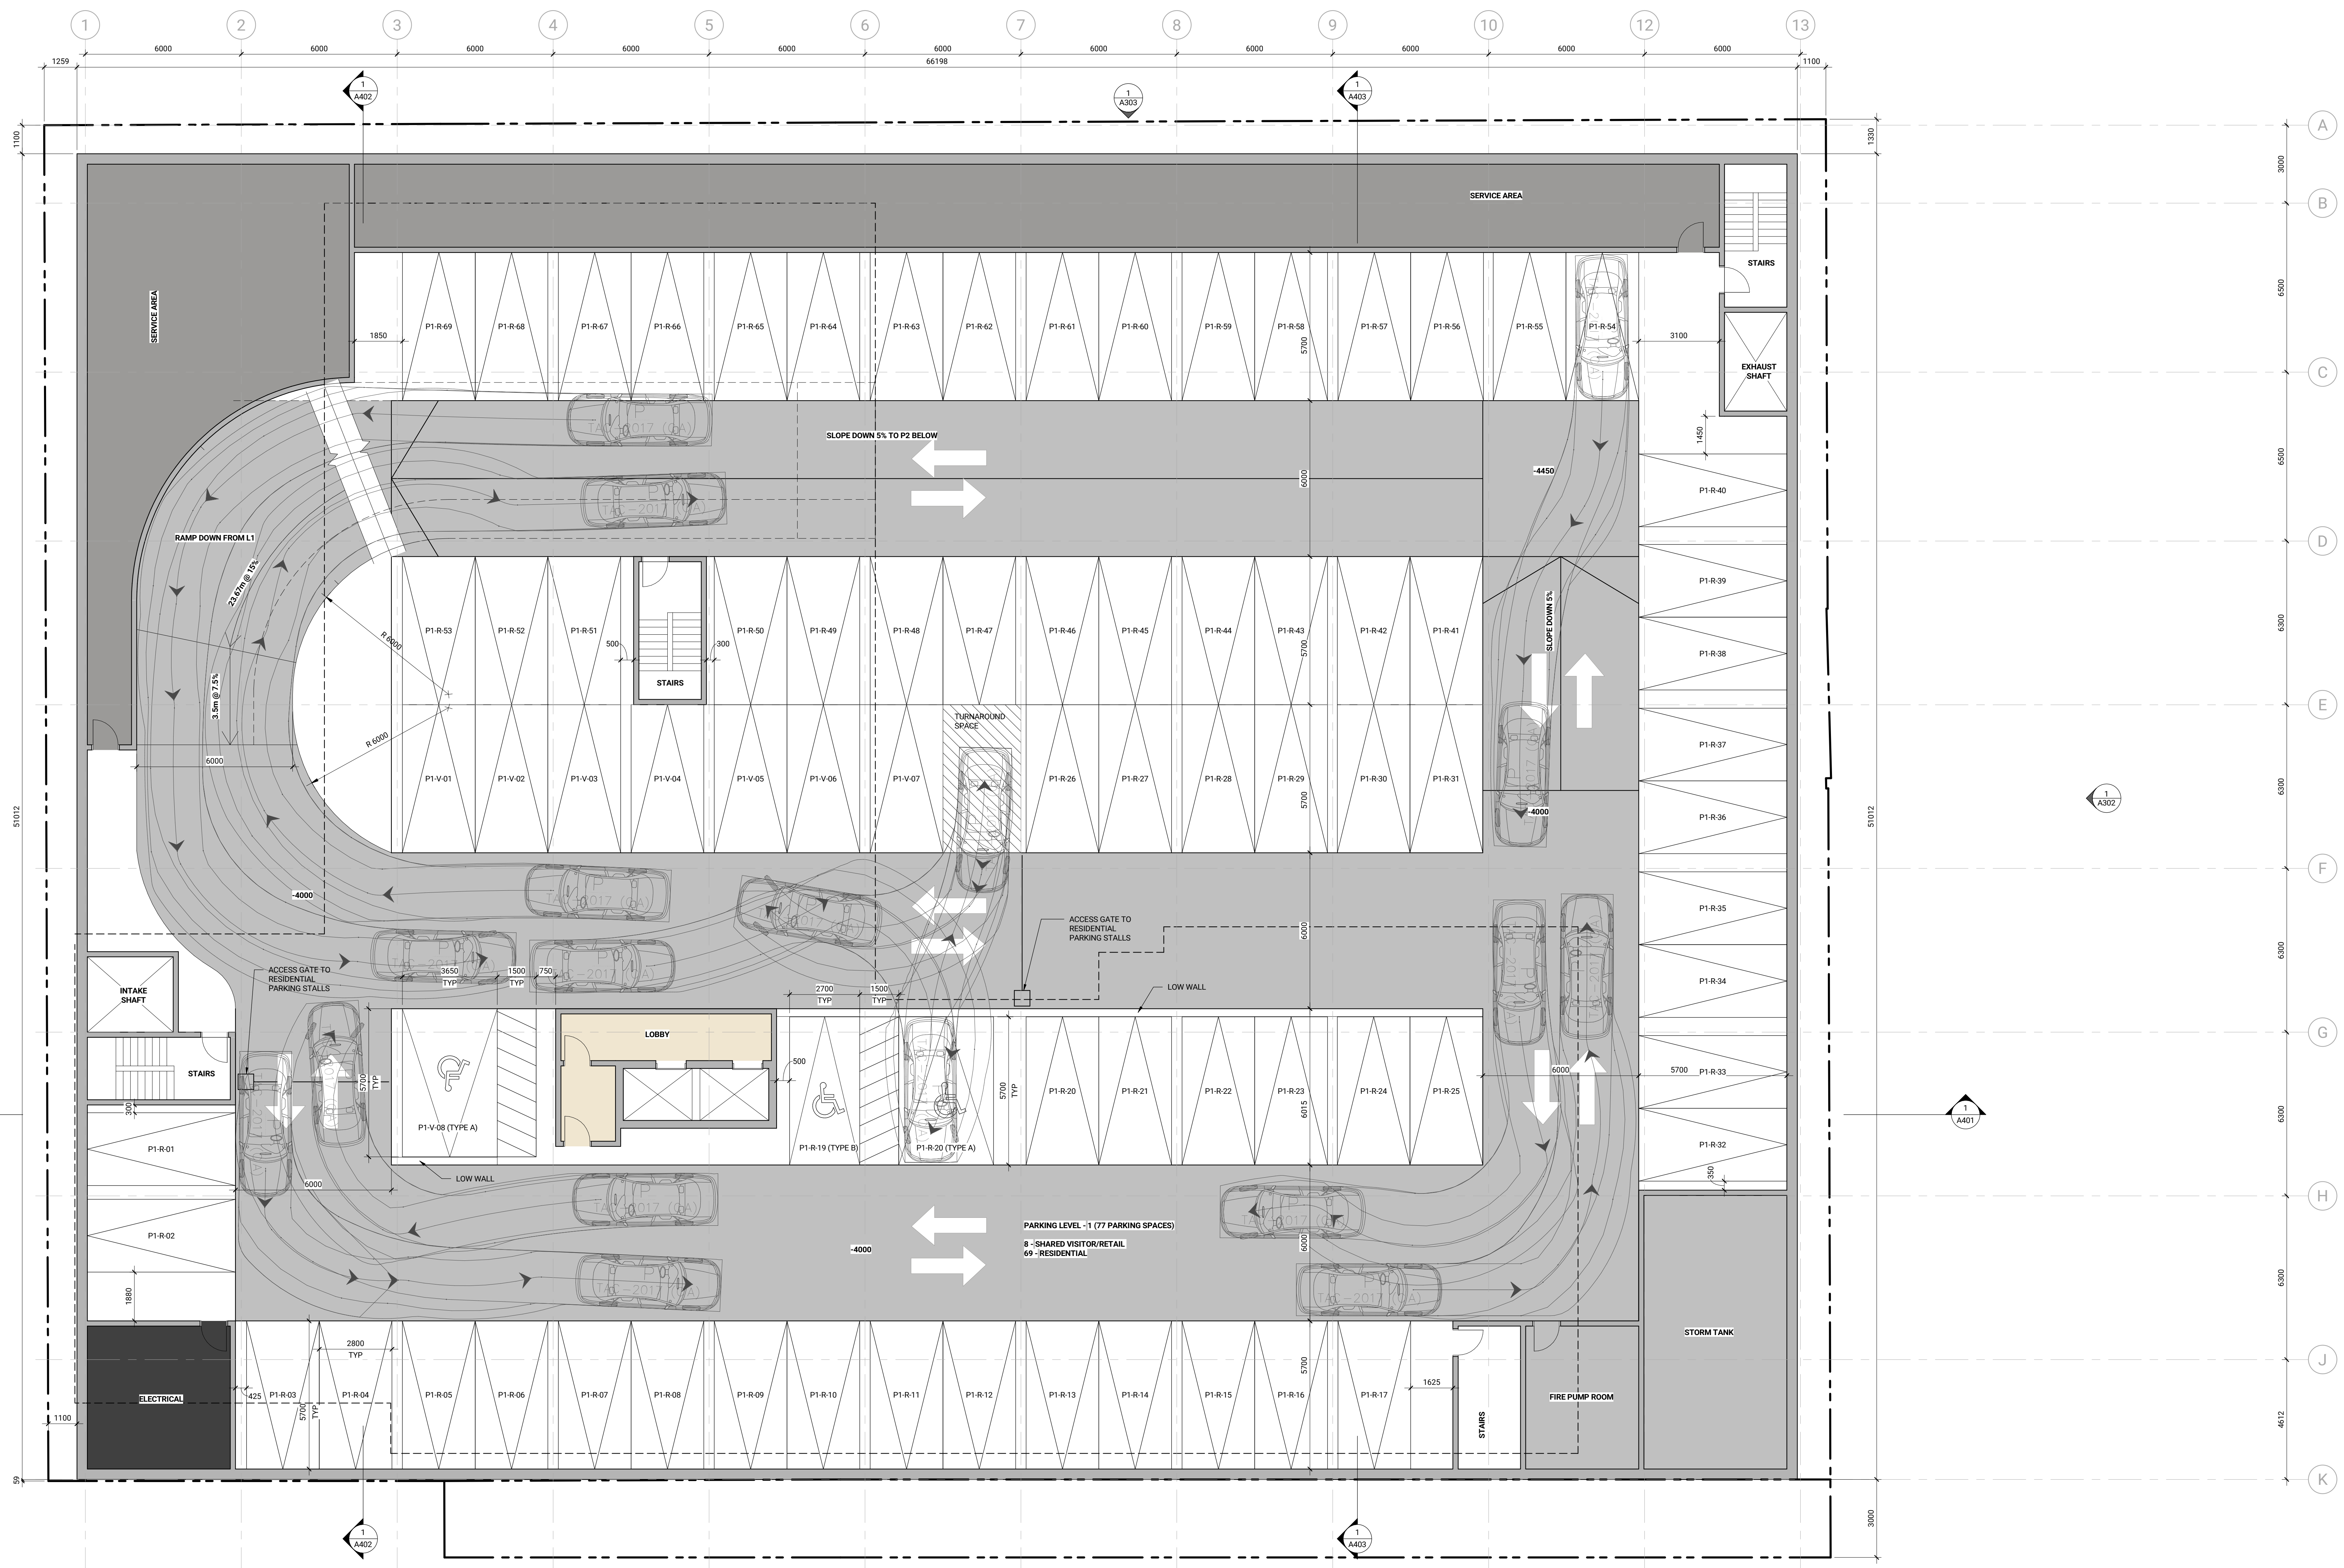

NOT FOR  
CONSTRUCTION

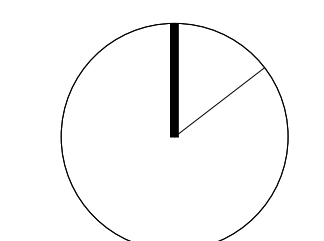

Contractor Must Check & Verify all Dimensions on the Job.  
Do Not Scale Drawings.  
All Drawings, Specifications and Related Documents are the Copyright Property of the Architect and shall be returned upon Request. Reproduction or Circulation, Distribution and Release of any part of this Drawing without the written permission of the Architect.  
This Drawing is Not to be Used for Construction Until Signed by the Architect.

2365-2377 Lakeshore Rd W  
221001

Level P1  
1:100  
**A100**

2022-03-01 2:39:18 PM C:\Users\kwanon\OneDrive\Documents\237701\A100\100A-Building-P1.dwg



No. 1 Date 2022/03/31 Description ZBA & OPA

ISSUED



LAKESHORE ROAD WEST

NOT FOR  
CONSTRUCTION

Contractor Must Check & Verify all Dimensions on the Job.  
Do Not Scale Drawings.  
All Drawings, Specifications and Related Documents are the Copyright Property of the Architect and shall be returned upon Request, Reproduction or Circulation, without the written permission of the Architect.  
This Drawing is Not to be Used for Construction Until Signed by the Architect.

2365-2377 Lakeshore Rd W  
221001

Level 1  
1:100  
A101

2022-03-01 2:39:25 PM C:\Users\adamr\OneDrive\Documents\2365-2377 Lakeshore Rd W\Level 1\A101.dwg



No. 1 Date 2022/03/31 Description ZBA & OPA

ISSUED



2381 LAKESHORE RD W  
(EXISTING 1-1/2 STOREY)

2361 LAKESHORE RD W  
(EXISTING 1-STOREY)

2359 LAKESHORE RD W  
(EXISTING 2-STOREY)

LAKESHORE ROAD WEST

NOT FOR  
CONSTRUCTION

Contractor Must Check & Verify all Dimensions on the Job.  
Do Not Scale Drawings.  
All Drawings, Specifications and Related Documents are the Copyright Property of the Architect and shall be returned upon Request. Reproduction of Drawings, Specifications and Related Documents in Part or in Whole is Prohibited without the Written permission of the Architect.  
This Drawing is Not to be Used for Construction Until Signed by the Architect.

2365-2377 Lakeshore Rd W  
221001

Level 2  
1:100  
A102

C:\Users\kwanon\OneDrive\Documents\2365-2377 Lakeshore Rd W Building 02\_221001.dwg



No. 1 Date 2022/03/31 Description ZBA & OPA

ISSUED



2381 LAKESHORE RD W  
(EXISTING 1-1/2 STOREY)

2361 LAKESHORE RD W  
(EXISTING 1-STOREY)

2359 LAKESHORE RD W  
(EXISTING 2-STOREY)

LAKESHORE ROAD WEST

NOT FOR  
CONSTRUCTION

Contractor Must Check & Verify all Dimensions on the Job.  
Do Not Scale Drawings.  
All Drawings, Specifications and Related Documents are the Copyright Property of  
the Architect and shall be the Confidential Property, Trade Secret or Invention,  
Know-How and Trade Secrets of the Architect. No part of this drawing shall be  
reproduced or transmitted in any form or by any means, electronic, mechanical,  
photocopying, recording, or by any information storage and retrieval system,  
without the prior written permission of the Architect.  
This Drawing is Not to be Used for Construction Until Signed by the Architect.

2365-2377 Lakeshore Rd W  
221001

Level 3  
1:100  
A103

2022-03-01 2:39:24 PM C:\Users\kshah\OneDrive\Files\2377\A103\103A-Building-02\_2022.dwg



No. 1 Date 2022/03/31 Description ZBA & OPA

ISSUED



LAKESHORE ROAD WEST

2022-03-01 2:39:58 PM C:\Users\kshah\OneDrive\Files\23777\A104\104-Building-02\_20220301.dwg

Contractor Must Check & Verify all Dimensions on the Job.  
Do Not Scale Drawings.  
All Drawings, Specifications and Related Documents are the Copyright Property of the Architect and shall be returned upon Project Completion. No part of these drawings and related documents may be reproduced or transmitted in any form or by any means without the written permission of the Architect.  
This Drawing is Not to be Used for Construction Until Signed by the Architect.

2365-2377 Lakeshore Rd W  
221001

Level 4  
1:100  
**A104**



No. 1 Date 2022/03/31 Description ZBA & OPA

ISSUED



LAKESHORE ROAD WEST

C:\Users\ksharone\OneDrive\Documents\23777\A105\105A\Building\B2\_105a.dwg

Contractor Must Check & Verify all Dimensions on the Job.  
Do Not Scale Drawings.  
All Drawings, Specifications and Related Documents are the Copyright Property of the Architect and shall be returned upon Request. Reproduction or Circulation, Distribution and Release of any Part or in Whole of this Drawing without the Written permission of the Architect.  
This Drawing is Not to be Used for Construction Until Signed by the Architect.


2365-2377 Lakeshore Rd W  
221001

Level 5  
1:100  
**A105**




No. 1 Date 2022/03/31 Description ZBA & OPA

ISSUED

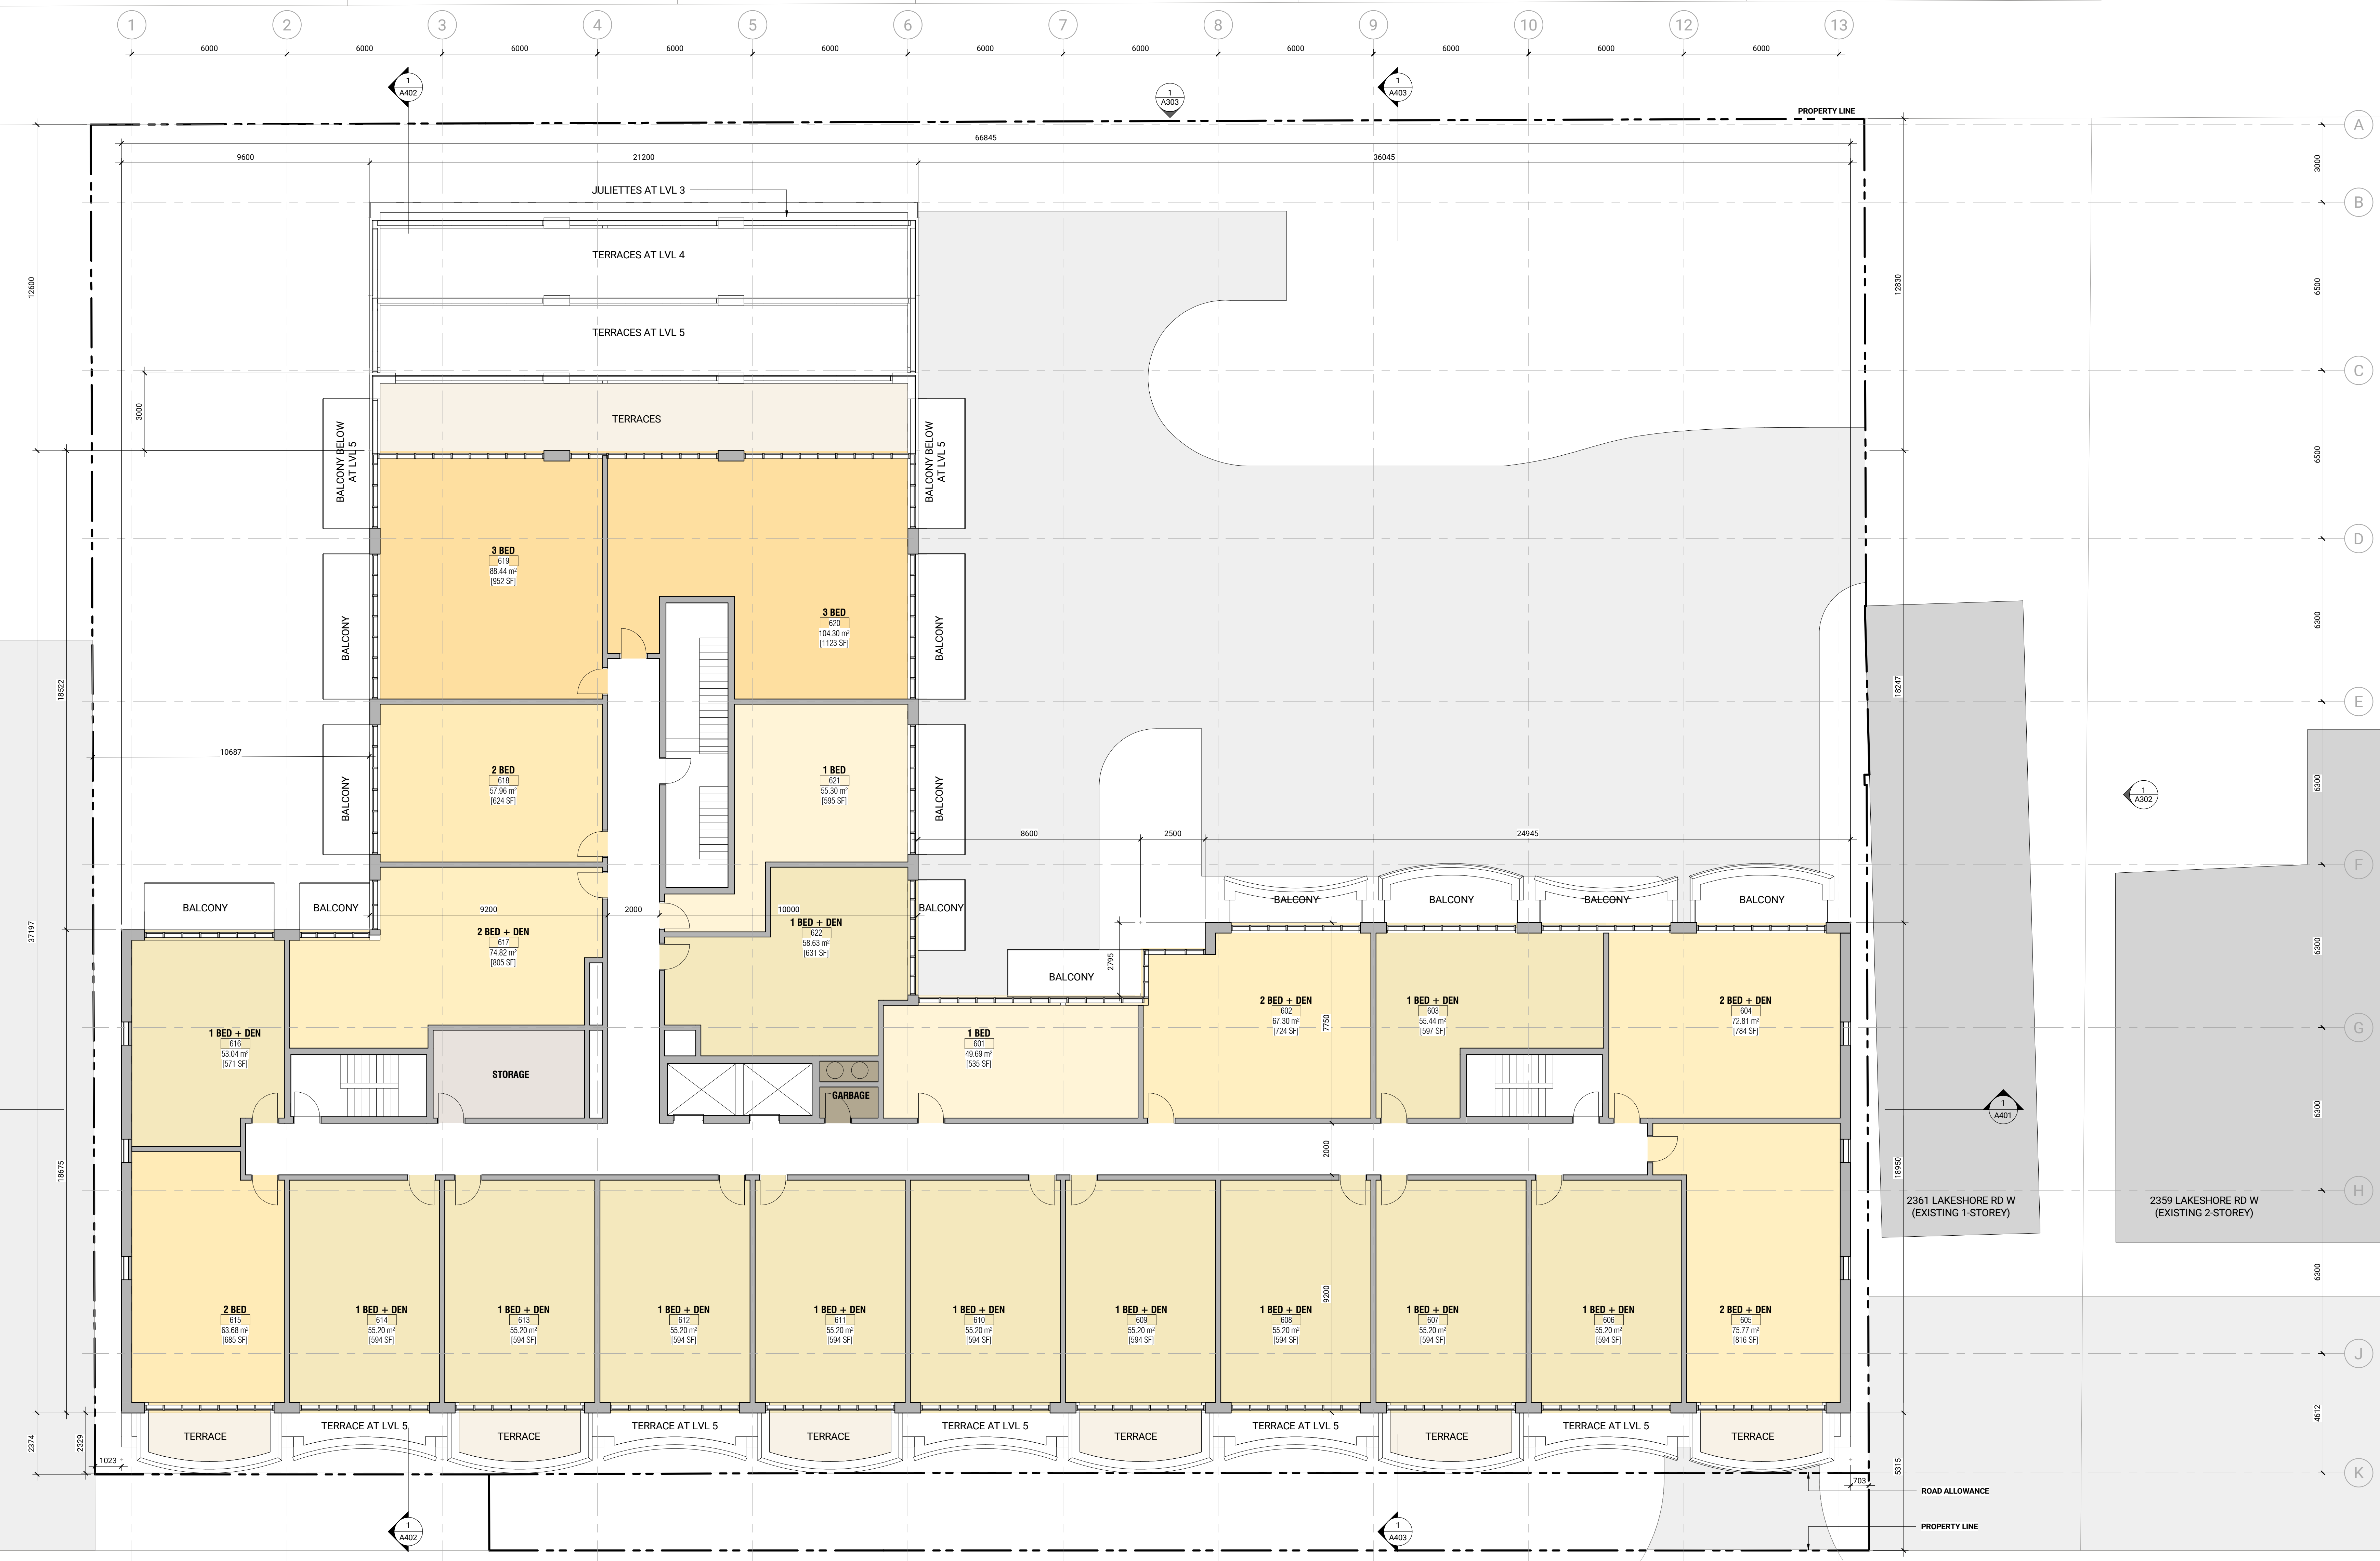

LAKESHORE ROAD WEST

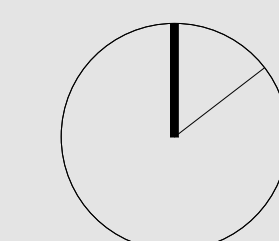

Contractor Must Check & Verify all Dimensions on the Job.  
Do Not Scale Drawings.  
All Drawings, Specifications and Related Documents are the Copyright Property of the Architect and shall be returned upon request. Reproduction or forwarding of any drawings or related documents in part or in whole is prohibited without the written permission of the Architect.  
This Drawing is Not to be Used for Construction Until Signed by the Architect.

2365-2377 Lakeshore Rd W  
221001


2022-03-31 2:39:45 PM C:\Users\ksharone\OneDrive\Files\2377\A106\106-Building-621\_221001.rvt





No. 1 Date 2022/03/31 Description ZBA & OPA

ISSUED

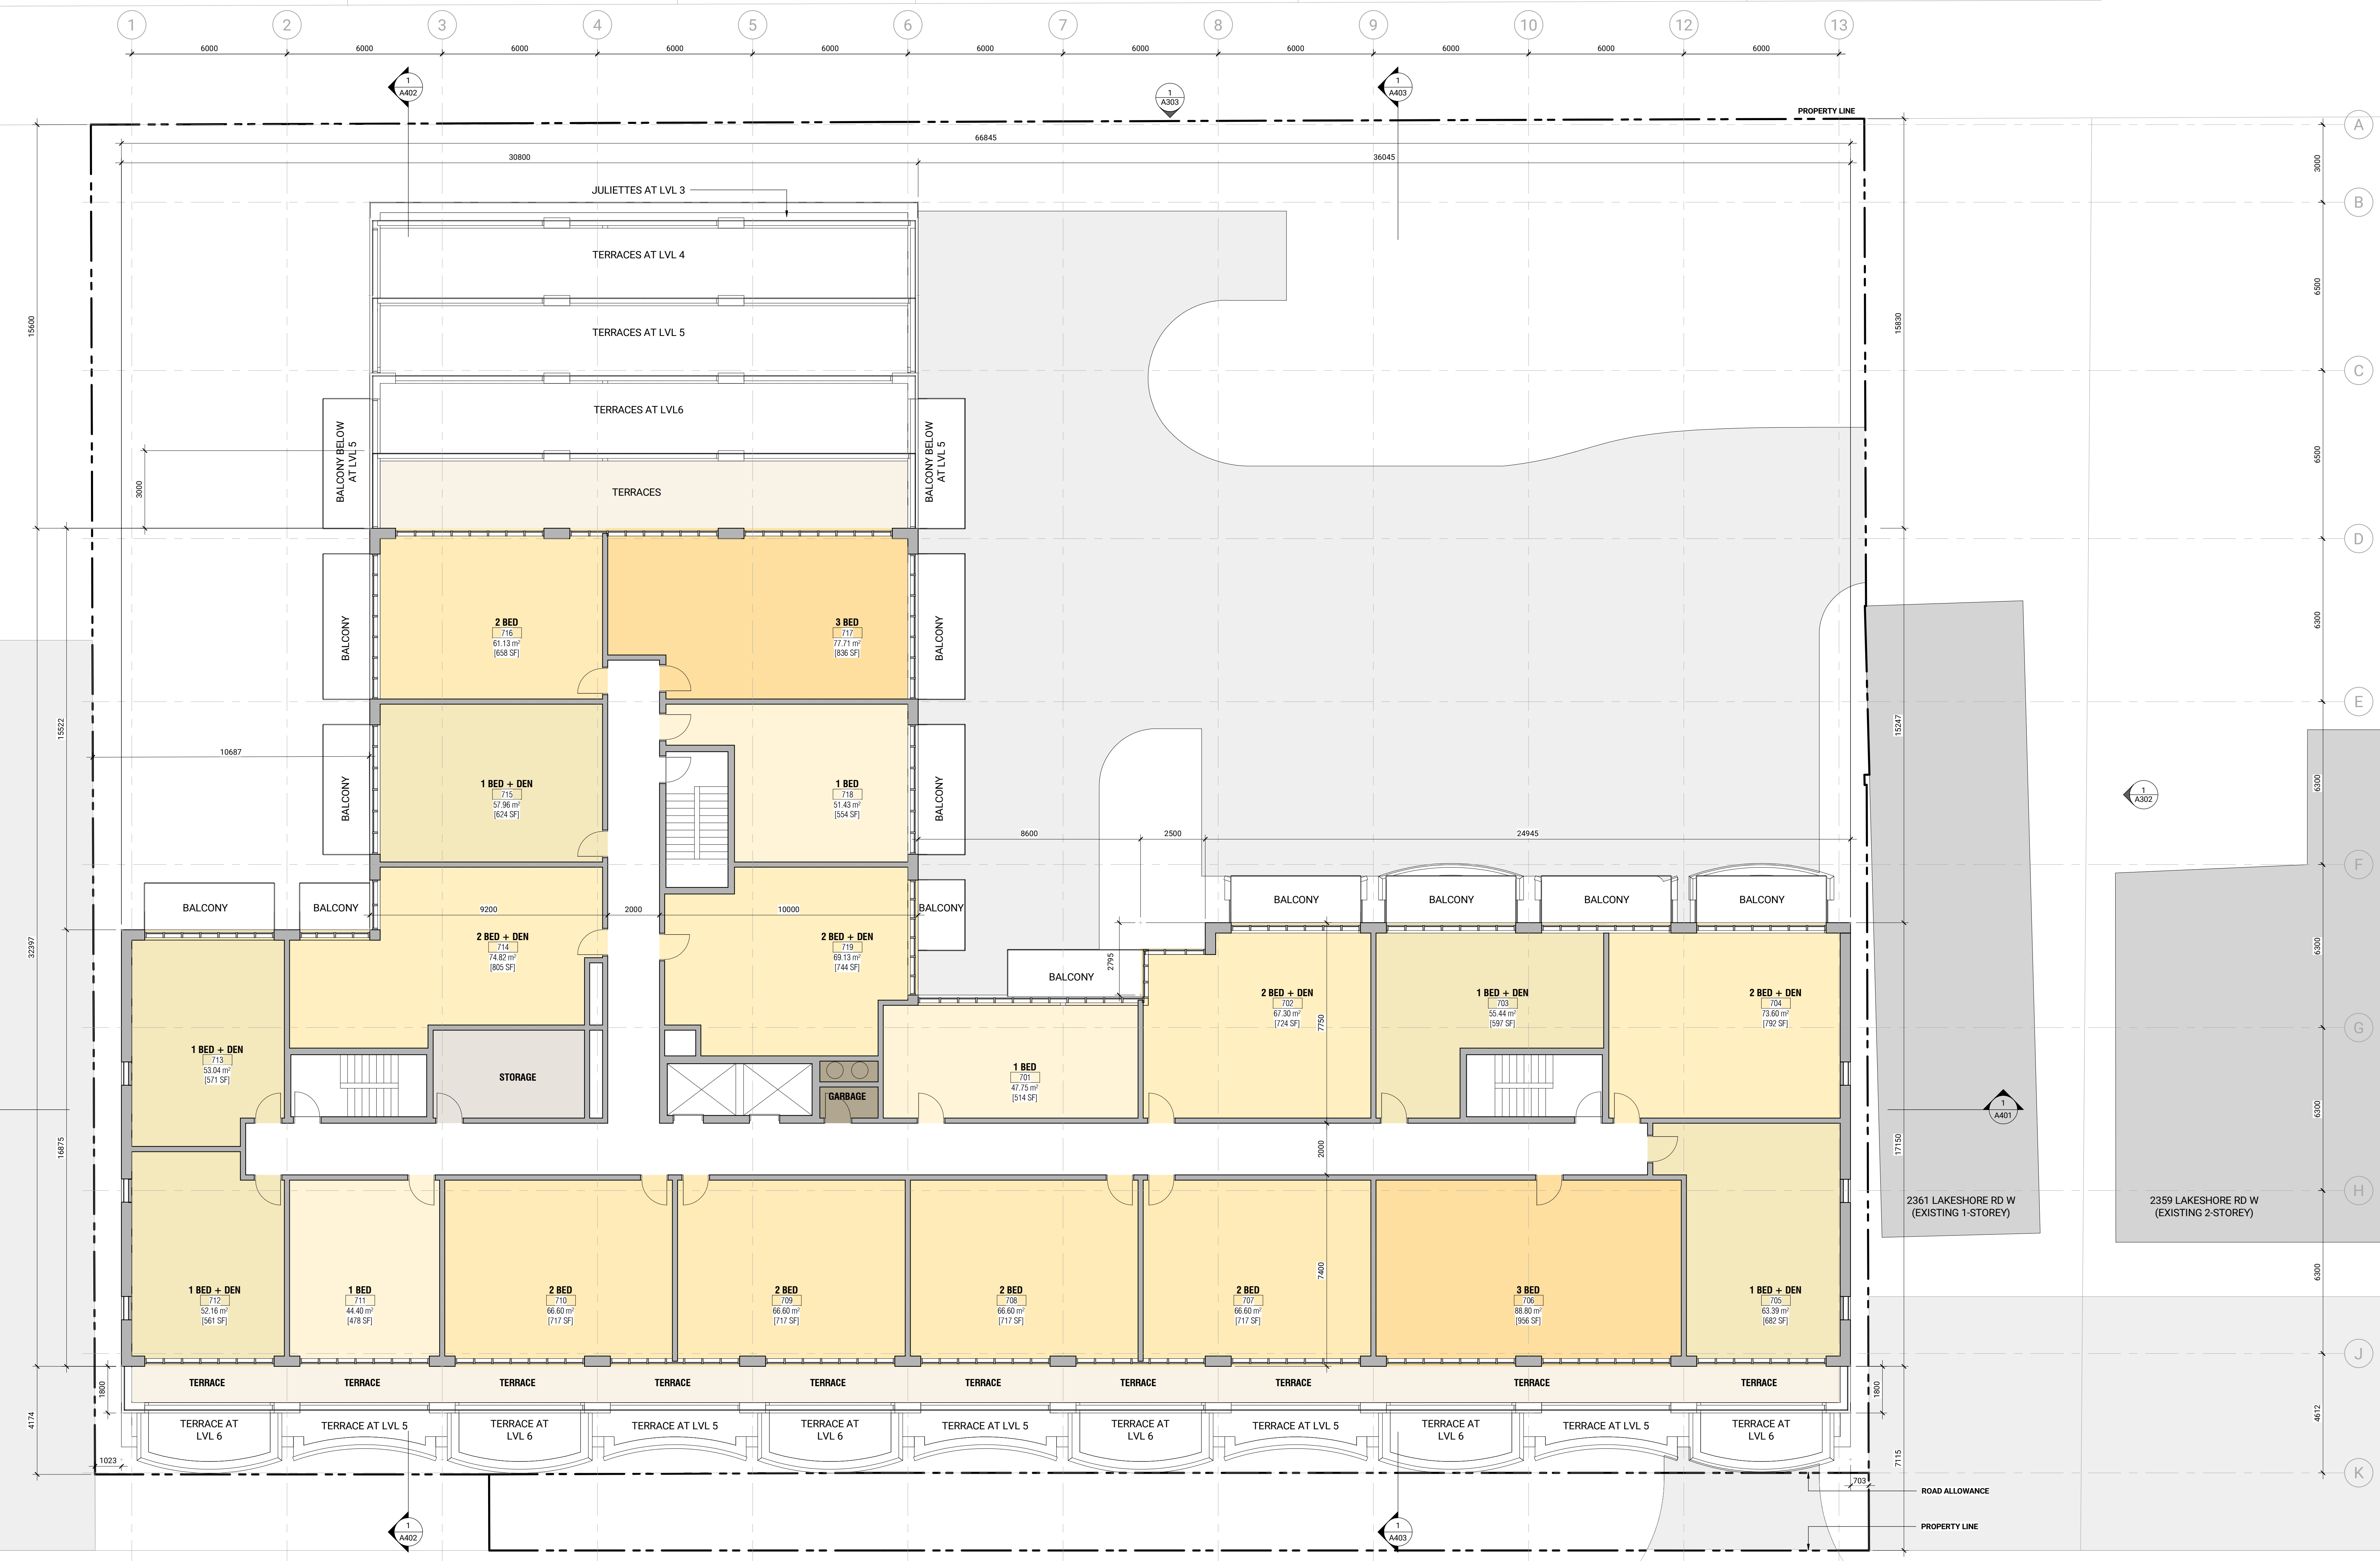


LAKESHORE ROAD WEST

Contractor Must Check & Verify all Dimensions on the Job.  
Do Not Scale Drawings.  
All Drawings, Specifications and Related Documents are the Copyright Property of the Architect and shall be the Confidential Property, Trade Secret or Invention, of the Architect and shall remain the property of the Architect. No part of this drawing may be reproduced or transmitted in any form or by any means, electronic, mechanical, photocopying, recording, or by any information storage and retrieval system, without the prior written permission of the Architect.  
This Drawing is Not to be Used for Construction Until Signed by the Architect.

2365-2377 Lakeshore Rd W  
221001

Level 7  
1:100  
**A107**

2022-03-01 2:39:51 PM C:\Users\jason\OneDrive\Files\237001\A107\2365-2377 Lakeshore Rd W Building 02\_220201.rvt

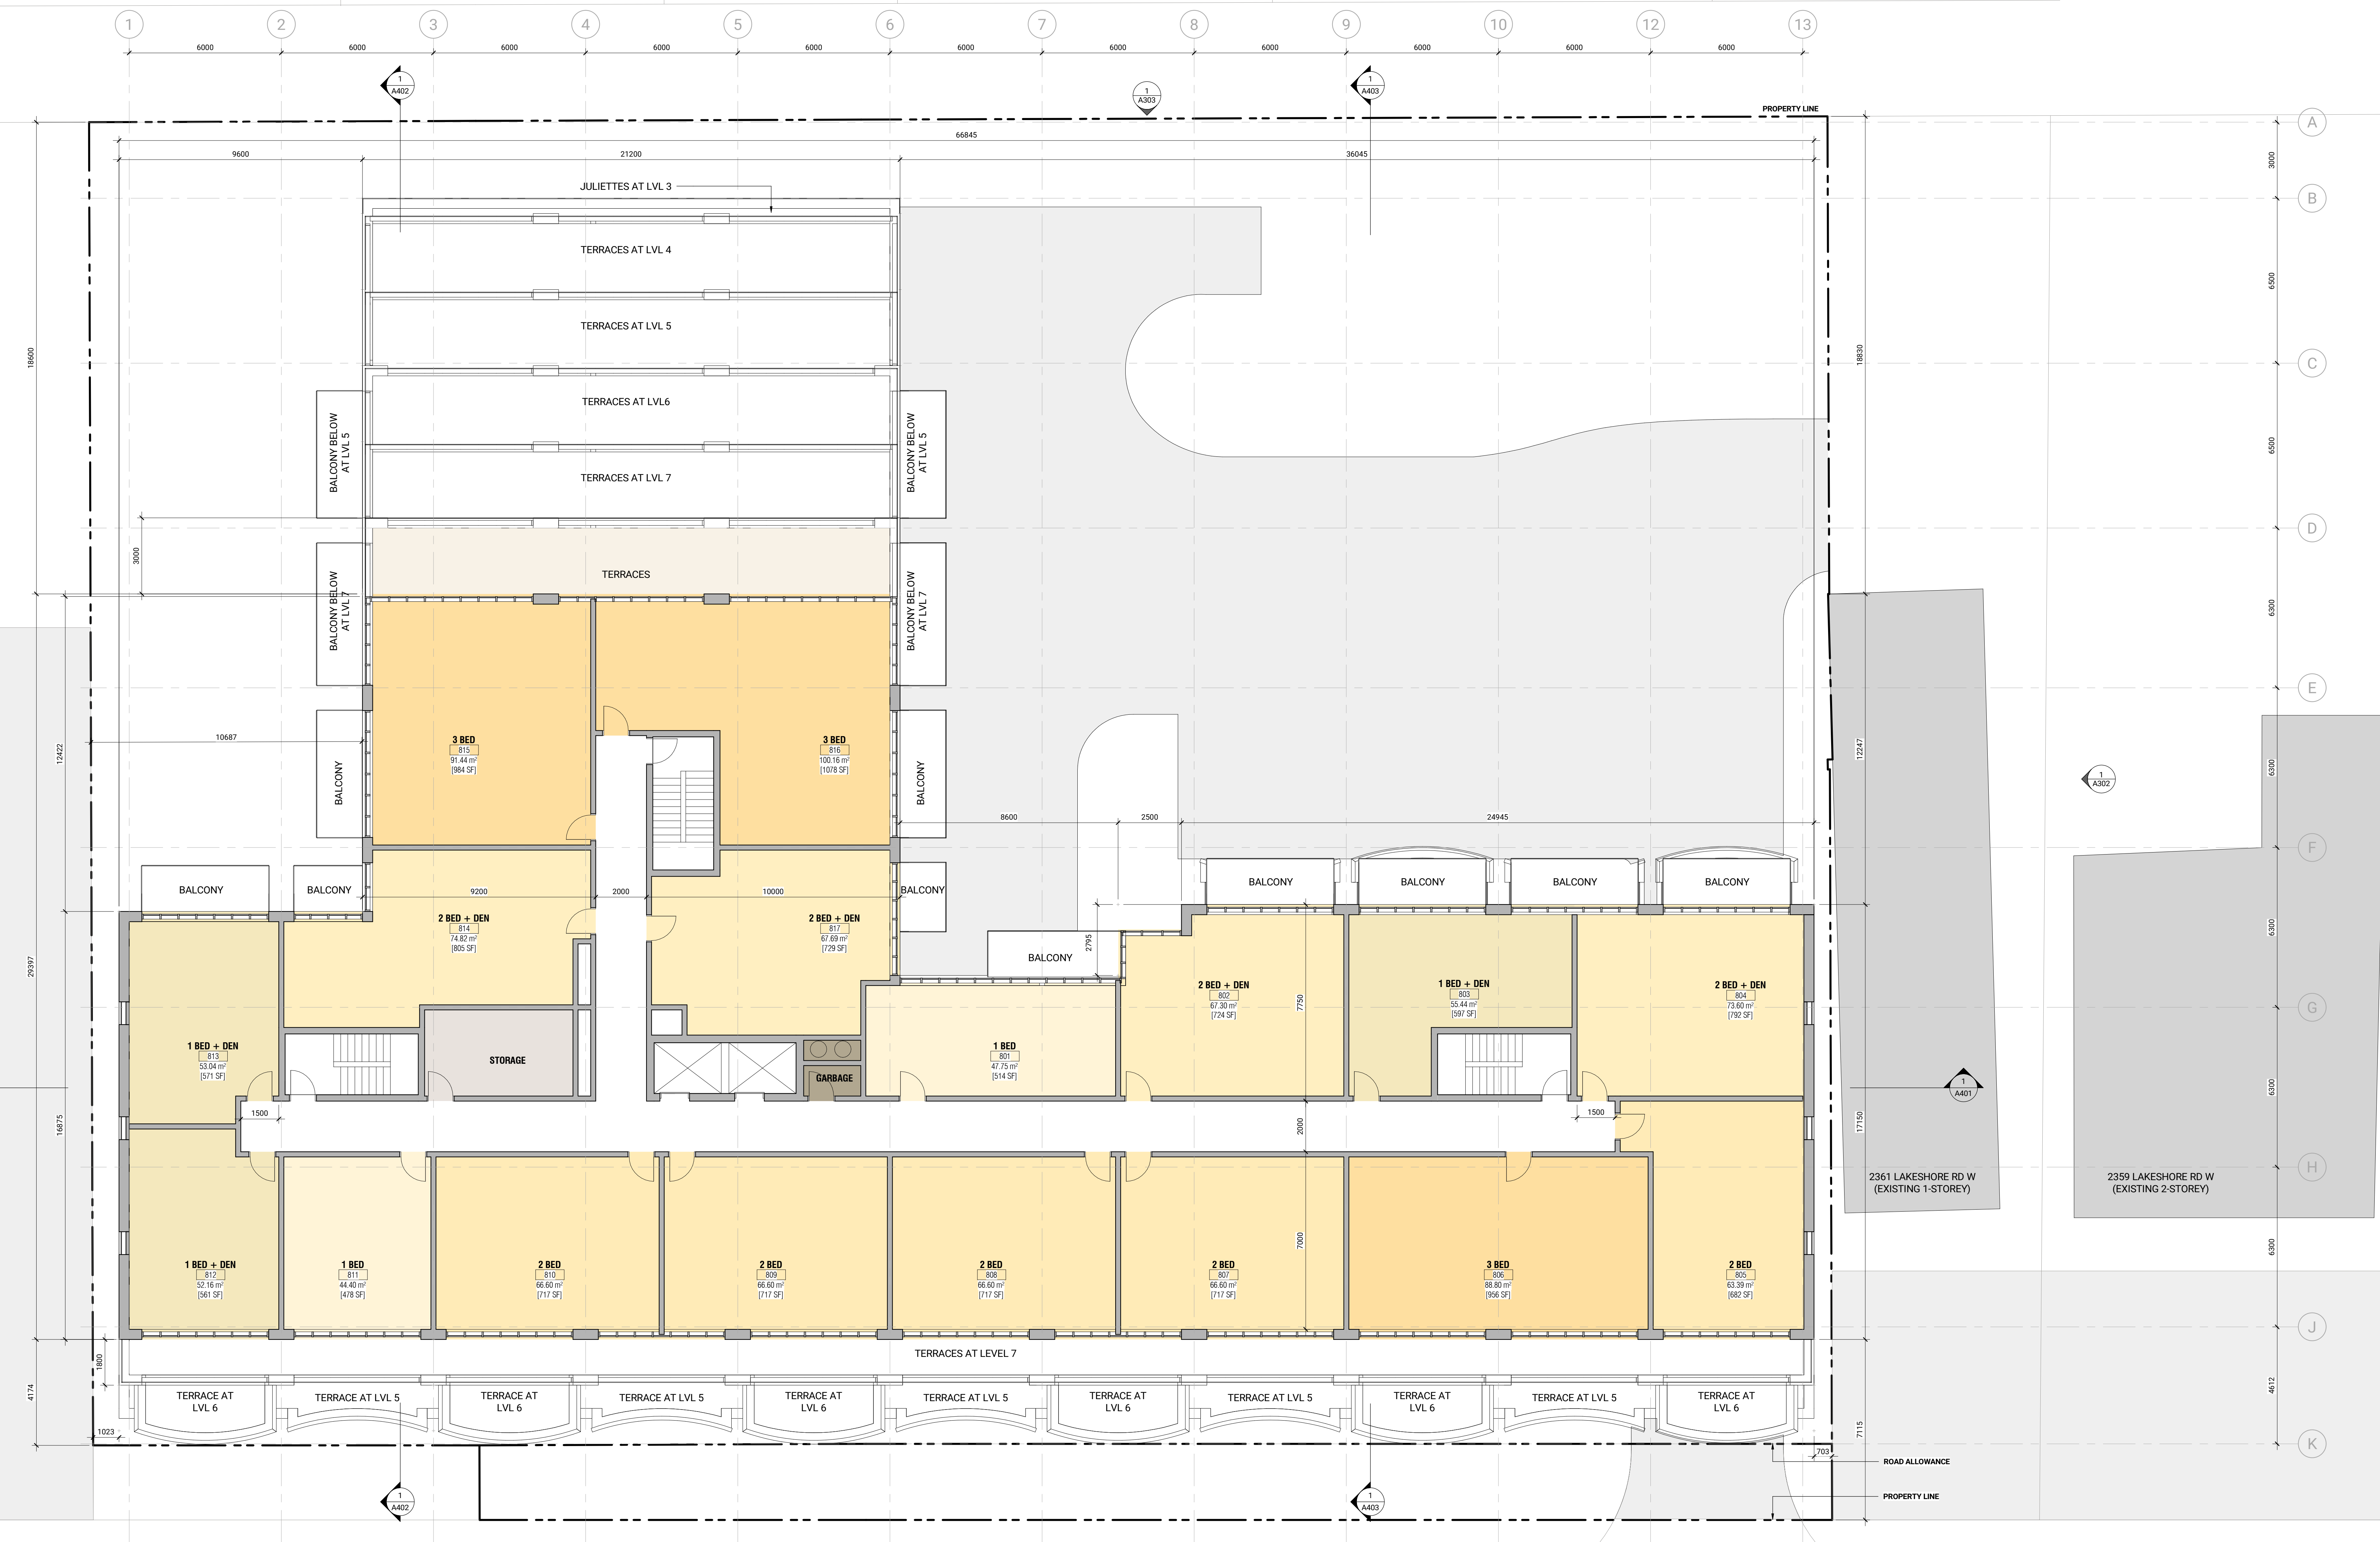

No. 1 Date 2022/03/31 Description ZBA & OPA

ISSUED

2381 LAKESHORE RD W (EXISTING 1-1/2 STOREY)

2361 LAKESHORE RD W (EXISTING 1-STOREY)

2359 LAKESHORE RD W (EXISTING 2-STOREY)

LAKESHORE ROAD WEST

Contractor Must Check & Verify all Dimensions on the Job.  
Do Not Scale Drawings.  
All Drawings, Specifications and Related Documents are the Copyright Property of the Architect and shall be returned upon request. Reproduction or copying, modification and reuse is prohibited without the written permission of the Architect.  
This Drawing is Not to be Used for Construction Until Signed by the Architect.


2365-2377 Lakeshore Rd W  
221001

C:\Users\kshah\OneDrive\Files\231001\_A108\108\_Room\108\_Room.dwg



No. 1 Date 2022/03/31 Description ZBA & OPA

ISSUED

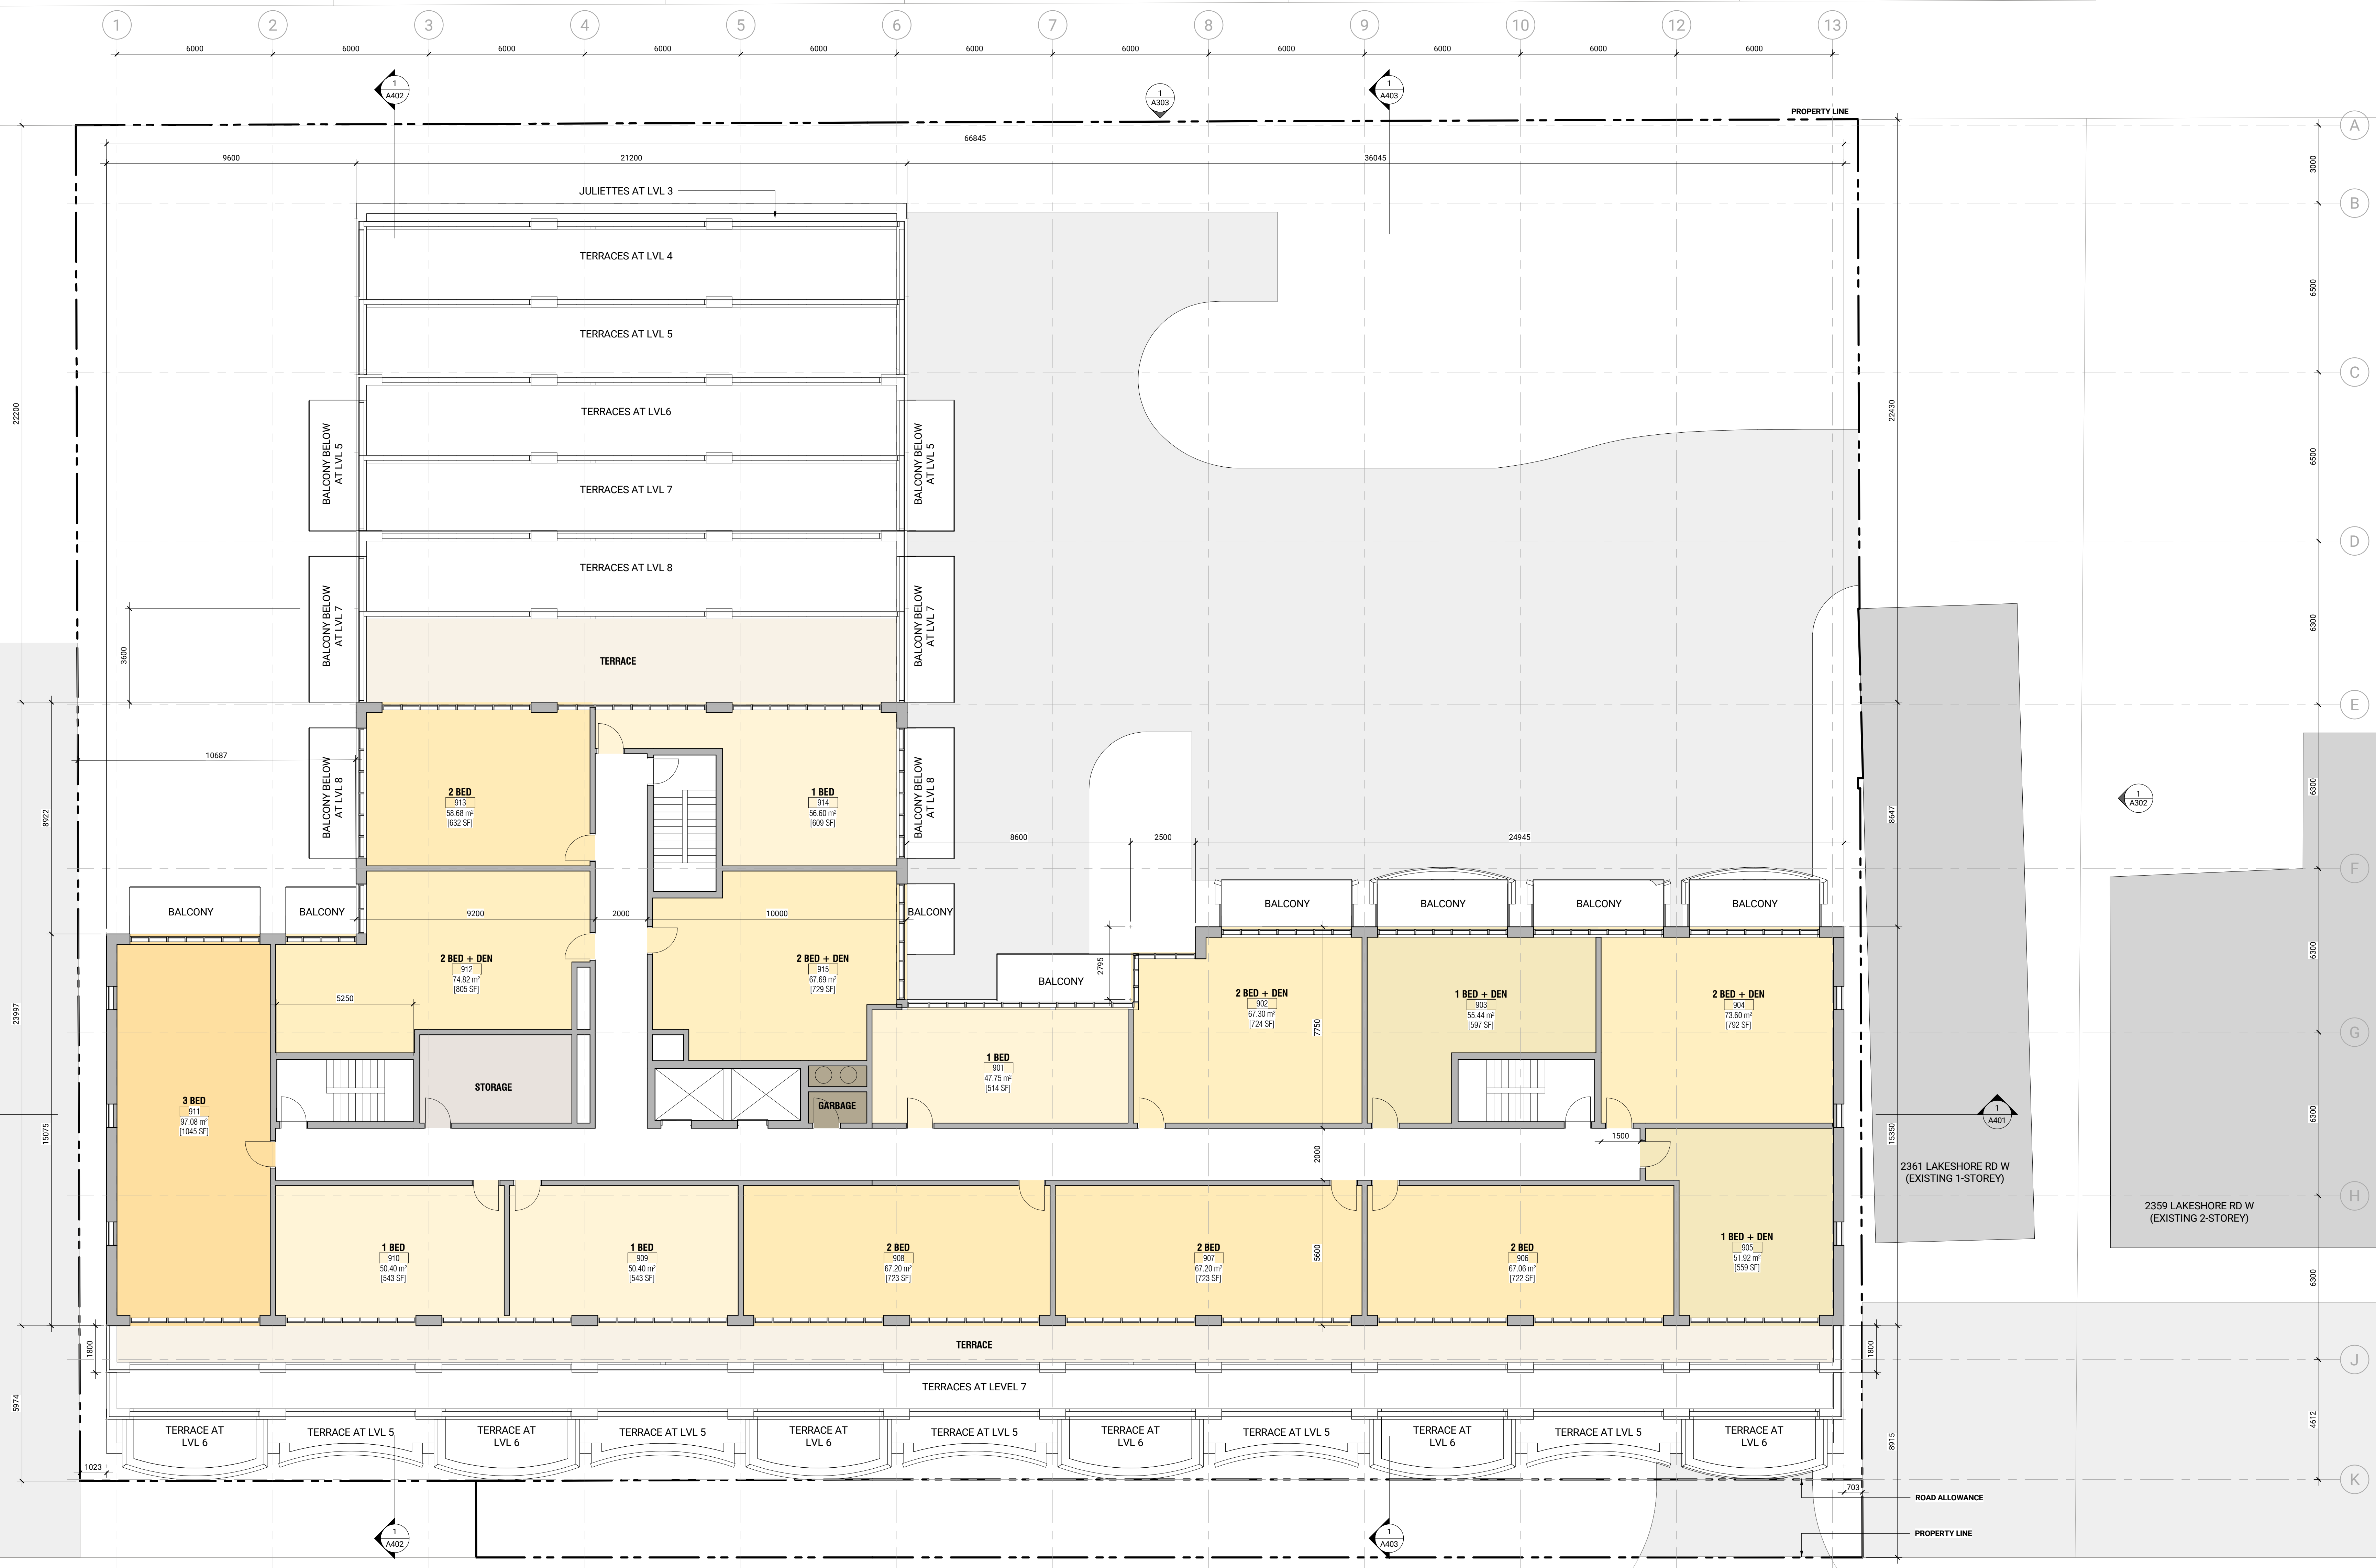

2381 LAKESHORE RD W  
(EXISTING 1-1/2 STOREY)

2361 LAKESHORE RD W  
(EXISTING 1-STOREY)

2359 LAKESHORE RD W  
(EXISTING 2-STOREY)

LAKESHORE ROAD WEST

Contractor Must Check & Verify all Dimensions on the Job.  
Do Not Scale Drawings.  
All Drawings, Specifications and Related Documents are the Copyright Property of the Architect and shall be the Confidential Property, Trade Secret or Invention, and shall remain the Confidential Property of the Architect. No part of this drawing shall be reproduced or transmitted in any form or by any means, electronic, mechanical, photocopying, recording, or by any information storage and retrieval system, without the prior written permission of the Architect.  
This Drawing is Not to be Used for Construction Until Signed by the Architect.

2365-2377 Lakeshore Rd W  
221001

2022-03-31 2:40:01 PM C:\Users\jason\OneDrive\Files\2377\A109\109A-Building-922\_issued.rvt