


Product	Approximate Unit Count (±)		
	BLOCK 353	BLOCK 354	BLOCK 355
Mixed Use/Apartment	720*	480*	280*
Stacks	64	52	68
Total	784	532	348
	Approximate Non-Residential GFA (±m ²)		
	844	942	N/A


*Assumes unit mix of 60% 1-bedroom, 40% 2-bedroom

EXISTING
AGRICULTURAL LANDS

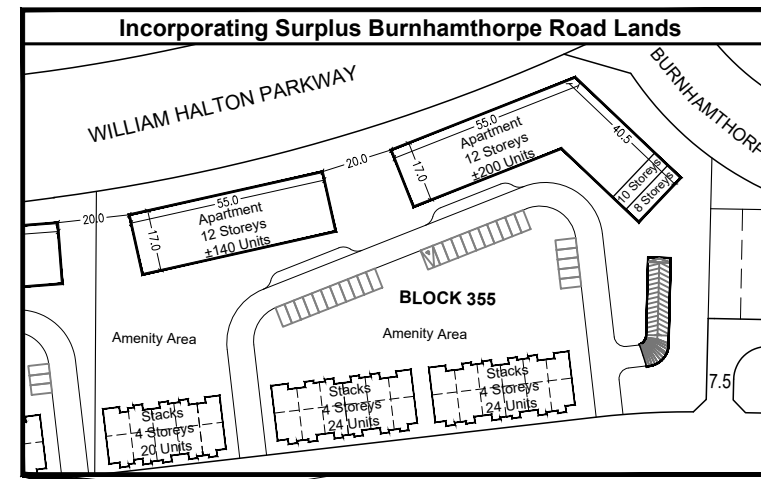

WILLIAM HALTON PARKWAY

BURNHAMTHORPE RD W

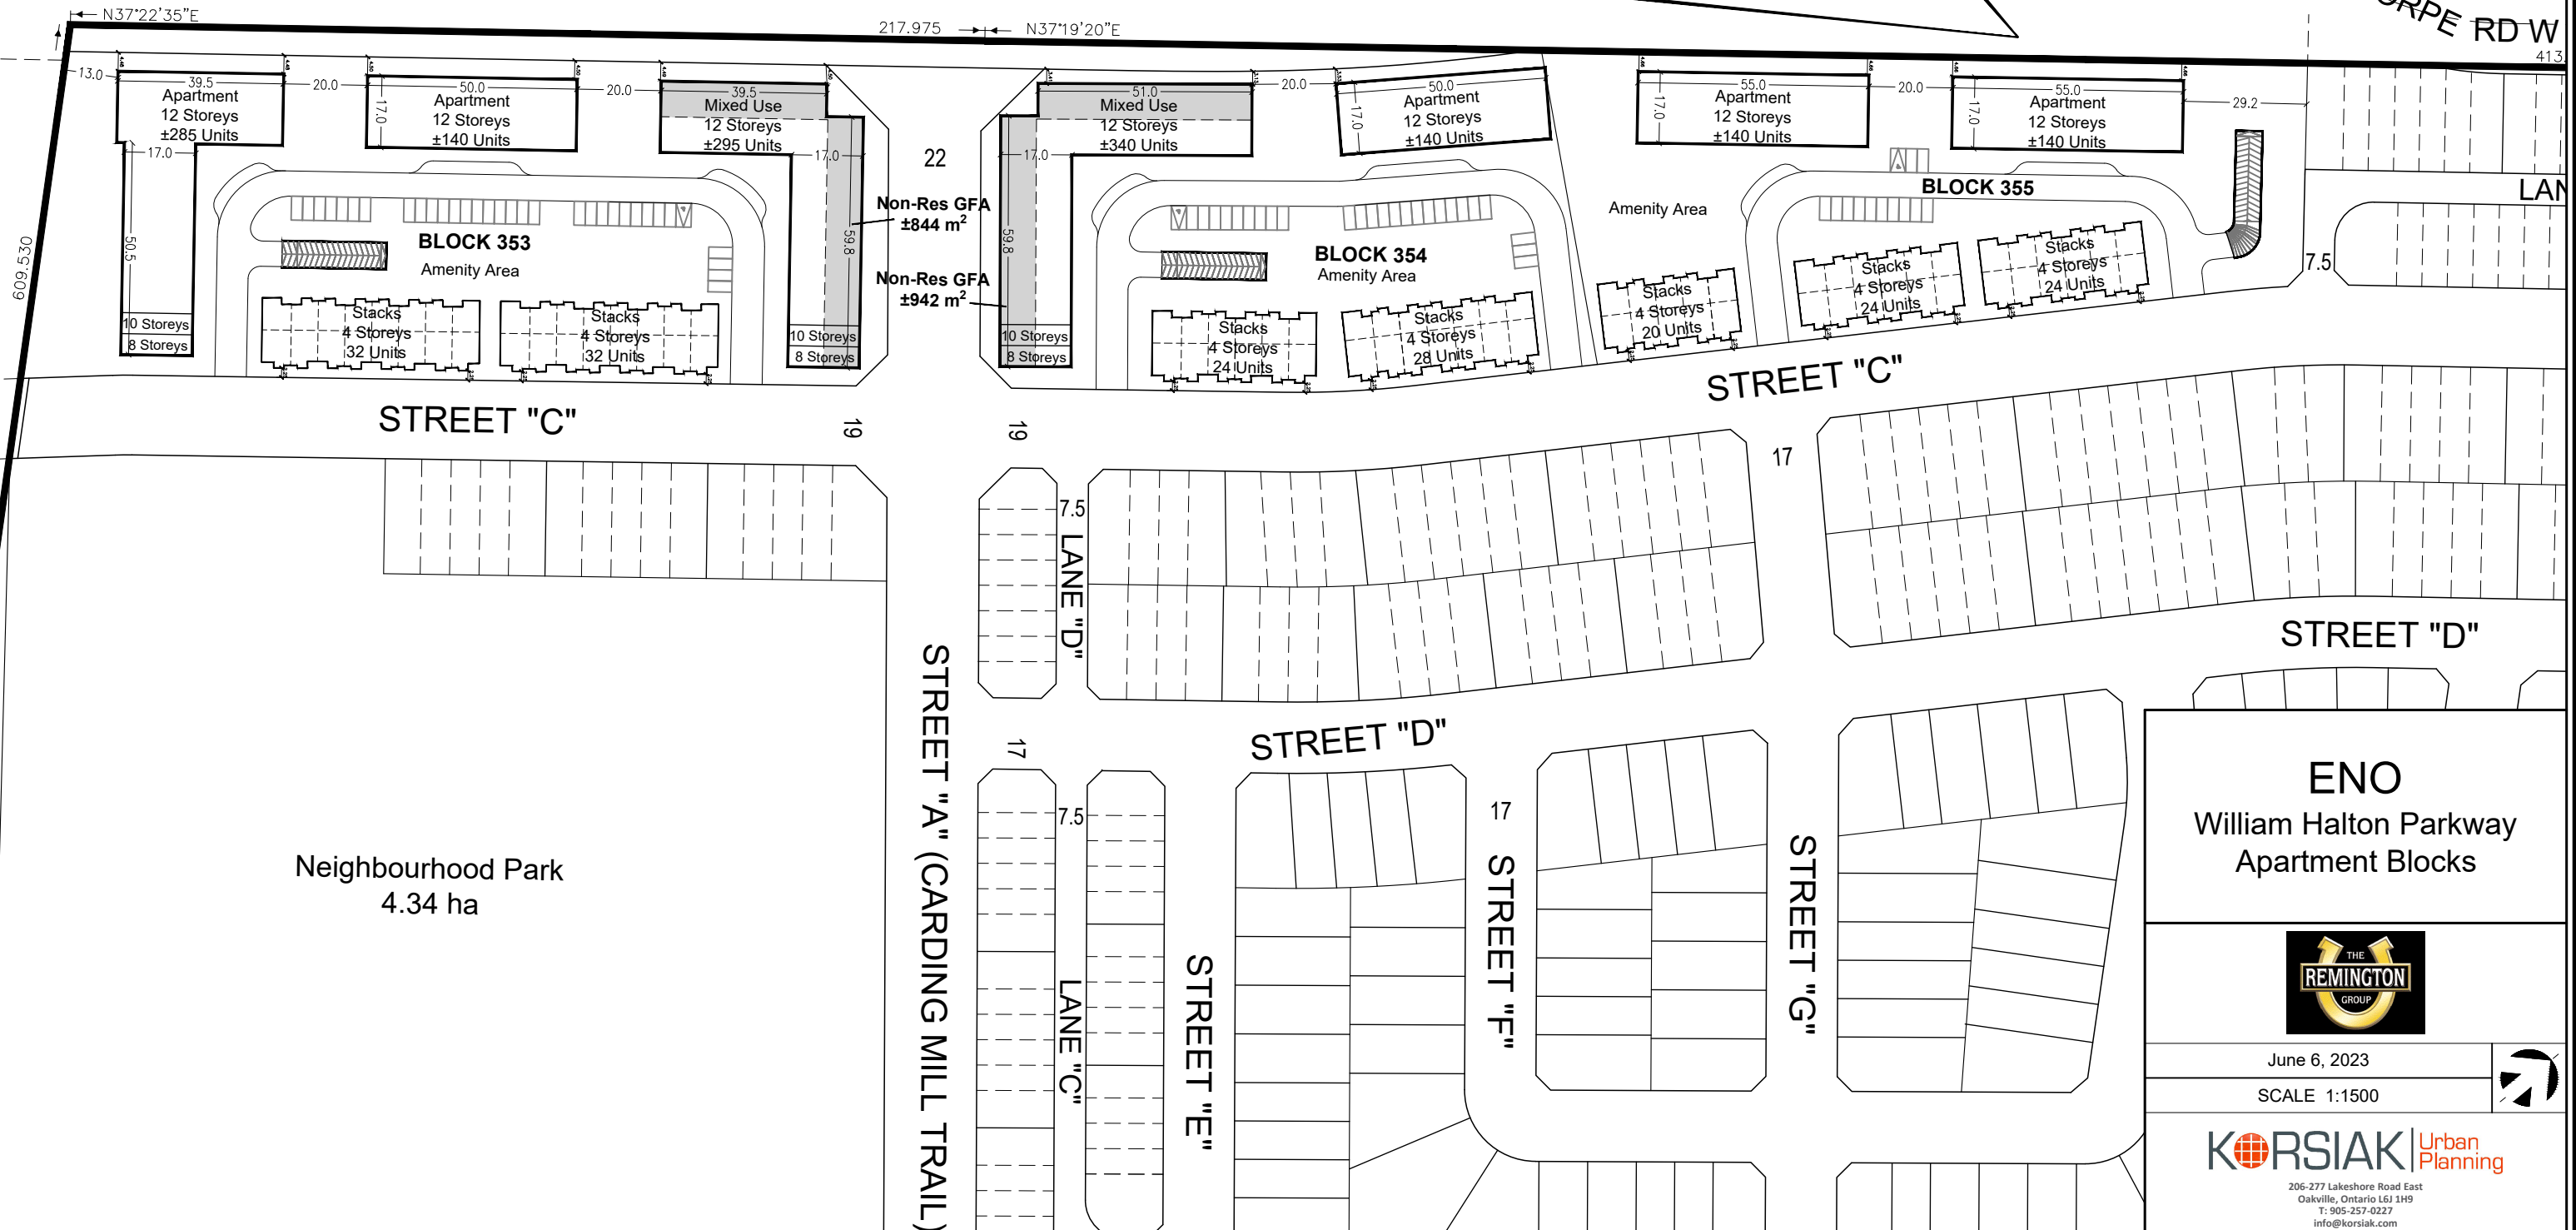

ENO
William Halton Parkway
Apartment Blocks



June 6, 2023

SCALE 1:1500



KORSIAK Urban Planning

206-277 Lakeshore Road East
Oakville, Ontario L6J 1H9
T: 905-257-0227
info@korsiak.com