





No.	Date	Description
8	2024/08/14	SPA R5
9	2024/10/22	DB
10	2024/11/22	SPA R6


ISSUED

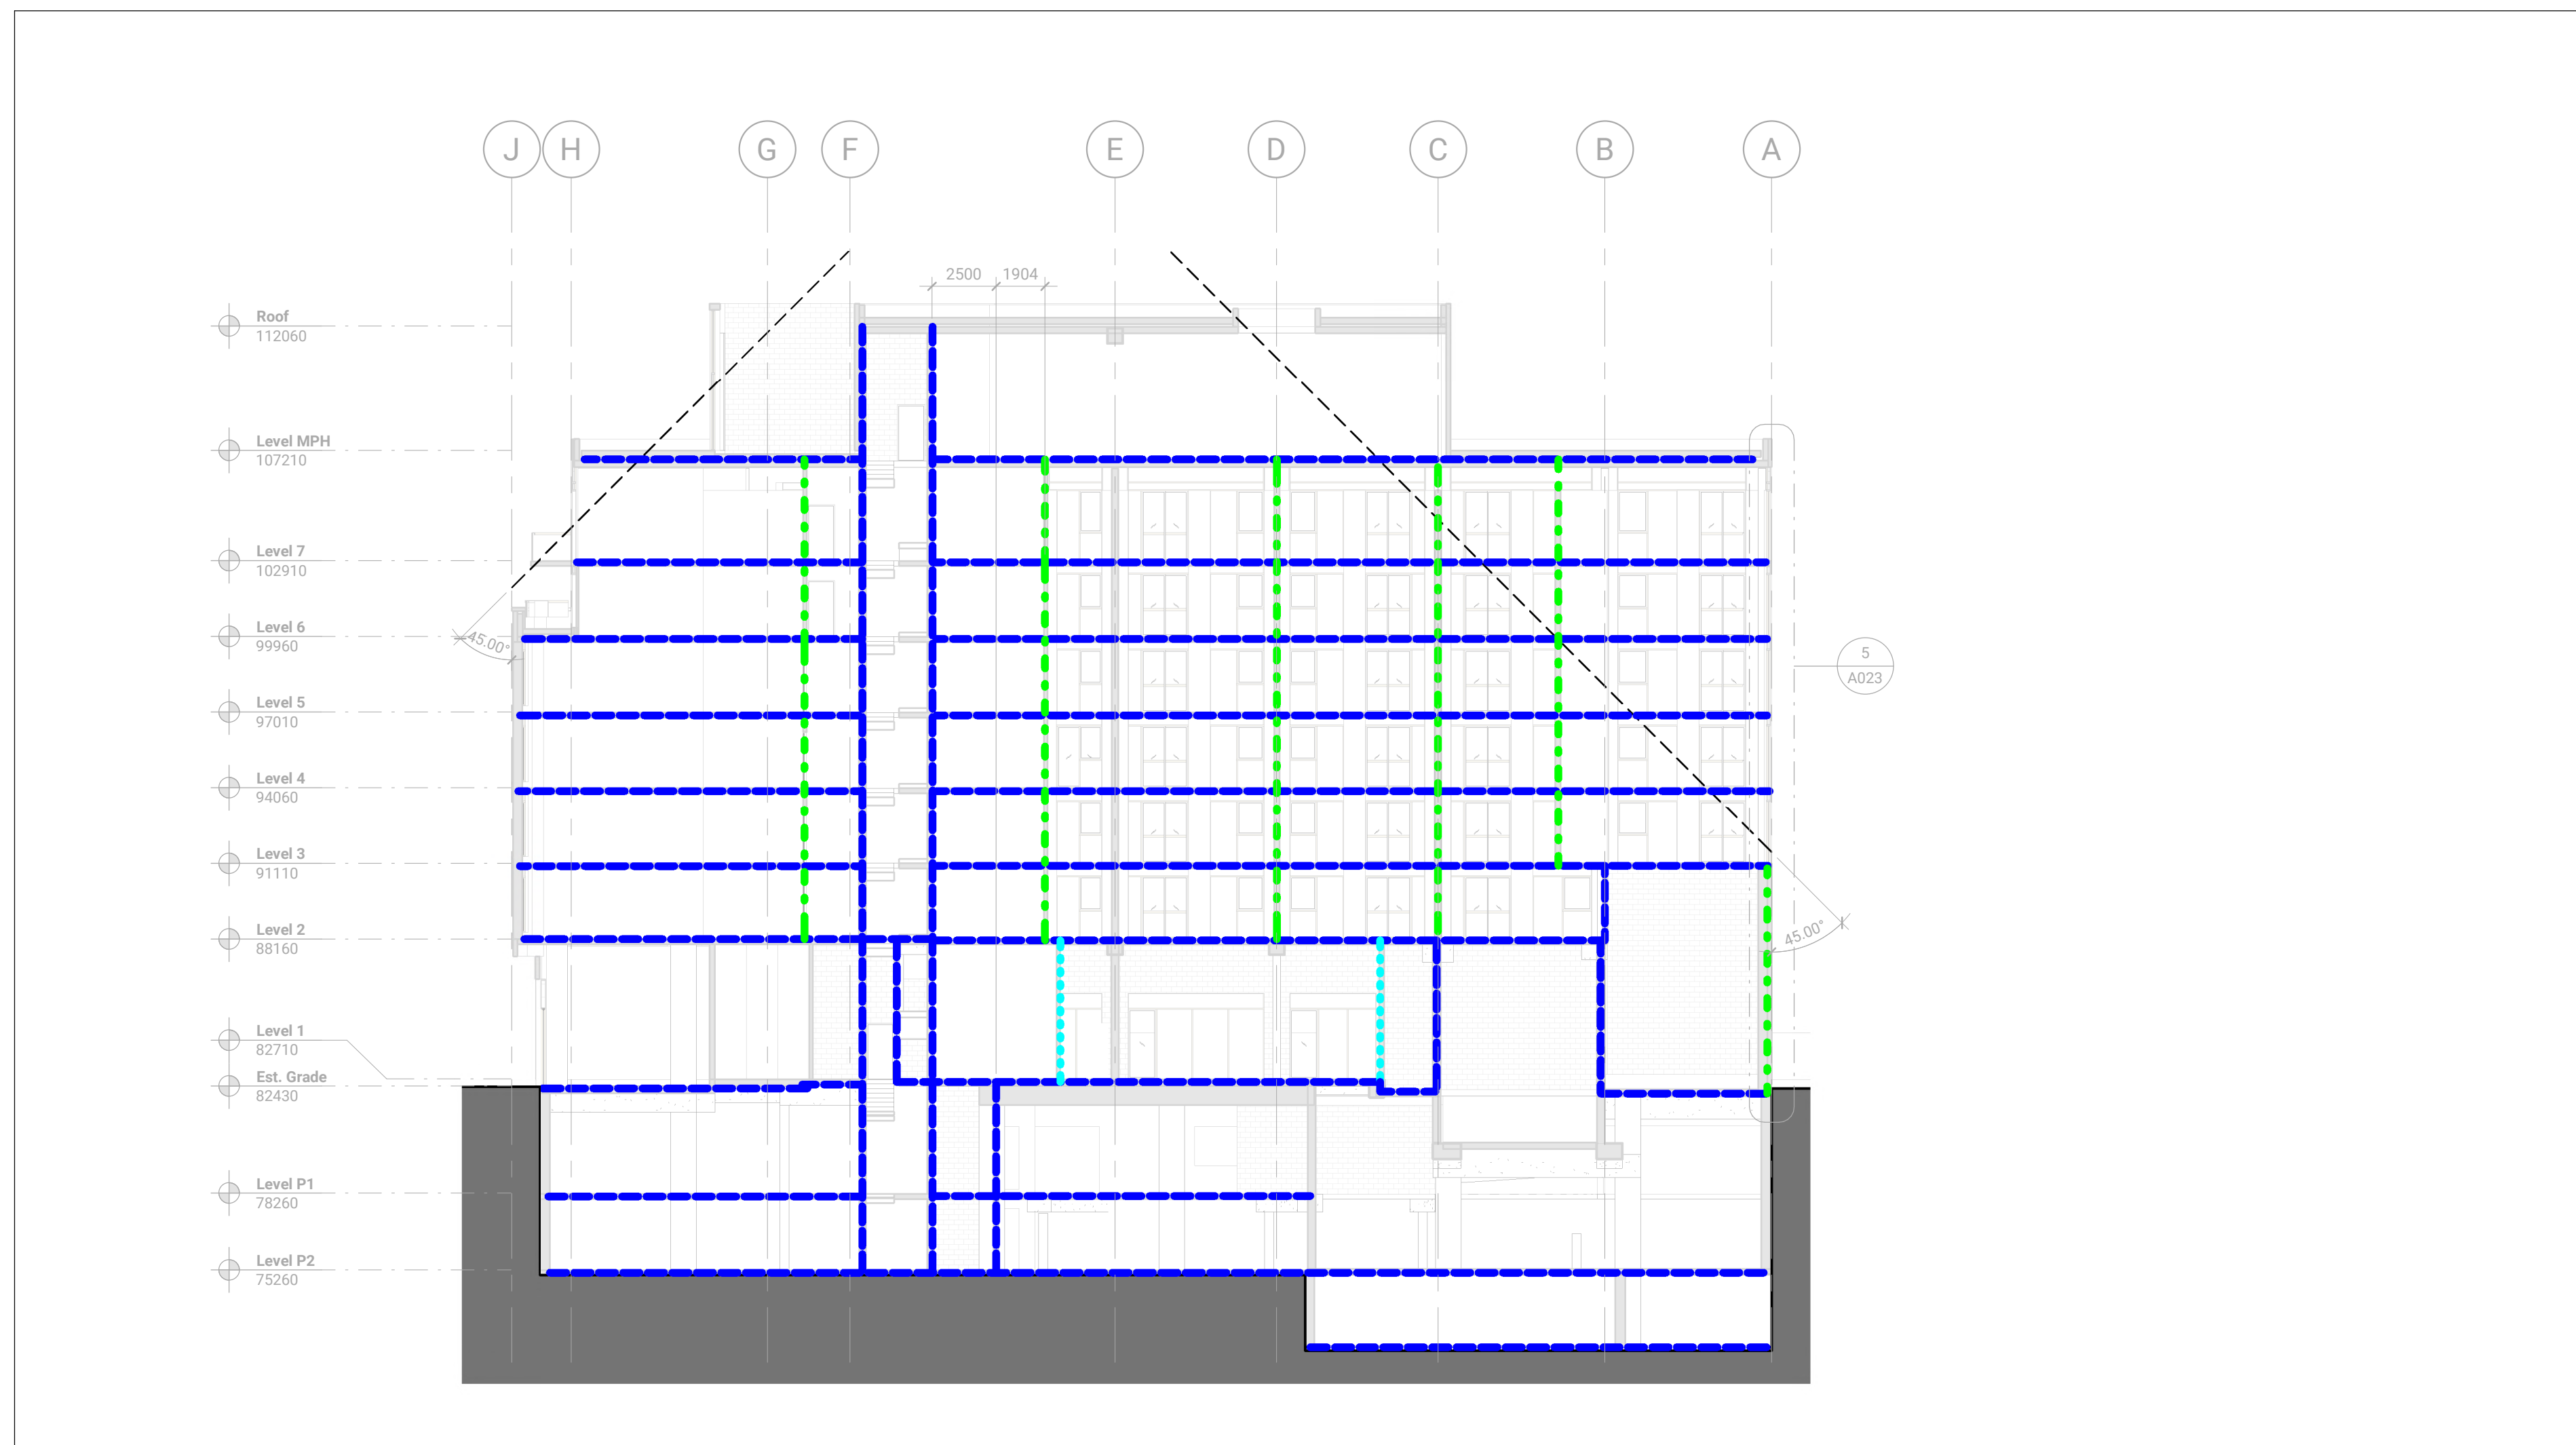


LIFE SAFETY SECTION - N-S SECTION THROUGH NORTH WING
1:200
1
A023

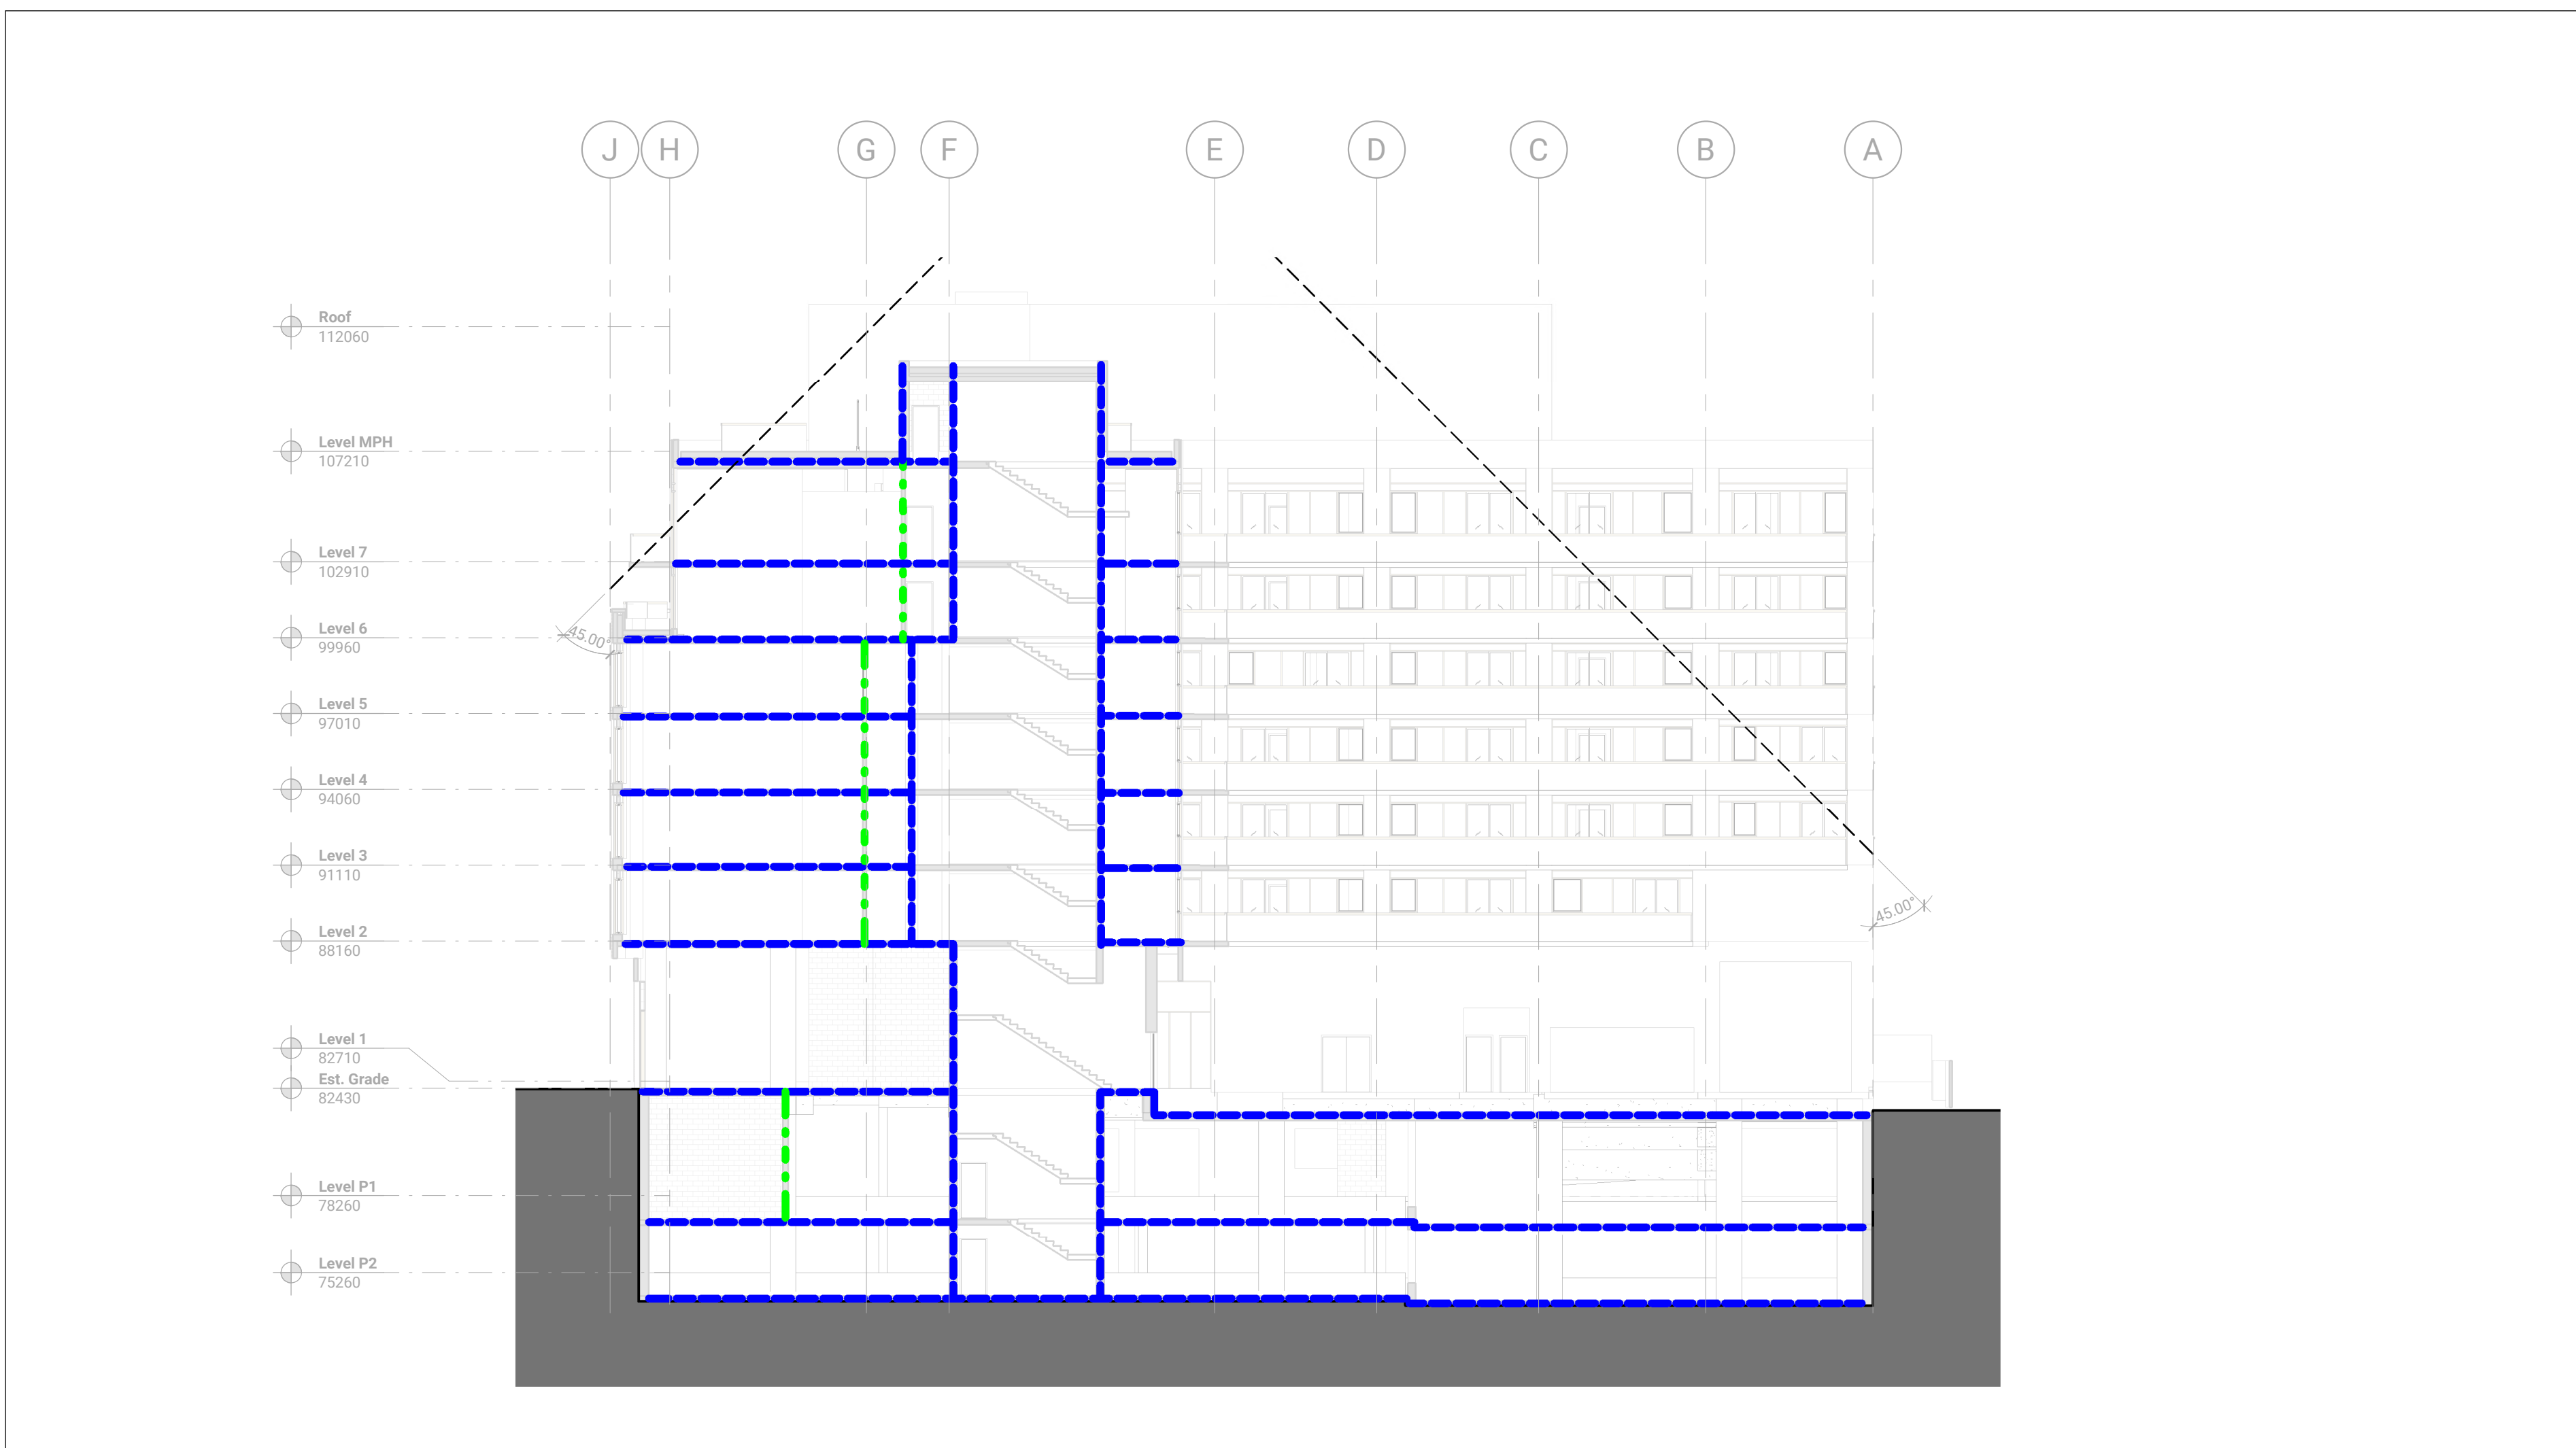


LIFE SAFETY SECTION - N-S SECTION
1:200
2
A023

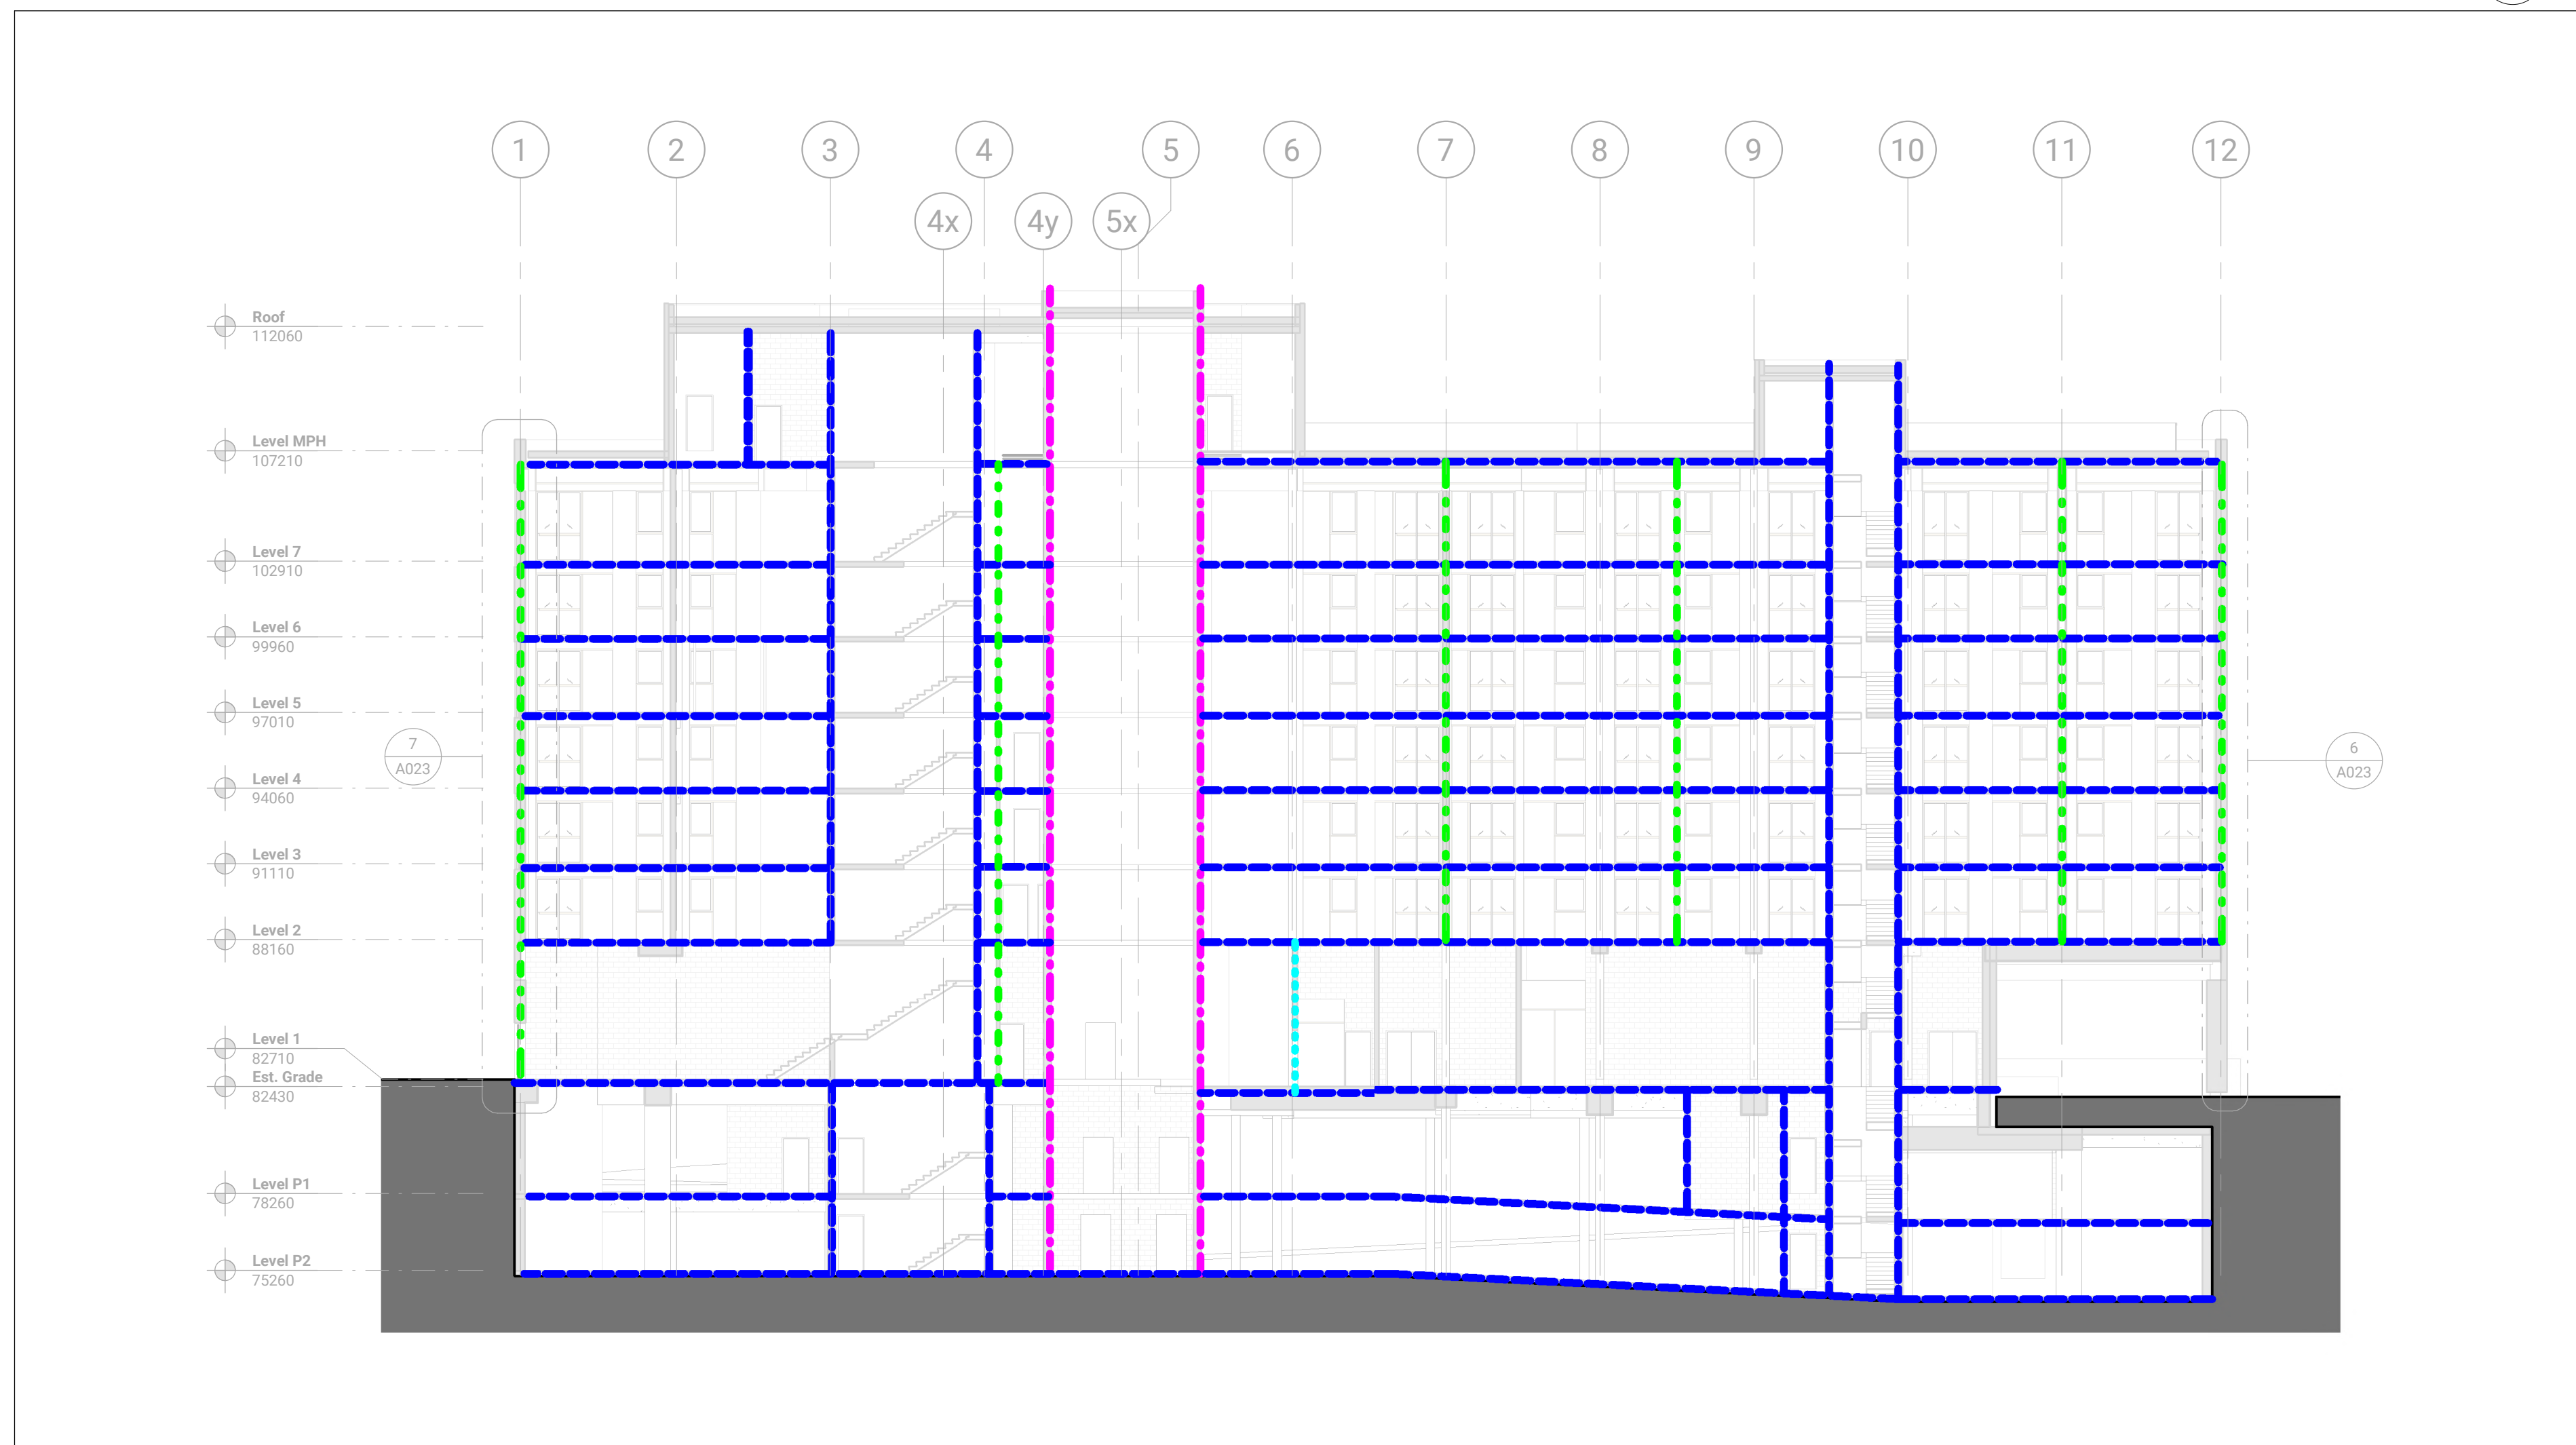


LIFE SAFETY SECTION - E-W SECTION
1:200
3
A023

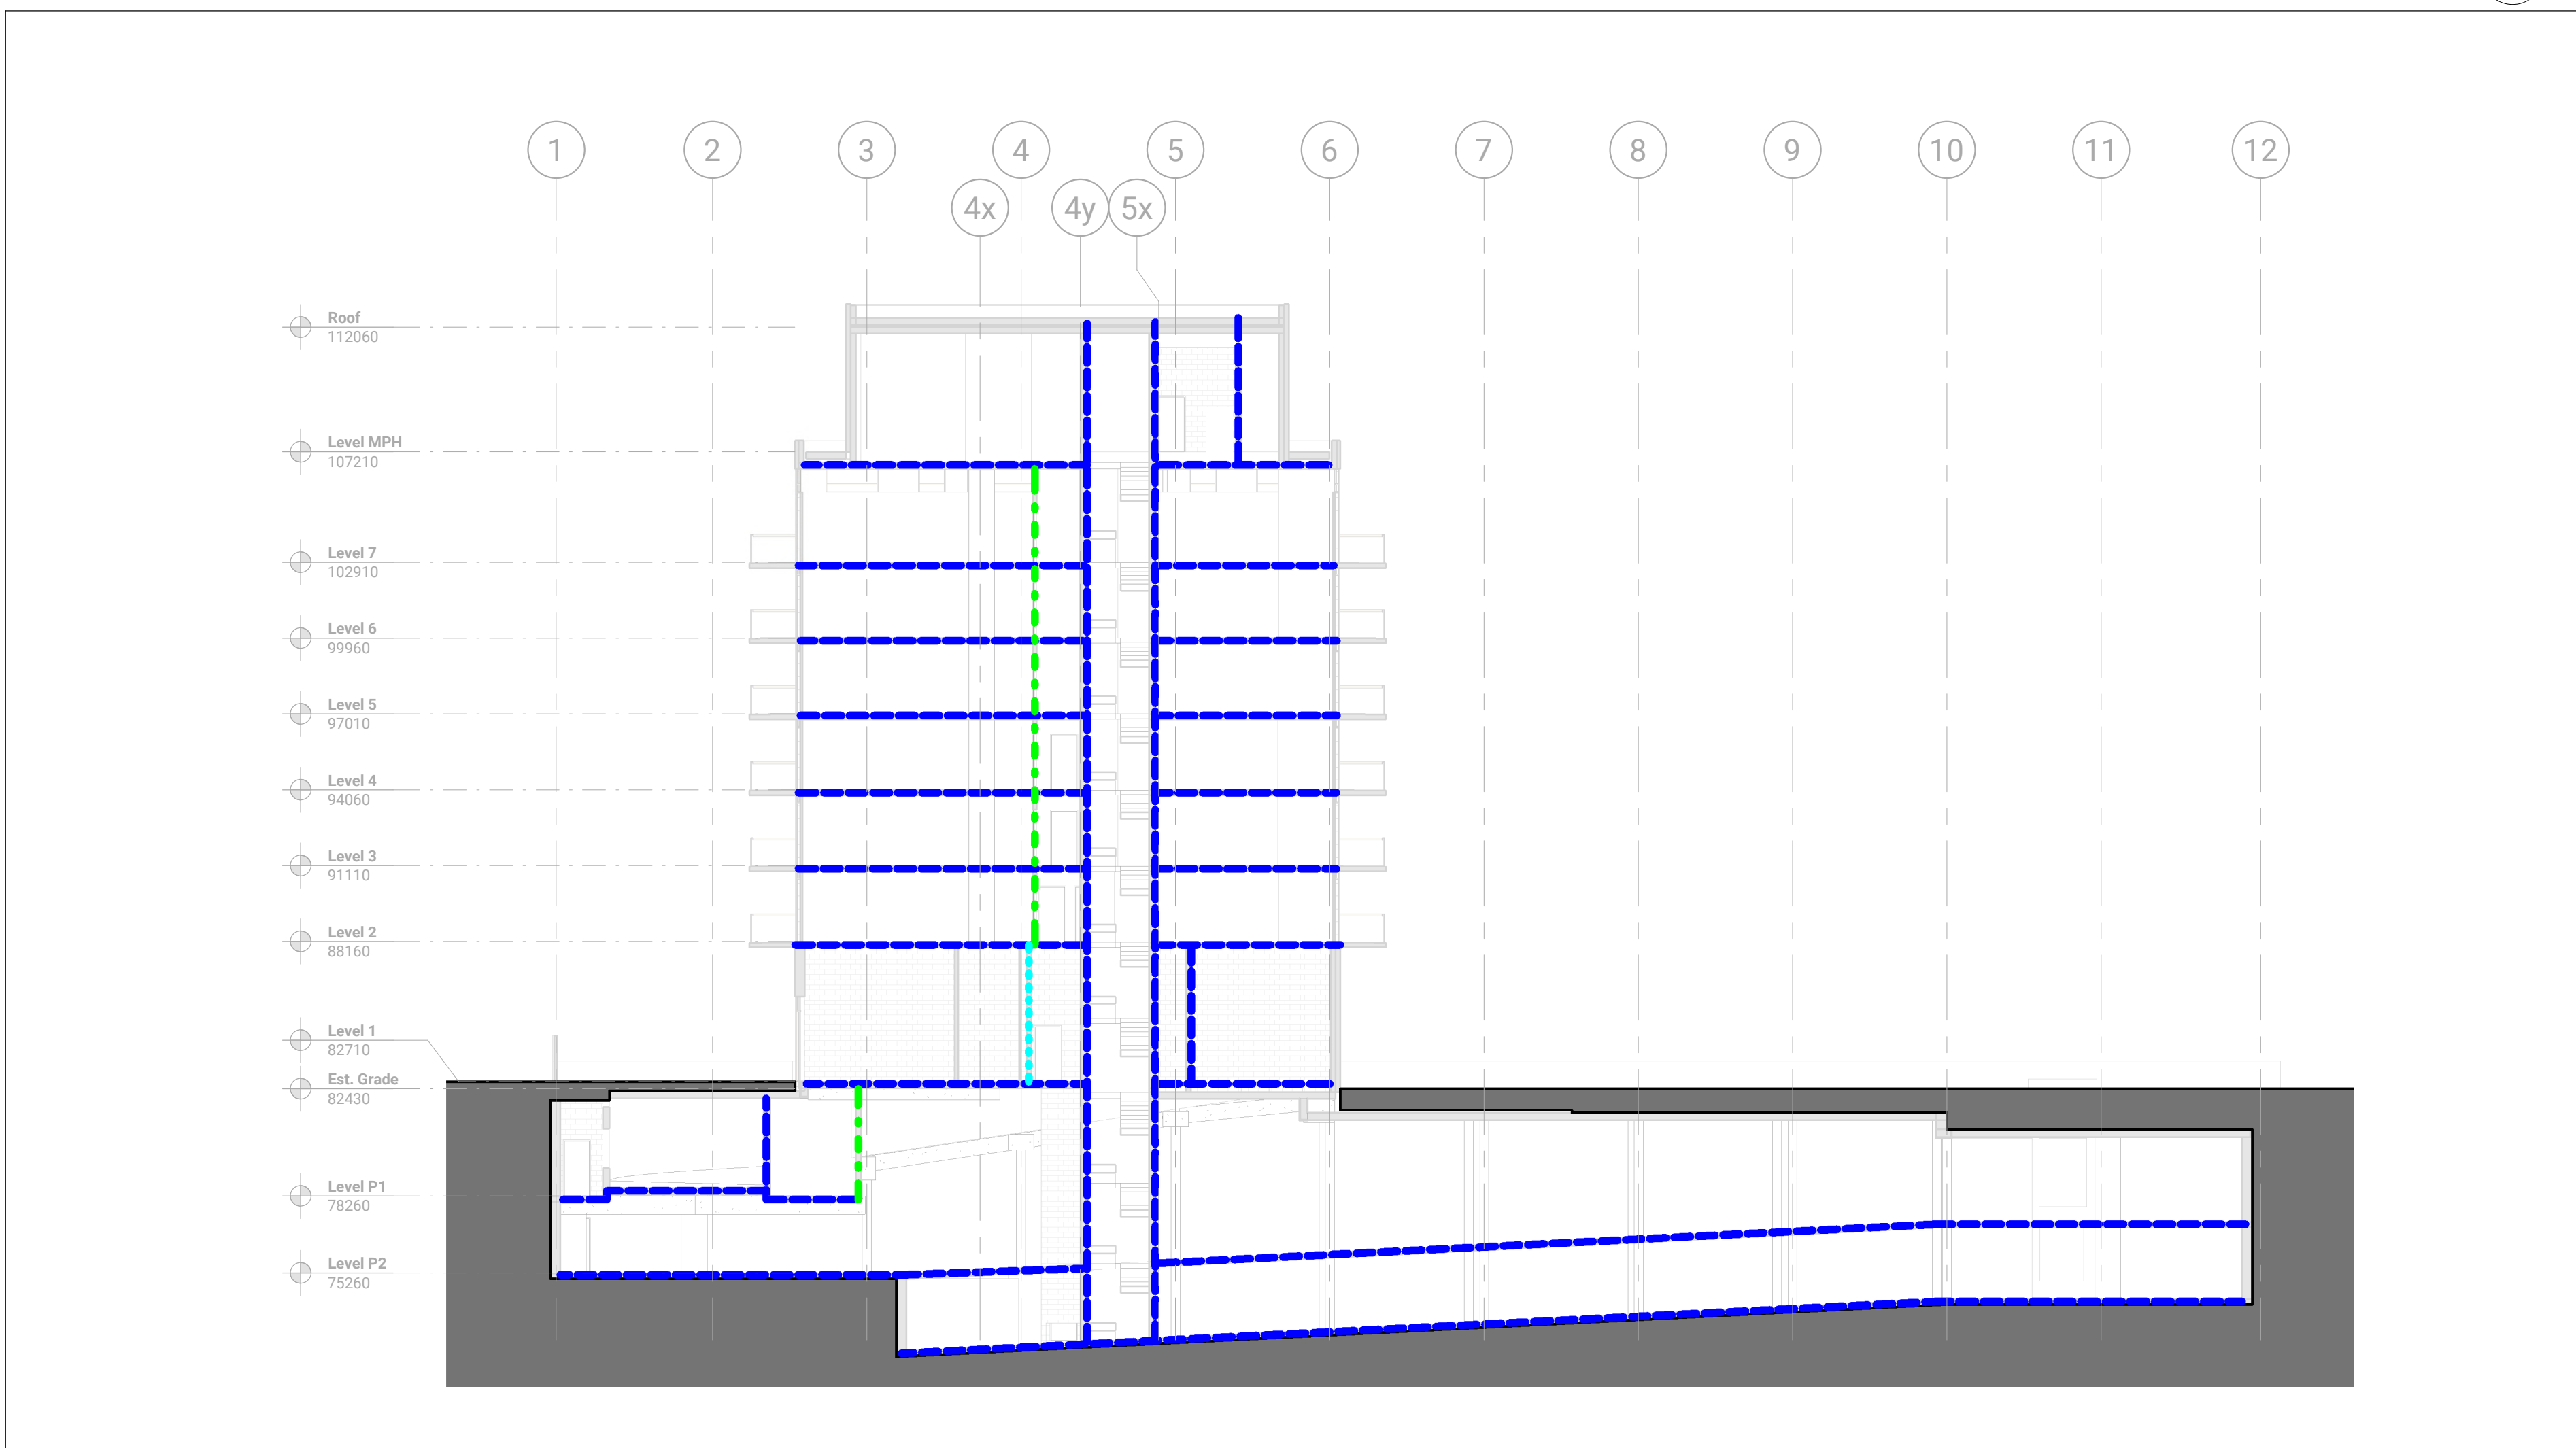


LIFE SAFETY SECTION - E-W SECTION THROUGH NORTH WING
1:200
4
A023

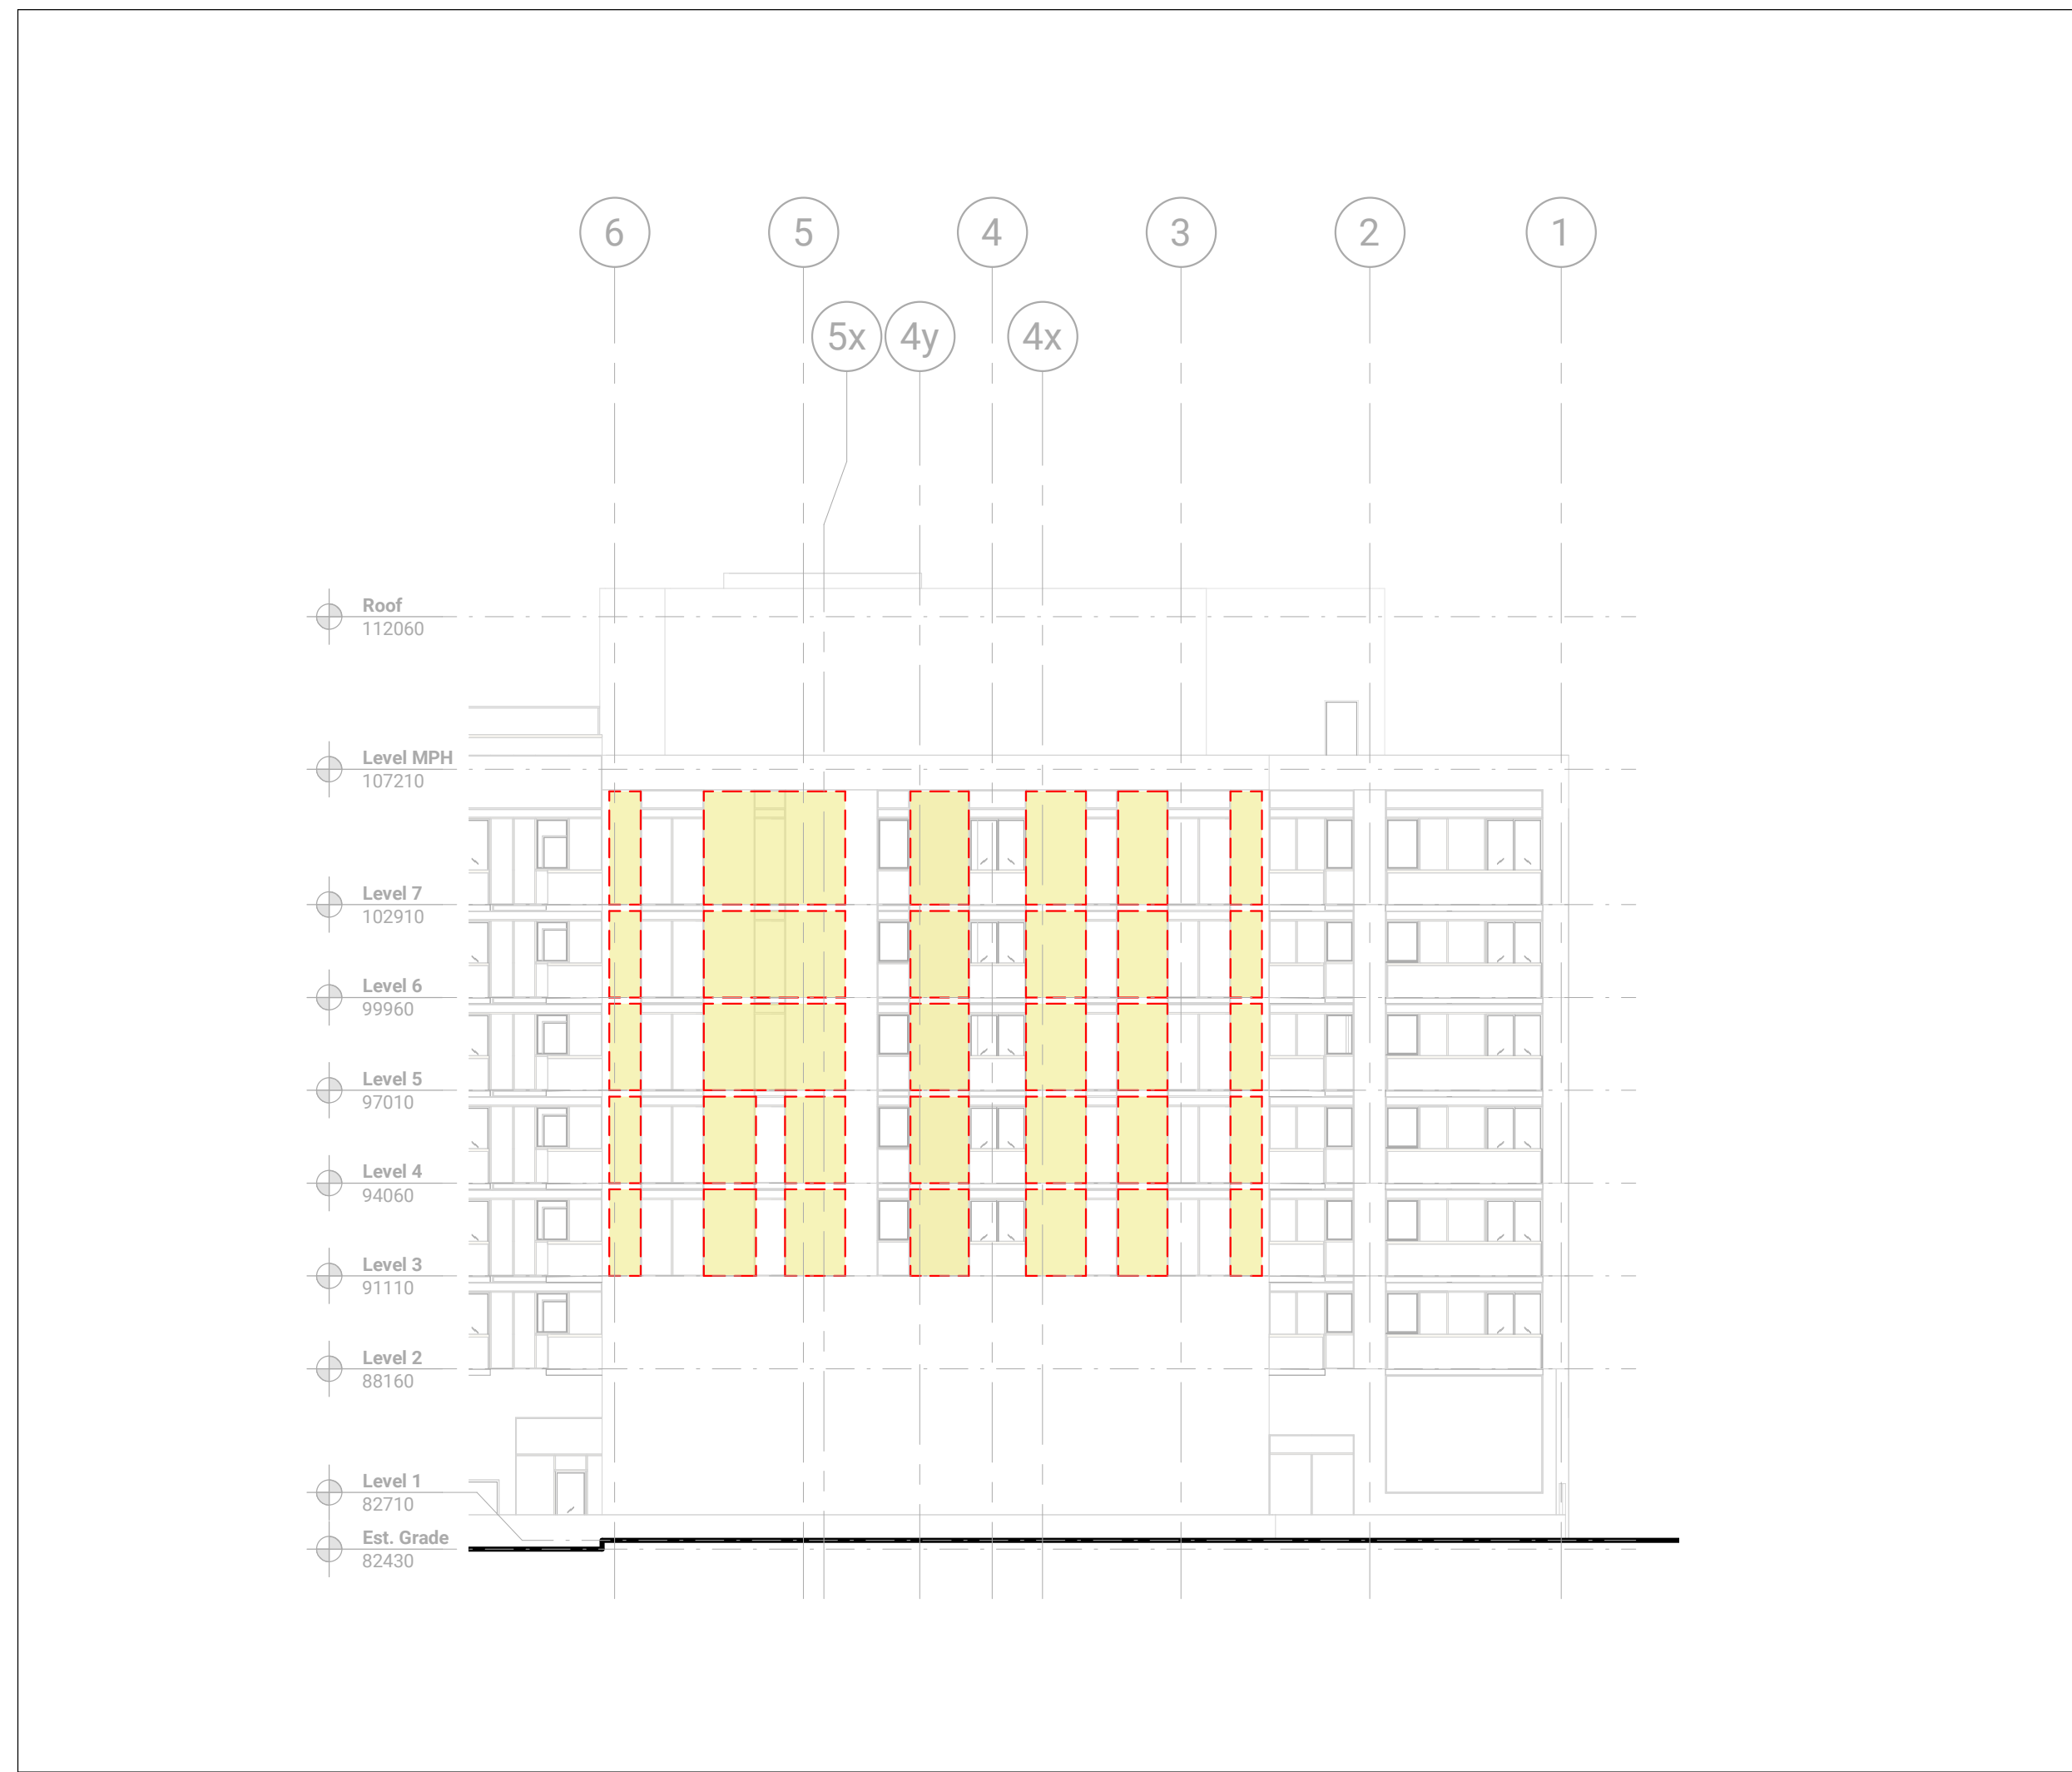

LIFE SAFETY-PARTIAL NORTH ELEVATION
1:200
5
A023

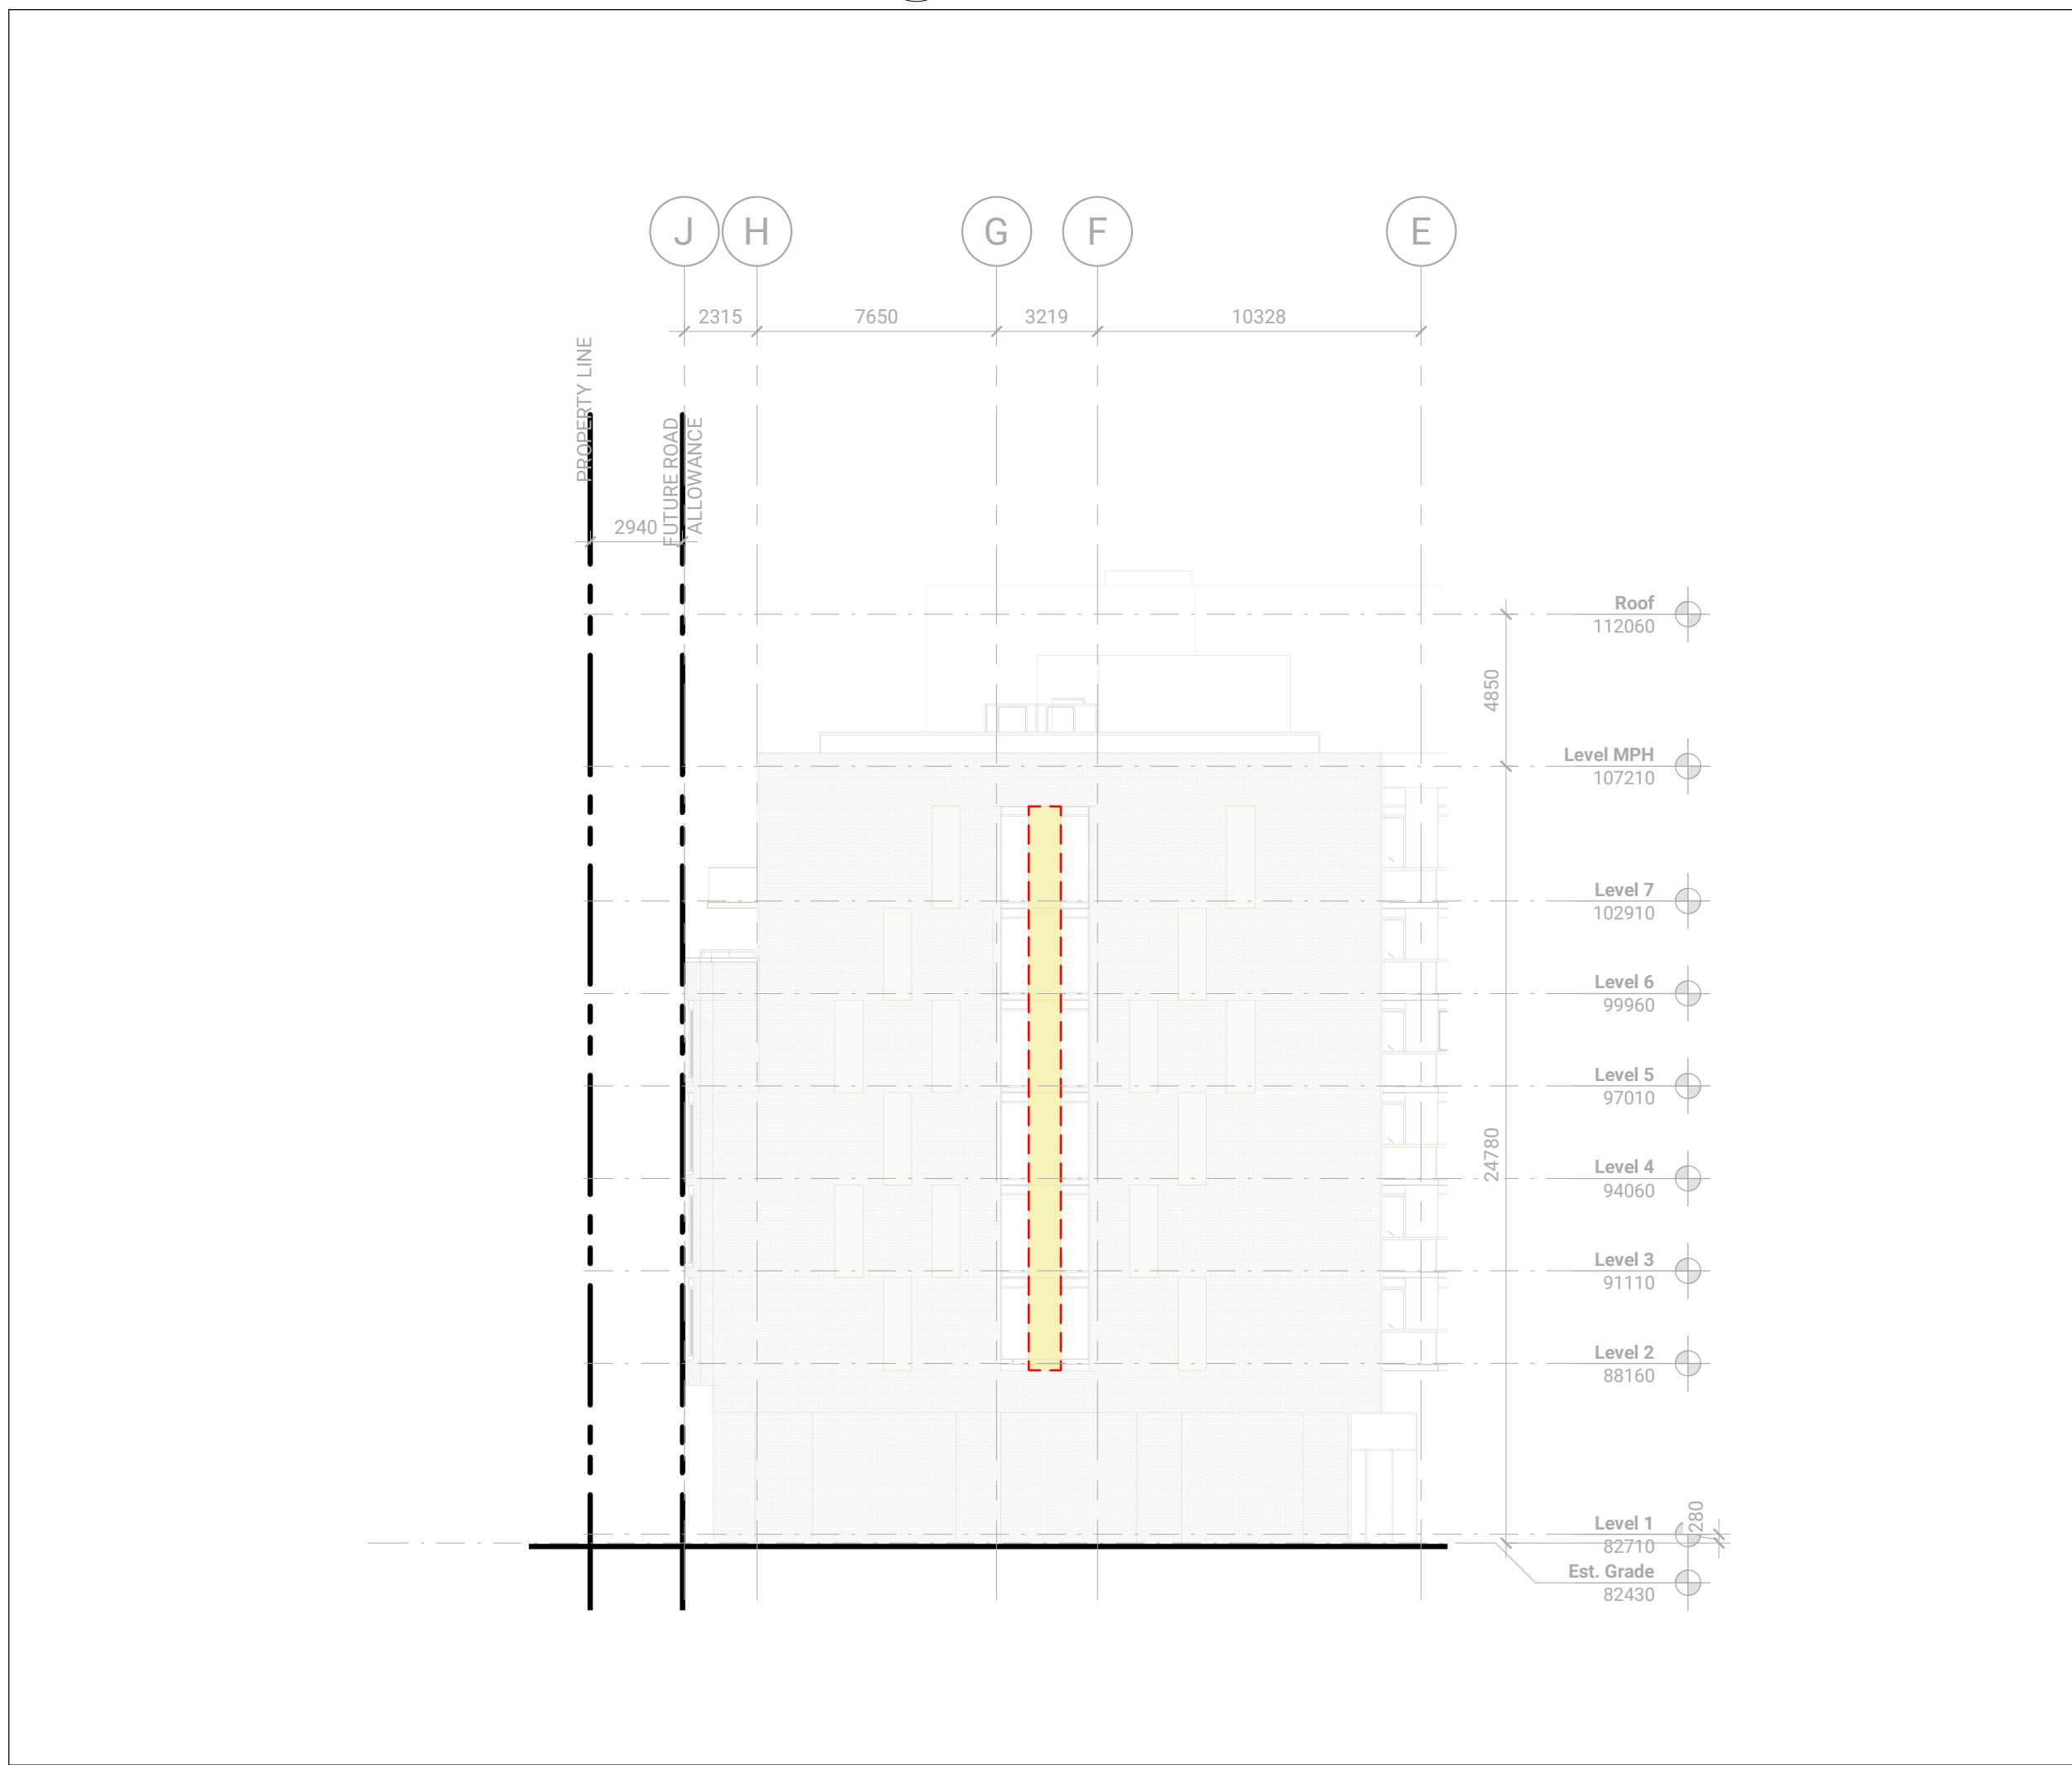

LIFE SAFETY-EAST ELEVATION
1:200
6
A023

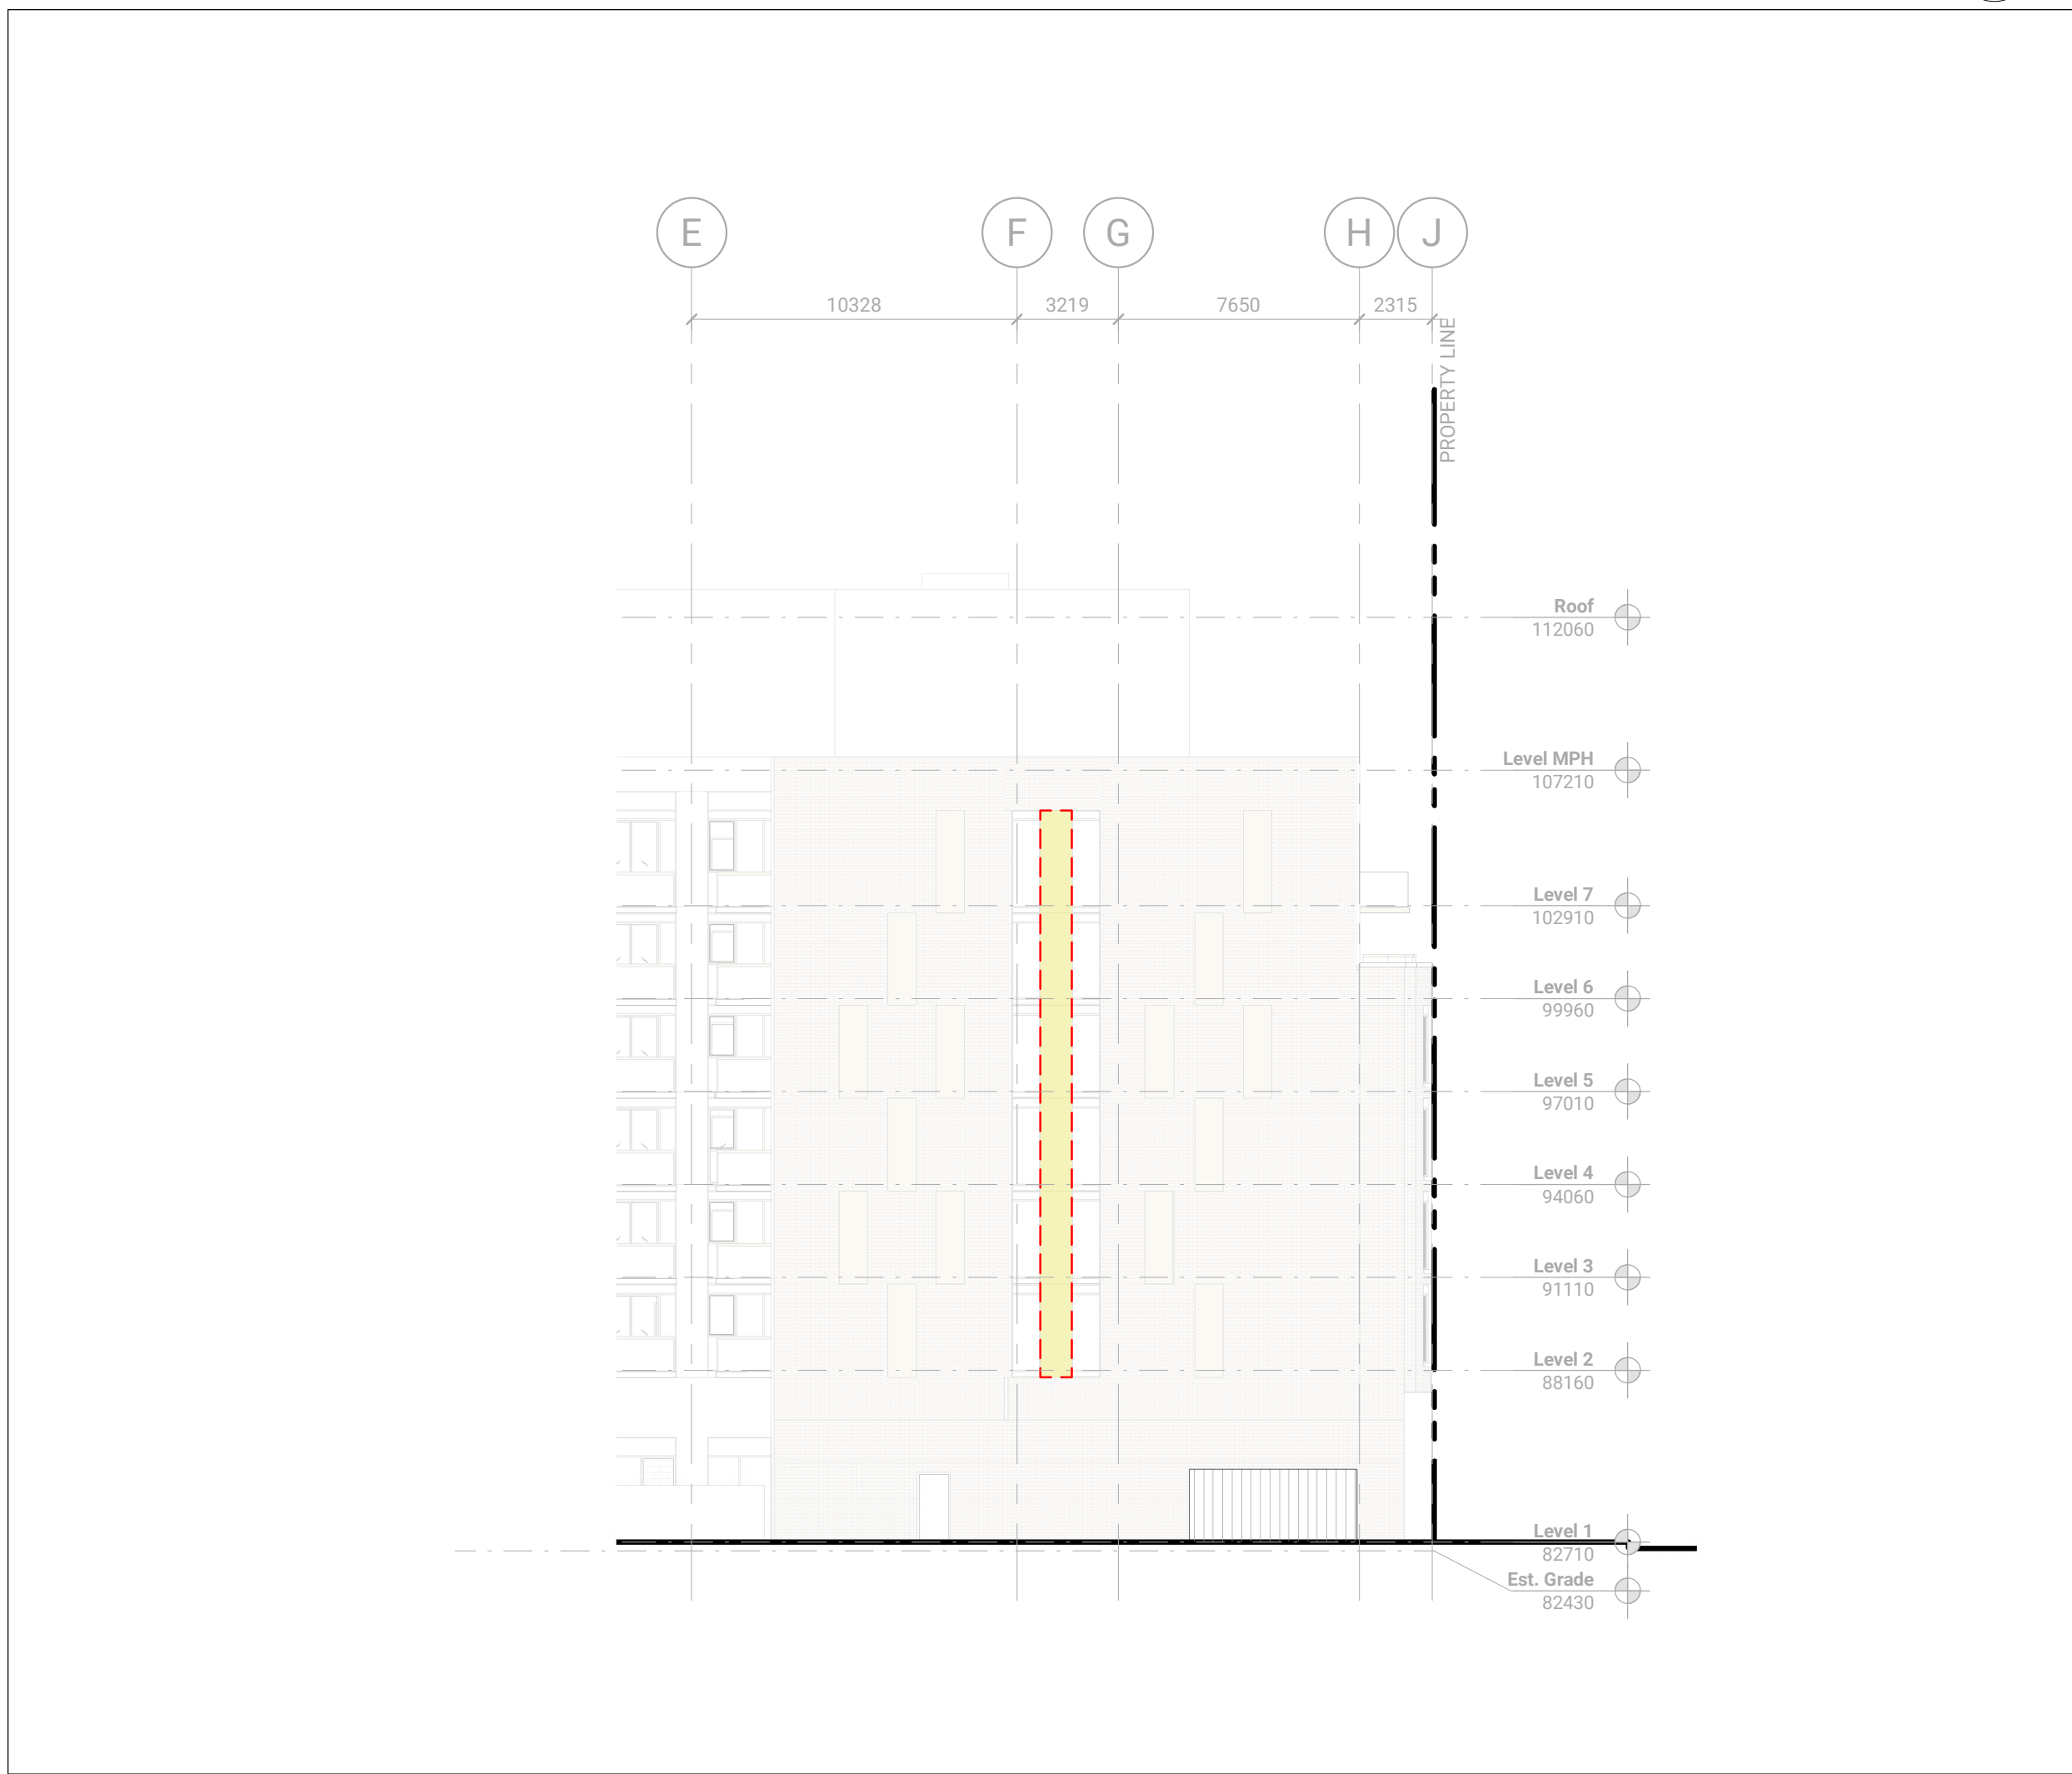

LIFE SAFETY-WEST ELEVATION
1:200
7
A023

- NON-RATED FIRE SEPARATION
- 45min FIRE SEPARATION
- 1hr FIRE SEPARATION
- 1.5hr FIRE SEPARATION
- 2hr FIRE SEPARATION
- 3hr FIRE SEPARATION
- DENOTES WINDOW WALL, SPANDREL GLASS OR ALUMINUM FACED TO HAVE A 60min FIRE RESISTANCE RATING.
- OPAQUE WINDOW WALL TO BE BACKED BY 60min FIRE RATED FURRING WALL (SEE PLAN FOR EXTENT AND LOCATIONS)



NOT FOR
CONSTRUCTION

CONTRACTOR MUST CHECK & VERIFY ALL DIMENSIONS ON THE JOB.
DO NOT SCALE DRAWINGS.

ALL DRAWINGS, SPECIFICATIONS AND RELATED DOCUMENTS ARE THE
COPYRIGHT PROPERTY OF THE ARCHITECT AND MUST BE RETURNED UPON
REQUEST. REPRODUCTION OF DRAWINGS, SPECIFICATIONS AND RELATED
DOCUMENTS IN PART OR IN WHOLE IS FORBIDDEN WITHOUT THE WRITTEN
PERMISSION OF THE ARCHITECT.


THIS DRAWING IS NOT TO BE USED FOR CONSTRUCTION UNTIL SIGNED BY
ARCHITECT.

2375 Lakeshore Rd W



221001
22 NOV 2024

SOUTH ELEVATION

A301

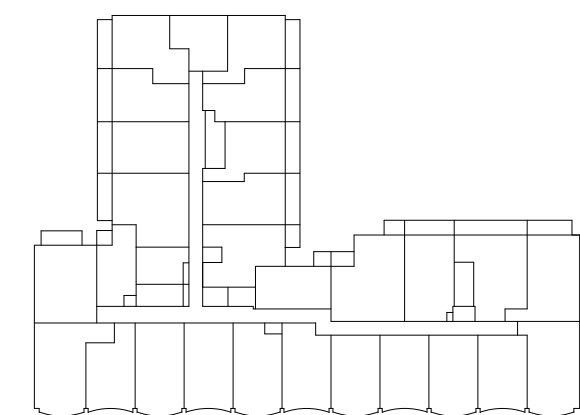

No.	Date	Description
1	2022/03/31	ZBA & OPA
2	2022/07/04	SPA
3	2023/05/15	ZBA R1 & SPA R1
4	2023/07/28	ZBA R2 & SPA R2
5	2023/09/08	ZBA R3 & SPA R3
6	2023/09/26	OLT
7	2024/03/22	SPA R4
8	2024/08/14	SPA R5
9	2024/10/22	DD
10	2024/11/22	SPA R6

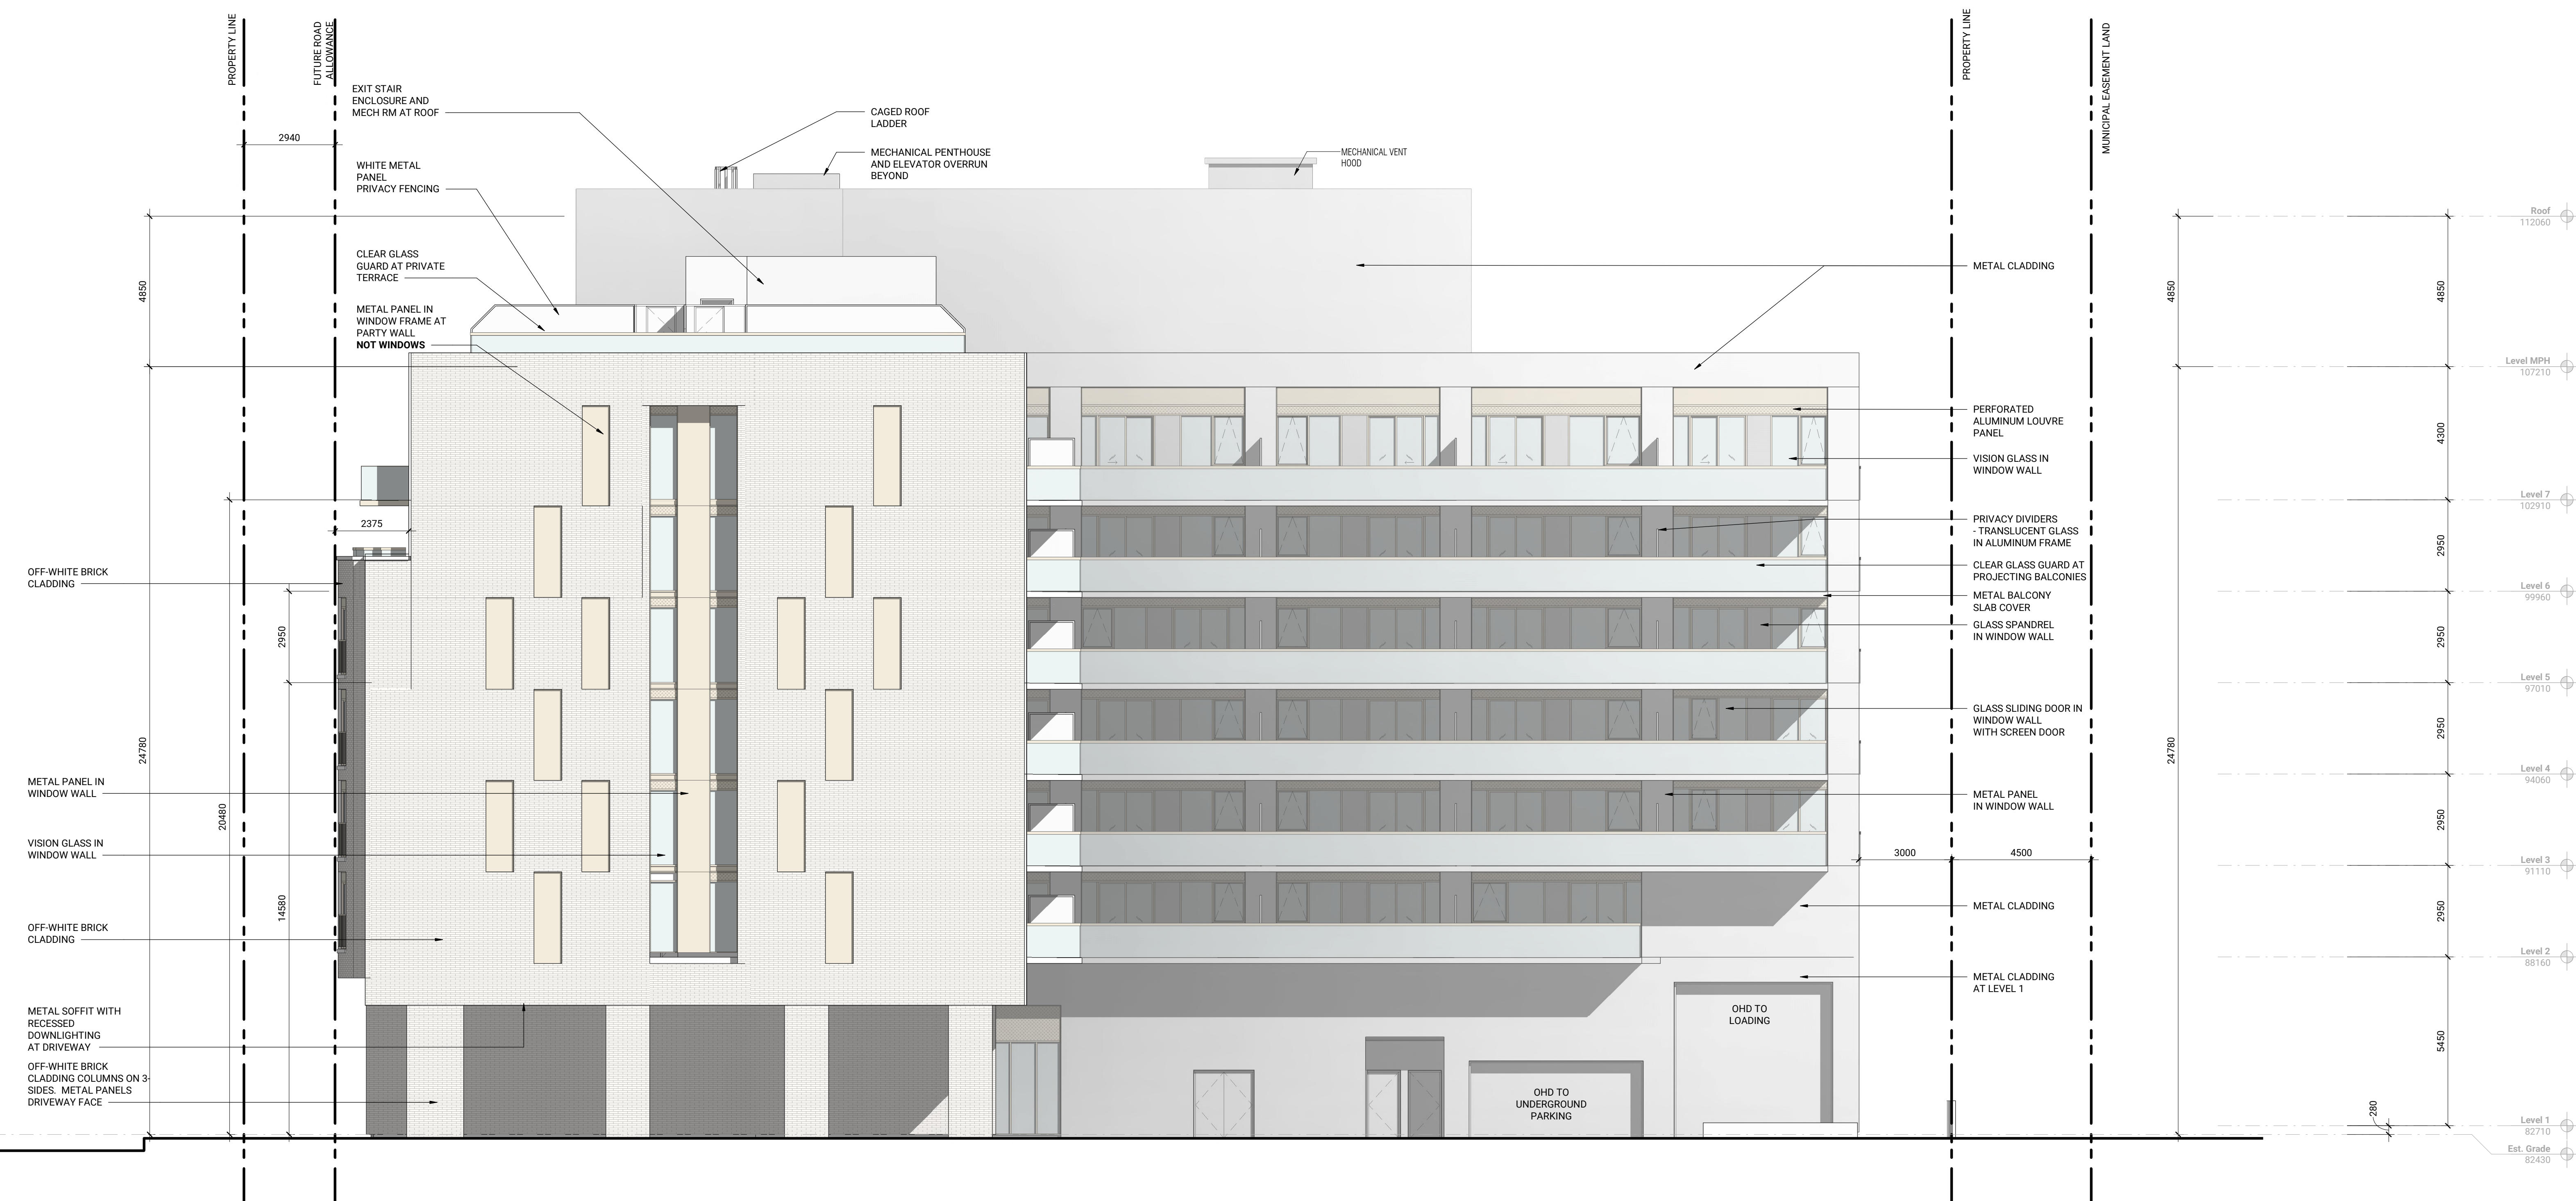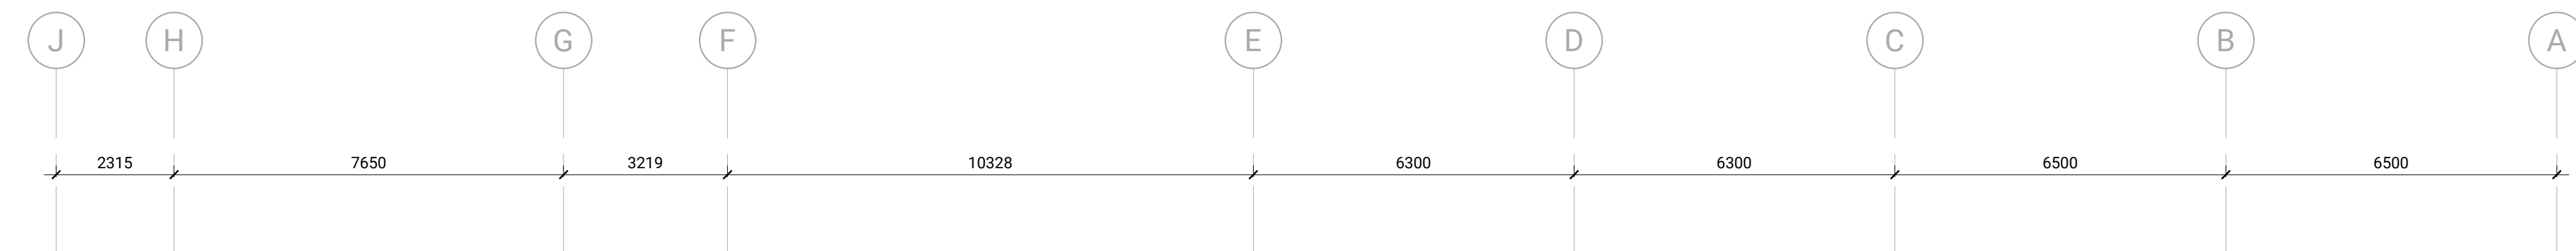

NOT FOR
CONSTRUCTION

CONTRACTOR MUST CHECK & VERIFY ALL DIMENSIONS ON THE JOB.
DO NOT SCALE DRAWINGS.
ALL DRAWING SPECIFICATIONS AND RELATED DOCUMENTS ARE THE
COPYRIGHT PROPERTY OF THE ARCHITECT AND MUST BE RETURNED UPON
REQUEST. REPRODUCTION OF DRAWING, SPECIFICATIONS AND RELATED
DOCUMENTS IN PART OR IN WHOLE IS FORBIDDEN WITHOUT THE WRITTEN
PERMISSION OF THE ARCHITECT.
THIS DRAWING IS NOT TO BE USED FOR CONSTRUCTION UNTIL SIGNED BY THE
ARCHITECT.


2375 Lakeshore Rd W

221001
22 NOV 2024

EAST ELEVATION
1:100

A302

No.	Date	Description
1	2022/03/31	ZBA & OPA
2	2022/07/04	SPA
3	2023/05/15	ZBA R1 & S1
4	2023/07/28	ZBA R2, & S2
5	2023/09/08	ZBA R3, & S3
6	2023/09/26	OLT
7	2024/03/22	SPA R4
8	2024/08/14	SPA R5
9	2024/10/22	DD
10	2024/11/22	SPA R6

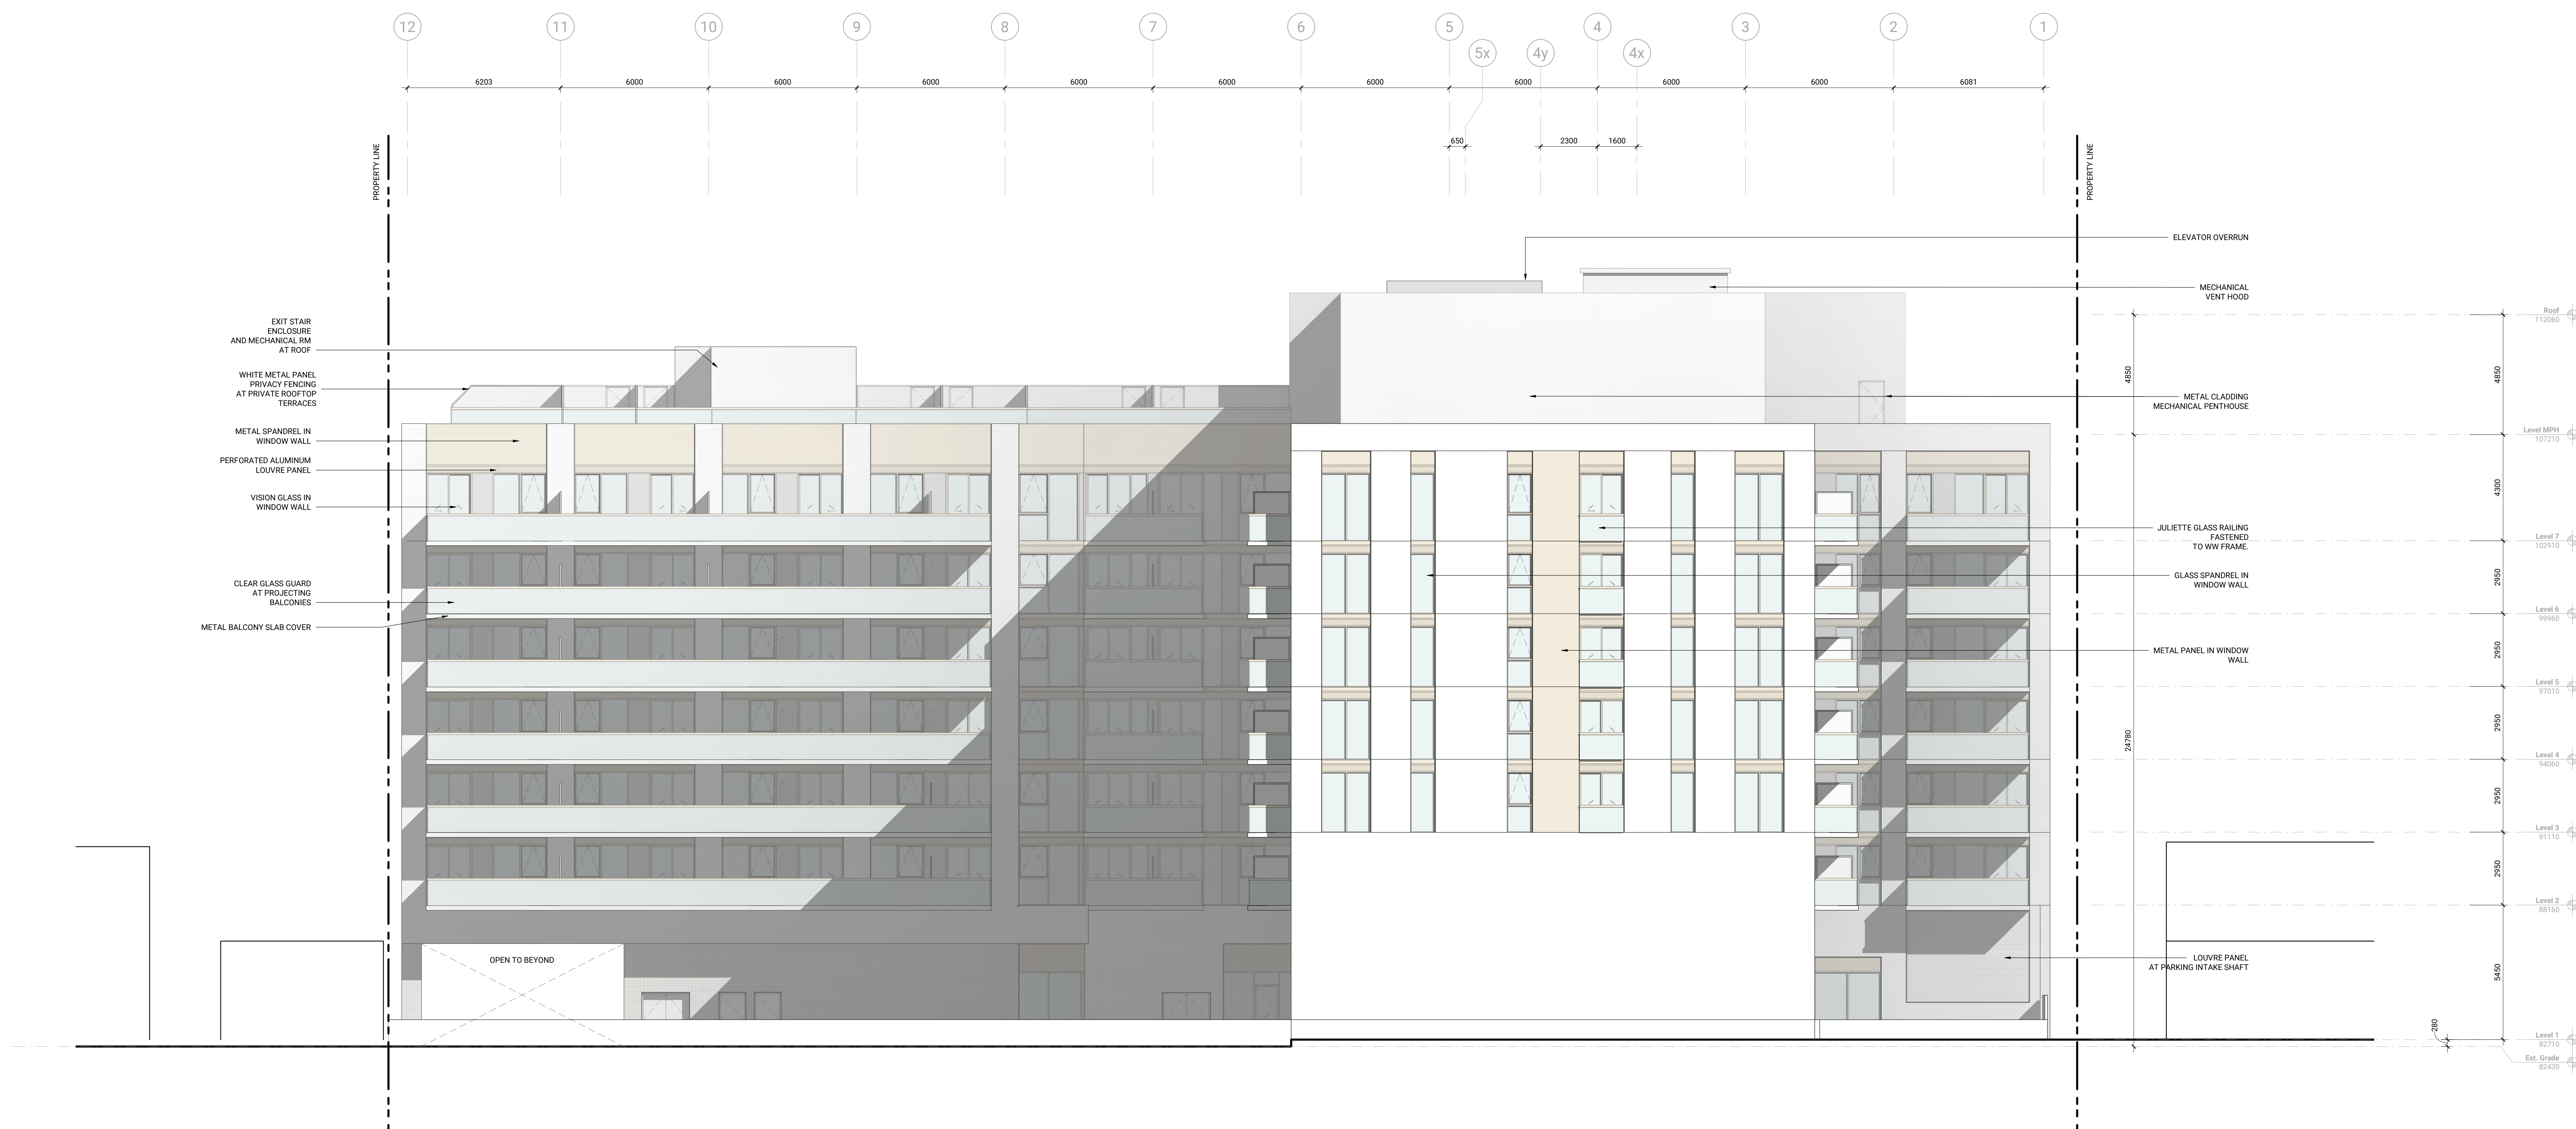

NOT FOR
CONSTRUCTION

ALL DRAWINGS, SPECIFICATIONS AND RELATED DOCUMENTS ARE THE COPYRIGHT PROPERTY OF THE ARCHITECT AND MUST BE RETURNED UPON REQUEST. REPRODUCTION OF DRAWINGS, SPECIFICATIONS AND RELATED DOCUMENTS IN PART OR IN WHOLE IS FORBIDDEN WITHOUT THE WRITTEN PERMISSION OF THE ARCHITECT.

THIS DRAWING IS NOT TO BE USED FOR CONSTRUCTION UNTIL SIGNED BY THE ARCHITECT.


2375 Lakeshore Rd W

221001
22 NOV 2024

NORTH ELEVATION


1:100

A303

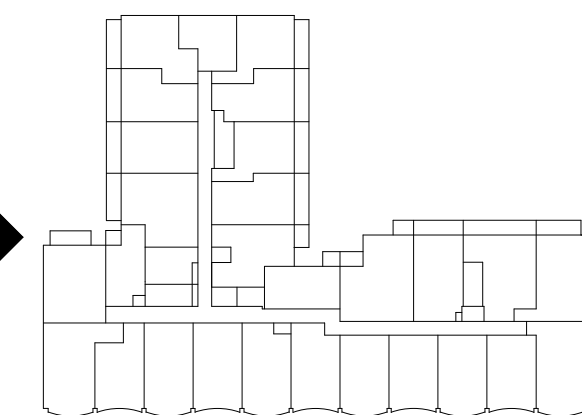

ISSUED

No.	Date	Description
1	2022/03/31	ZBA & OPA
2	2022/07/04	SPA
3	2023/05/15	ZBA R1 & SPA R1
4	2023/07/28	ZBA R2 & SPA R2
5	2023/09/08	ZBA R3 & SPA R3
6	2023/09/26	OLT
7	2024/03/22	SPA R4
8	2024/08/14	SPA R5
9	2024/10/22	DD
10	2024/11/22	SPA R6

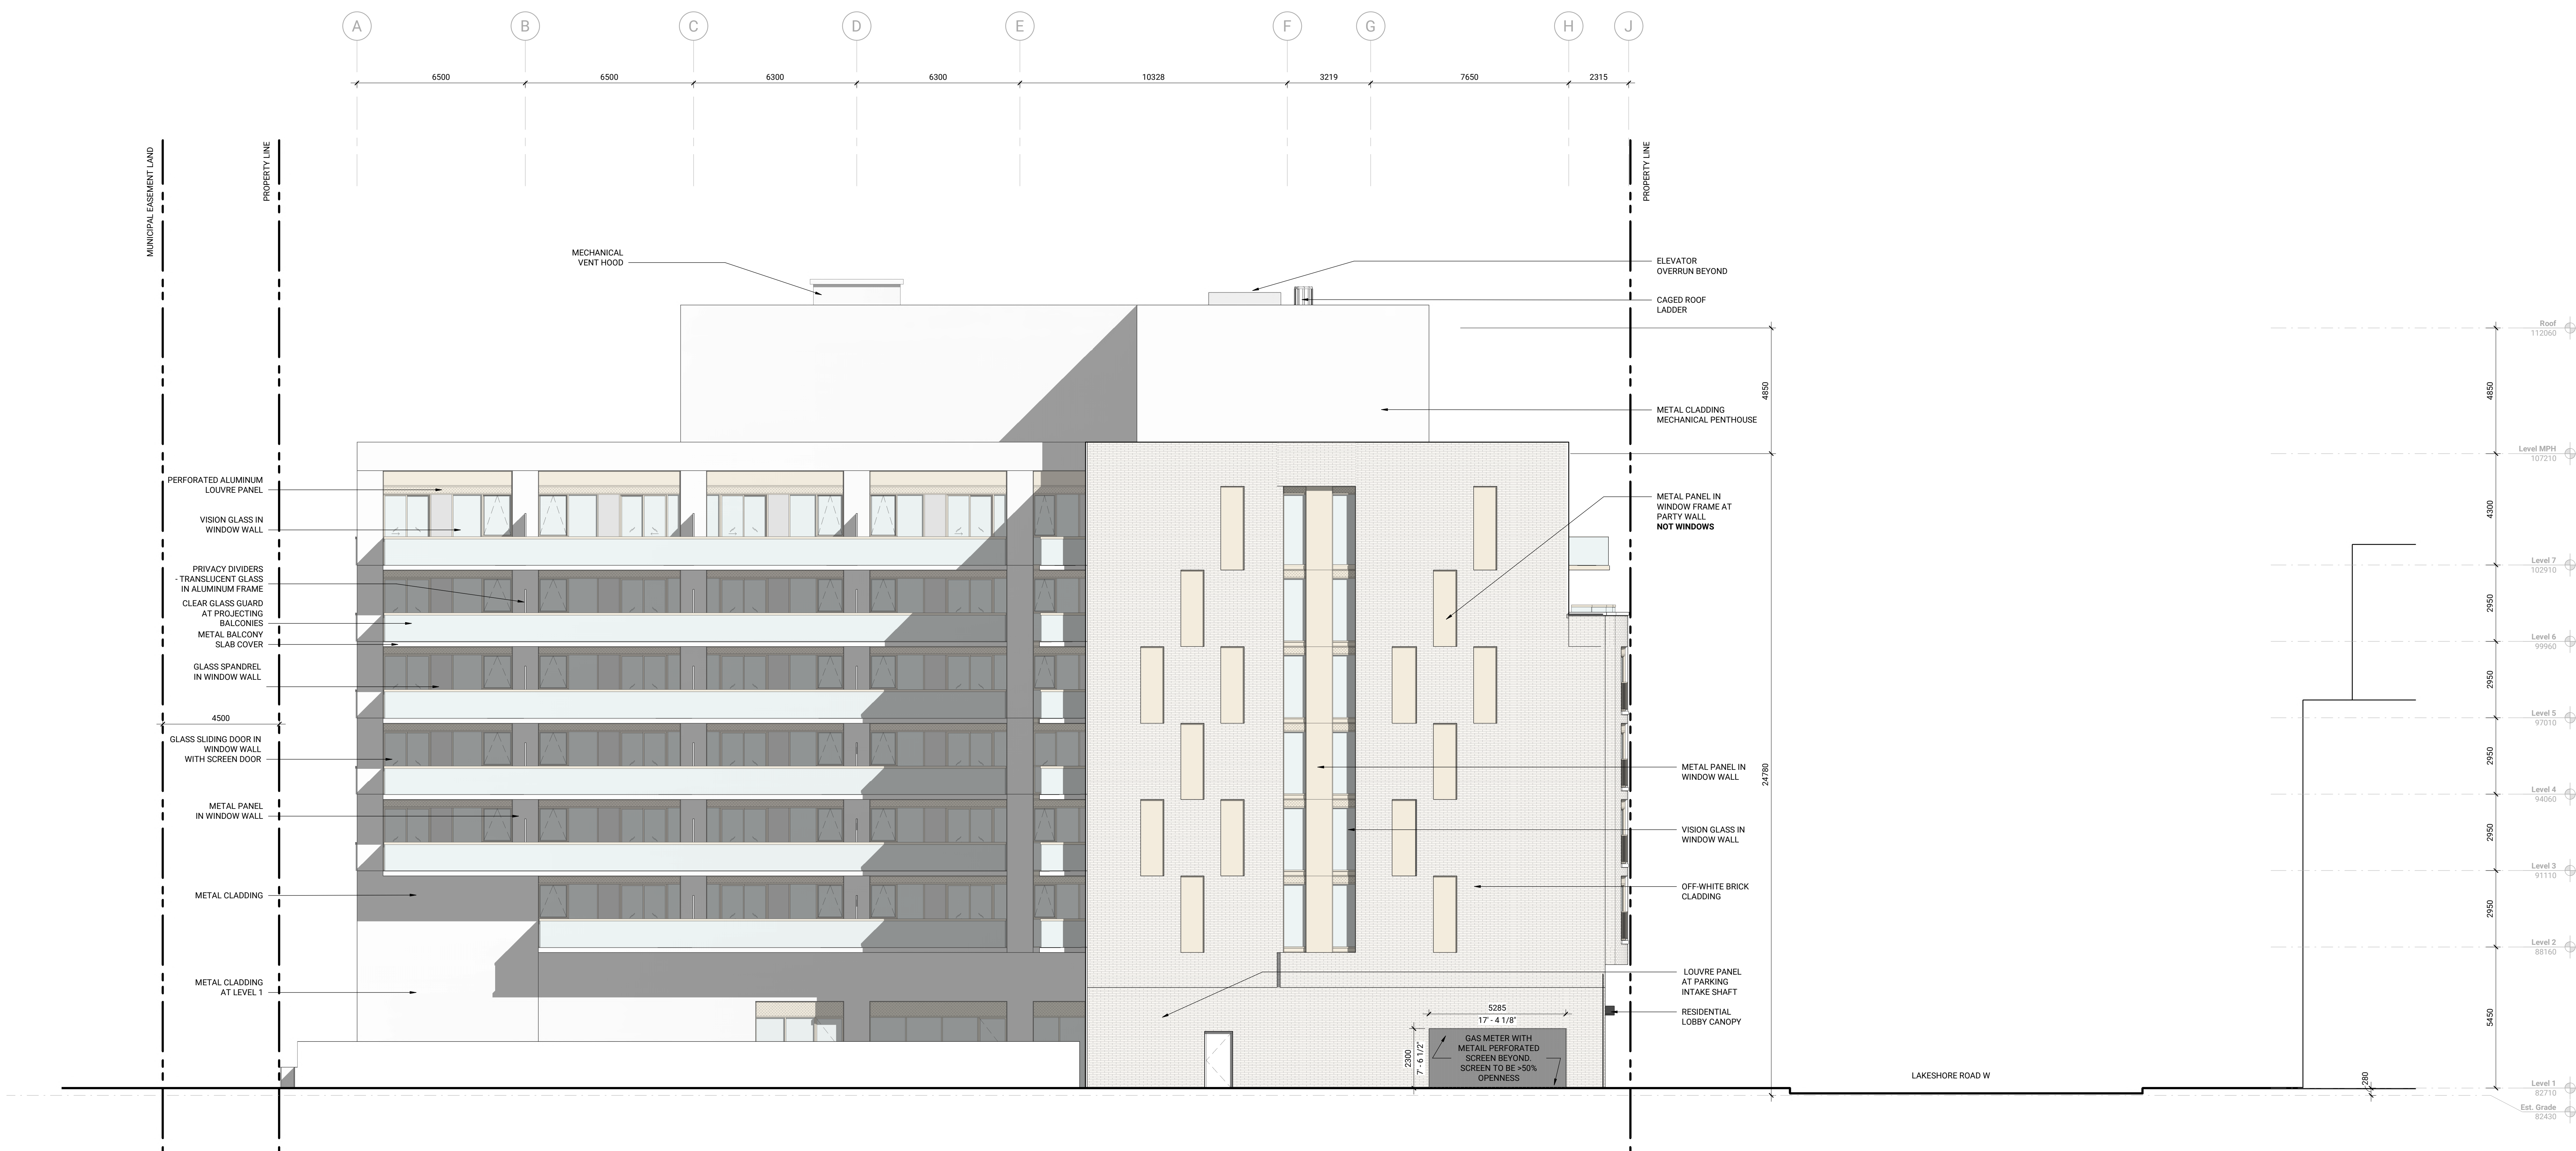

NOT FOR
CONSTRUCTION

CONTRACTOR MUST CHECK & VERIFY ALL DIMENSIONS ON THE JOB.
DO NOT SCALE DRAWINGS.
ALL DRAWING SPECIFICATIONS AND RELATED DOCUMENTS ARE THE
COPYRIGHT PROPERTY OF THE ARCHITECT AND MUST BE RETURNED UPON
REQUEST. REPRODUCTION OF DRAWINGS, SPECIFICATIONS AND RELATED
DOCUMENTS IN PART OR IN WHOLE IS FORBIDDEN WITHOUT THE WRITTEN
PERMISSION OF THE ARCHITECT.
THIS DRAWING IS NOT TO BE USED FOR CONSTRUCTION UNTIL SIGNED BY THE
ARCHITECT.

2375 Lakeshore Rd W

221001

22 NOV 2024

WEST ELEVATION

1:100

A304



Autodesk Docs // 22-001 Lakeshore 822/22100 ARCADIA Building 822.rvt

11/26/2024 10:54:49 AM



**diamond
schmitt**

ISSUED

No.	Date	Description
2	2022/07/04	SPA
3	2023/05/15	ZBA R1 & SPA R1
4	2023/07/28	ZBA R2 & SPA R2
5	2023/09/08	ZBA R3 & SPA R3
6	2023/09/06	OLT
7	2024/03/22	SPA R4
8	2024/08/14	SPA R5
9	2024/10/22	DD
10	2024/11/22	SPA R6

ONTARIO ASSOCIATION
OF ARCHITECTS
DONALD R. M. SCHMITT
LICENCE
3170

**NOT FOR
CONSTRUCTION**

CONTRACTOR MUST CHECK & VERIFY ALL DIMENSIONS ON THE JOB.

DO NOT SCALE DRAWINGS.

ALL DRAWINGS, SPECIFICATIONS AND RELATED DOCUMENTS ARE THE
COPYRIGHT PROPERTY OF THE ARCHITECT AND MUST BE RETURNED UPON
REQUEST. REPRODUCTION OF DRAWINGS, SPECIFICATIONS AND RELATED
DOCUMENTS IN PART OR IN WHOLE IS FORBIDDEN WITHOUT THE WRITTEN
PERMISSION OF THE ARCHITECT.

THIS DRAWING IS NOT TO BE USED FOR CONSTRUCTION UNTIL SIGNED BY THE
ARCHITECT.

2375 Lakeshore Rd W

221001
22 NOV 2024

SOUTH ELEVATION ENLARGED (GL
7-13)

1 : 50

A322