


**LEGEND**

- PARK BOUNDARY
- PROPOSED LIGHT DUTY ASPHALT PAVING
- PROPOSED CONCRETE PAVING
- PROPOSED PLAY SURFACE
- PROPOSED AREA TO BE SEEDED
- PROPOSED FINISHED ELEVATION

No.	By	Date
2	SF	SEP 30/13
1	SF	JULY 11/13

Revisions  
 This drawing is not to be used for construction unless signed by the Landscape Architect.  
 Approved by:..... Date:.....

All drawings are the property of the consultant and may not be used or reproduced without permission. The contractor shall check and verify all dimensions on site. This drawing must be sealed.

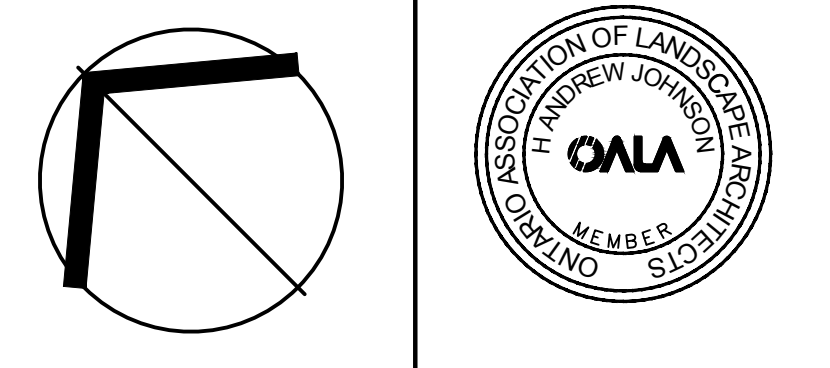

**COSBURN GIBERSON** LANDSCAPE ARCHITECTS  
 30 Centurian Drive, Suite 210, Markham, Ontario L3R 8B8  
 Telephone 905-475-6988 Fax 905-475-5930 info@cgl.ca

Client **BRONTE GREEN CORPORATION**  
**TOWN OF OAKVILLE**

Title **VILLAGE SQUARE BLK 475 LAYOUT PLAN**

Drawn SF	Scale 1:50	Drwg File 2344-VS2
Checked ML	Date FEB 6/2013	Drawing No.
Approved PJ	Project No. 12-2344	<b>VS.2.1</b>

**NOTE:**  
 GRID ORIGIN IS LOCATED AT 0-A AND CAN BE ESTABLISHED BY ALIGNING LINE '0' ALONG THE SOUTH WEST PROPERTY LINE OF THE PARK & LINE '0' BEGINS AT THE SOUTH CORNER OF THE PARK BOUNDARY, PERPENDICULAR TO LINE 'A'. GRID IS 10.0m X 10.0m.


**PLANT LIST**

KEY TOTAL	BOTANICAL NAME	COMMON NAME	HEIGHT (mm)	SPREAD (mm)	CALIFER (mm)	COND.	SPACING (mm)
<b>DECIDUOUS TREES</b>							
A1 2	AMELANCHIER LAEVIS	SASKATOON-BERRY	9500		60mm	CLUMP, WP.	
Lt 2	LIRIODENDRON TULIPIFERA	TULIP TREE	9500		60mm	WP.	
PcC 9	PYRUS CALLERYANA 'CAPITAL'	CAPITAL ORNAMENTAL PEAR	9500		60mm	WP.	
Qb 4	QUERCUS BICOLOR	SWAMP WHITE OAK	9500		60mm	WP.	
ZsM 9	ZELKOVA SERRATA 'MUSASHINO'	MUSASHINO ZELKOVA	9500		60mm	WP.	
<b>CONIFEROUS TREES</b>							
PpK 6	PICEA FUNGENS 'KOSTER'	KOSTER BLUE SPRUCE	1800			WP.	
<b>SHRUBS</b>							
HmD 15	HYDRANGEA MACROPHYLLA DOUBLE DELIGHTS WEDDING GOWN	DOUBLE DELIGHTS WEDDING GOWN HYDRANGEA	400			POTTED	1000
<b>GRASSES AND PERENNIALS</b>							
Dc 342	DESCHAMPSIA CAESPITOSA	TUFTED HAIR GRASS				1 GAL POT	600
N1C 56	NEPETA FAASENII 'CAT'S MEOW'	CAT'S MEOW CATMINT				1 GAL POT	600

NOTE:  
 1. CONTRACTOR SHALL CONFIRM THAT ALL QUANTITIES SHOWN ON THE PLANT LIST CONFORM WITH THE PLANS. THE QUANTITIES SHOWN ON THE PLAN SUPERSEDE THE TOTALS OF THE LIST. REPORT ANY DISCREPANCIES TO THE LANDSCAPE ARCHITECT.

**LEGEND**

- PARK BOUNDARY
- ▨ PROPOSED LIGHT DUTY ASPHALT PAVING
- ▩ PROPOSED CONCRETE PAVING
- ░░░ PROPOSED PLAY SURFACE
- (with tree symbol) PROPOSED BOULEVARD TREES
- (with deciduous symbol) PROPOSED DECIDUOUS TREE
- (with coniferous symbol) PROPOSED CONIFEROUS TREE
- PROPOSED SHRUBS
- ▨ (with grass symbol) PROPOSED PERENNIALS AND ORNAMENTAL GRASSES

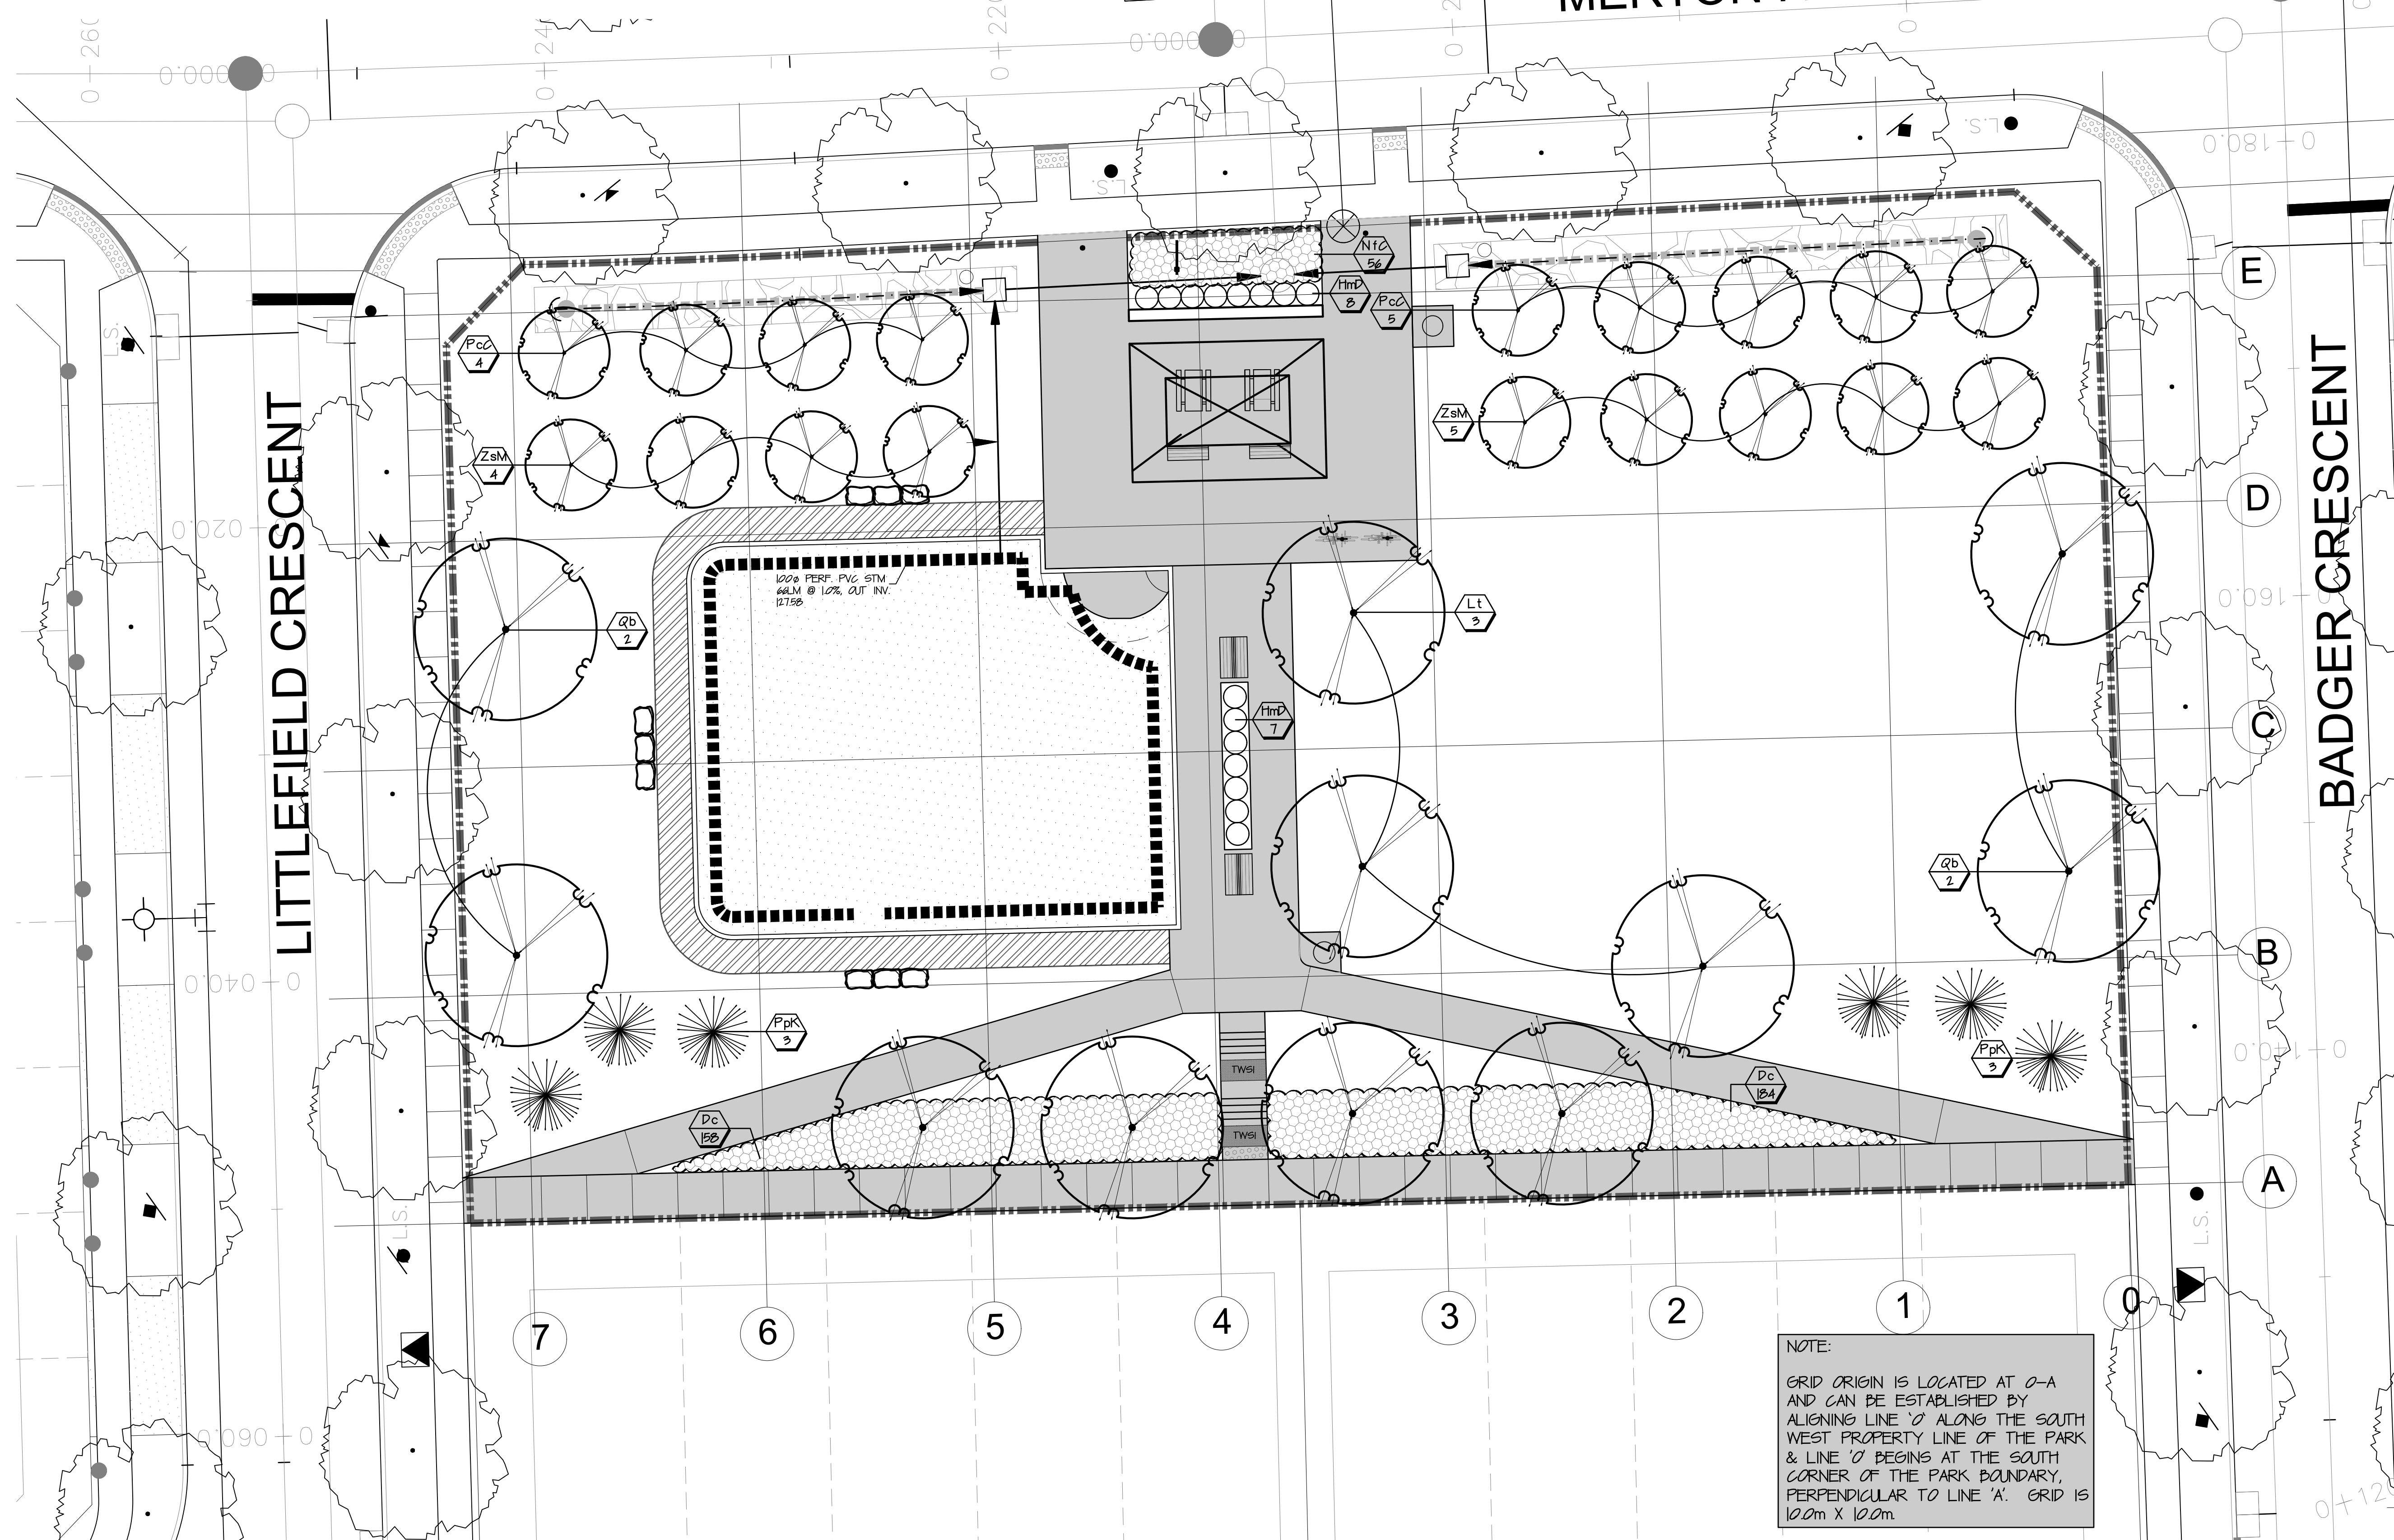


NOTE:  
 GRID ORIGIN IS LOCATED AT 0-A AND CAN BE ESTABLISHED BY ALIGNING LINE '0' ALONG THE SOUTH WEST PROPERTY LINE OF THE PARK & LINE 'A' BEGINS AT THE SOUTH CORNER OF THE PARK BOUNDARY, PERPENDICULAR TO LINE 'A'. GRID IS 10.0m X 10.0m.

No.	Revisions	By	Date
2	ISSUED FOR CONSTRUCTION	SF	SEP 20/19
1	ISSUED FOR TENDER	SF	JULY 17/19

This drawing is not to be used for construction unless signed by the Landscape Architect.  
 Approved by:..... Date:.....

All drawings are the property of the consultant and may not be used or reproduced without permission. The contractor shall check and verify all dimensions on site. This drawing must not be scaled.

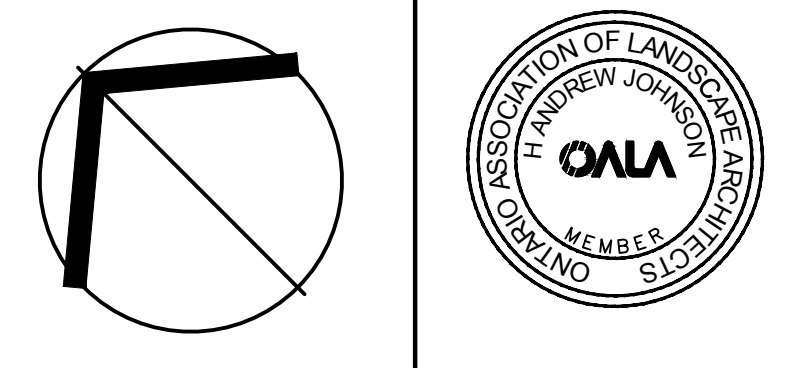

**COSBURN GIBERSON** LANDSCAPE ARCHITECTS  
 30 Centurian Drive, Suite 210, Markham, Ontario L3R 8B8  
 Telephone 905-475-6988 Fax 905-475-5930 info@cgl.ca

Client **BRONTE GREEN CORPORATION**  
**TOWN OF OAKVILLE**

Title **VILLAGE SQUARE BLK 475**  
**PLANTING PLAN**

Drawn	Scale	Drwg File
SF	1:50	2344-VS2
Checked	Date	Drawing No.
ML	FEB 6/2019	
Approved	Project No.	
PJ	12-2344	<b>VS.2.2</b>